


EAST GERMAN LANE WIDENING (MOCKINGBIRD LN. TO OAK ST.) CONWAY, ARKANSAS CONSTRUCTION PACKAGE

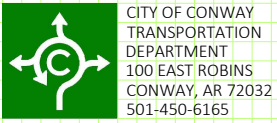


CITY OF CONWAY
TRANSPORTATION
DEPARTMENT
100 EAST ROBINS
CONWAY, AR 72032
501-450-6165

REVISIONS

NO.	DESCRIPTION	DATE

VICINITY MAP

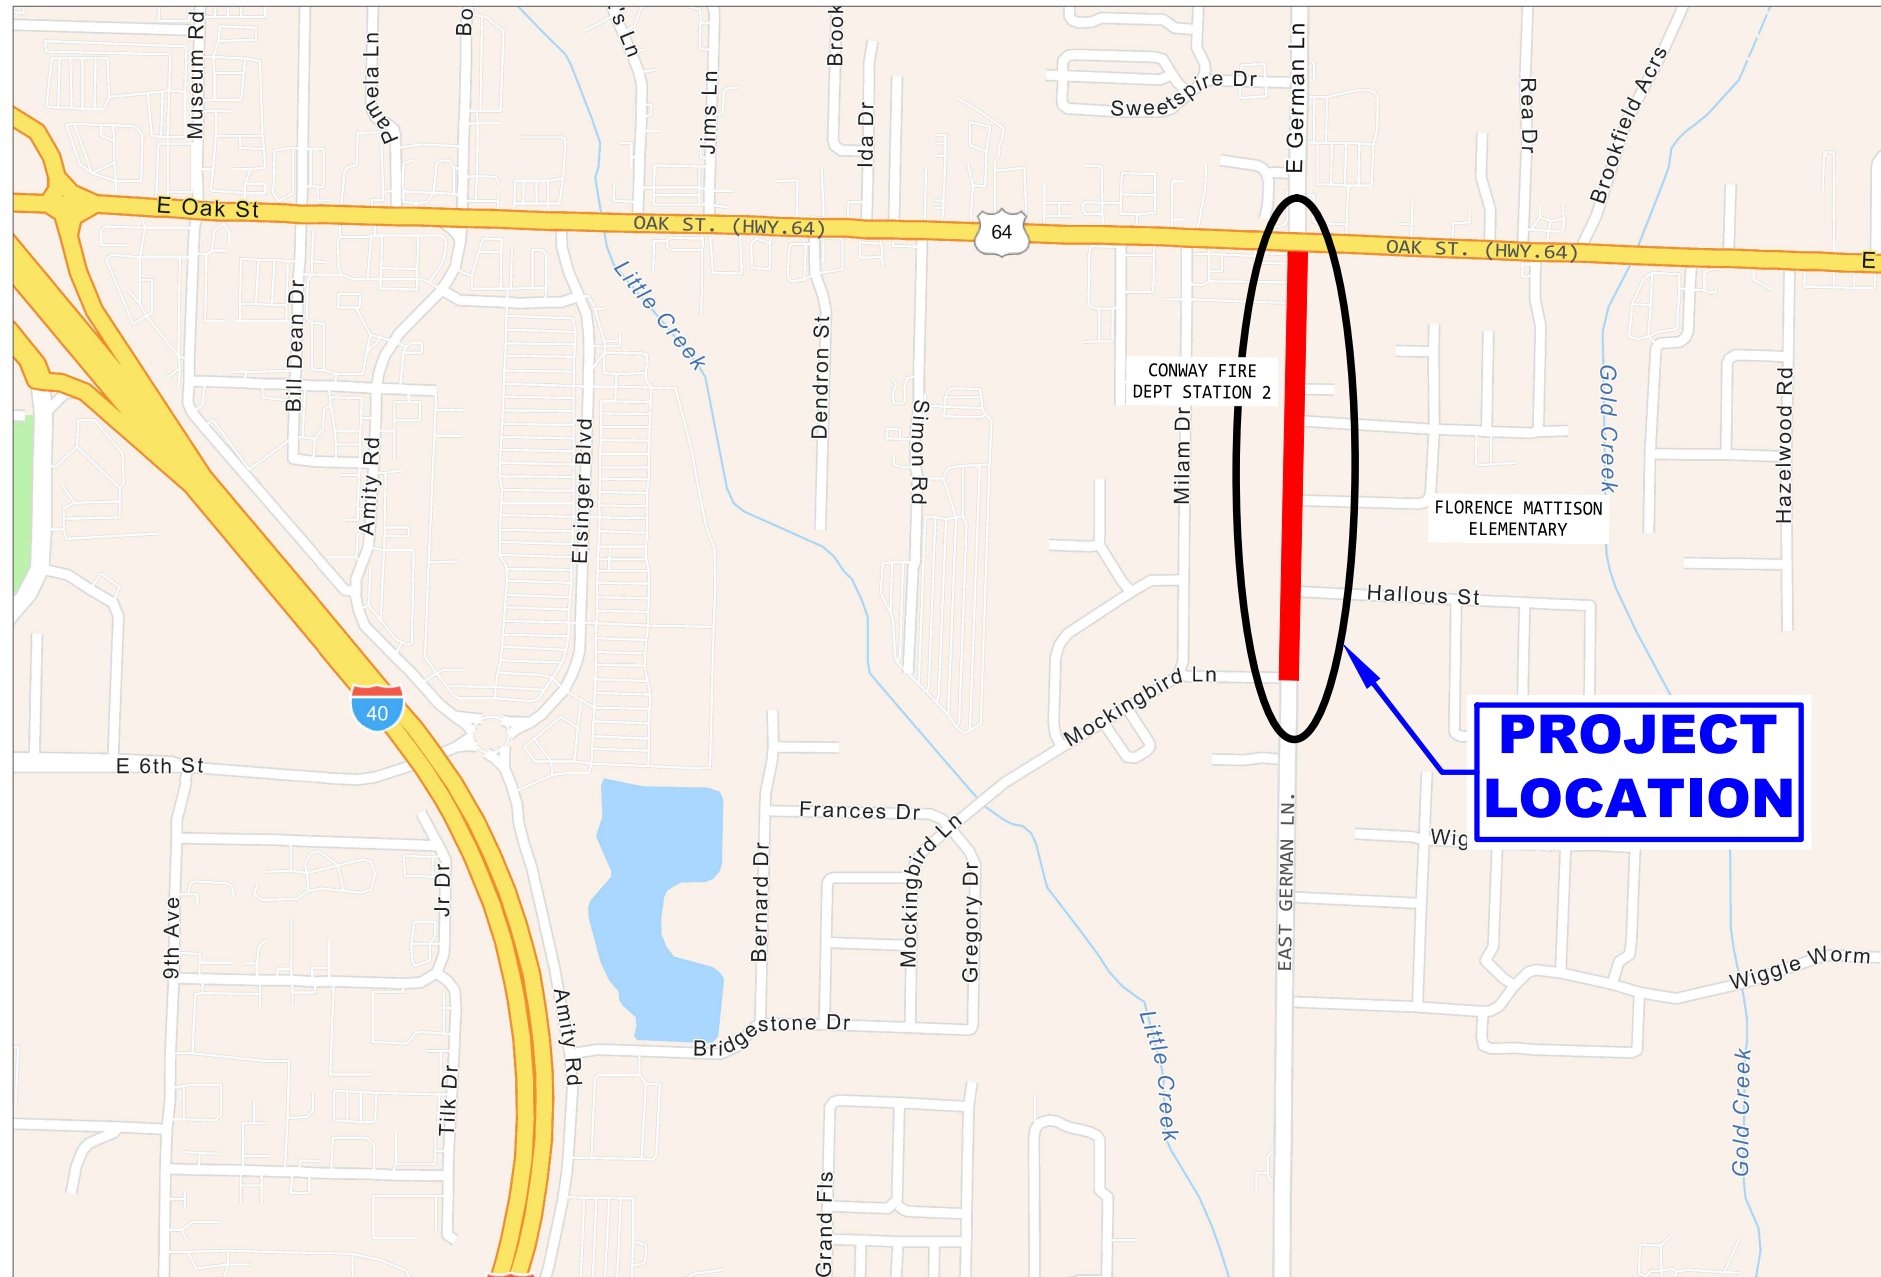

INDEX TO DRAWINGS

SHEET NO.	TITLE
1	TITLE PAGE
2	TYPICAL SECTIONS
C1-C10	PLAN AND PROFILE



N.T.S

DATE: DECEMBER 29, 2022
JOB#: 22-118

CONWAY TRANSPORTATION DEPARTMENT
100 E. ROBINS STREET STREET CONWAY, ARKANSAS
PH: 501.450.6165 FAX: 501.513.3566


EAST GERMAN LN. WIDENING
(MOCKINGBIRD LN. TO OAK ST.)
CONWAY, ARKANSAS

JOB NUMBER: 22-118
DRAWN BY: MHW1
CHECKED BY: KFJ1
DATE: 12-29-2022
SCALE: 1"=40'

EAST GERMAN LN.
WIDENING

REVISIONS

NO.	DESCRIPTION	DATE

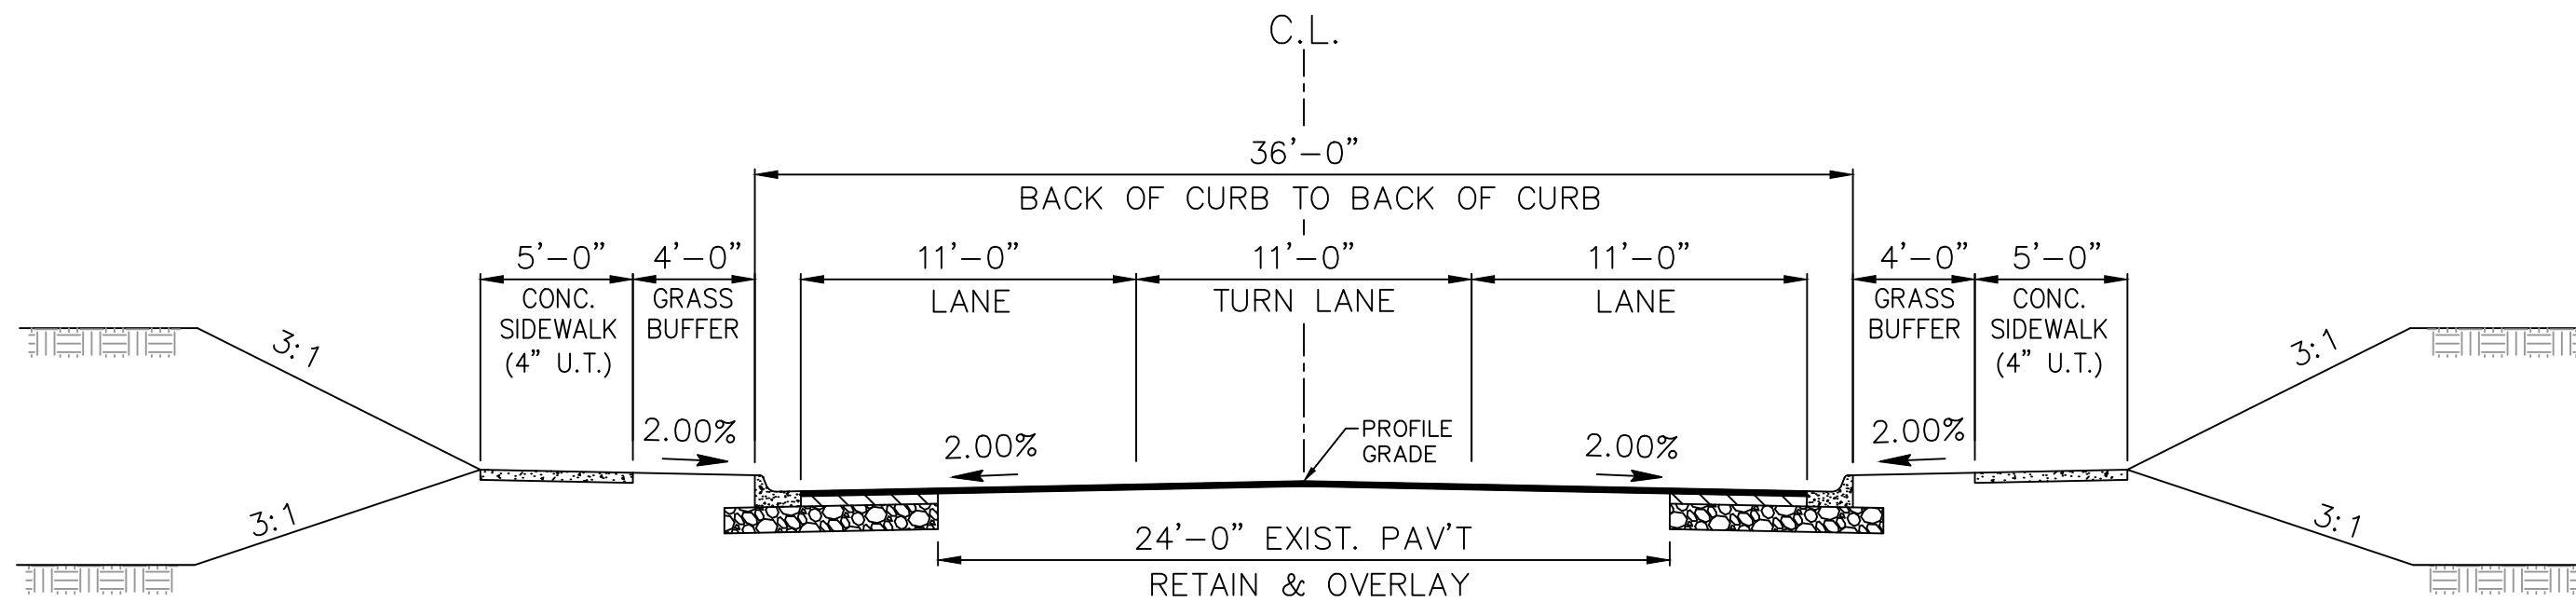

EAST GERMAN LN. NOTCH & WIDEN

**EAST GERMAN LN. WIDENING
 (MOCKINGBIRD LN. TO OAK ST.)
 CONWAY, ARKANSAS**

JOB NUMBER: 22-118
 DRAWN BY: MHW1
 CHECKED BY: KFJ1
 DATE: 12-29-2022
 SCALE: 1"=40'

TYPICAL SECTIONS