

PADGETT RD. & COLLEGE AVE ROADWAY/INTERSECTION IMPROVEMENTS CONWAY, ARKANSAS CONSTRUCTION PACKAGE




CITY OF CONWAY
TRANSPORTATION
DEPARTMENT
100 EAST ROBINS
CONWAY, AR 72032
501-450-6165

REVISIONS


| NO. | DESCRIPTION | DATE |
|-----|-------------|------|
| | | |

VICINITY MAP

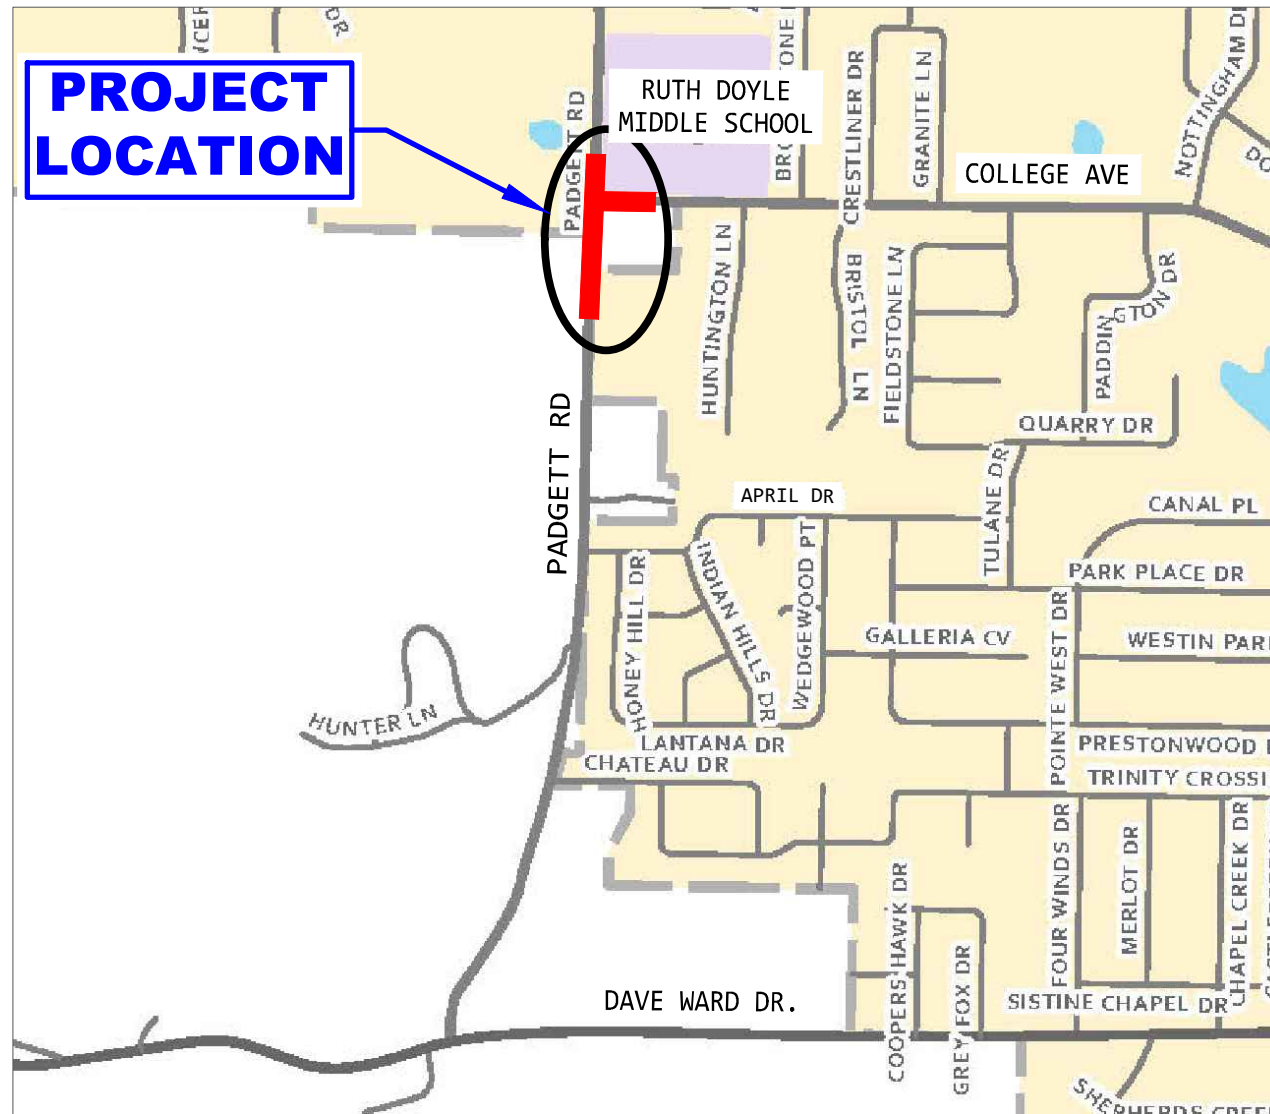

INDEX TO DRAWINGS

| SHEET NO. | TITLE |
|-----------|------------------|
| 1 | TITLE PAGE |
| C1-C3 | PLAN AND PROFILE |

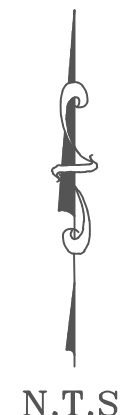

DATE: NOVEMBER 28, 2022
JOB#: 22-110

CONWAY TRANSPORTATION DEPARTMENT
100 E. ROBINS STREET STREET CONWAY, ARKANSAS
PH: 501.450.6165 FAX: 501.513.3566


PADGETT RD & COLLEGE AVE
ROADWAY/INTERSECTION IMPROVEMENTS
CONWAY, ARKANSAS

JOB NUMBER: 22-110
DRAWN BY: MHW1
CHECKED BY: KFJ1
DATE: 11-28-2022
SCALE: 1"=30'


PADGETT RD. &
COLLEGE AVE.
RDWY/INTERSECTION
IMPROVEMENTS

REVISIONS

| NO. | DESCRIPTION | DATE |
|-----|-------------|------|
| | | |
| | | |

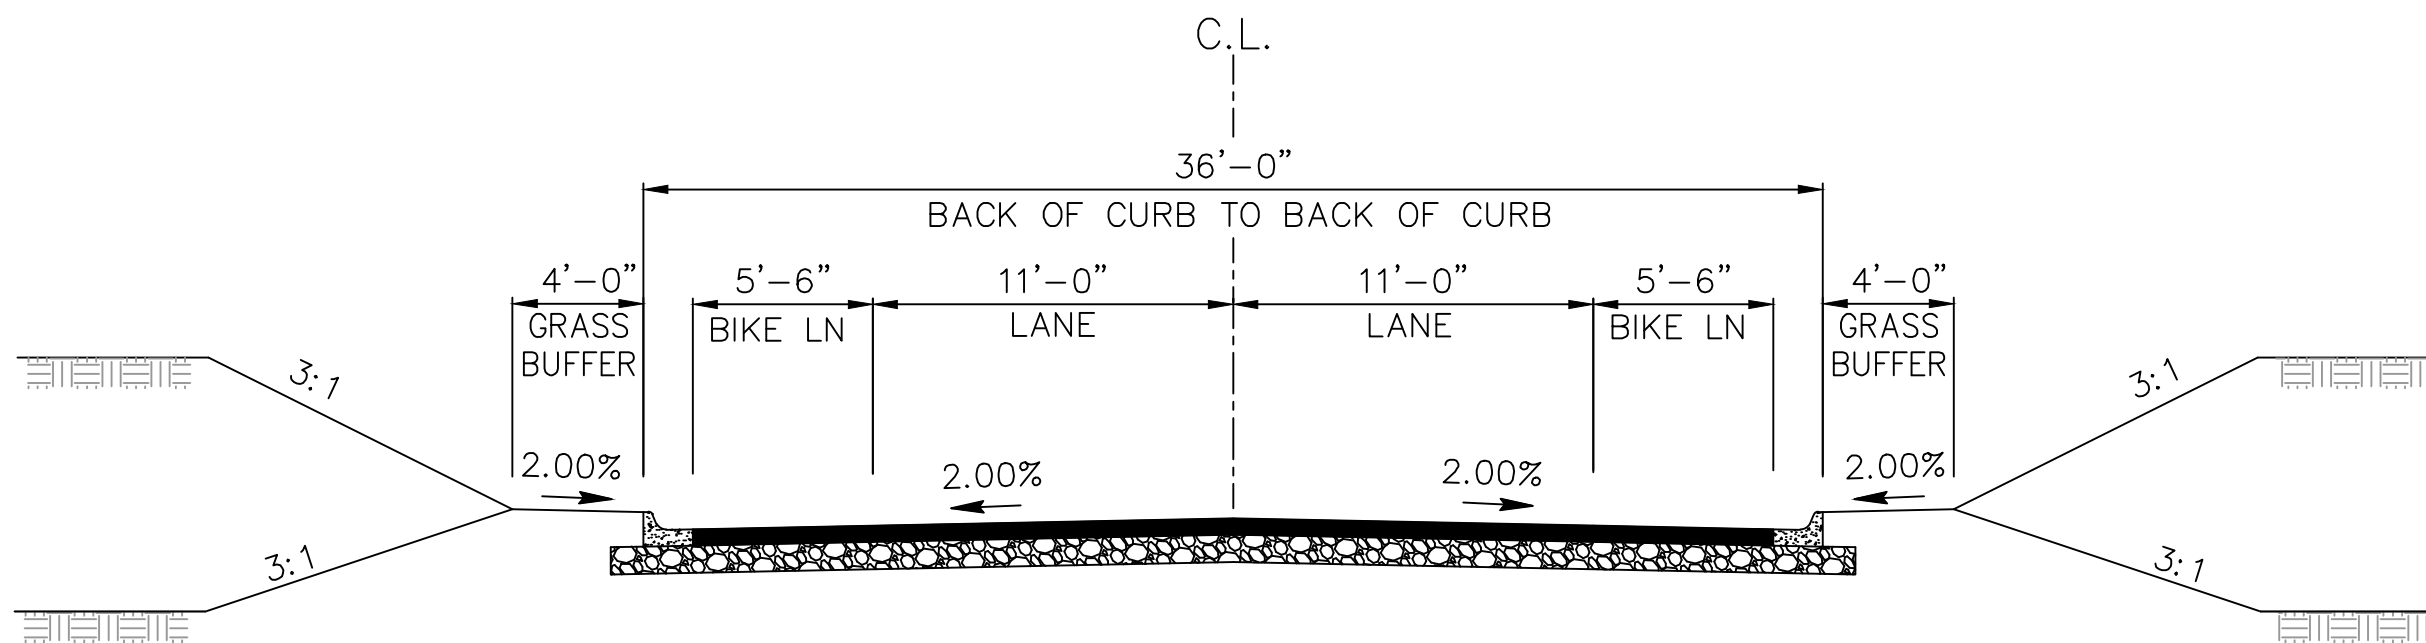

PADGETT RD FULL DEPTH RECONSTRUCTION
 STA. 59+69.77 TO STA 66+80.00

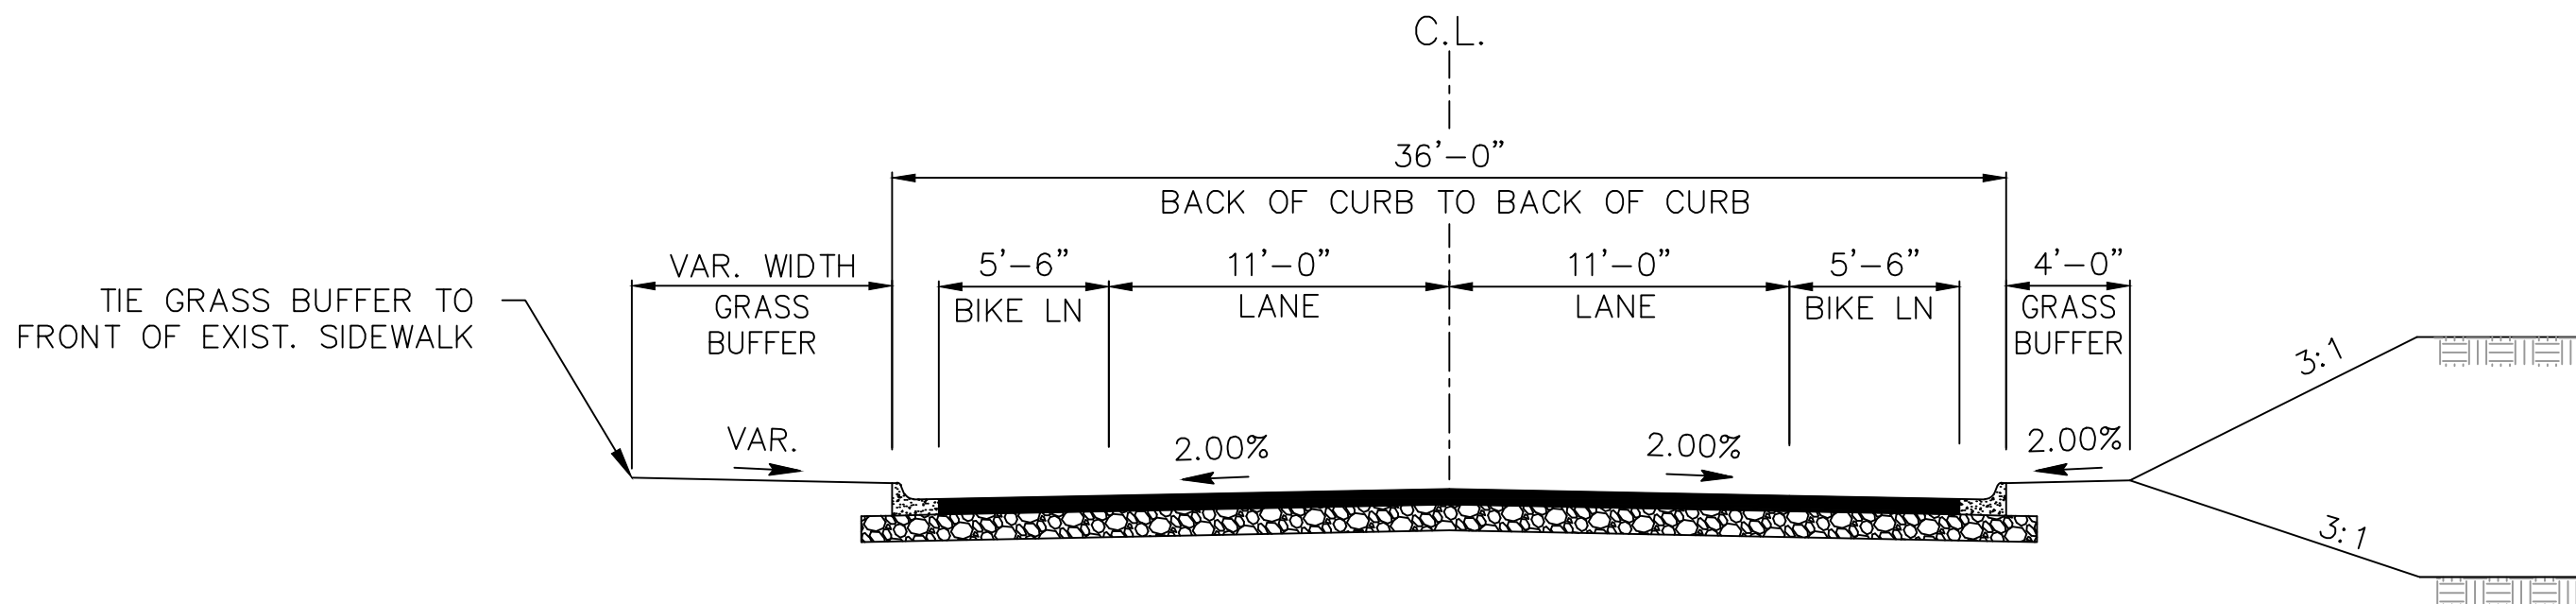

COLLEGE AVE FULL DEPTH RECONSTRUCTION
 STA. 50+16.50 TO STA 51+65.00



**PADGETT RD & COLLEGE AVE
 ROADWAY/INTERSECTION IMPROVEMENTS
 CONWAY, ARKANSAS**

JOB NUMBER: 22-110
 DRAWN BY: MHW1
 CHECKED BY: KFJ1
 DATE: 11-28-2022
 SCALE: 1"=30'

TYPICAL SECTIONS

REVISIONS

| NO. | DESCRIPTION | DATE |
|-----|-------------|------|
| | | |
| | | |
| | | |

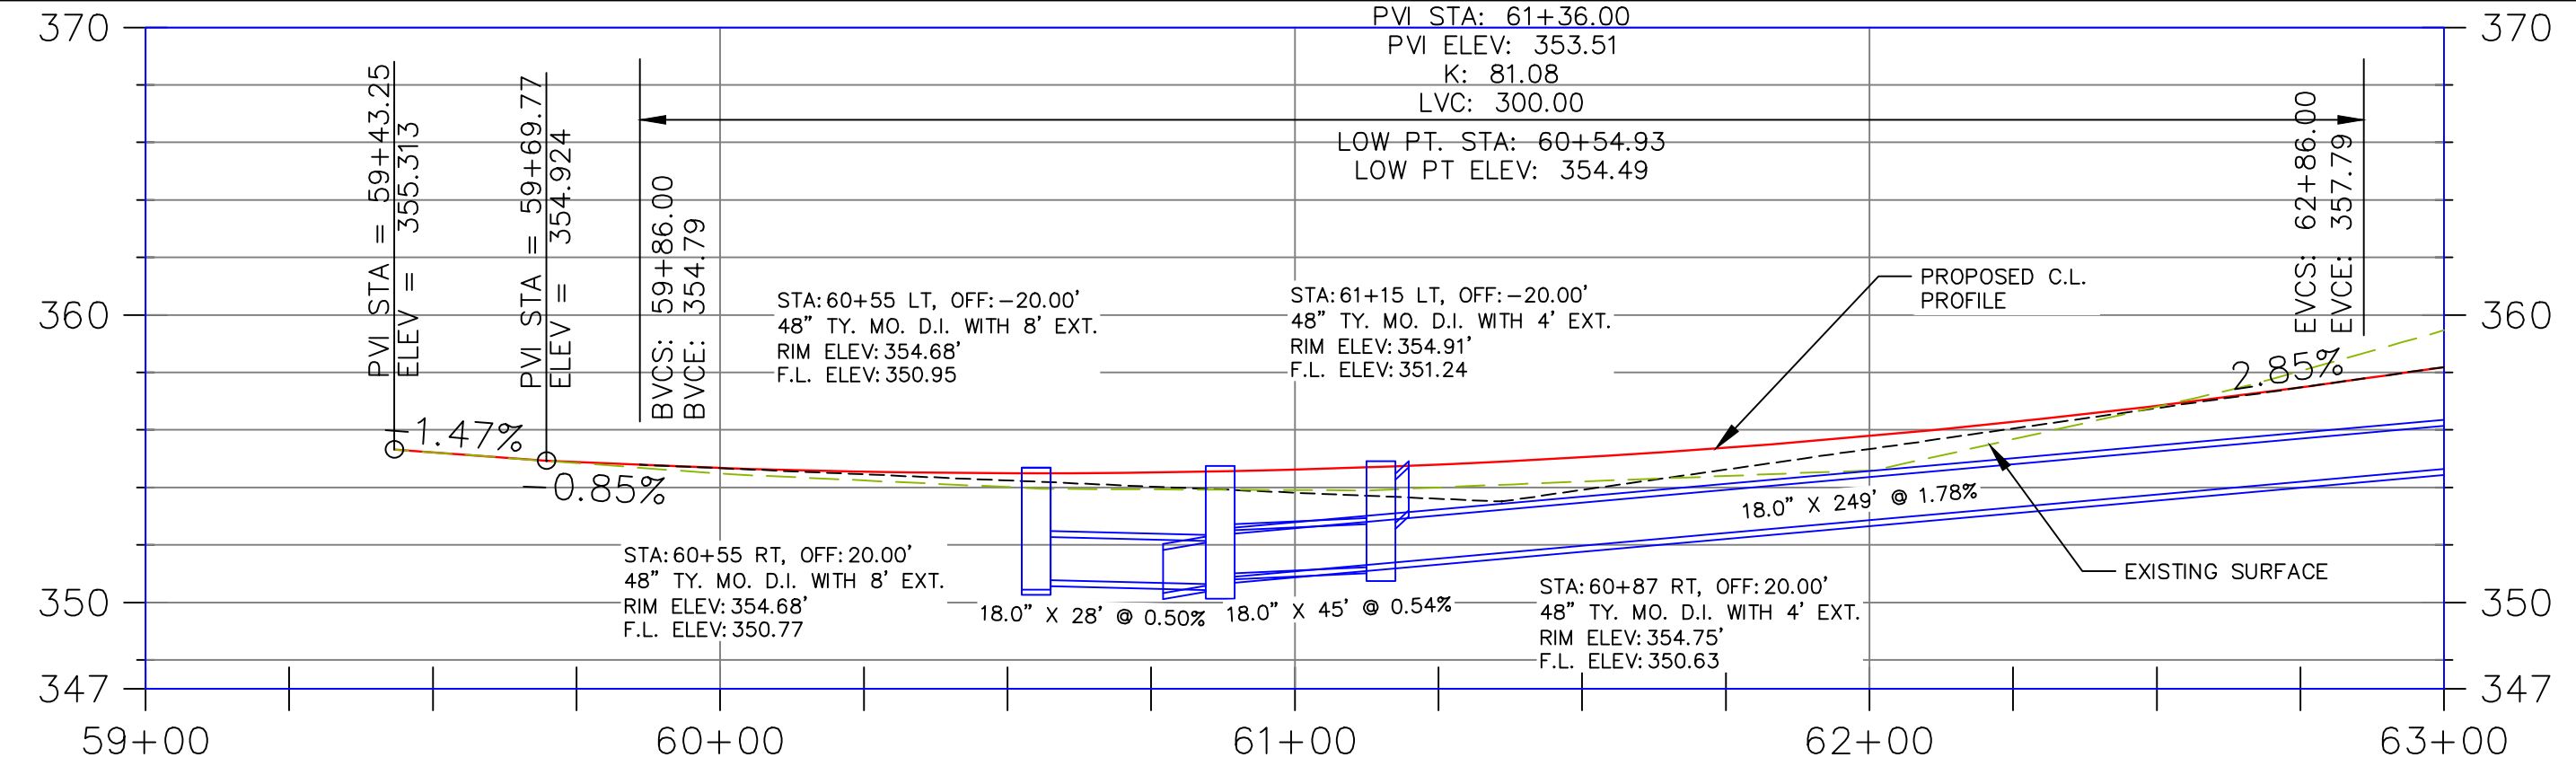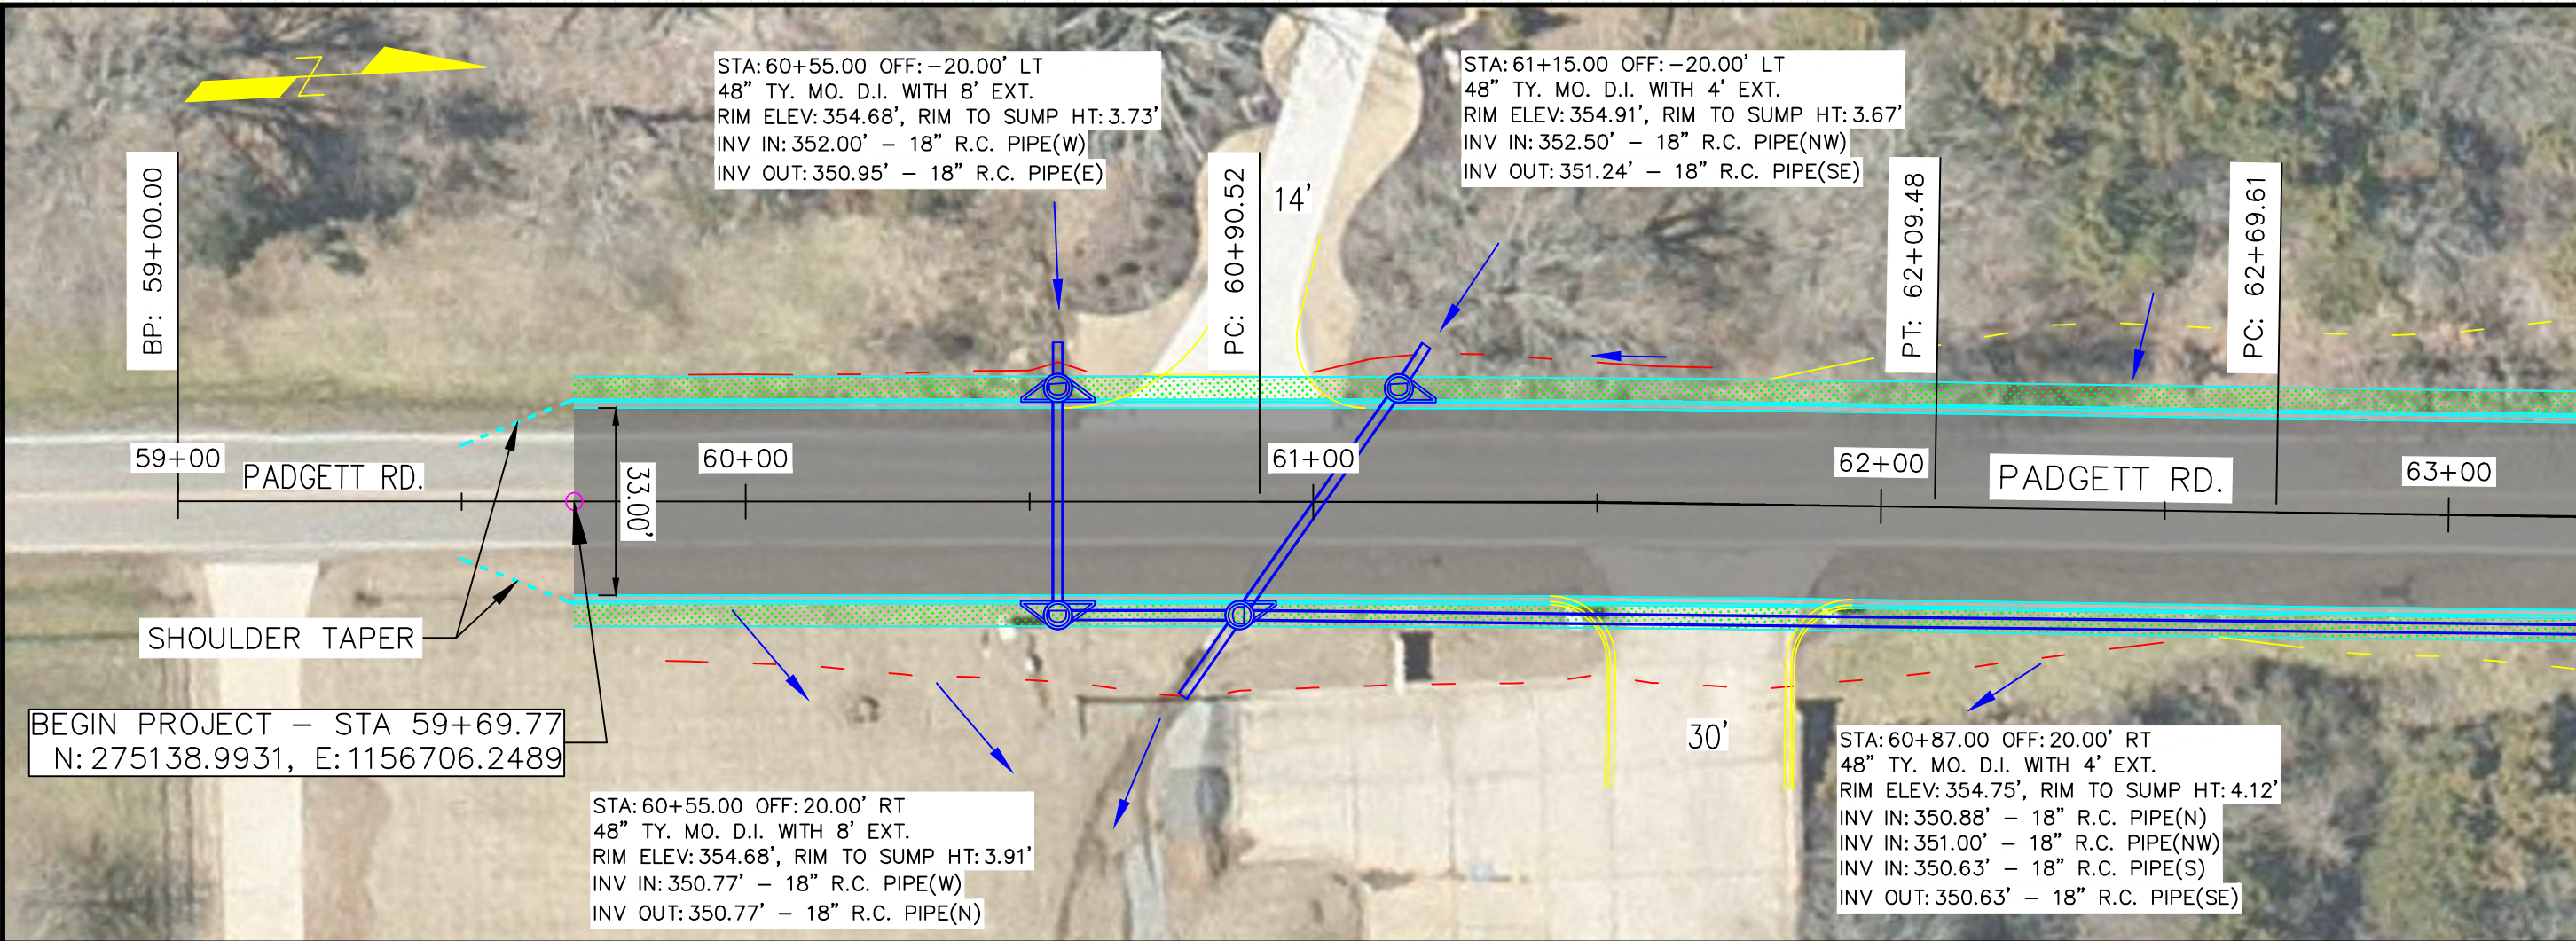

| eg | fg |
|-----------|-----------|
| eg 355.21 | fg 355.21 |
| eg 354.85 | fg 354.88 |
| eg 354.48 | fg 354.68 |
| eg 354.24 | fg 354.55 |
| eg 354.01 | fg 354.49 |
| eg 353.93 | fg 354.52 |
| eg 353.91 | fg 354.62 |
| eg 354.00 | fg 354.80 |
| eg 354.20 | fg 355.05 |
| eg 354.40 | fg 355.38 |
| eg 354.59 | fg 355.79 |
| eg 355.68 | fg 356.28 |
| eg 356.80 | fg 356.84 |
| eg 358.05 | fg 357.48 |

PADGETT RD & COLLEGE AVE
INTERSECTION IMPROVEMENTS
CONWAY, ARKANSAS


JOB NUMBER: 22-110
DRAWN BY: MHW1
CHECKED BY: KFJ
DATE: 4-6-21
SCALE: 1"=30'

PADGETT ROAD
PLAN & PROFILE
SHEET

C1

REVISIONS

| NO. | DESCRIPTION | DATE |
|-----|-------------|------|
| | | |
| | | |

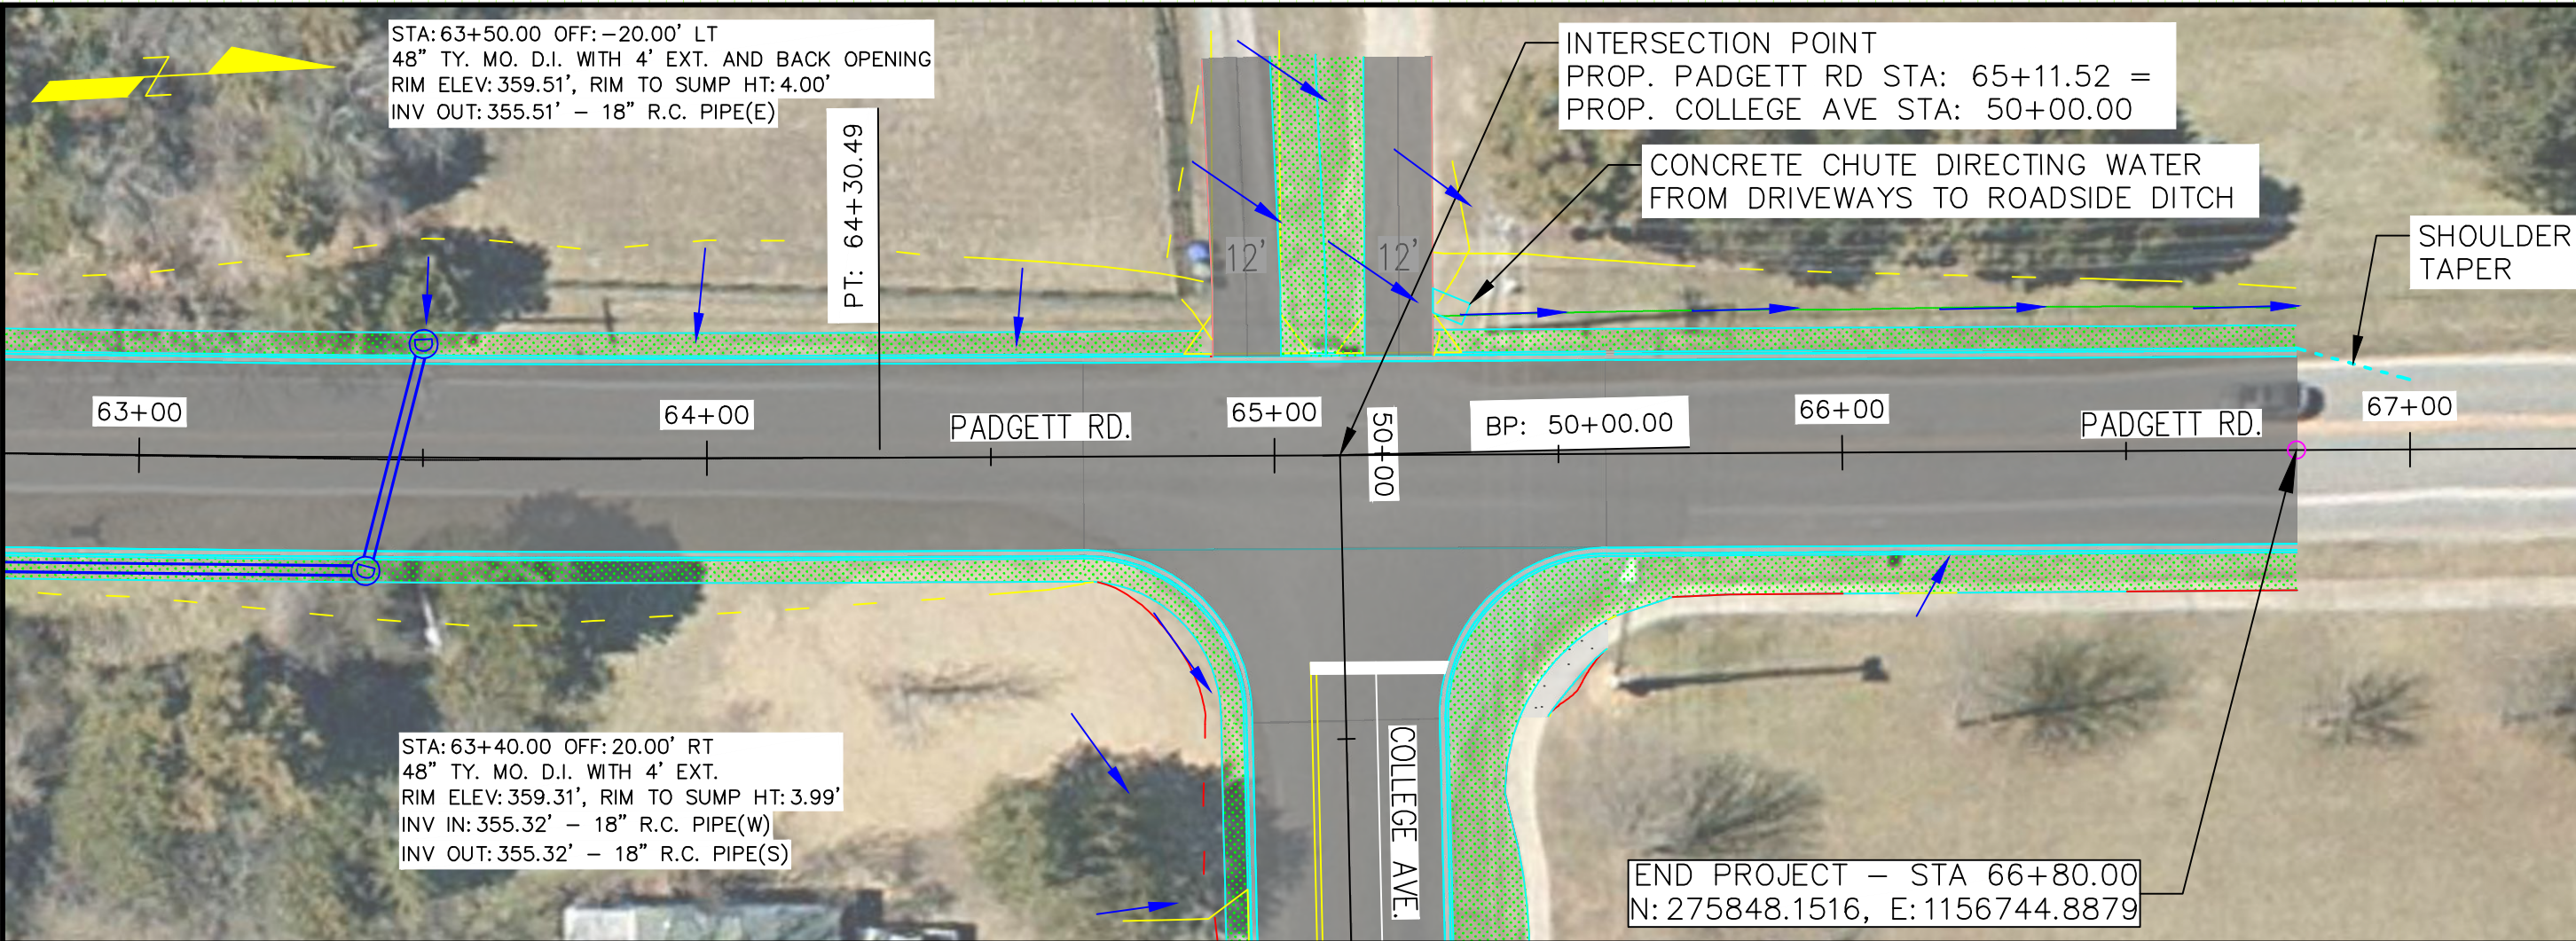

STA: 63+50.00 OFF: -20.00' LT
48" TY. MO. D.I. WITH 4' EXT. AND BACK OPENING
RIM ELEV: 359.51', RIM TO SUMP HT: 4.00'
INV OUT: 355.51' - 18" R.C. PIPE(E)

PT: 64+30.49


INTERSECTION POINT
PROP. PADGETT RD STA: 65+11.52 =
PROP. COLLEGE AVE STA: 50+00.00

CONCRETE CHUTE DIRECTING WATER
FROM DRIVEWAYS TO ROADSIDE DITCH

SHOULDER
TAPER

STA: 63+40.00 OFF: 20.00' RT
48" TY. MO. D.I. WITH 4' EXT.
RIM ELEV: 359.31', RIM TO SUMP HT: 3.99'
INV IN: 355.32' - 18" R.C. PIPE(W)
INV OUT: 355.32' - 18" R.C. PIPE(S)

END PROJECT - STA 66+80.00
N: 275848.1516, E: 1156744.8879

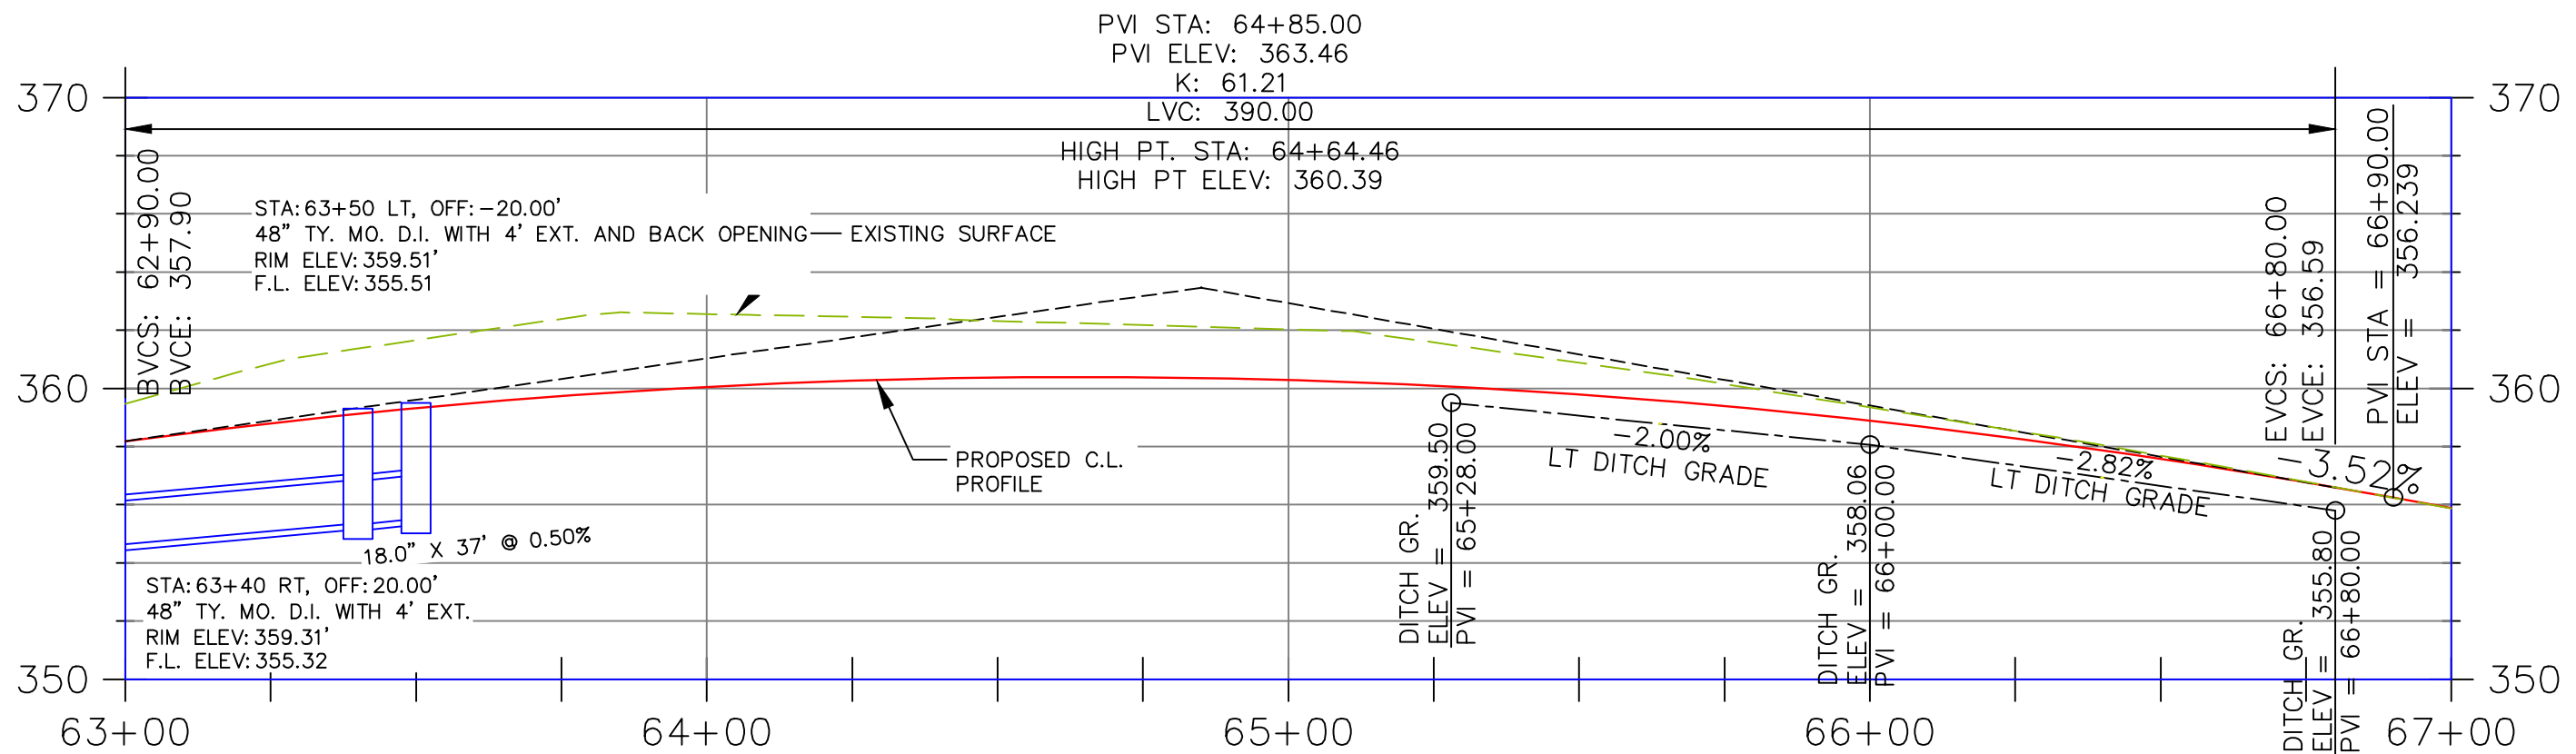

PVI STA: 64+85.00
PVI ELEV: 363.46
K: 61.21
LVC: 390.00

HIGH PT. STA: 64+64.46
HIGH PT ELEV: 360.39

STA: 63+50 LT, OFF: -20.00'
48" TY. MO. D.I. WITH 4' EXT. AND BACK OPENING
RIM ELEV: 359.51'
F.L. ELEV: 355.51

STA: 63+40 RT, OFF: 20.00'
48" TY. MO. D.I. WITH 4' EXT.
RIM ELEV: 359.31'
F.L. ELEV: 355.32

DITCH GR. = 359.50
ELEV = 65+28.00
PVI = 65+28.00

DITCH GR. = 358.06
ELEV = 66+00.00
PVI = 66+00.00

DITCH GR. = 355.80
ELEV = 66+80.00
PVI = 66+80.00

EVCS: 66+80.00
EVCE: 356.59
PVI STA = 66+90.00
ELEV = 356.239

| | | | | | | | | | | | | | | | | | | | | | | | | | | | | | |
|-----------|-----------|-----------|-----------|-----------|-----------|-----------|-----------|-----------|-----------|-----------|-----------|-----------|-----------|-----------|-----------|-----------|-----------|-----------|-----------|-----------|-----------|-----------|-----------|-----------|-----------|-----------|-----------|-----------|-----------|
| eg 360.85 | fg 358.80 | eg 361.66 | fg 359.32 | eg 362.39 | fg 359.73 | eg 362.55 | fg 360.05 | eg 362.46 | fg 360.26 | eg 362.32 | fg 360.37 | eg 362.17 | fg 360.38 | eg 362.03 | fg 360.28 | eg 361.58 | fg 360.09 | eg 360.88 | fg 359.79 | eg 360.15 | fg 359.39 | eg 359.35 | fg 358.89 | eg 358.54 | fg 358.28 | eg 357.69 | fg 357.57 | eg 356.78 | fg 356.77 |
|-----------|-----------|-----------|-----------|-----------|-----------|-----------|-----------|-----------|-----------|-----------|-----------|-----------|-----------|-----------|-----------|-----------|-----------|-----------|-----------|-----------|-----------|-----------|-----------|-----------|-----------|-----------|-----------|-----------|-----------|

PADGETT RD & COLLEGE AVE
INTERSECTION IMPROVEMENTS
CONWAY, ARKANSAS



JOB NUMBER: 22-110
DRAWN BY: MHW1
CHECKED BY: KFJ
DATE: 4-6-21
SCALE: 1"=30'

PADGETT ROAD
PLAN & PROFILE
SHEET

C2

REVISIONS

| NO. | DESCRIPTION | DATE |
|-----|-------------|------|
| | | |
| | | |

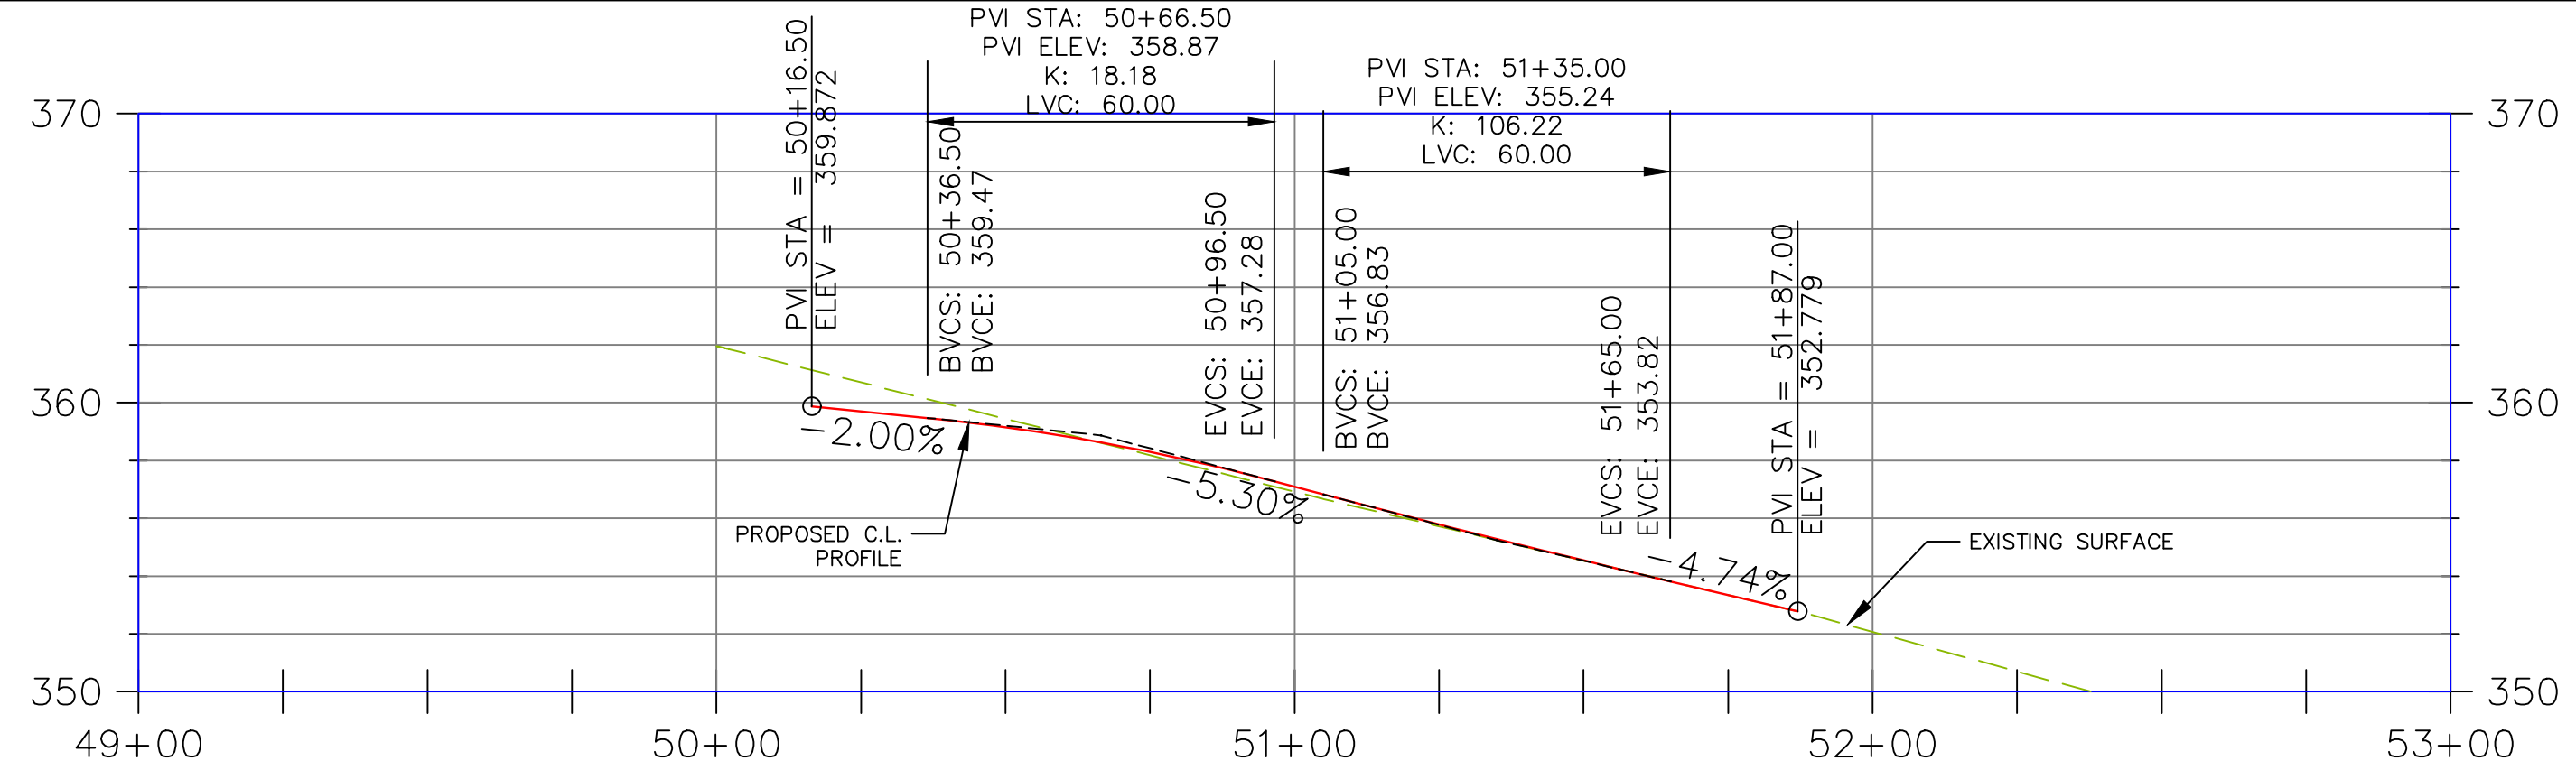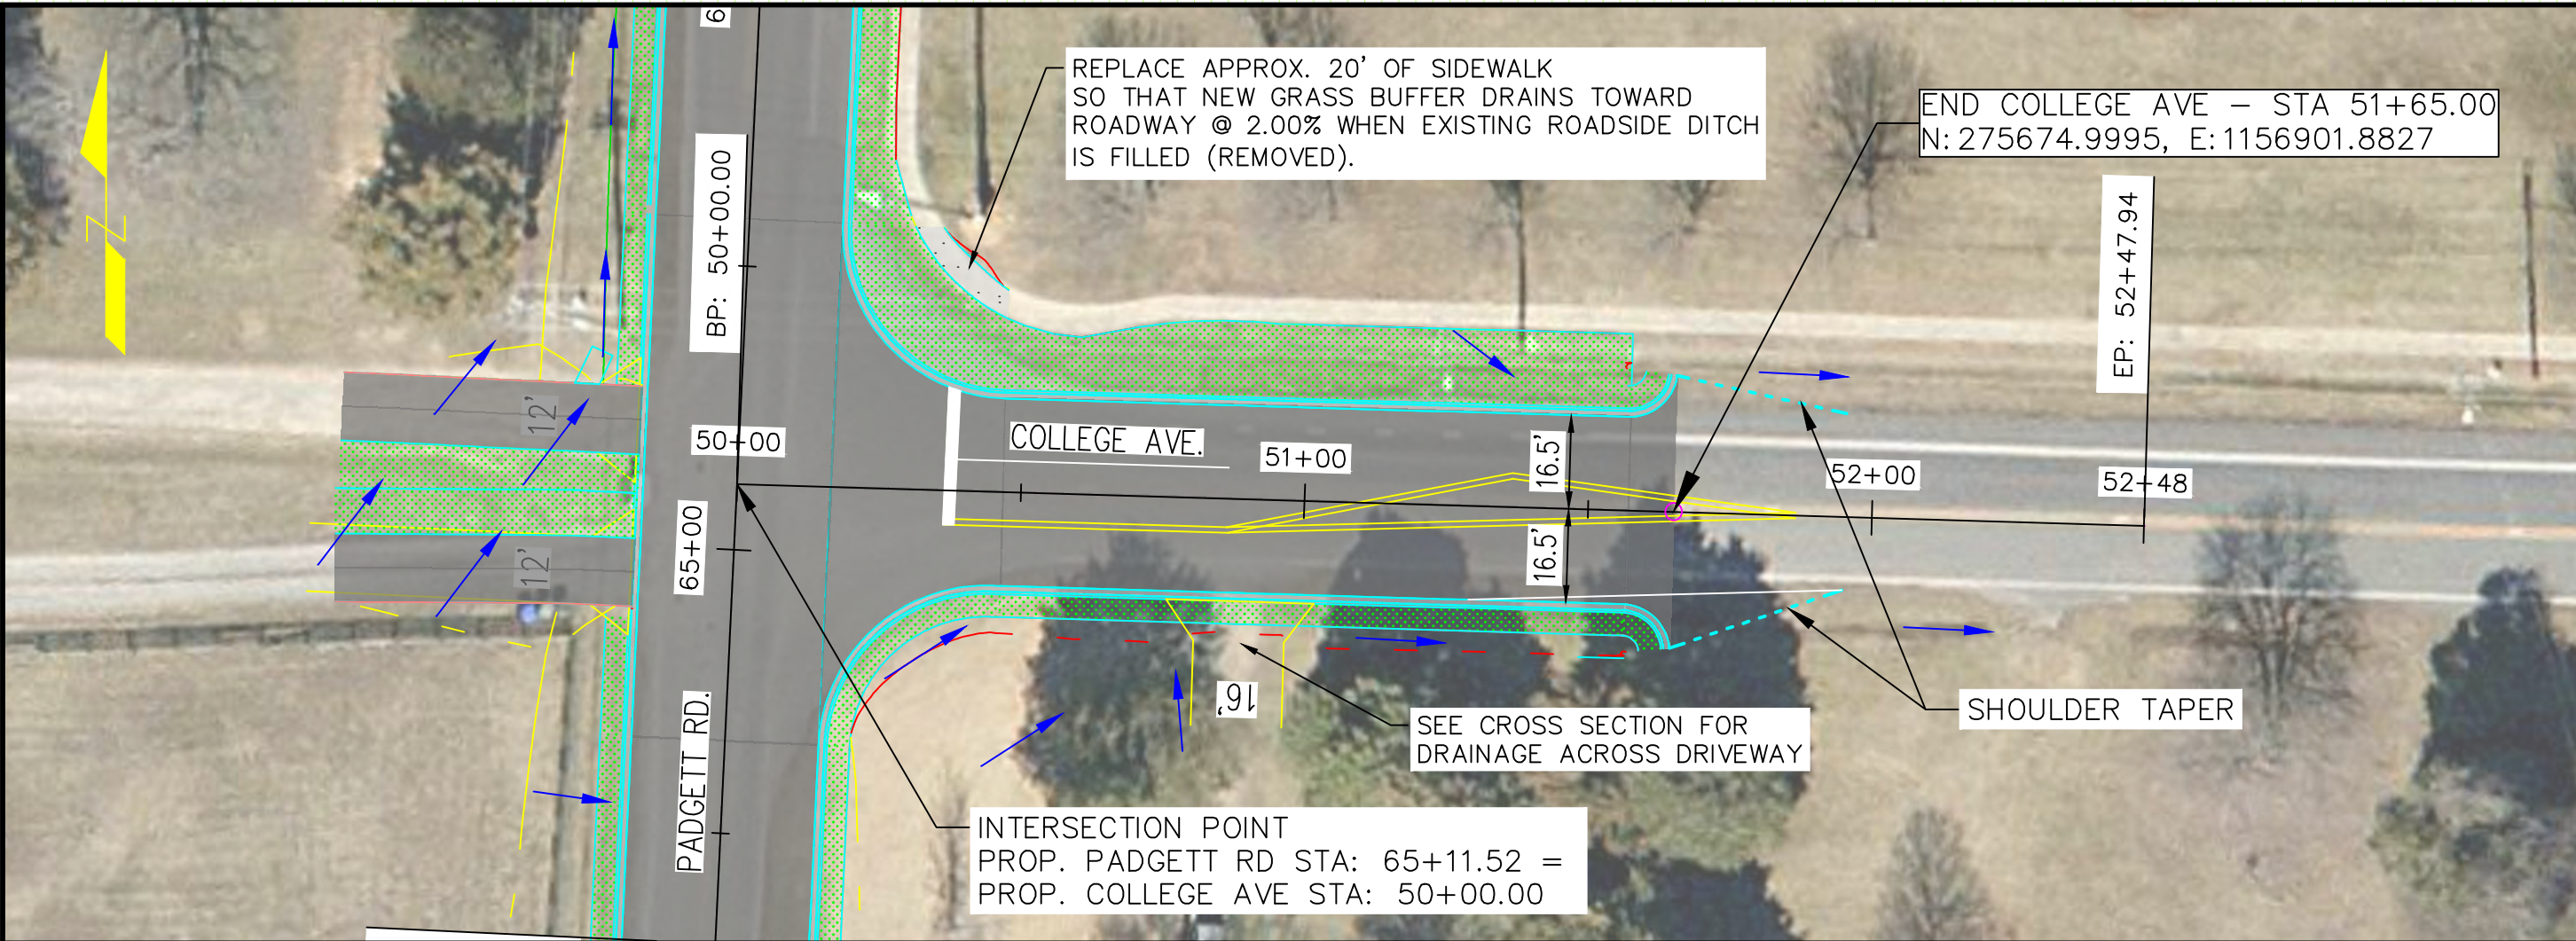

| | | | | | | | | | | | | | | | | | | | | |
|----|----|----|----|----|----|----|----|----|----|----|----|----|----|----|----|----|----|----|----|--|
| eg | fg | eg | fg | eg | fg | eg | fg | eg | fg | eg | fg | eg | fg | eg | fg | eg | fg | eg | fg | |
| | | | | | | | | | | | | | | | | | | | | |
| eg | fg | eg | fg | eg | fg | eg | fg | eg | fg | eg | fg | eg | fg | eg | fg | eg | fg | eg | fg | |
| | | | | | | | | | | | | | | | | | | | | |
| | | | | | | | | | | | | | | | | | | | | |

PADGETT RD & COLLEGE AVE
INTERSECTION IMPROVEMENTS
CONWAY, ARKANSAS

JOB NUMBER: 22-110
DRAWN BY: MHW1
CHECKED BY: KFJ
DATE: 4-6-21
SCALE: 1"=30'

COLLEGE AVE
PLAN & PROFILE
SHEET