


**G GARVER**  
 © 2018 GARVER, LLC  
 THIS DOCUMENT, ALONG WITH THE IDEAS AND DESIGNS CONVEYED HEREIN, SHALL BE CONSIDERED INSTRUMENTS OF PROFESSIONAL SERVICE AND ARE PROPERTY OF GARVER, LLC. ANY USE, REPRODUCTION, OR DISTRIBUTION OF THIS DOCUMENT, ALONG WITH THE IDEAS AND DESIGN CONTAINED HEREIN, IS PROHIBITED UNLESS AUTHORIZED IN WRITING BY GARVER, LLC OR EXPLICITLY ALLOWED IN THE GOVERNING PROFESSIONAL SERVICES AGREEMENT FOR THIS WORK.



SEE GENERAL NOTE 1, DRAWING G-002 OF THESE PLANS.

STA 76+98.34  
 BEGIN JOB 118-10  
 PHASE 2

REV.	DATE	DESCRIPTION	BY

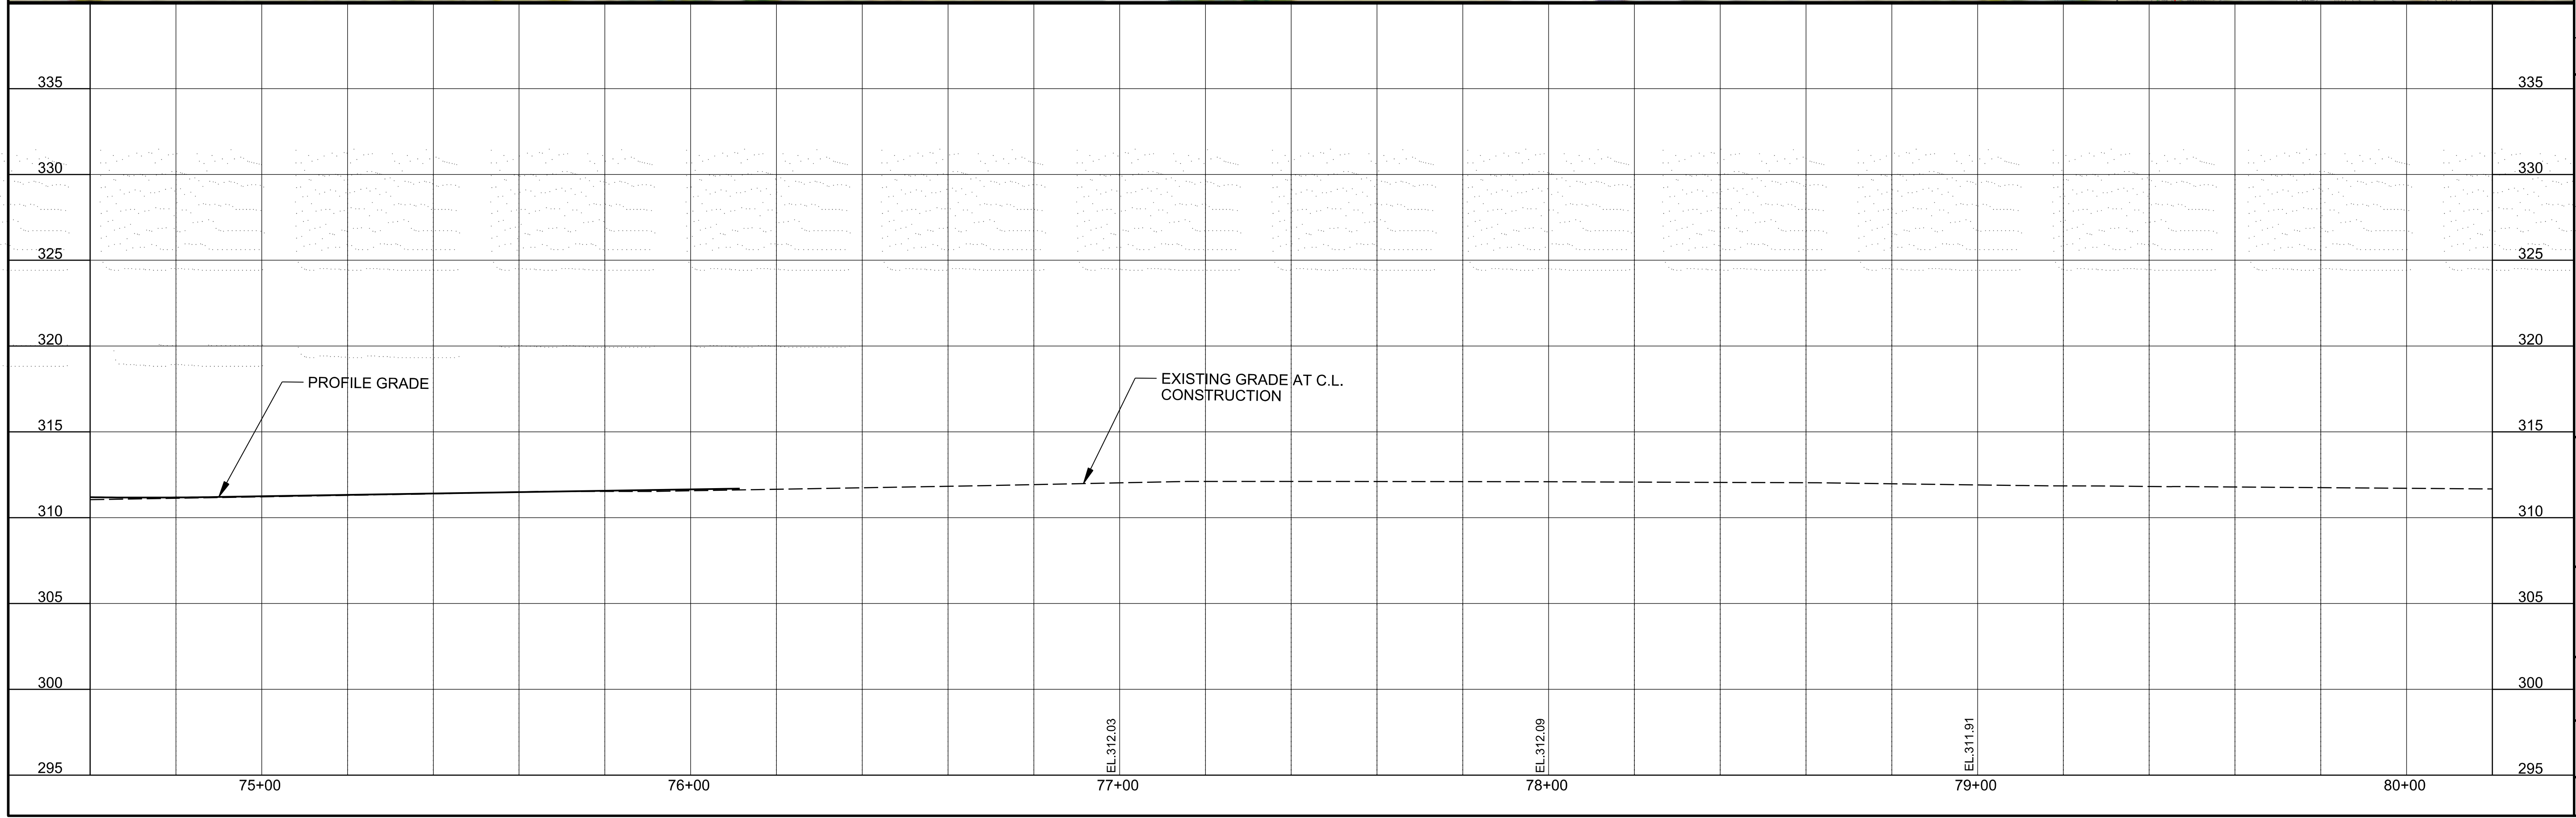

**CITY OF CONWAY**  
 CONWAY, ARKANSAS

**DONAGHEY AVE. IMPROVEMENTS**  
 PHASE 2  
 (ADA AVE. TO PRINCE ST.)

**PLAN AND PROFILE - DONAGHEY AVE. - PHASE 2 (SHEET 1 OF 1)**


JOB NO.: 18147010  
 DATE: DECEMBER 2020  
 DESIGNED BY: DLT  
 DRAWN BY: HJB

BAR IS ONE INCH ON ORIGINAL DRAWING  
 IF NOT ONE INCH ON THIS SHEET, ADJUST SCALES ACCORDINGLY.


DRAWING NUMBER  
**C-601**

SHEET NUMBER


H:\Beck 2/23/2021 12:37:03 PM  
 WORKSPACE\Garver\_2012  
 L:\2018\18147010 - Conway - Donaghey Avenue Drawings\DESIGN\HUB\DAVIC601-PP-1.dgn

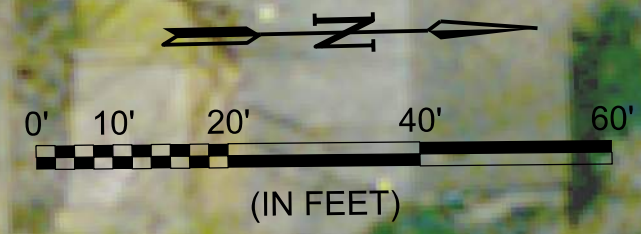

© 2018 GARVER, LLC  
 THIS DOCUMENT, ALONG WITH THE IDEAS AND DESIGNS CONVEYED HEREIN, SHALL BE CONSIDERED INSTRUMENTS OF PROFESSIONAL SERVICE AND ARE PROPERTY OF GARVER, LLC. ANY USE, REPRODUCTION, OR DISTRIBUTION OF THIS DOCUMENT, ALONG WITH THE IDEAS AND DESIGN CONTAINED HEREIN, IS PROHIBITED UNLESS AUTHORIZED IN WRITING BY GARVER, LLC OR EXPLICITLY ALLOWED IN THE GOVERNING PROFESSIONAL SERVICES AGREEMENT FOR THIS WORK.

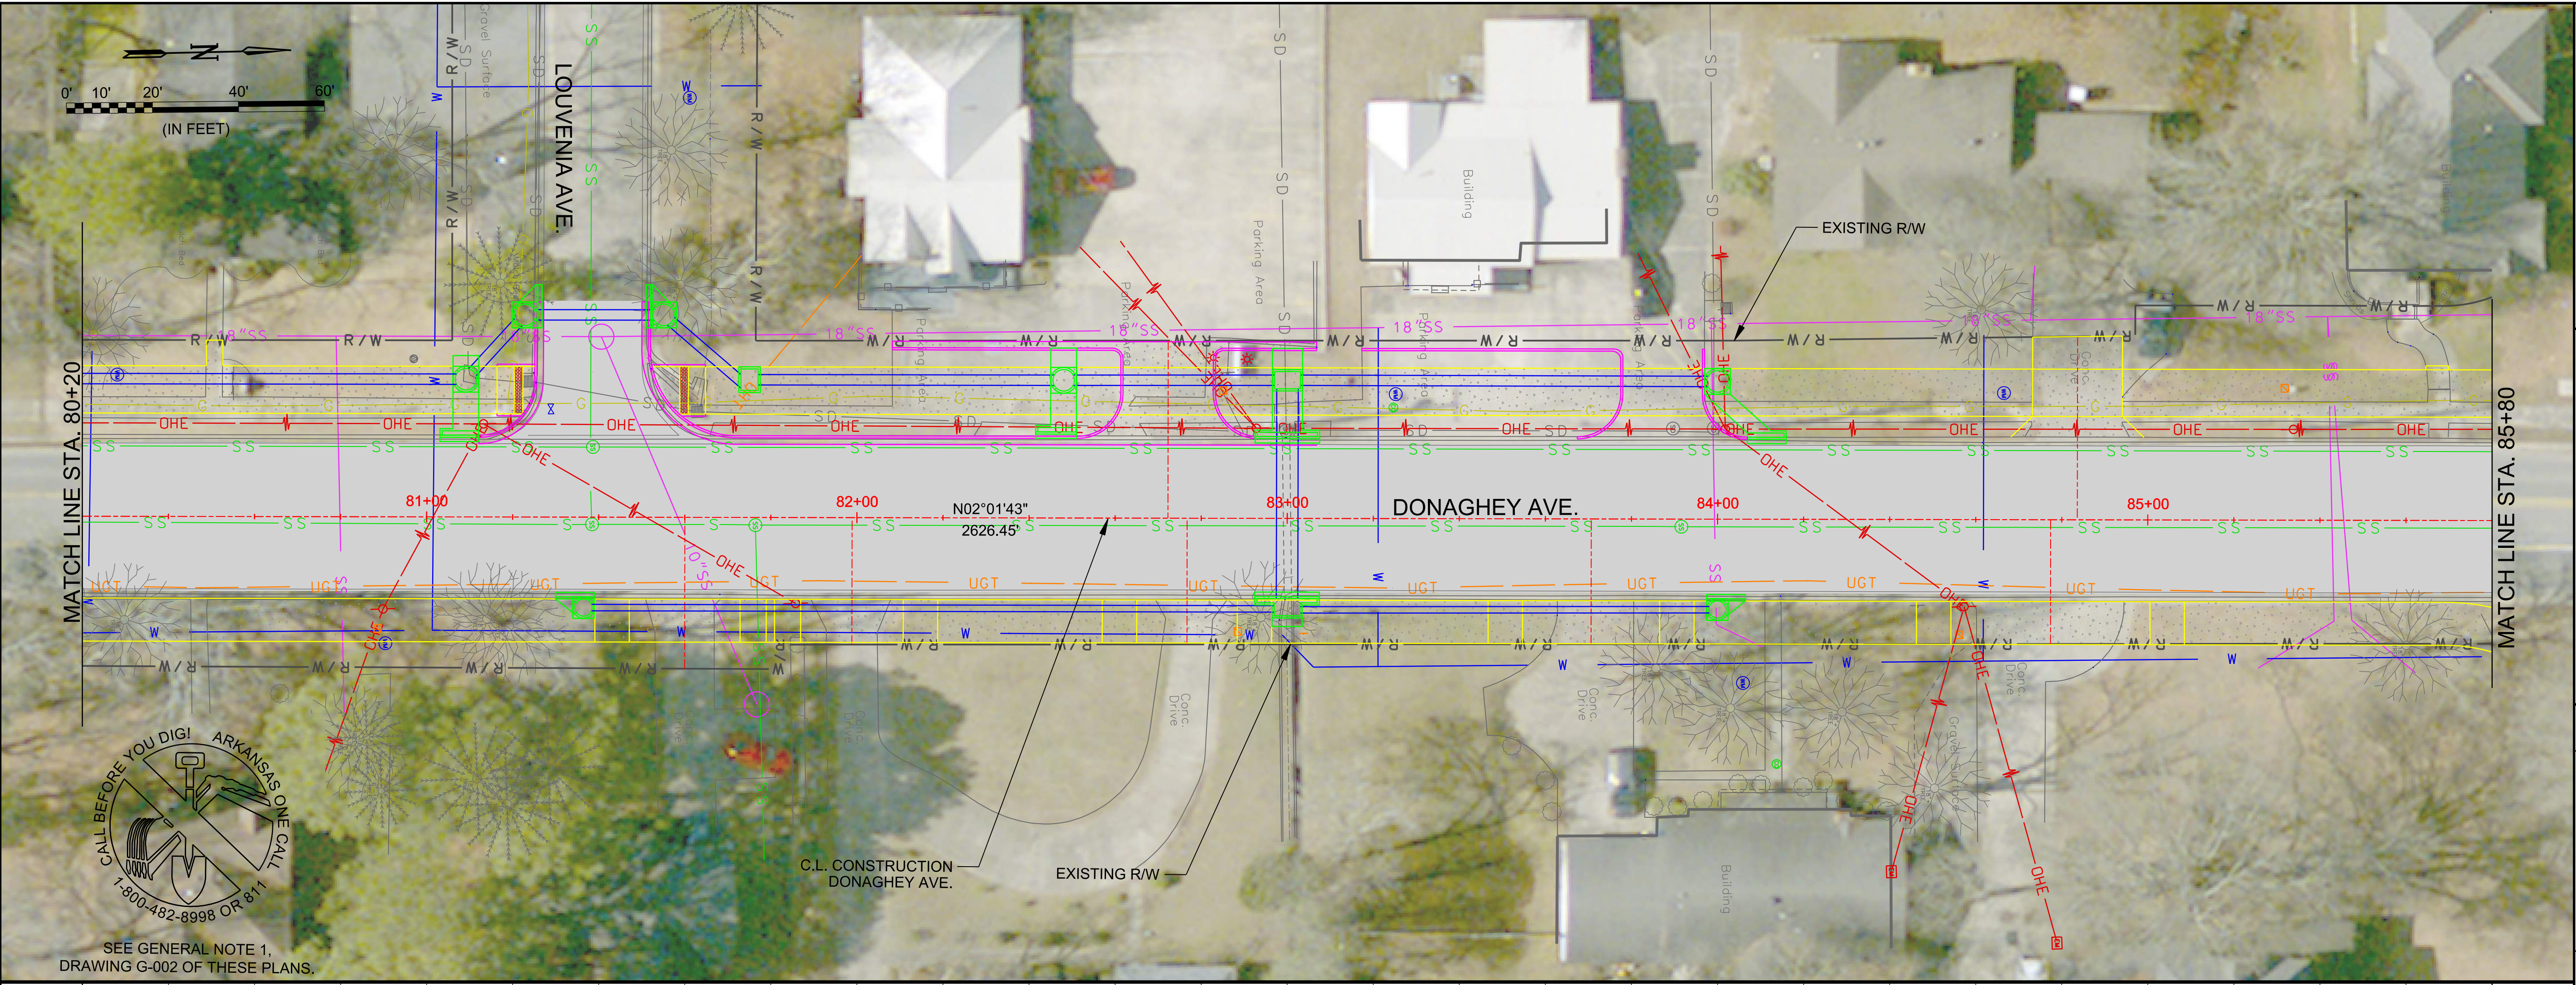

SEE GENERAL NOTE 1, DRAWING G-002 OF THESE PLANS.

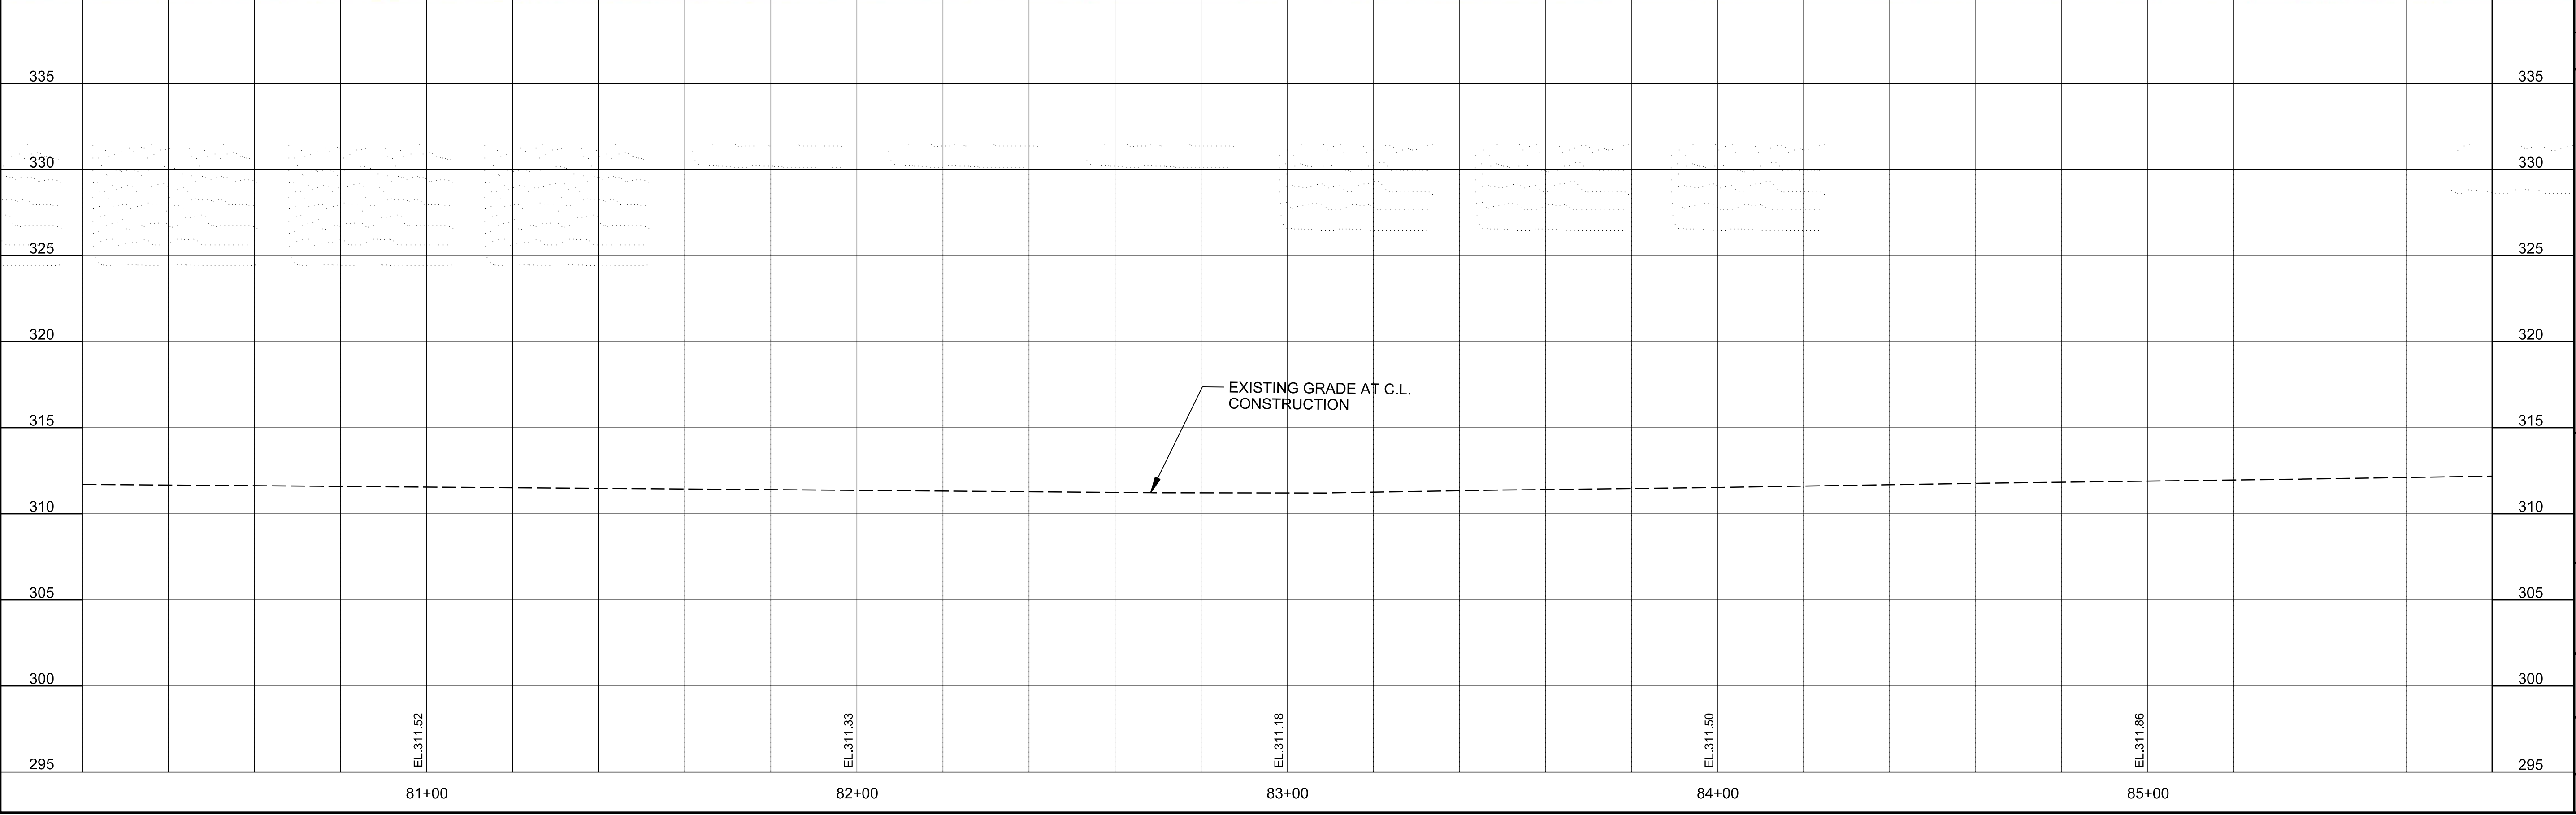

REV.	DATE	DESCRIPTION	BY

CITY OF CONWAY  
 CONWAY, ARKANSAS  
 DONAGHEY AVE. IMPROVEMENTS  
 PHASE 2  
 (ADA AVE. TO PRINCE ST.)



PLAN AND PROFILE -  
 DONAGHEY AVE. -  
 PHASE 2  
 (SHEET 2 OF 2)

JOB NO.: 18147010  
 DATE: DECEMBER 2020  
 DESIGNED BY: DLT  
 DRAWN BY: HJB

BAR IS ONE INCH ON ORIGINAL DRAWING  
 IF NOT ONE INCH ON THIS SHEET, ADJUST SCALES ACCORDINGLY.

DRAWING NUMBER  
**C-602**  
 SHEET NUMBER

H:\Beck 2/23/2021 12:21:48 PM  
 WORKSPACE\Garver\_2012  
 L:\2018\18147010 - Conway - Donaghey Avenue\Drawings\DESIGN\HJB\DAVIC602.PP.2.dgn  
 EL\_311.71

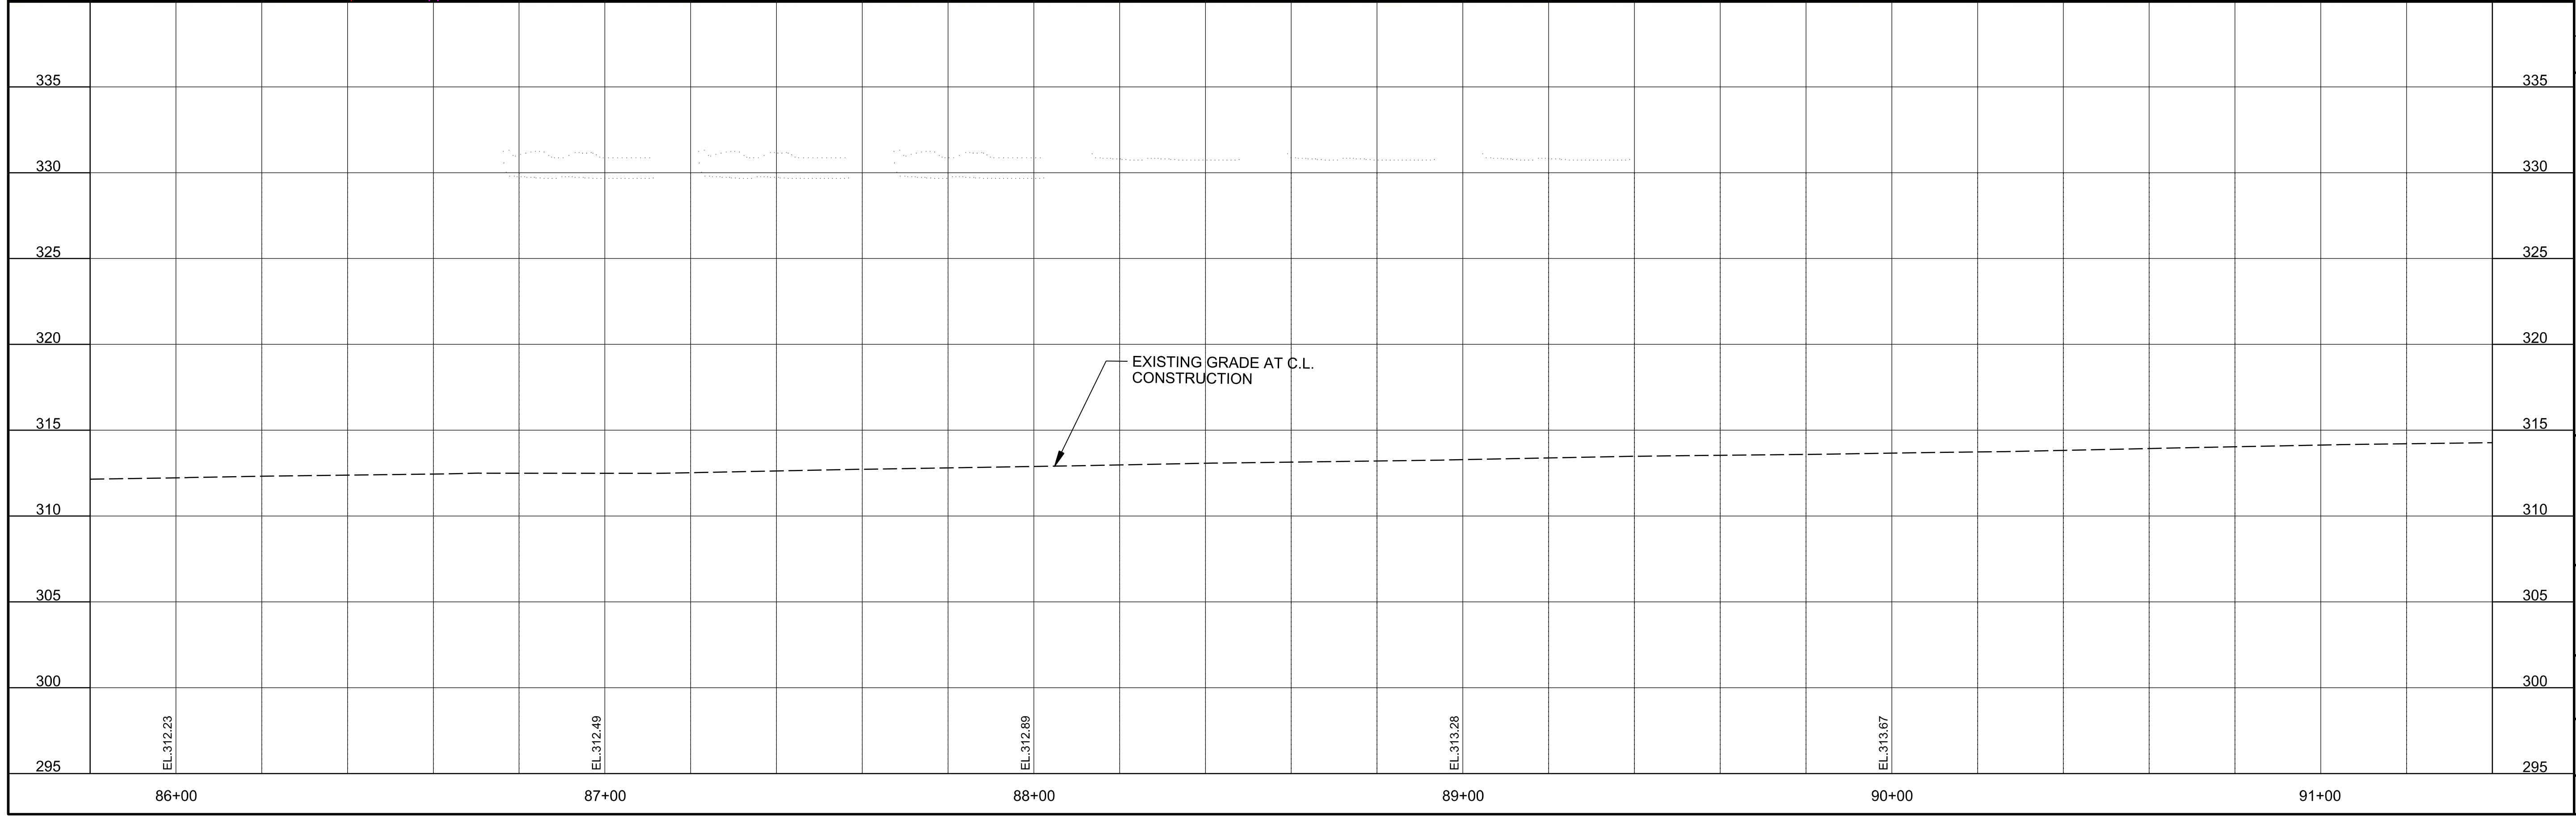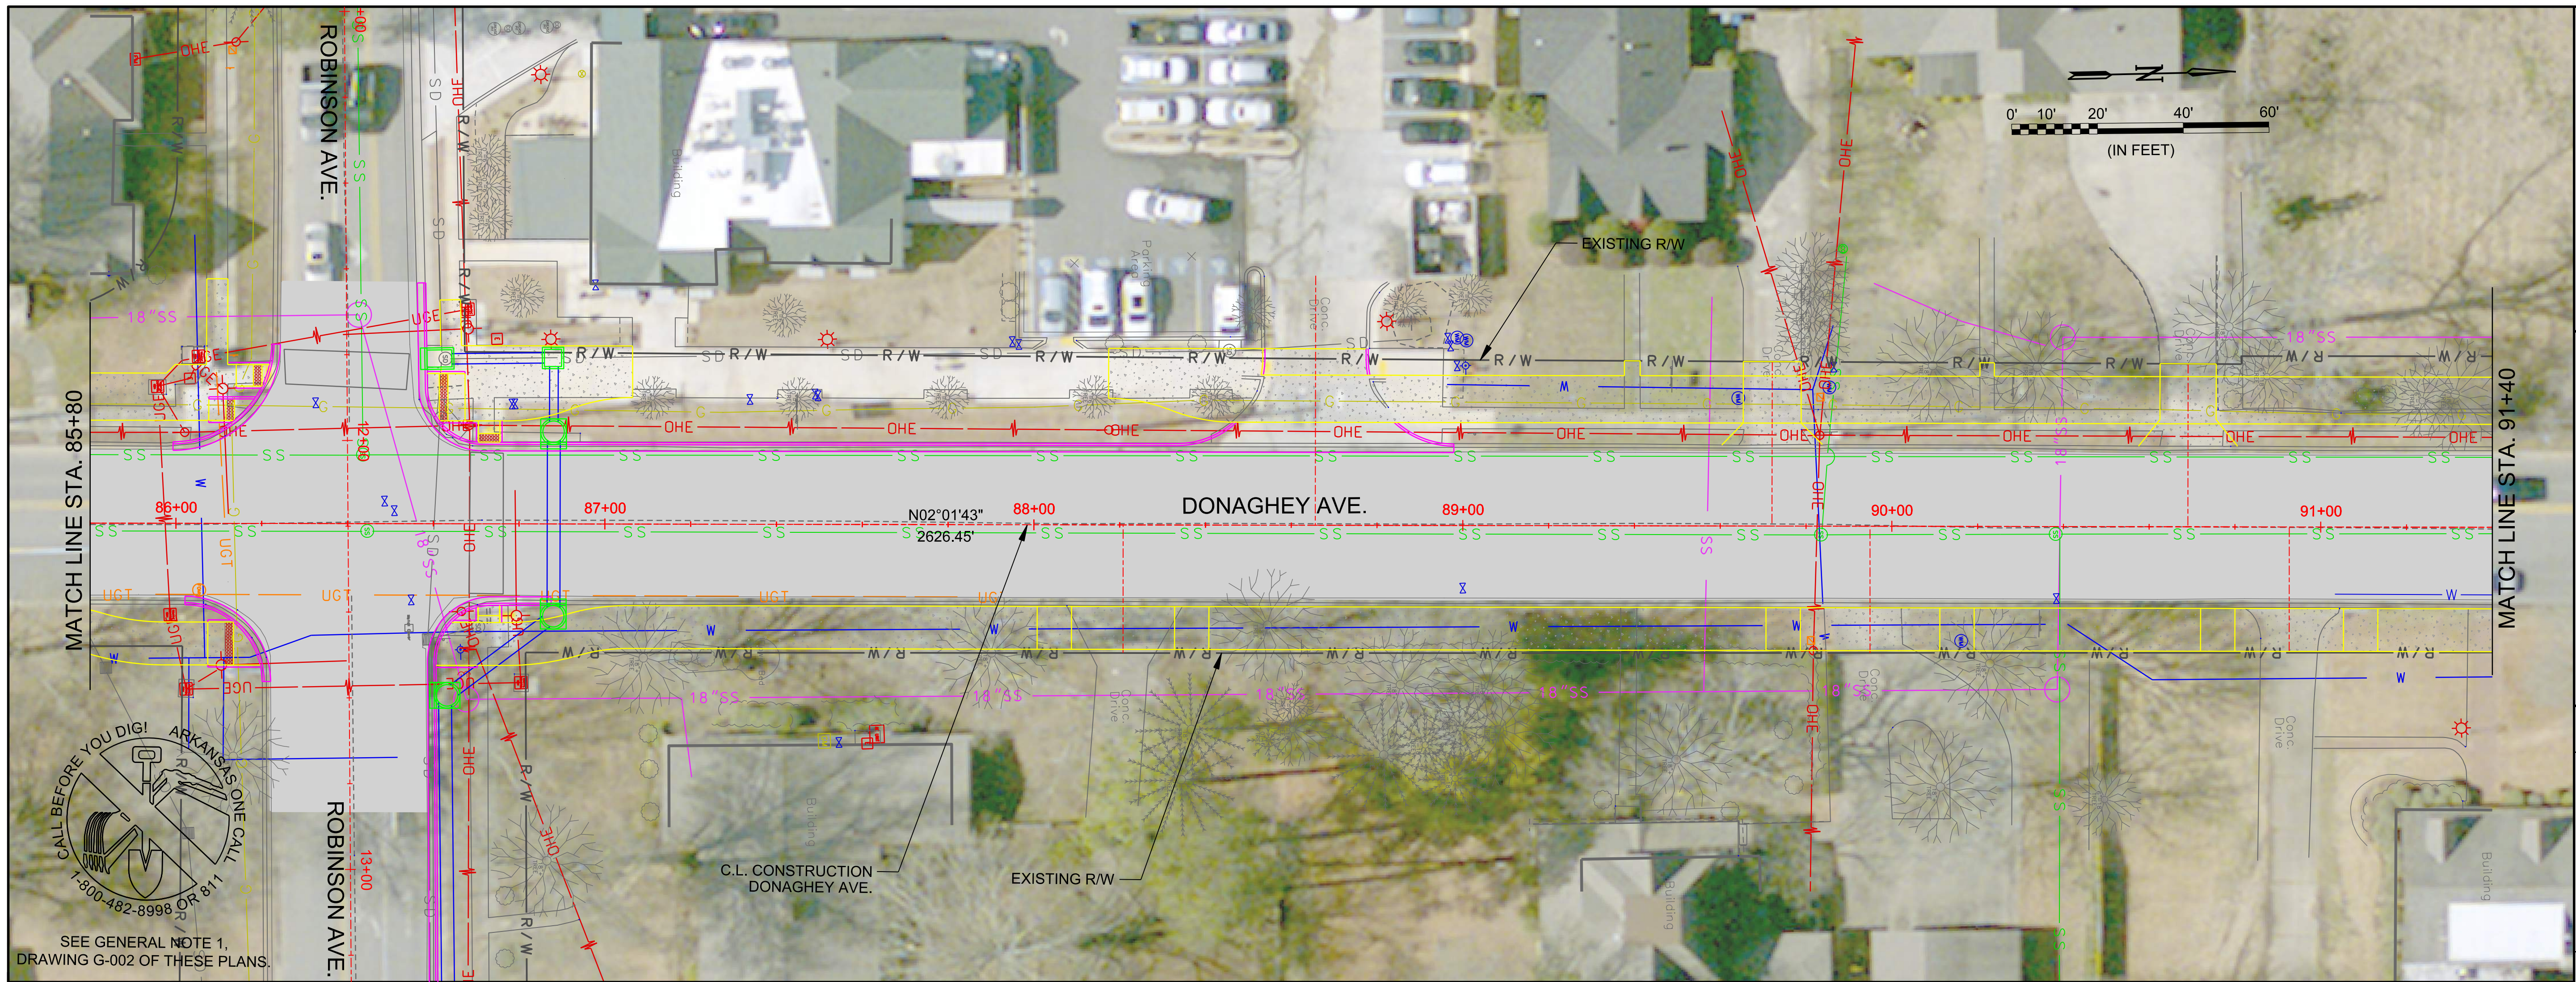

© 2018 GARVER, LLC  
 THIS DOCUMENT, ALONG WITH THE IDEAS AND DESIGNS CONVEYED HEREIN, SHALL BE CONSIDERED INSTRUMENTS OF PROFESSIONAL SERVICE AND ARE PROPERTY OF GARVER, LLC. ANY USE, REPRODUCTION, OR DISTRIBUTION OF THIS DOCUMENT, ALONG WITH THE IDEAS AND DESIGN CONTAINED HEREIN, IS PROHIBITED UNLESS AUTHORIZED IN WRITING BY GARVER, LLC OR EXPLICITLY ALLOWED IN THE GOVERNING PROFESSIONAL SERVICES AGREEMENT FOR THIS WORK.

REV.	DATE	DESCRIPTION	BY

CITY OF CONWAY  
 CONWAY, ARKANSAS

DONAGHEY AVE. IMPROVEMENTS  
 PHASE 2  
 (ADA AVE. TO PRINCE ST.)

PLAN AND PROFILE -  
 DONAGHEY AVE. -  
 PHASE 2  
 (SHEET 3 OF 4)


JOB NO.: 18147010  
 DATE: DECEMBER 2020  
 DESIGNED BY: DLT  
 DRAWN BY: HJB

BAR IS ONE INCH ON ORIGINAL DRAWING  
 IF NOT ONE INCH ON THIS SHEET, ADJUST SCALES ACCORDINGLY.

DRAWING NUMBER  
**C-603**


SHEET NUMBER

H:\Beck 2/23/2021 12:20:37 PM  
 WORKSPACE\Garver\_2012  
 L:\2018\18147010 - Conway - Donaghey Avenue\Drawings\DESIGN\HUB\DAVIC604-PP-4.dgn

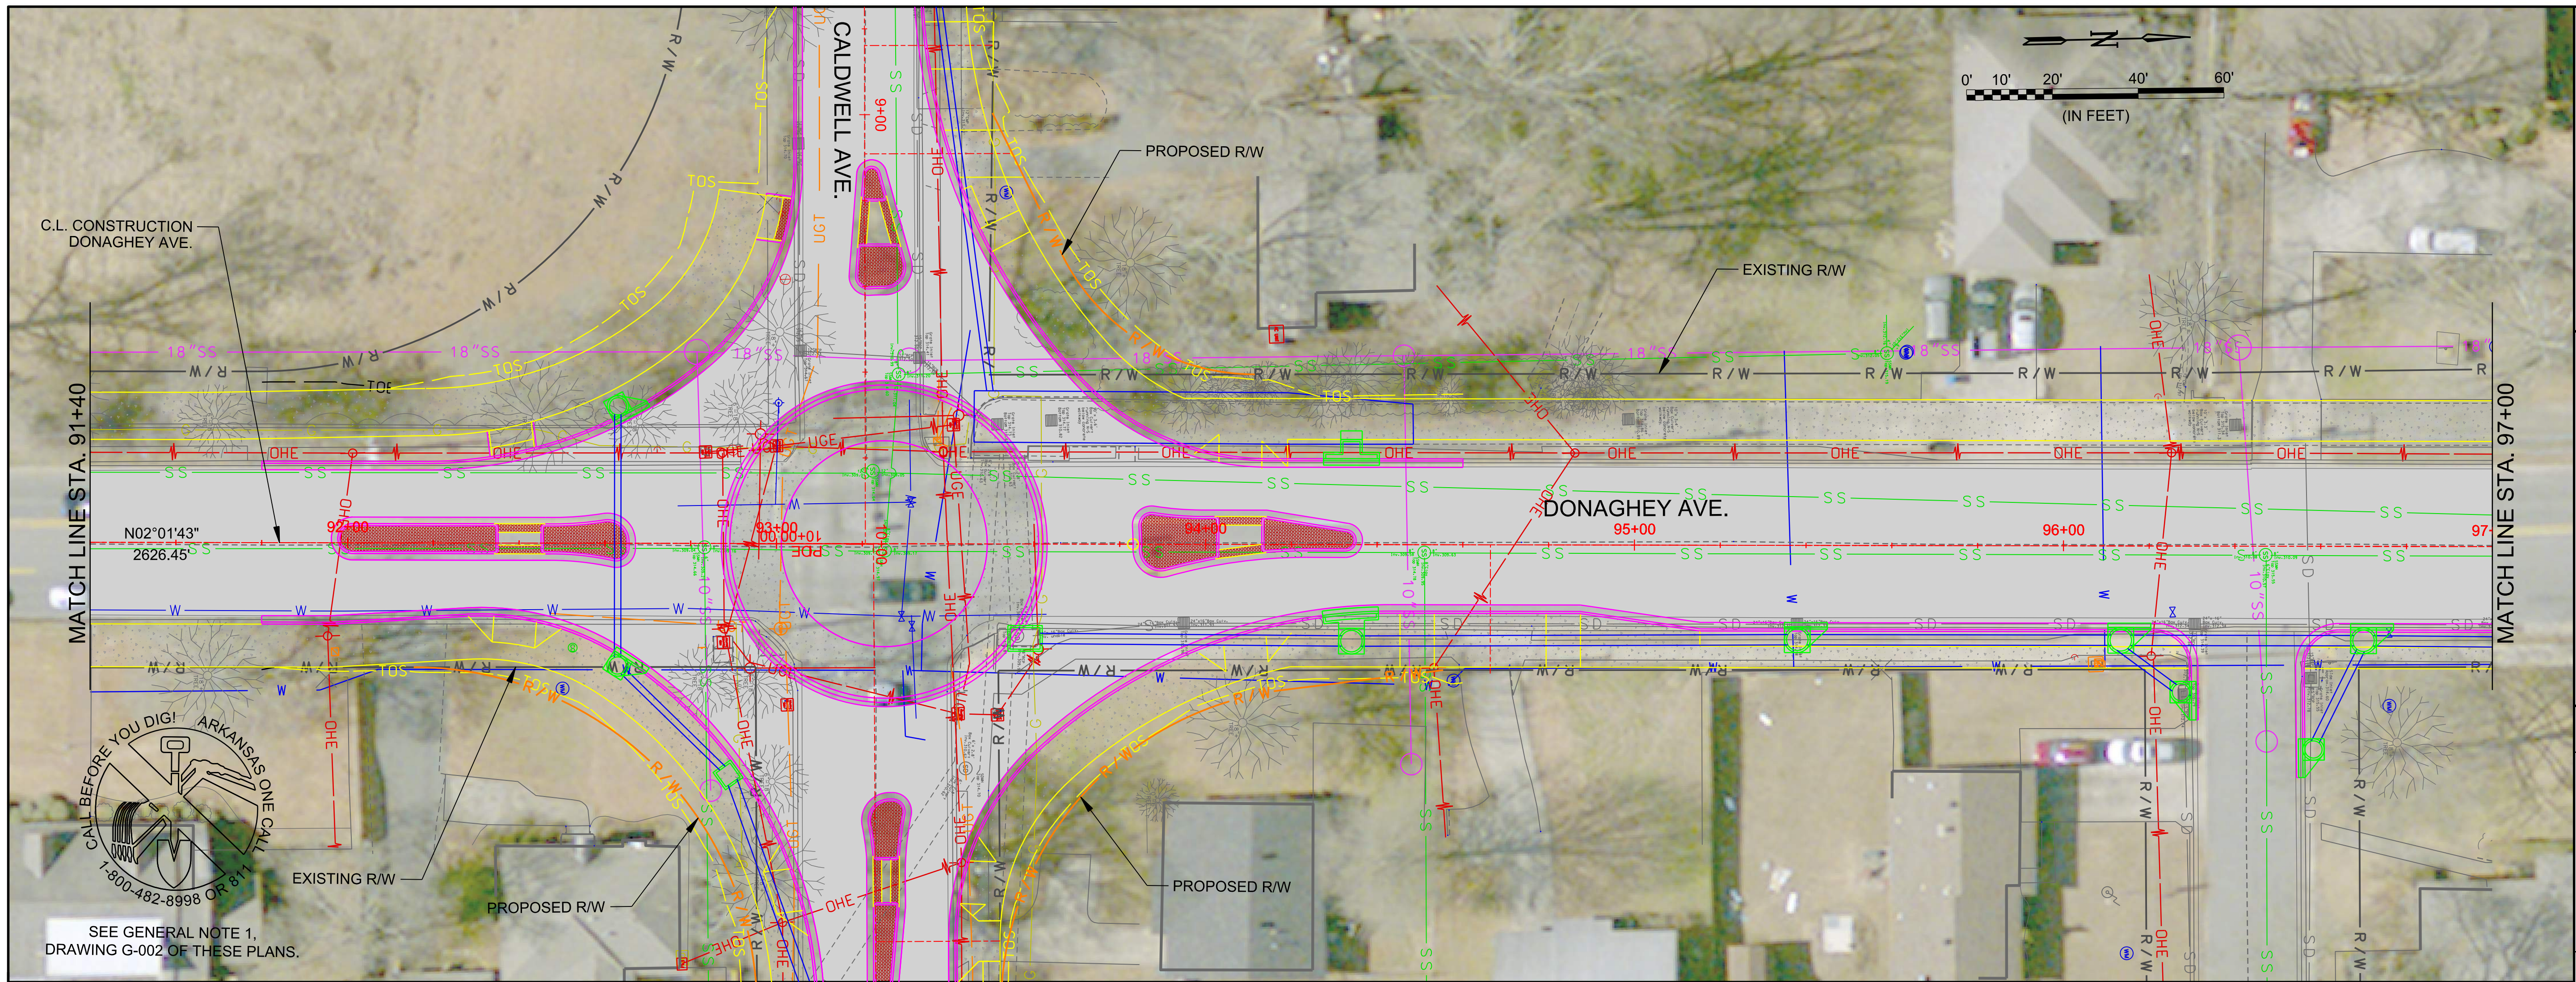

**GARVER**  
 © 2018 GARVER, LLC  
 THIS DOCUMENT, ALONG WITH THE IDEAS AND DESIGNS CONVEYED HEREIN, SHALL BE CONSIDERED INSTRUMENTS OF PROFESSIONAL SERVICE AND ARE PROPERTY OF GARVER, LLC. ANY USE, REPRODUCTION, OR DISTRIBUTION OF THIS DOCUMENT, ALONG WITH THE IDEAS AND DESIGN CONTAINED HEREIN, IS PROHIBITED UNLESS AUTHORIZED IN WRITING BY GARVER, LLC OR EXPLICITLY ALLOWED IN THE GOVERNING PROFESSIONAL SERVICES AGREEMENT FOR THIS WORK.

**PRELIMINARY PLANS  
 NOT FOR CONSTRUCTION**

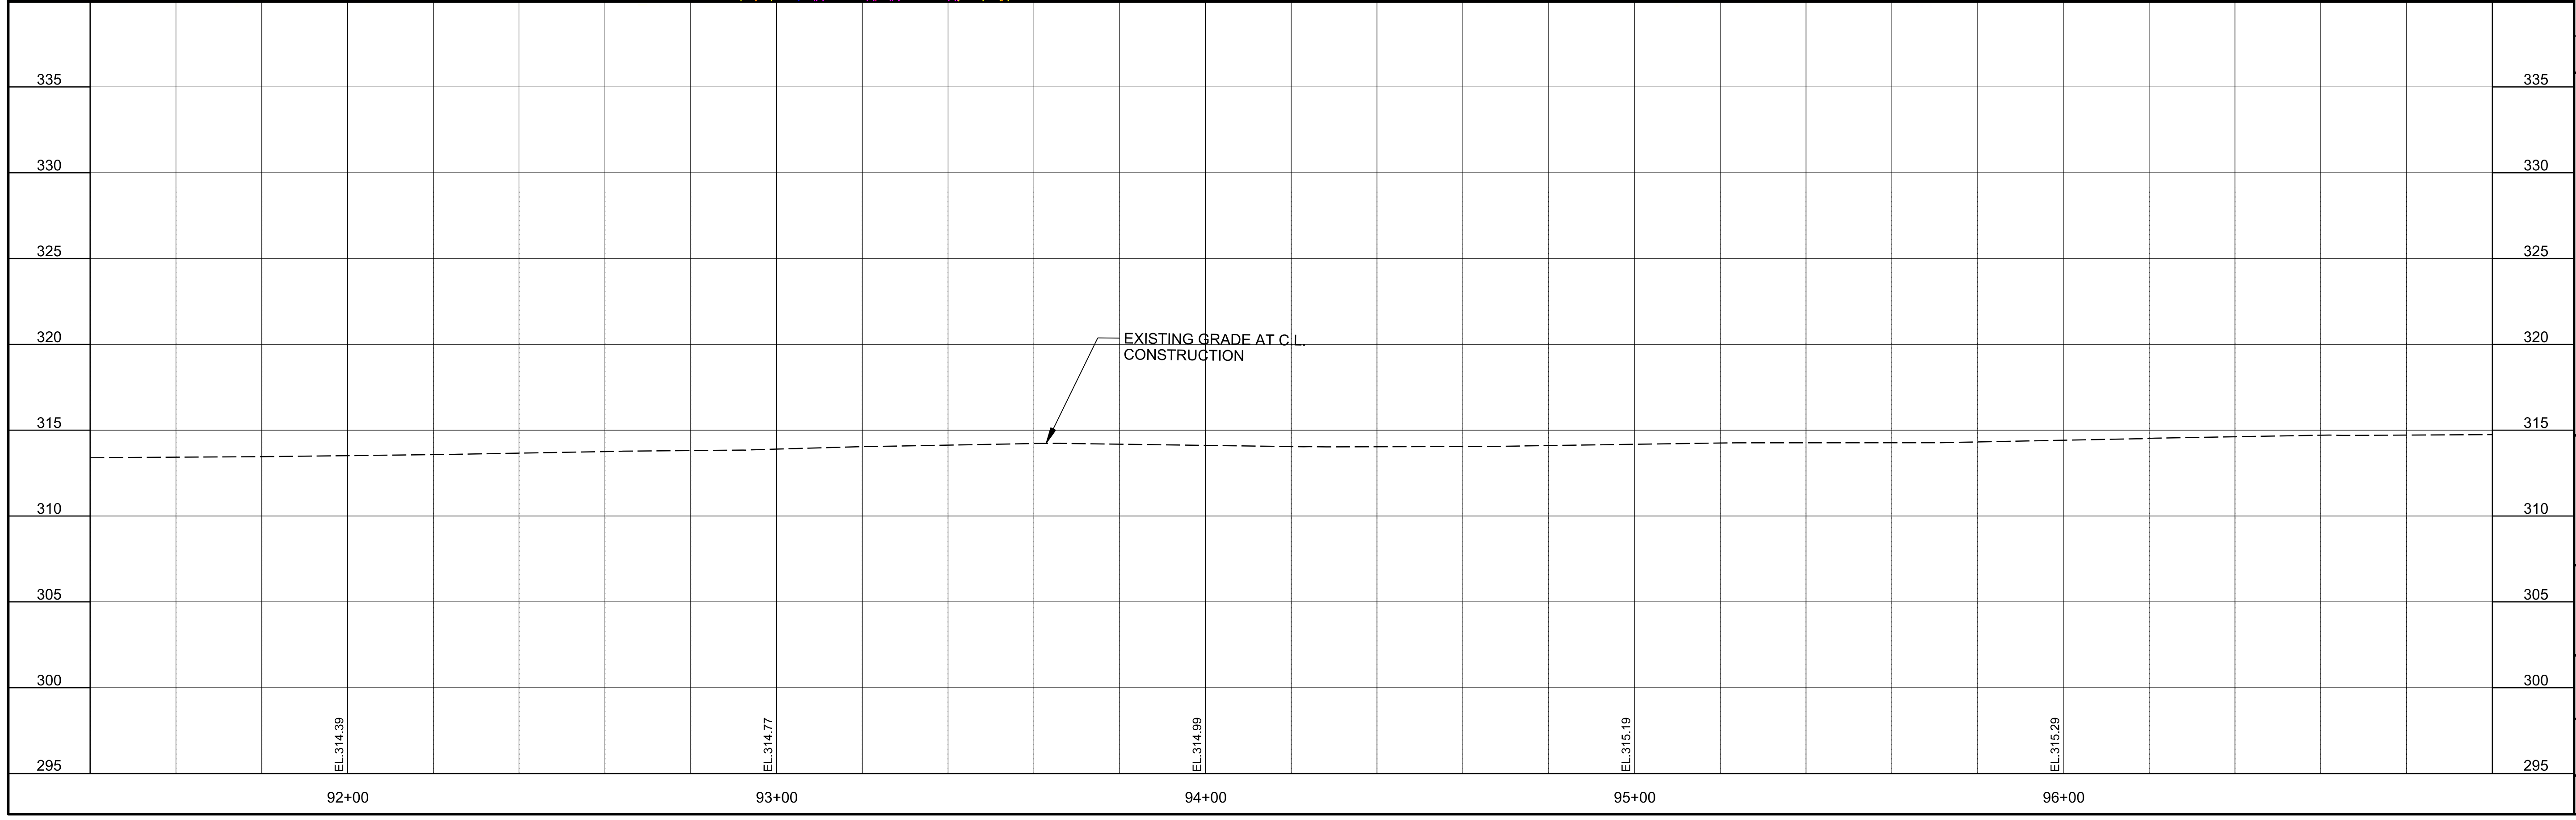

REV.	DATE	DESCRIPTION	BY

**CITY OF CONWAY  
 CONWAY, ARKANSAS**  
**DONAGHEY AVE. IMPROVEMENTS  
 PHASE 2  
 (ADA AVE. TO PRINCE ST.)**

**PLAN AND PROFILE -  
 DONAGHEY AVE. -  
 PHASE 2  
 (SHEET 4 OF 4)**

JOB NO.: 18147010  
 DATE: DECEMBER 2020  
 DESIGNED BY: DLT  
 DRAWN BY: HJB


BAR IS ONE INCH ON ORIGINAL DRAWING  
 IF NOT ONE INCH ON THIS SHEET, ADJUST SCALES ACCORDINGLY.

**DRAWING NUMBER  
 C-604**


SHEET NUMBER





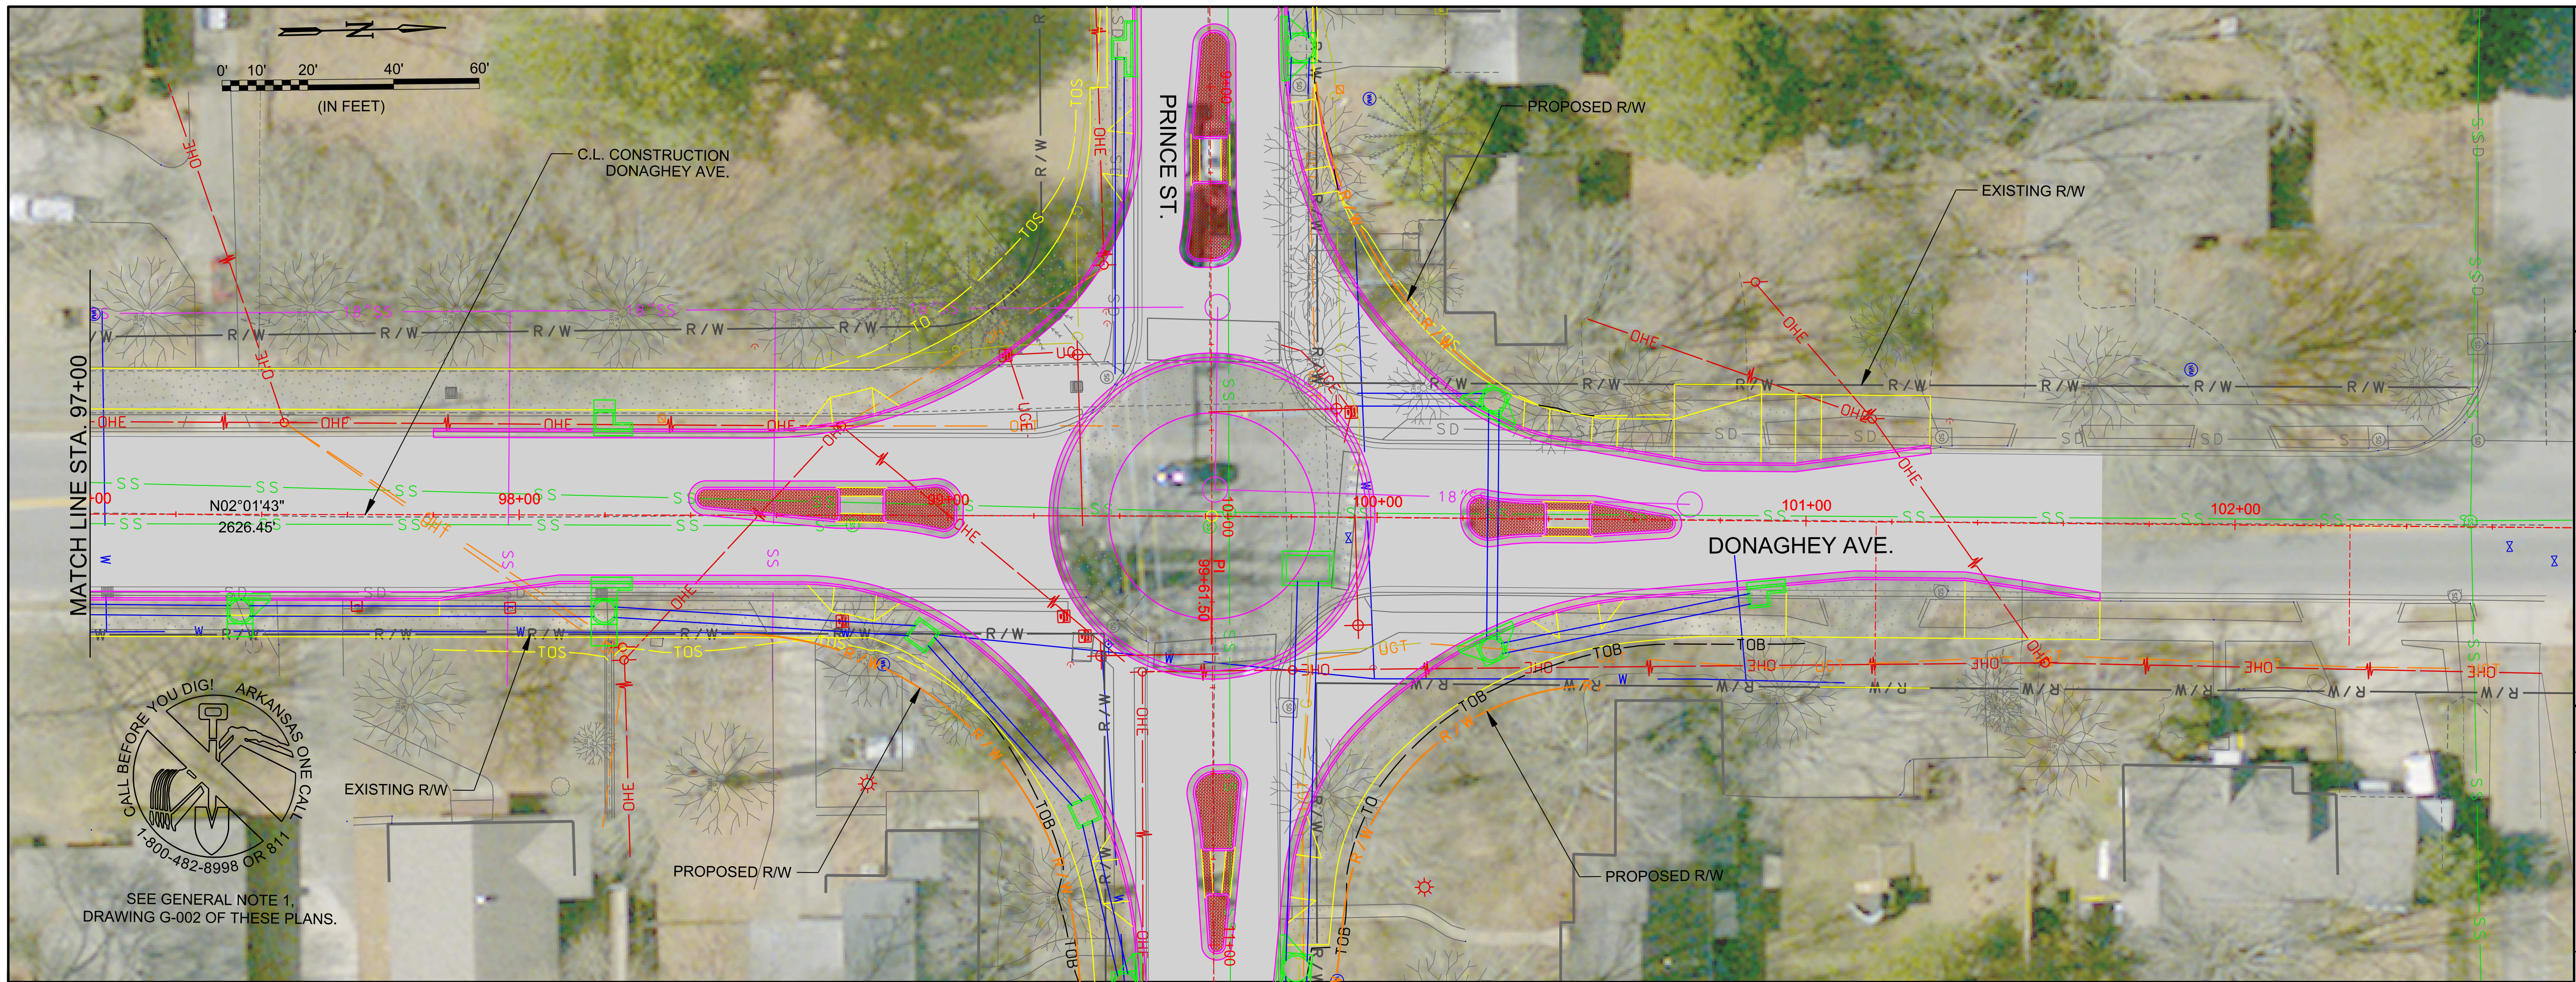

SEE GENERAL NOTE 1,  
 DRAWING G-002 OF THESE PLANS.

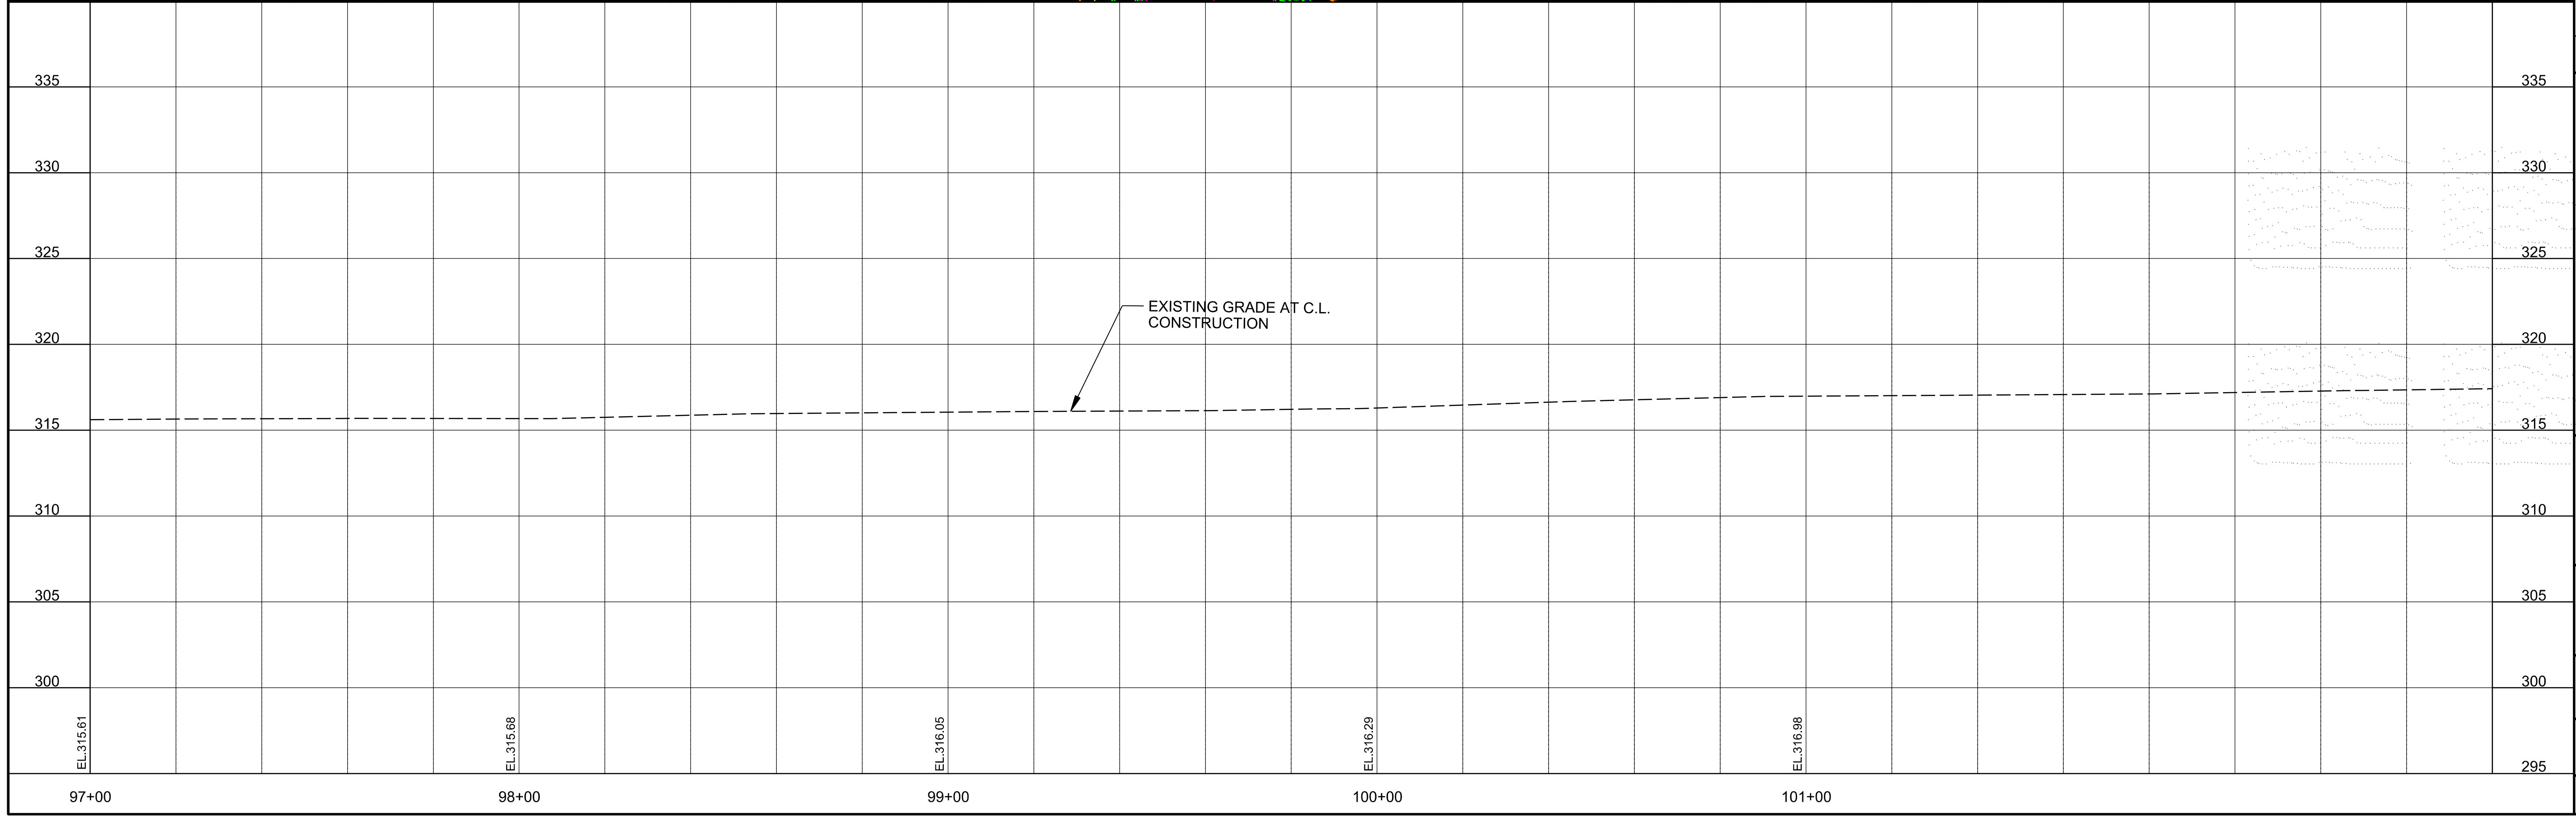

© 2018 GARVER, LLC  
 THIS DOCUMENT, ALONG WITH THE  
 IDEAS AND DESIGNS CONVEYED  
 HEREIN, SHALL BE CONSIDERED  
 INSTRUMENTS OF PROFESSIONAL  
 SERVICE AND ARE PROPERTY OF  
 GARVER, LLC. ANY USE,  
 REPRODUCTION, OR DISTRIBUTION  
 OF THIS DOCUMENT, ALONG WITH  
 THE IDEAS AND DESIGN CONTAINED  
 HEREIN, IS PROHIBITED UNLESS  
 AUTHORIZED IN WRITING BY  
 GARVER, LLC OR EXPLICITLY  
 ALLOWED IN THE GOVERNING  
 PROFESSIONAL SERVICES  
 AGREEMENT FOR THIS WORK.

**PRELIMINARY PLANS  
 NOT FOR CONSTRUCTION**

REV.	DATE	DESCRIPTION	BY

**CITY OF CONWAY**  
 CONWAY, ARKANSAS

**DONAGHEY AVE. IMPROVEMENTS  
 PHASE 2  
 (ADA AVE. TO PRINCE ST.)**

**PLAN AND PROFILE -  
 DONAGHEY AVE. -  
 PHASE 2  
 (SHEET 7 OF 7)**

JOB NO.: 18147010  
 DATE: DECEMBER 2020  
 DESIGNED BY: DLT  
 DRAWN BY: HJB

BAR IS ONE INCH ON  
 ORIGINAL DRAWING  
 IF NOT ONE INCH ON THIS SHEET,  
 ADJUST SCALES ACCORDINGLY.

**DRAWING NUMBER  
 C-607**

SHEET  
 NUMBER

