
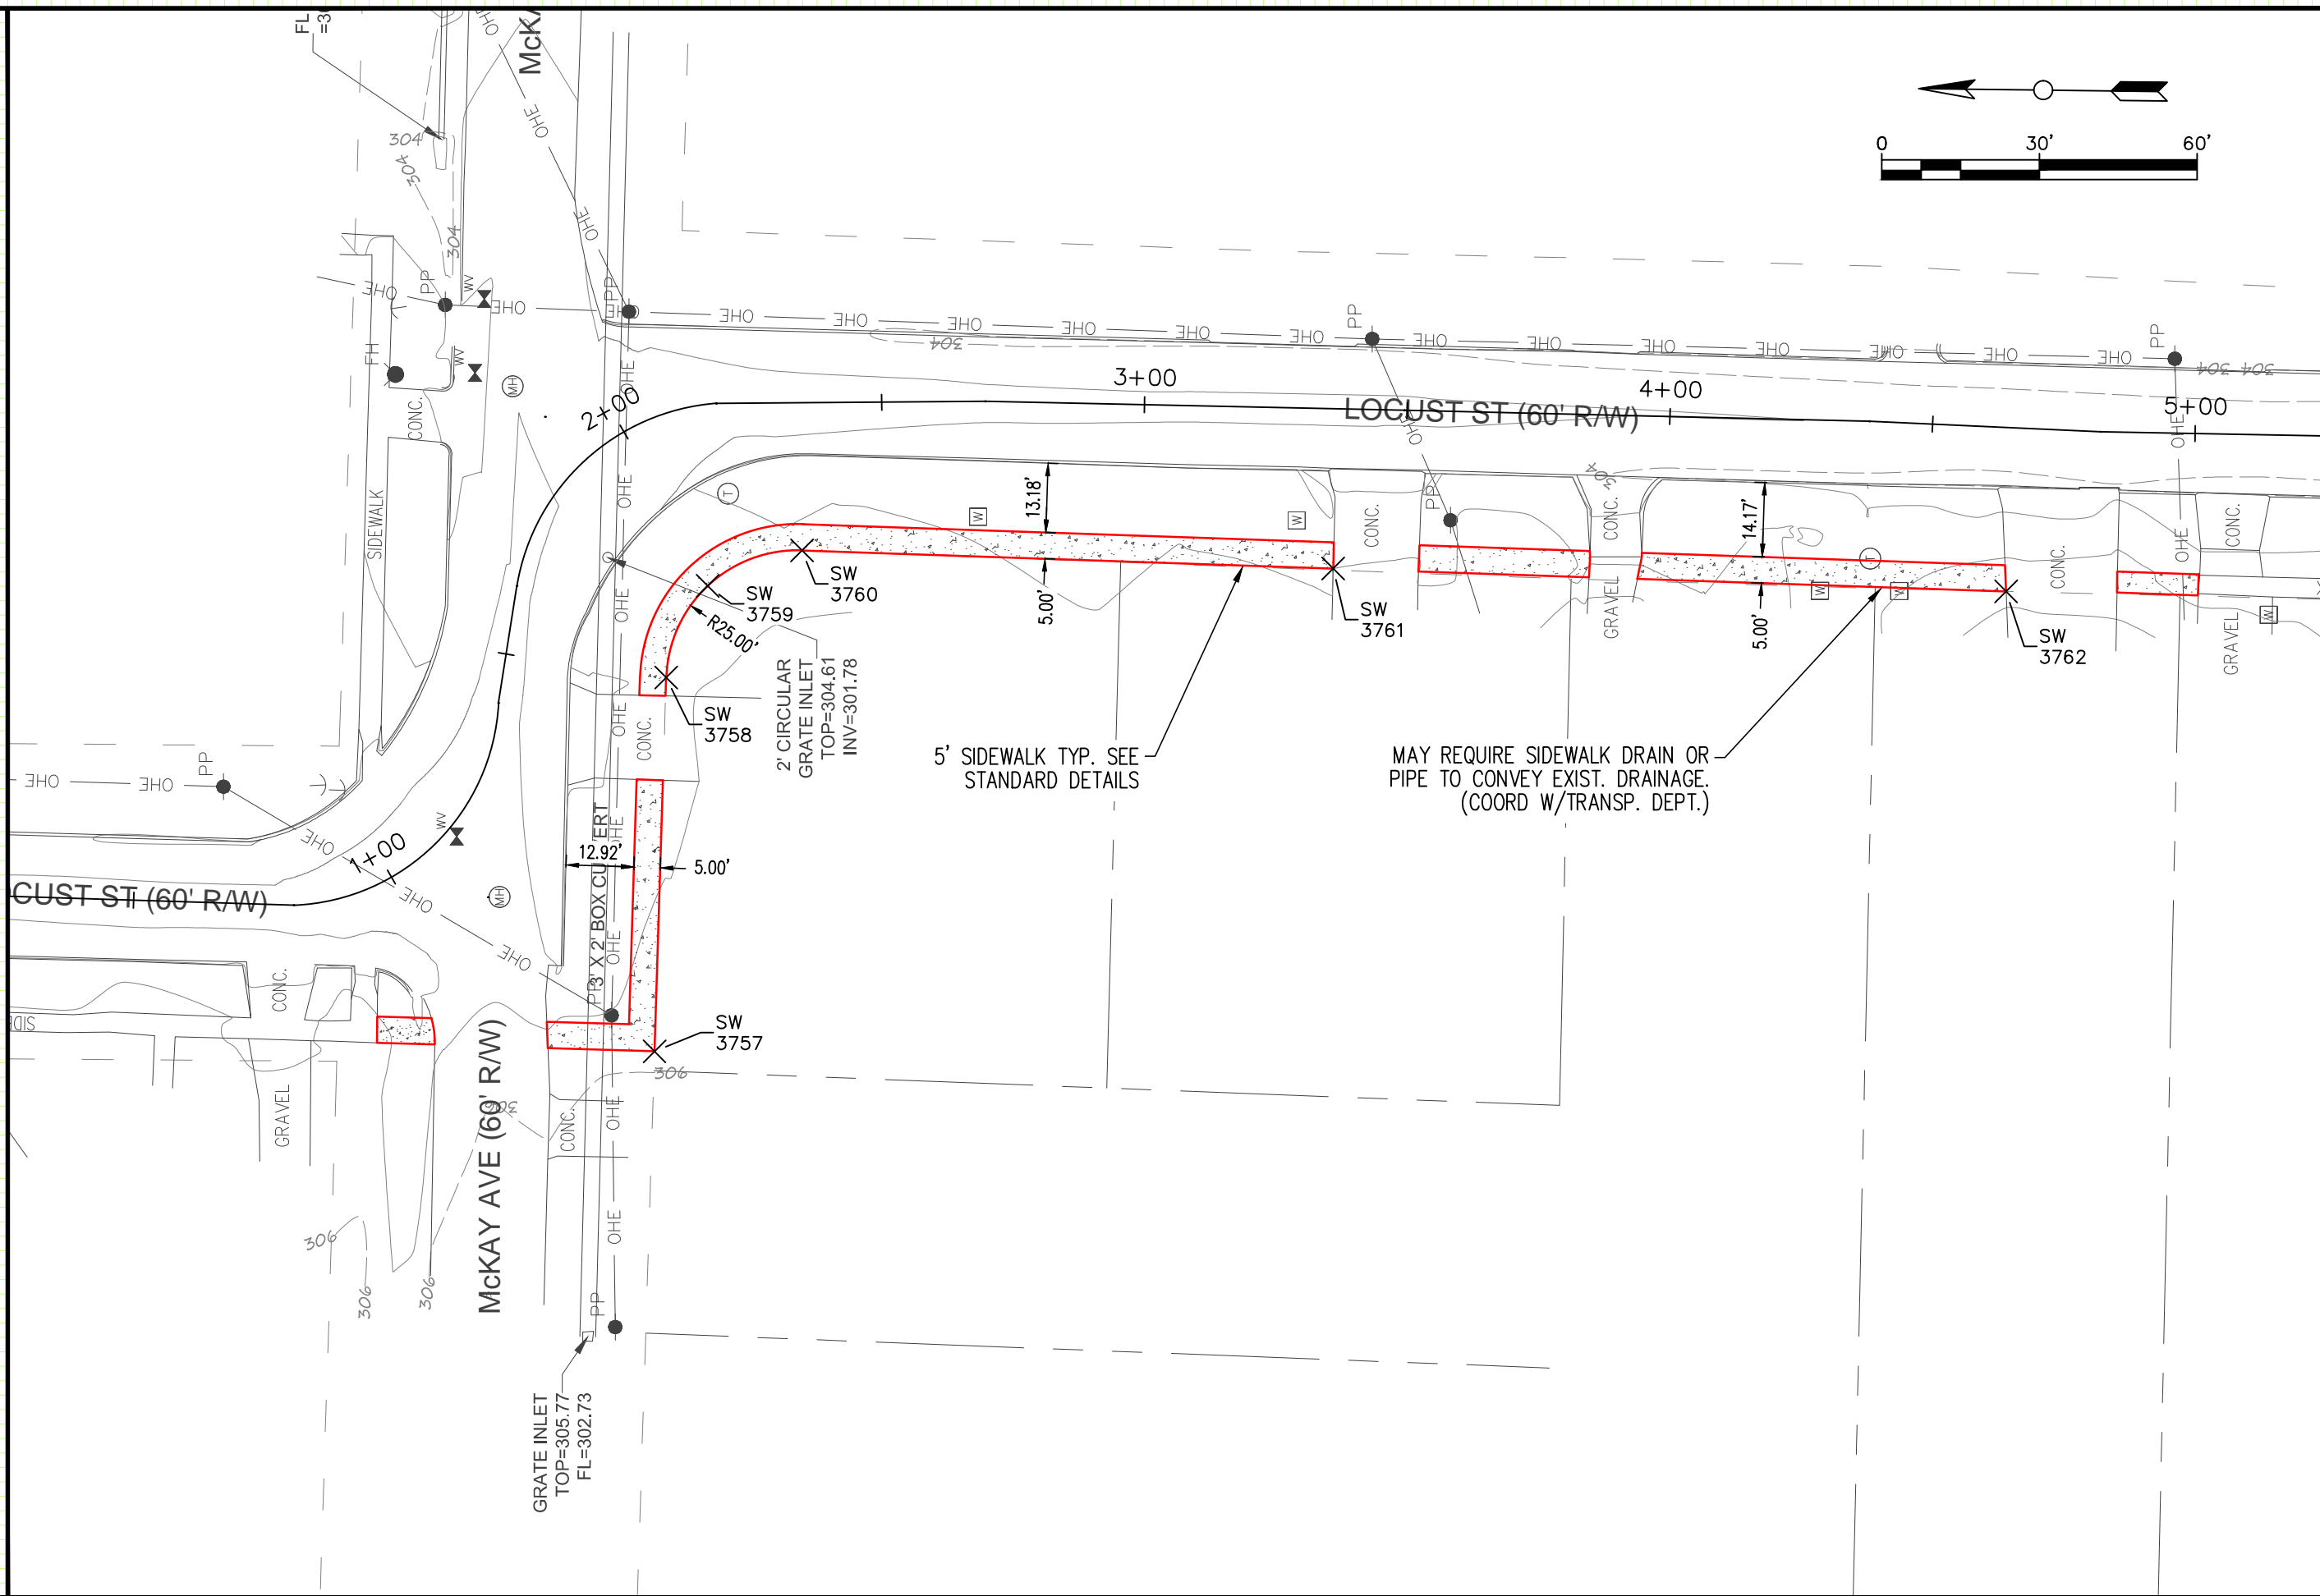


REVISIONS

NO.	DESCRIPTION	DATE

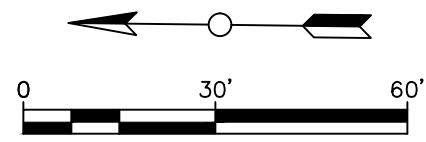

5' SIDEWALK TYP. SEE STANDARD DETAILS

MAY REQUIRE SIDEWALK DRAIN OR PIPE TO CONVEY EXIST. DRAINAGE. (COORD W/TRANSP. DEPT.)

LOCUST STREET  
 SIDEWALK CONSTRUCTION

JOB NUMBER: 20-129  
 DRAWN BY: NIR  
 CHECKED BY: BEV3  
 DATE: 10/01/20  
 SCALE: 1"=30'

LOCUST STREET  
 SIDEWALKS

C1