


LOT 1
 ROCK SOLID ADDITION
 CITY OF CONWAY
 FAULKNER COUNTY,
 ARKANSAS
 Plat K-272

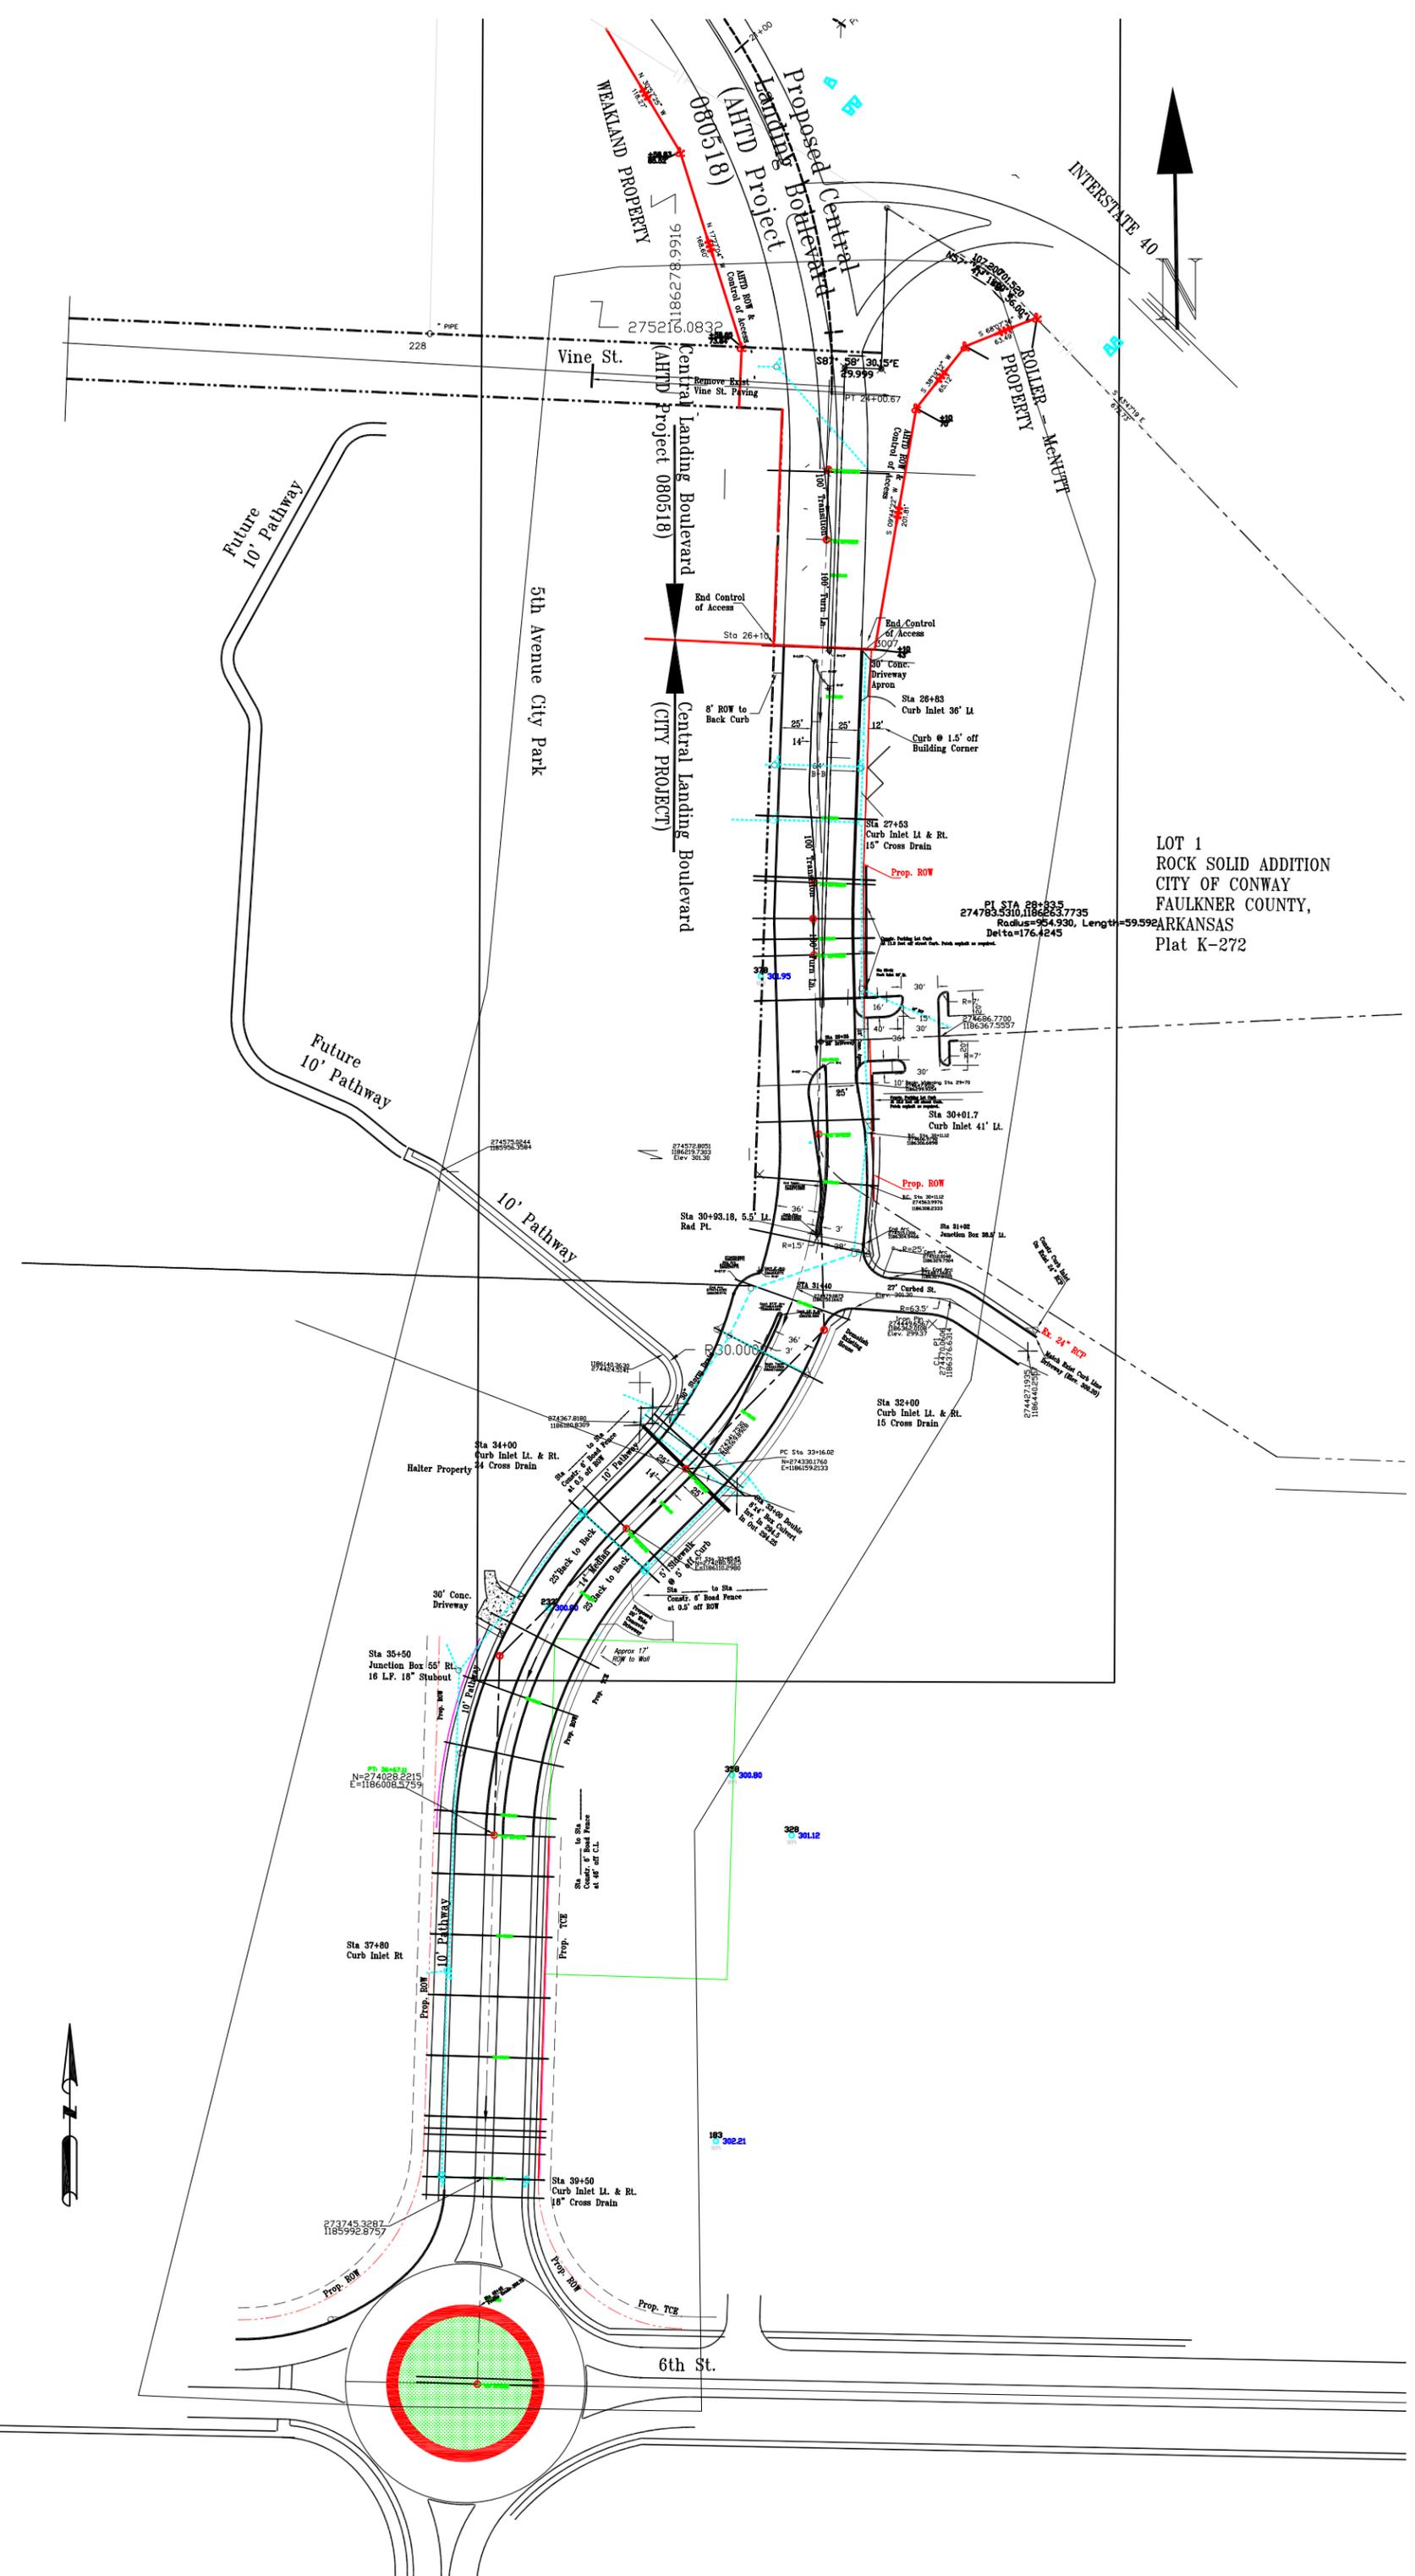

6th St.

Vine St.

5th Avenue City Park

Future 10' Pathway

Future 10' Pathway

10' Pathway

Halter Property

Sta 35+50
 Junction Box 55' Rt.
 16 L.F. 18" Stubout

Sta 37+80
 Curb Inlet Rt


Sta 39+50
 Curb Inlet Lt. & Rt.
 18" Cross Drain

Central Landing Boulevard
 (AHTD Project 080518)

Central Landing Boulevard
 (CITY PROJECT)

Prop. ROW

Elevation

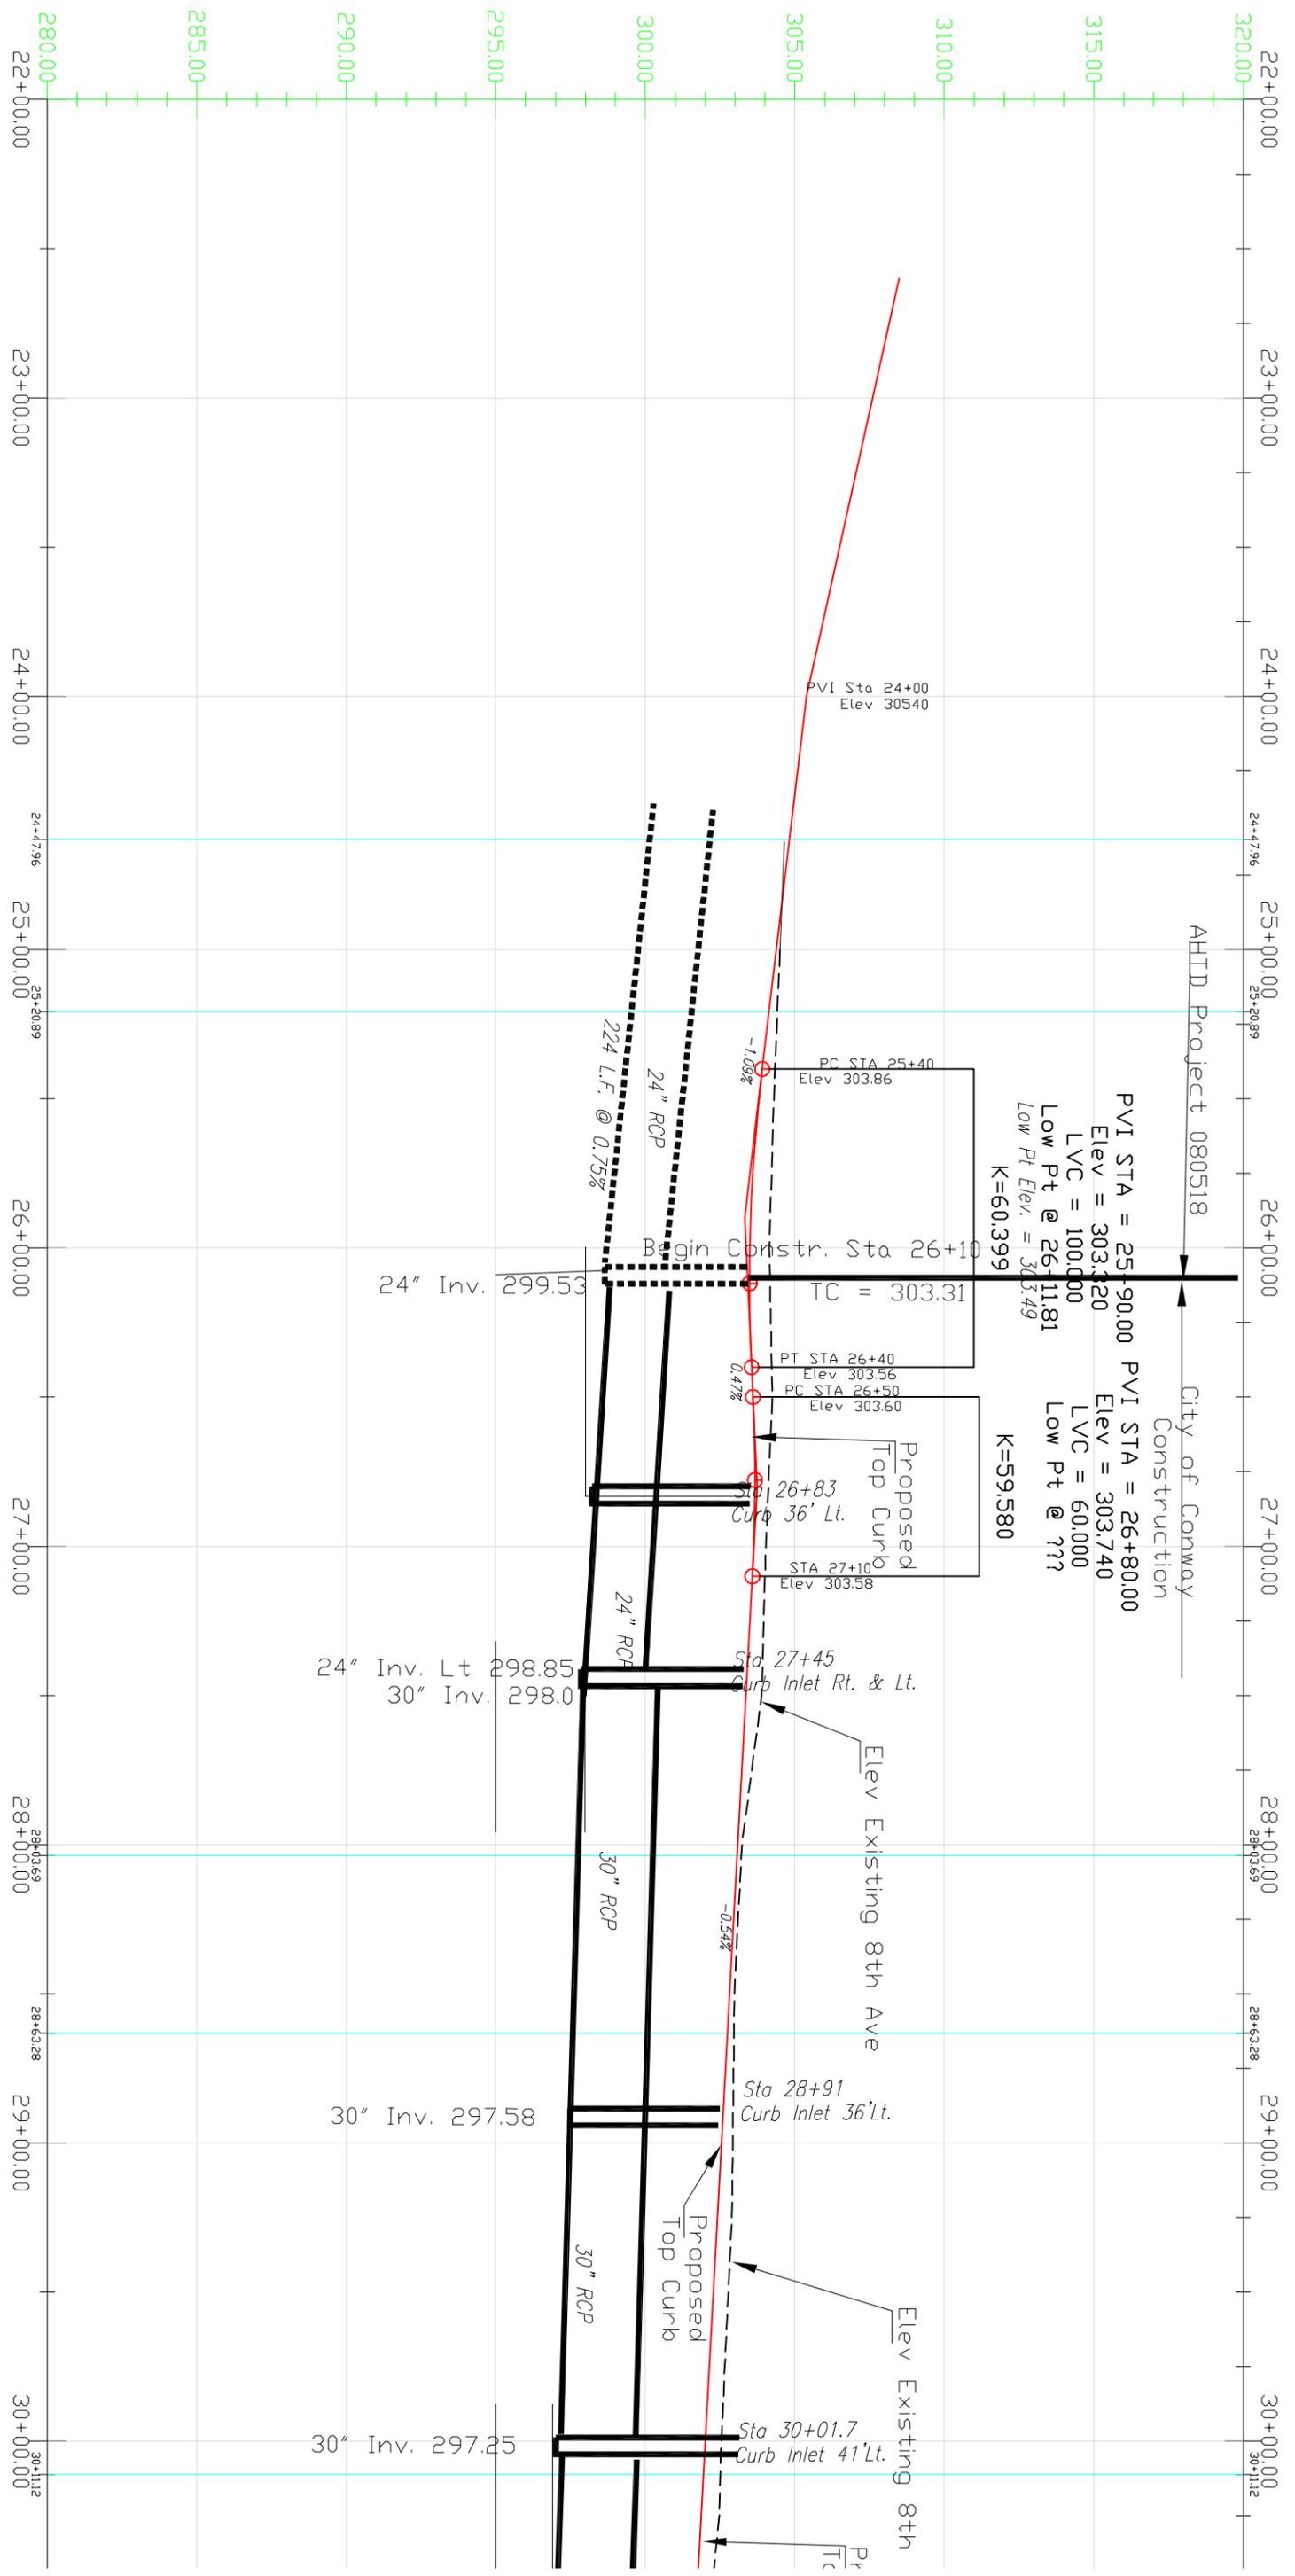

Profile Data

Station	Elevation
22+00.00	
22+50.00	
23+00.00	
23+50.00	
24+00.00	305.26
24+47.96	
25+00.00	304.30
25+20.89	
25+50.00	303.80
25+90.00	303.53
26+00.00	303.50
26+11.81	303.49
26+30.00	303.52
26+50.00	303.43
26+92.55	303.60
27+00.00	303.62
27+50.00	303.36
28+00.00	303.09
28+43.59	
28+50.00	302.82
28+63.28	
29+00.00	302.55
29+50.00	302.28
30+00.00	302.01
30+11.12	

Profile View of Central Land Blvd

