


REVISIONS

NO.	DESCRIPTION	DATE

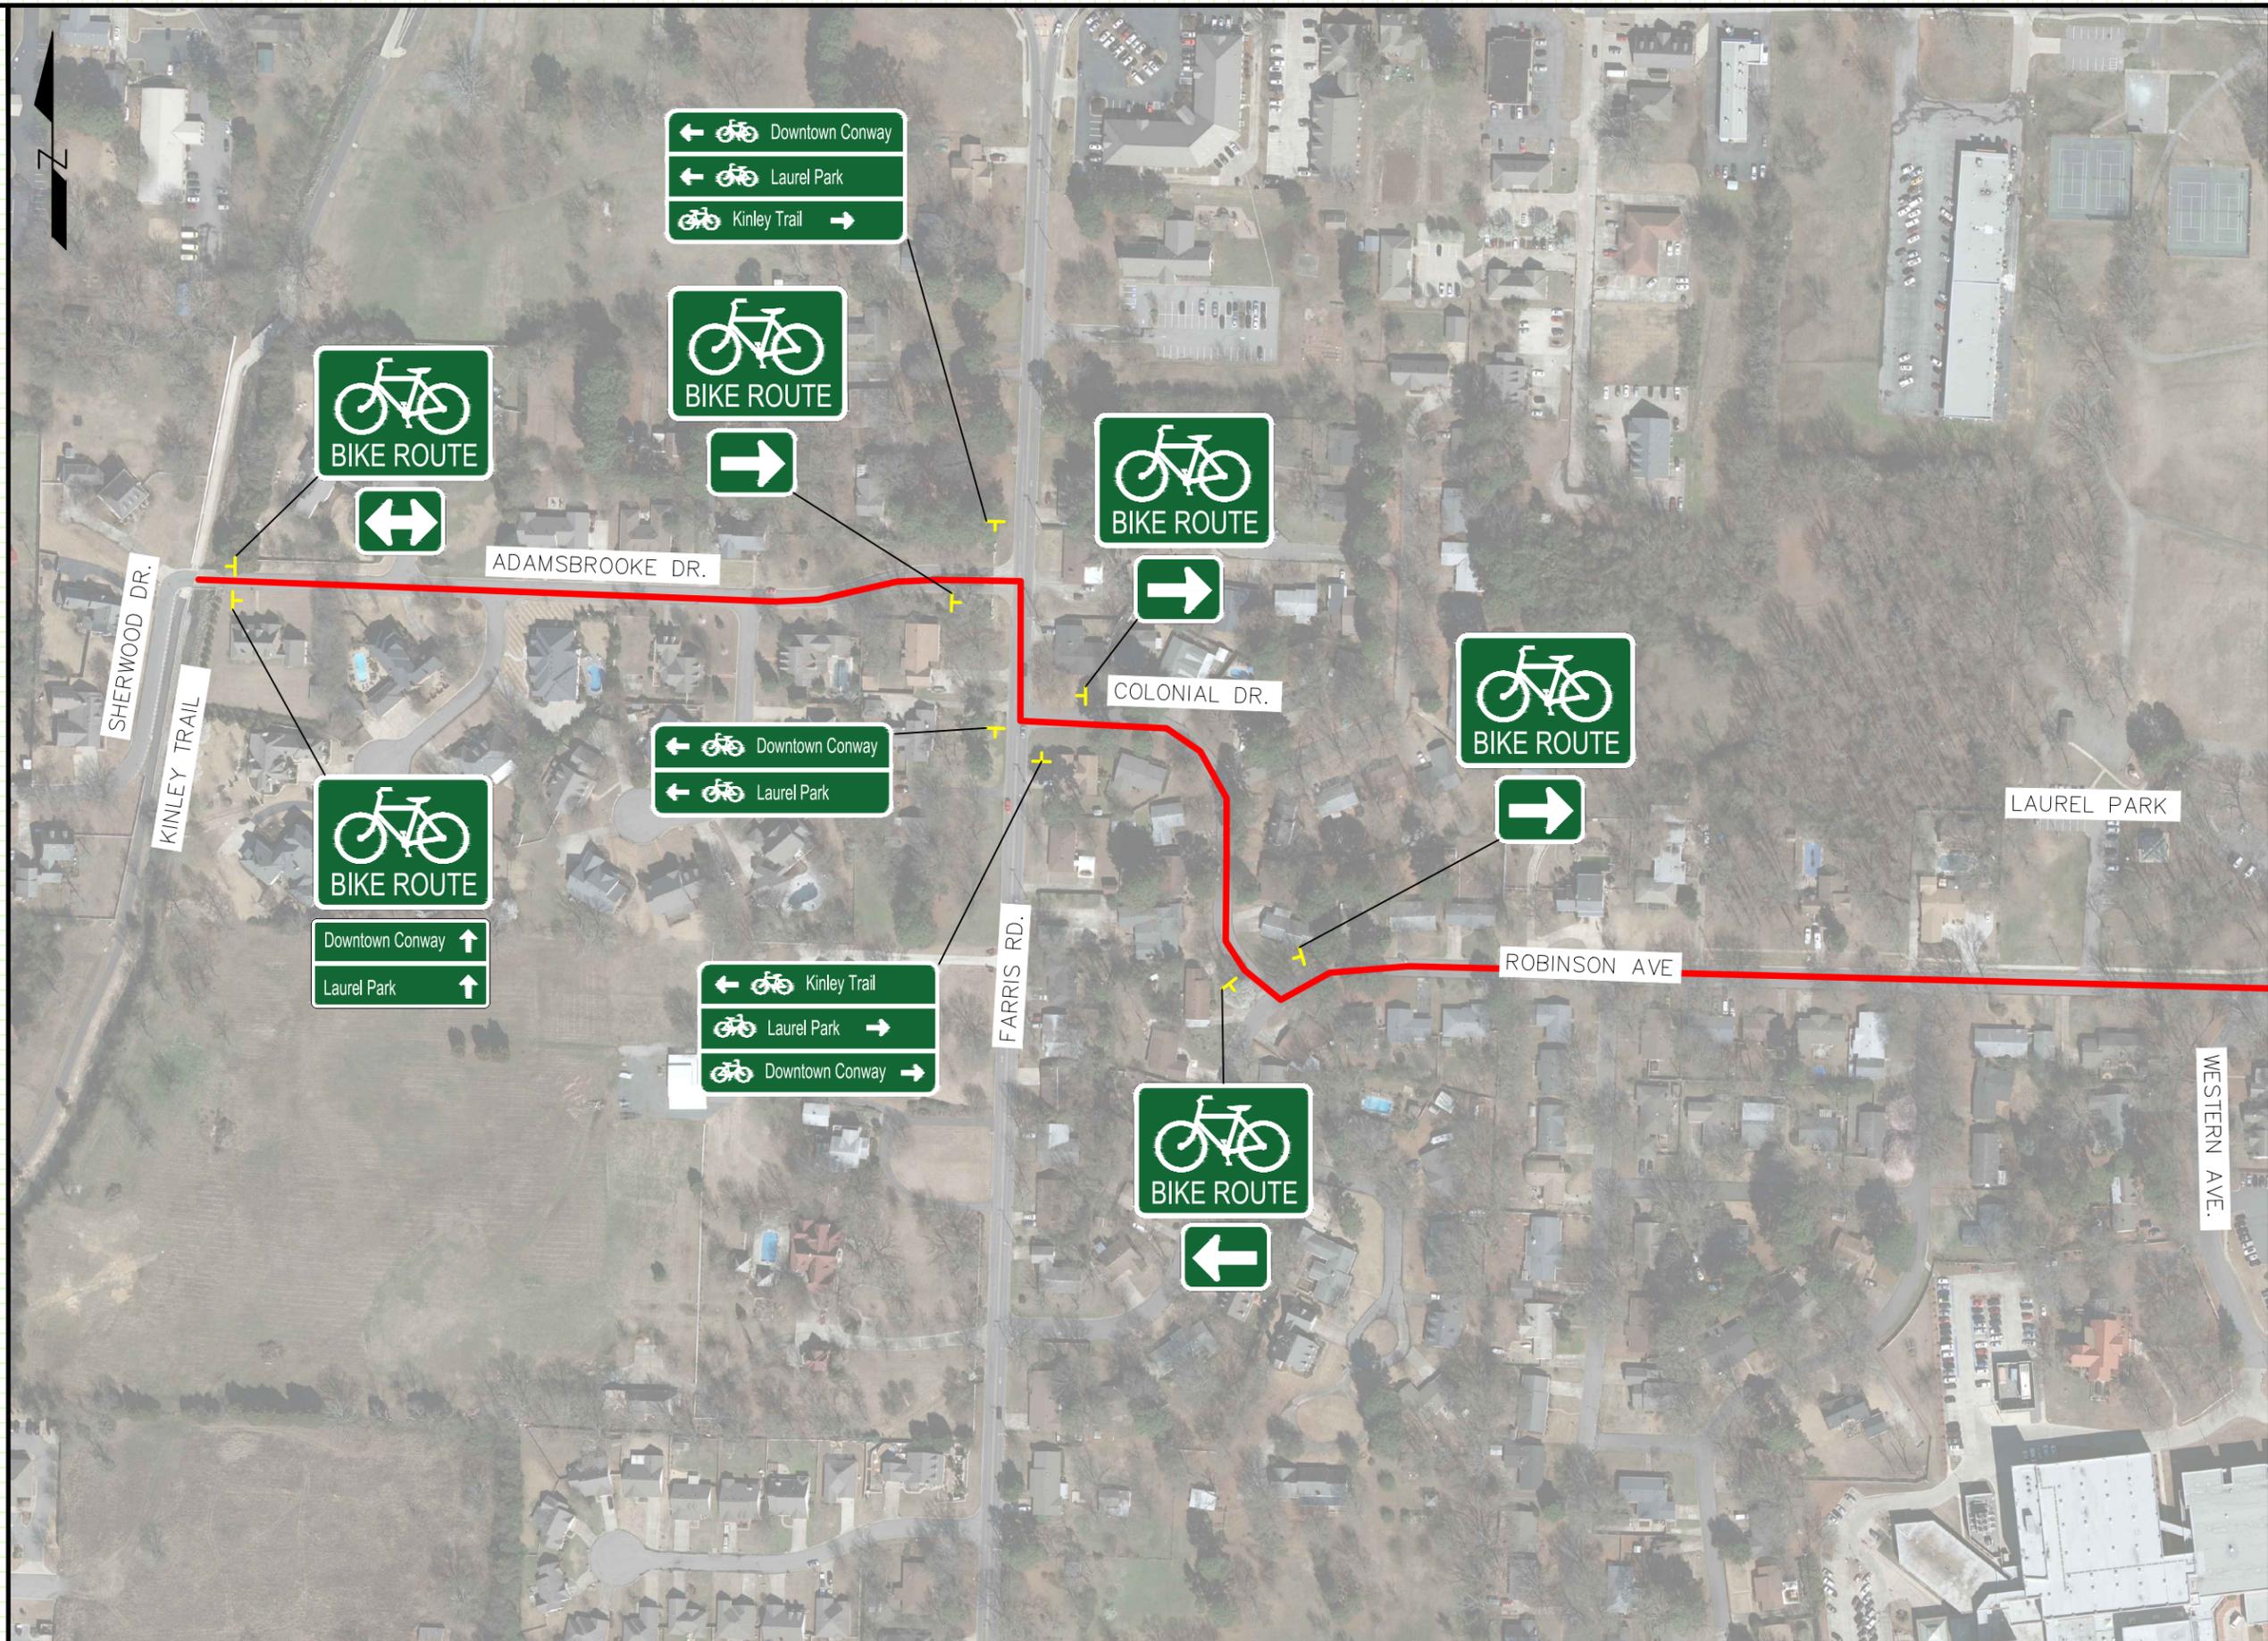

KINLEY TRAIL TO DOWNTOWN CONWAY
 BIKE PATH SIGNAGE PLANS
 CONWAY, ARKANSAS

JOB NUMBER: _
 DRAWN BY: MHW1
 CHECKED BY: BEV3
 DATE: 8-26-2019
 SCALE: 1"=100'

BIKE PATH
 SIGNAGE
 PLAN SHEET

REVISIONS

NO.	DESCRIPTION	DATE



KINLEY TRAIL TO DOWNTOWN CONWAY
 BIKE PATH SIGNAGE PLANS
 CONWAY, ARKANSAS

JOB NUMBER: _
 DRAWN BY: MHW1
 CHECKED BY: BEV3
 DATE: 8-26-2019
 SCALE: 1"=100'

BIKE PATH
 SIGNAGE
 PLAN SHEET

REVISIONS

NO.	DESCRIPTION	DATE



← Kinley Trail
 ← Laurel Park
 Downtown Conway →

D1-3b
 (varies x 18")

← Downtown Conway
 Laurel Park →
 Kinley Trail →

D1-3b
 (varies x 18")

← Downtown Conway
 ← Laurel Park
 Kinley Trail →

D1-3b
 (varies x 18")

← Kinley Trail
 Laurel Park →
 Downtown Conway →

D1-3b
 (varies x 18")

← Downtown Conway
 ← Laurel Park

D1-2b
 (varies x 12")

Laurel Park ↑
 Kinley Trail ↑

D1-2
 (18" x 12")

Downtown Conway ↑
 Laurel Park ↑

D1-2
 (18" x 24")

BIKE ROUTE

D11-1
 (24" x 18")



M6-1 (RT)
 (12" x 9")



M6-1 (LT)
 (12" x 9")



M6-4
 (12" x 9")



M4-6
 (12" x 6")

KINLEY TRAIL TO DOWNTOWN CONWAY
 BIKE PATH SIGNAGE PLANS
 CONWAY, ARKANSAS

JOB NUMBER: _
 DRAWN BY: MHW1
 CHECKED BY: BEV3
 DATE: 8-26-2019
 SCALE: 1"=250'

BIKE PATH
 OVERALL LAYOUT