

# REEDY ROAD HALF-STREET IMPROVEMENT (MAPLE SPRINGS DR. TO CASTLEGATE DR.) CONWAY, ARKANSAS CONSTRUCTION PACKAGE




CITY OF CONWAY  
TRANSPORTATION  
DEPARTMENT  
100 EAST ROBINS  
CONWAY, AR 72032  
501-450-6165

REVISIONS

NO.	DESCRIPTION	DATE

VICINITY MAP

INDEX TO DRAWINGS

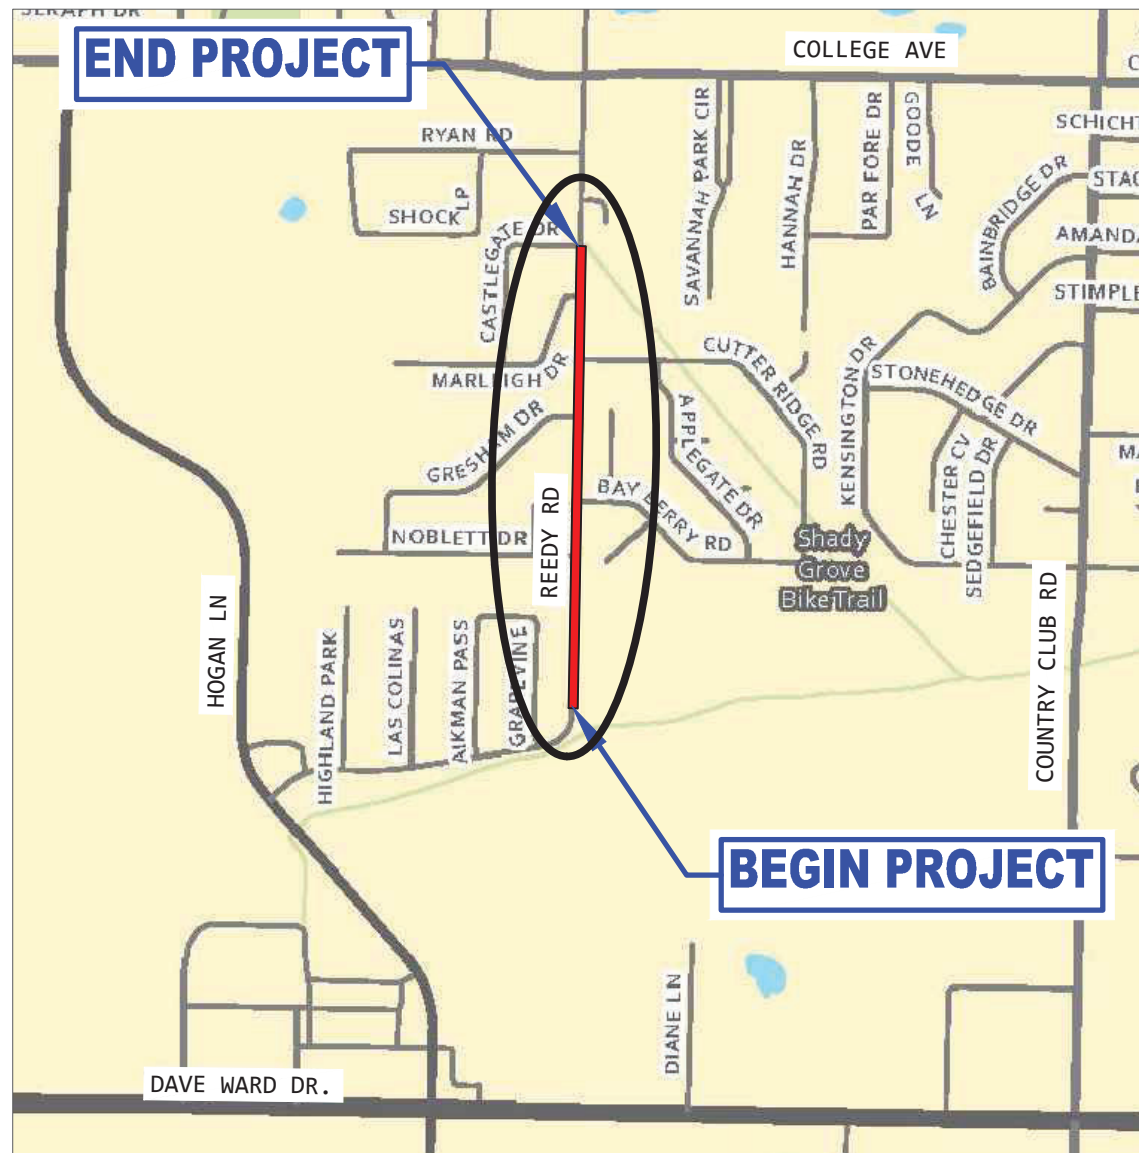

*PRELIMINARY  
SUBJECT TO REVISION*

DATE: APRIL 1, 2021  
JOB#: 21-124

CONWAY TRANSPORTATION DEPARTMENT  
100 E. ROBINS STREET STREET CONWAY, ARKANSAS  
PH: 501.450.6165 FAX: 501.513.3566


REEDY RD HALF-STREET IMPROVEMENT  
(MAPLE SPRINGS DR TO CASTLE GATE DR)  
CONWAY, ARKANSAS

JOB NUMBER: 21-124  
DRAWN BY: MHW1  
CHECKED BY: KFJ  
DATE: 4-1-2021  
SCALE: 1"=30'

REEDY ROAD  
HALF-STREET  
IMPROVEMENT

REVISIONS


NO.	DESCRIPTION	DATE

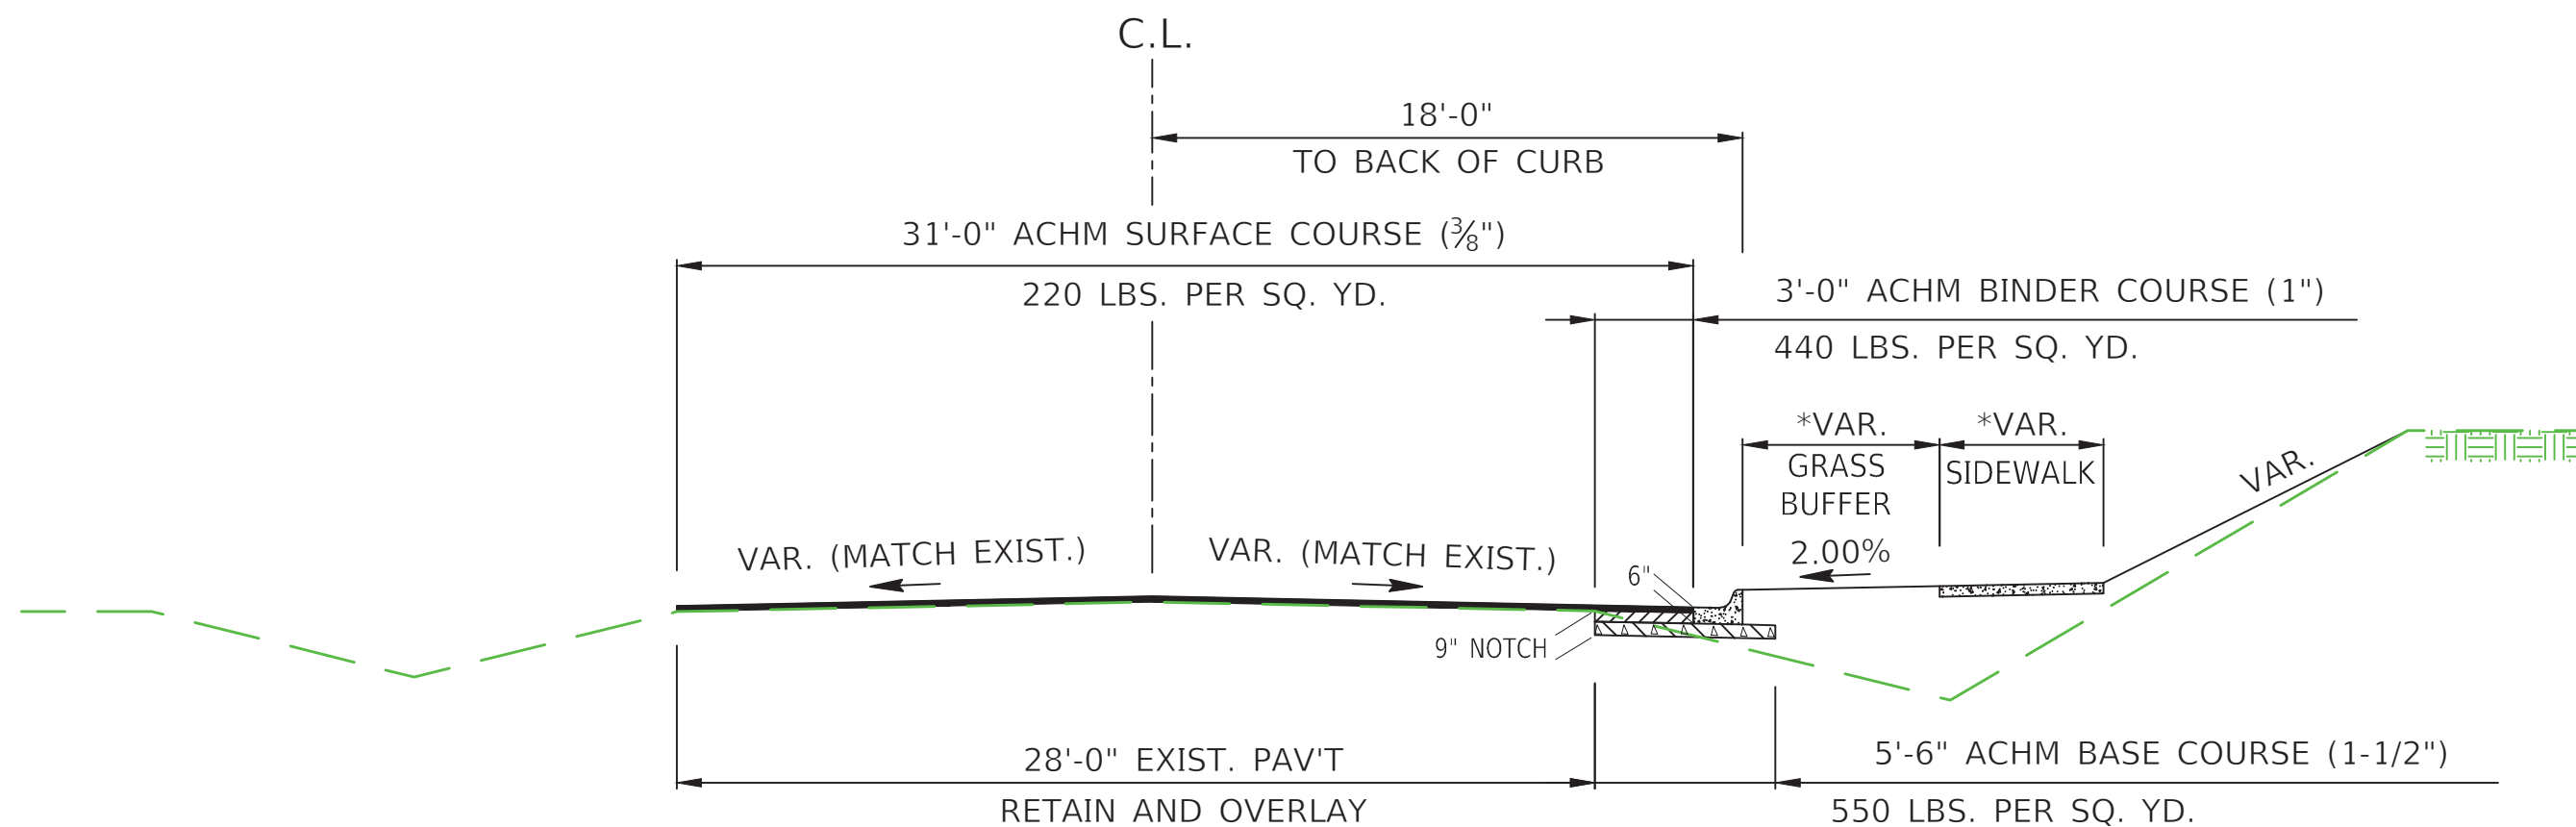

REEDY ROAD  
NOTCH, WIDEN, & OVERLAY W/ C&G, SIDEWALK ON RT

\*SEE SIDEWALK TYPICALS BELOW FOR MORE DETAIL AND DIMENSIONING


REEDY RD HALF-STREET IMPROVEMENT  
(MAPLE SPRINGS DR TO CASTLE GATE DR)  
CONWAY, ARKANSAS

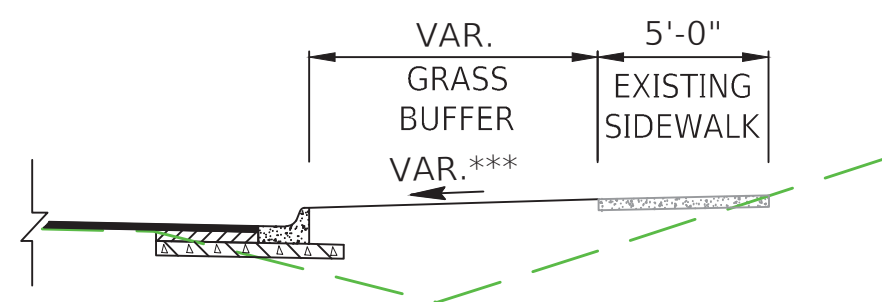

LOCATIONS WITH EXIST. SIDEWALK

(STA. 12+50 TO STA. 18+80)


\*\*\* TIE GRASS BUFFER TO FACE OF EXISTING SIDEWALK.

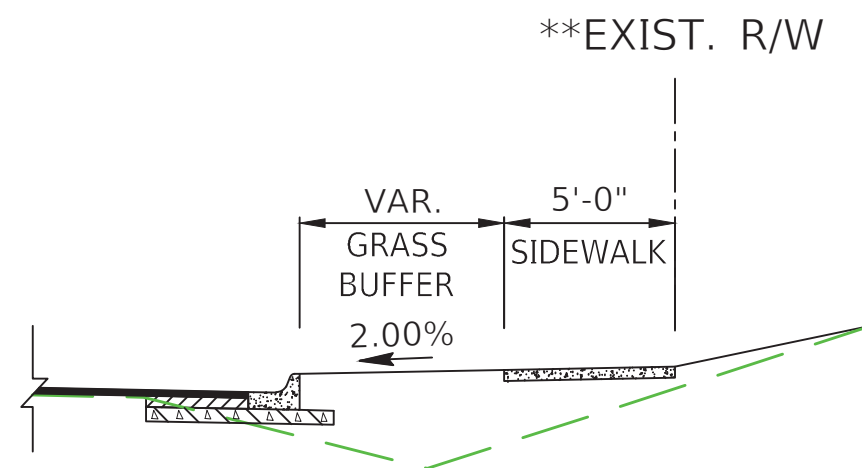

5' SIDEWALK - FOLLOWS R/W LINE

(STA. 18+80 TO STA. 31+94)

\*\* BACK OF SIDEWALK TO FOLLOW EXISTING RIGHT OF WAY LINE (GRASS BUFFER TO VARY IN THESE AREAS)

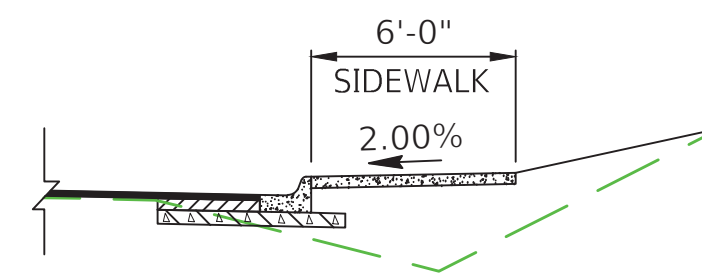

6' SIDEWALK BACK OF CURB

(STA. 32+07 TO STA. 36+29)


JOB NUMBER: 21-124  
DRAWN BY: MHW1  
CHECKED BY: KFJ  
DATE: 4-1-2021  
SCALE: 1"=XX'

REEDY ROAD  
TYPICAL SECTIONS



REVISIONS

NO.	DESCRIPTION	DATE

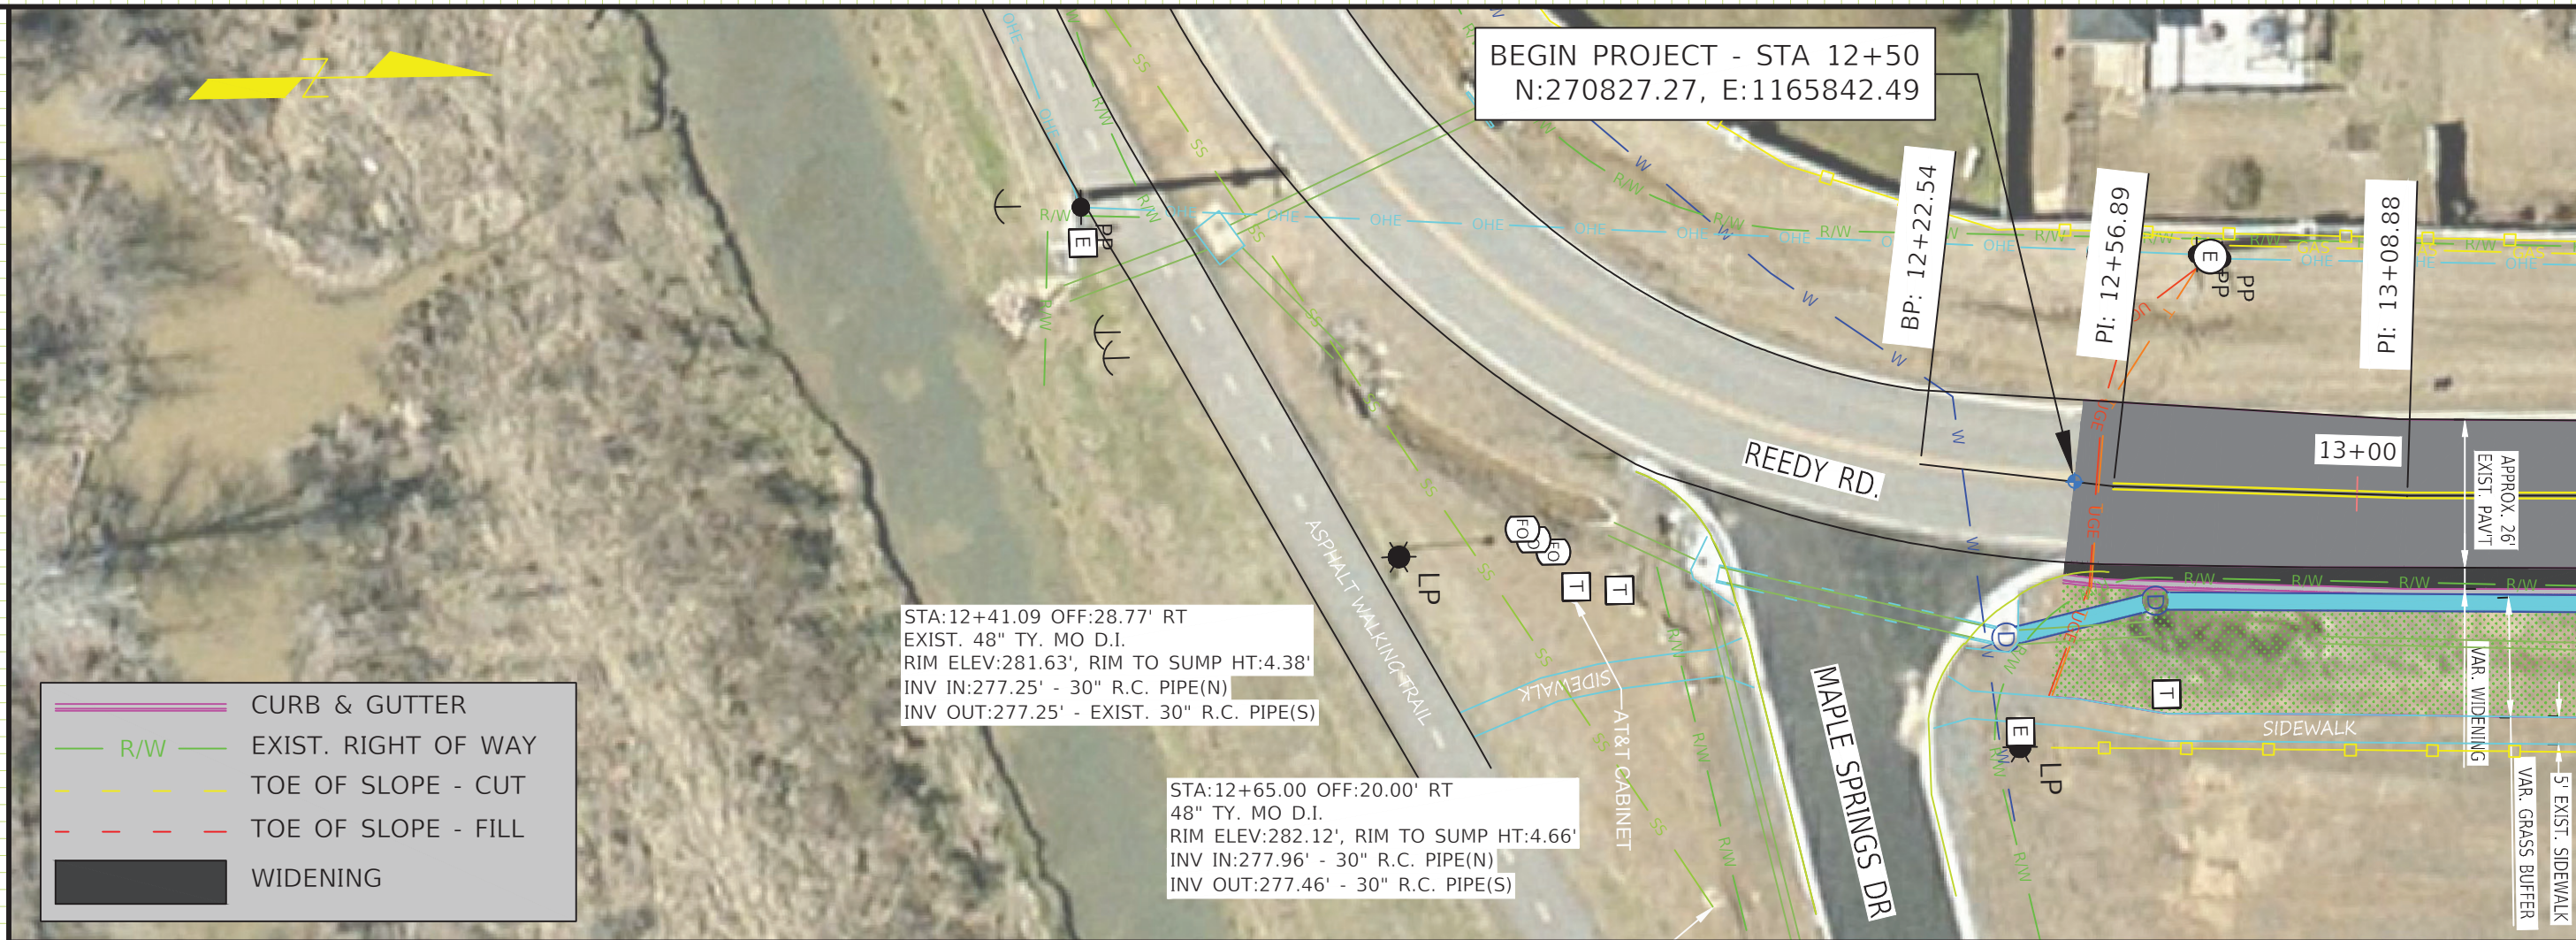


STA:12+41.09 OFF:28.77' RT  
EXIST. 48" TY. MO D.I.  
RIM ELEV:281.63', RIM TO SUMP HT:4.38'  
INV IN:277.25' - 30" R.C. PIPE(N)  
INV OUT:277.25' - EXIST. 30" R.C. PIPE(S)

STA:12+65.00 OFF:20.00' RT  
48" TY. MO D.I.  
RIM ELEV:282.12', RIM TO SUMP HT:4.66'  
INV IN:277.96' - 30" R.C. PIPE(N)  
INV OUT:277.46' - 30" R.C. PIPE(S)

- CURB & GUTTER
- R/W EXIST. RIGHT OF WAY
- TOE OF SLOPE - CUT
- TOE OF SLOPE - FILL
- WIDENING

PROFILE @ TOP BACK OF CURB ON RT.

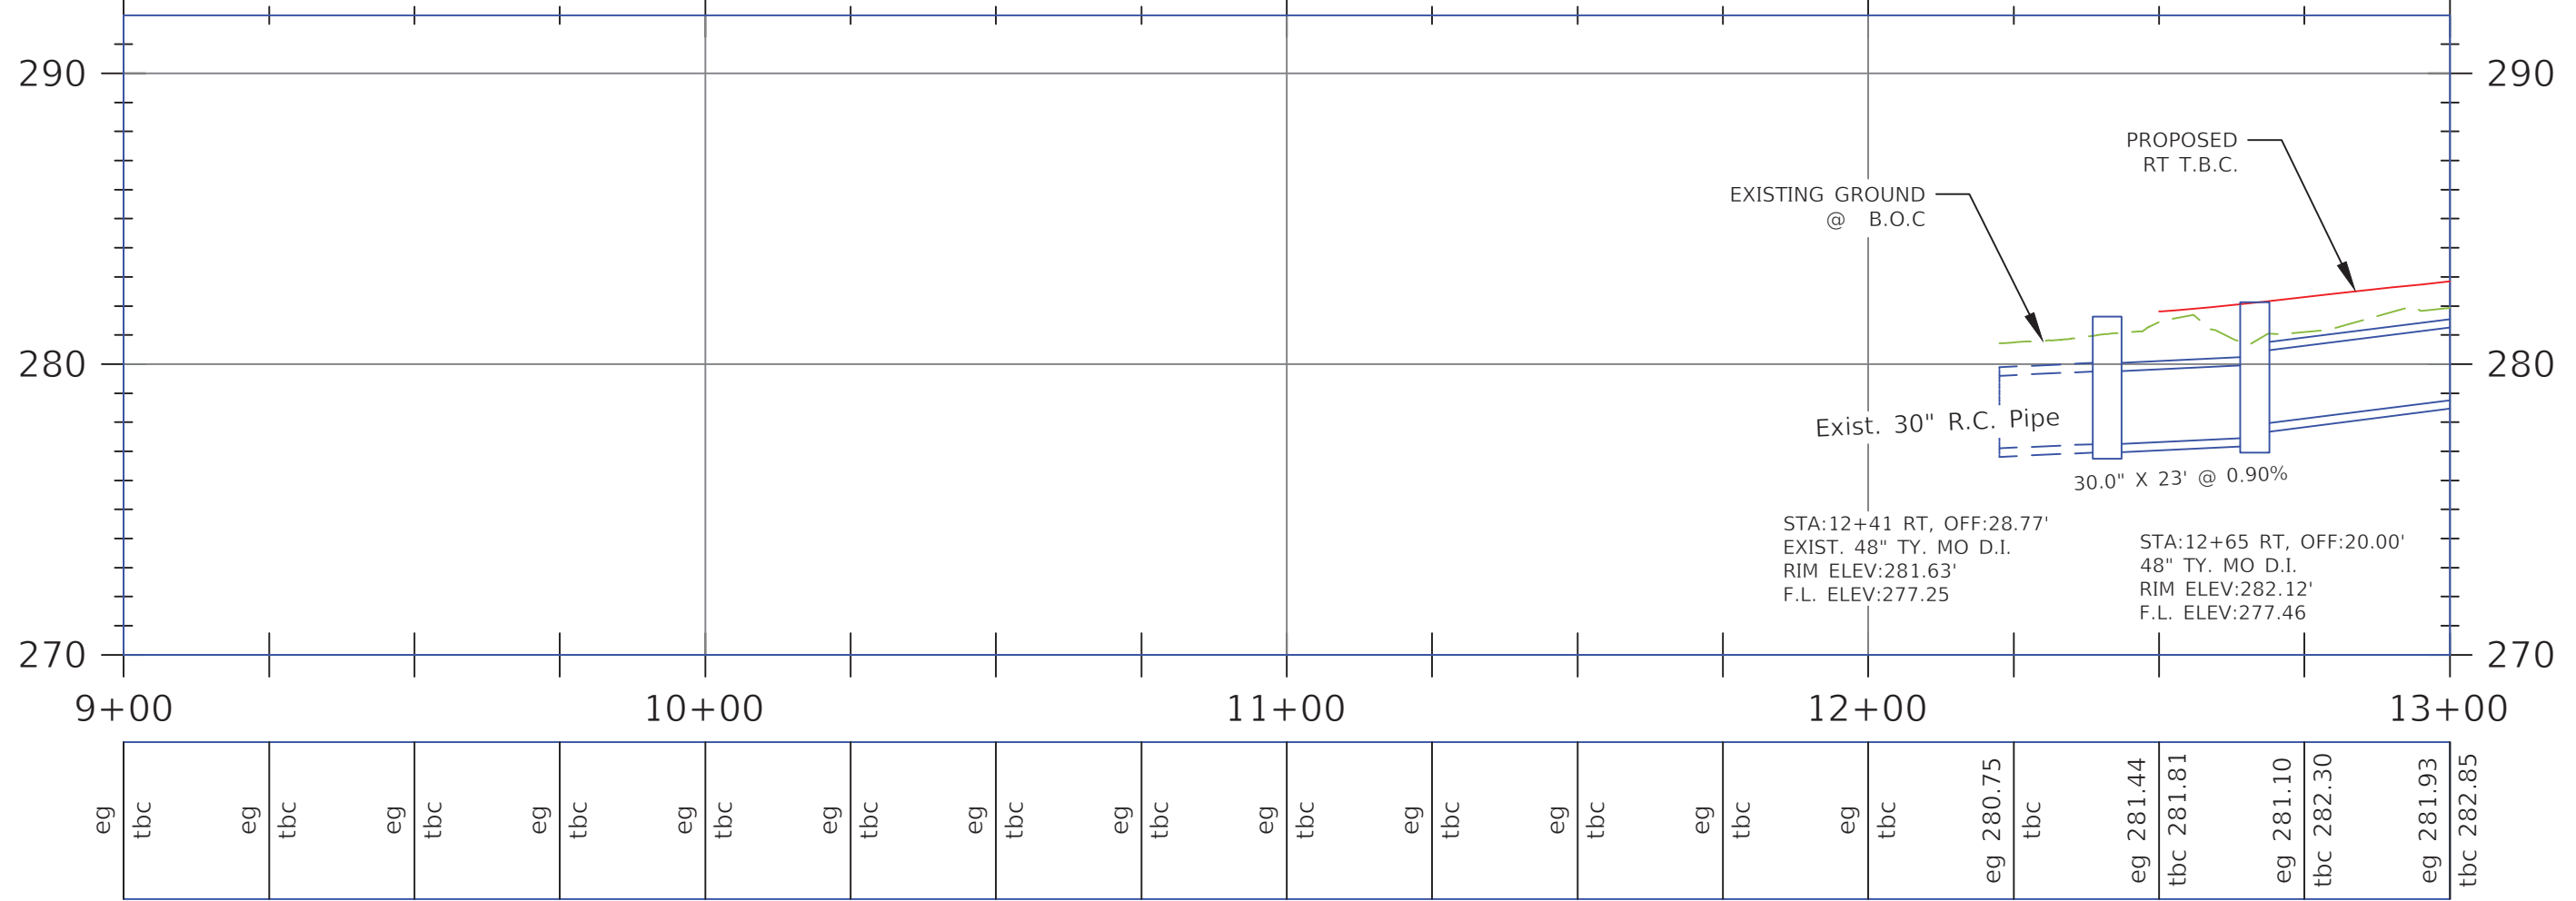

**REEDY RD HALF-STREET IMPROVEMENT**  
**(MAPLE SPRINGS DR TO CASTLE GATE DR)**  
**CONWAY, ARKANSAS**

JOB NUMBER: 21-124  
DRAWN BY: MHW1  
CHECKED BY: KFJ  
DATE: 4-6-21  
SCALE: 1"=30'


**REEDY ROAD**  
**PLAN & PROFILE**  
**SHEET**

**C1**




REVISIONS

NO.	DESCRIPTION	DATE

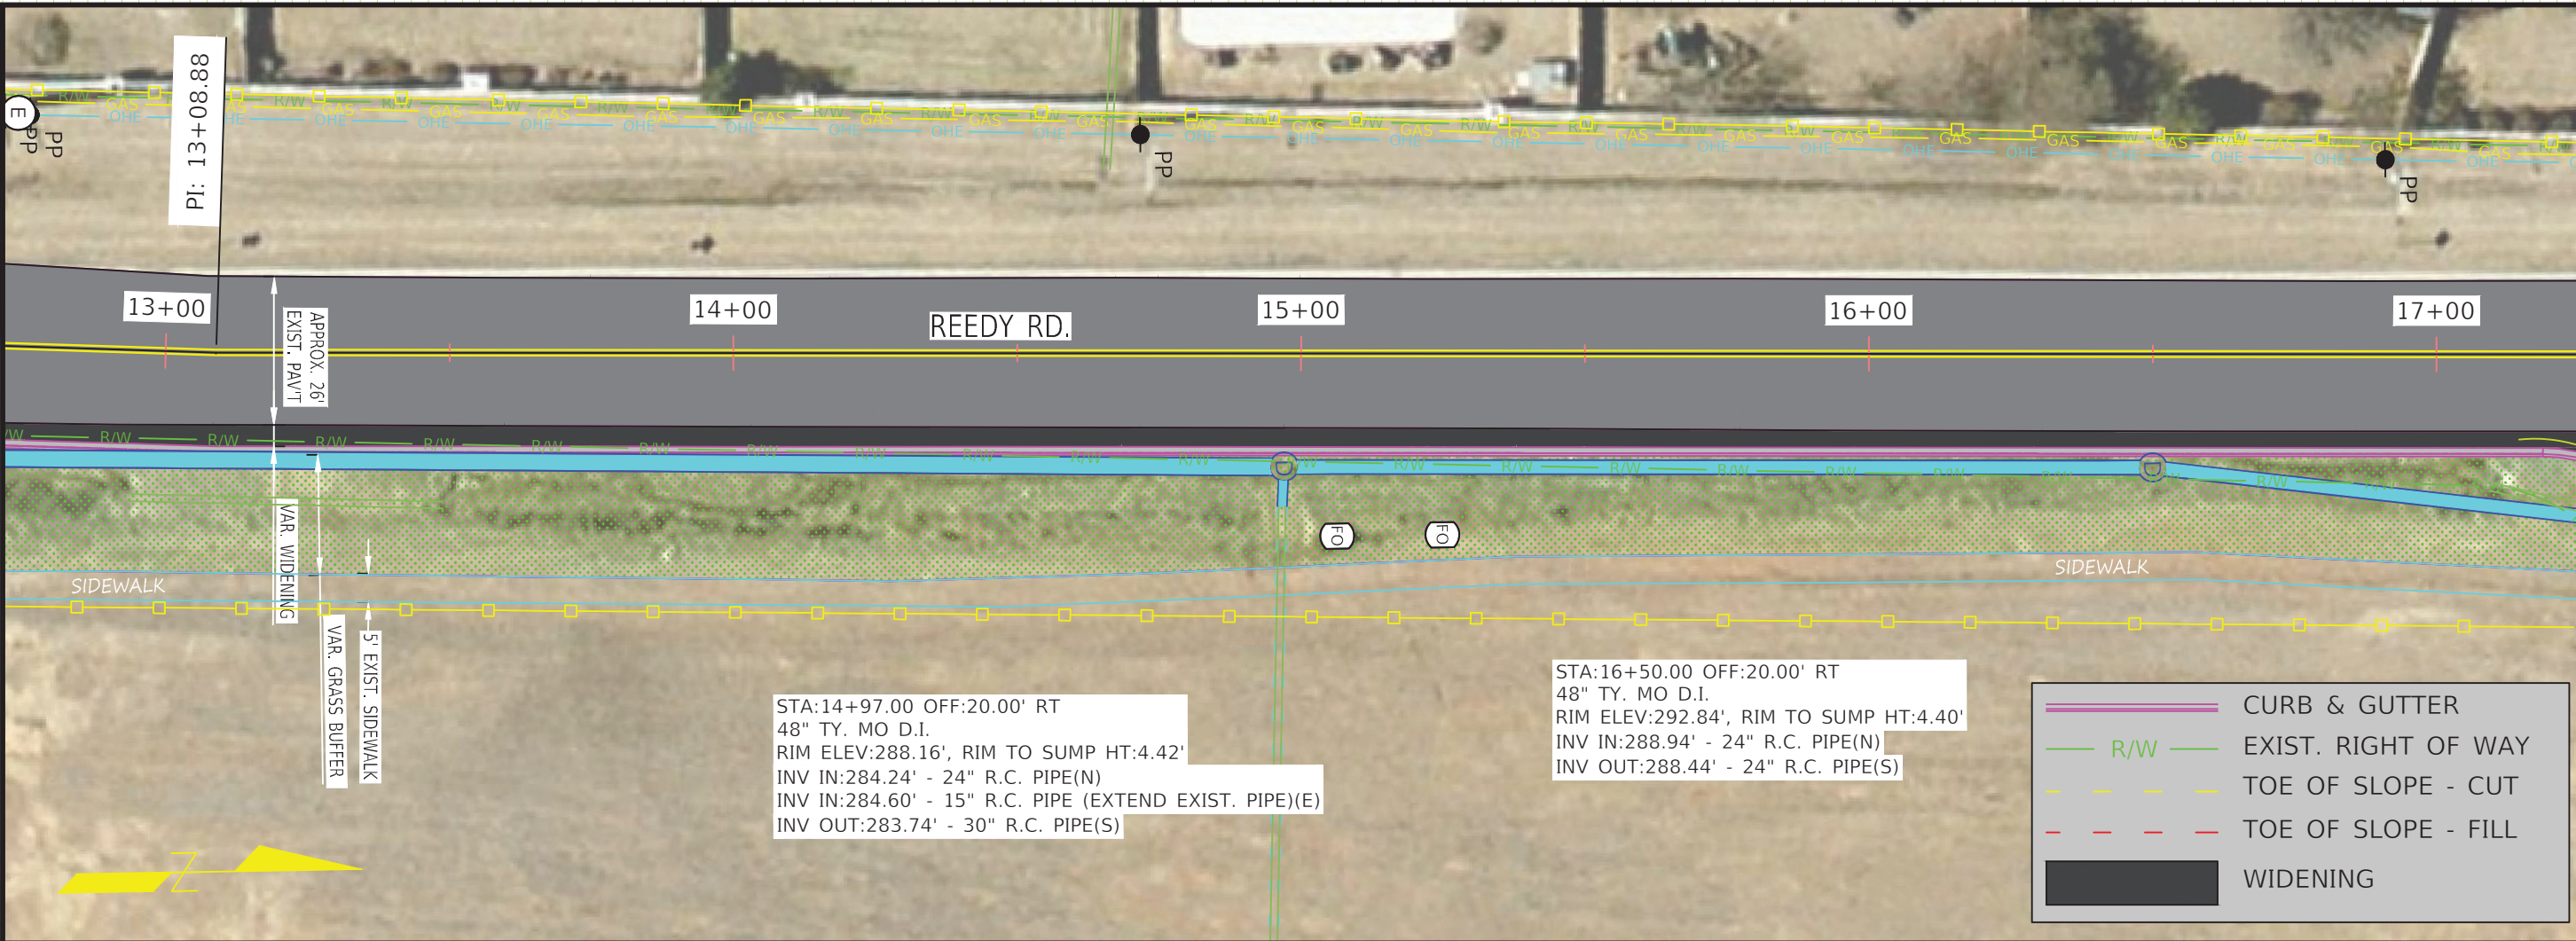

REEDY RD HALF-STREET IMPROVEMENT  
(MAPLE SPRINGS DR TO CASTLE GATE DR)  
CONWAY, ARKANSAS

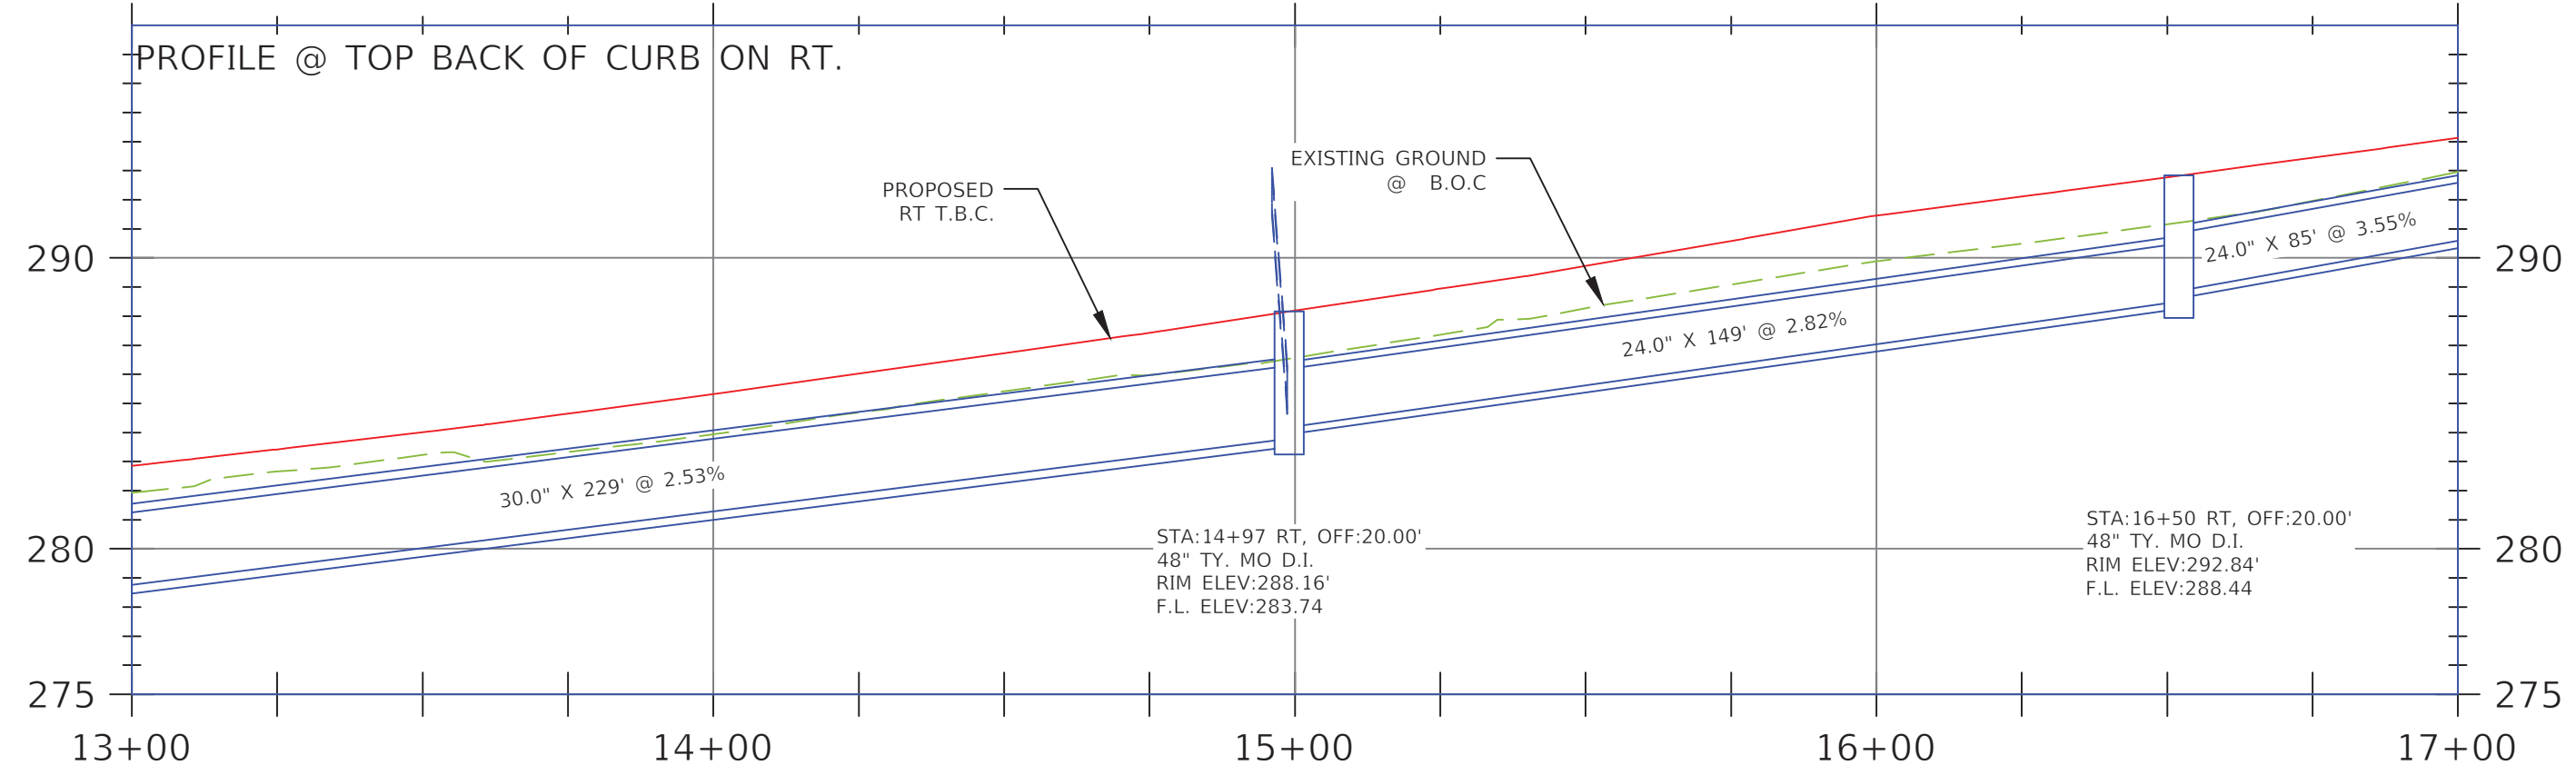

JOB NUMBER: 21-124  
DRAWN BY: MHW1  
CHECKED BY: KFJ  
DATE: 4-6-21  
SCALE: 1"=30'


REEDY ROAD  
PLAN & PROFILE  
SHEET

eg 281.93	eg 282.66	eg 283.22	eg 283.33	eg 283.65	eg 283.94	eg 284.68	eg 285.41	eg 285.98	eg 286.57	eg 287.37	eg 288.27	eg 289.09	eg 289.89	eg 290.50	eg 291.16	eg 291.96	eg 292.95
tbc 282.85	tbc 283.42	tbc 284.01	tbc 284.65	tbc 285.32	tbc 286.02	tbc 286.73	tbc 287.43	tbc 288.19	tbc 288.94	tbc 289.73	tbc 290.59	tbc 291.46	tbc 292.11	tbc 292.78	tbc 293.45	tbc 294.13	




REVISIONS

NO.	DESCRIPTION	DATE

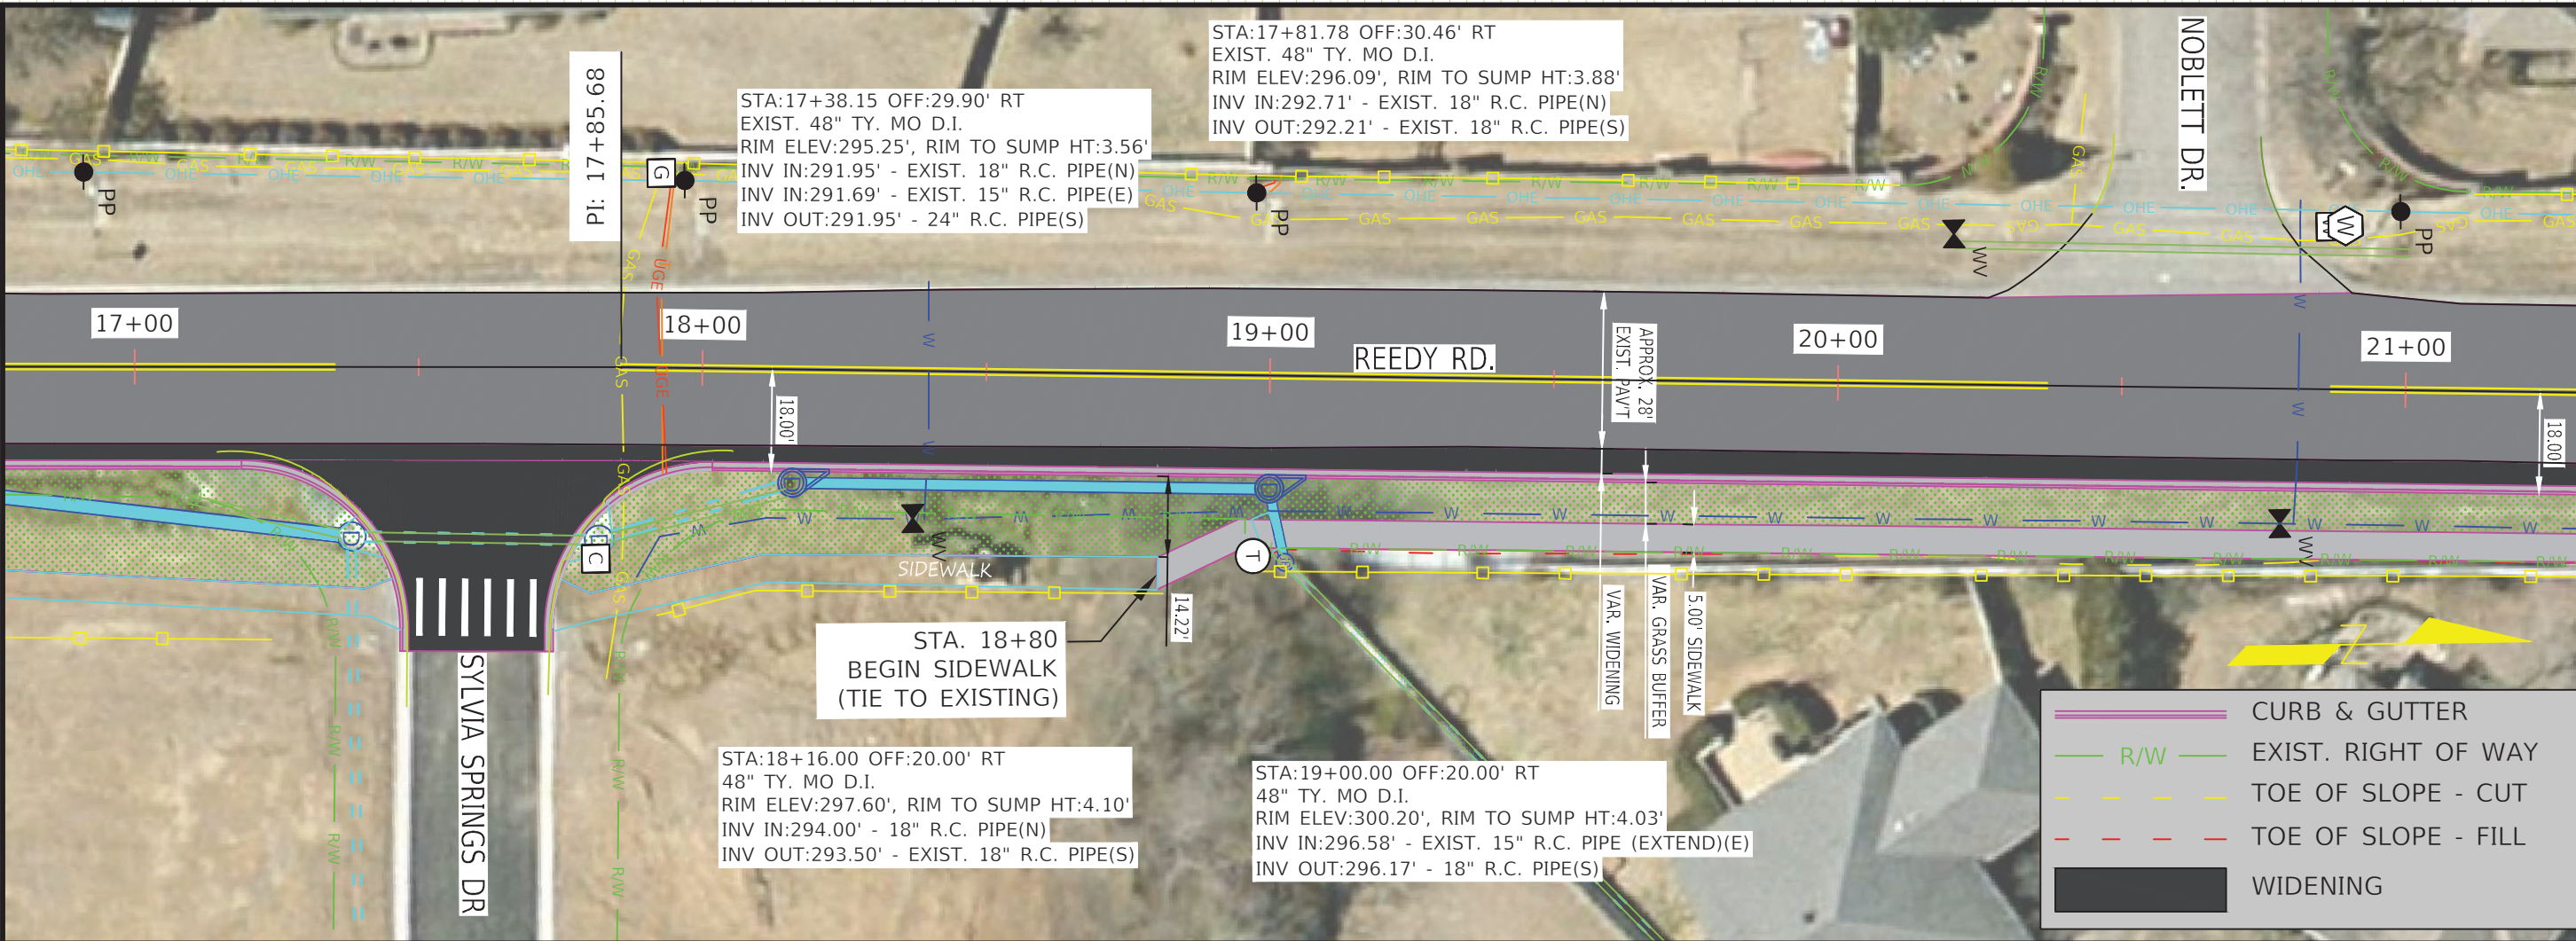

Legend:

- CURB & GUTTER
- R/W EXIST. RIGHT OF WAY
- TOE OF SLOPE - CUT
- TOE OF SLOPE - FILL
- WIDENING

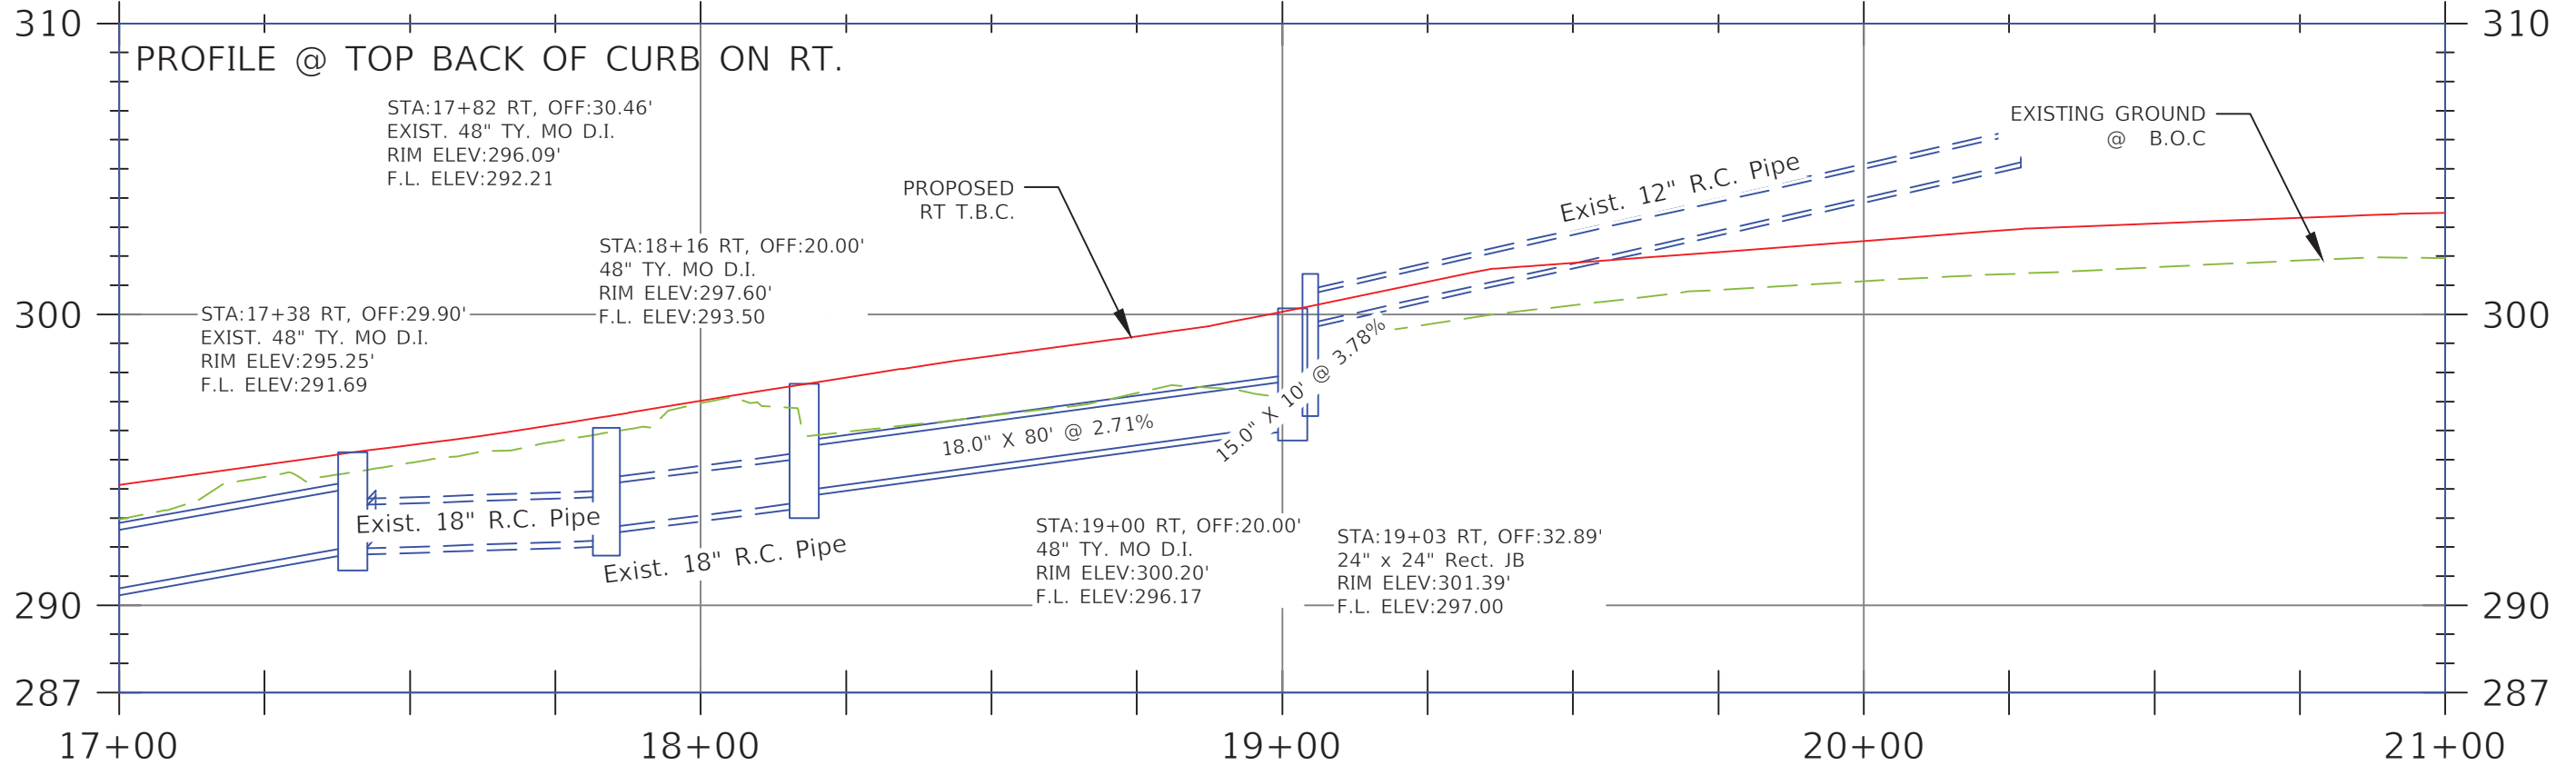

eg 292.95	tbc 294.13	eg 294.41	tbc 294.83	eg 294.89	tbc 295.50	eg 295.63	tbc 296.21	eg 296.94	tbc 297.02	eg 295.96	tbc 297.82	eg 296.52	tbc 298.57	eg 297.29	tbc 299.24	eg 296.82	tbc 300.08	eg 299.66	tbc 301.12	eg 300.31	tbc 301.77	eg 300.84	tbc 302.14	eg 301.13	tbc 302.52	eg 301.39	tbc 302.91	eg 301.62	tbc 303.12	eg 301.85	tbc 303.32	eg 301.93	tbc 303.49
-----------	------------	-----------	------------	-----------	------------	-----------	------------	-----------	------------	-----------	------------	-----------	------------	-----------	------------	-----------	------------	-----------	------------	-----------	------------	-----------	------------	-----------	------------	-----------	------------	-----------	------------	-----------	------------	-----------	------------

**REEDY RD HALF-STREET IMPROVEMENT**  
**(MAPLE SPRINGS DR TO CASTLE GATE DR)**  
**CONWAY, ARKANSAS**


JOB NUMBER: 21-124  
 DRAWN BY: MHW1  
 CHECKED BY: KFJ  
 DATE: 4-6-21  
 SCALE: 1"=30'

**REEDY ROAD**  
**PLAN & PROFILE**  
**SHEET**



REVISIONS

NO.	DESCRIPTION	DATE

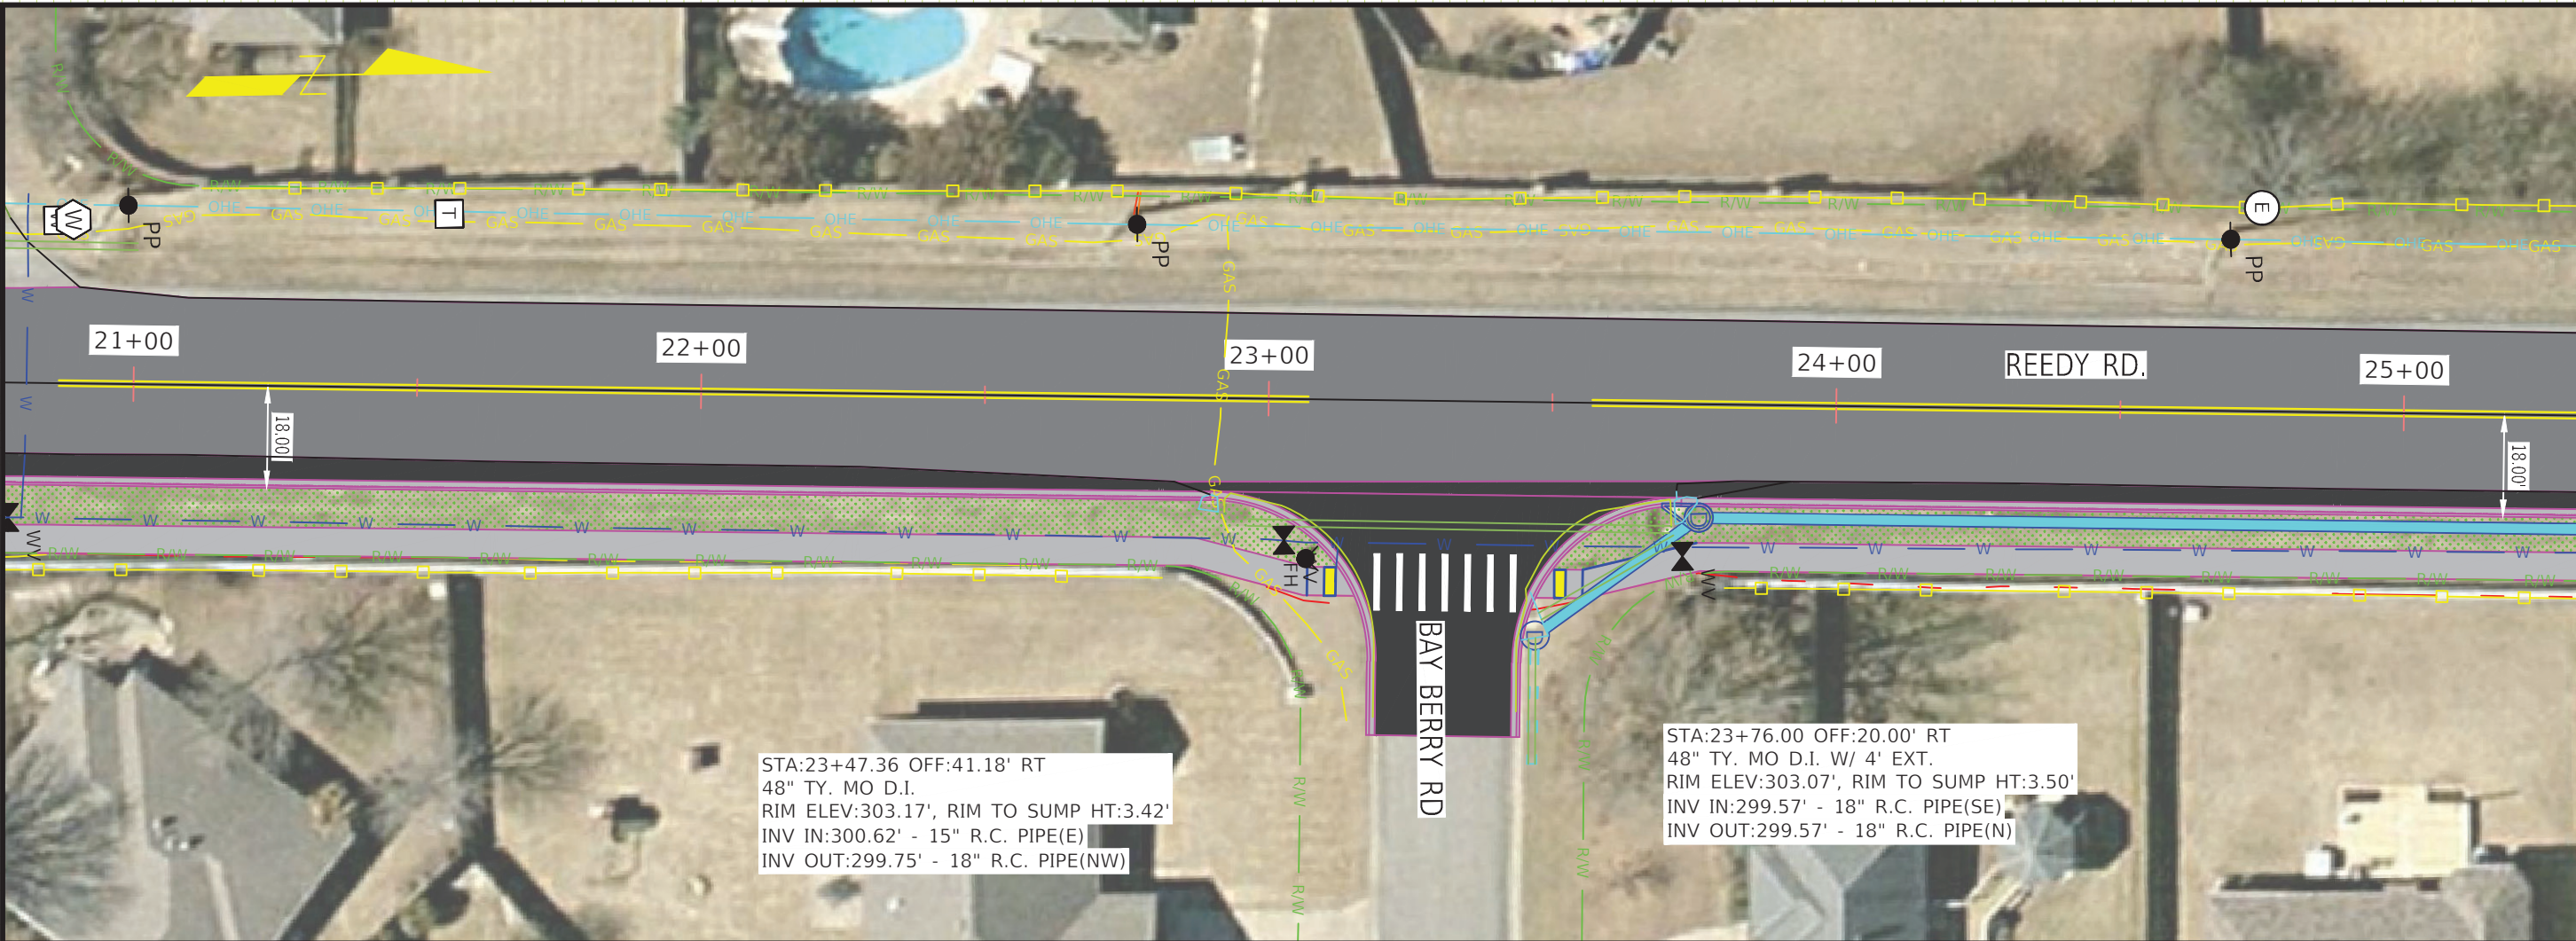


**REEDY RD HALF-STREET IMPROVEMENT**  
 (MAPLE SPRINGS DR TO CASTLE GATE DR)  
 CONWAY, ARKANSAS

JOB NUMBER: 21-124  
 DRAWN BY: MHW1  
 CHECKED BY: KFJ  
 DATE: 4-6-21  
 SCALE: 1"=30'

**REEDY ROAD  
PLAN & PROFILE  
SHEET**



**C4**

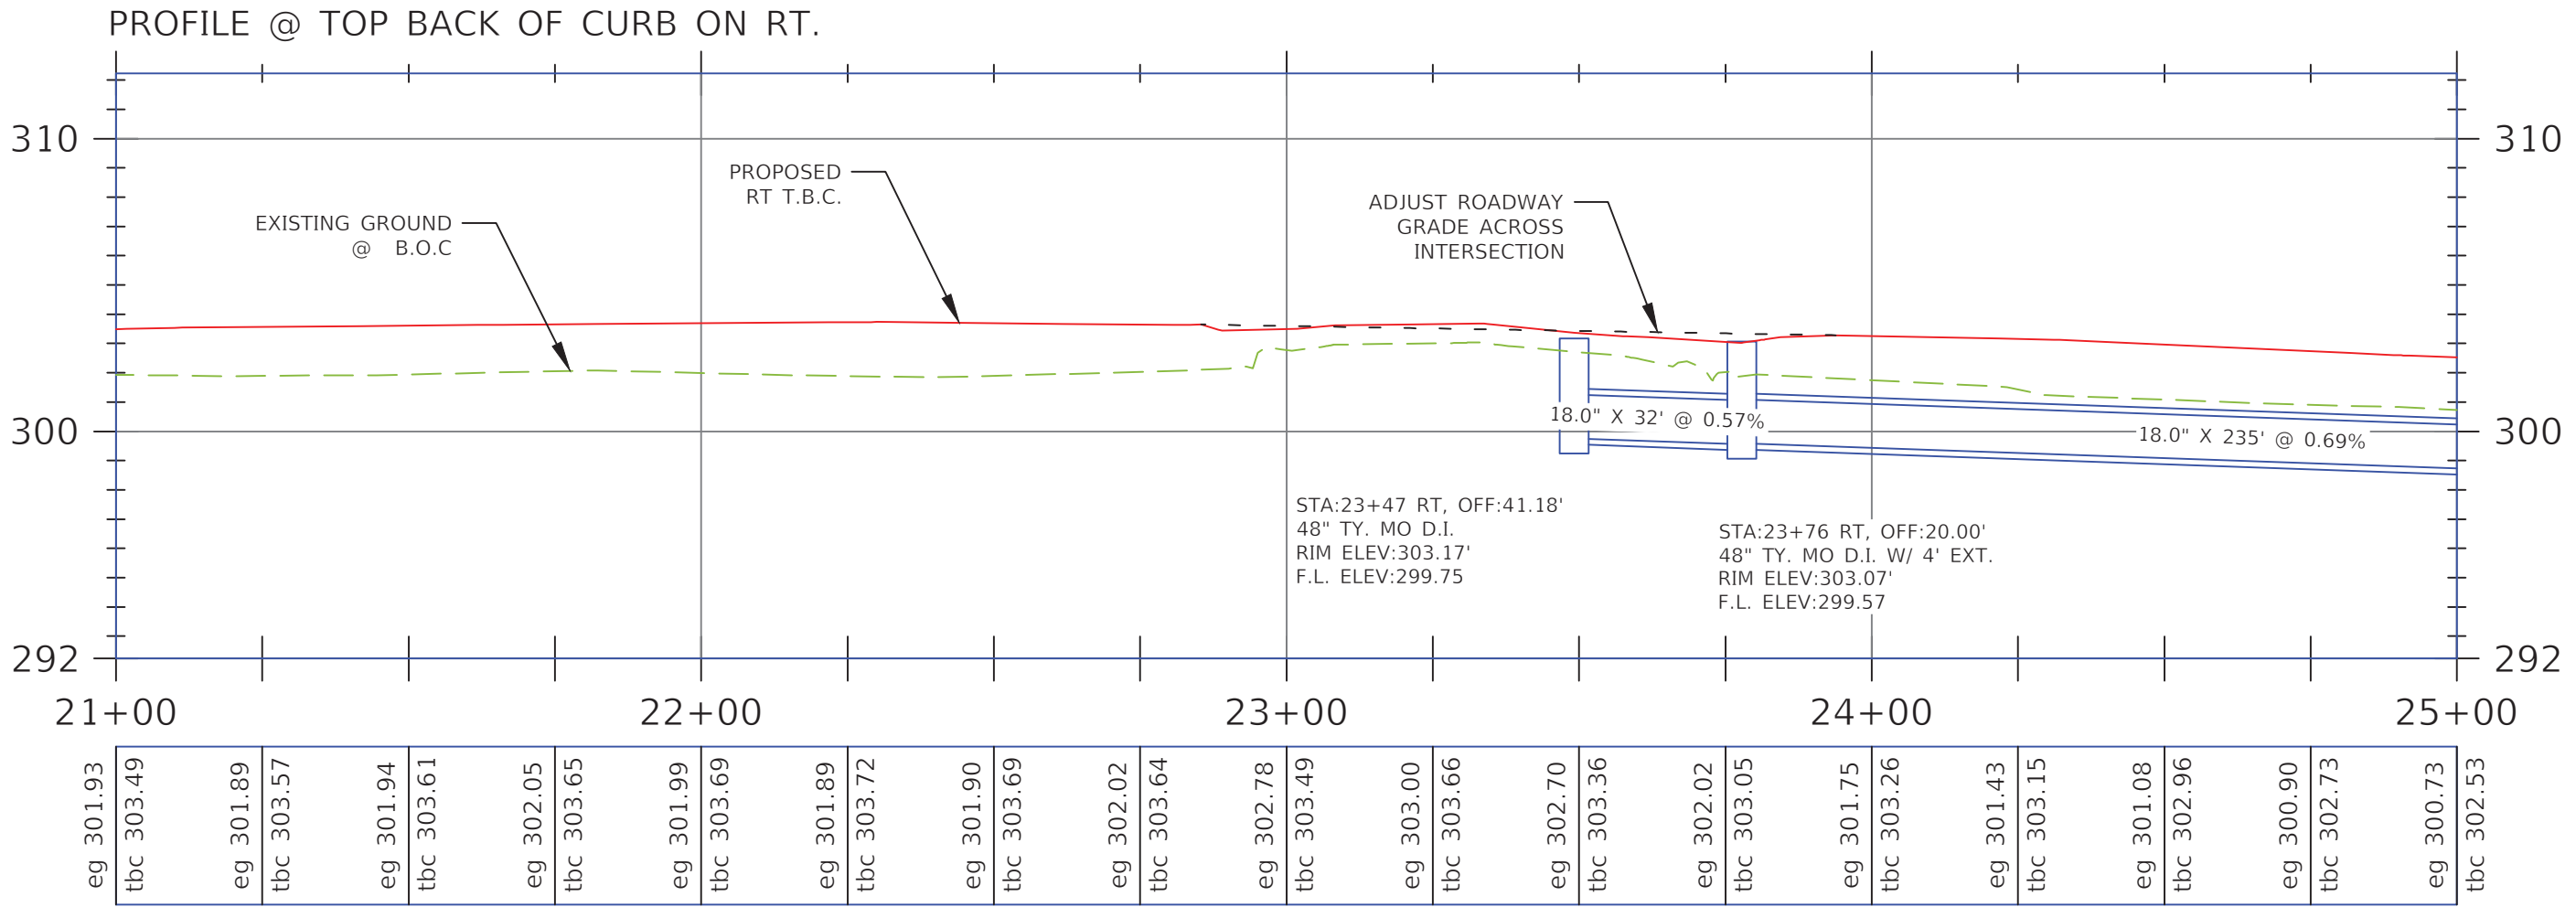



REVISIONS

NO.	DESCRIPTION	DATE

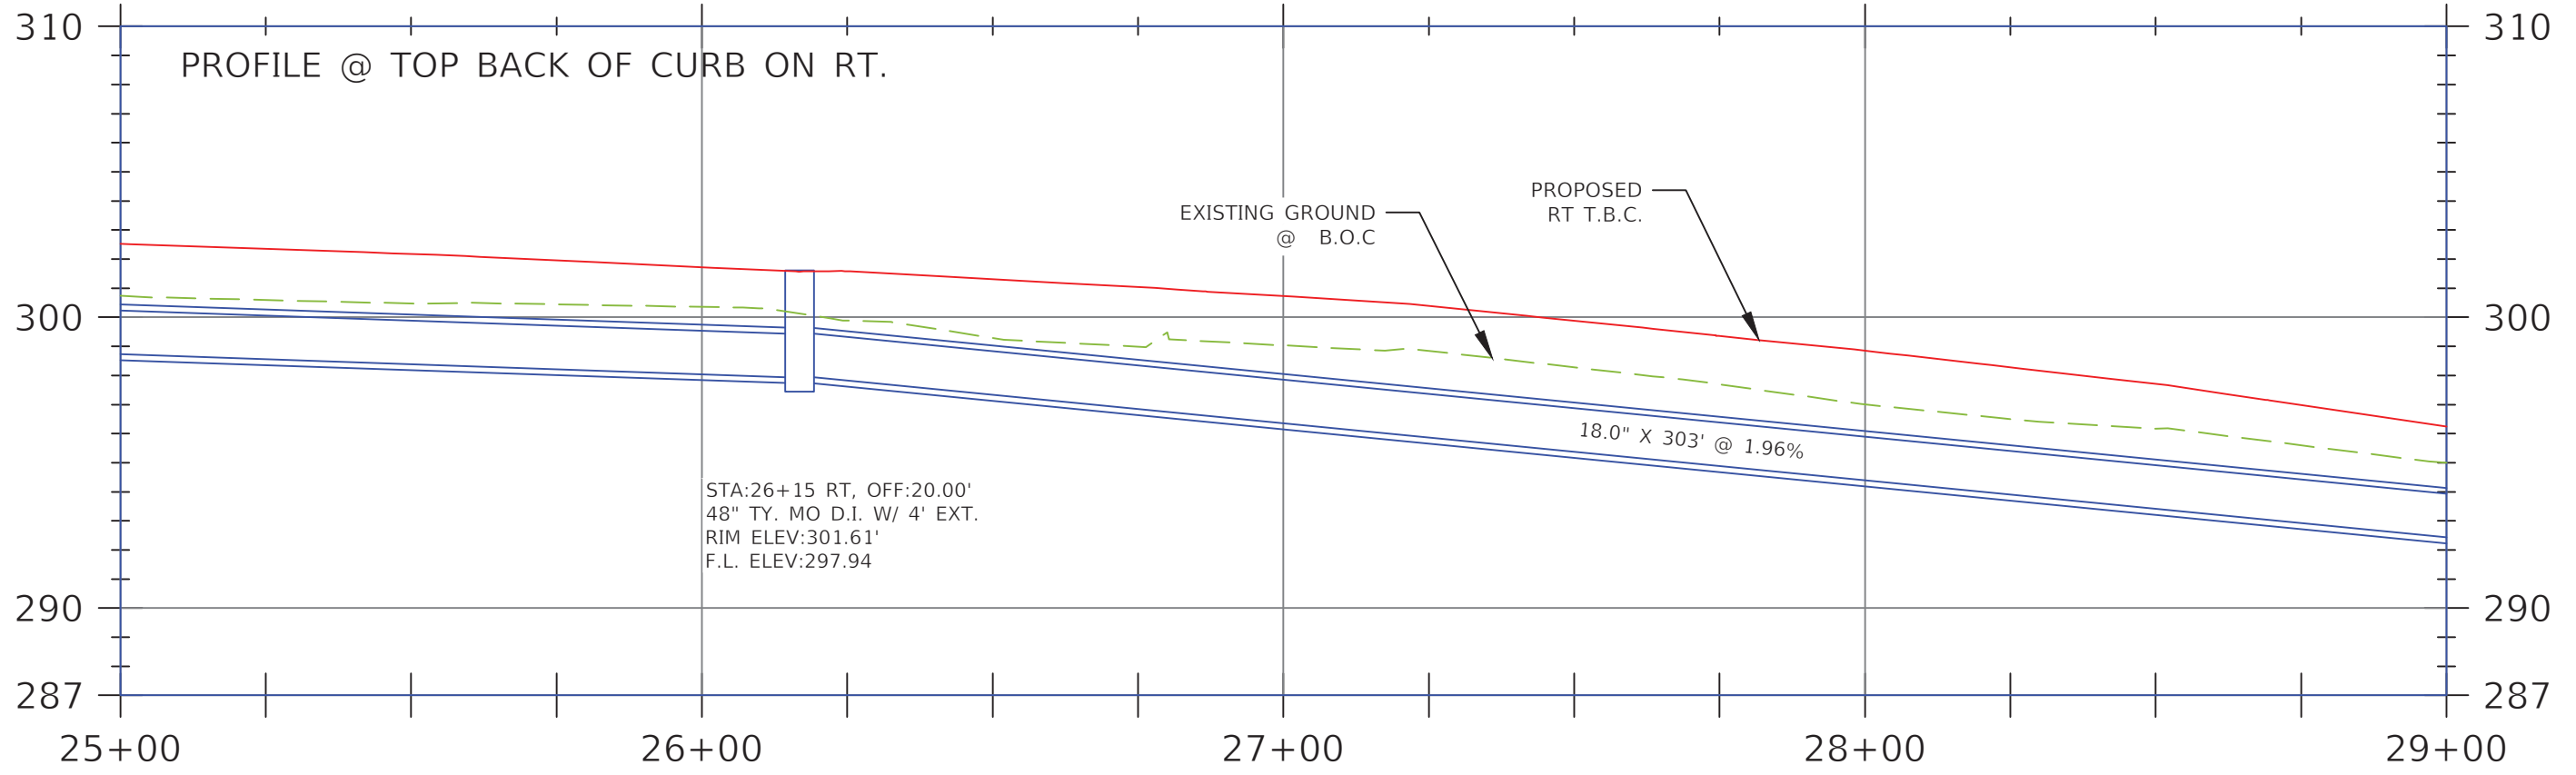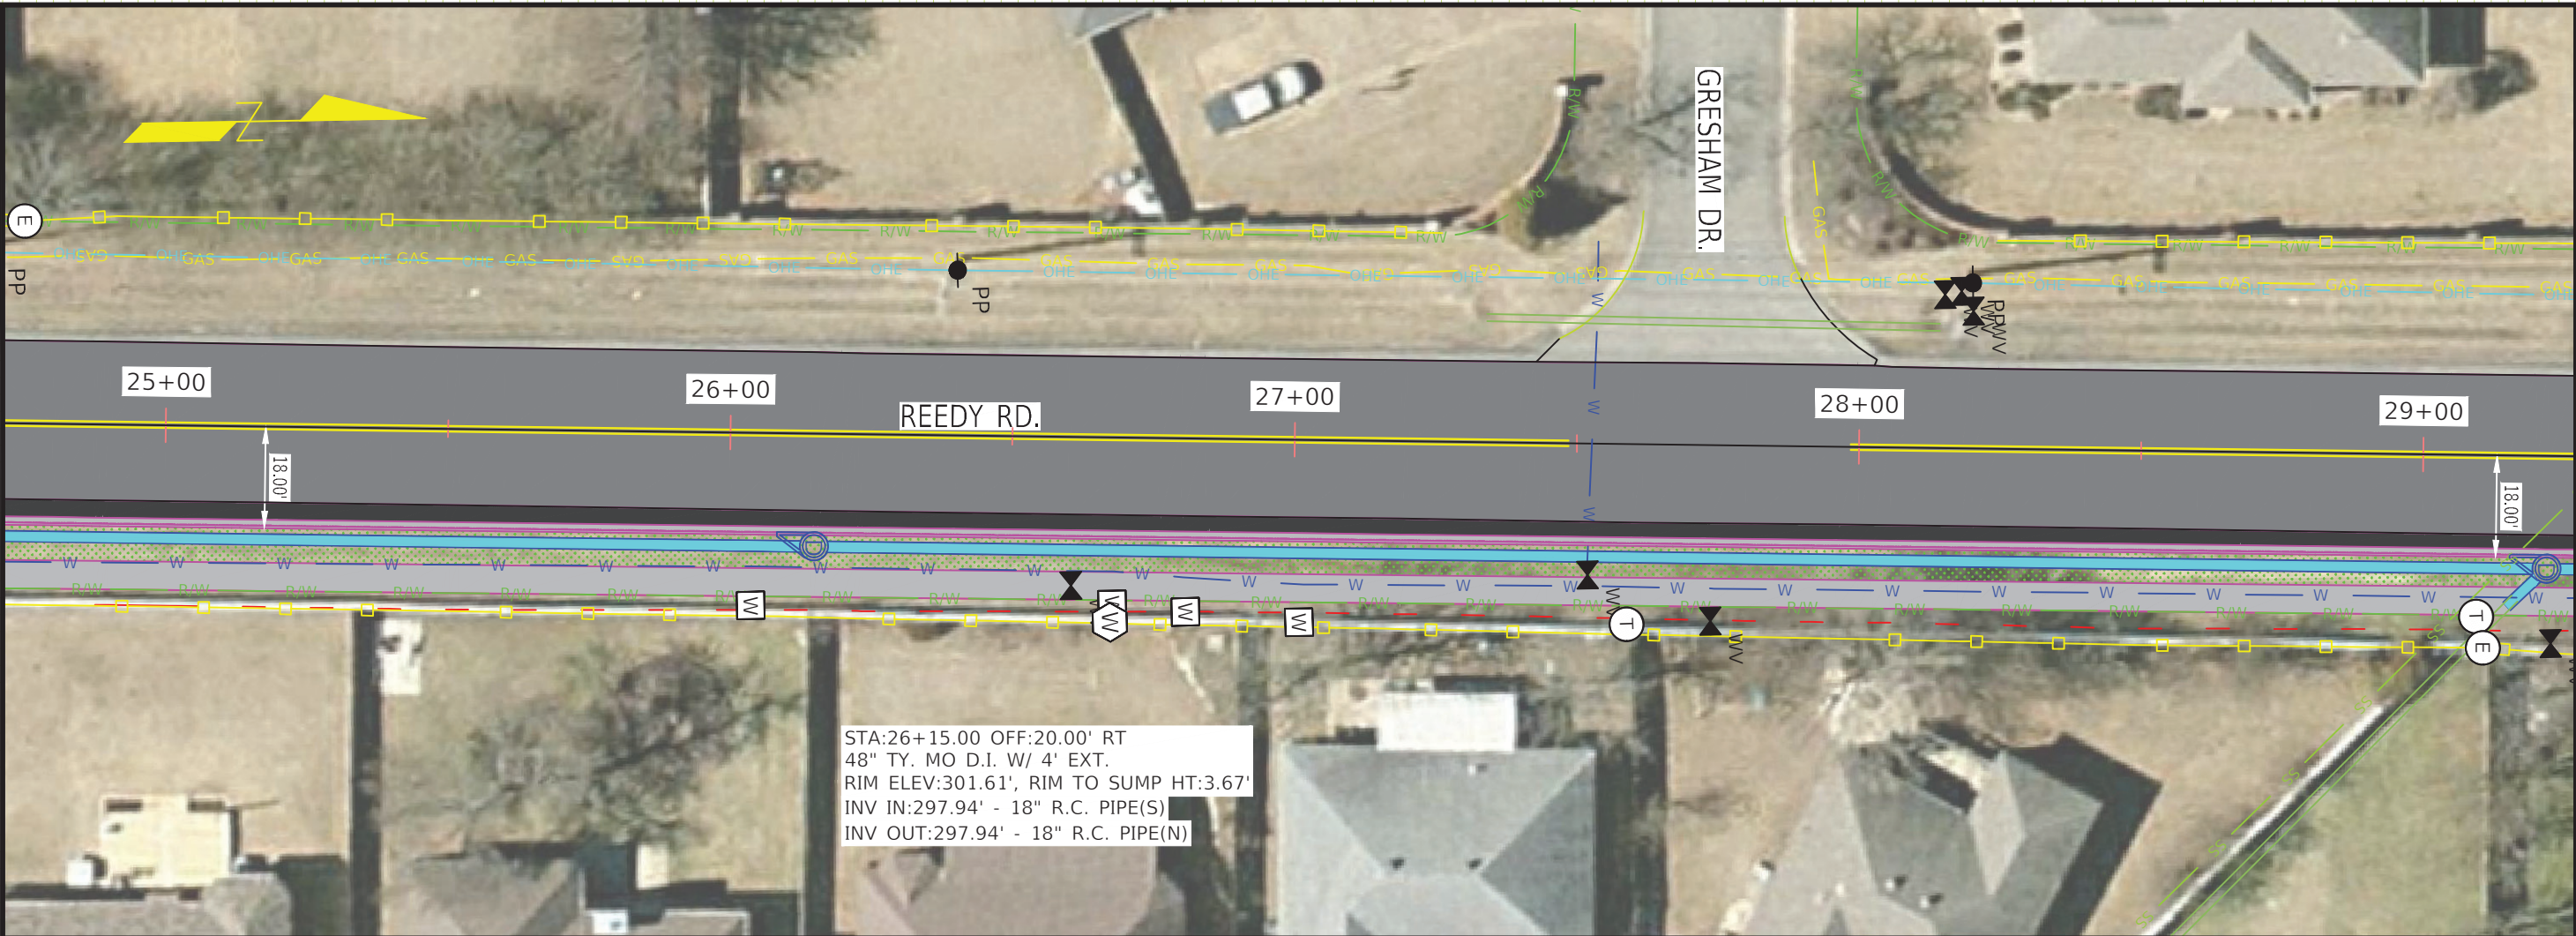

eg 300.73	tbc 302.53	eg 300.59	tbc 302.35	eg 300.47	tbc 302.18	eg 300.44	tbc 301.95	eg 300.36	tbc 301.72	eg 299.89	tbc 301.58	eg 299.29	tbc 301.31	eg 298.99	tbc 301.04	eg 299.03	tbc 300.73	eg 298.85	tbc 300.39	eg 298.28	tbc 299.88	eg 297.69	tbc 299.36	eg 297.01	tbc 298.85	eg 296.50	tbc 298.28	eg 296.17	tbc 297.71	eg 295.60	tbc 296.98	eg 295.00	tbc 296.24
-----------	------------	-----------	------------	-----------	------------	-----------	------------	-----------	------------	-----------	------------	-----------	------------	-----------	------------	-----------	------------	-----------	------------	-----------	------------	-----------	------------	-----------	------------	-----------	------------	-----------	------------	-----------	------------	-----------	------------

**REEDY RD HALF-STREET IMPROVEMENT**  
**(MAPLE SPRINGS DR TO CASTLE GATE DR)**  
**CONWAY, ARKANSAS**

JOB NUMBER: 21-124  
 DRAWN BY: MHW1  
 CHECKED BY: KFJ  
 DATE: 4-6-21  
 SCALE: 1"=30'


**REEDY ROAD**  
**PLAN & PROFILE**  
**SHEET**

**C5**




REVISIONS

NO.	DESCRIPTION	DATE

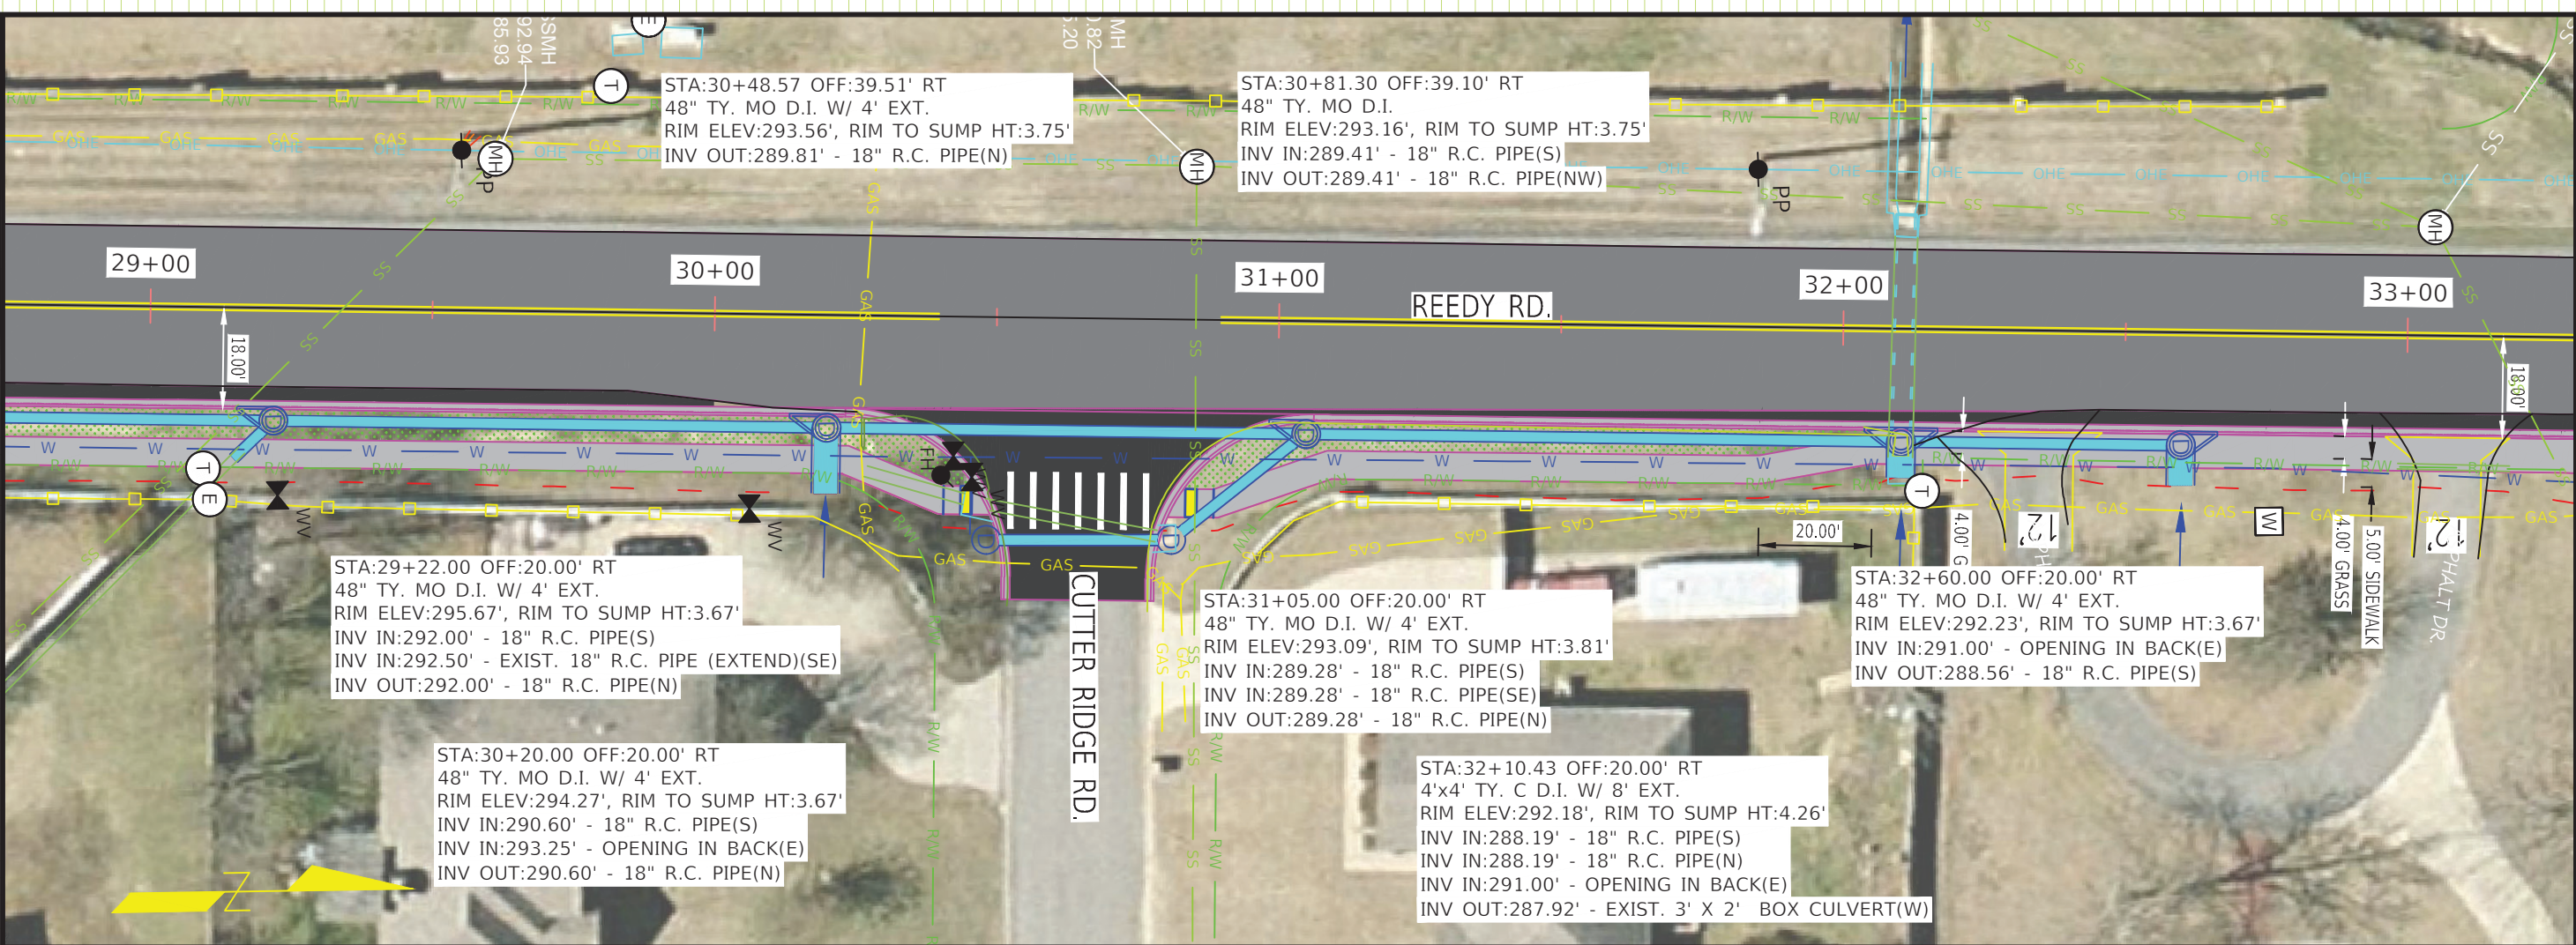

PROFILE @ TOP BACK OF CURB ON RT.

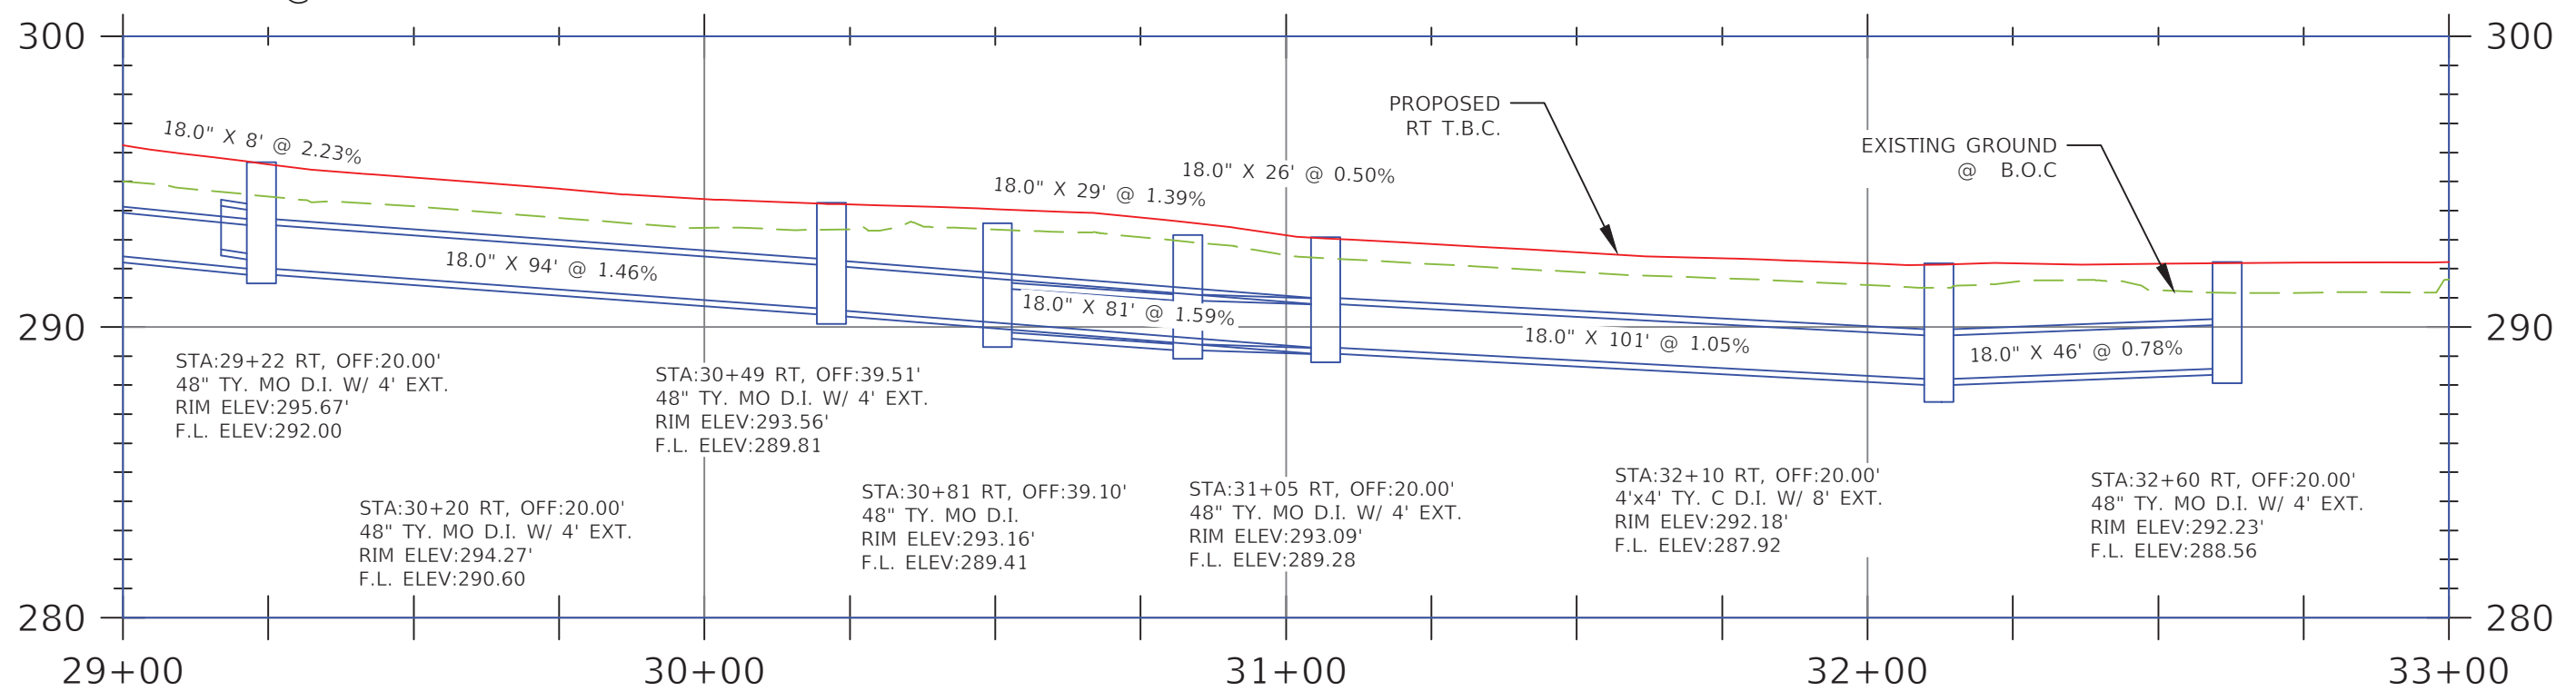

eg 295.00	tbc 296.24	eg 294.49	tbc 295.60	eg 294.15	tbc 295.14	eg 293.75	tbc 294.75	eg 293.41	tbc 294.40	eg 293.35	tbc 294.21	eg 293.35	tbc 294.05	eg 293.09	tbc 293.76	eg 292.47	tbc 293.15	eg 292.16	tbc 292.85	eg 291.89	tbc 292.57	eg 291.68	tbc 292.36	eg 291.44	tbc 292.19	eg 291.55	tbc 292.19	eg 291.26	tbc 292.17	eg 291.17	tbc 292.21	eg 291.63	tbc 292.23
-----------	------------	-----------	------------	-----------	------------	-----------	------------	-----------	------------	-----------	------------	-----------	------------	-----------	------------	-----------	------------	-----------	------------	-----------	------------	-----------	------------	-----------	------------	-----------	------------	-----------	------------	-----------	------------	-----------	------------

REEDY RD HALF-STREET IMPROVEMENT  
(MAPLE SPRINGS DR TO CASTLE GATE DR)  
CONWAY, ARKANSAS

JOB NUMBER: 21-124  
DRAWN BY: MHW1  
CHECKED BY: KFJ  
DATE: 4-6-21  
SCALE: 1"=30'


REEDY ROAD  
PLAN & PROFILE  
SHEET

C6




REVISIONS

NO.	DESCRIPTION	DATE

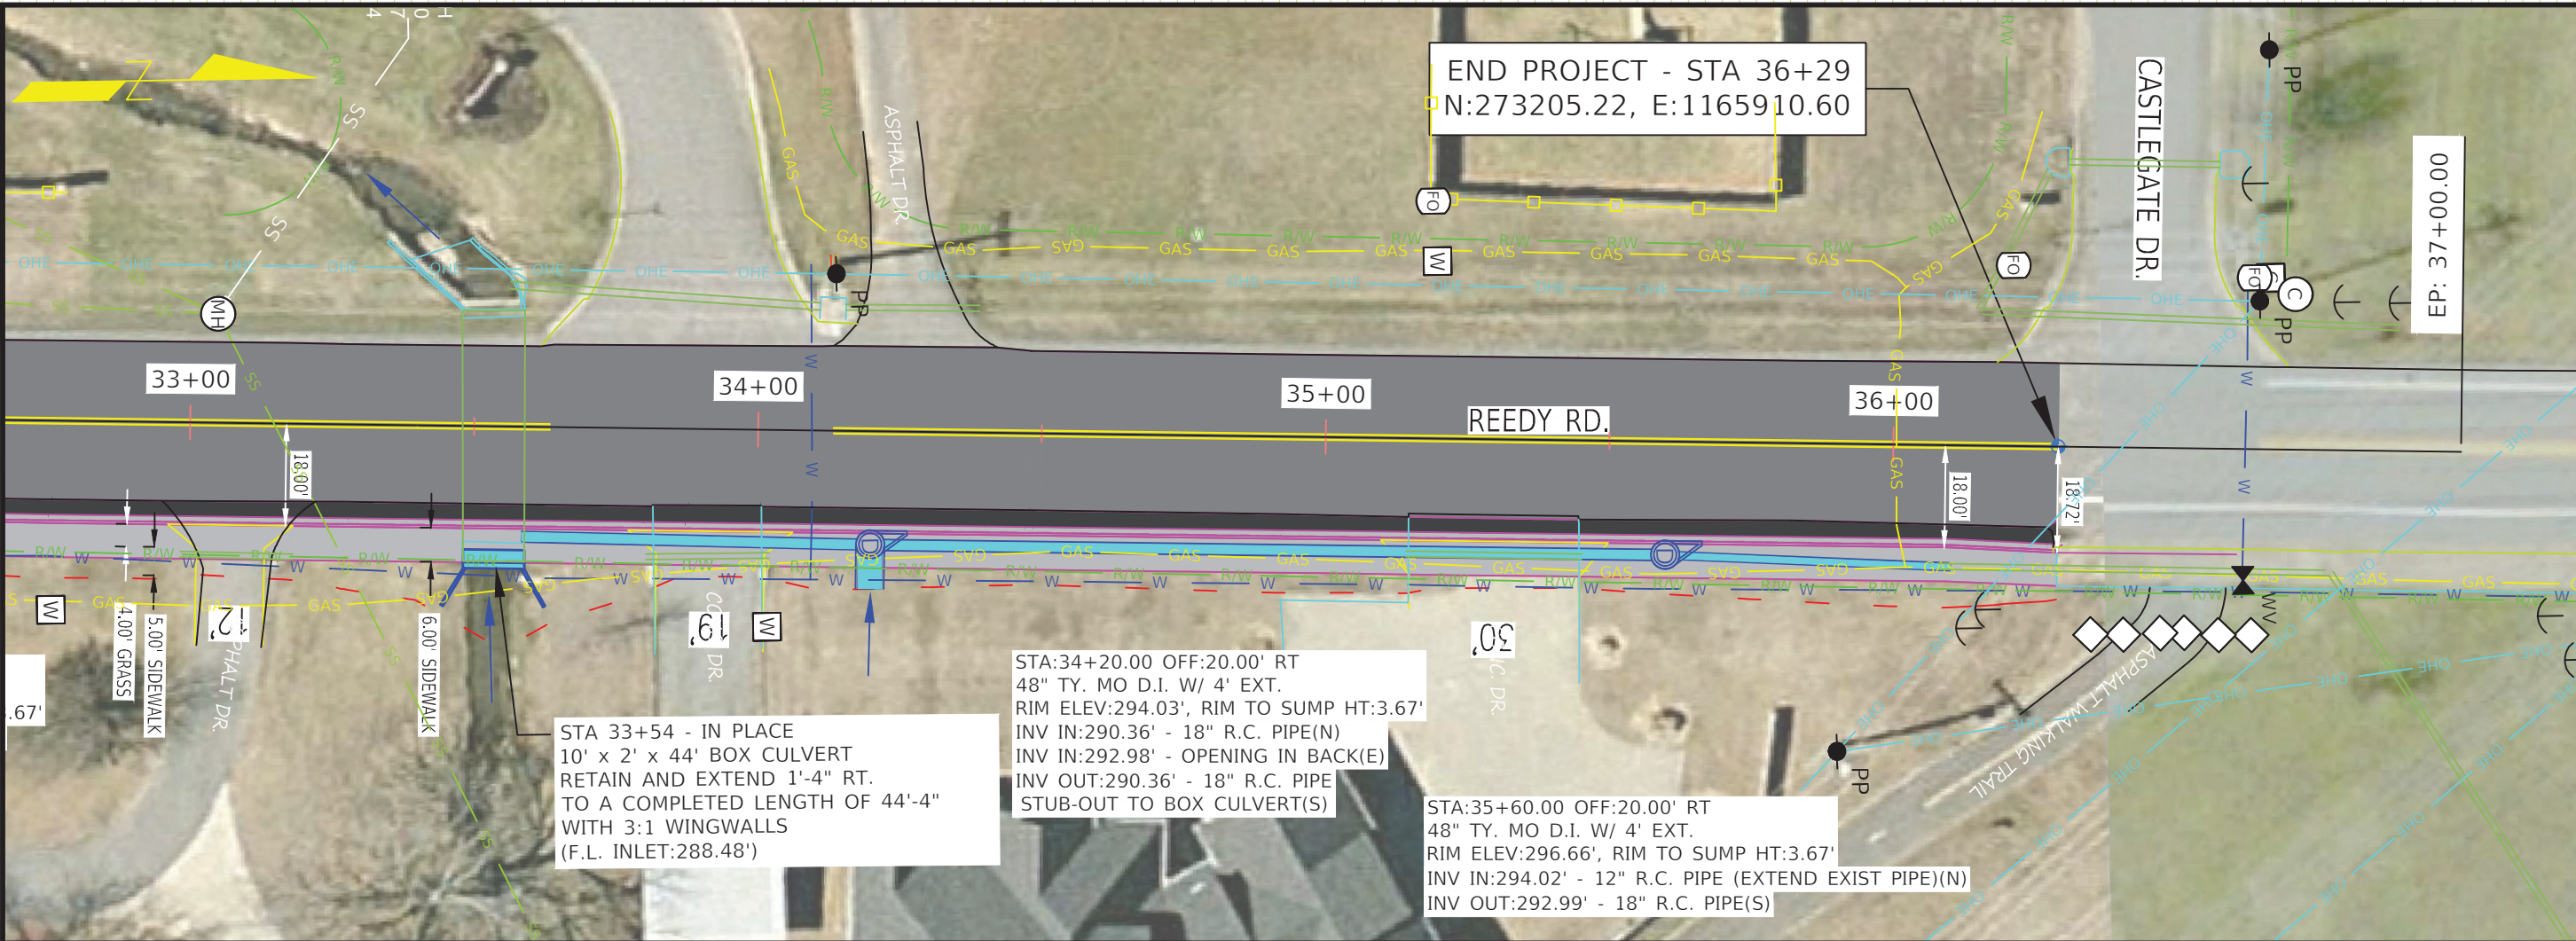

PROFILE @ TOP BACK OF CURB ON RT.

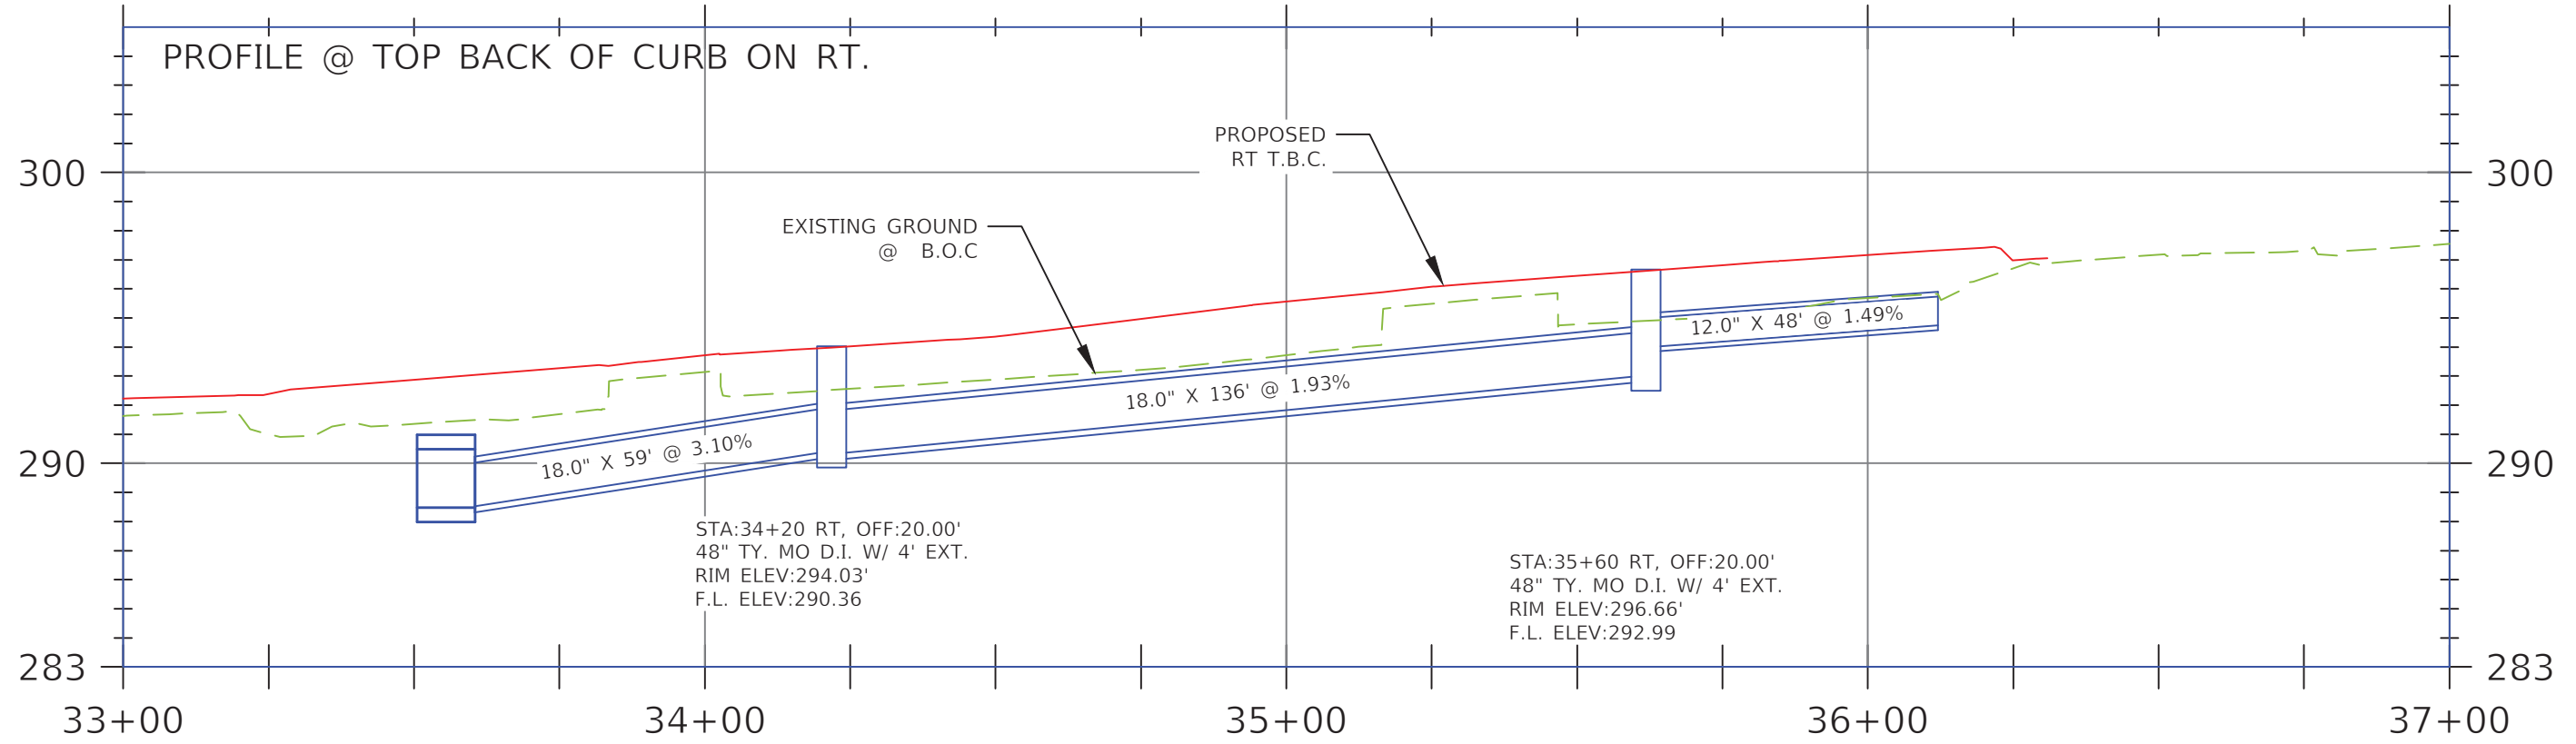

eg 291.63	tbc 292.23	eg 291.00	tbc 292.38	eg 291.36	tbc 292.87	eg 291.69	tbc 293.27	eg 293.15	tbc 293.72	eg 292.56	tbc 294.03	eg 292.88	tbc 294.35	eg 293.22	tbc 294.97	eg 293.72	tbc 295.56	eg 295.49	tbc 296.07	eg 294.78	tbc 296.45	eg 295.03	tbc 296.82	eg 295.68	tbc 297.16	eg 296.71	tbc 296.98	eg 297.17	tbc	eg 297.31	tbc	eg 297.54	tbc
-----------	------------	-----------	------------	-----------	------------	-----------	------------	-----------	------------	-----------	------------	-----------	------------	-----------	------------	-----------	------------	-----------	------------	-----------	------------	-----------	------------	-----------	------------	-----------	------------	-----------	-----	-----------	-----	-----------	-----

REEDY RD HALF-STREET IMPROVEMENT  
(MAPLE SPRINGS DR TO CASTLE GATE DR)  
CONWAY, ARKANSAS

JOB NUMBER: 21-124  
DRAWN BY: MHW1  
CHECKED BY: KFJ  
DATE: 4-6-21  
SCALE: 1"=30'




REEDY ROAD  
PLAN & PROFILE  
SHEET

C7



REVISIONS

NO.	DESCRIPTION	DATE

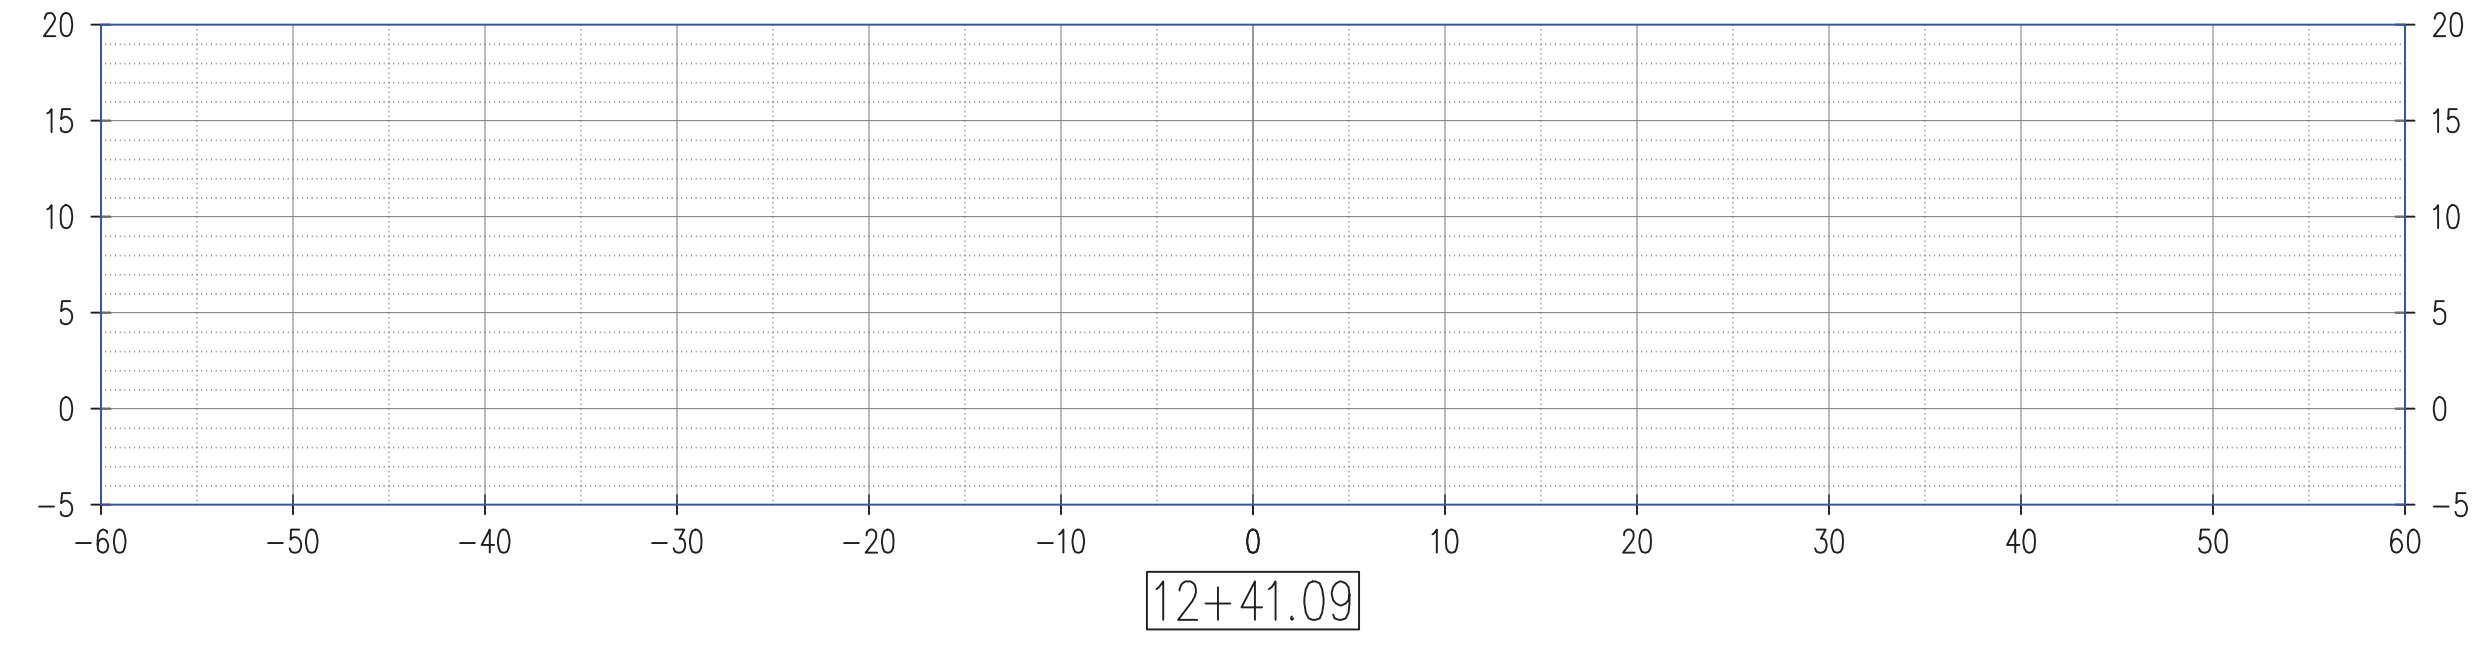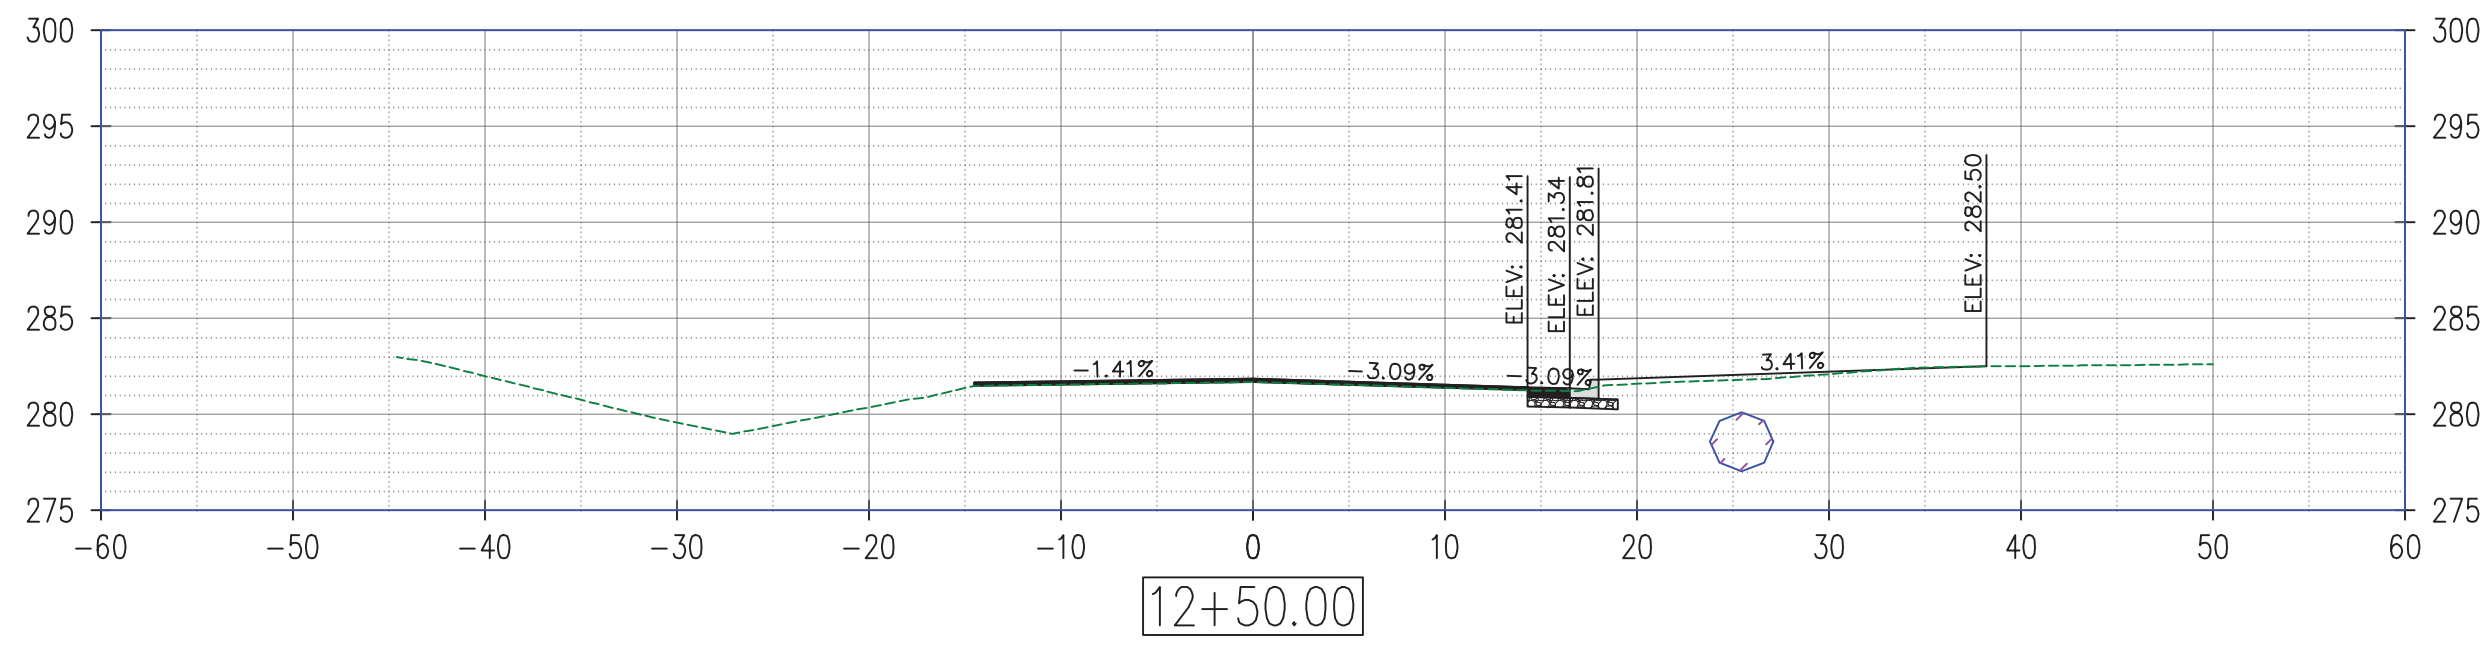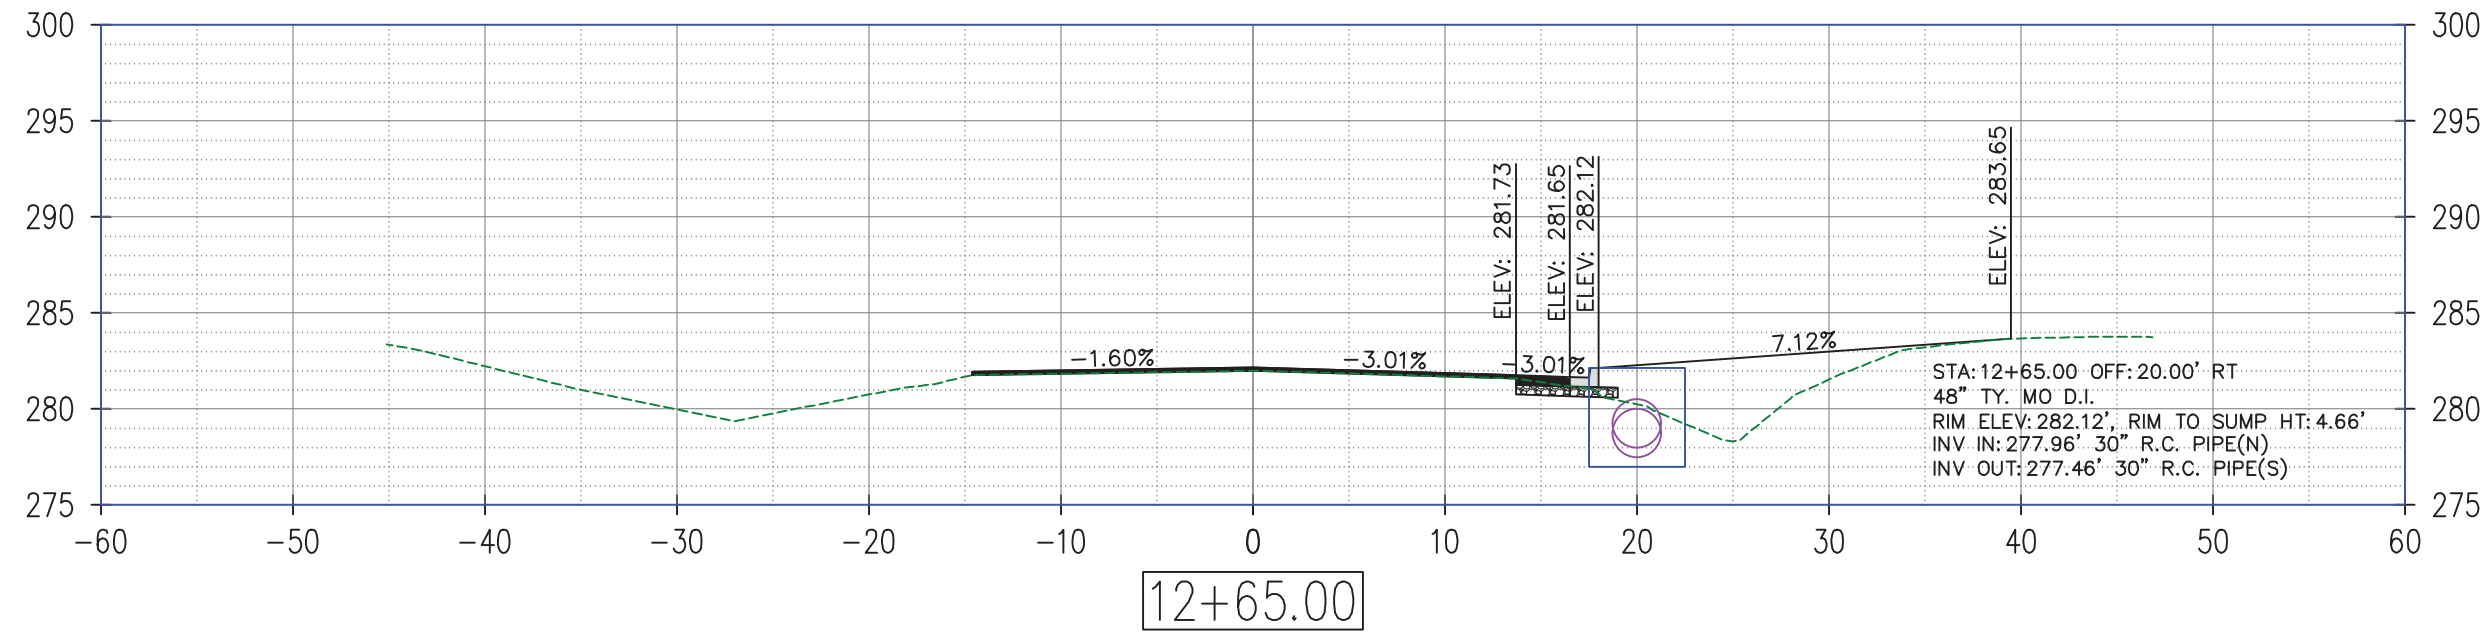

REEDY RD HALF-STREET IMPROVEMENT  
 (SYLVIA SPRINGS DR TO CASTLEGATE DR)  
 CONWAY, ARKANSAS

JOB NUMBER: 21-124  
 DRAWN BY: MHW1  
 CHECKED BY: KFJ  
 DATE: 3/16/22  
 SCALE: 1"=10'




REEDY RD  
 CROSS SECTION  
 SHEET

X1



REVISIONS

NO.	DESCRIPTION	DATE

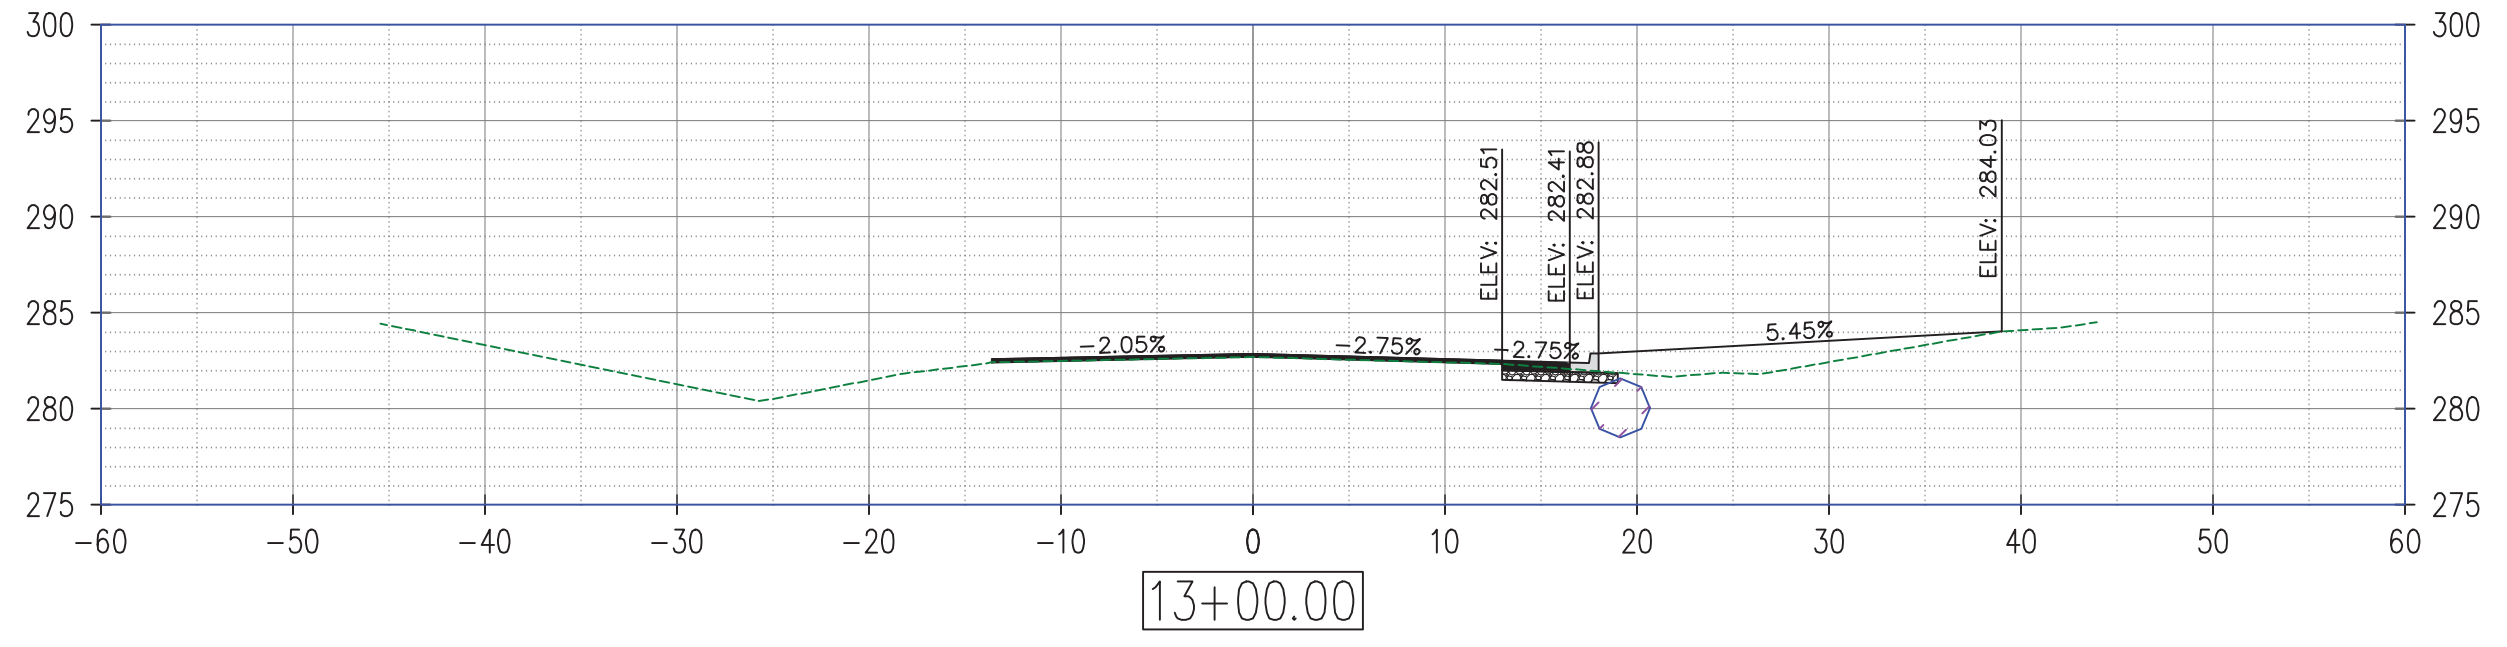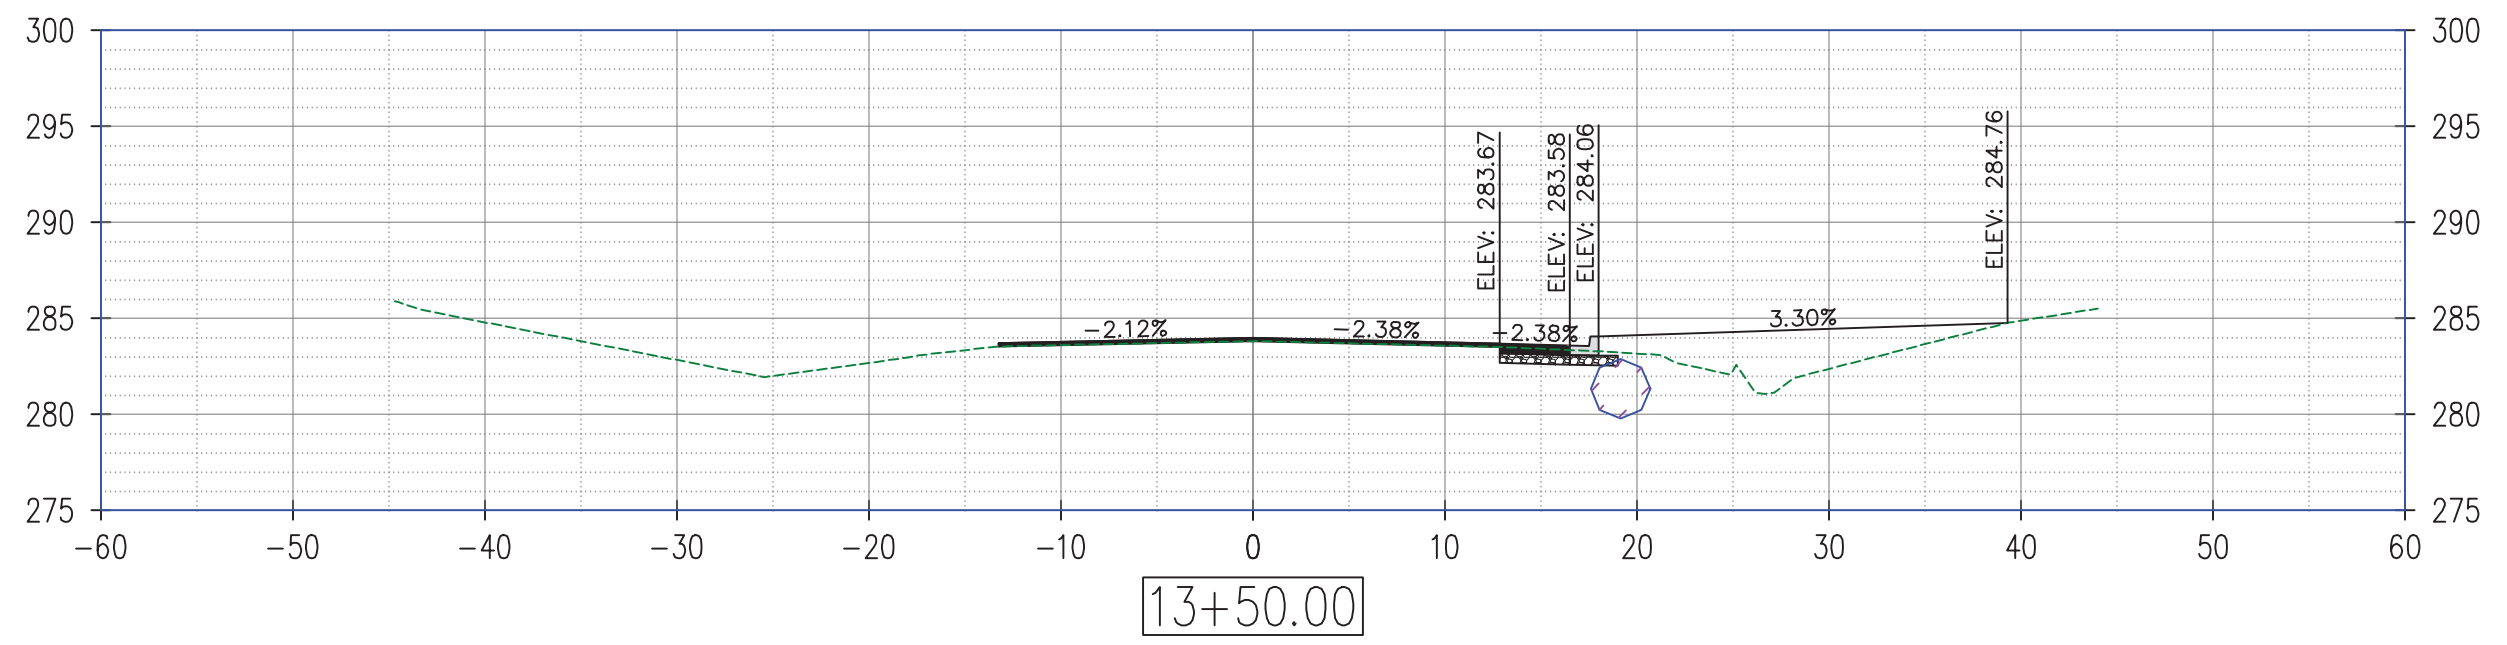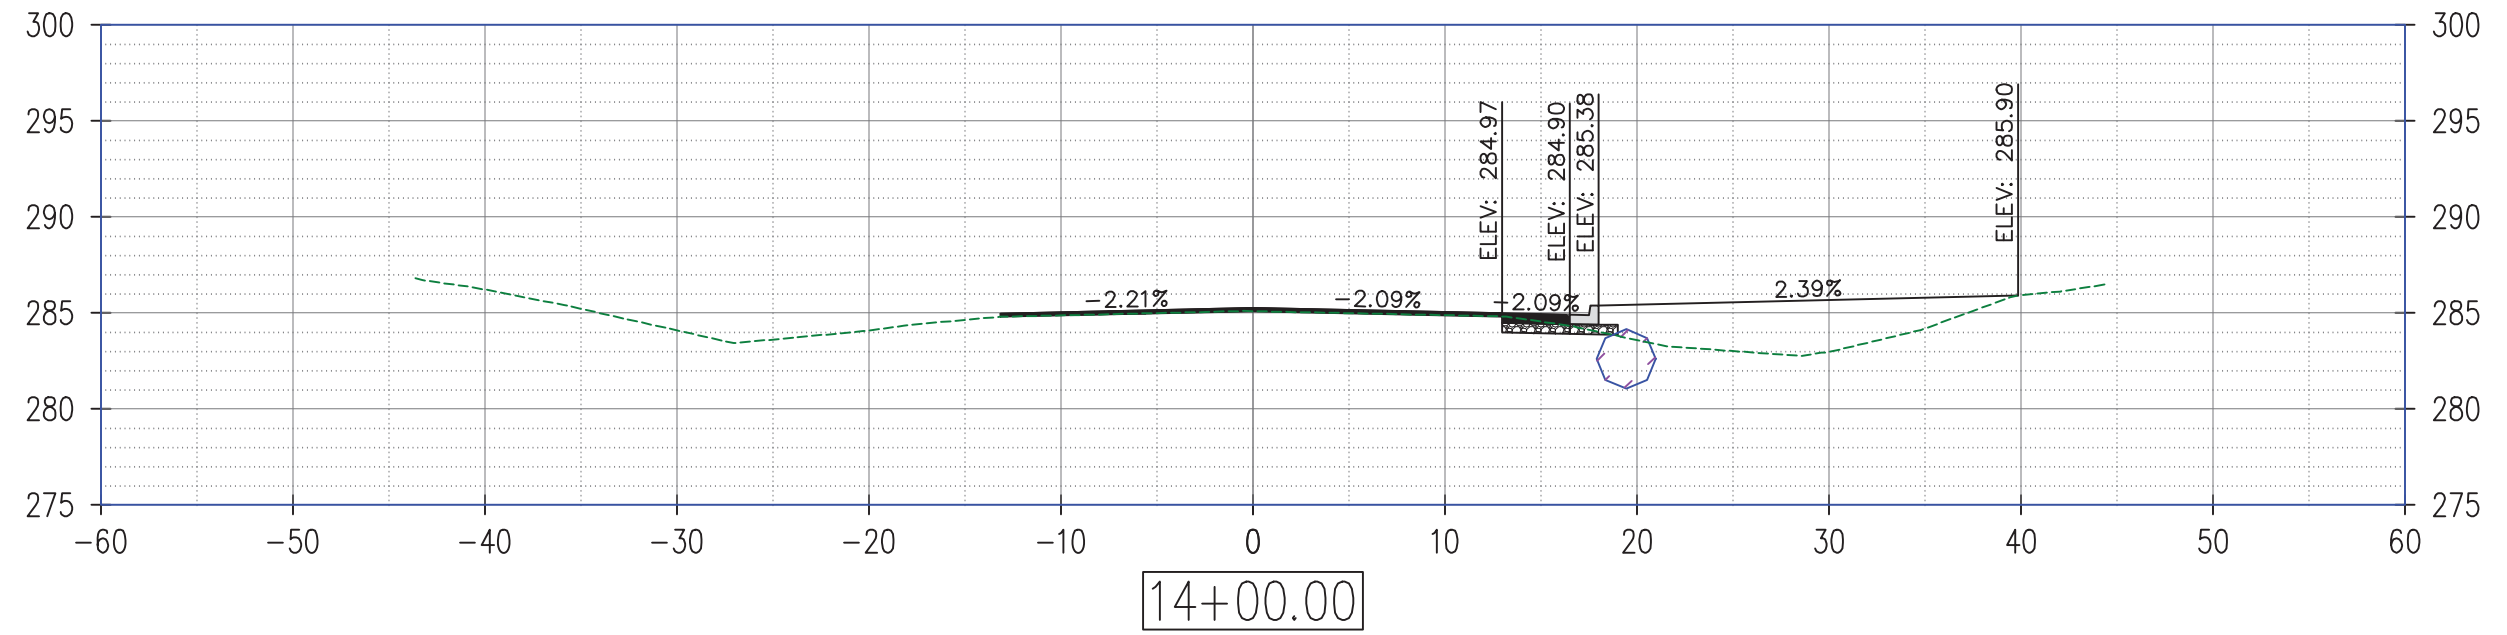

REEDY RD HALF-STREET IMPROVEMENT  
 (SYLVIA SPRINGS DR TO CASTLEGATE DR)  
 CONWAY, ARKANSAS

JOB NUMBER: 21-124  
 DRAWN BY: MHW1  
 CHECKED BY: KFJ  
 DATE: 3/16/22  
 SCALE: 1"=10'




REEDY RD  
 CROSS SECTION  
 SHEET

X2



REVISIONS

NO.	DESCRIPTION	DATE

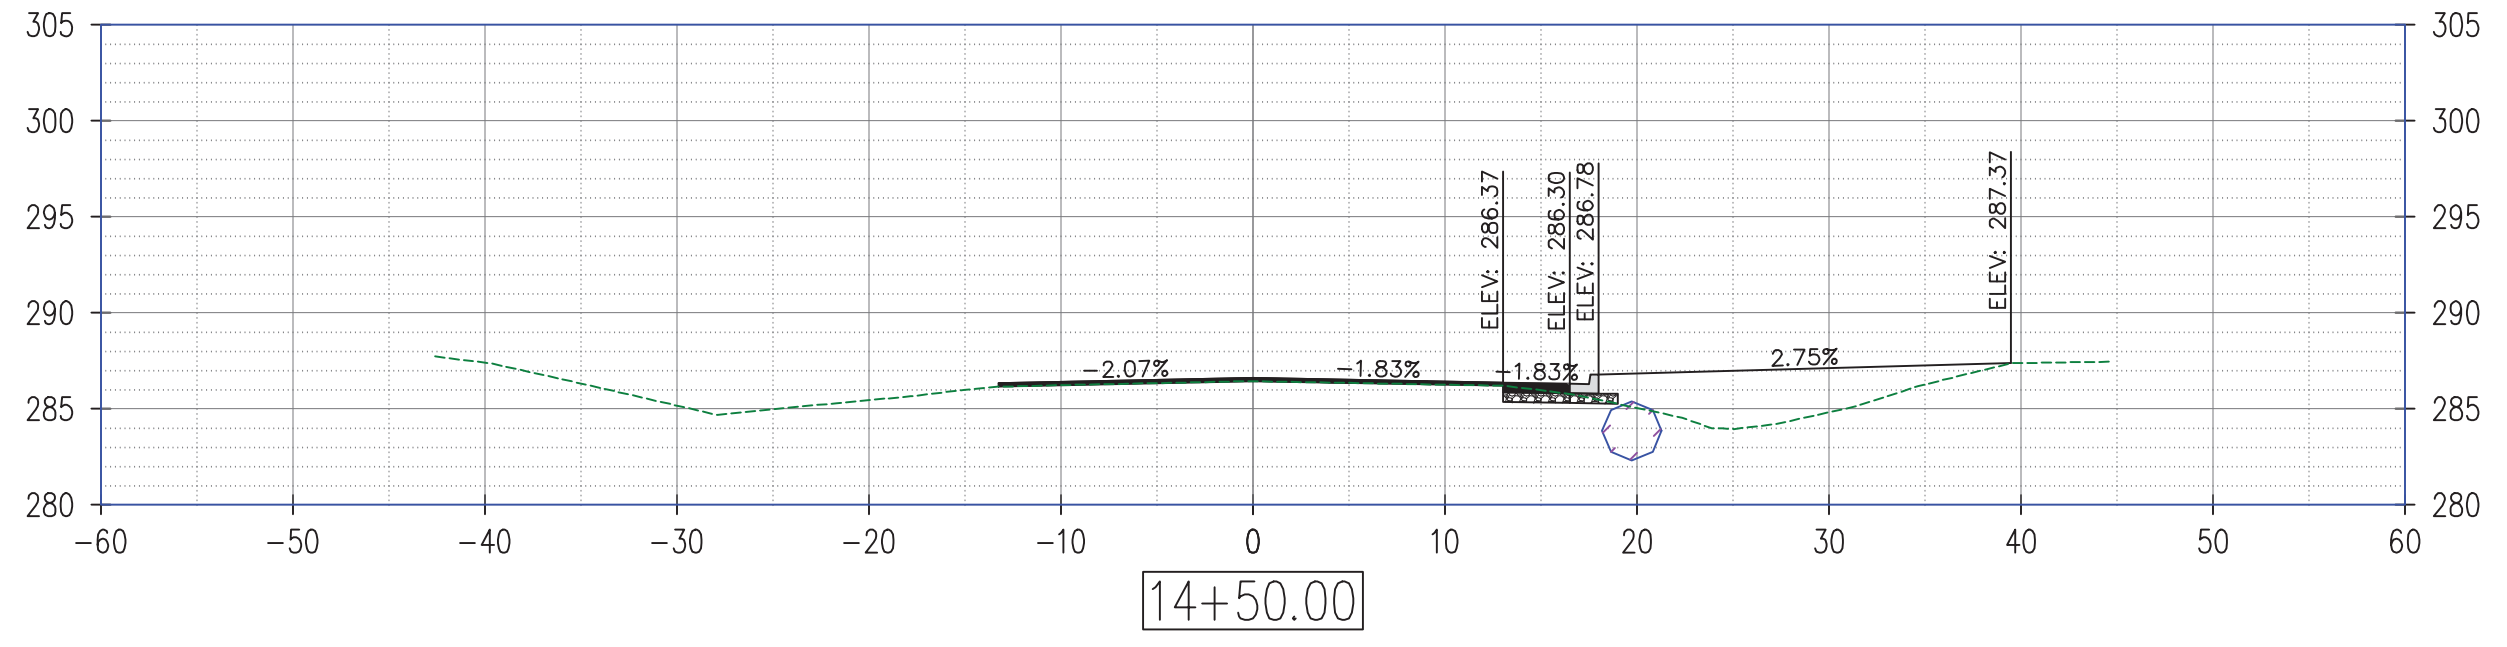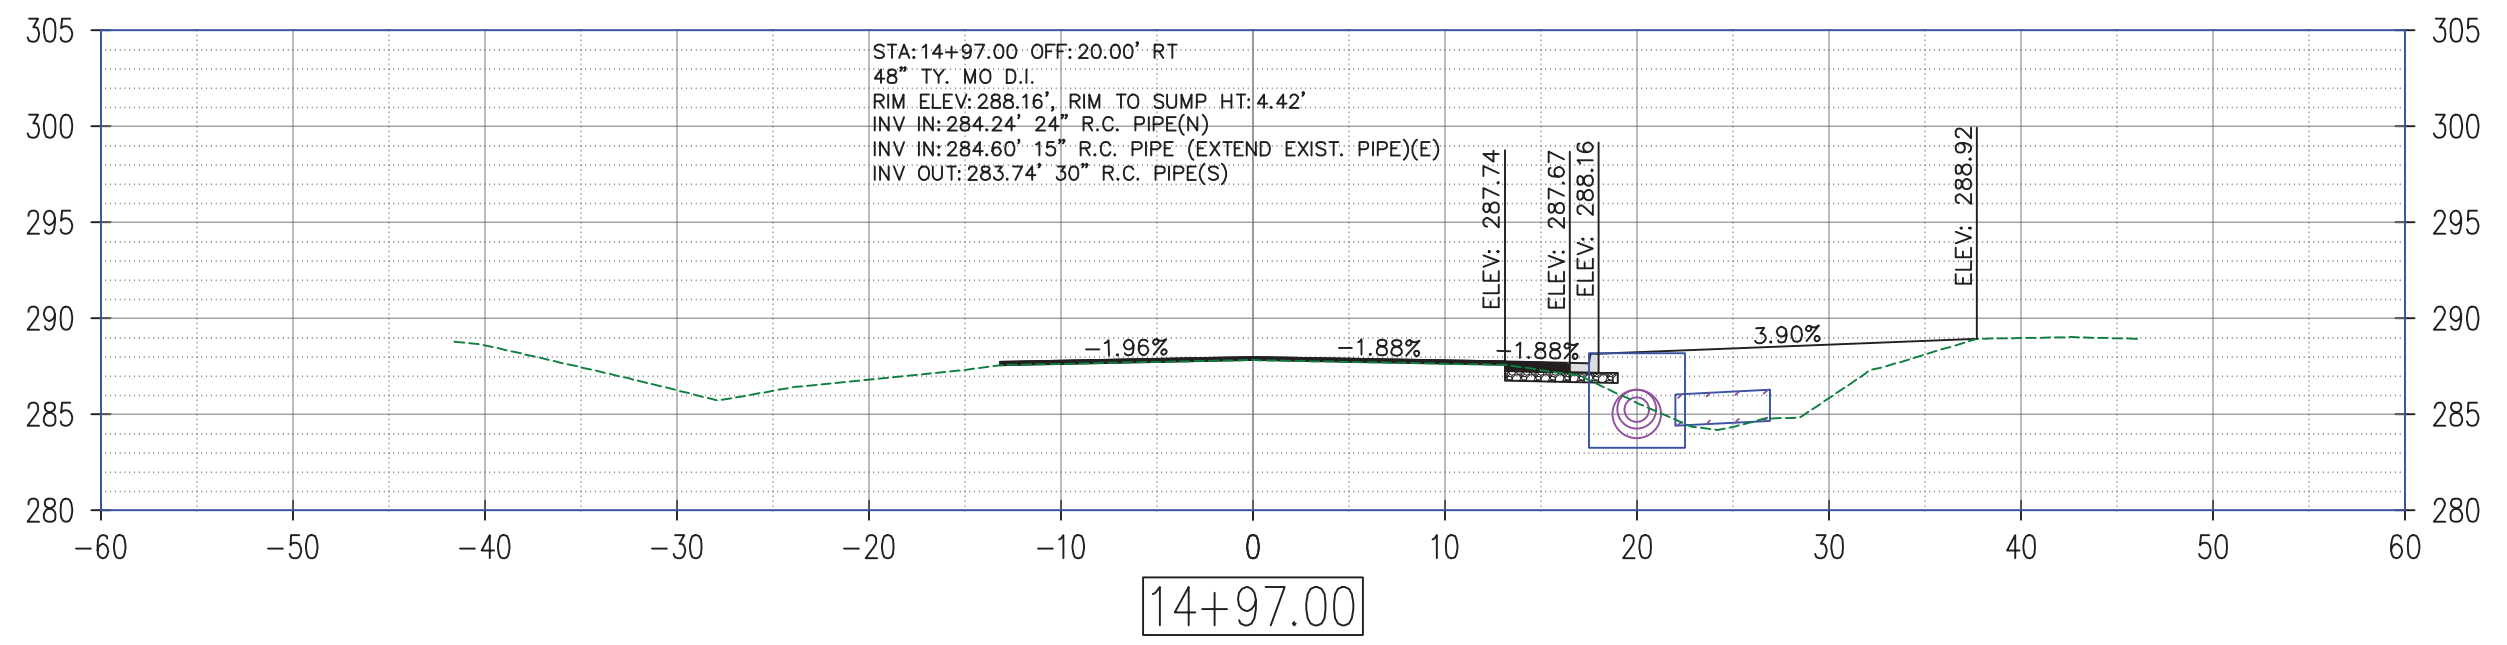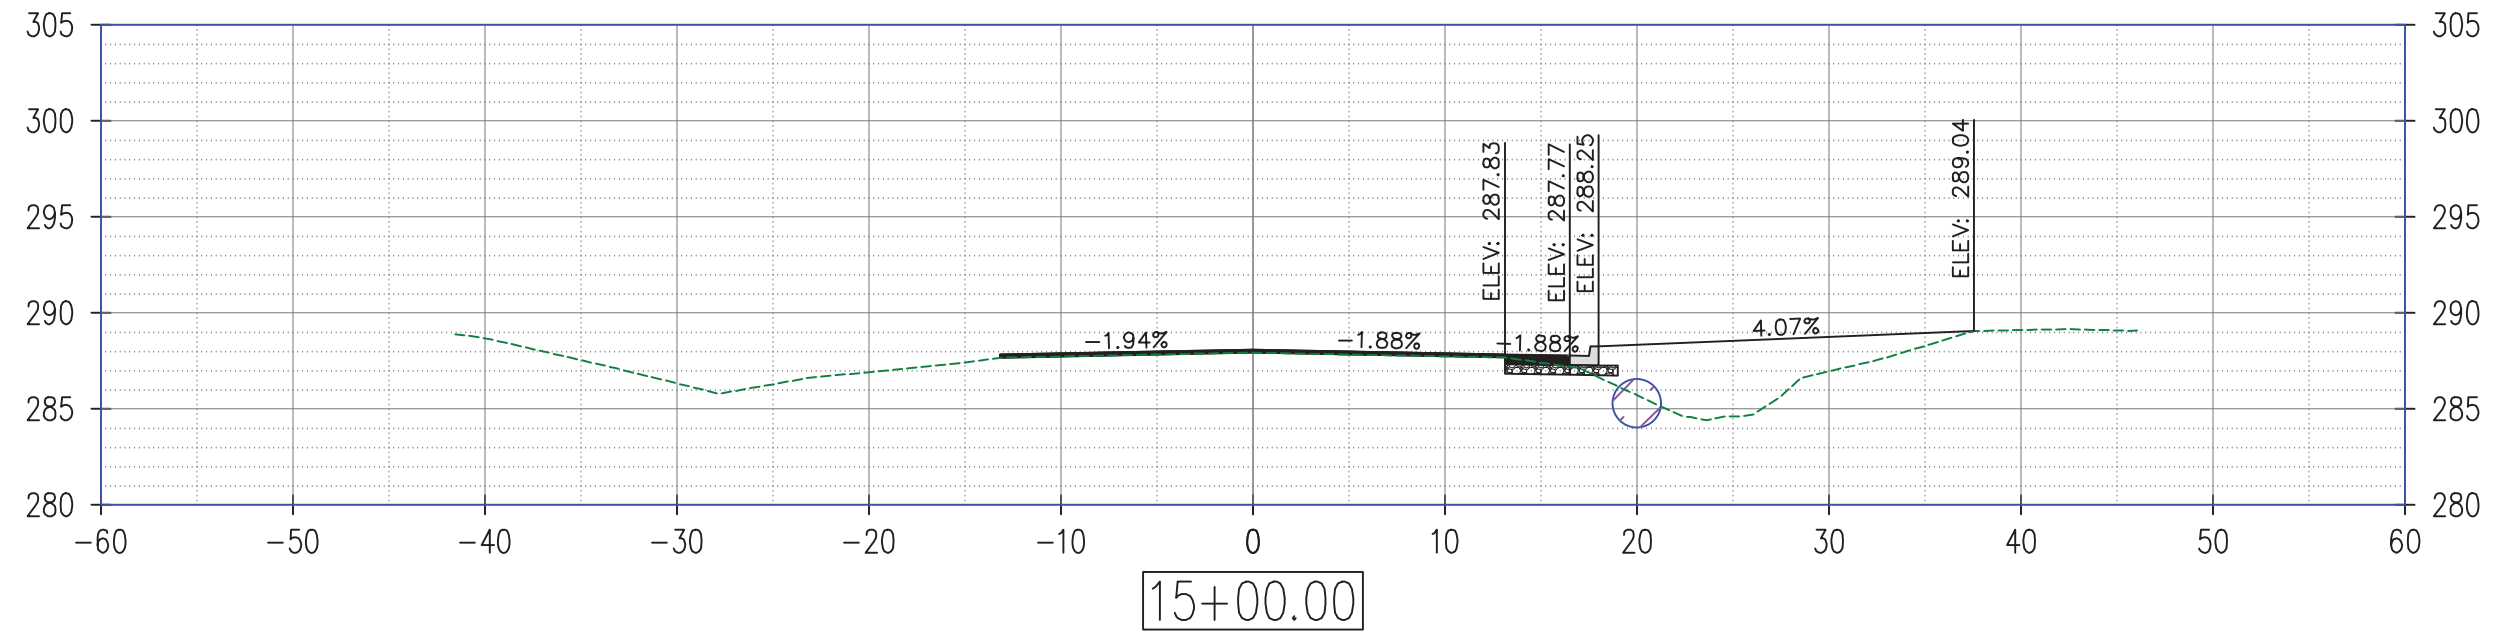

REEDY RD HALF-STREET IMPROVEMENT  
 (SYLVIA SPRINGS DR TO CASTLEGATE DR)  
 CONWAY, ARKANSAS

JOB NUMBER: 21-124  
 DRAWN BY: MHW1  
 CHECKED BY: KFJ  
 DATE: 3/16/22  
 SCALE: 1"=10'




REEDY RD  
 CROSS SECTION  
 SHEET

X3



REVISIONS

NO.	DESCRIPTION	DATE

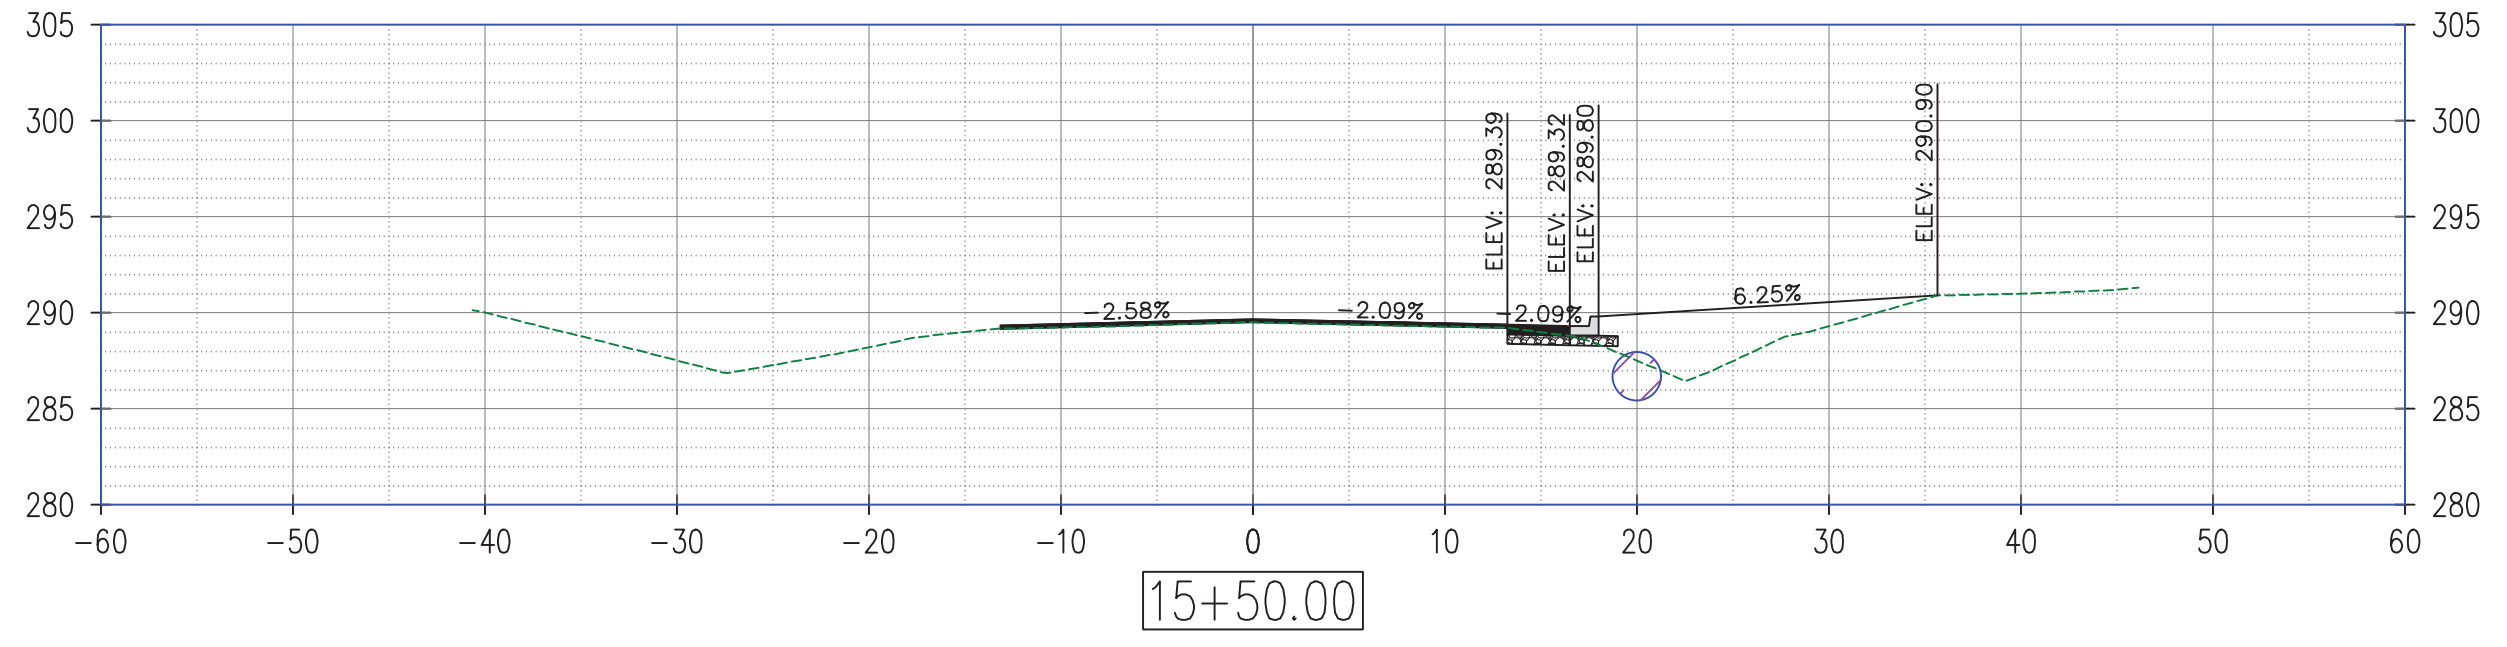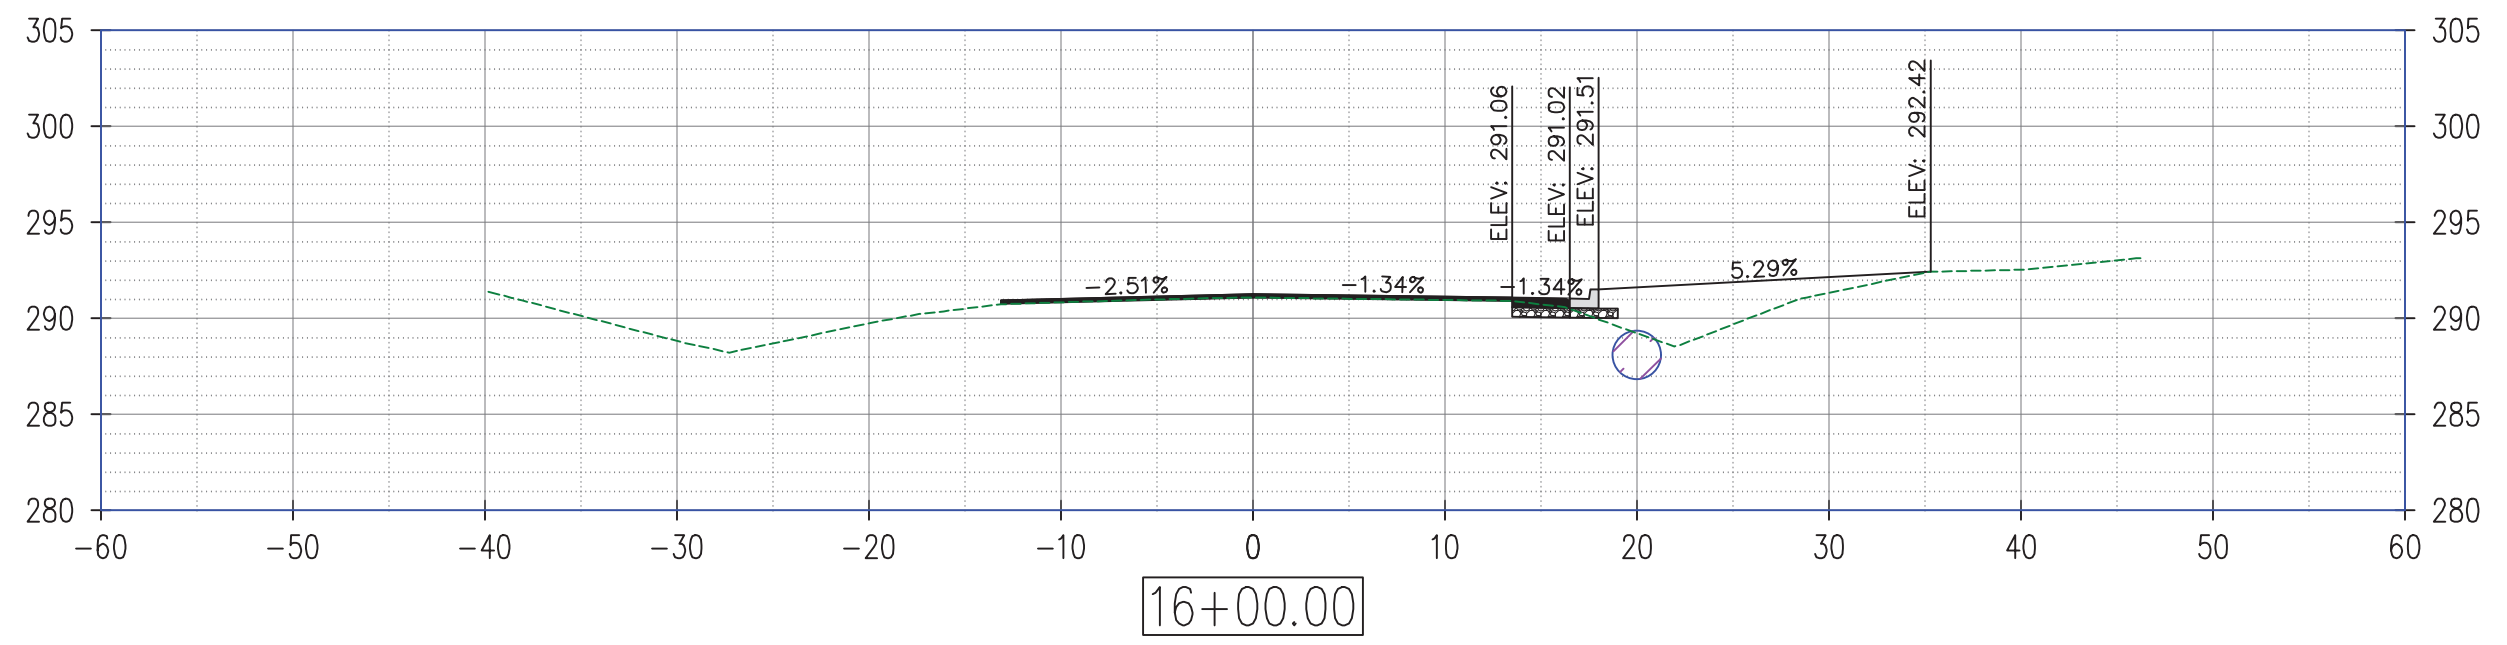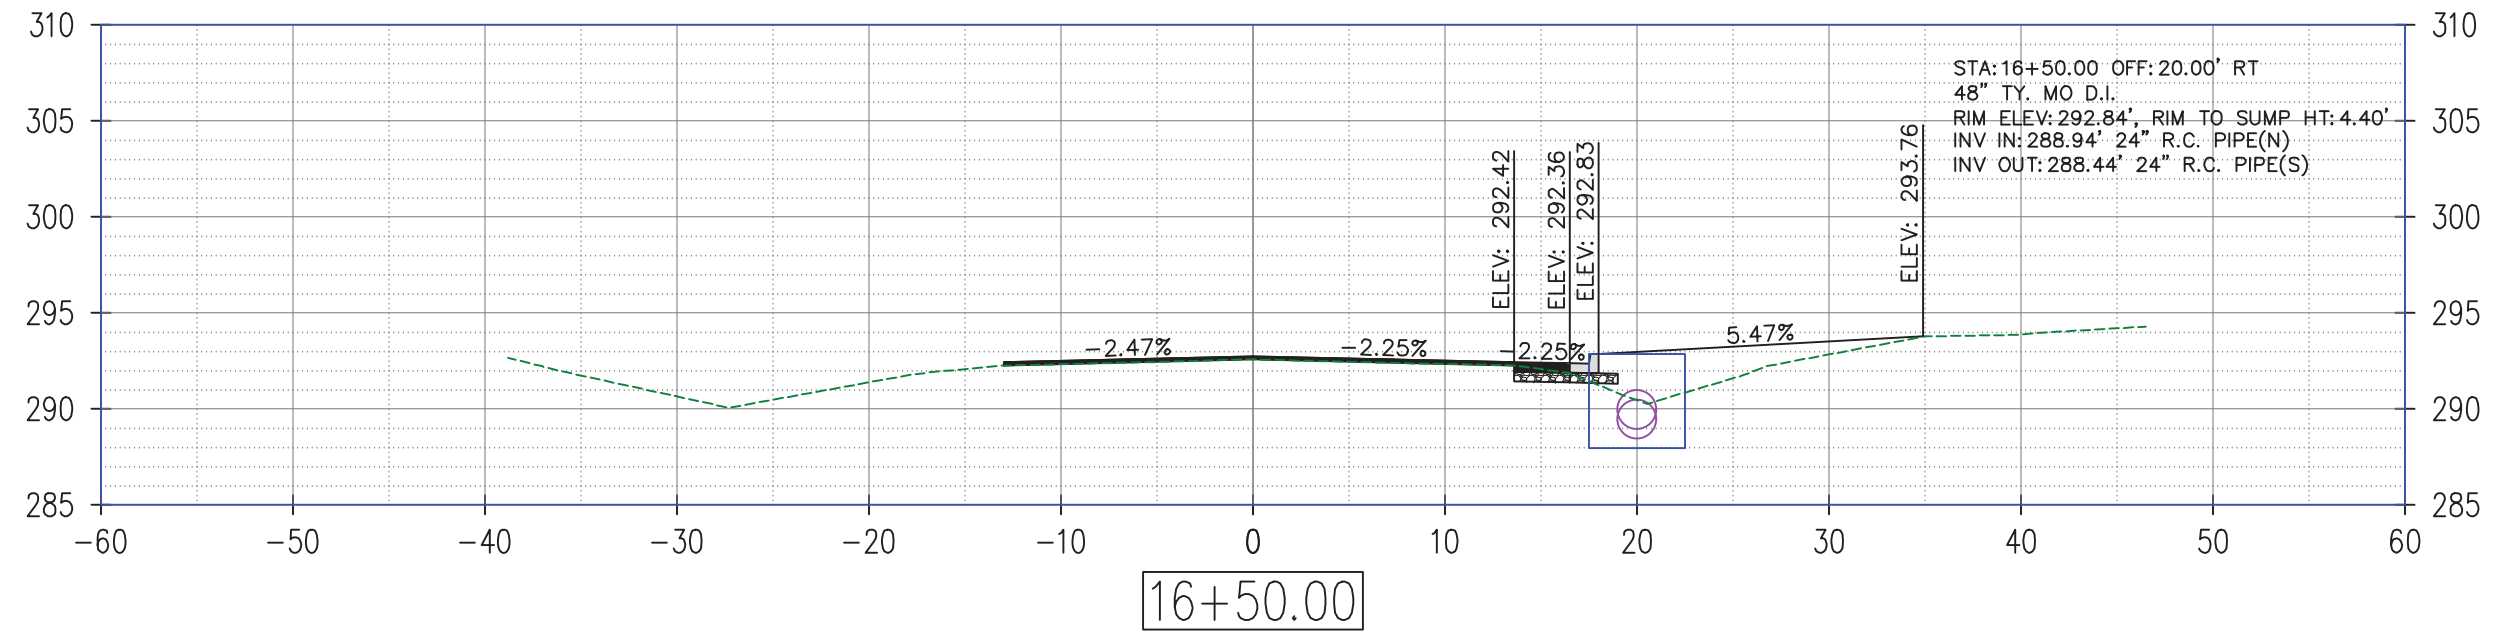

REEDY RD HALF-STREET IMPROVEMENT  
(SYLVIA SPRINGS DR TO CASTLEGATE DR)  
CONWAY, ARKANSAS

JOB NUMBER: 21-124  
DRAWN BY: MHW1  
CHECKED BY: KFJ  
DATE: 3/16/22  
SCALE: 1"=10'




REEDY RD  
CROSS SECTION  
SHEET

X4



REVISIONS

NO.	DESCRIPTION	DATE

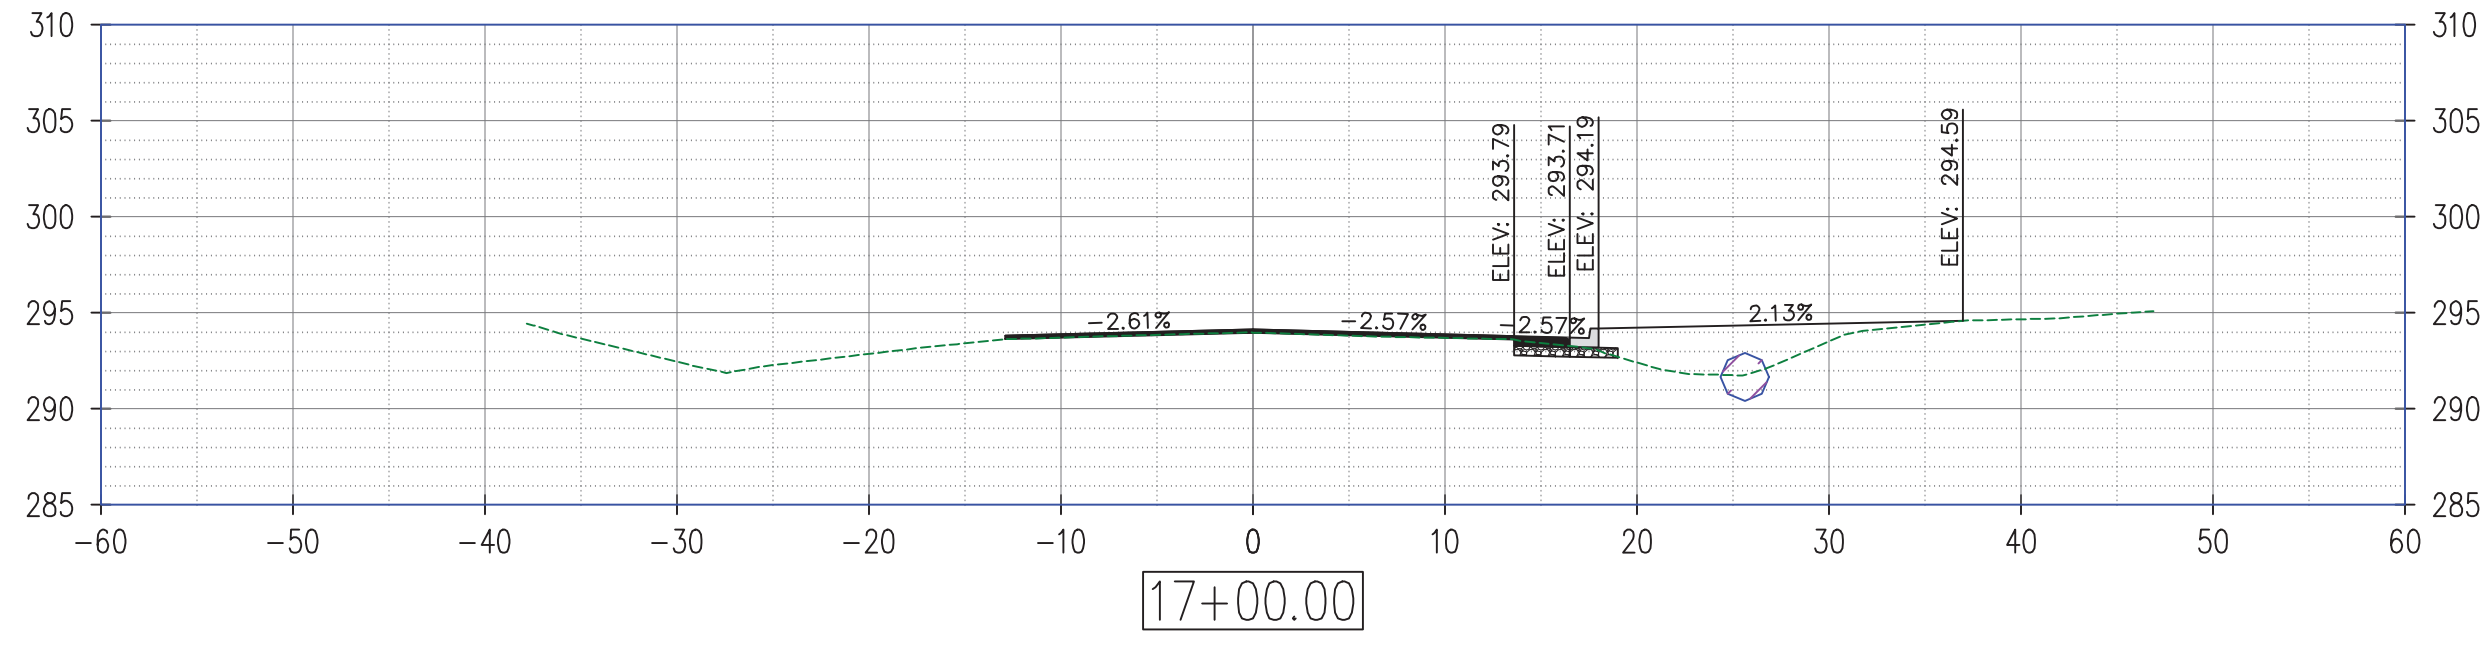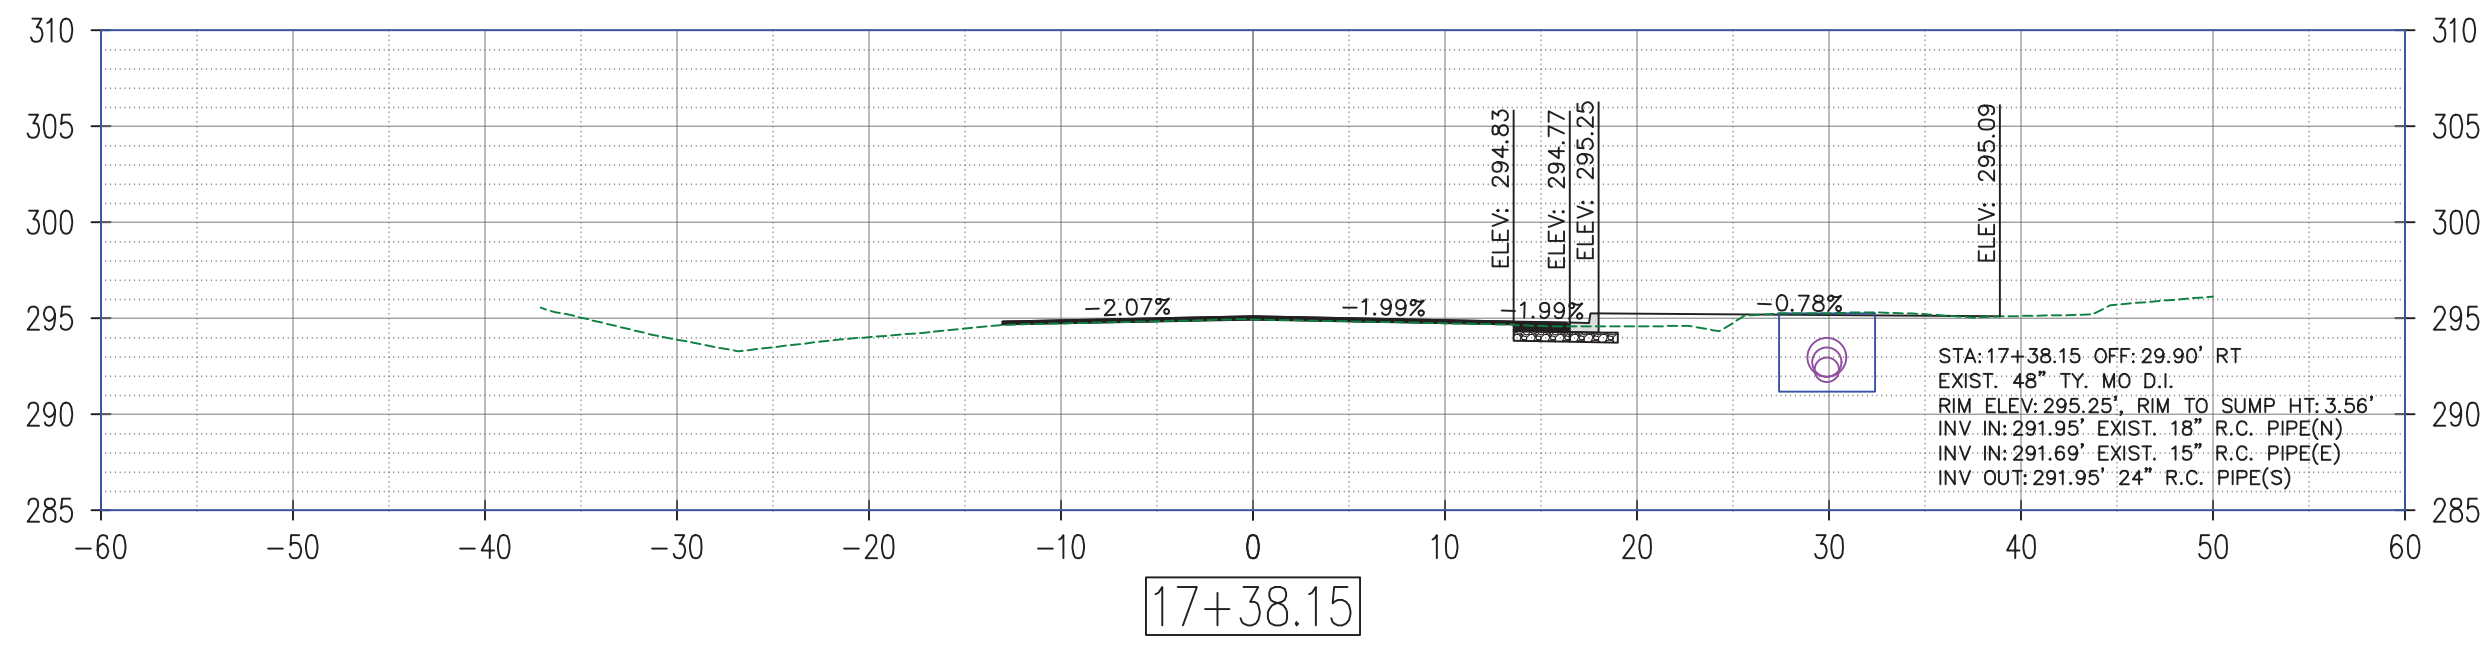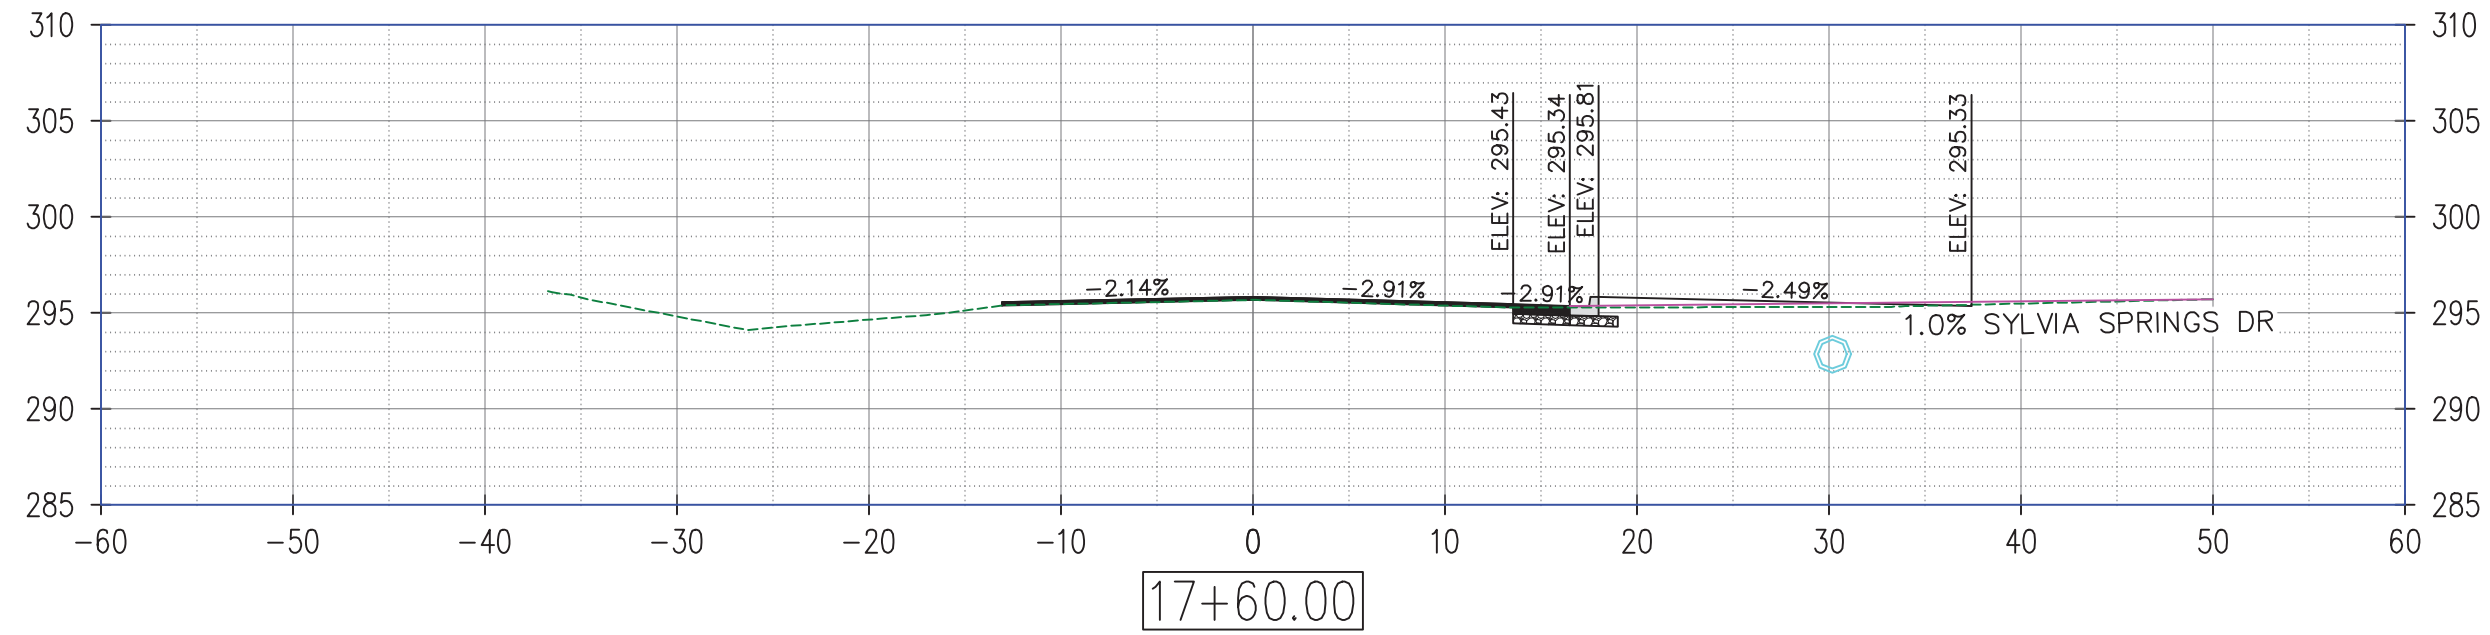

REEDY RD HALF-STREET IMPROVEMENT  
(SYLVIA SPRINGS DR TO CASTLEGATE DR)  
CONWAY, ARKANSAS

JOB NUMBER: 21-124  
DRAWN BY: MHW1  
CHECKED BY: KFJ  
DATE: 3/16/22  
SCALE: 1"=10'




REEDY RD  
CROSS SECTION  
SHEET

X5



REVISIONS

NO.	DESCRIPTION	DATE

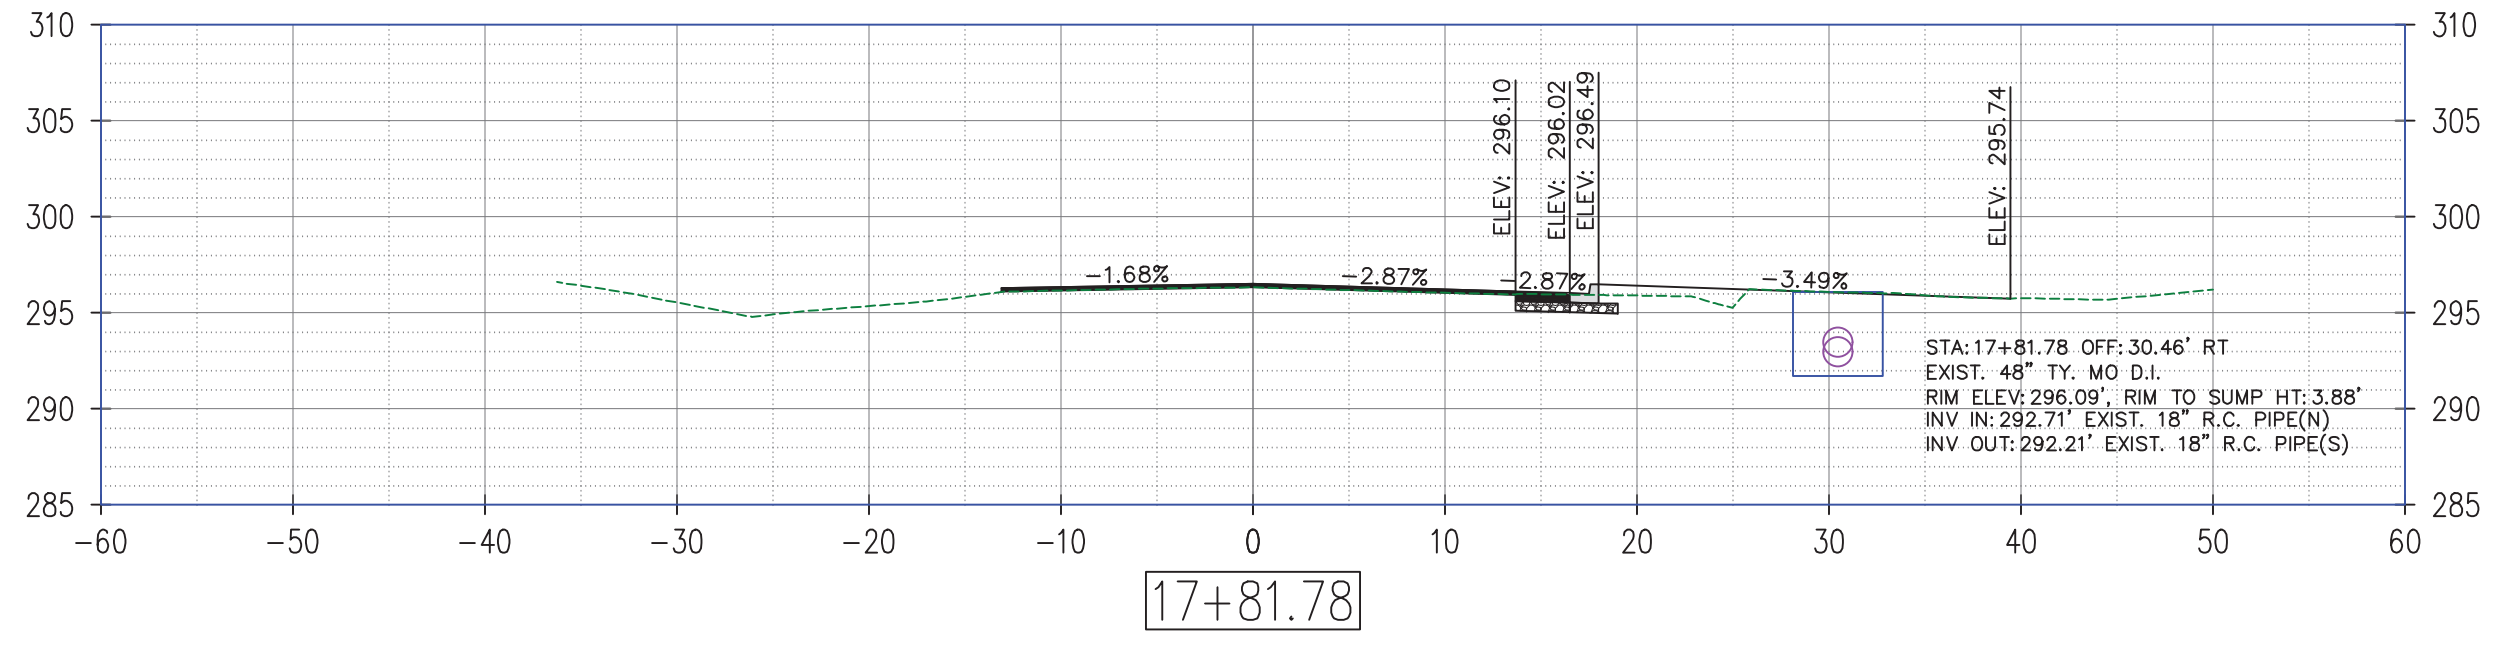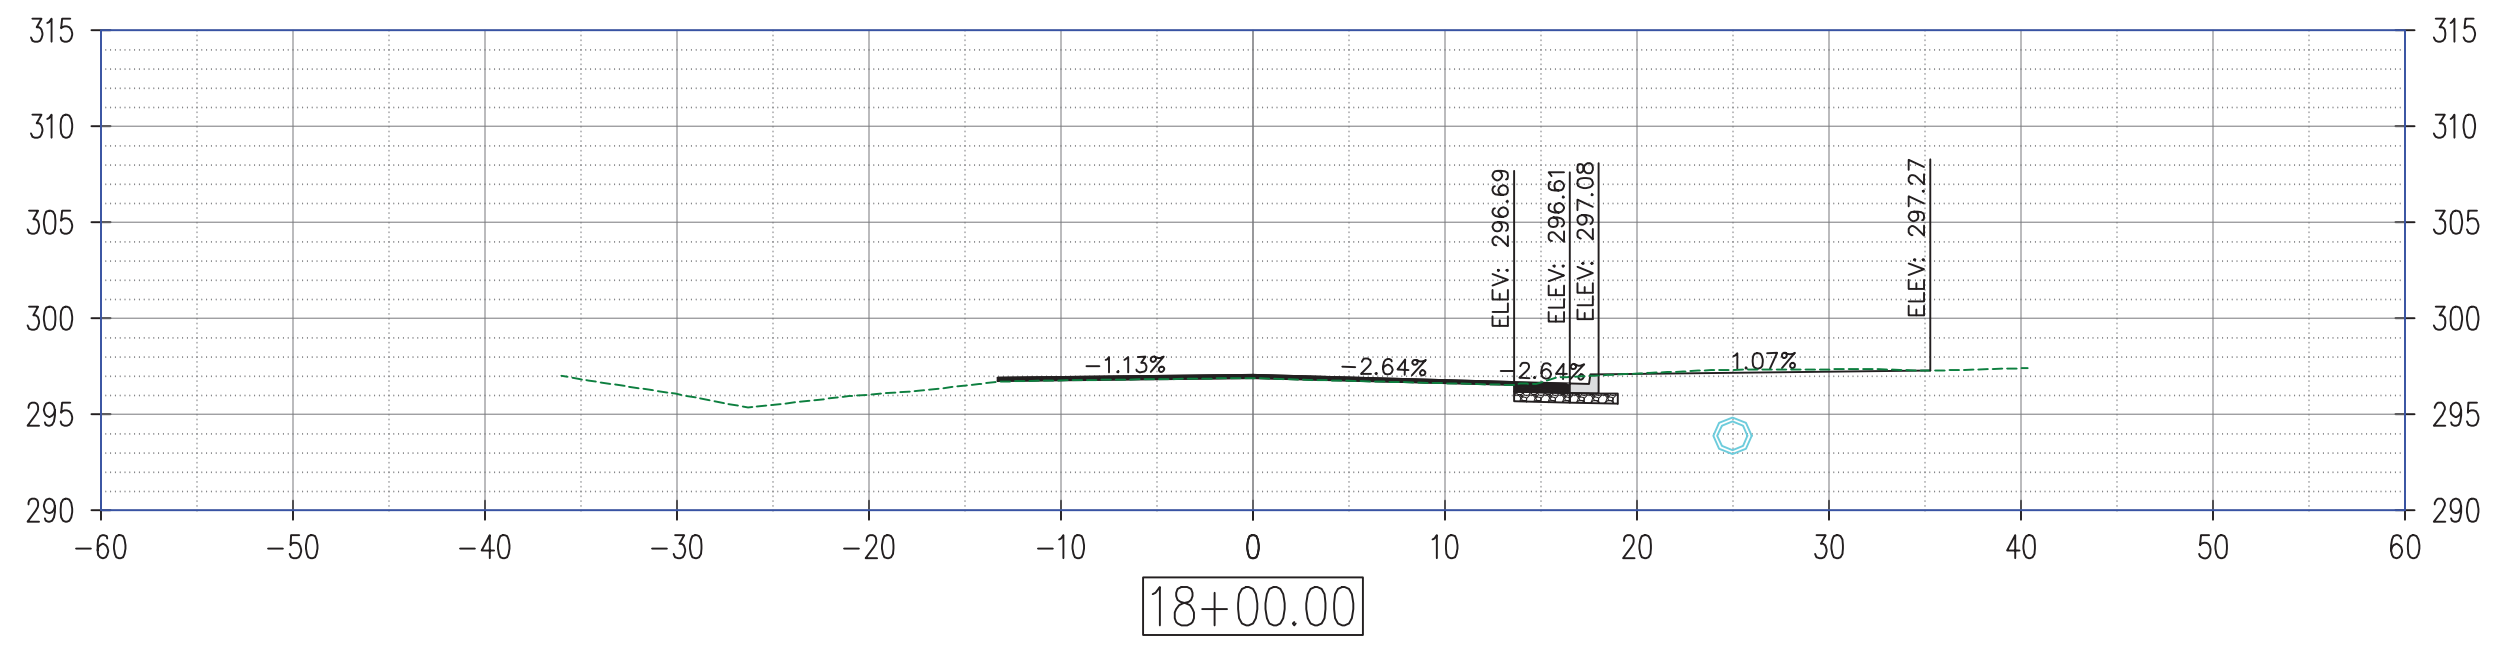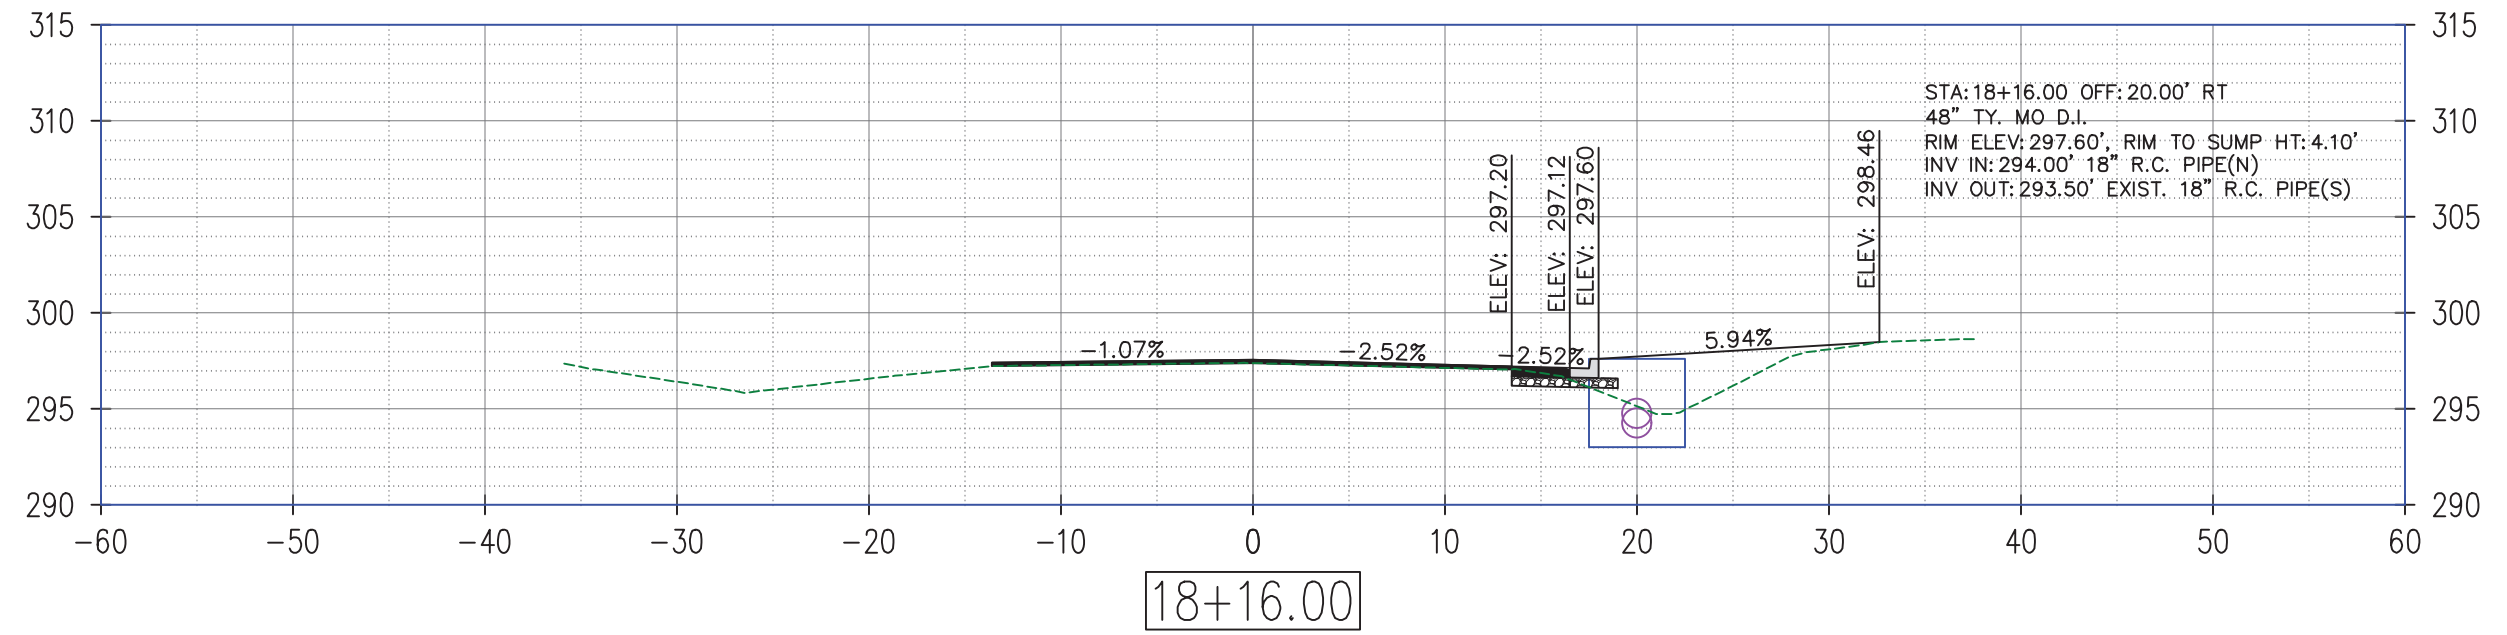

REEDY RD HALF-STREET IMPROVEMENT  
 (SYLVIA SPRINGS DR TO CASTLEGATE DR)  
 CONWAY, ARKANSAS




JOB NUMBER: 21-124  
 DRAWN BY: MHW1  
 CHECKED BY: KFJ  
 DATE: 3/16/22  
 SCALE: 1"=10'

REEDY RD  
 CROSS SECTION  
 SHEET

X6

REVISIONS

NO.	DESCRIPTION	DATE

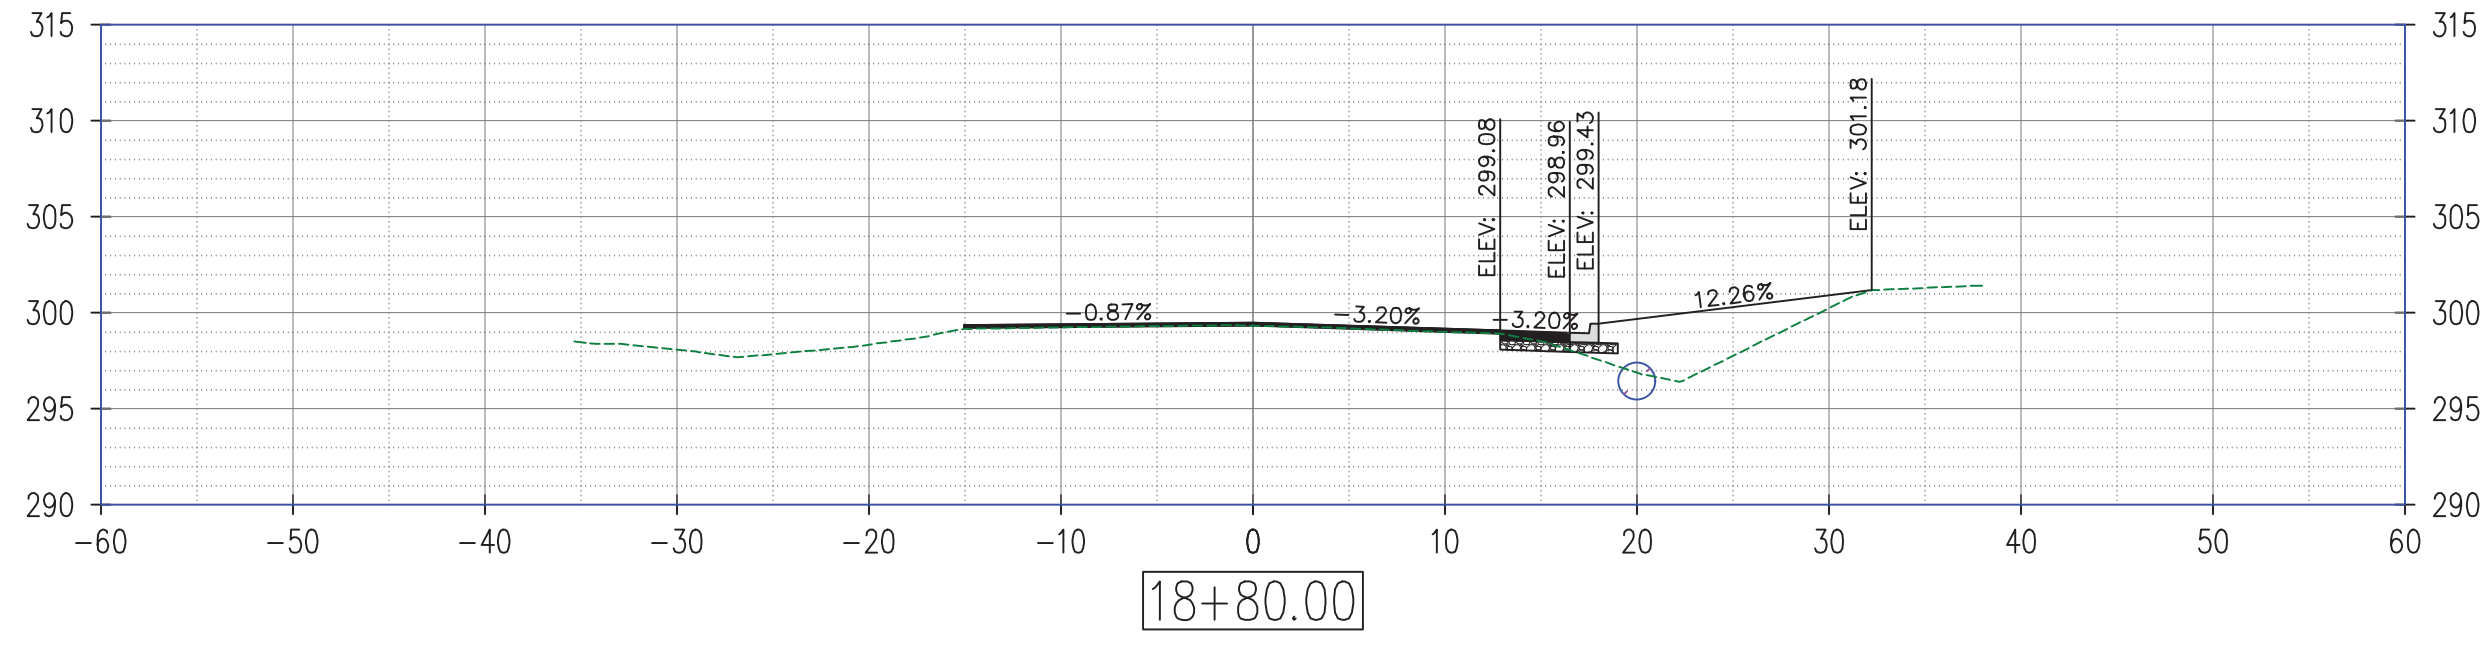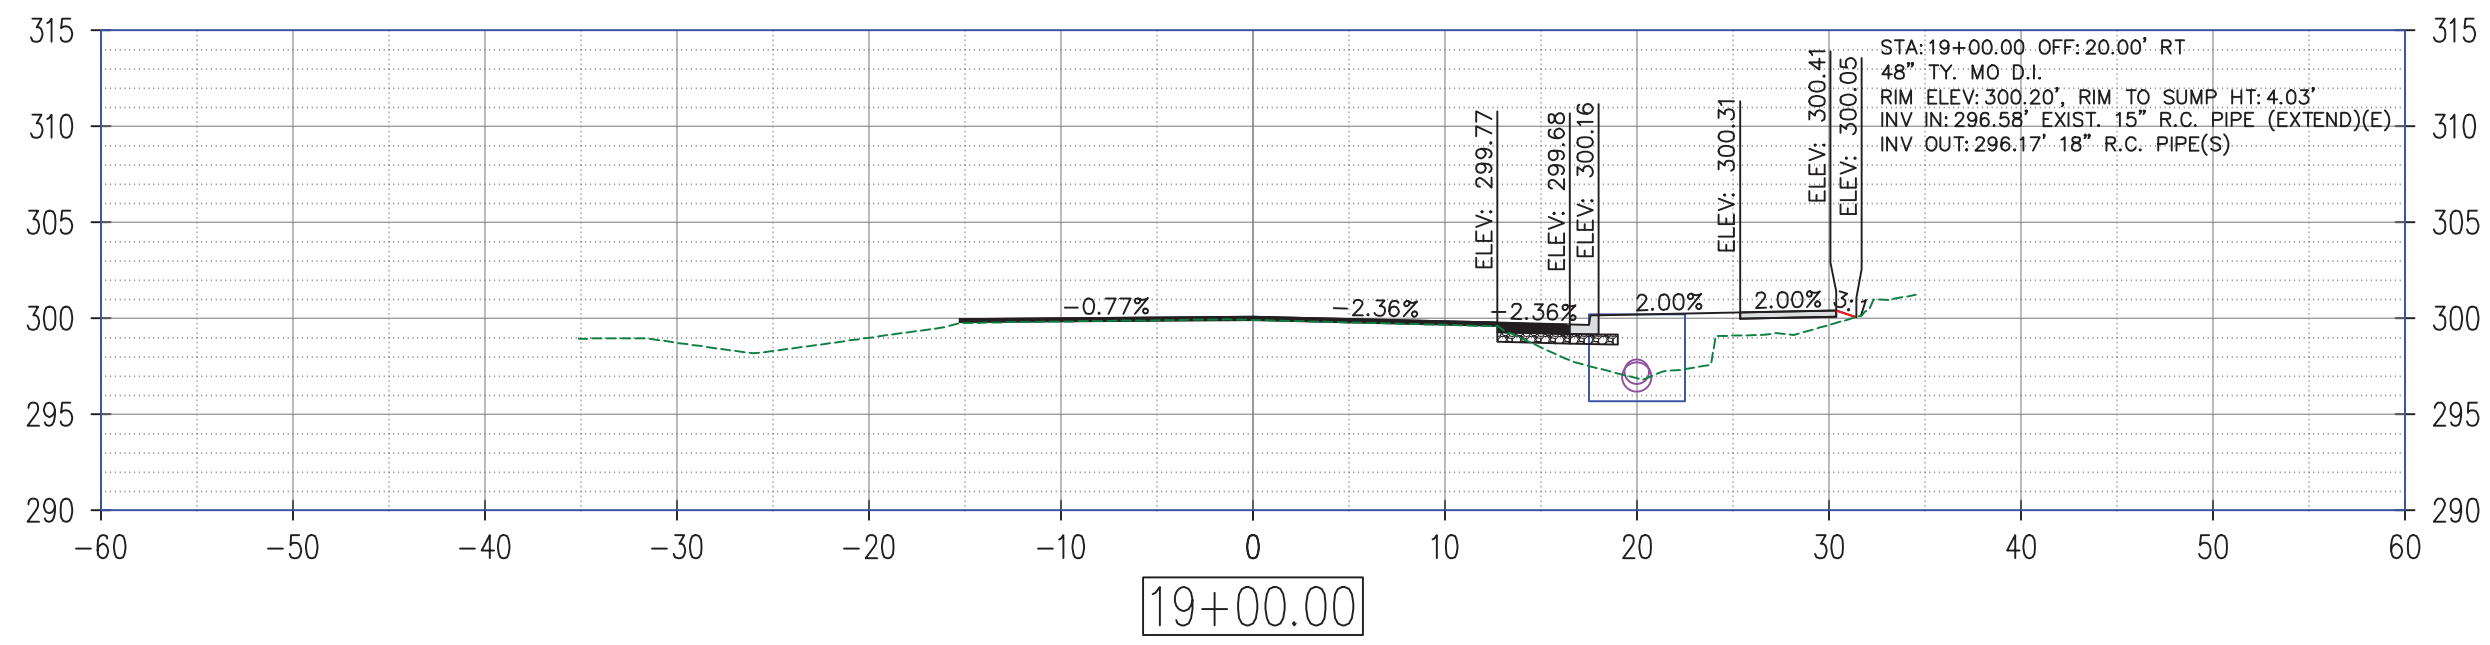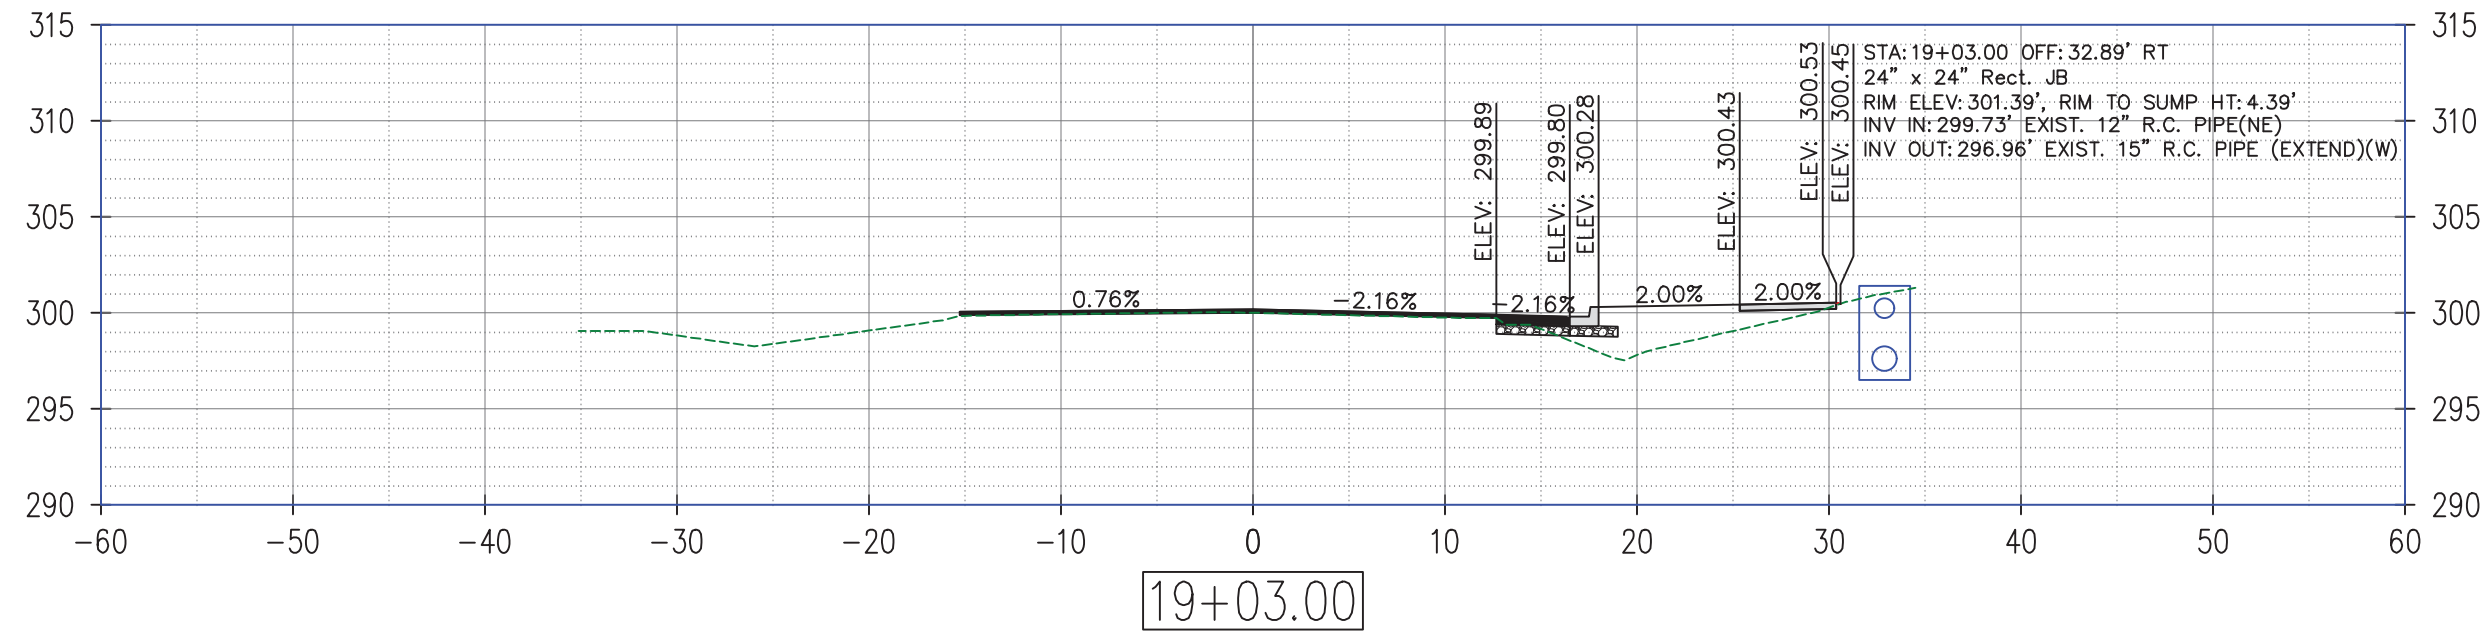

REEDY RD HALF-STREET IMPROVEMENT  
(SYLVIA SPRINGS DR TO CASTLEGATE DR)  
CONWAY, ARKANSAS

JOB NUMBER: 21-124  
DRAWN BY: MHW1  
CHECKED BY: KFJ  
DATE: 3/16/22  
SCALE: 1"=10'




REEDY RD  
CROSS SECTION  
SHEET

X7



REVISIONS

NO.	DESCRIPTION	DATE

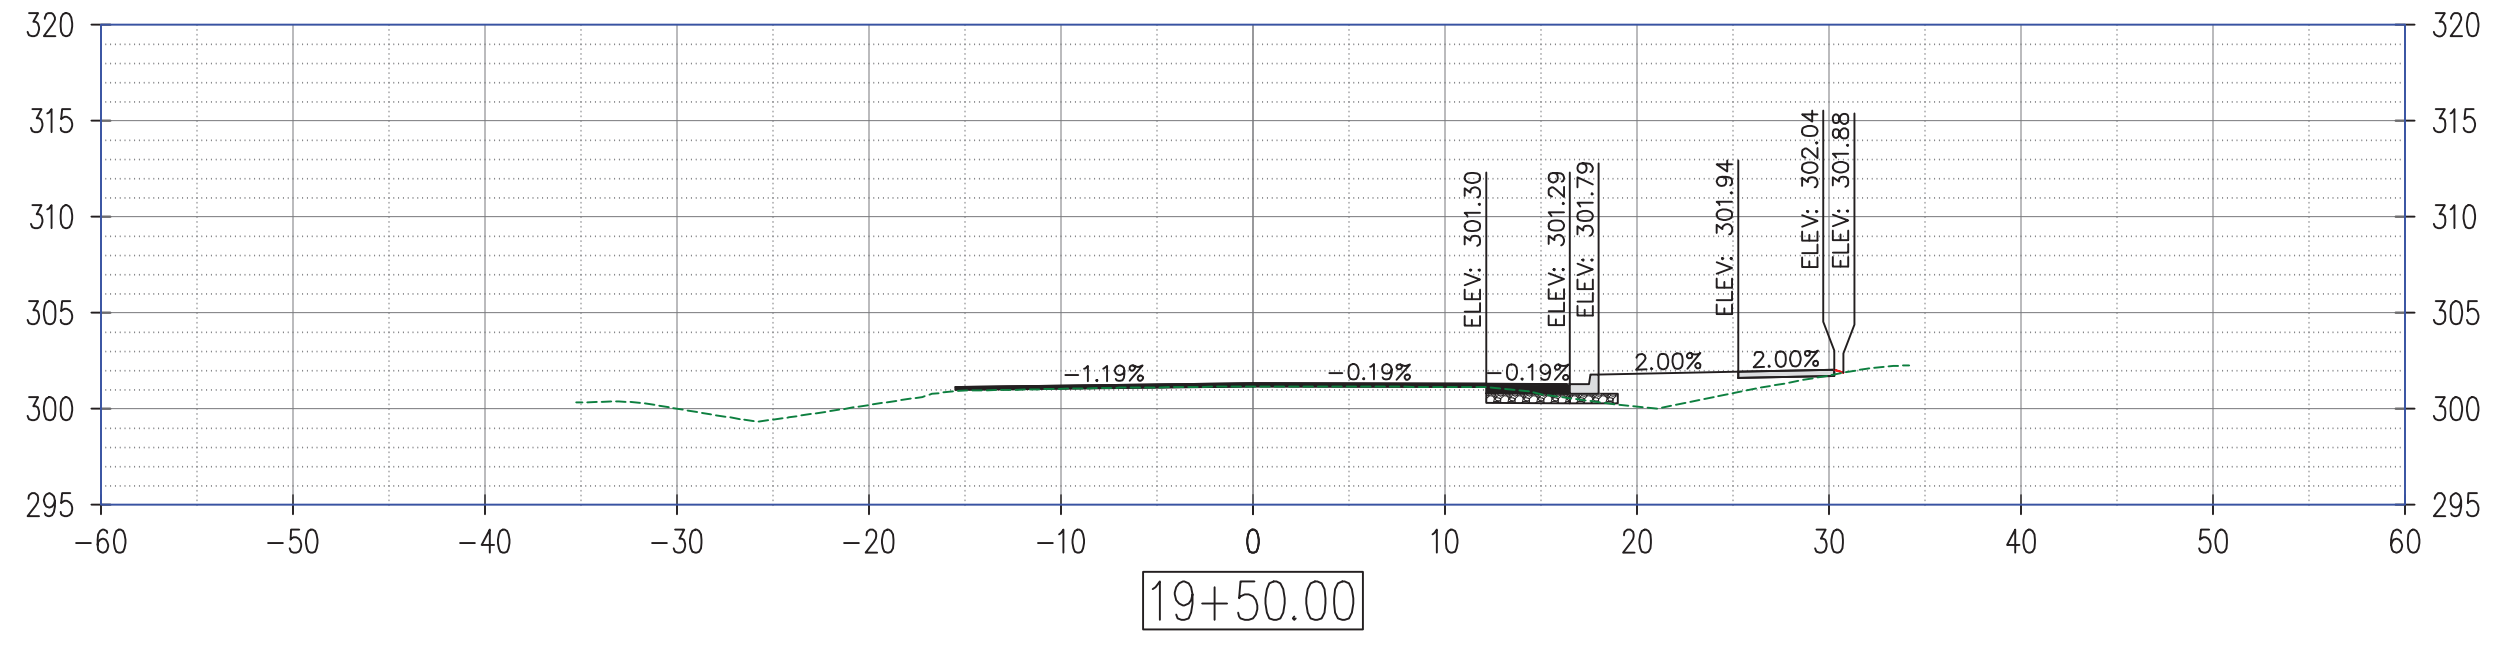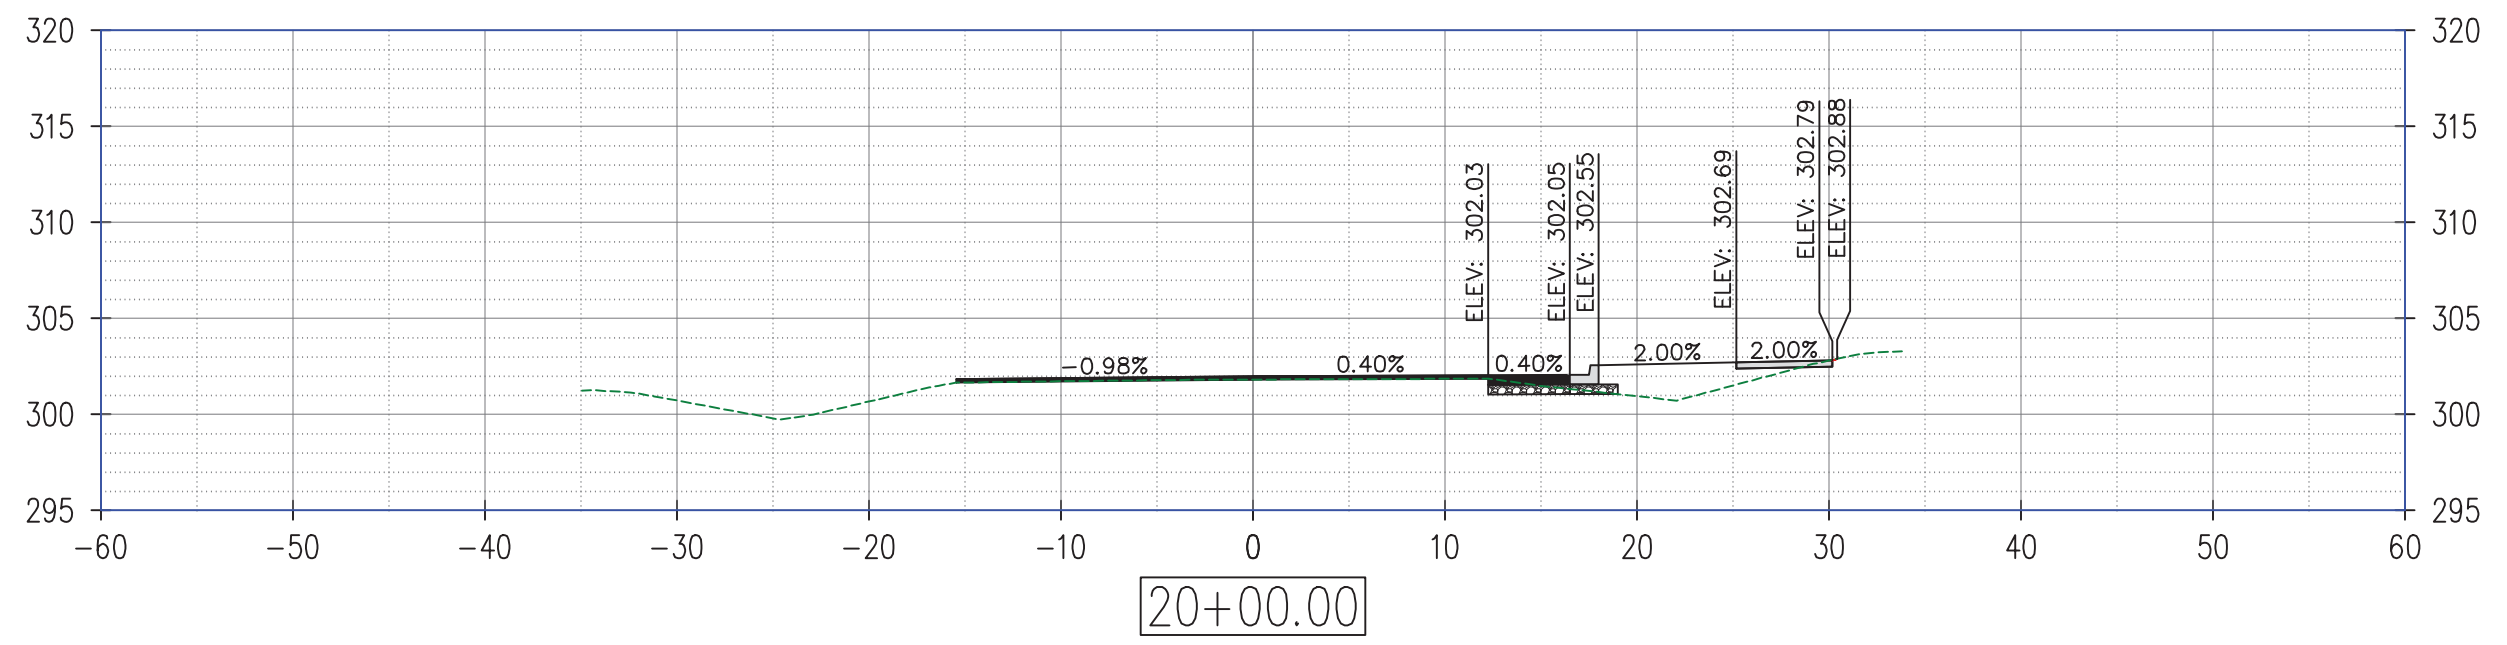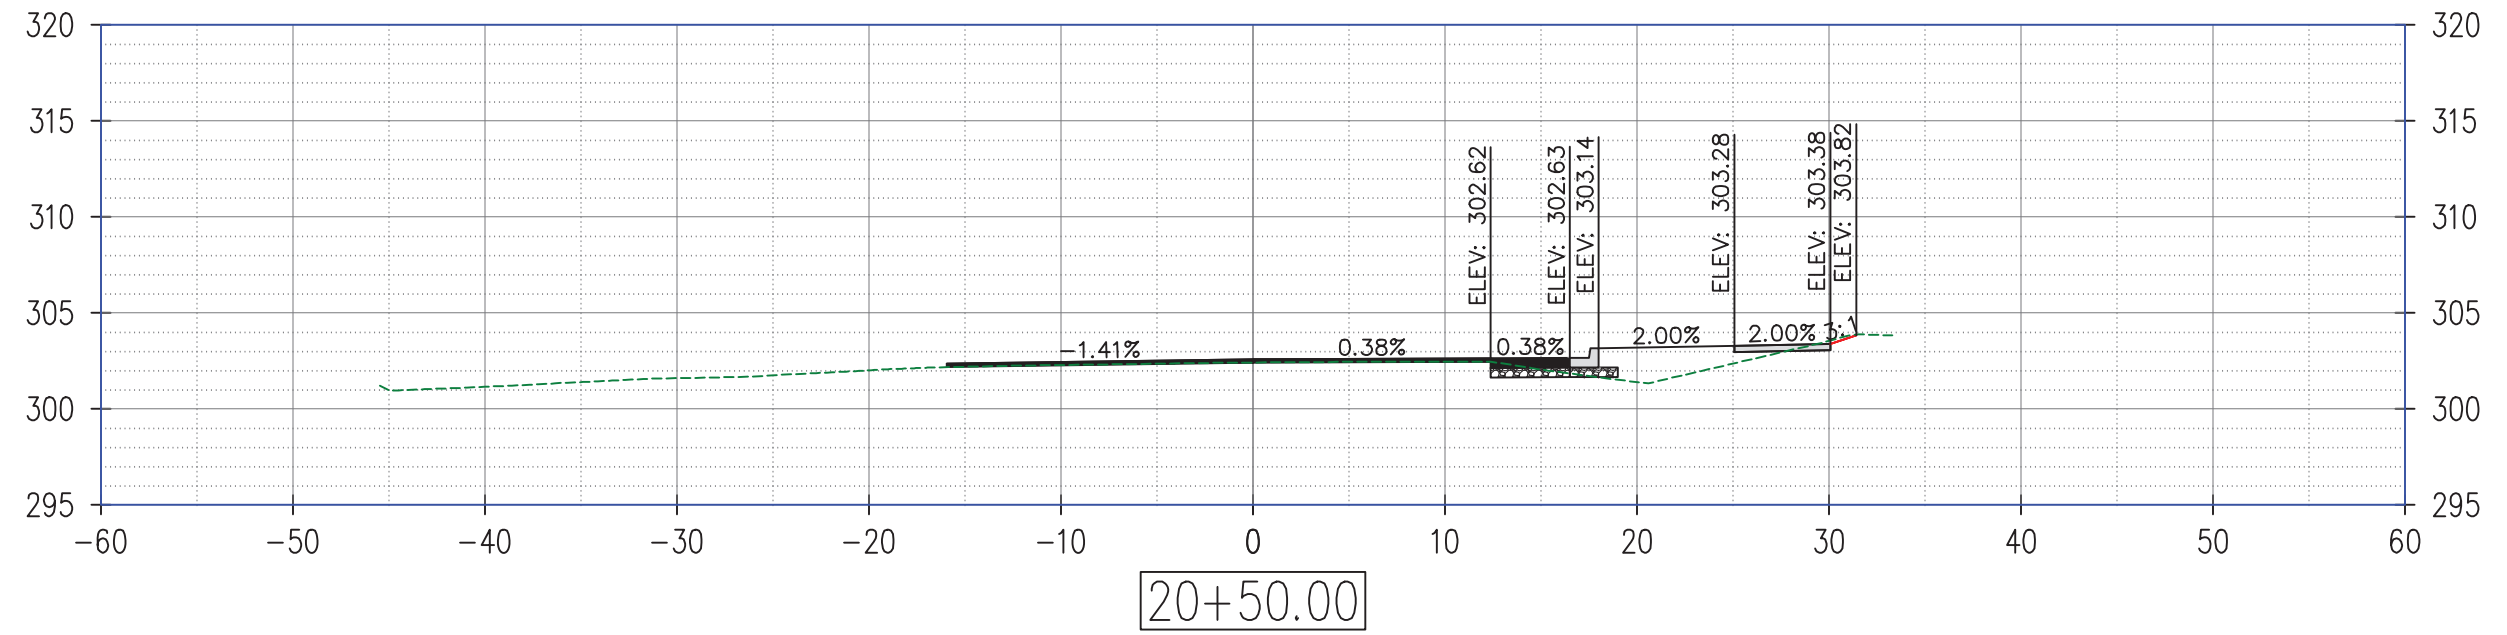

REEDY RD HALF-STREET IMPROVEMENT  
 (SYLVIA SPRINGS DR TO CASTLEGATE DR)  
 CONWAY, ARKANSAS




JOB NUMBER: 21-124  
 DRAWN BY: MHW1  
 CHECKED BY: KFJ  
 DATE: 3/16/22  
 SCALE: 1"=10'

REEDY RD  
 CROSS SECTION  
 SHEET

X8

REVISIONS

NO.	DESCRIPTION	DATE

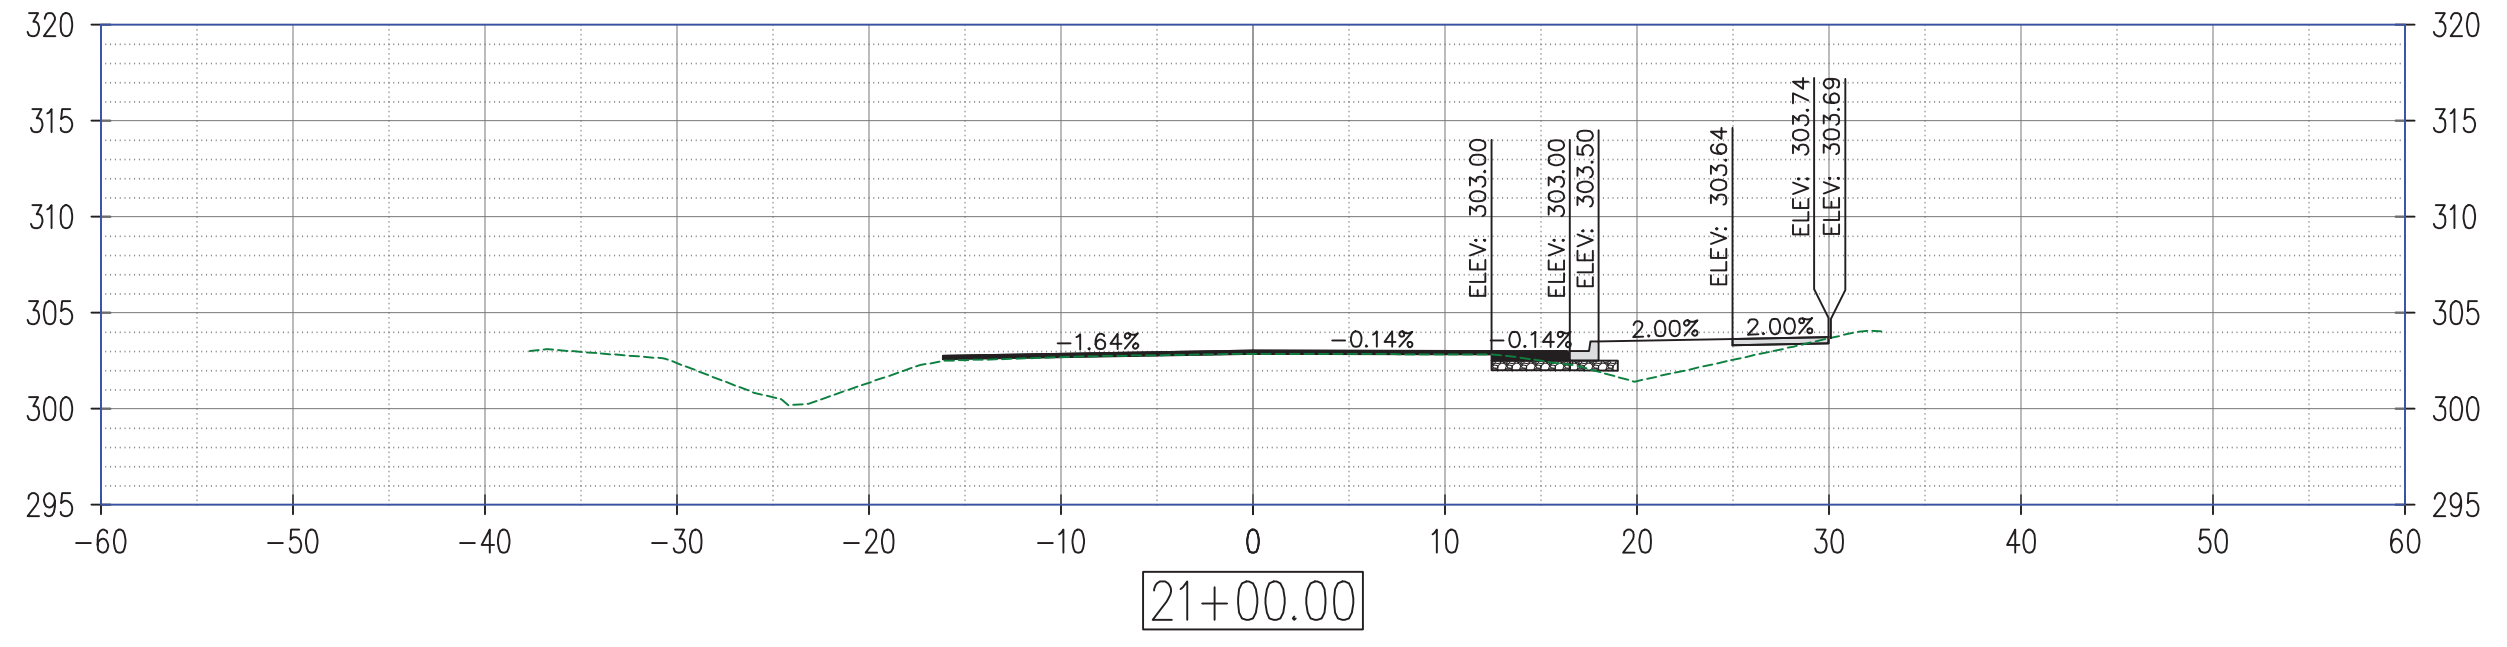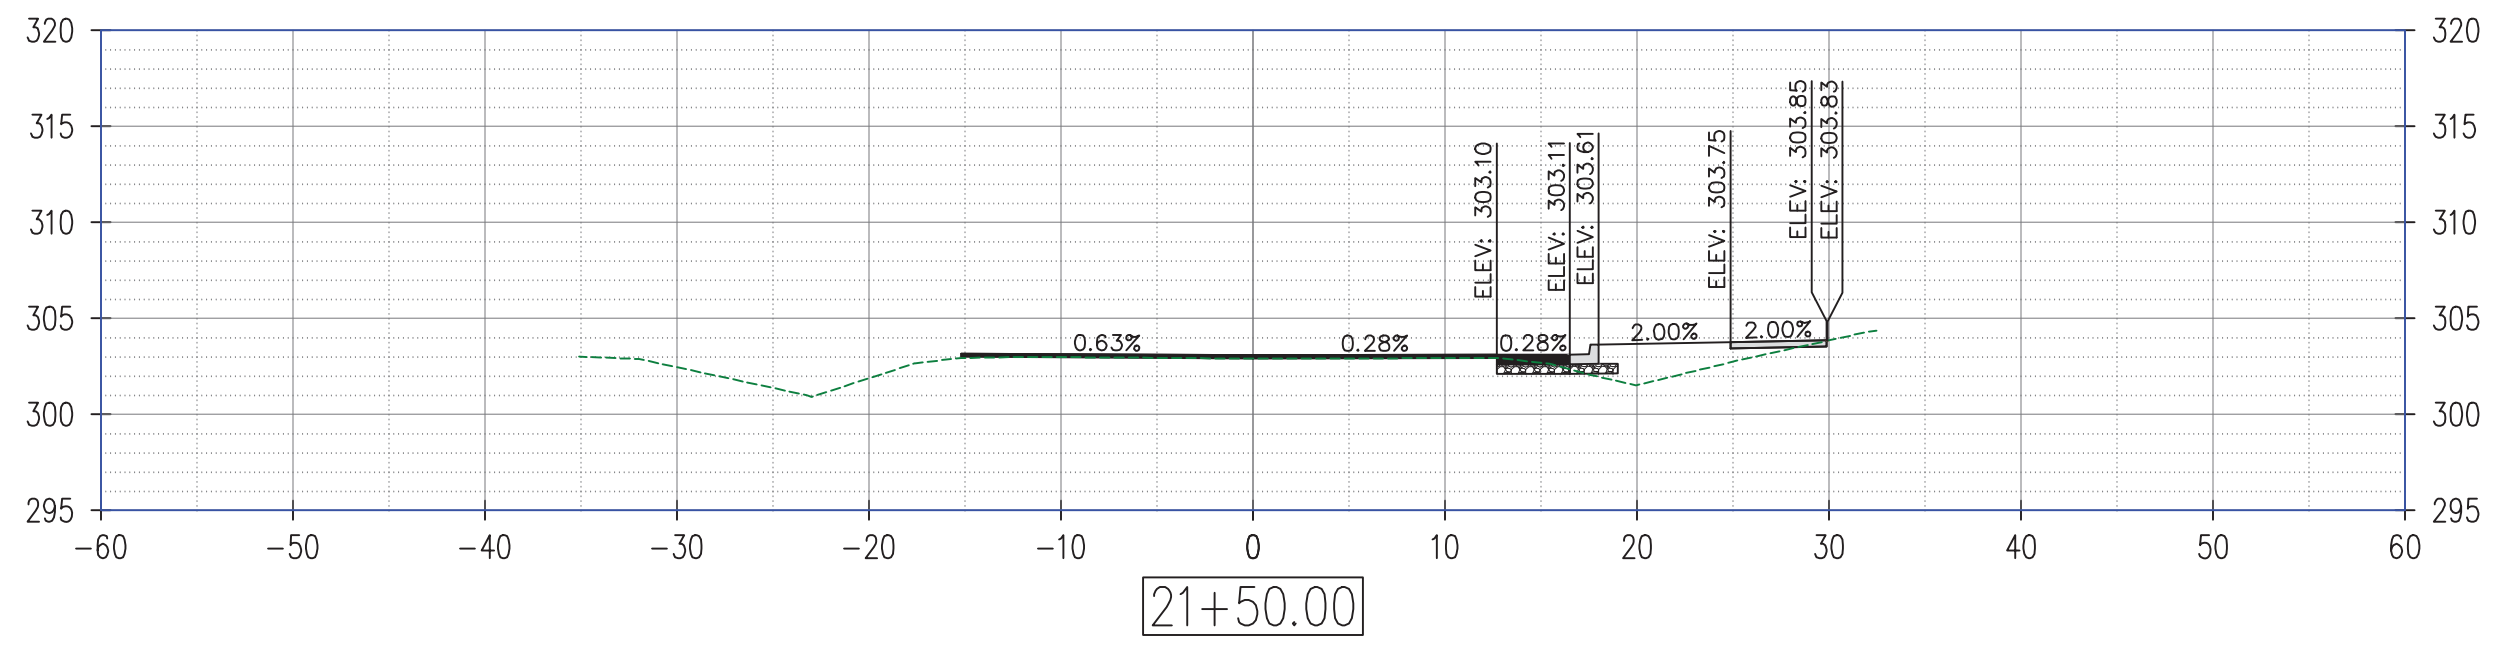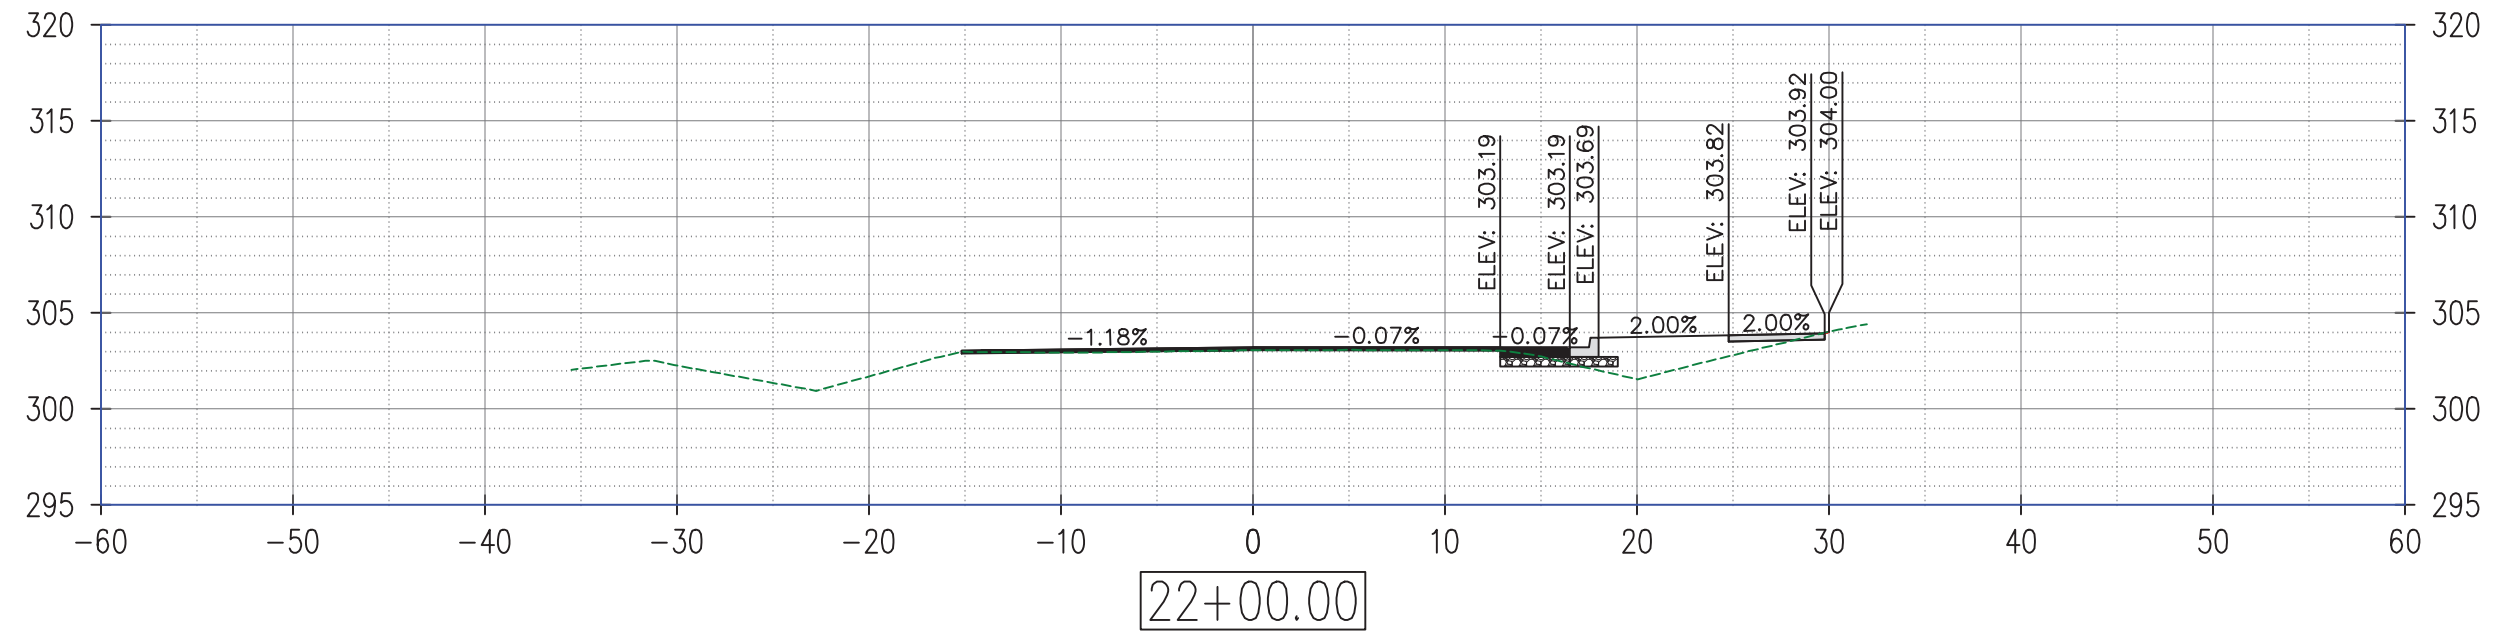

REEDY RD HALF-STREET IMPROVEMENT  
 (SYLVIA SPRINGS DR TO CASTLEGATE DR)  
 CONWAY, ARKANSAS

JOB NUMBER: 21-124  
 DRAWN BY: MHW1  
 CHECKED BY: KFJ  
 DATE: 3/16/22  
 SCALE: 1"=10'




REEDY RD  
 CROSS SECTION  
 SHEET

X9



REVISIONS

NO.	DESCRIPTION	DATE

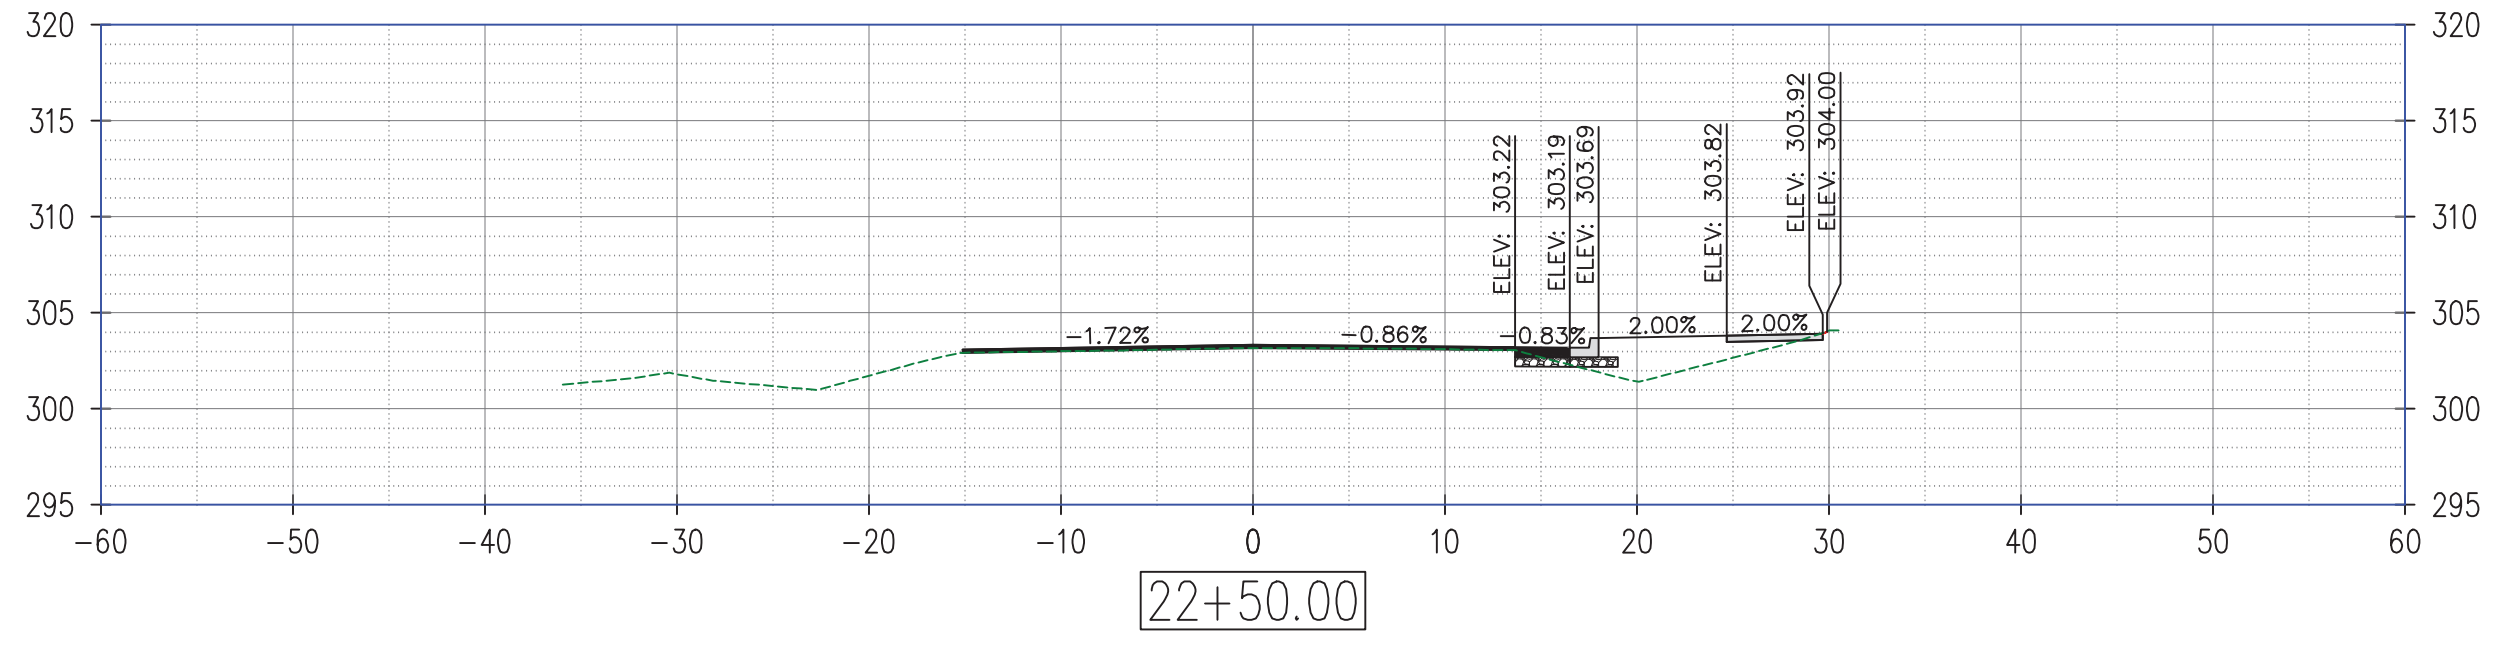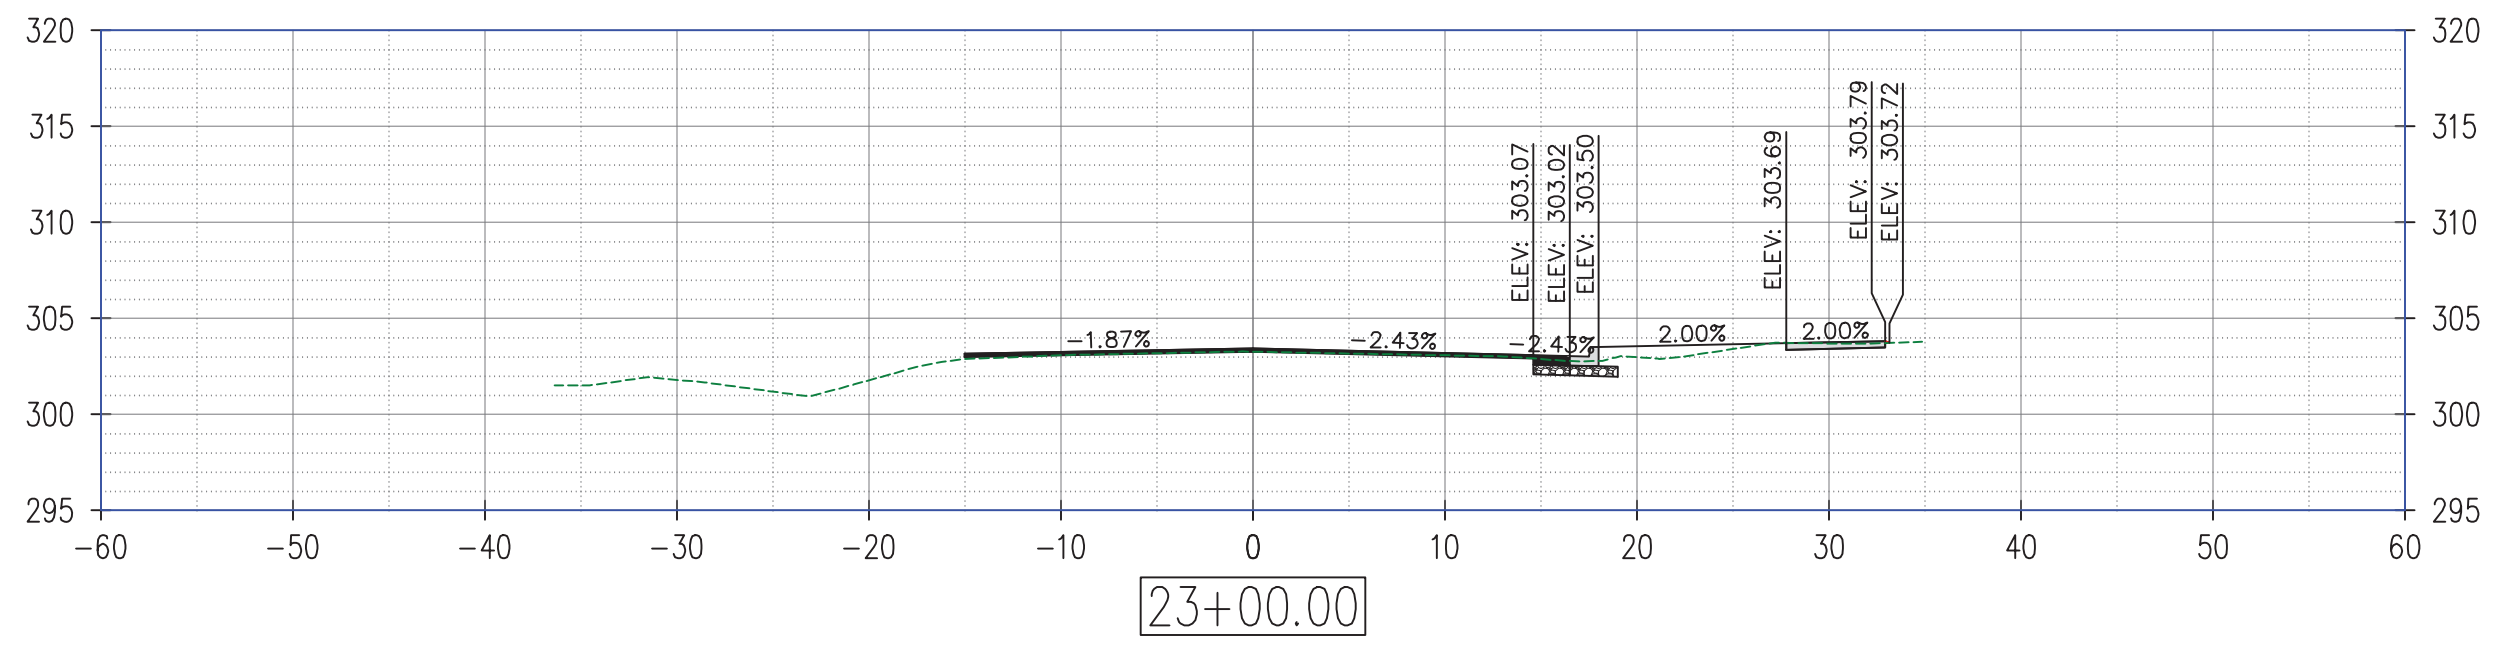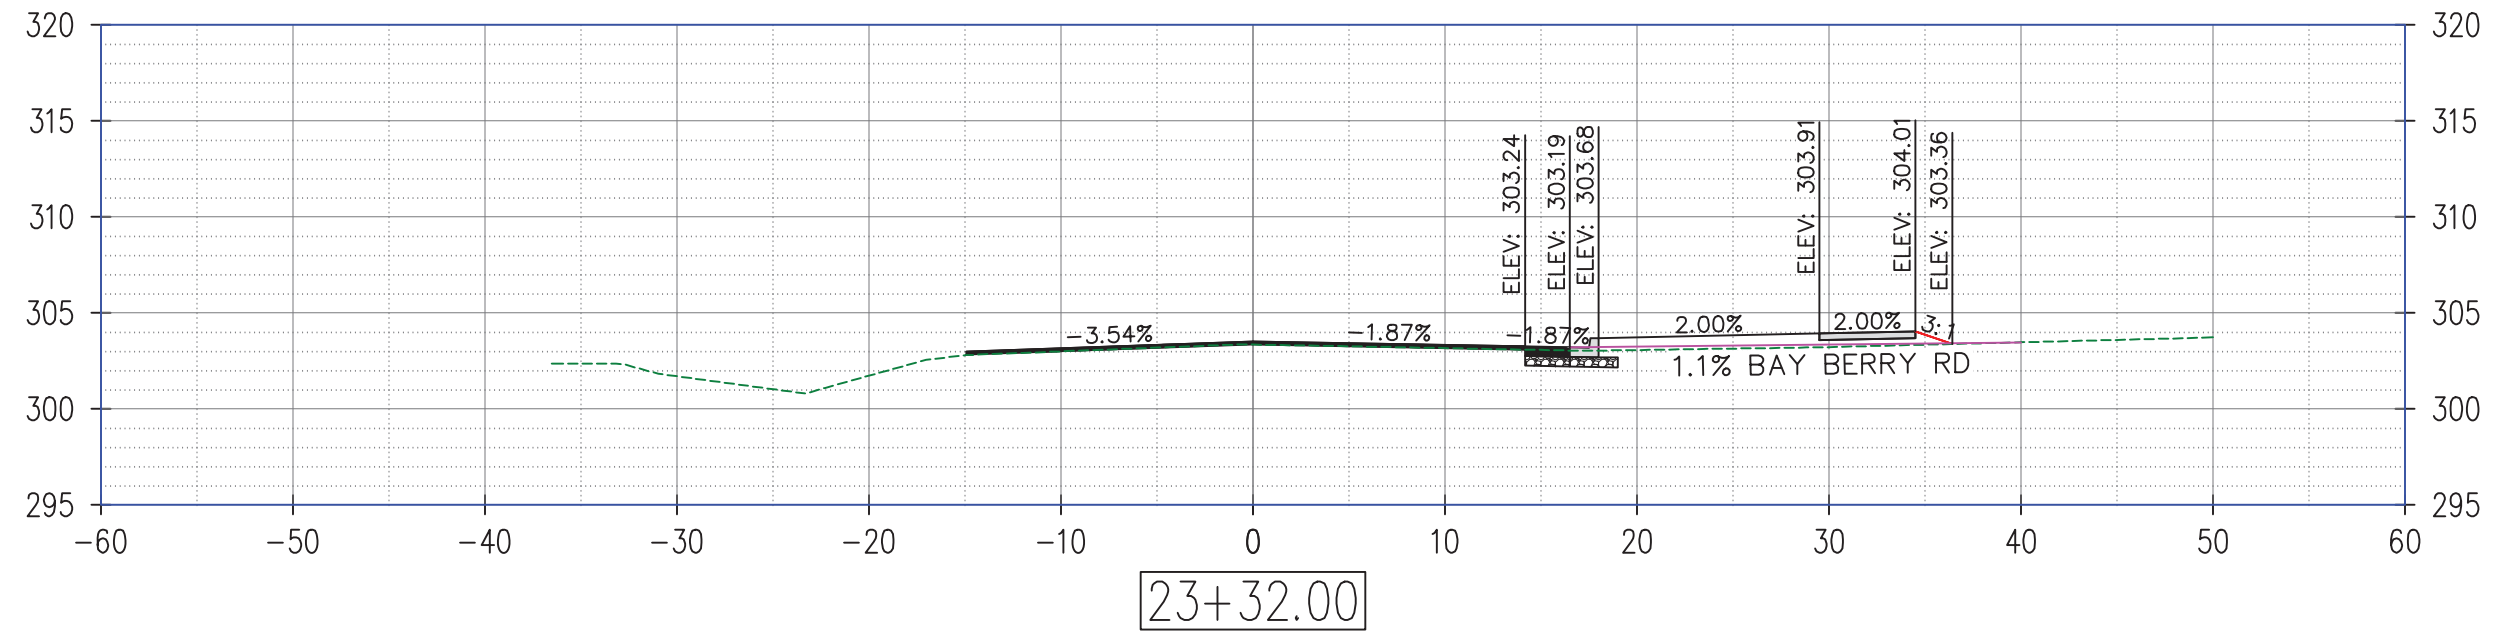

REEDY RD HALF-STREET IMPROVEMENT  
 (SYLVIA SPRINGS DR TO CASTLEGATE DR)  
 CONWAY, ARKANSAS




JOB NUMBER: 21-124  
 DRAWN BY: MHW1  
 CHECKED BY: KFJ  
 DATE: 3/16/22  
 SCALE: 1"=10'

REEDY RD  
 CROSS SECTION  
 SHEET

X10

REVISIONS

NO.	DESCRIPTION	DATE

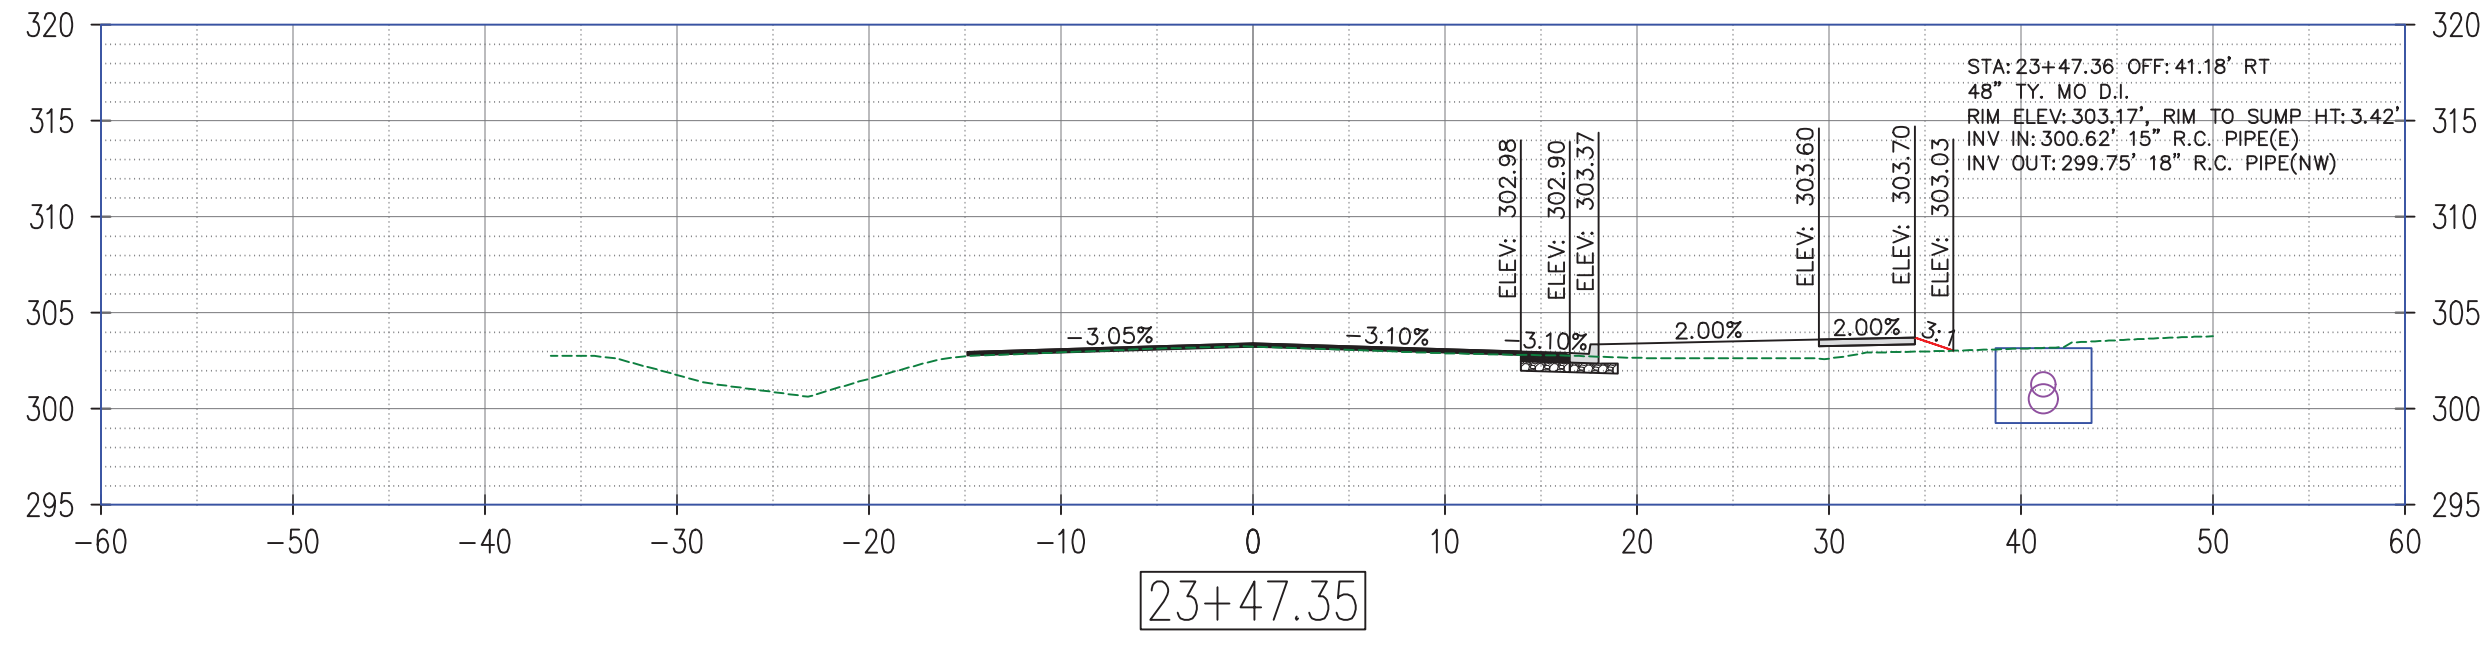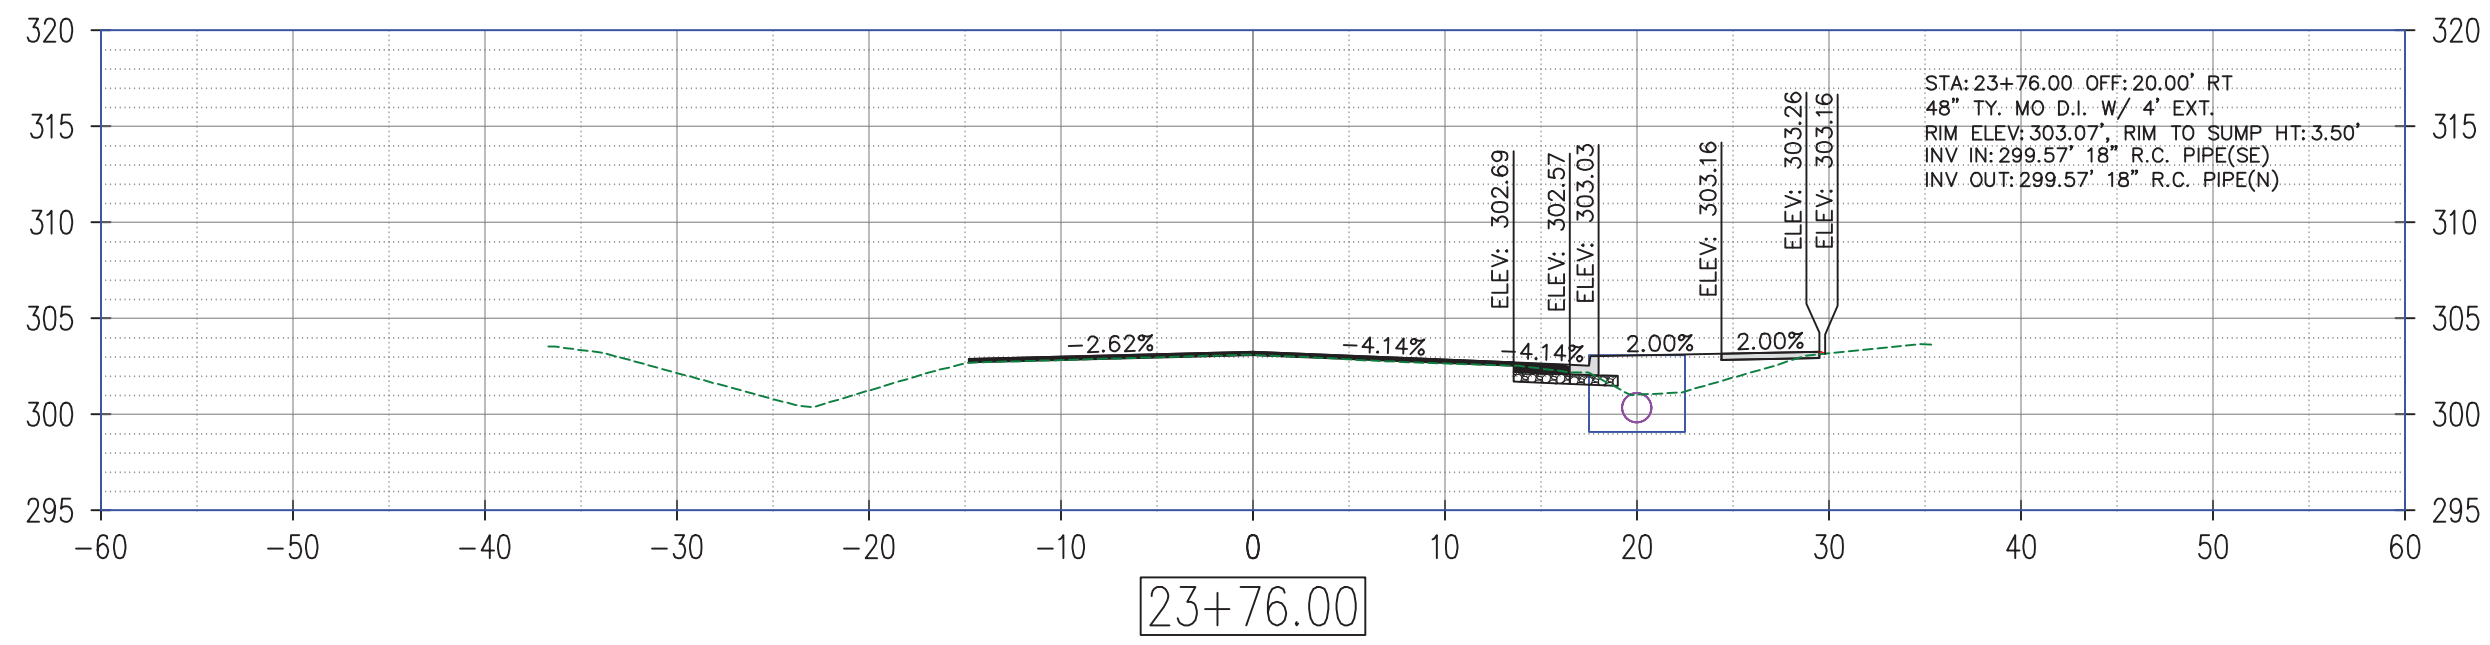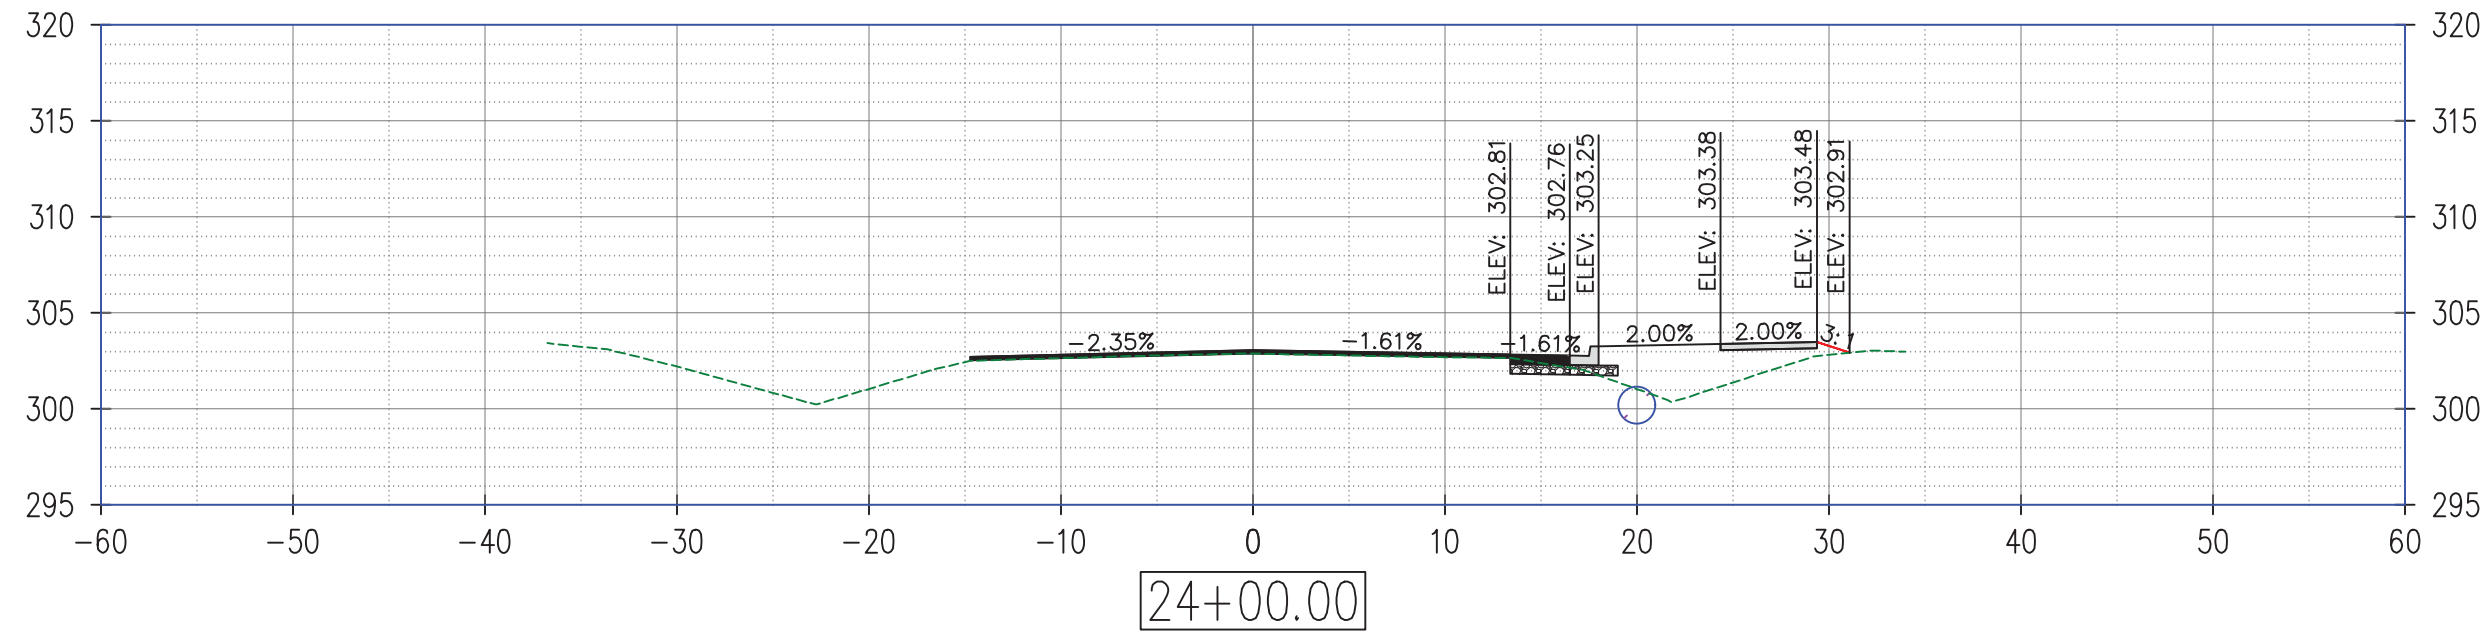

REEDY RD HALF-STREET IMPROVEMENT  
 (SYLVIA SPRINGS DR TO CASTLEGATE DR)  
 CONWAY, ARKANSAS

JOB NUMBER: 21-124  
 DRAWN BY: MHW1  
 CHECKED BY: KFJ  
 DATE: 3/16/22  
 SCALE: 1"=10'




REEDY RD  
 CROSS SECTION  
 SHEET

X11



REVISIONS

NO.	DESCRIPTION	DATE

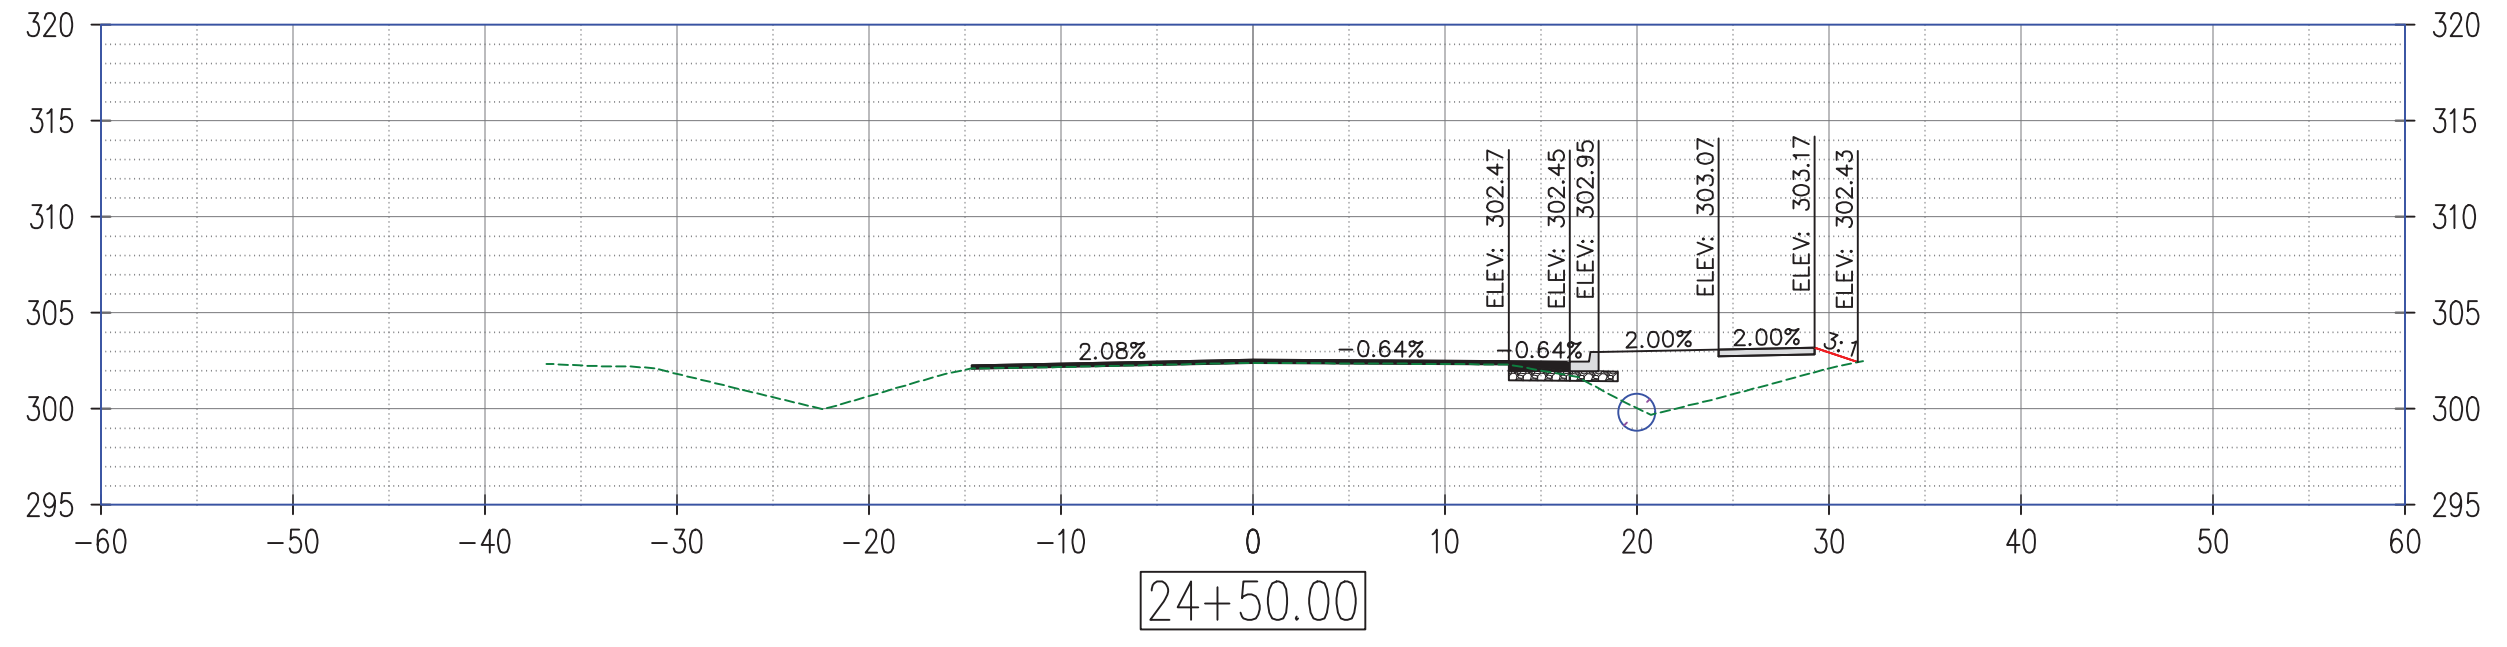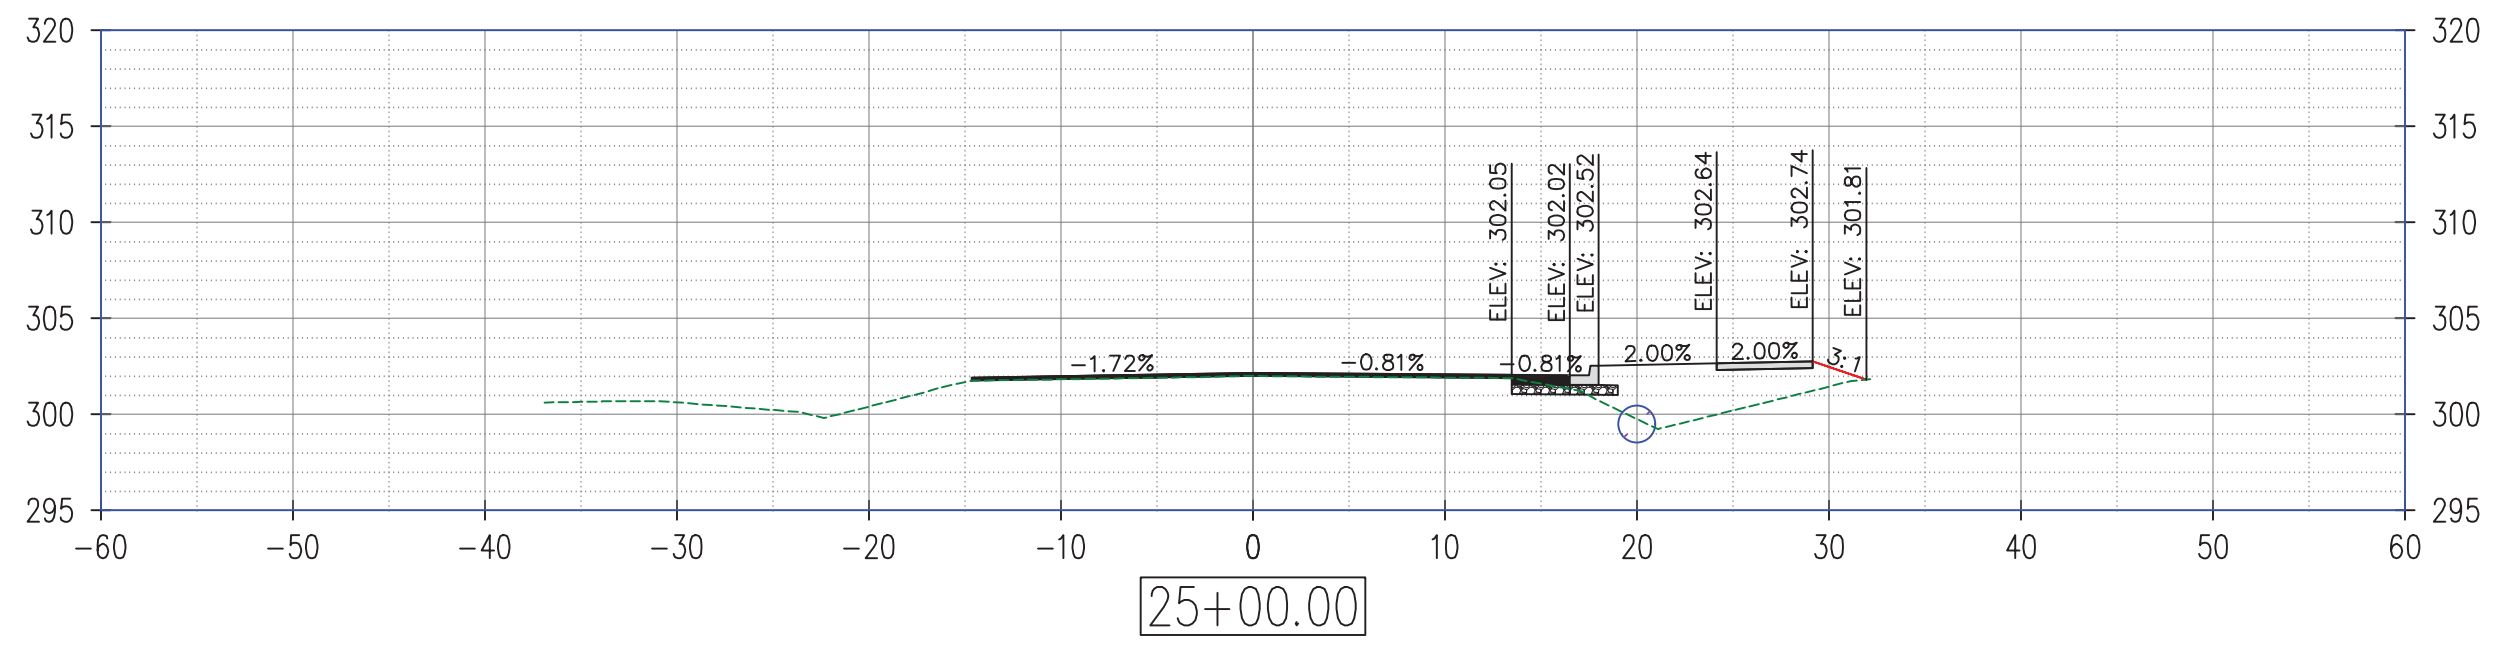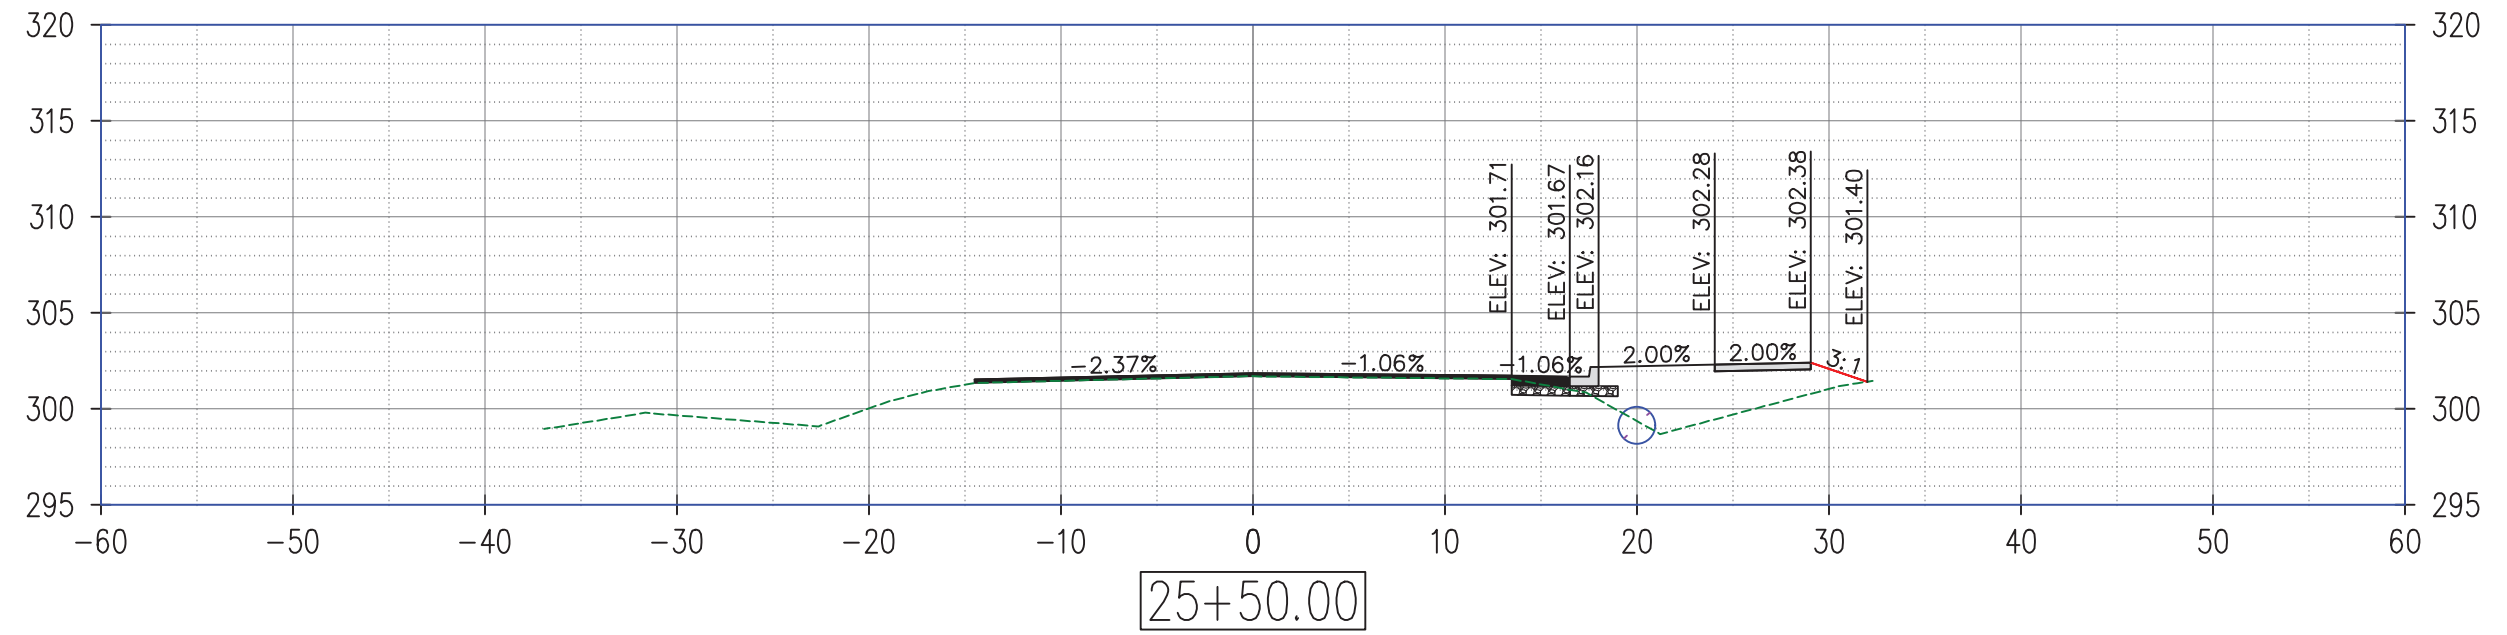

REEDY RD HALF-STREET IMPROVEMENT  
 (SYLVIA SPRINGS DR TO CASTLEGATE DR)  
 CONWAY, ARKANSAS




JOB NUMBER: 21-124  
 DRAWN BY: MHW1  
 CHECKED BY: KFJ  
 DATE: 3/16/22  
 SCALE: 1"=10'

REEDY RD  
 CROSS SECTION  
 SHEET

X12

REVISIONS

NO.	DESCRIPTION	DATE

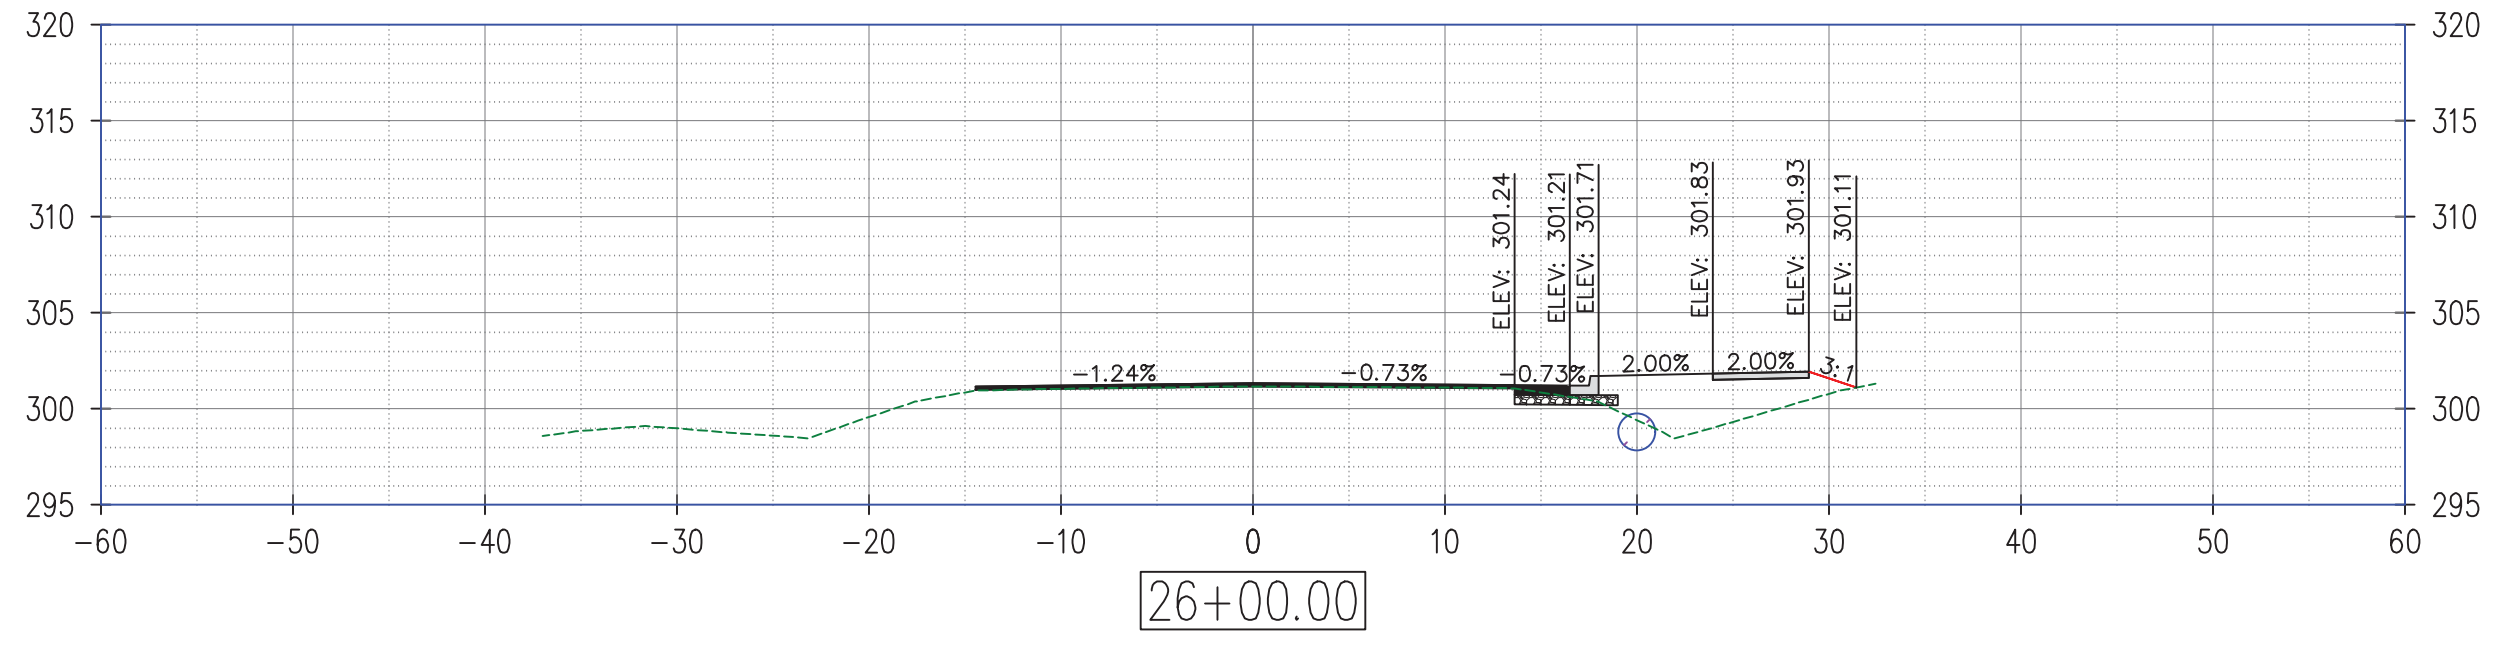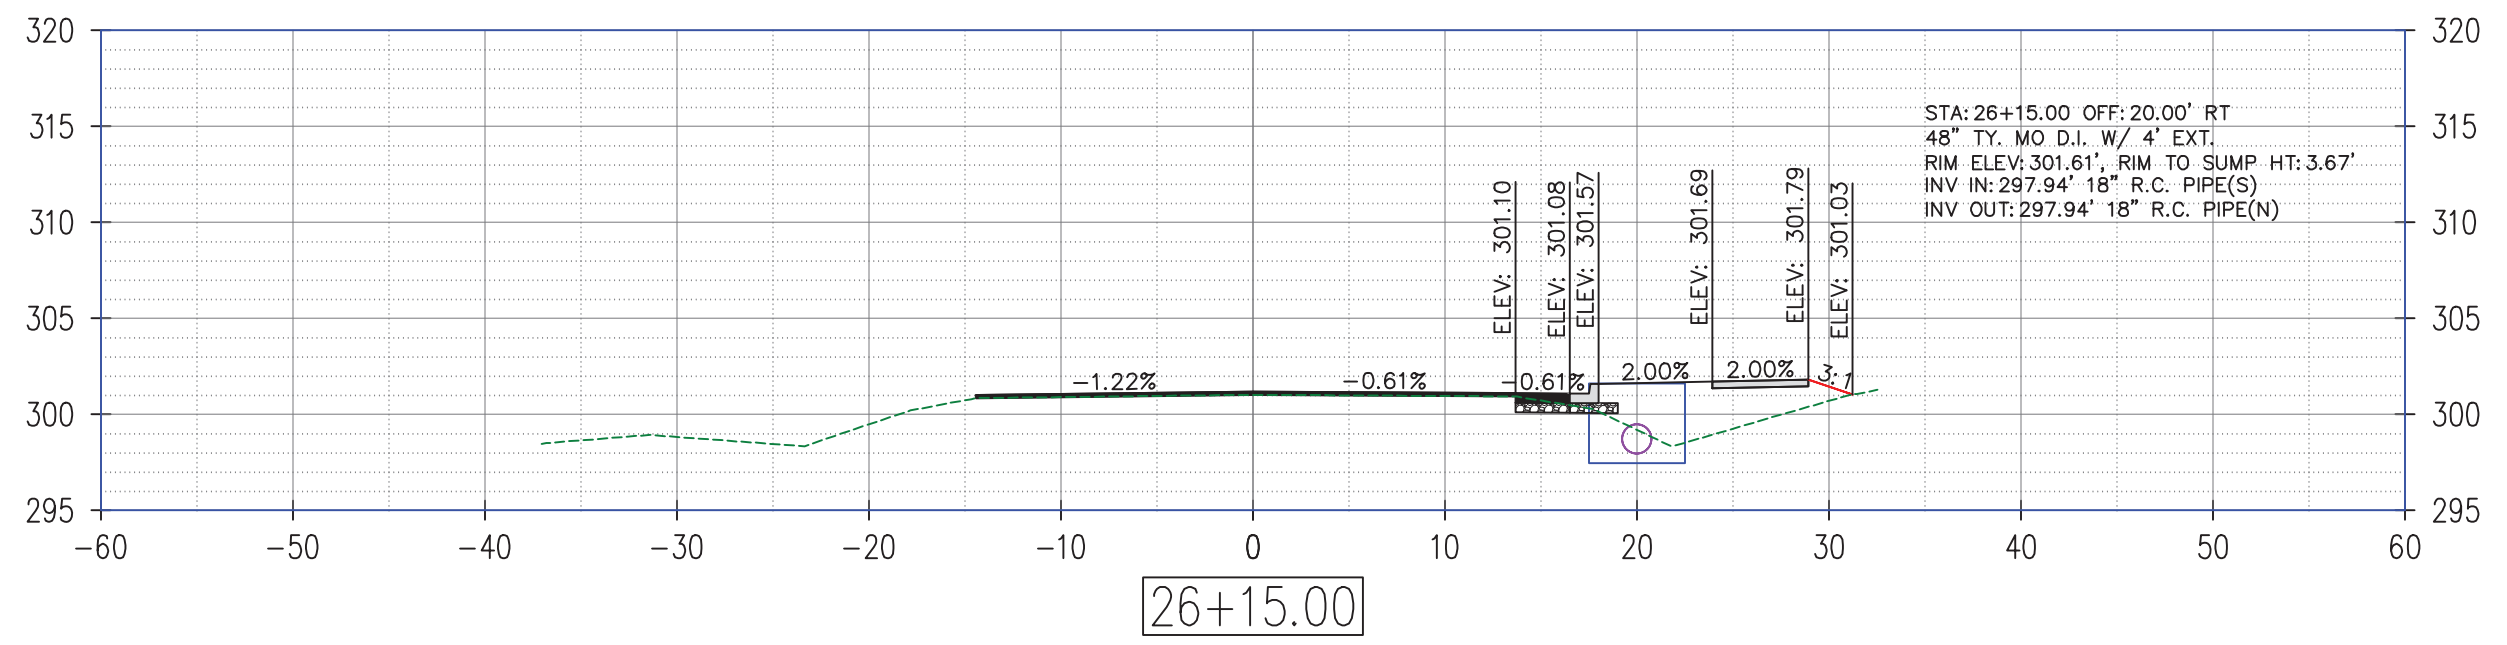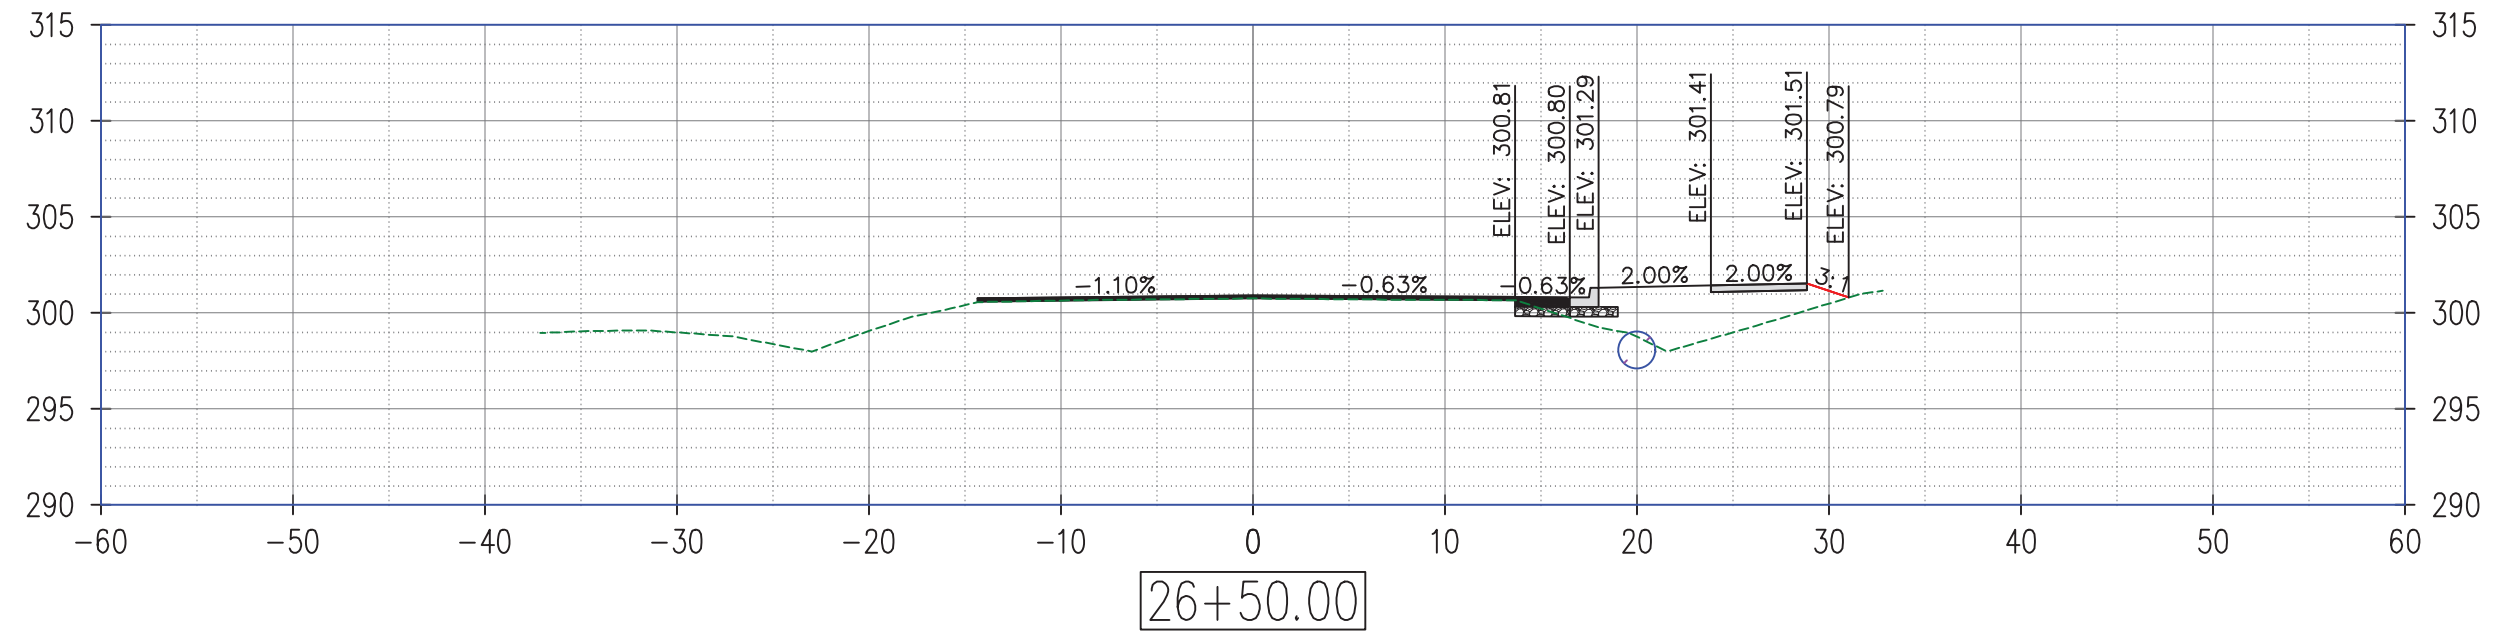

REEDY RD HALF-STREET IMPROVEMENT  
 (SYLVIA SPRINGS DR TO CASTLEGATE DR)  
 CONWAY, ARKANSAS

JOB NUMBER: 21-124  
 DRAWN BY: MHW1  
 CHECKED BY: KFJ  
 DATE: 3/16/22  
 SCALE: 1"=10'




REEDY RD  
 CROSS SECTION  
 SHEET

X13



REVISIONS

NO.	DESCRIPTION	DATE

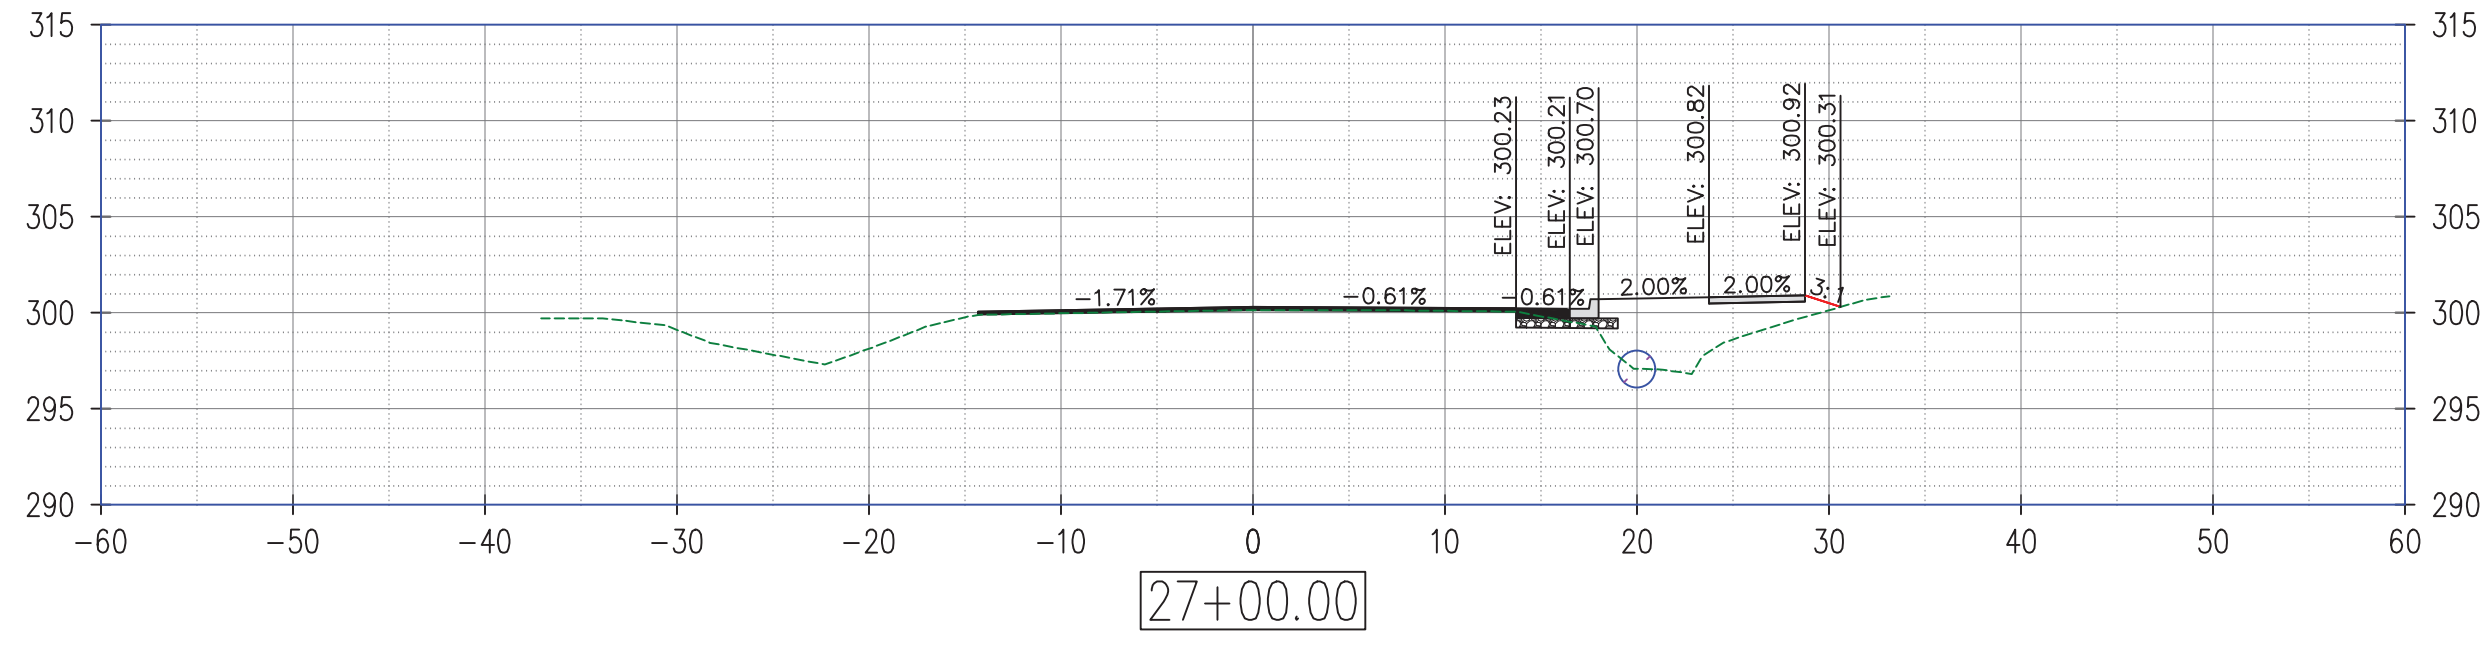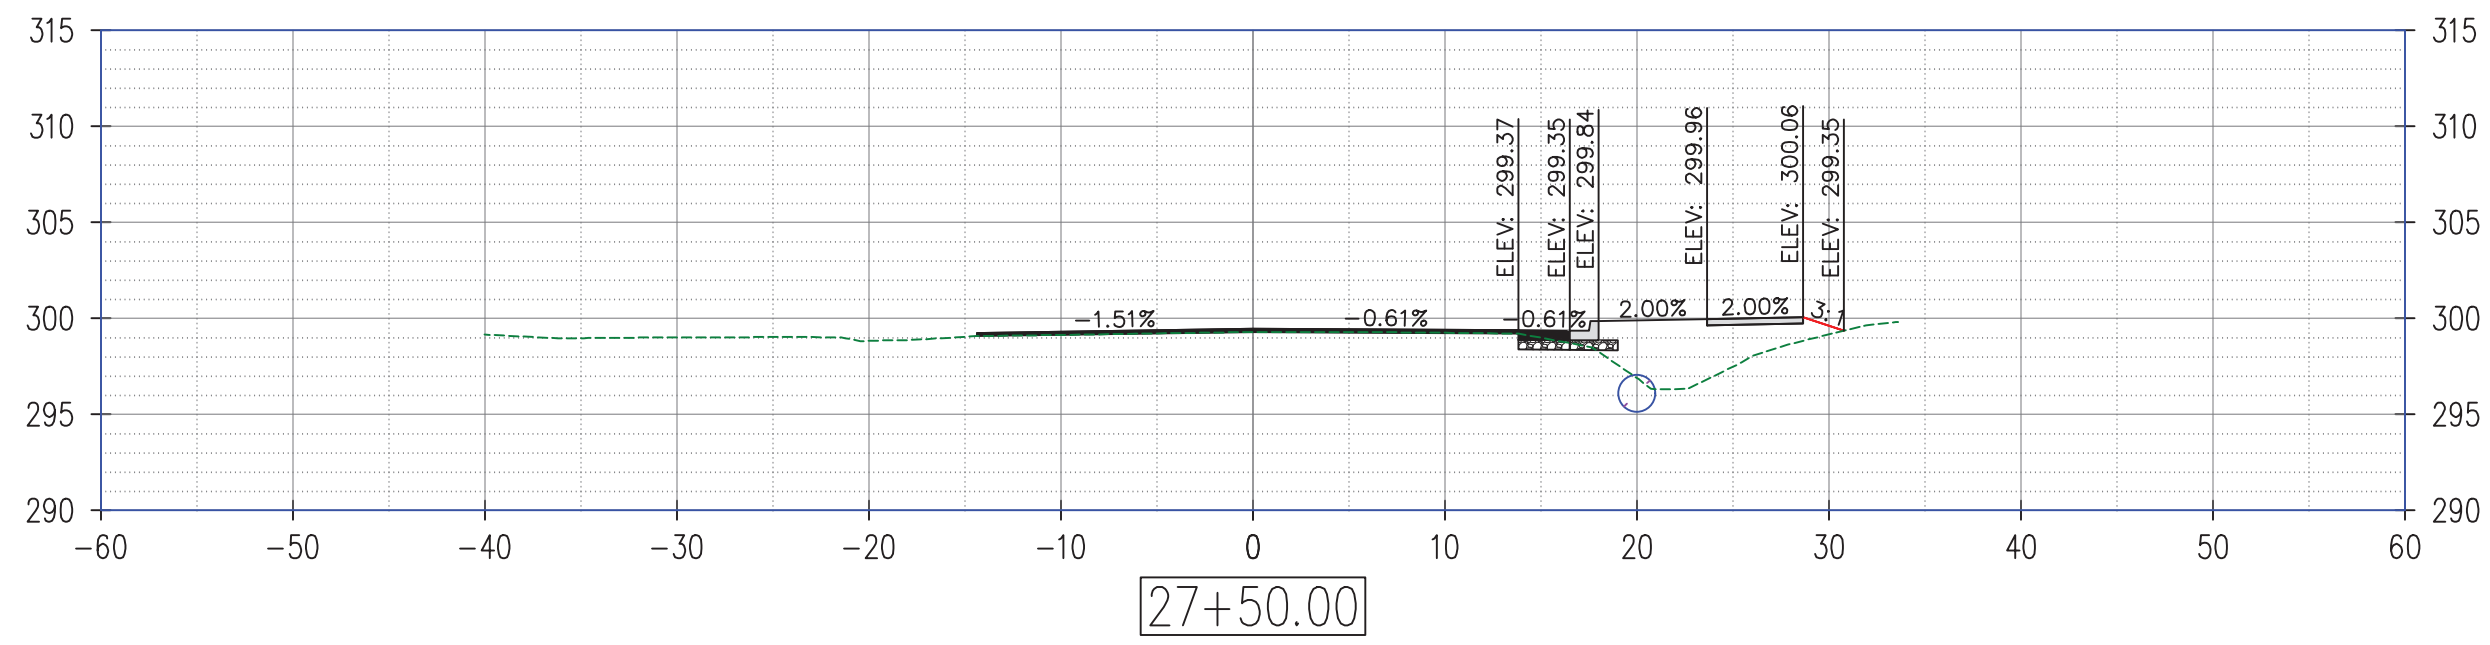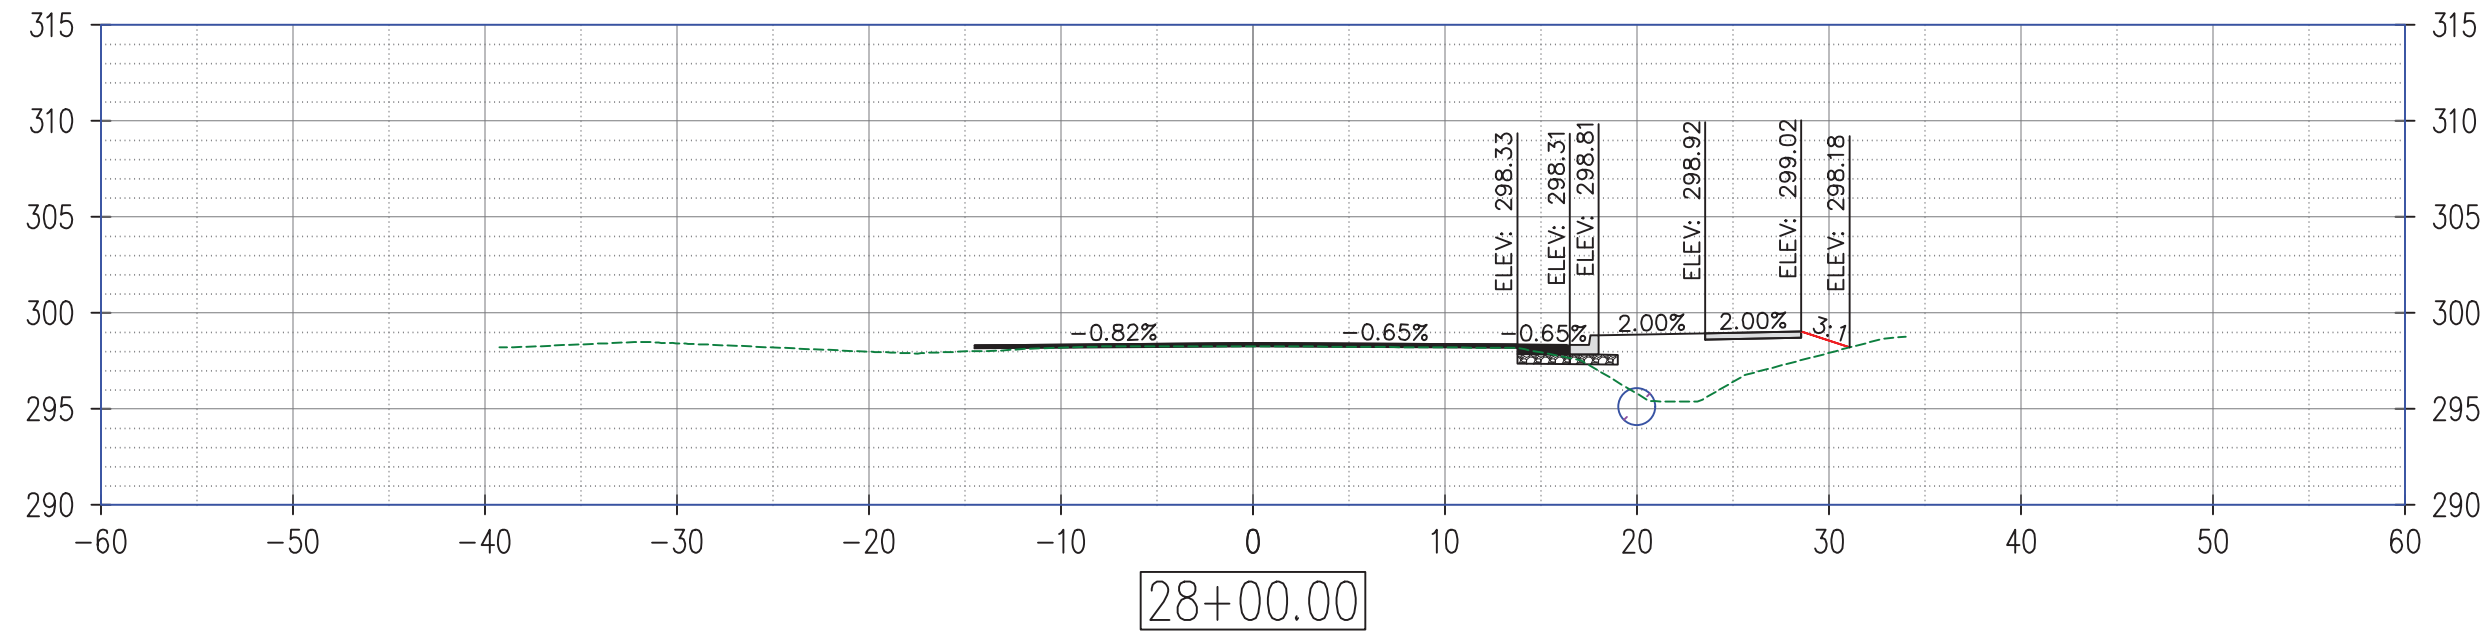

REEDY RD HALF-STREET IMPROVEMENT  
 (SYLVIA SPRINGS DR TO CASTLEGATE DR)  
 CONWAY, ARKANSAS




JOB NUMBER: 21-124  
 DRAWN BY: MHW1  
 CHECKED BY: KFJ  
 DATE: 3/16/22  
 SCALE: 1"=10'

REEDY RD  
 CROSS SECTION  
 SHEET

X14

REVISIONS

NO.	DESCRIPTION	DATE

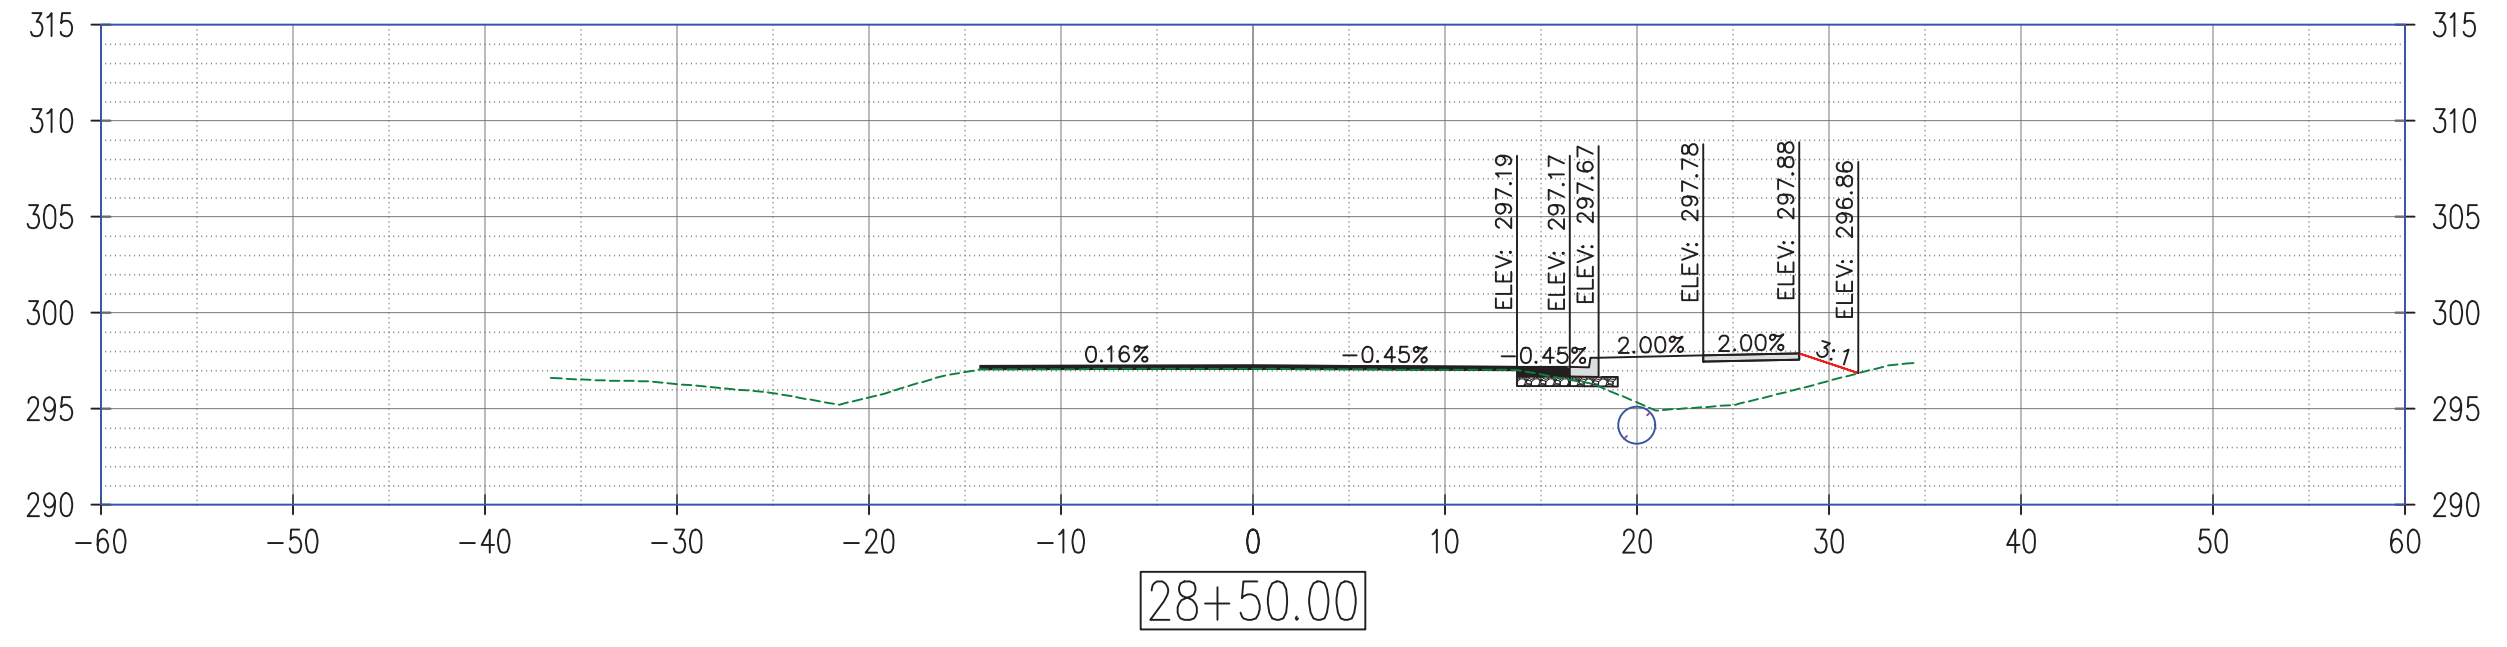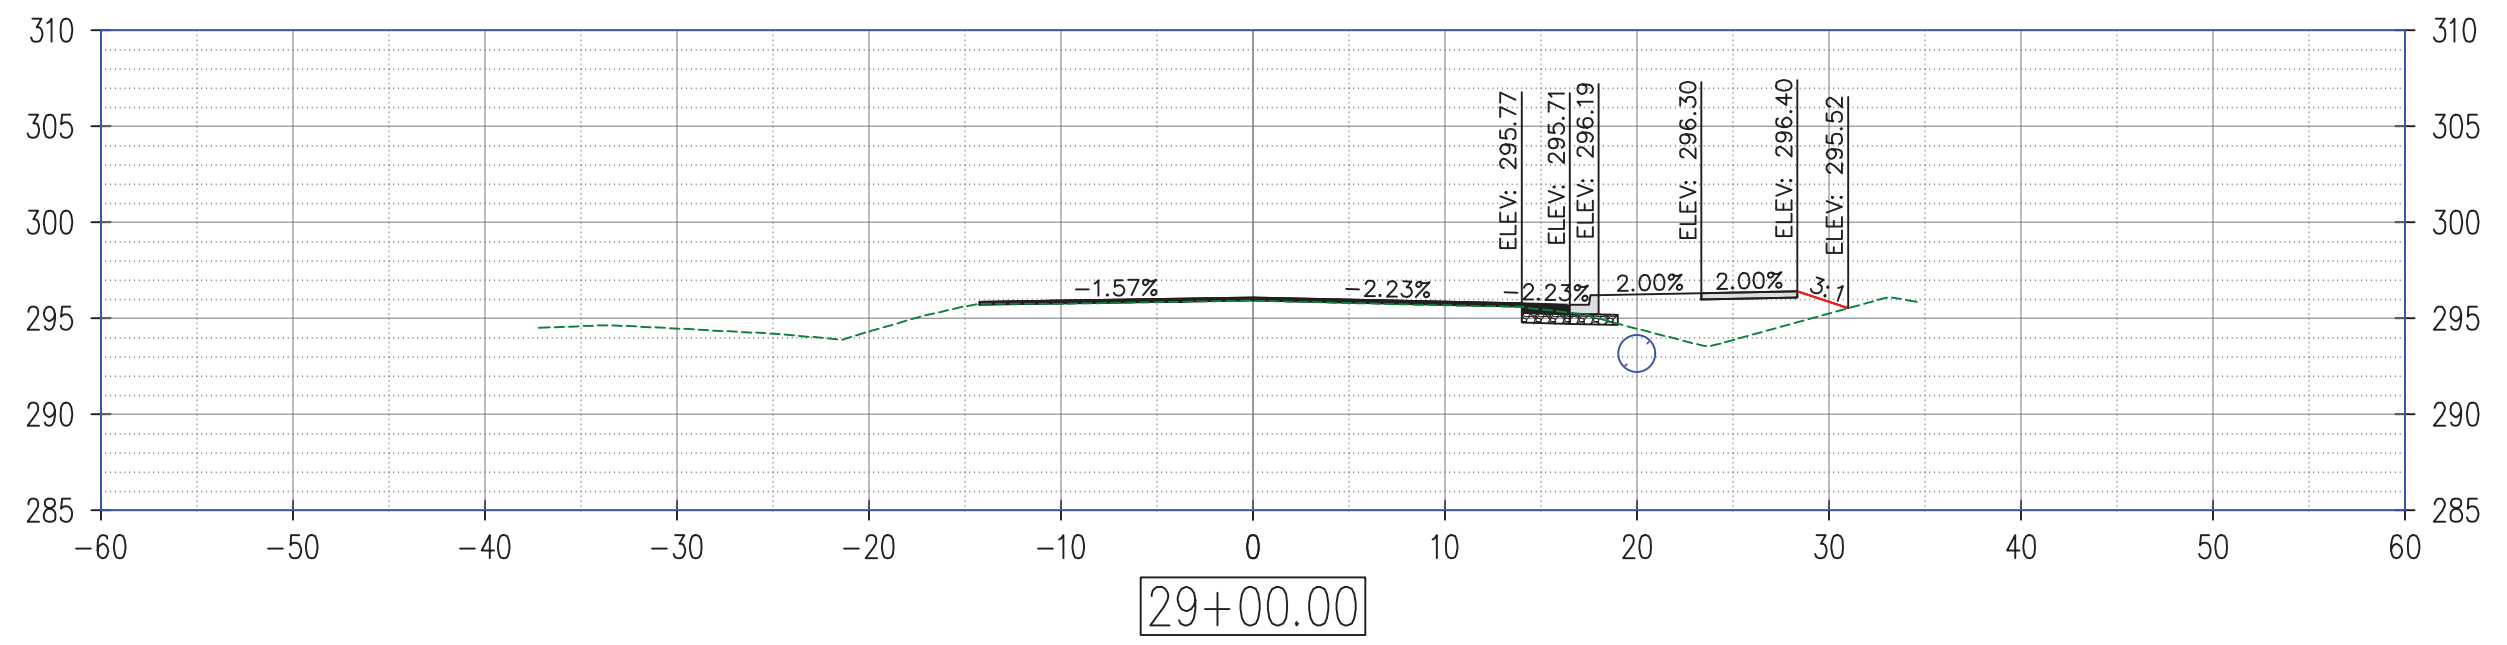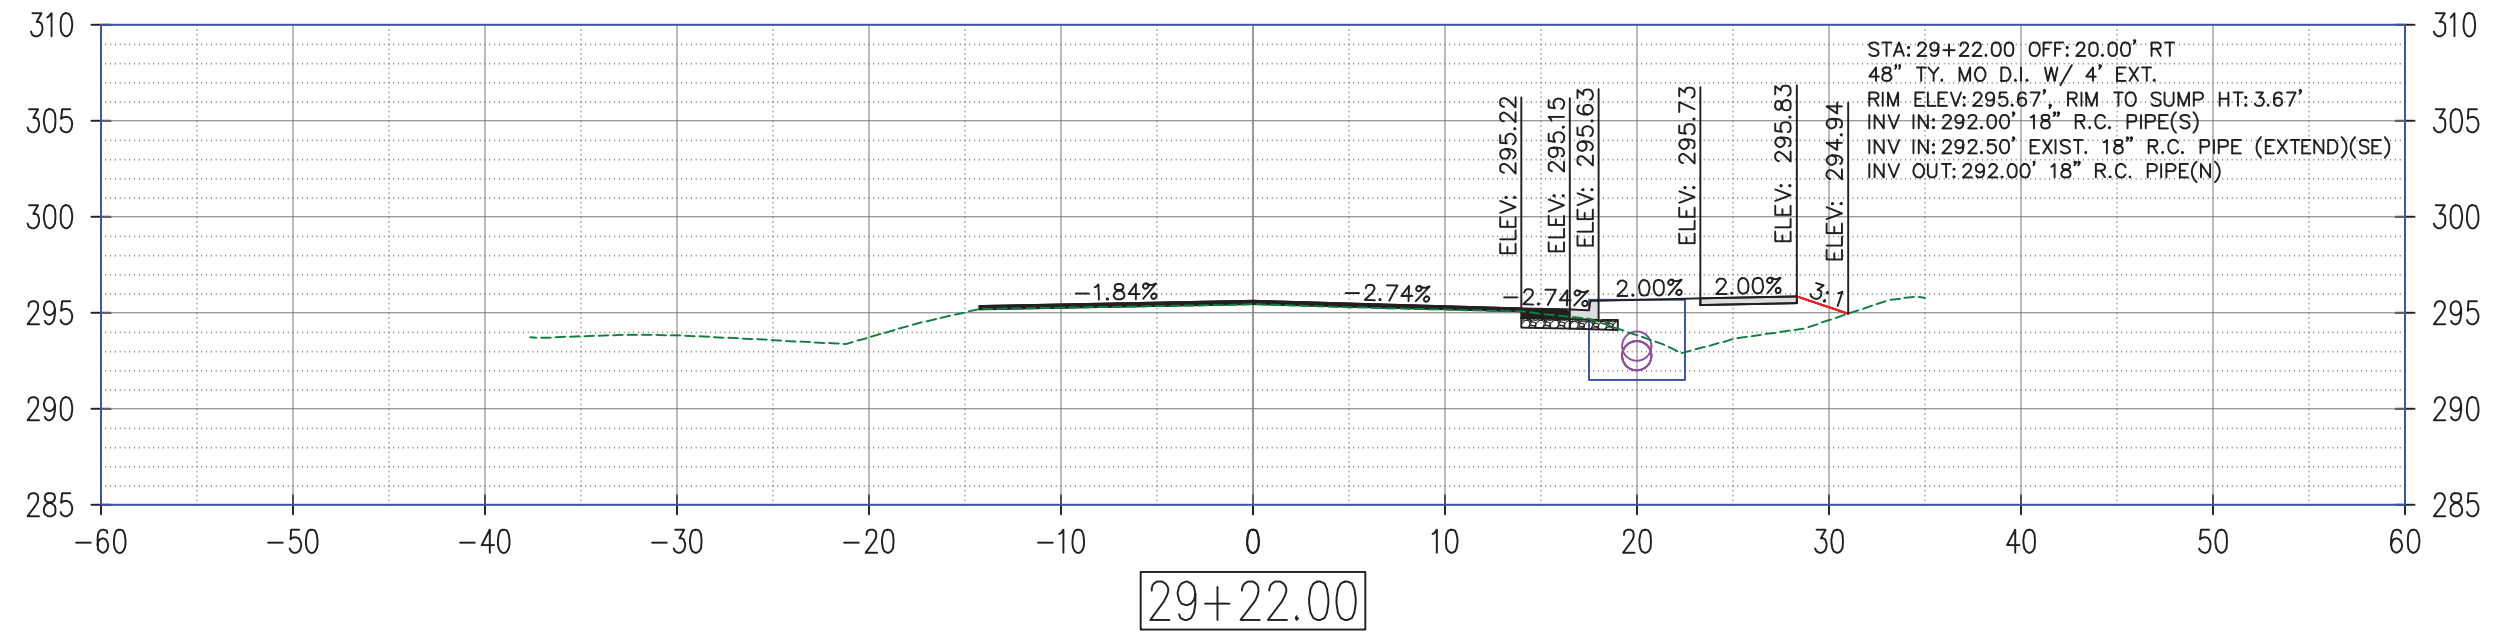

REEDY RD HALF-STREET IMPROVEMENT  
(SYLVIA SPRINGS DR TO CASTLEGATE DR)  
CONWAY, ARKANSAS

JOB NUMBER: 21-124  
DRAWN BY: MHW1  
CHECKED BY: KFJ  
DATE: 3/16/22  
SCALE: 1"=10'




REEDY RD  
CROSS SECTION  
SHEET

X15



REVISIONS

NO.	DESCRIPTION	DATE

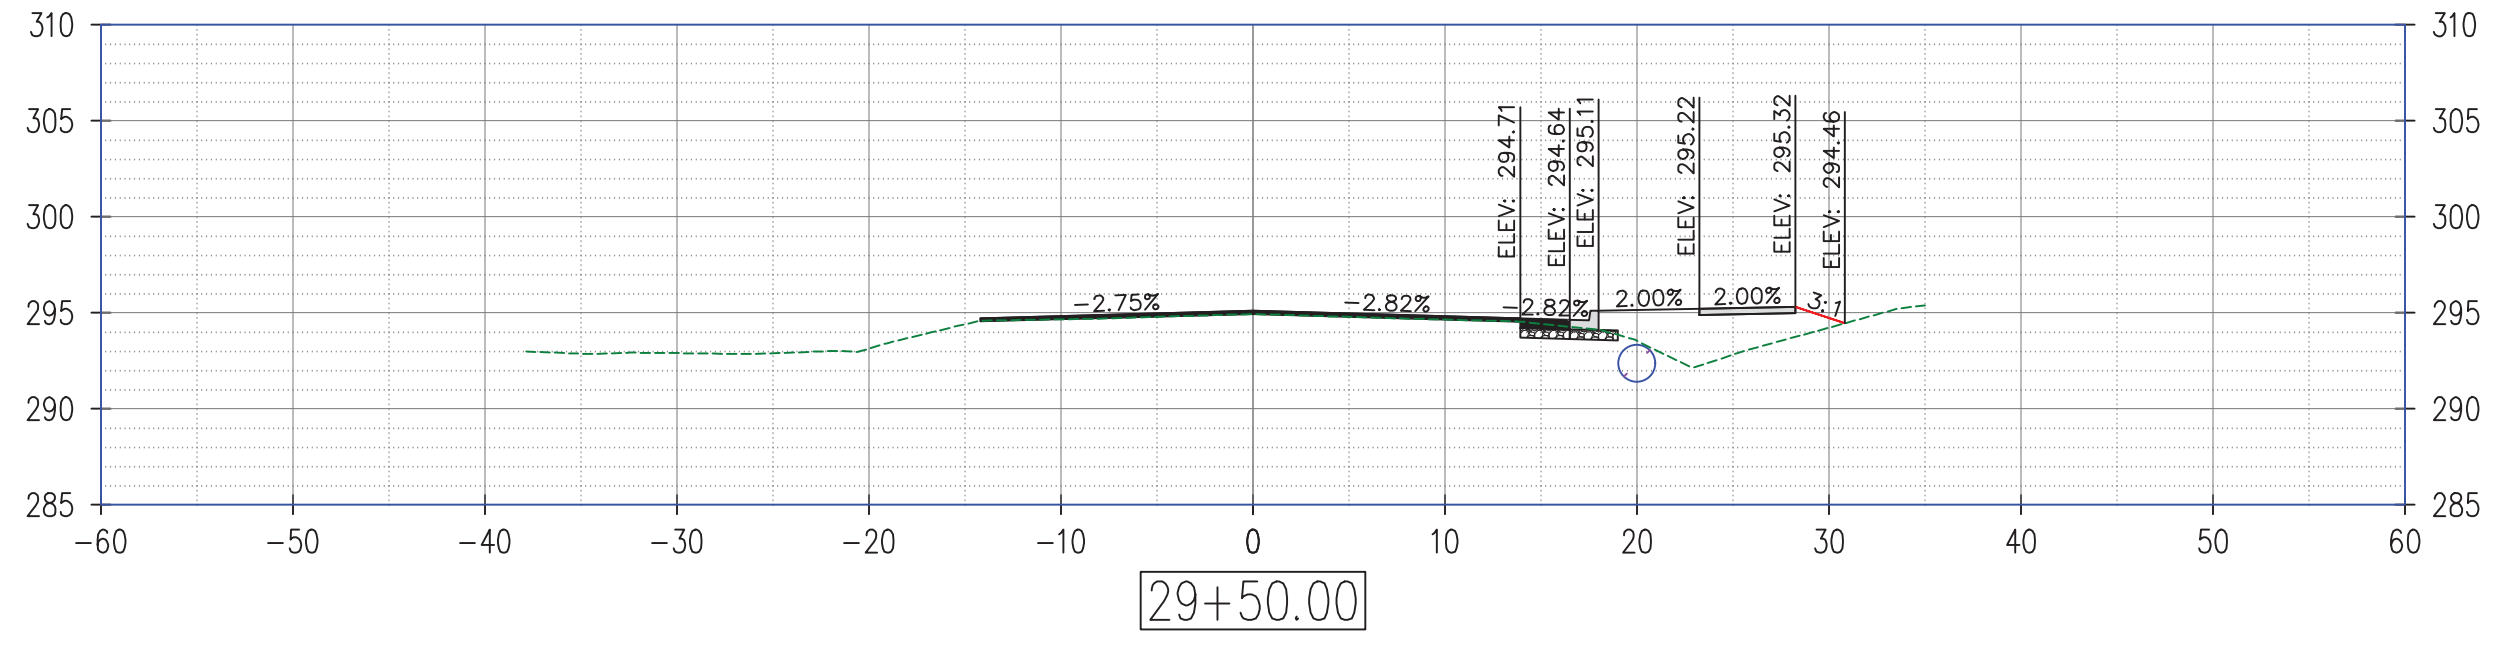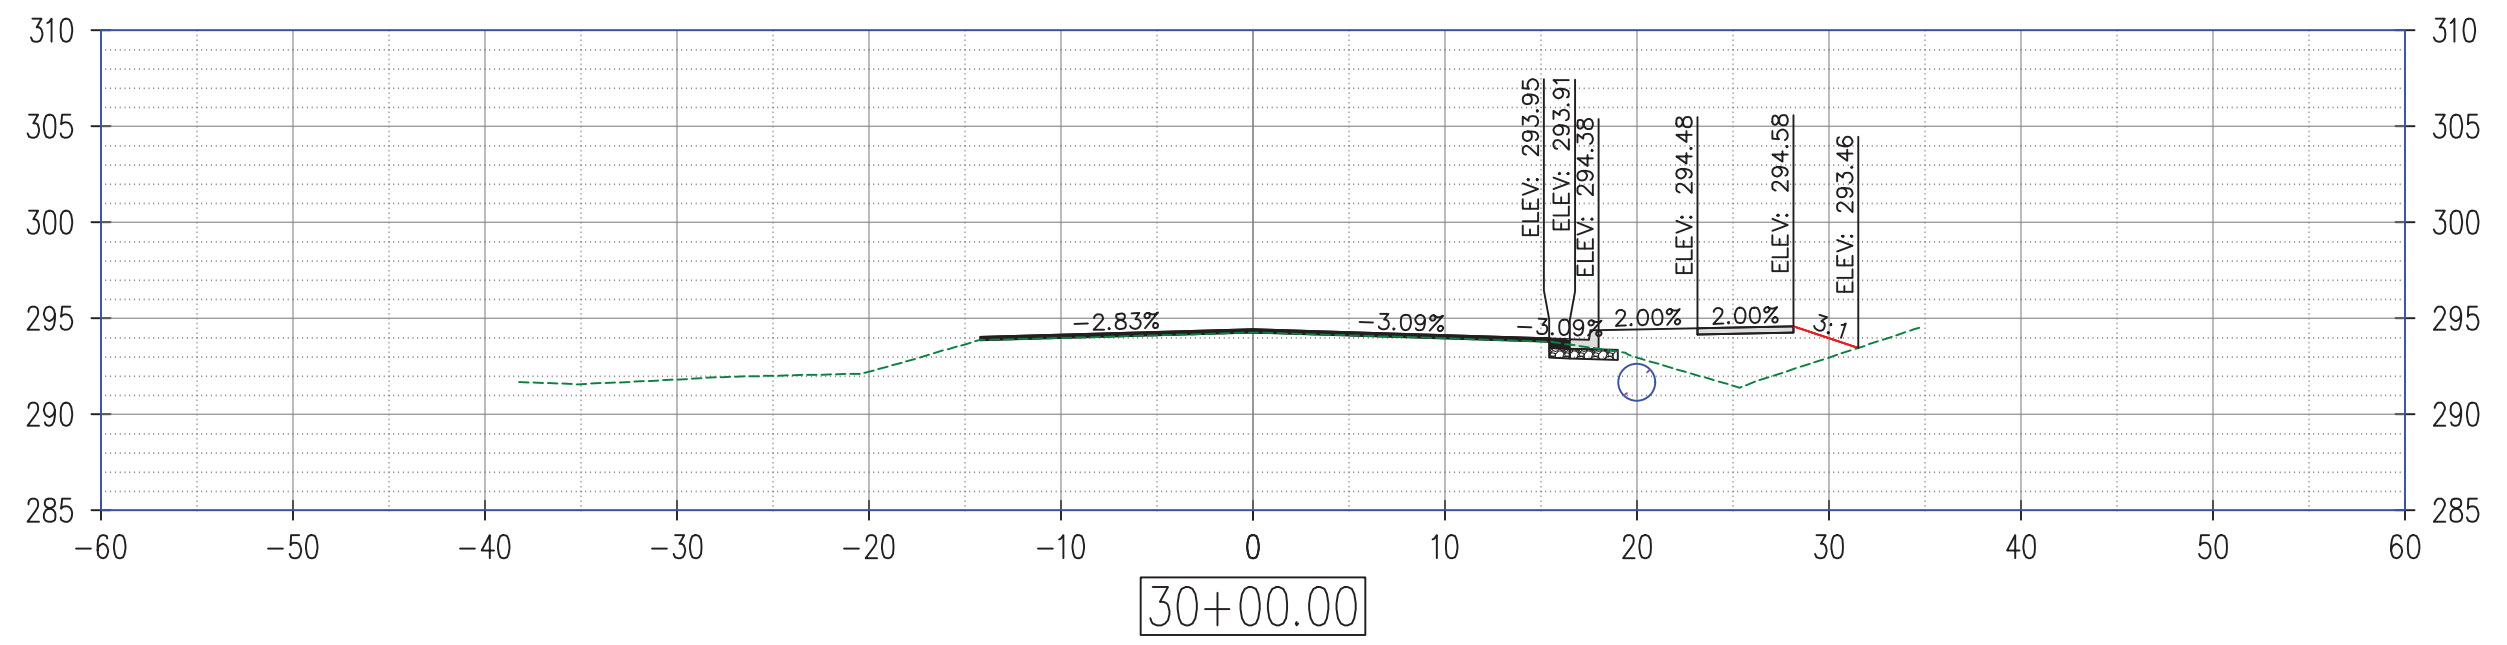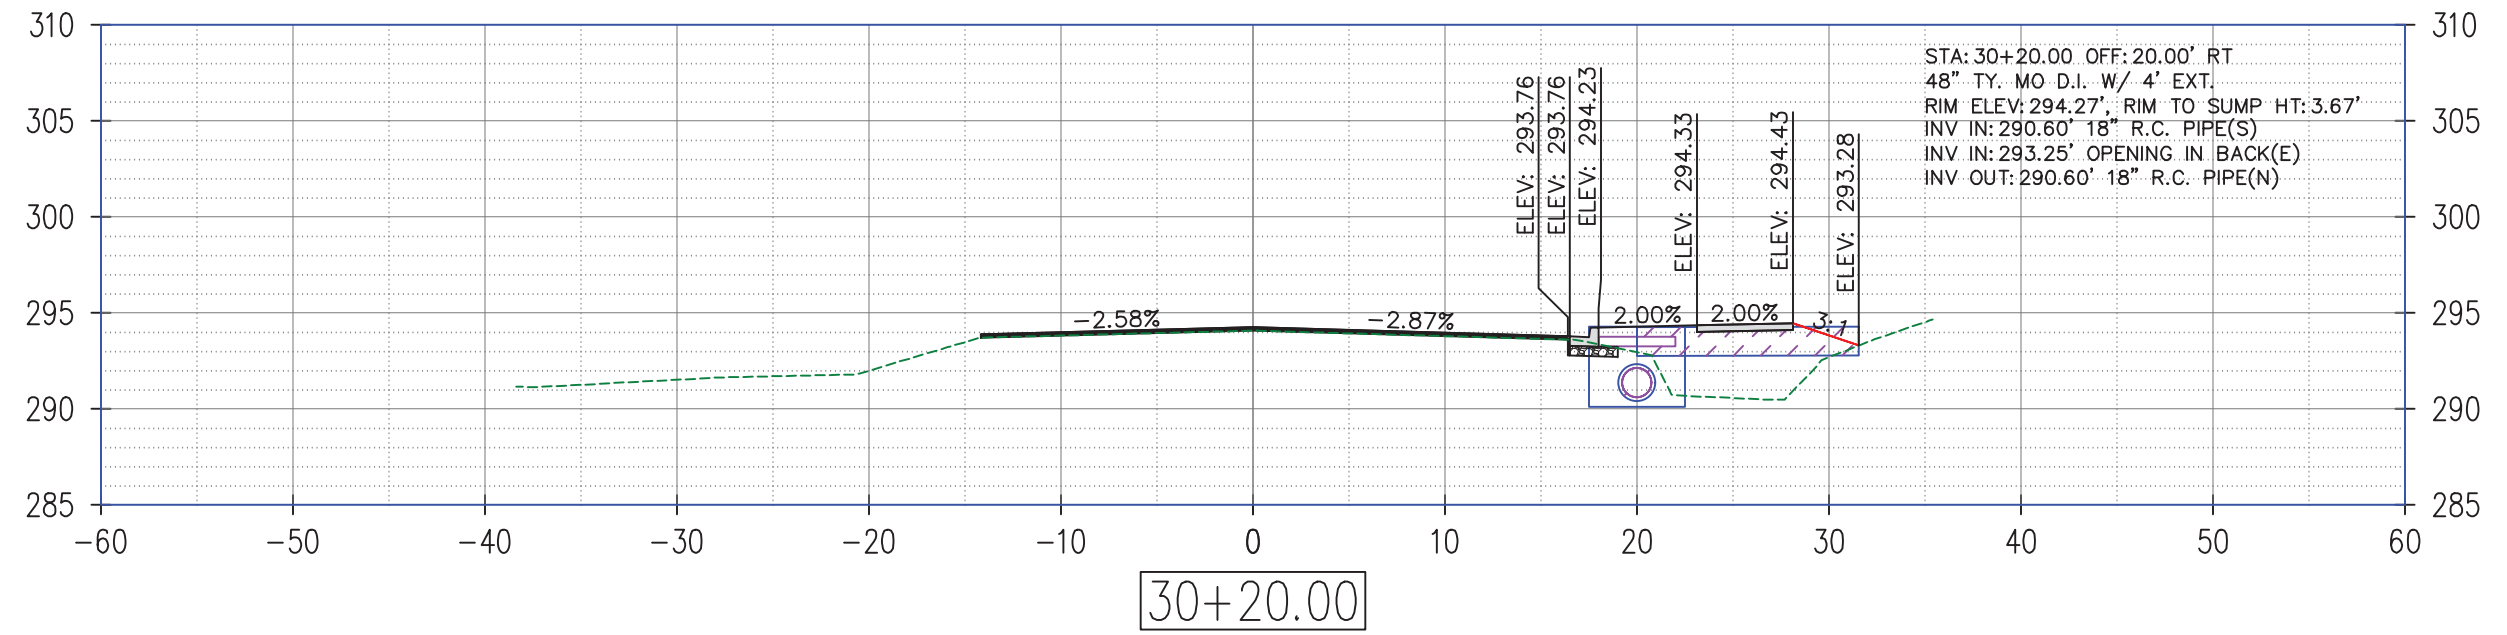

REEDY RD HALF-STREET IMPROVEMENT  
(SYLVIA SPRINGS DR TO CASTLEGATE DR)  
CONWAY, ARKANSAS




JOB NUMBER: 21-124  
DRAWN BY: MHW1  
CHECKED BY: KFJ  
DATE: 3/16/22  
SCALE: 1"=10'

REEDY RD  
CROSS SECTION  
SHEET

X16

REVISIONS

NO.	DESCRIPTION	DATE

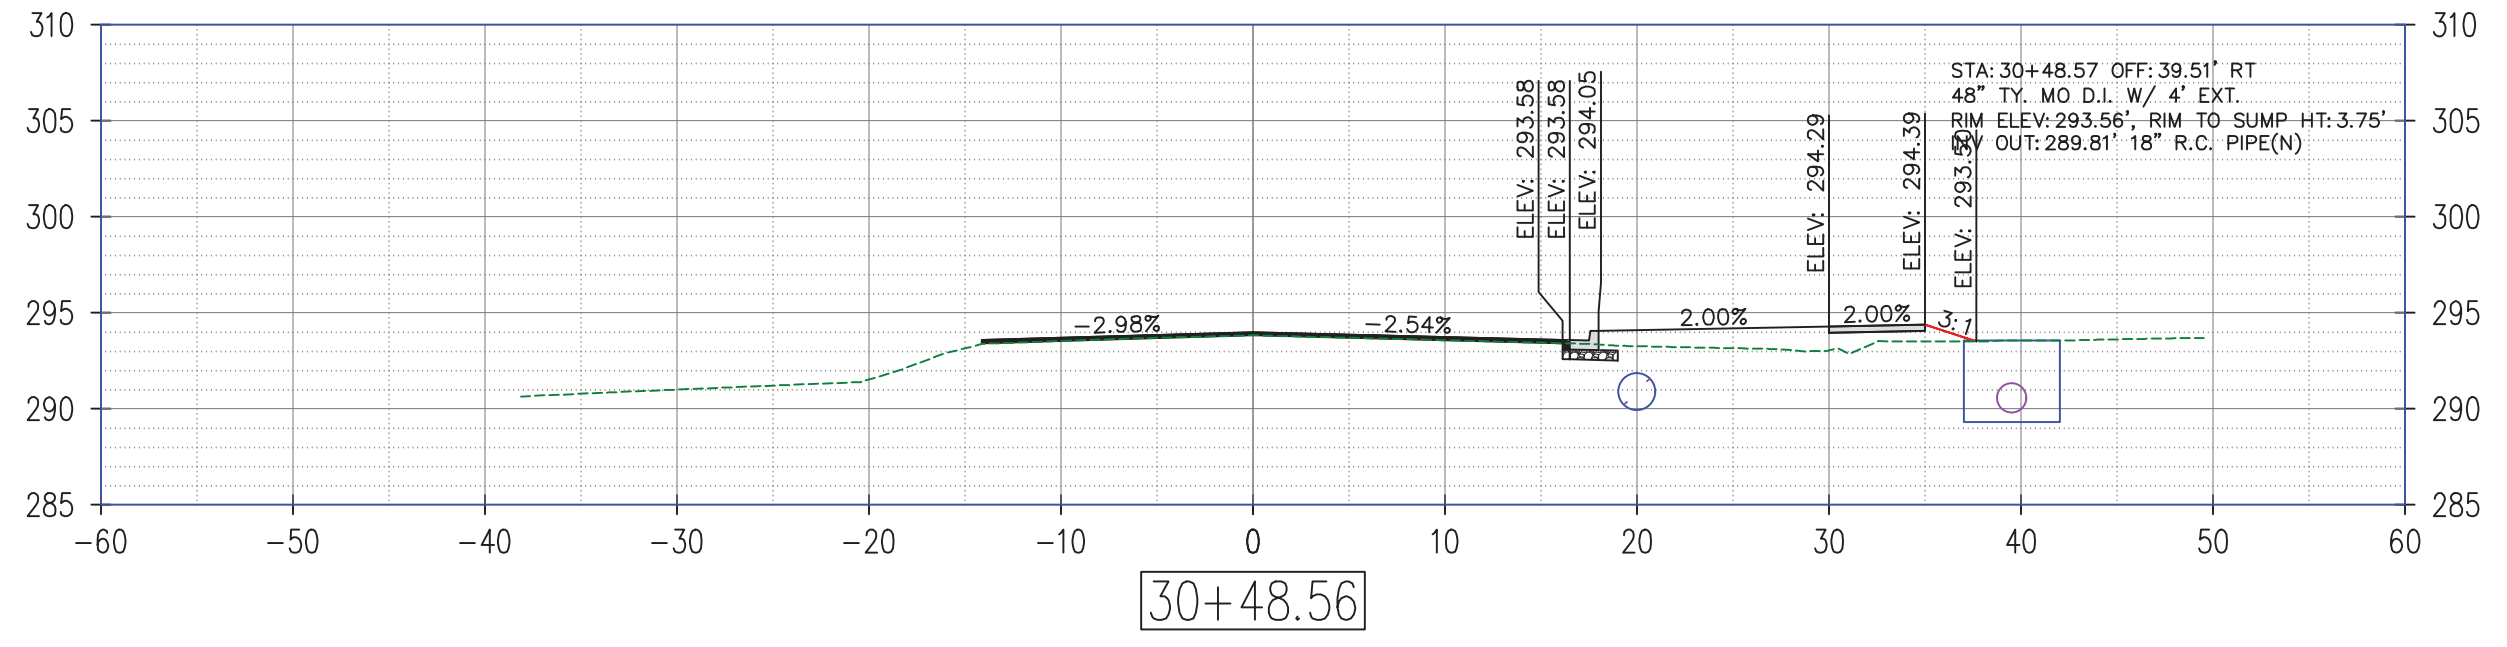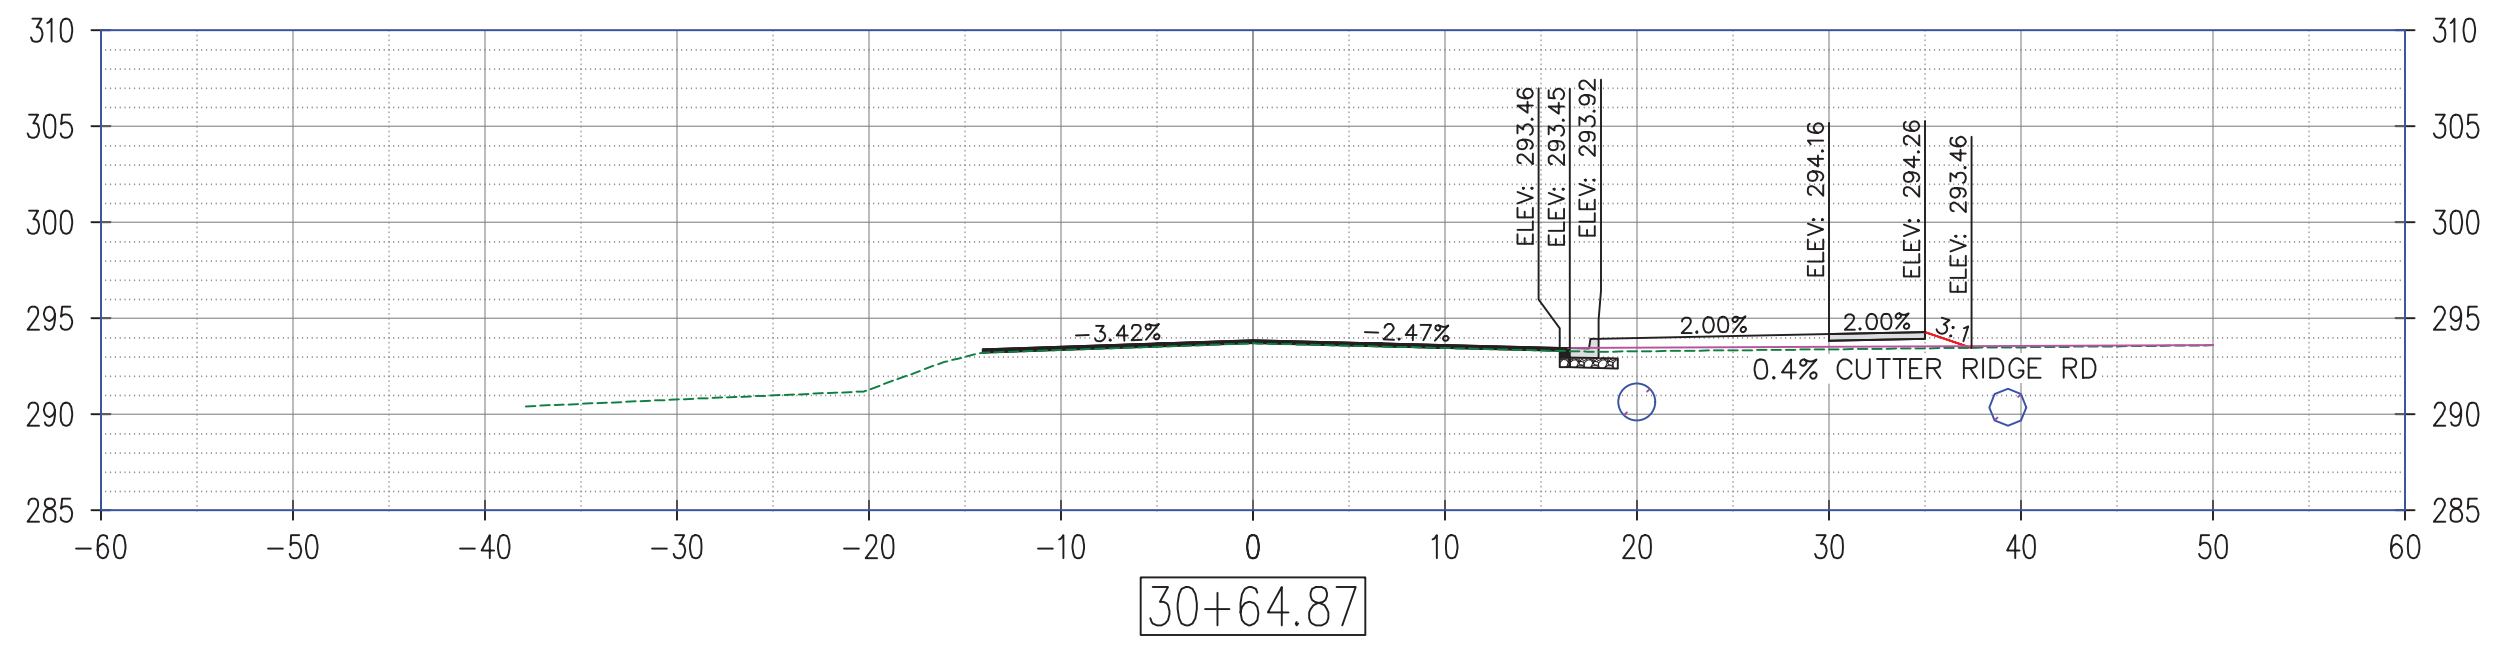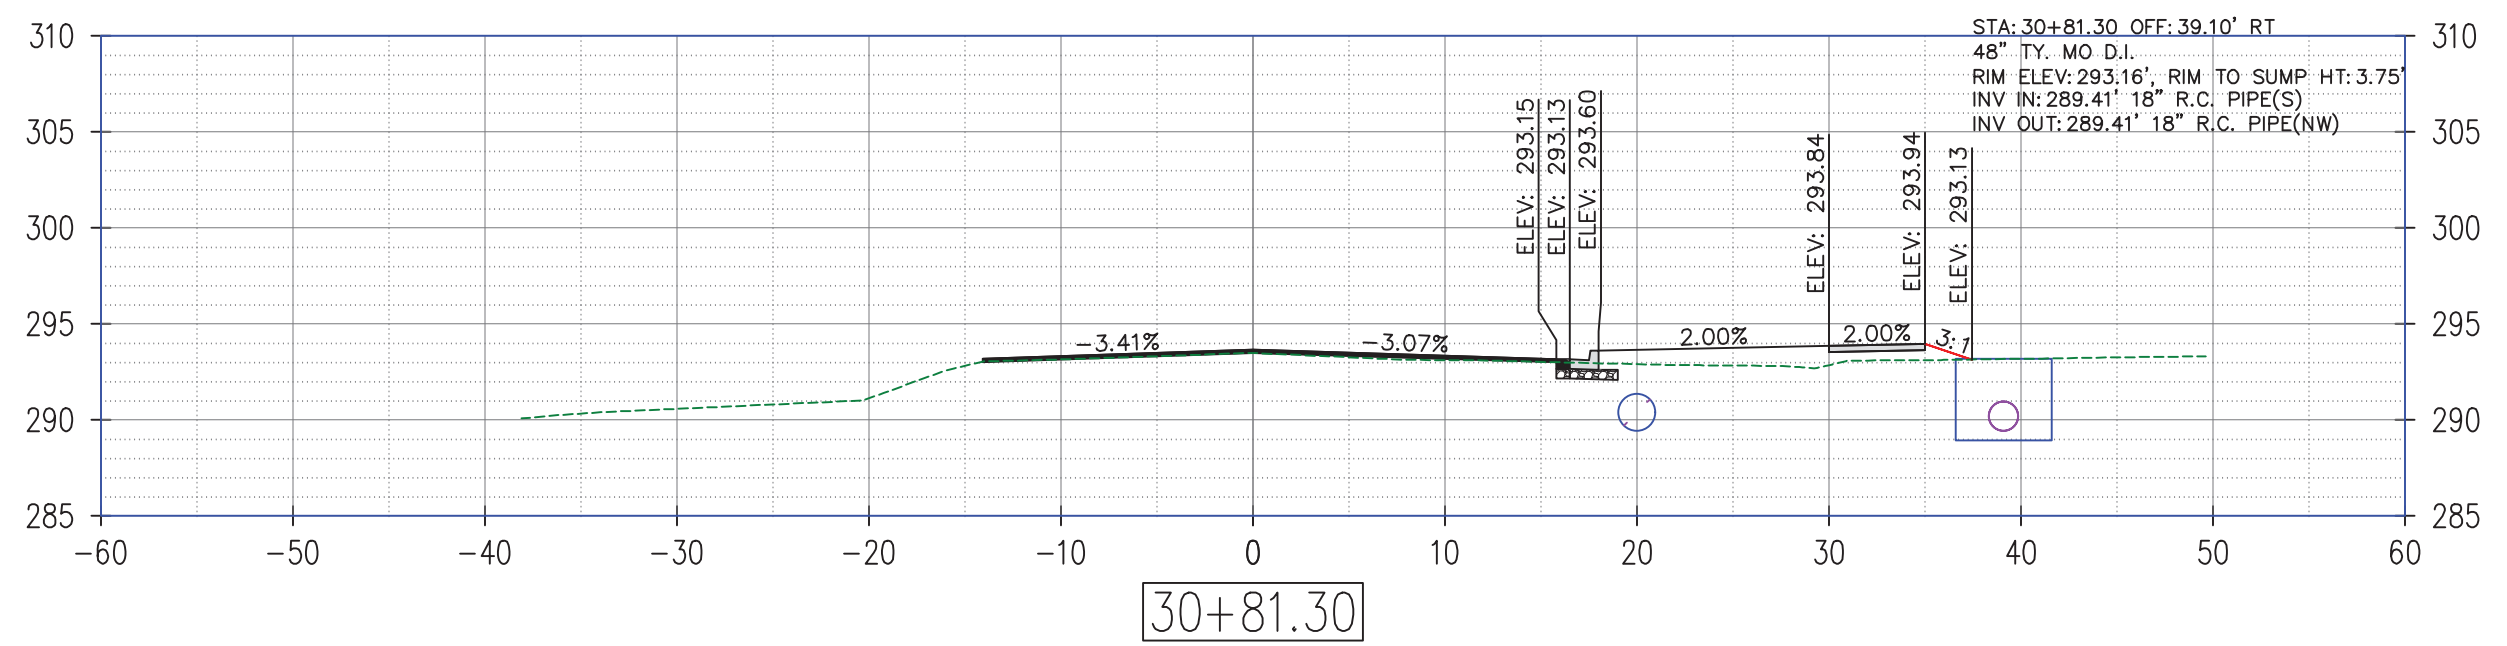

REEDY RD HALF-STREET IMPROVEMENT  
(SYLVIA SPRINGS DR TO CASTLEGATE DR)  
CONWAY, ARKANSAS

JOB NUMBER: 21-124  
DRAWN BY: MHW1  
CHECKED BY: KFJ  
DATE: 3/16/22  
SCALE: 1"=10'




REEDY RD  
CROSS SECTION  
SHEET

X17



REVISIONS

NO.	DESCRIPTION	DATE

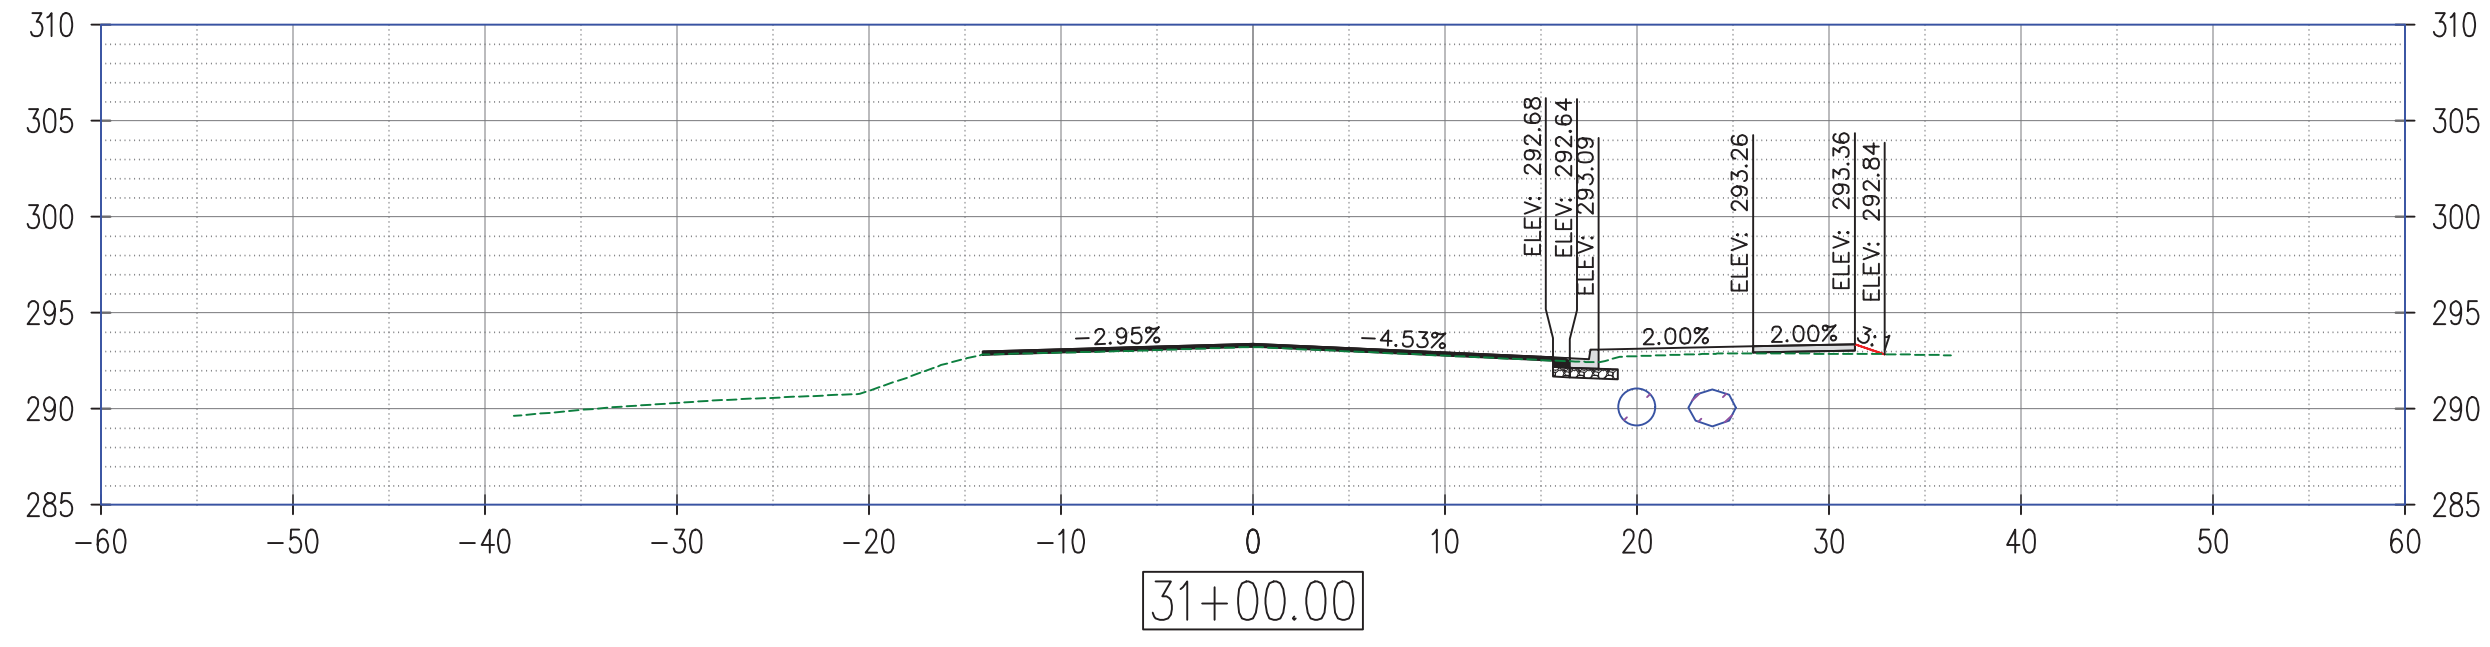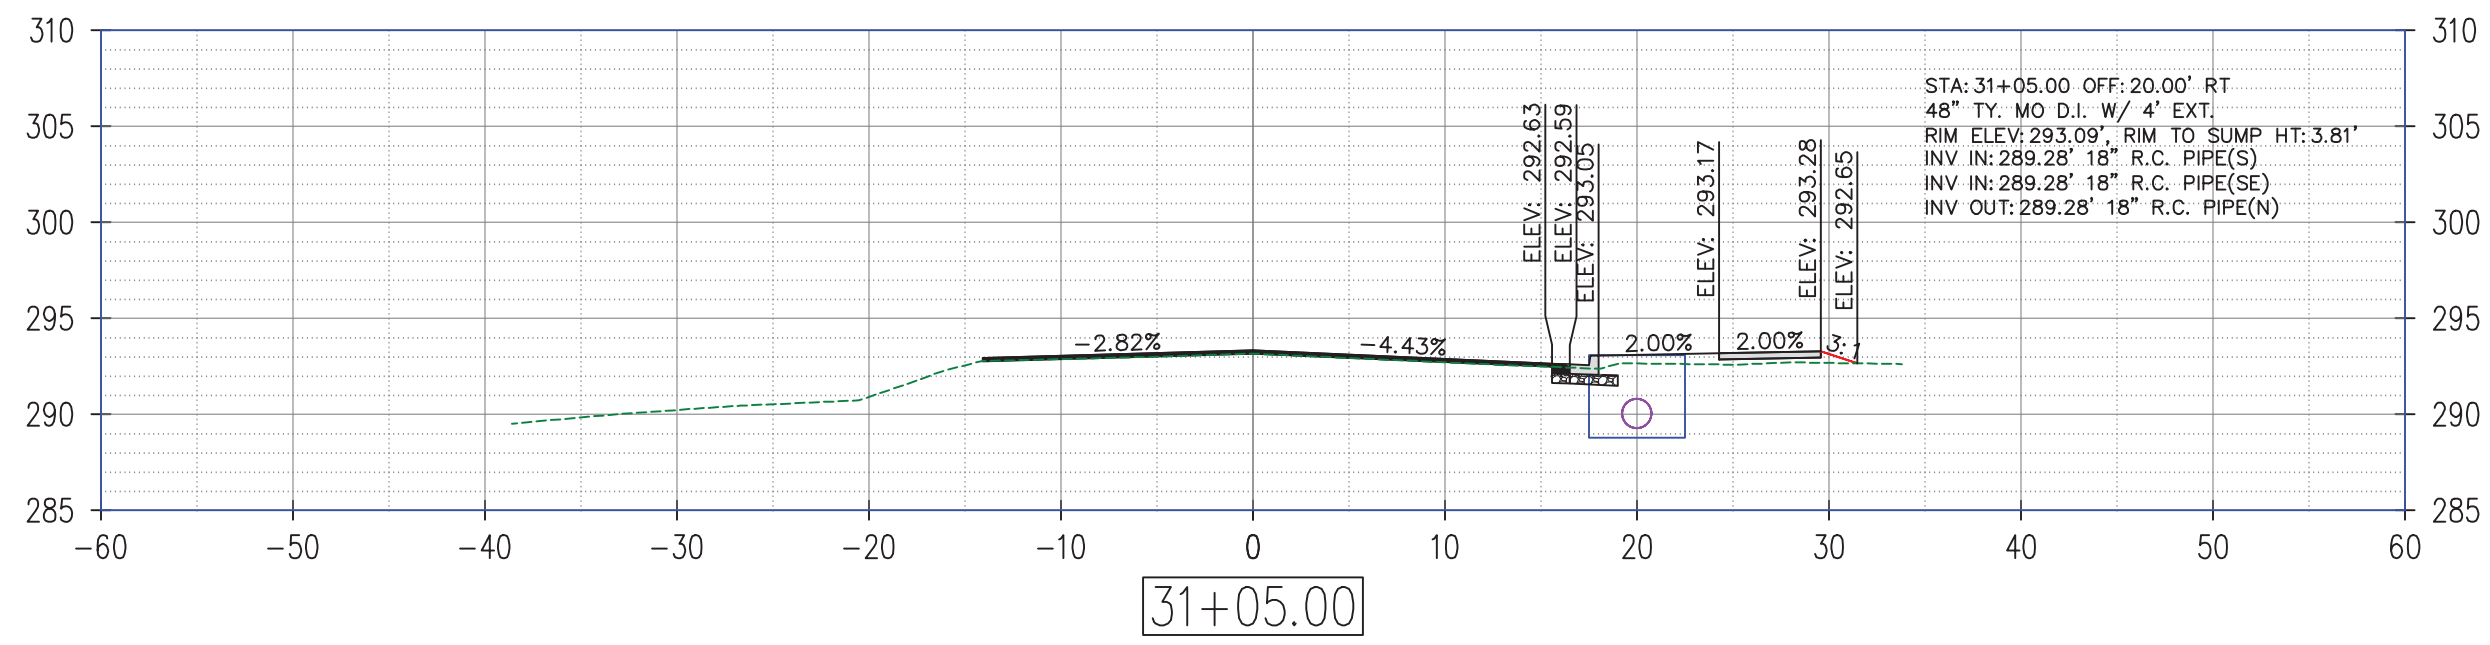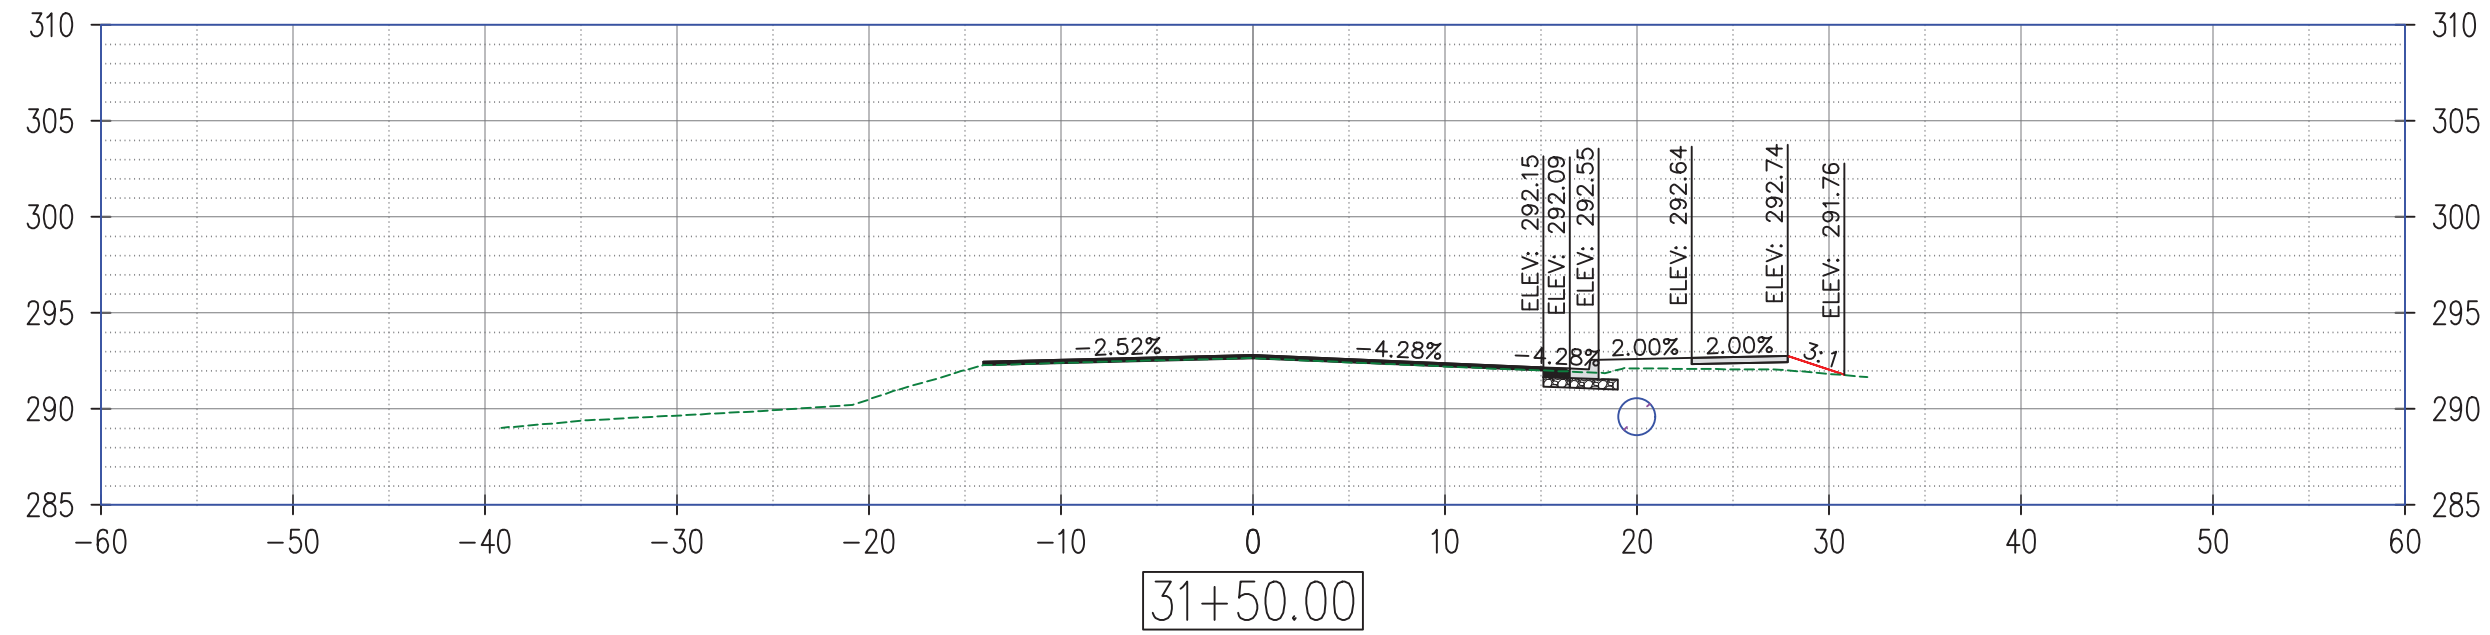

REEDY RD HALF-STREET IMPROVEMENT  
 (SYLVIA SPRINGS DR TO CASTLEGATE DR)  
 CONWAY, ARKANSAS




JOB NUMBER: 21-124  
 DRAWN BY: MHW1  
 CHECKED BY: KFJ  
 DATE: 3/16/22  
 SCALE: 1"=10'

REEDY RD  
 CROSS SECTION  
 SHEET

X18

REVISIONS

NO.	DESCRIPTION	DATE

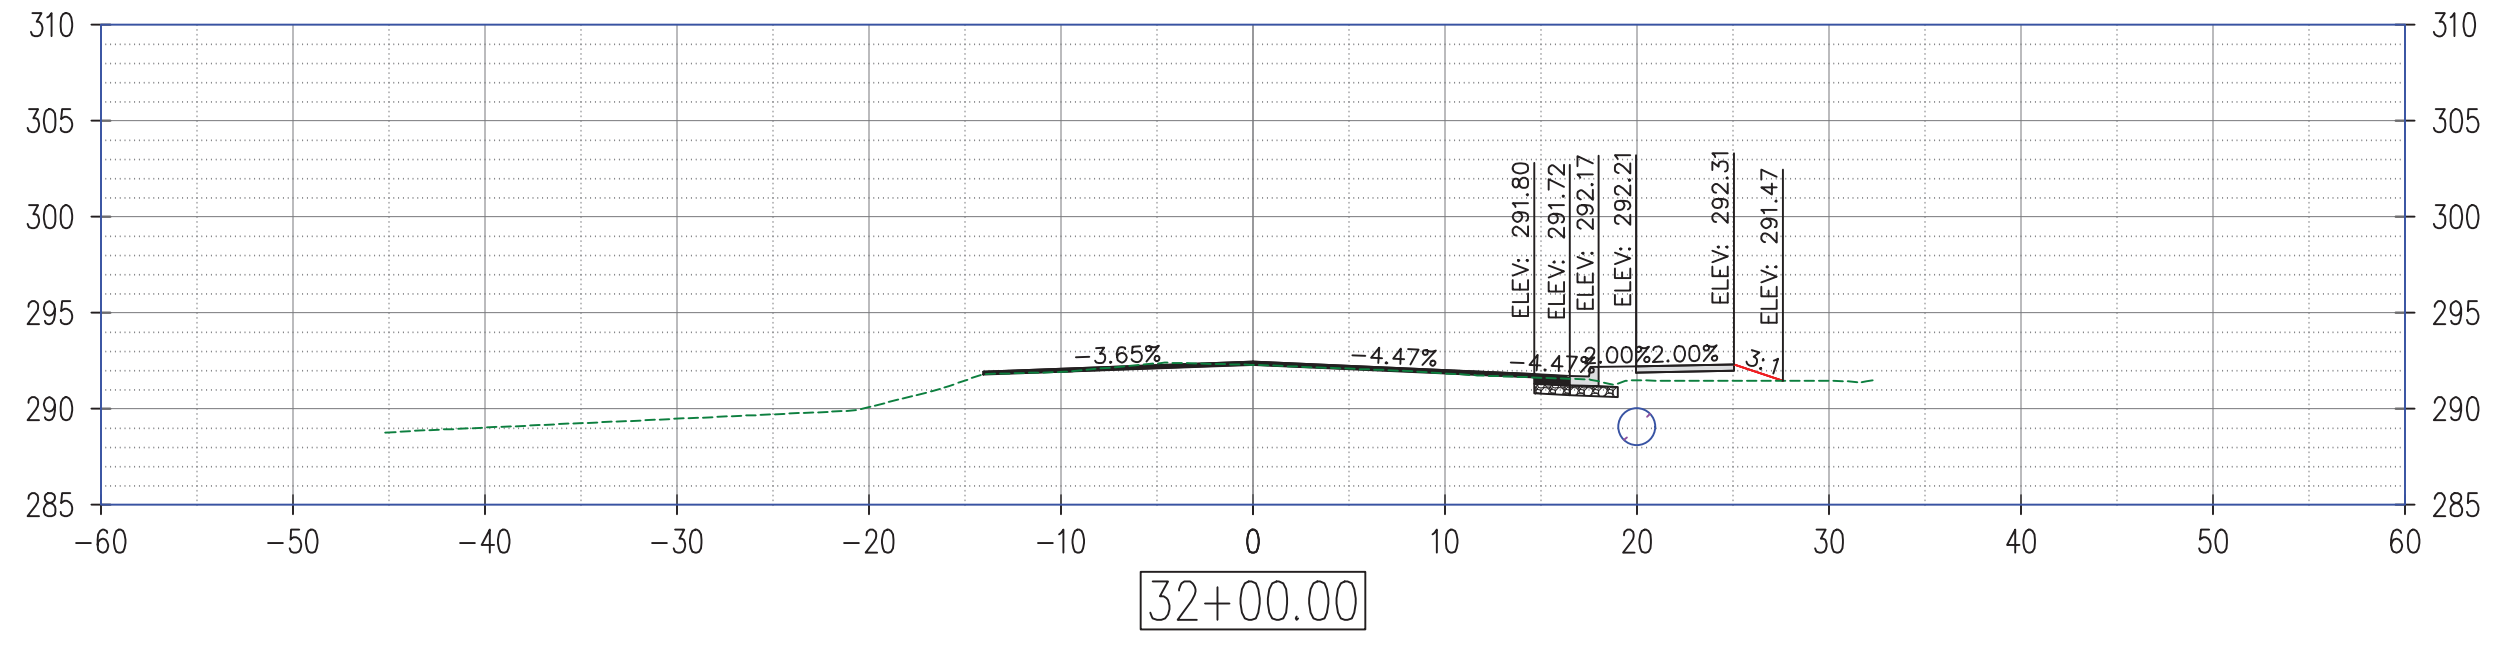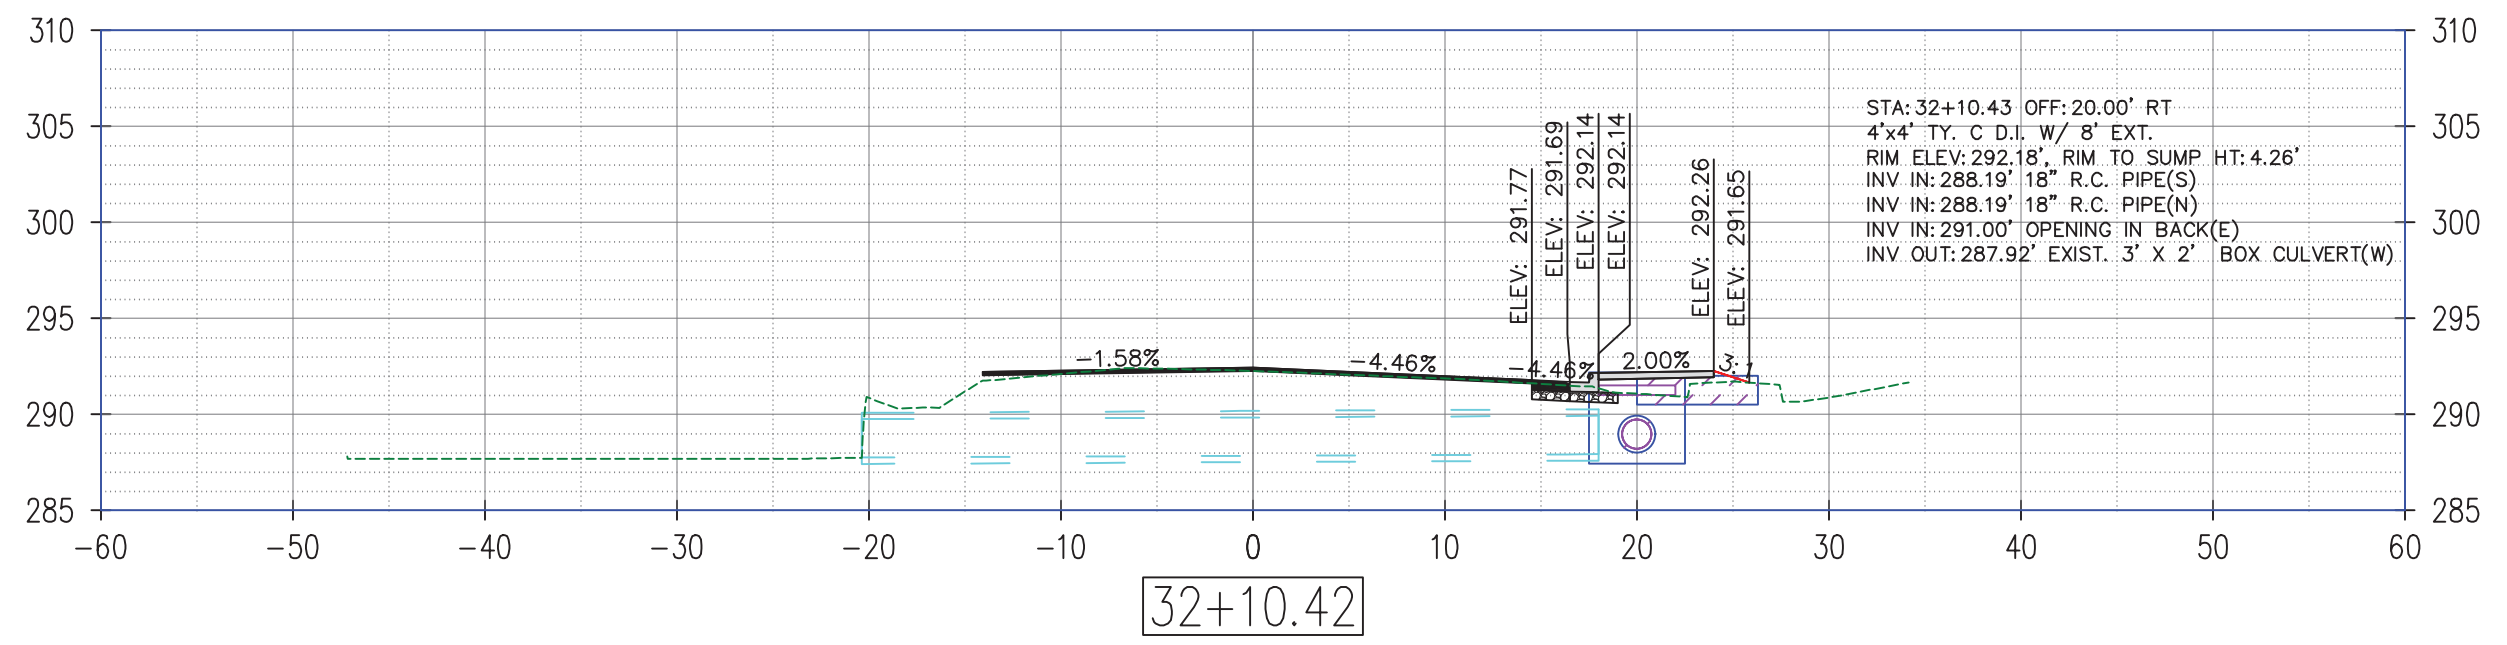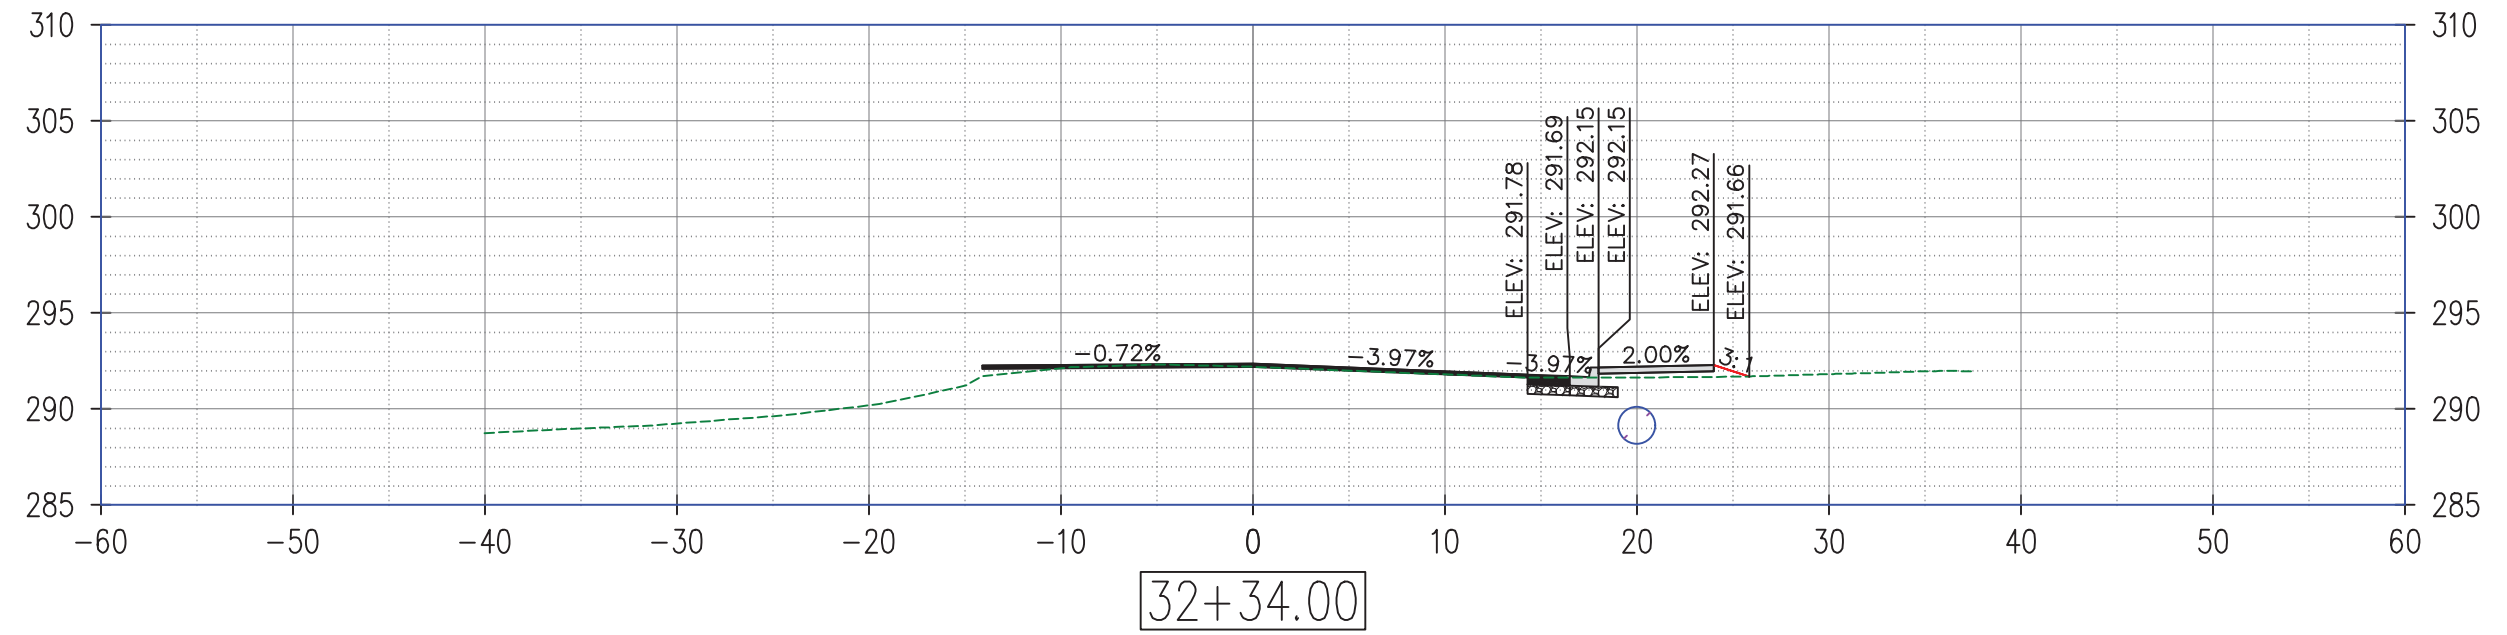

REEDY RD HALF-STREET IMPROVEMENT  
(SYLVIA SPRINGS DR TO CASTLEGATE DR)  
CONWAY, ARKANSAS

JOB NUMBER: 21-124  
DRAWN BY: MHW1  
CHECKED BY: KFJ  
DATE: 3/16/22  
SCALE: 1"=10'




REEDY RD  
CROSS SECTION  
SHEET

X19



REVISIONS

NO.	DESCRIPTION	DATE

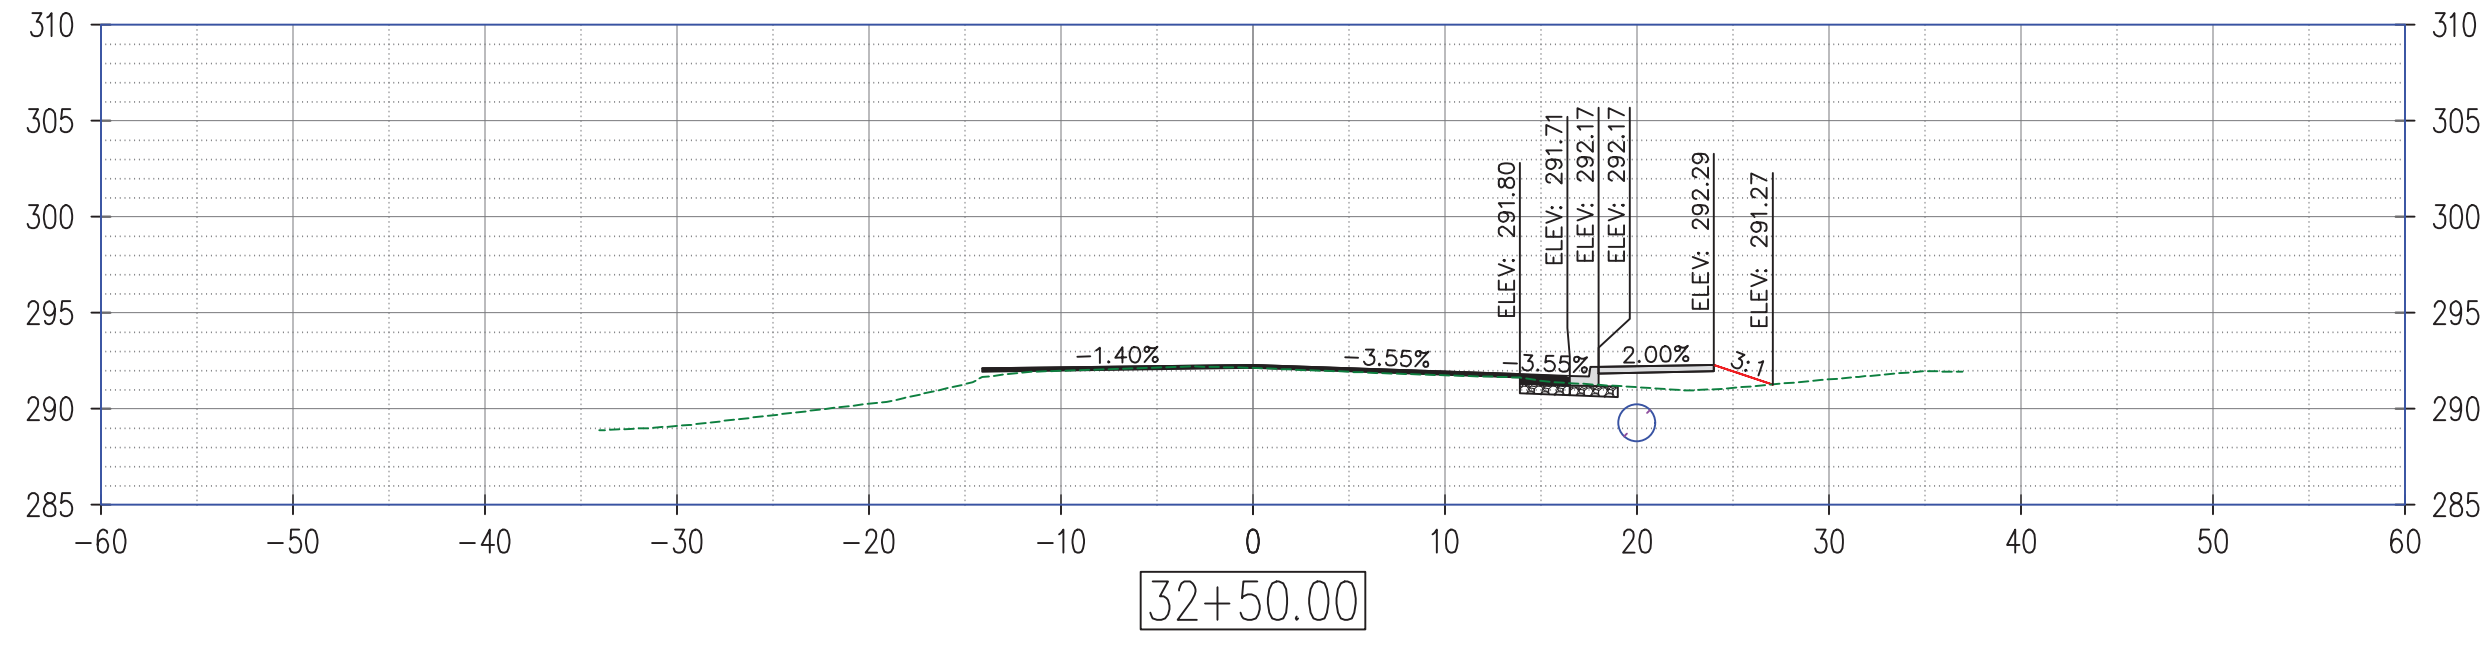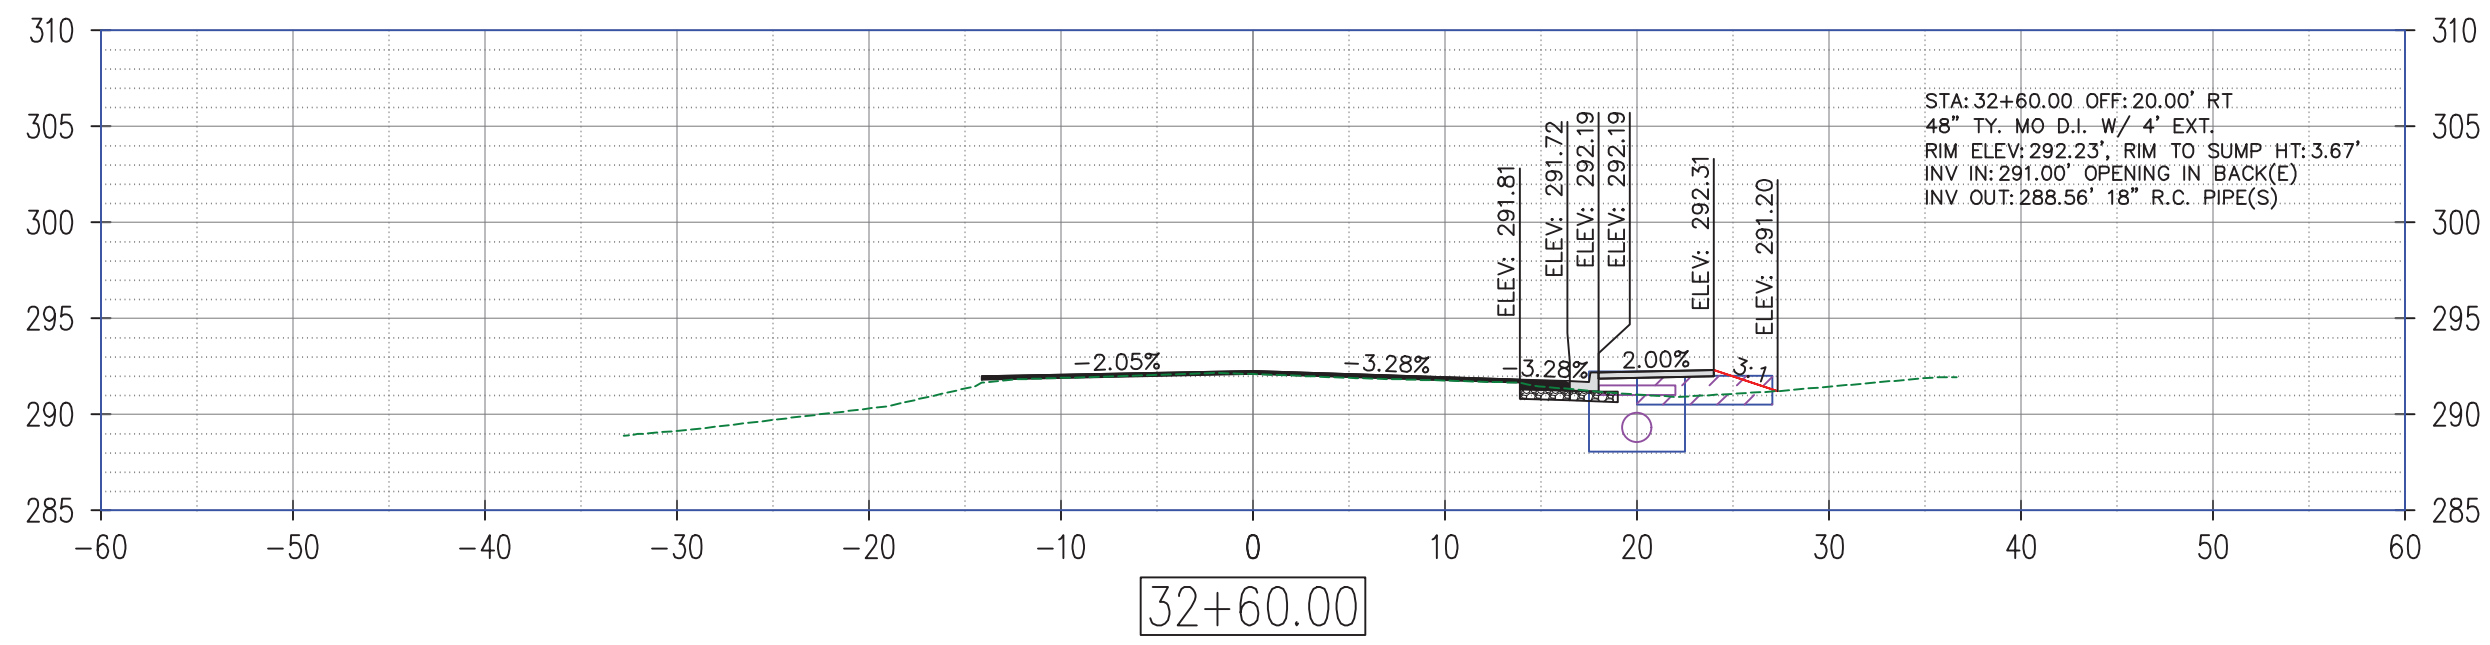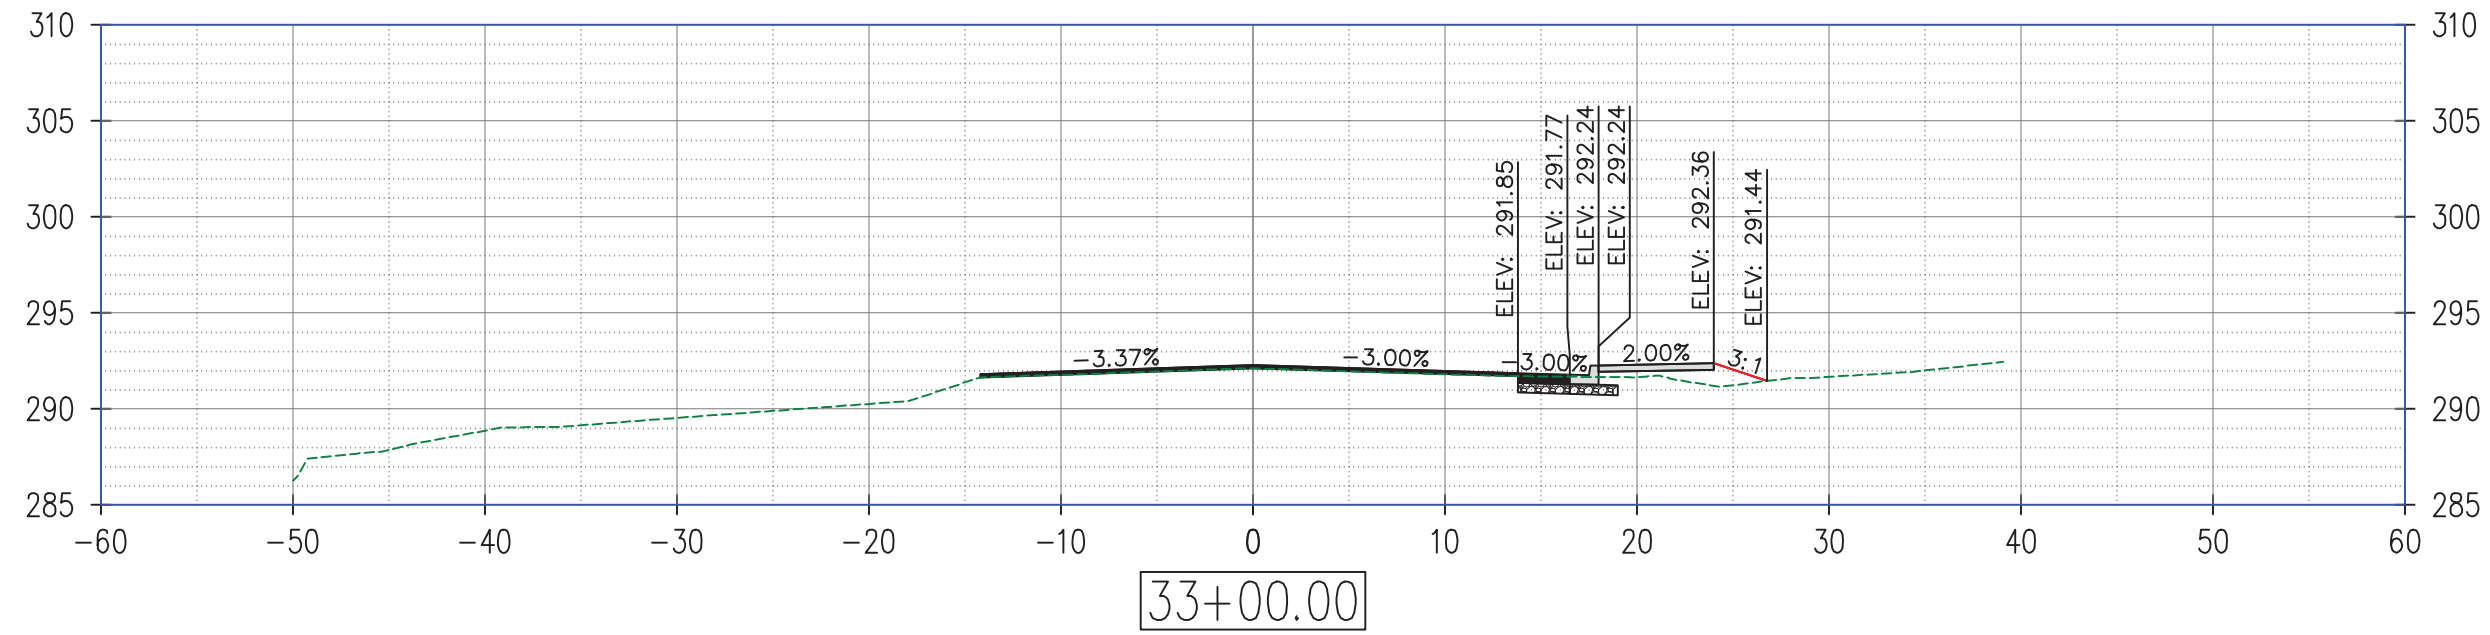

REEDY RD HALF-STREET IMPROVEMENT  
 (SYLVIA SPRINGS DR TO CASTLEGATE DR)  
 CONWAY, ARKANSAS




JOB NUMBER: 21-124  
 DRAWN BY: MHW1  
 CHECKED BY: KFJ  
 DATE: 3/16/22  
 SCALE: 1"=10'

REEDY RD  
 CROSS SECTION  
 SHEET

X20

REVISIONS

NO.	DESCRIPTION	DATE

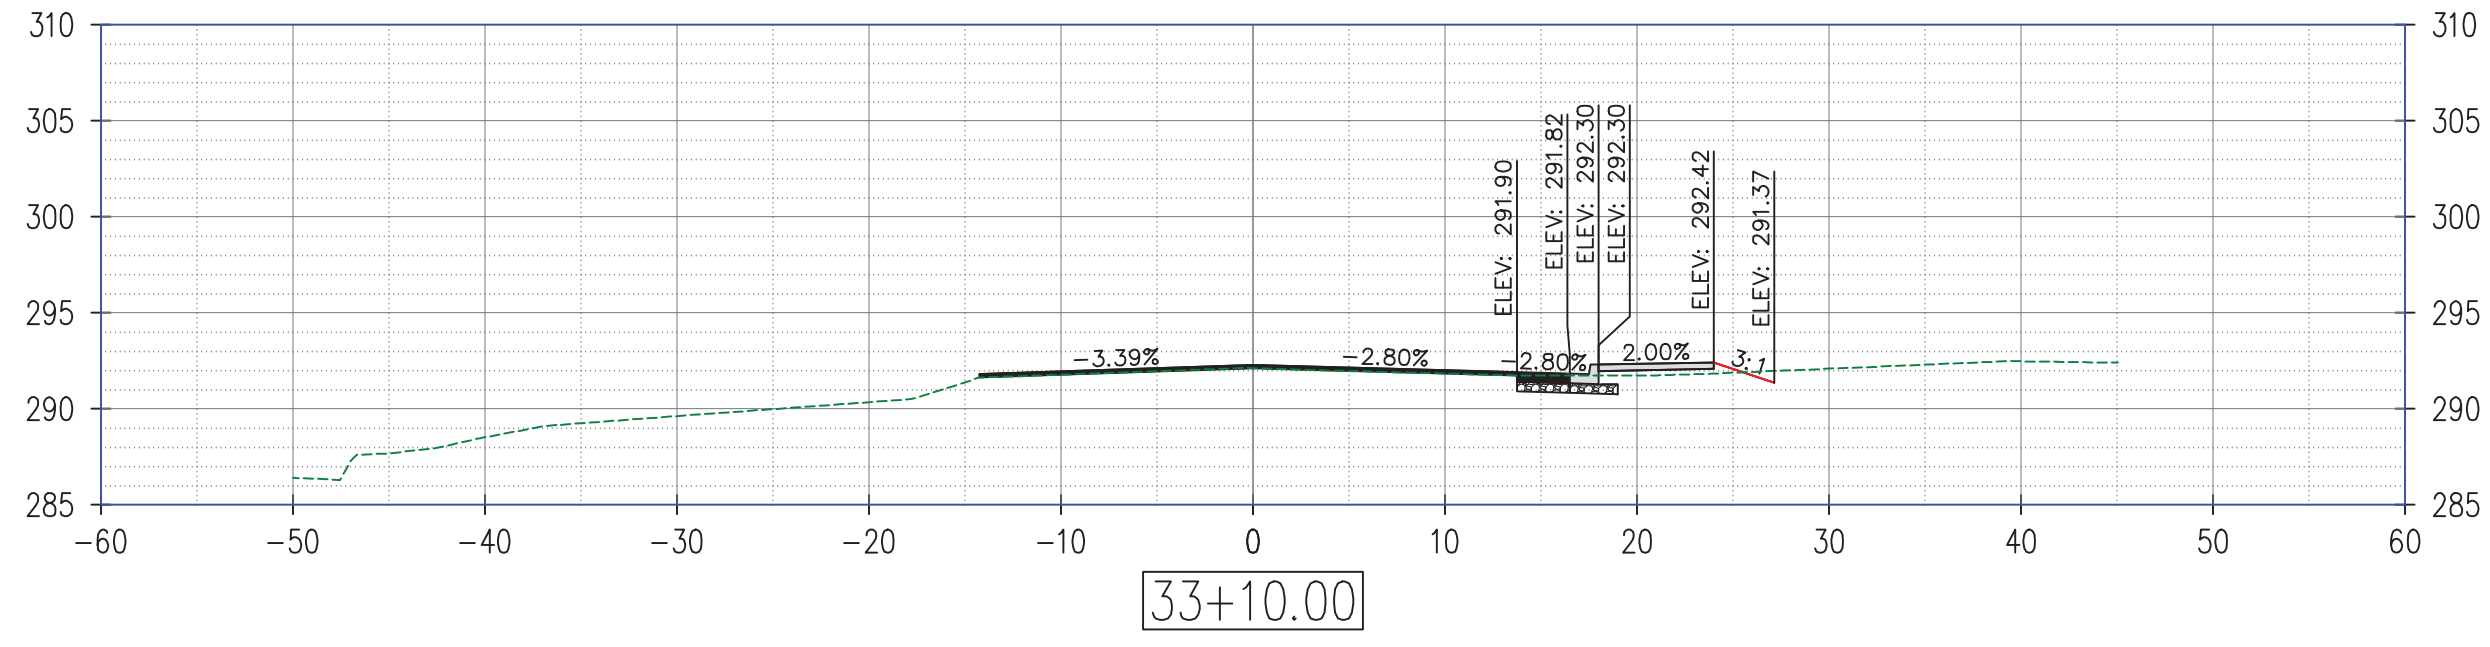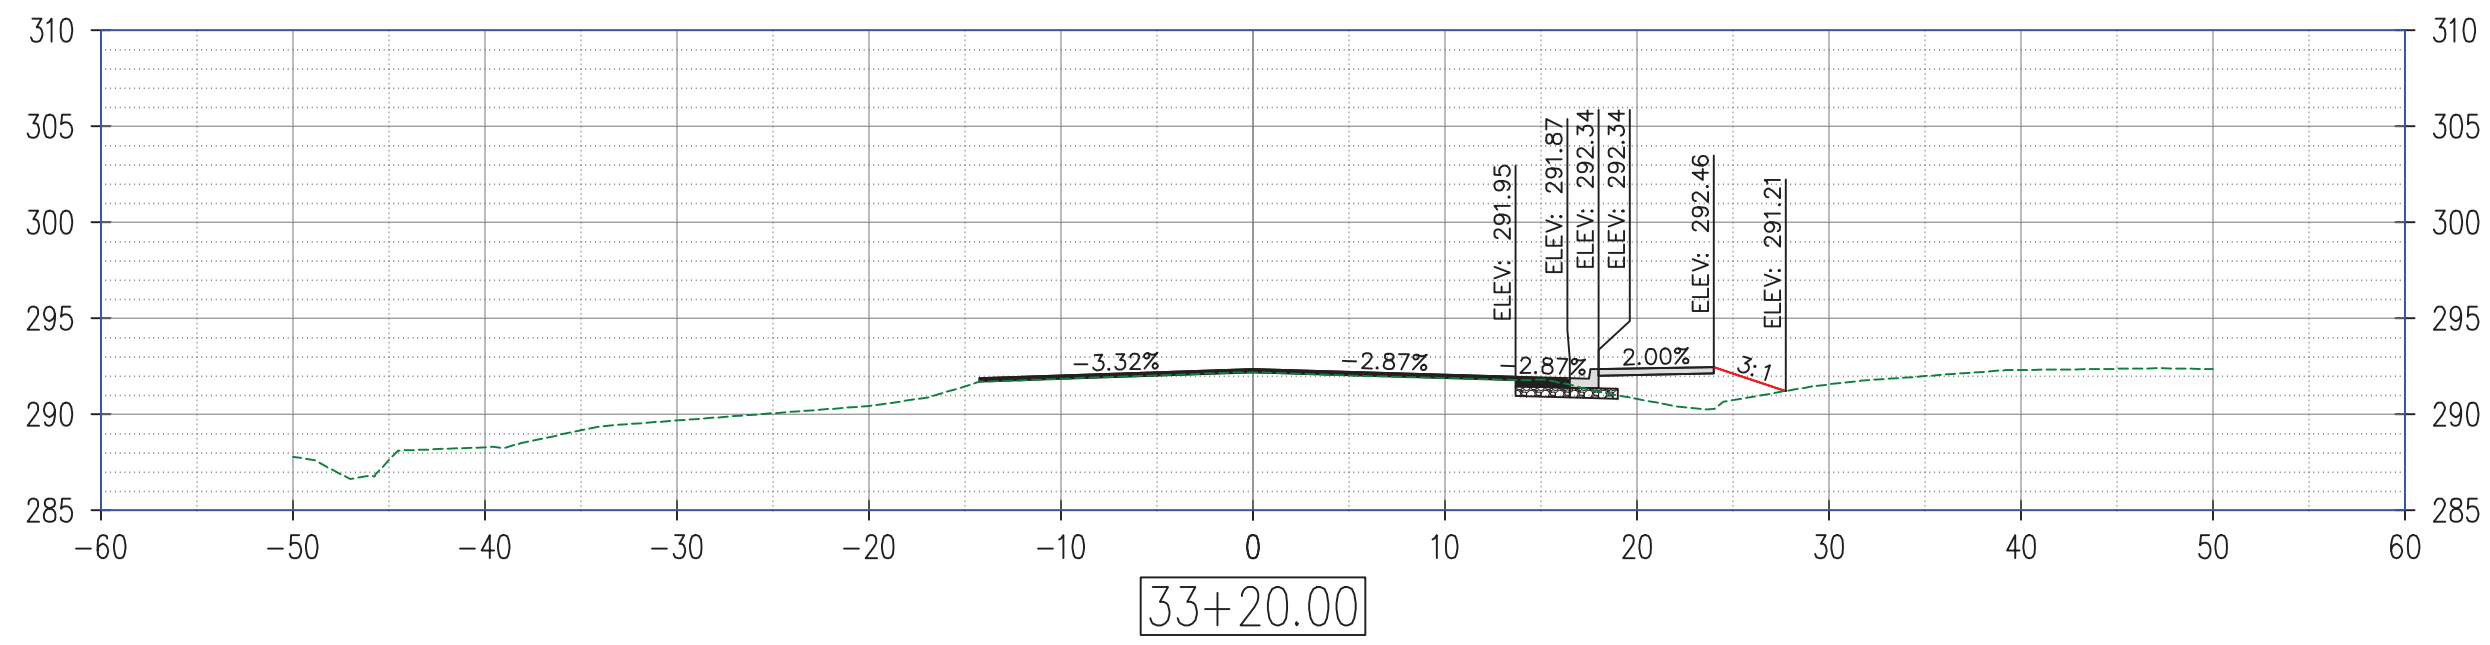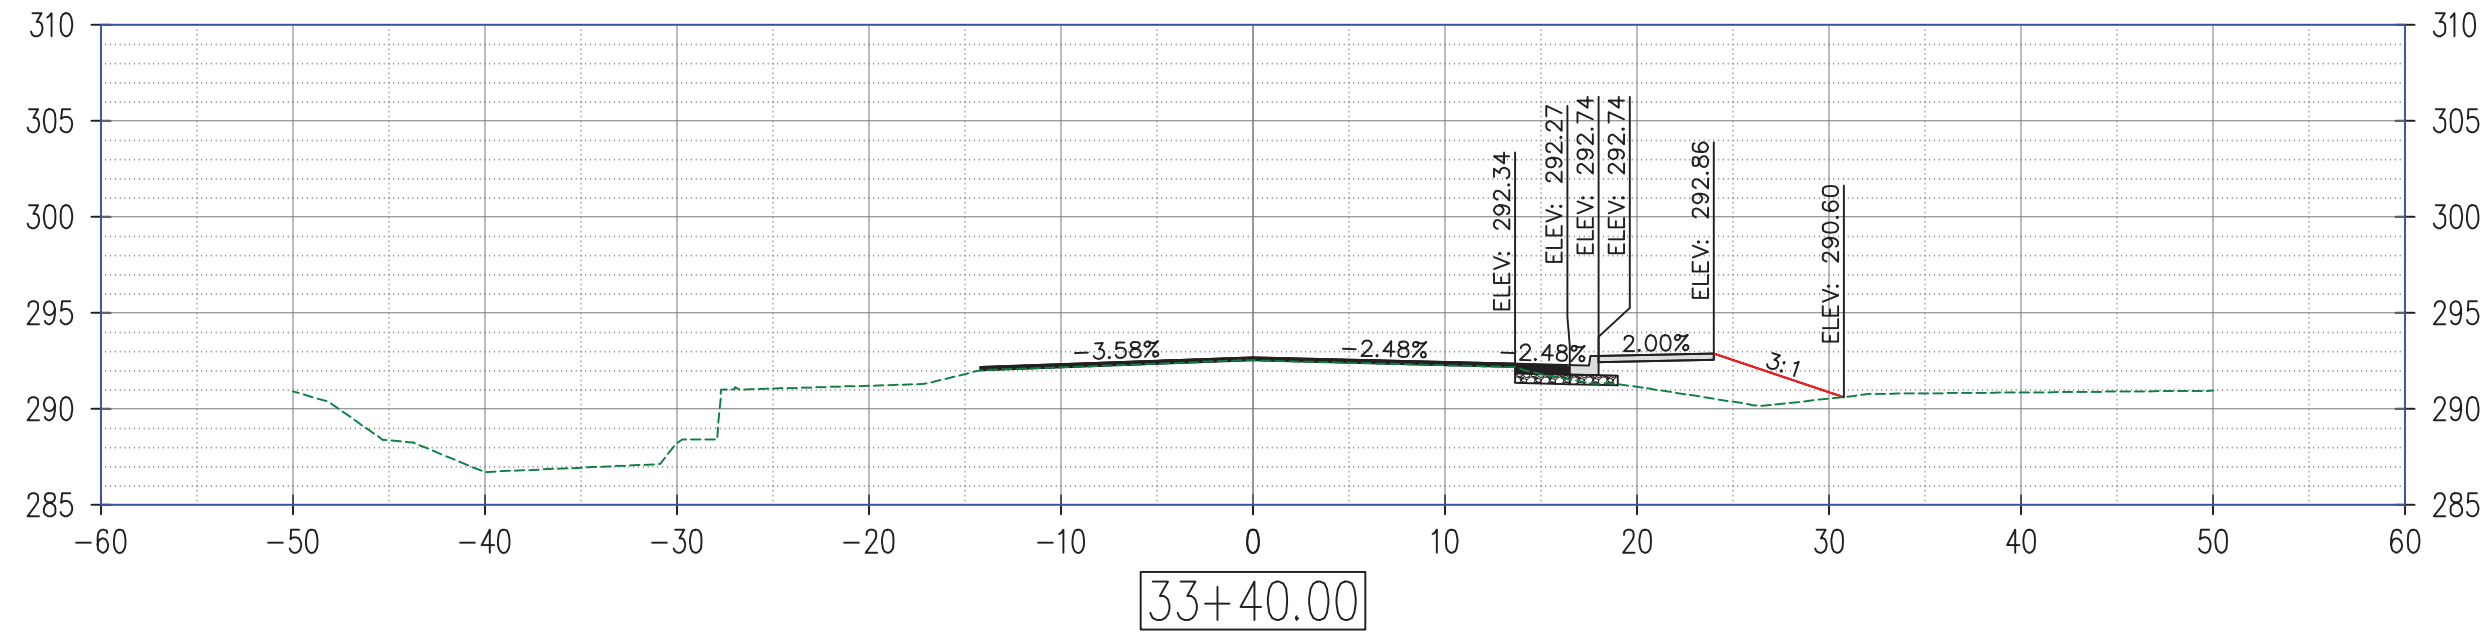

REEDY RD HALF-STREET IMPROVEMENT  
 (SYLVIA SPRINGS DR TO CASTLEGATE DR)  
 CONWAY, ARKANSAS

JOB NUMBER: 21-124  
 DRAWN BY: MHW1  
 CHECKED BY: KFJ  
 DATE: 3/16/22  
 SCALE: 1"=10'




REEDY RD  
 CROSS SECTION  
 SHEET

X21



REVISIONS

NO.	DESCRIPTION	DATE

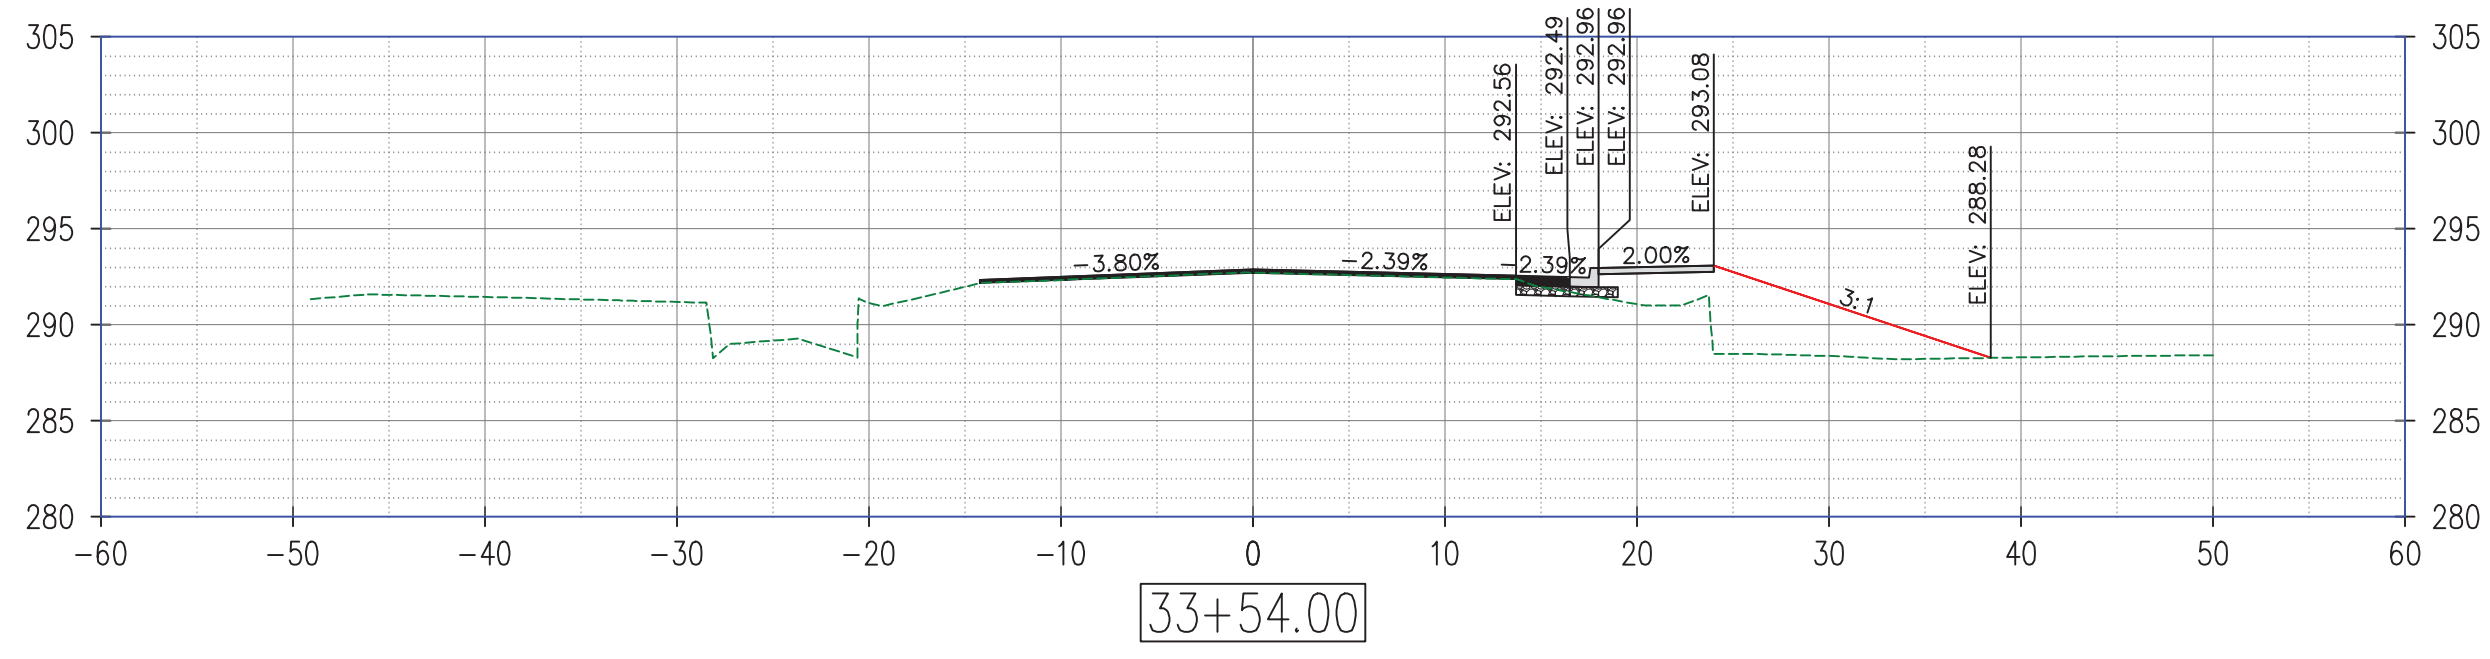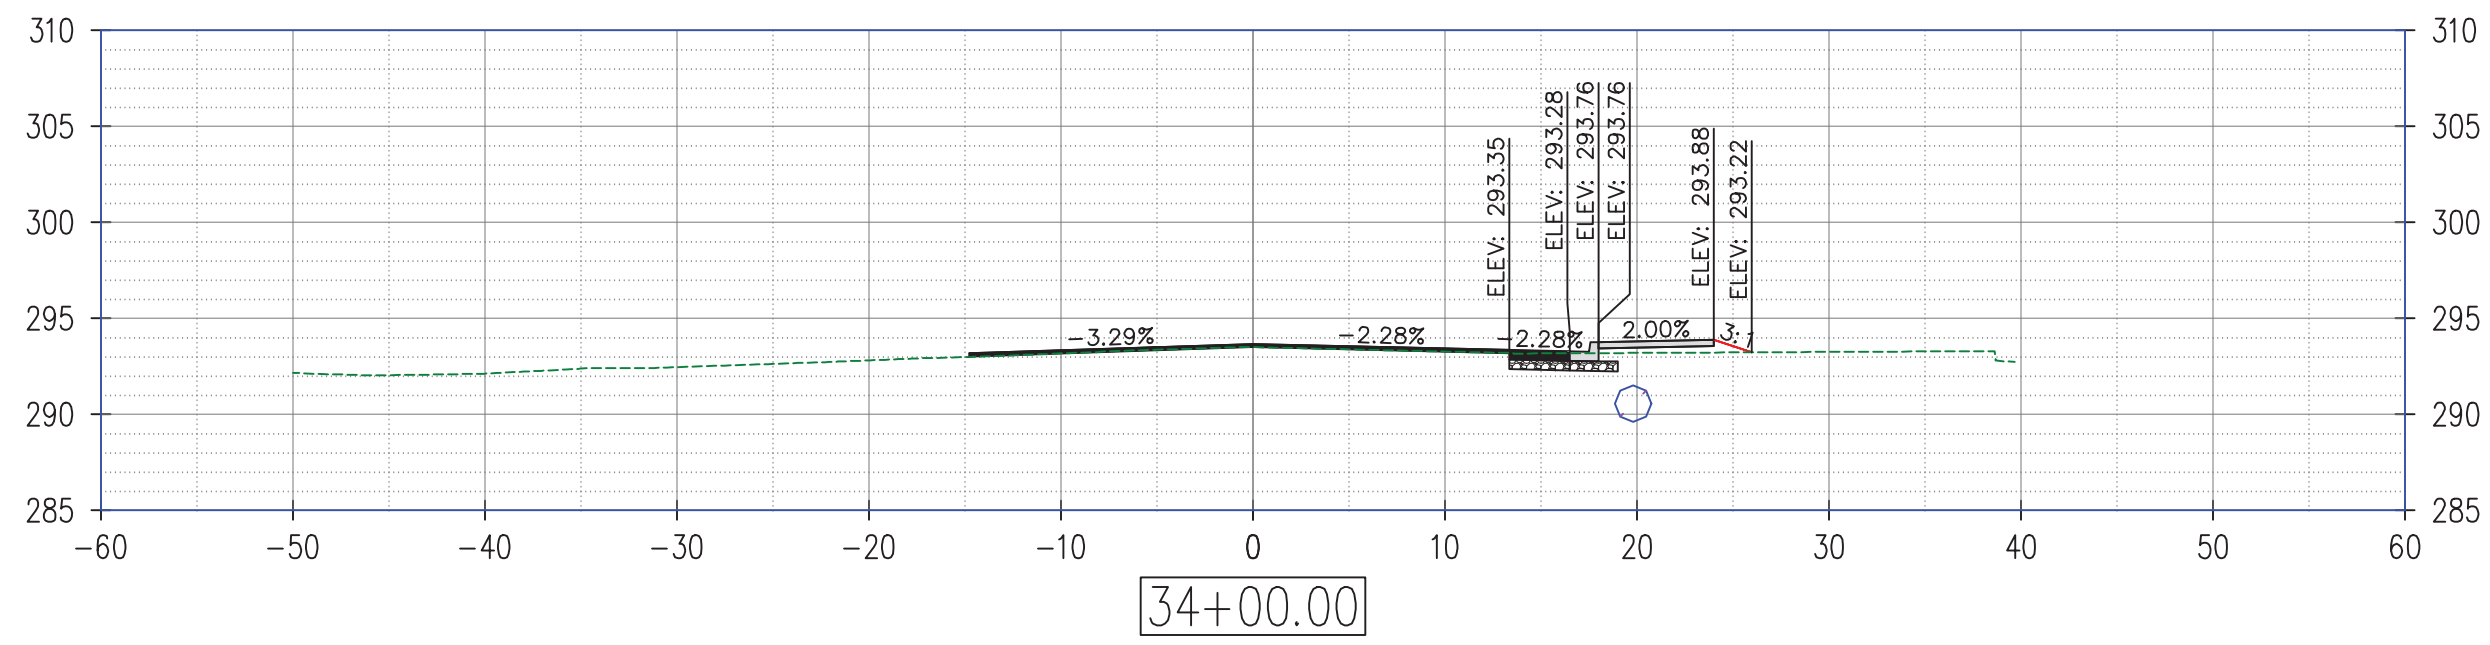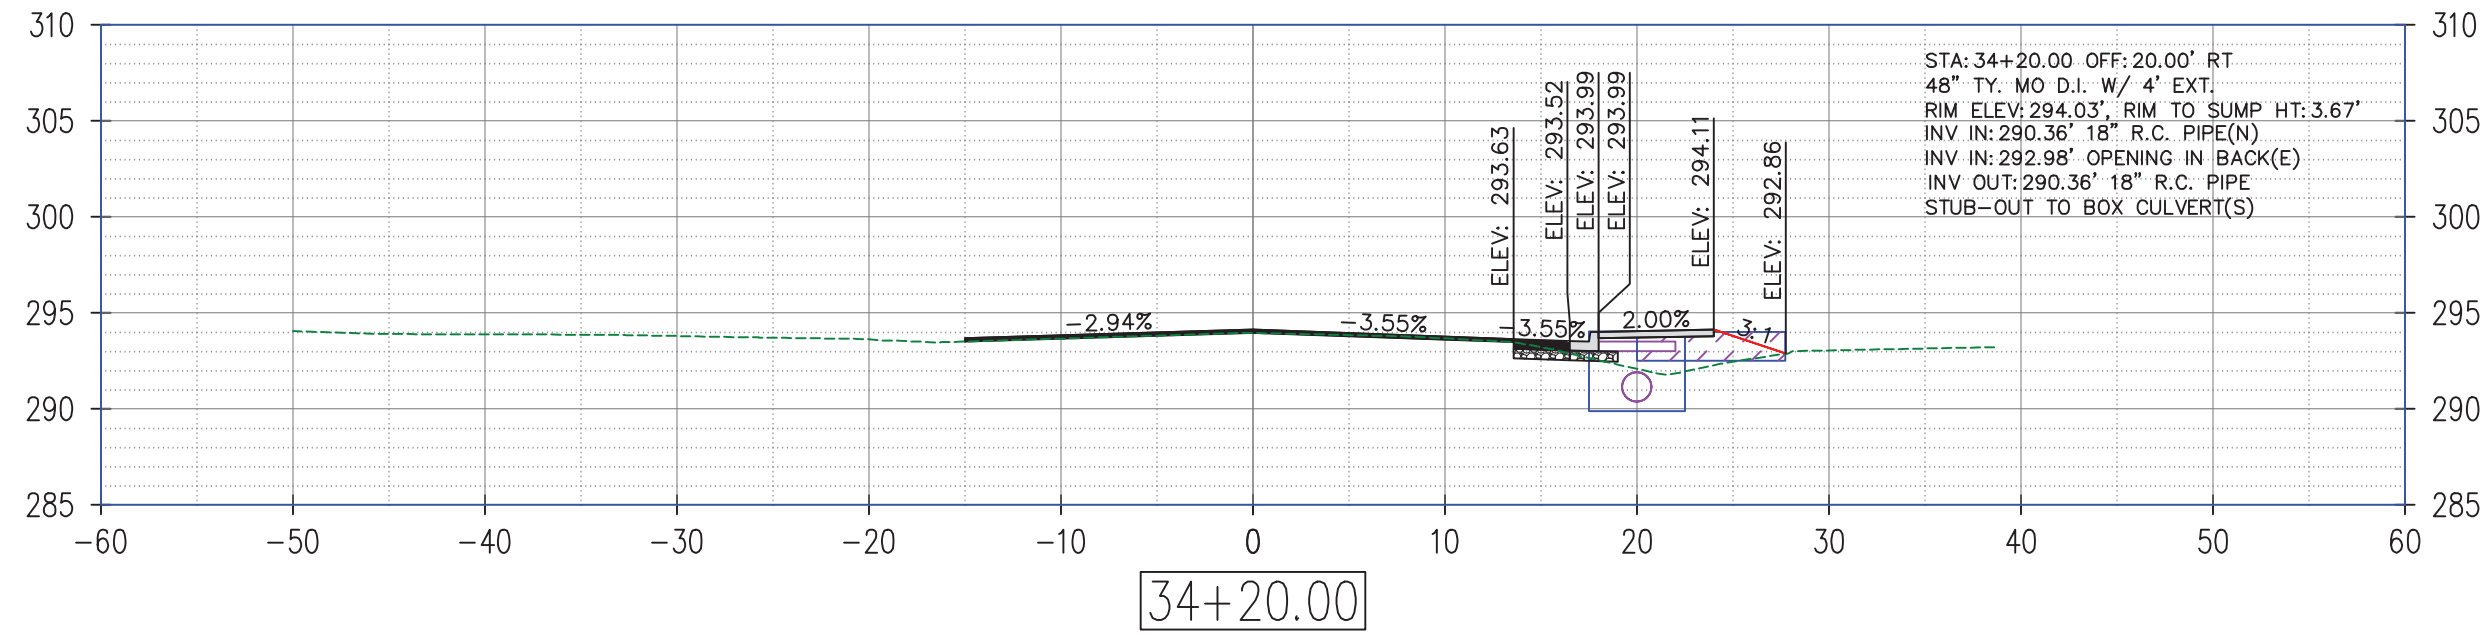

REEDY RD HALF-STREET IMPROVEMENT  
(SYLVIA SPRINGS DR TO CASTLEGATE DR)  
CONWAY, ARKANSAS




JOB NUMBER: 21-124  
DRAWN BY: MHW1  
CHECKED BY: KFJ  
DATE: 3/16/22  
SCALE: 1"=10'

REEDY RD  
CROSS SECTION  
SHEET

X22

REVISIONS

NO.	DESCRIPTION	DATE

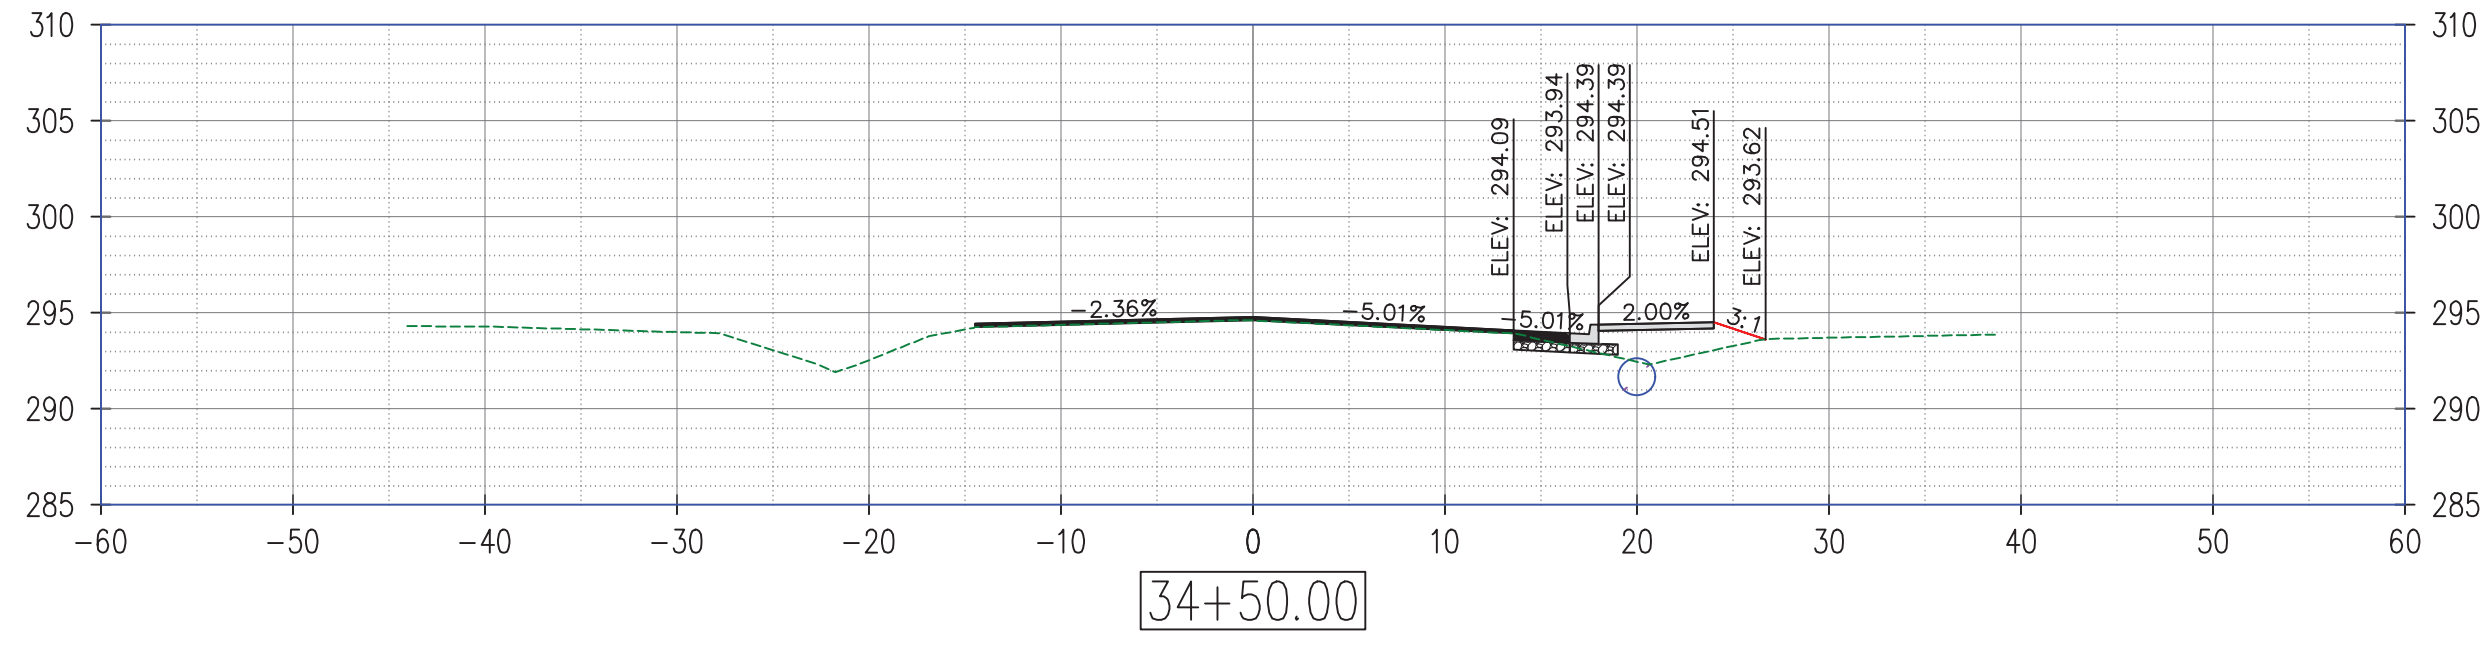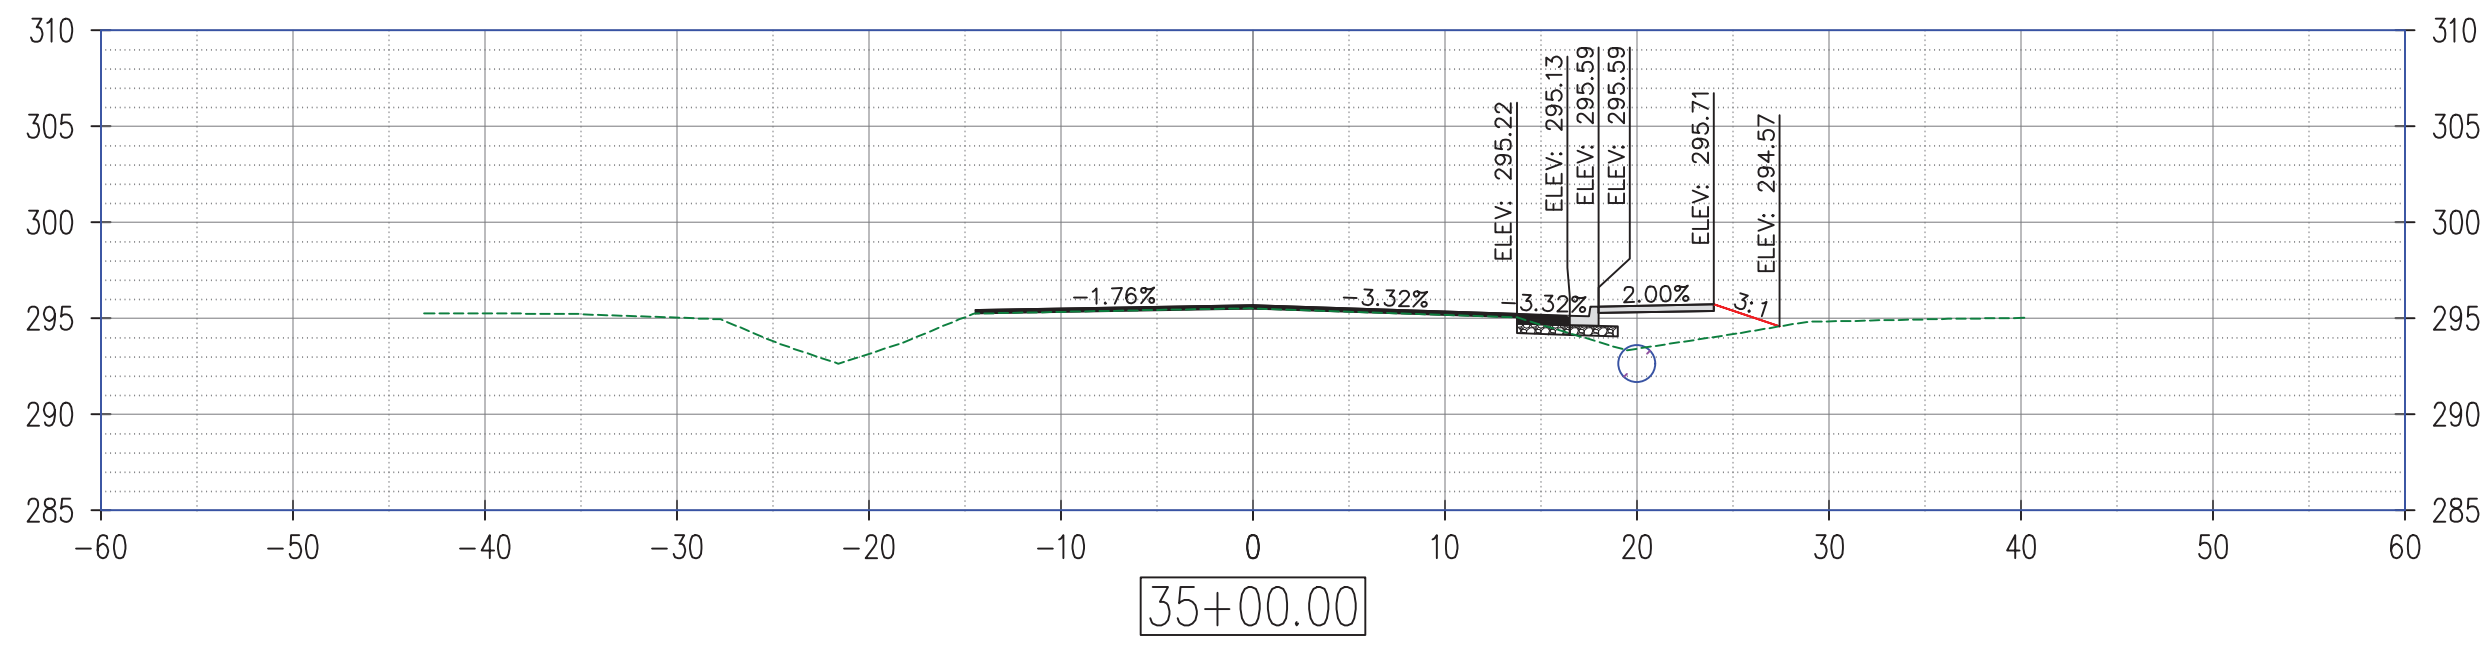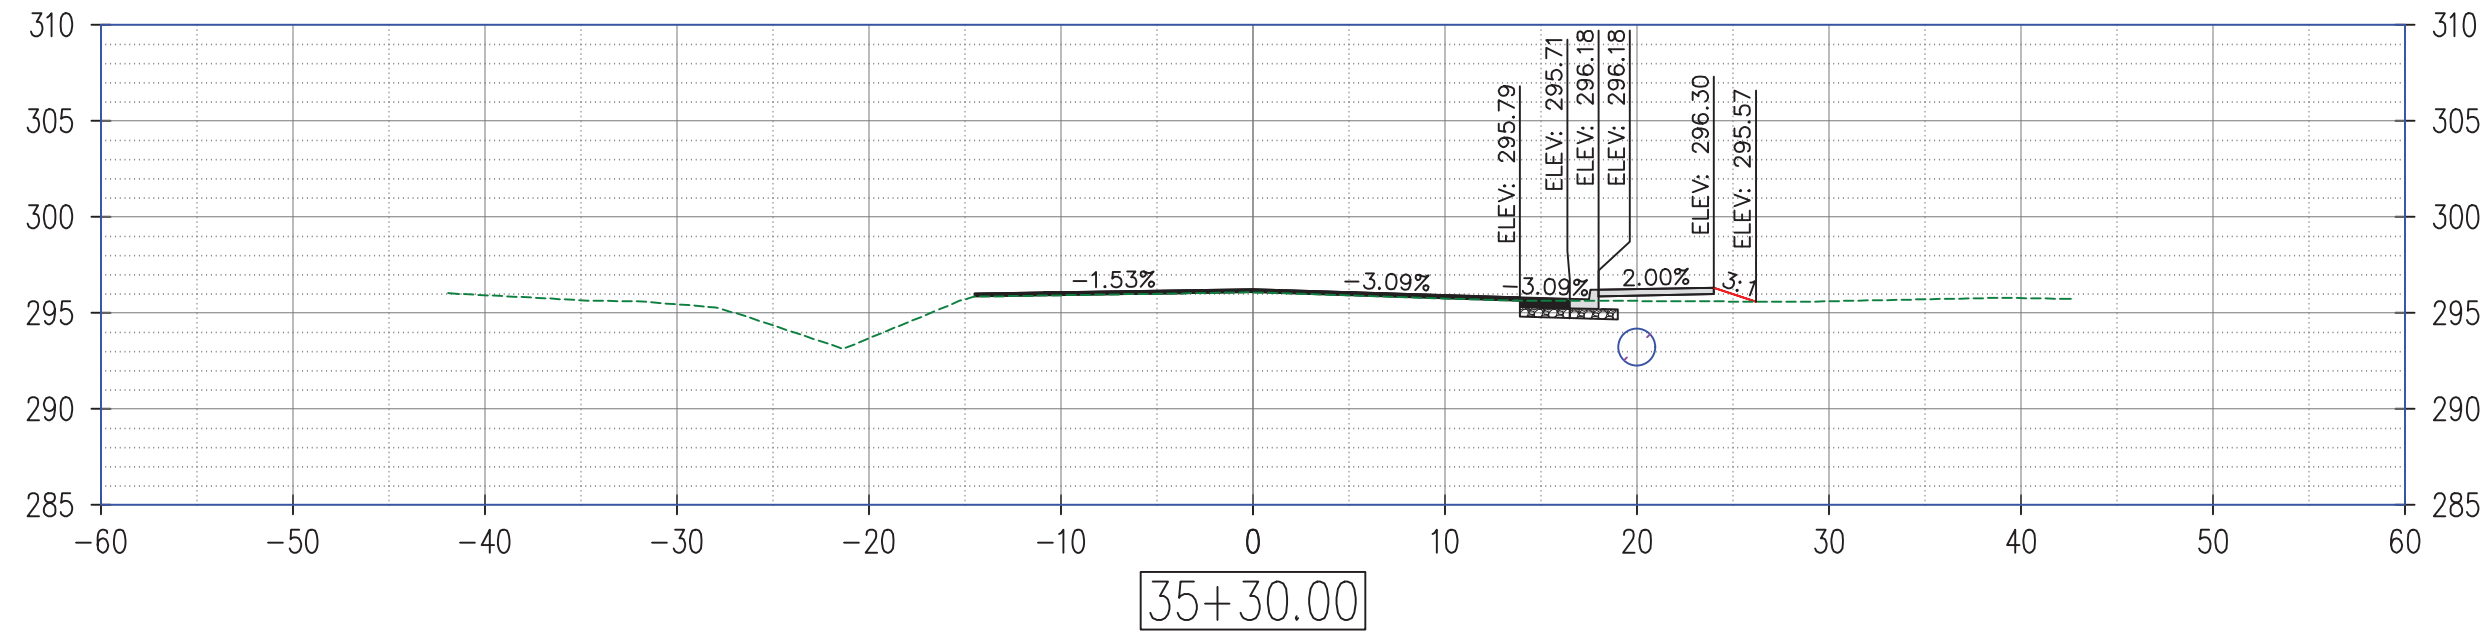

REEDY RD HALF-STREET IMPROVEMENT  
 (SYLVIA SPRINGS DR TO CASTLEGATE DR)  
 CONWAY, ARKANSAS




JOB NUMBER: 21-124  
 DRAWN BY: MHW1  
 CHECKED BY: KFJ  
 DATE: 3/16/22  
 SCALE: 1"=10'

REEDY RD  
 CROSS SECTION  
 SHEET

X23

REVISIONS

NO.	DESCRIPTION	DATE

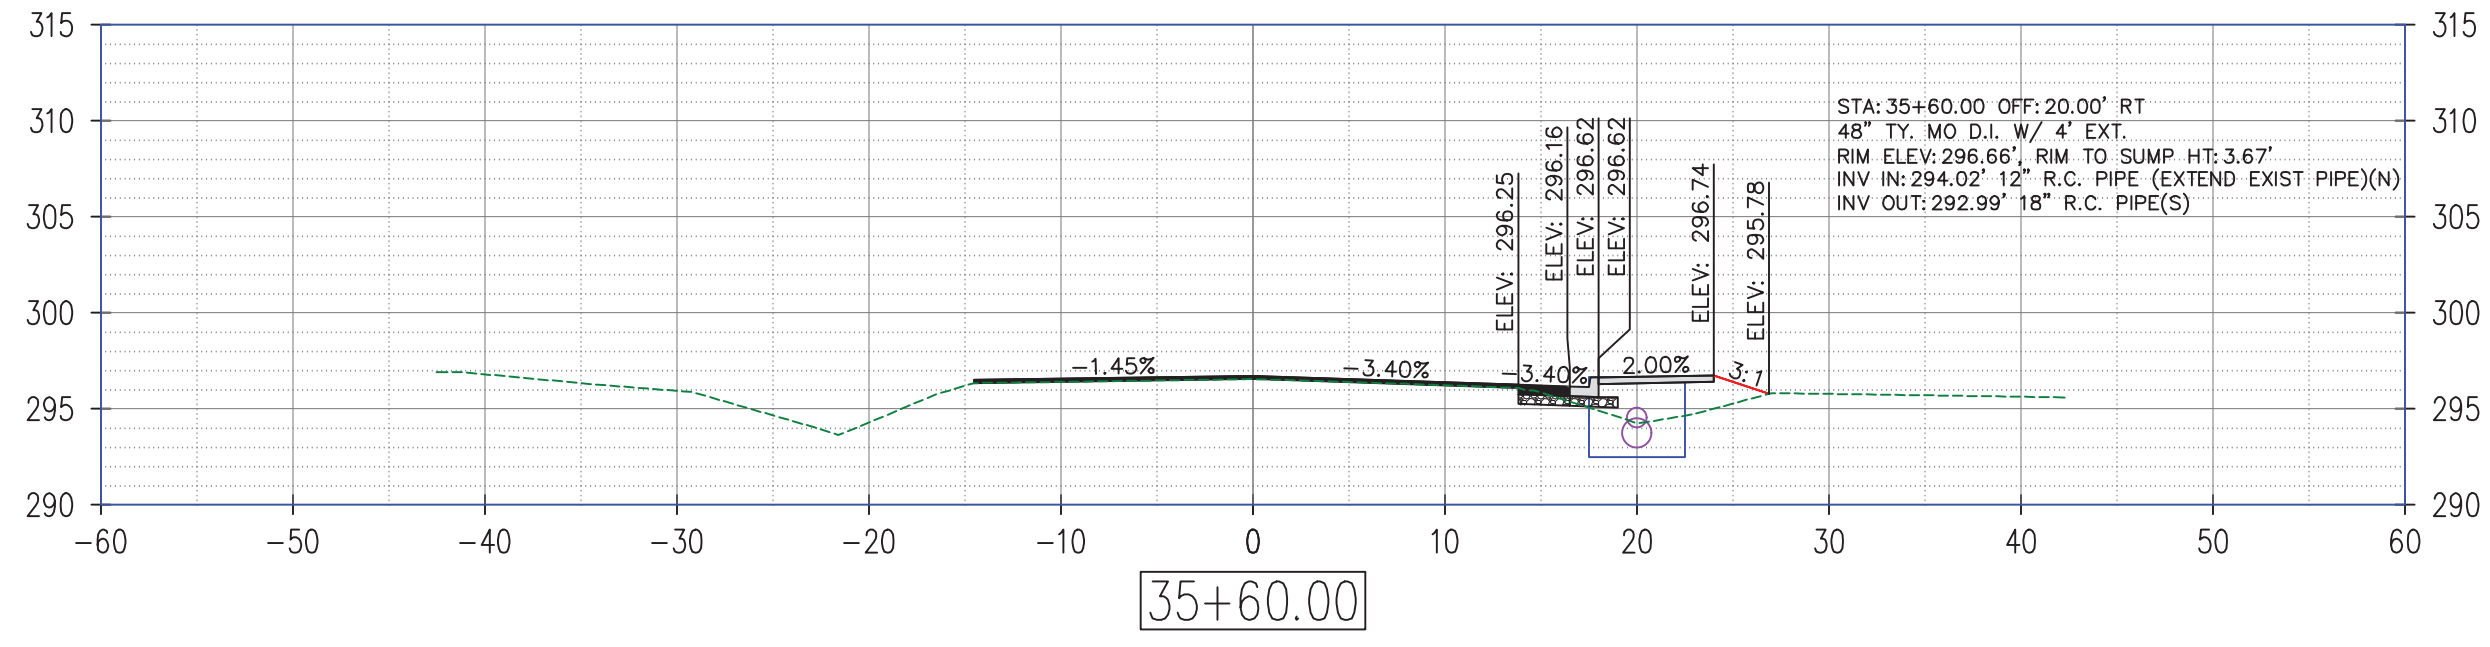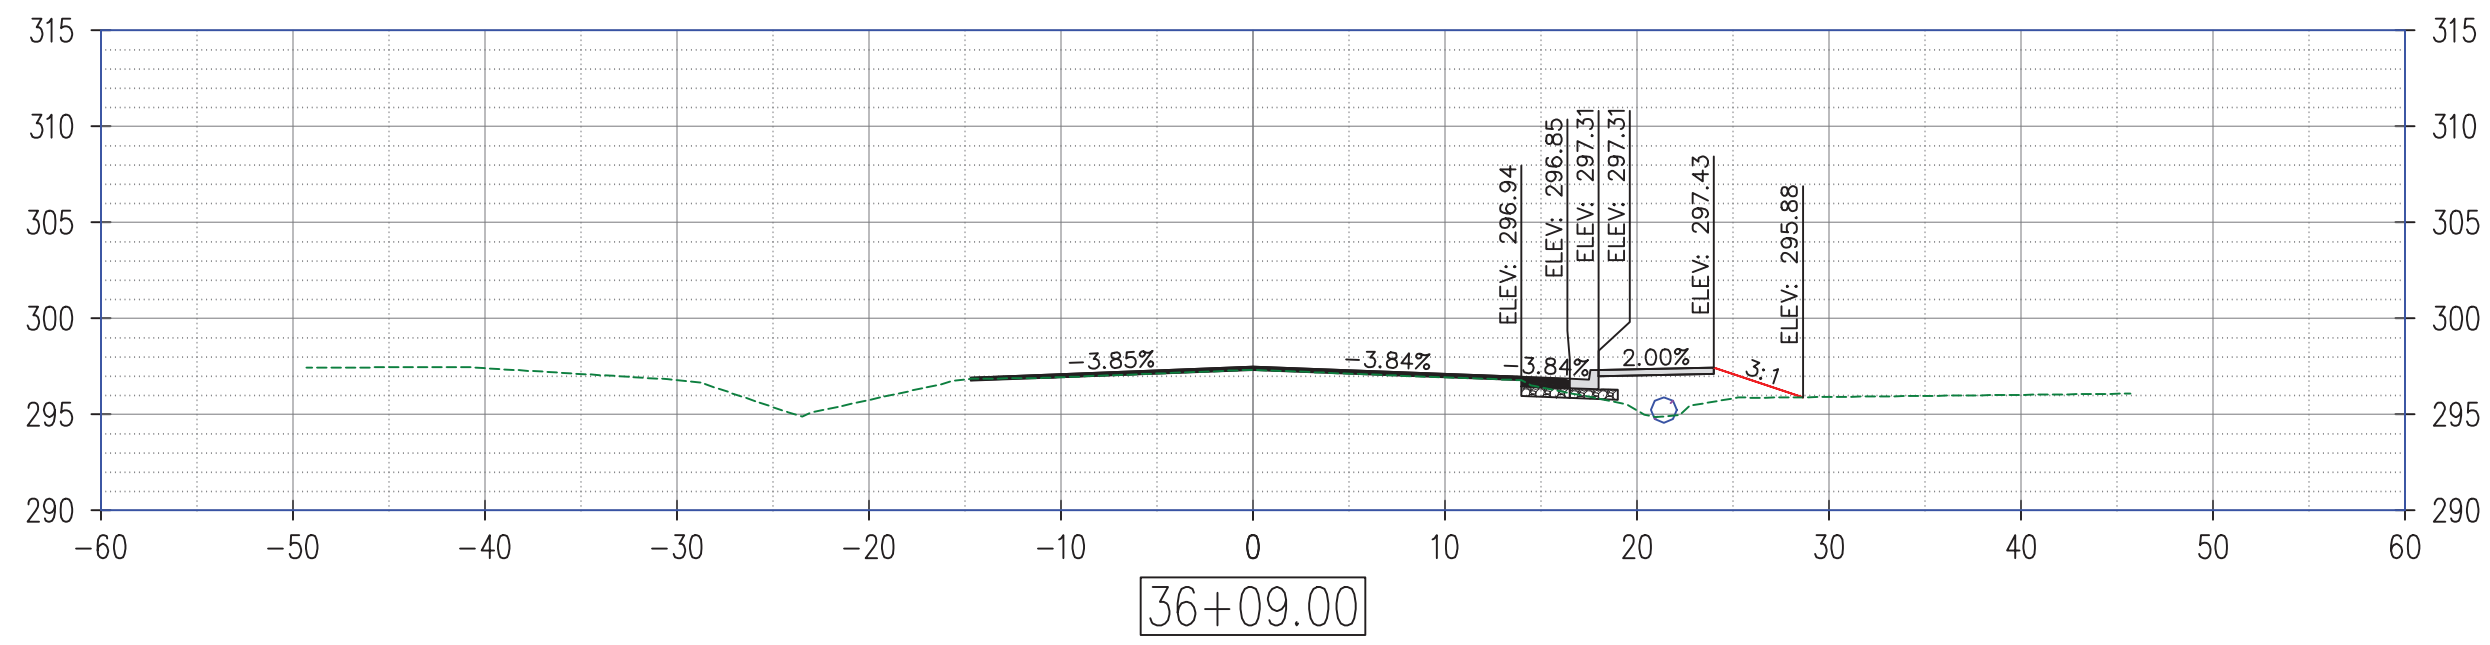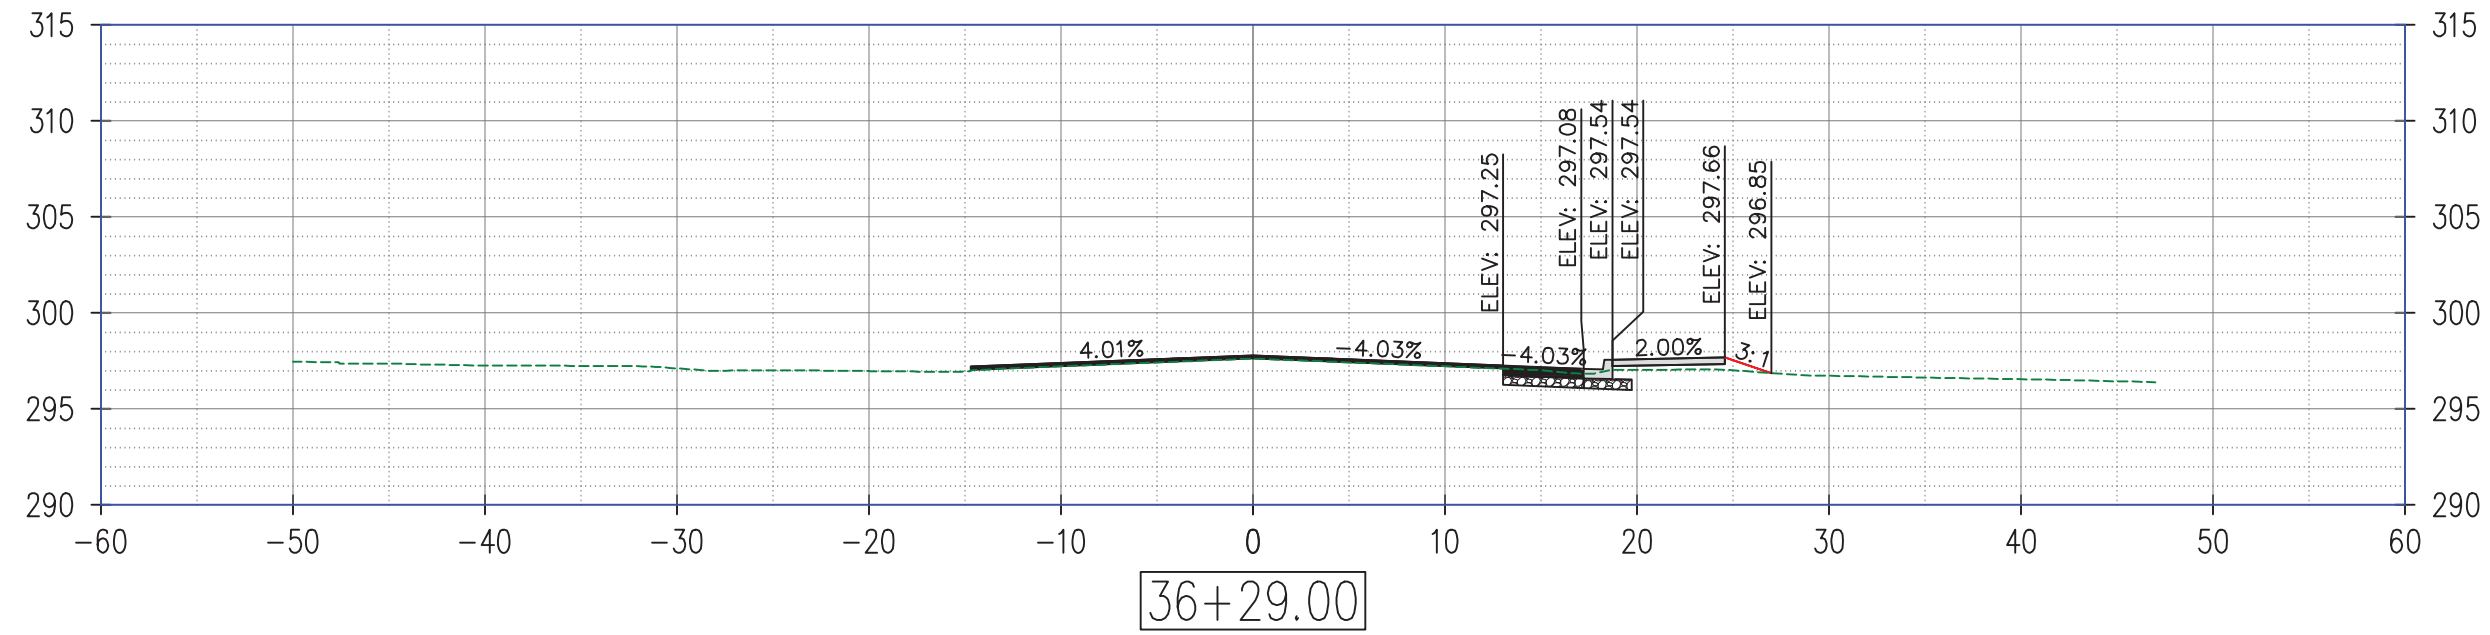

REEDY RD HALF-STREET IMPROVEMENT  
 (SYLVIA SPRINGS DR TO CASTLEGATE DR)  
 CONWAY, ARKANSAS

JOB NUMBER: 21-124  
 DRAWN BY: MHW1  
 CHECKED BY: KFJ  
 DATE: 3/16/22  
 SCALE: 1"=10'

REEDY RD  
 CROSS SECTION  
 SHEET

X24