




**TYPE 3 BARRICADE ASSEMBLY**

ASSEMBLY LAYOUT




CORRESPONDING MAP SYMBOL


- 
(15) R11-2  
(48" X 30")
- 
6' BARR.  
TYP. III RT.

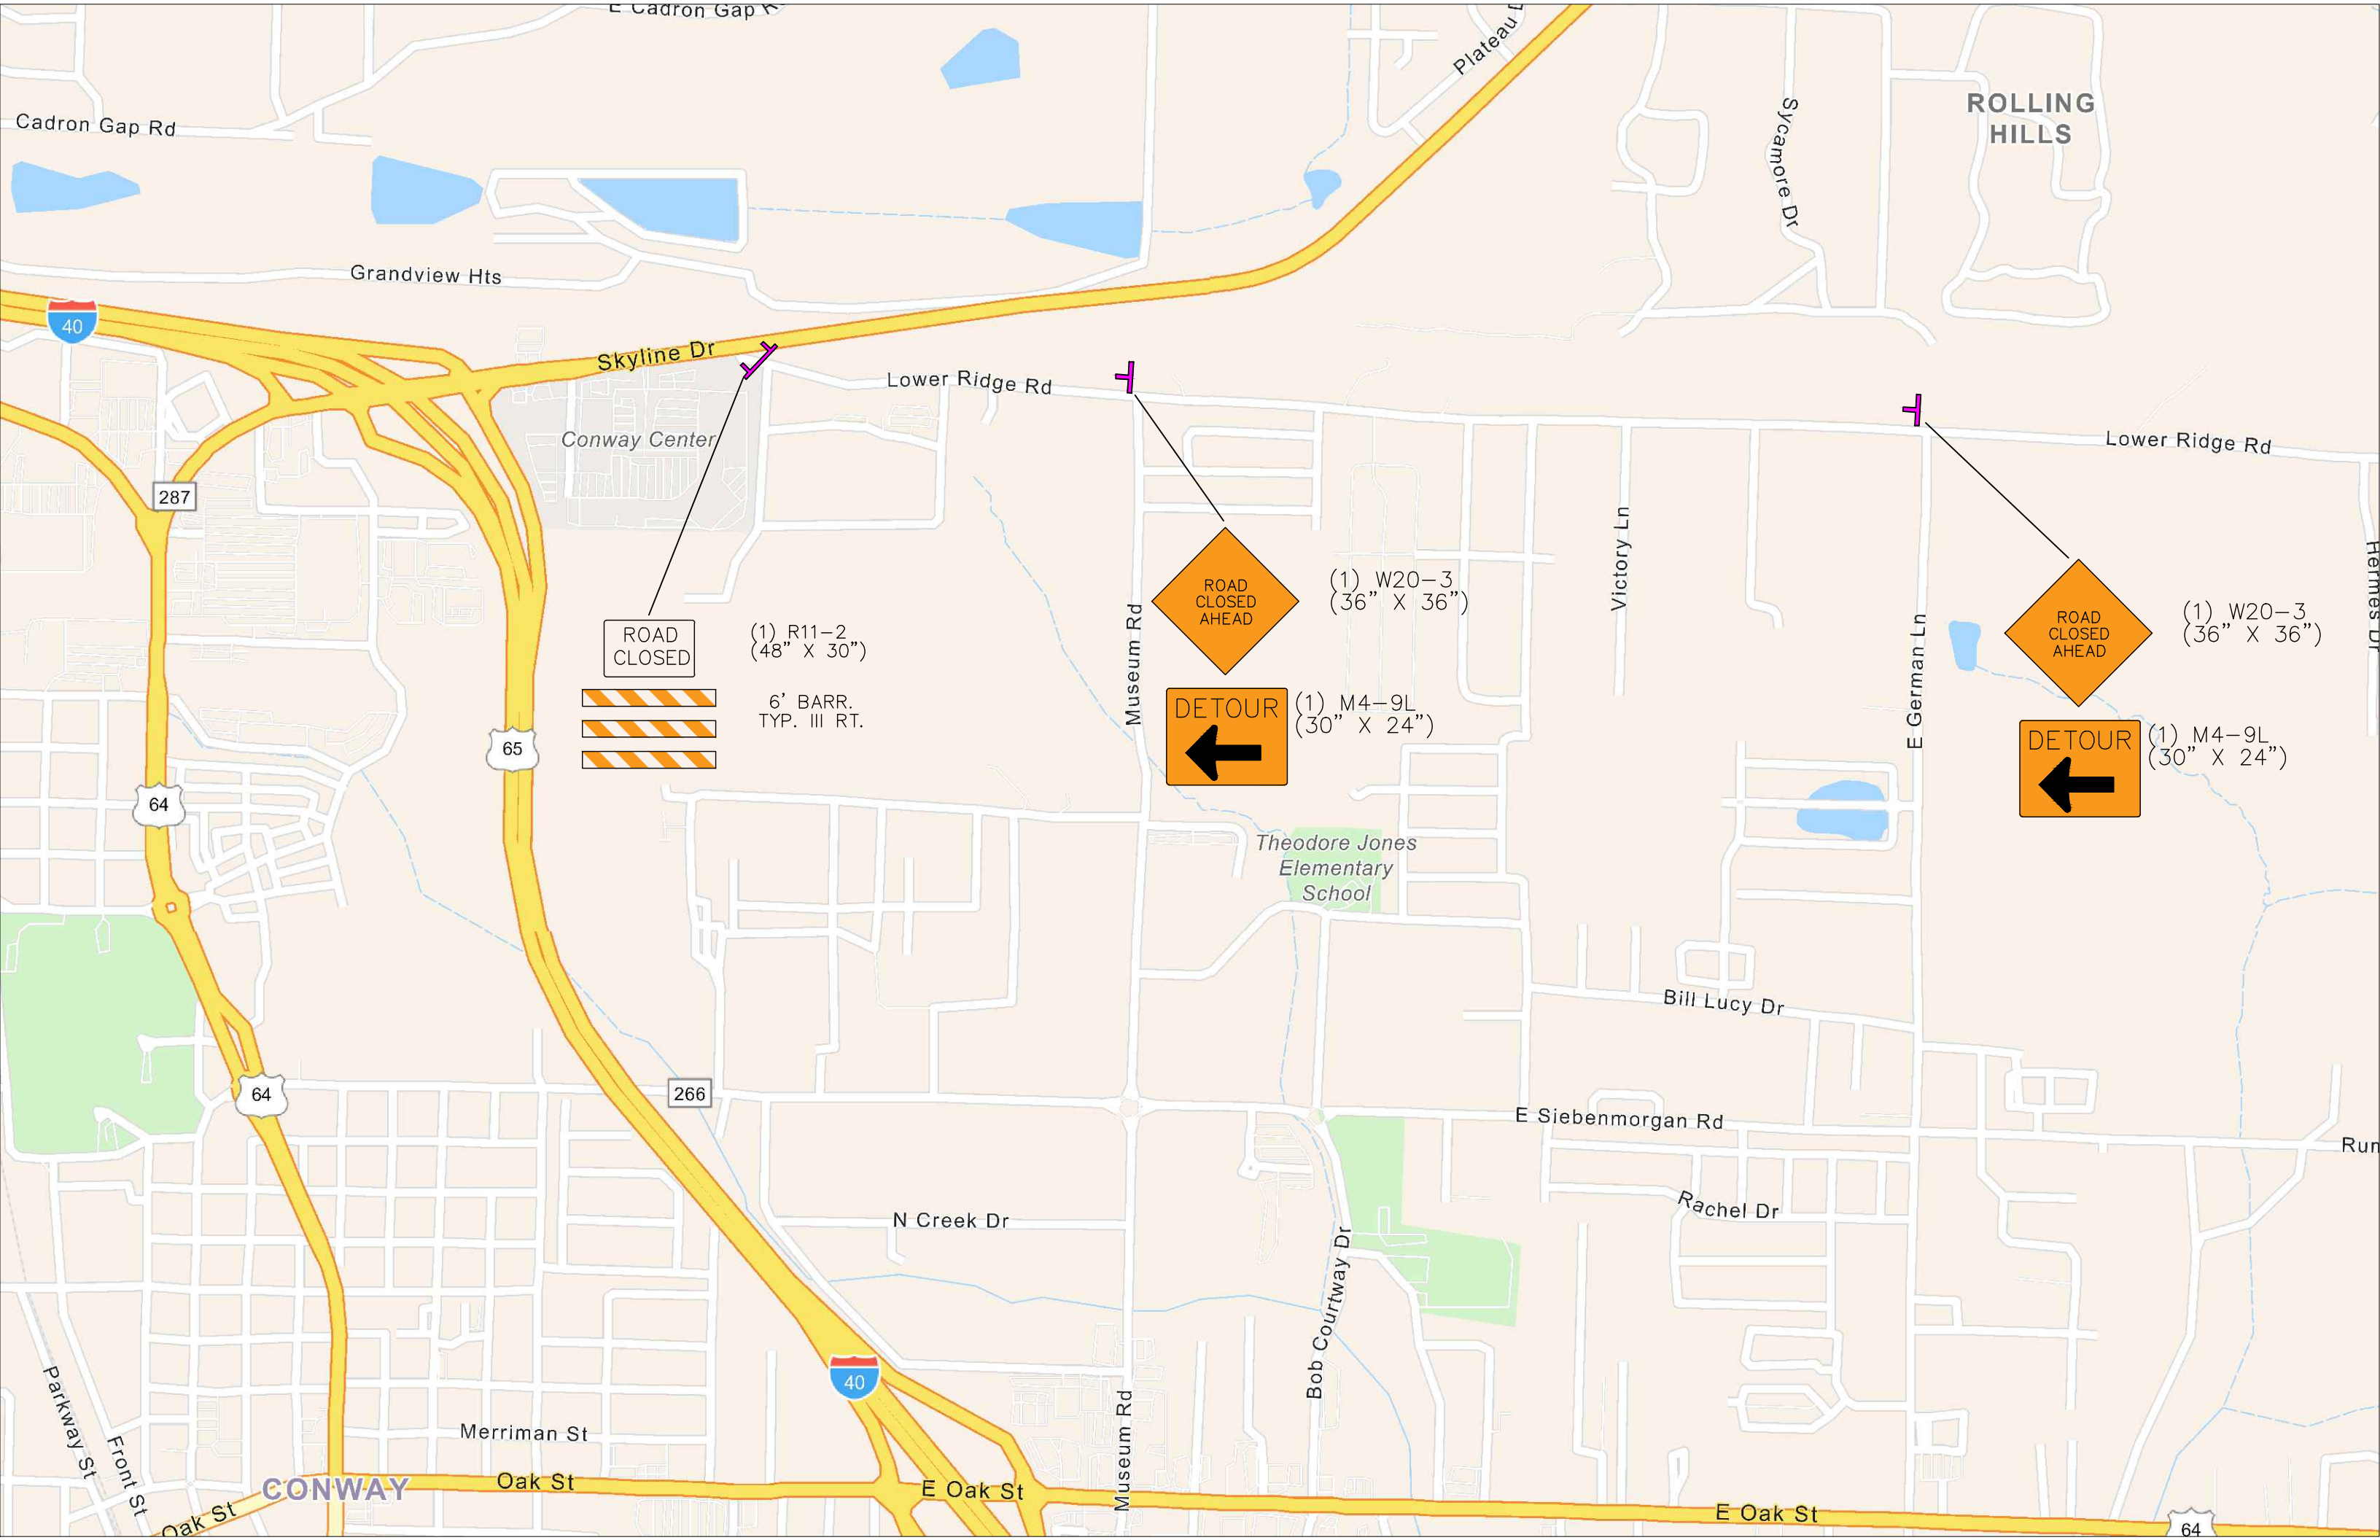



# TYPE 3 BARRICADE ASSEMBLY


ASSEMBLY LAYOUT		CORRESPONDING MAP SYMBOL
 ROAD CLOSED	(6) R11-2 (48" X 30")	
 6' BARR. TYP. III RT.		

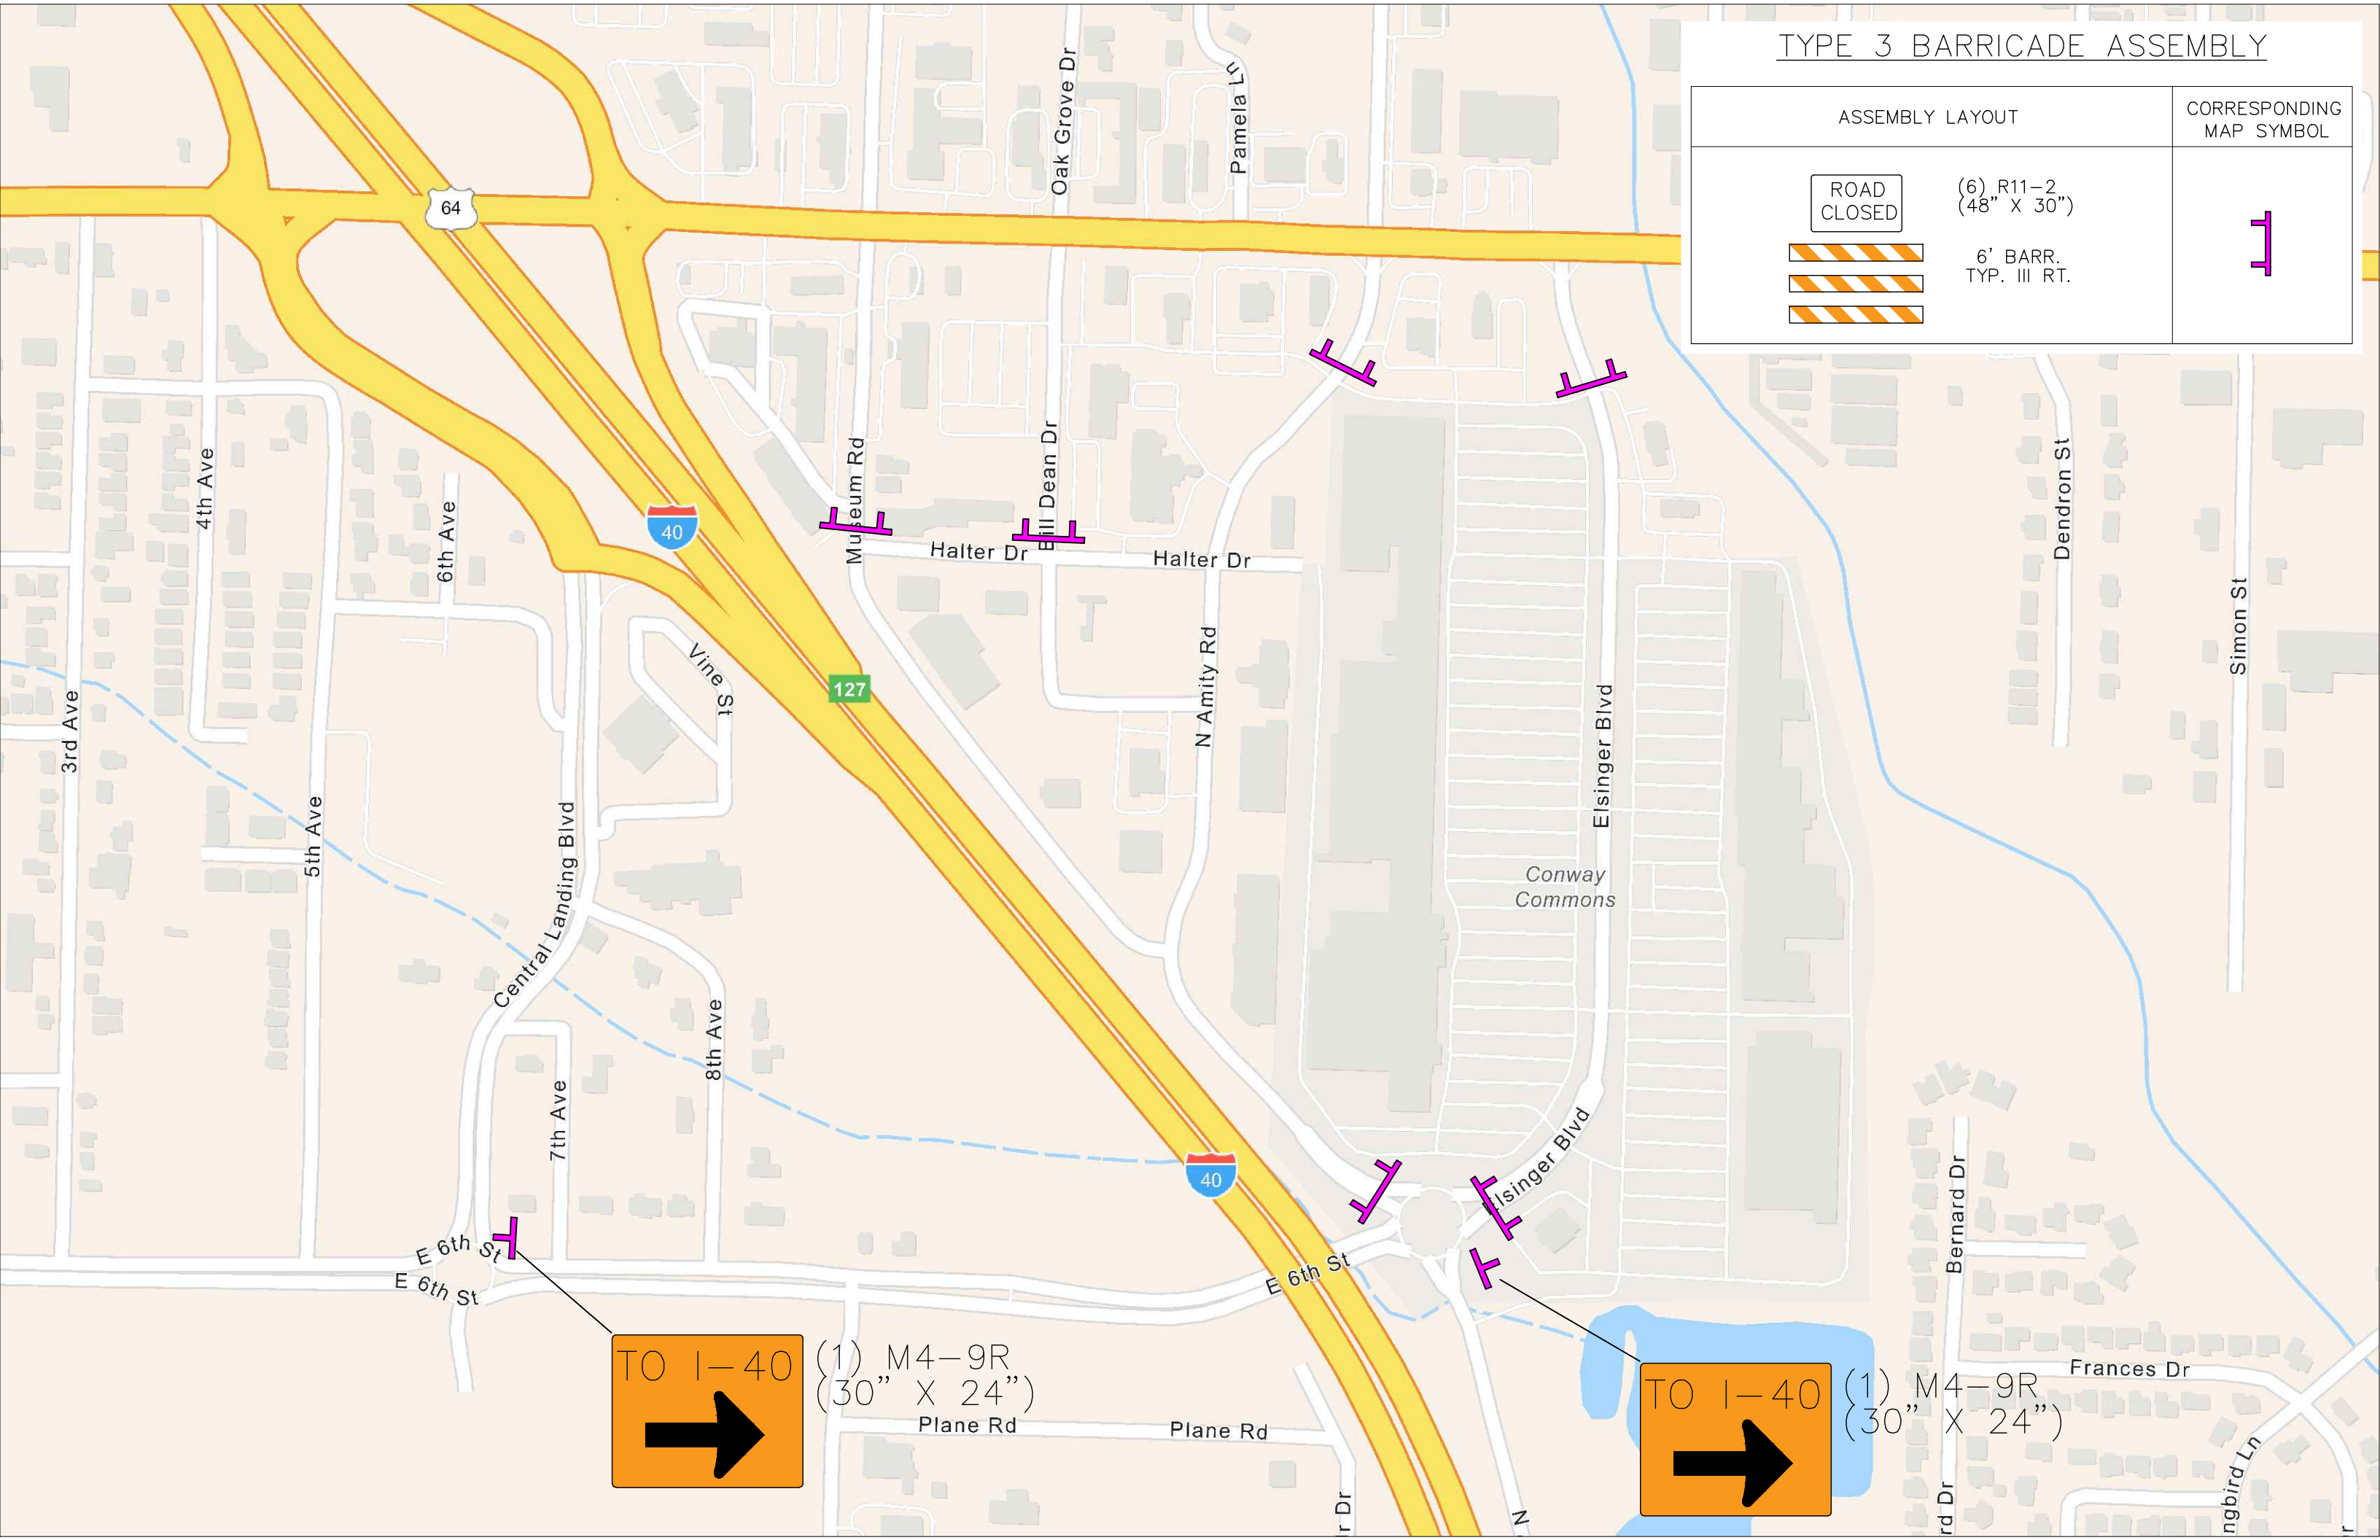



(1) M4-9R  
(30" X 24")  
Plane Rd

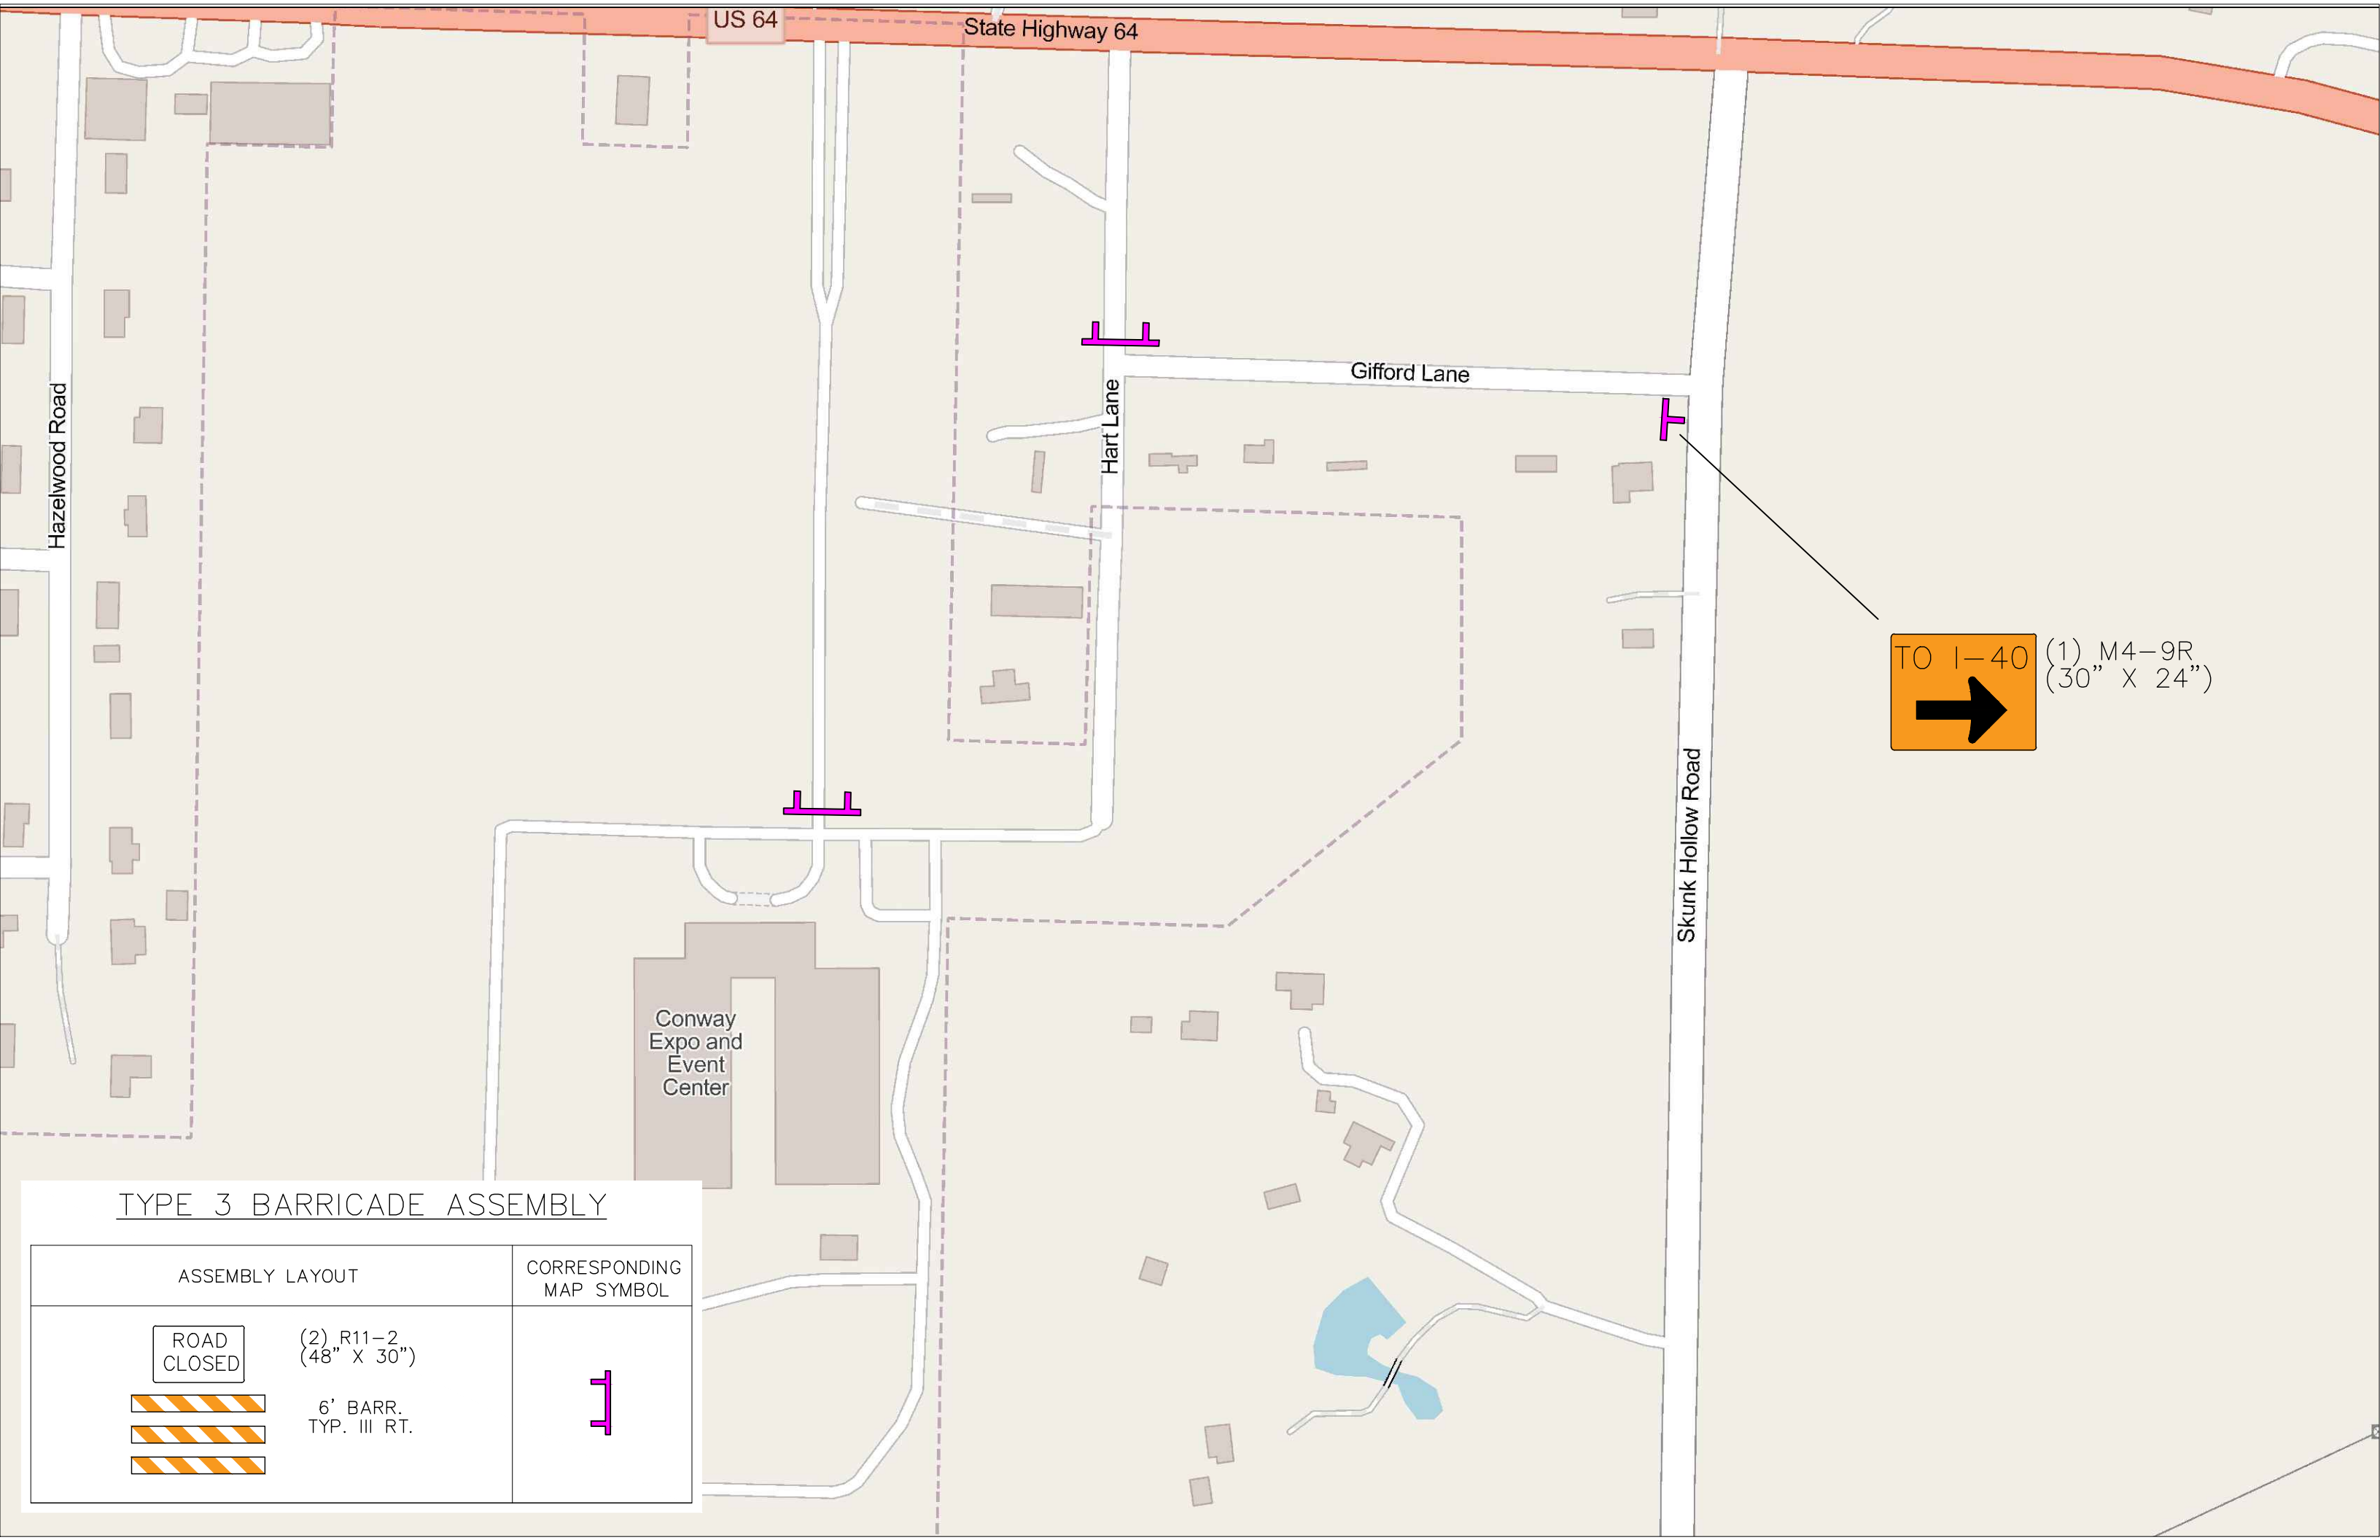


(1) M4-9R  
(30" X 24")



TYPE 3 BARRICADE ASSEMBLY

ASSEMBLY LAYOUT	CORRESPONDING MAP SYMBOL
<div style="border: 1px solid black; padding: 2px; display: inline-block;">ROAD CLOSED</div> (2) R11-2 (48" X 30")	
 6' BARR. TYP. III RT.	

TO I-40  
  
 (1) M4-9R  
 (30" X 24")

# TYPE 3 BARRICADE ASSEMBLY

ASSEMBLY LAYOUT		CORRESPONDING MAP SYMBOL
ROAD CLOSED	(24) R11-2 (48" X 30")	
	6' BARR. TYP. III RT.	

