


COLLEGE & COUNTRY CLUB ROUNABOUT CONSTRUCTION CONWAY, ARKANSAS CONSTRUCTION PACKAGE

VICINITY MAP

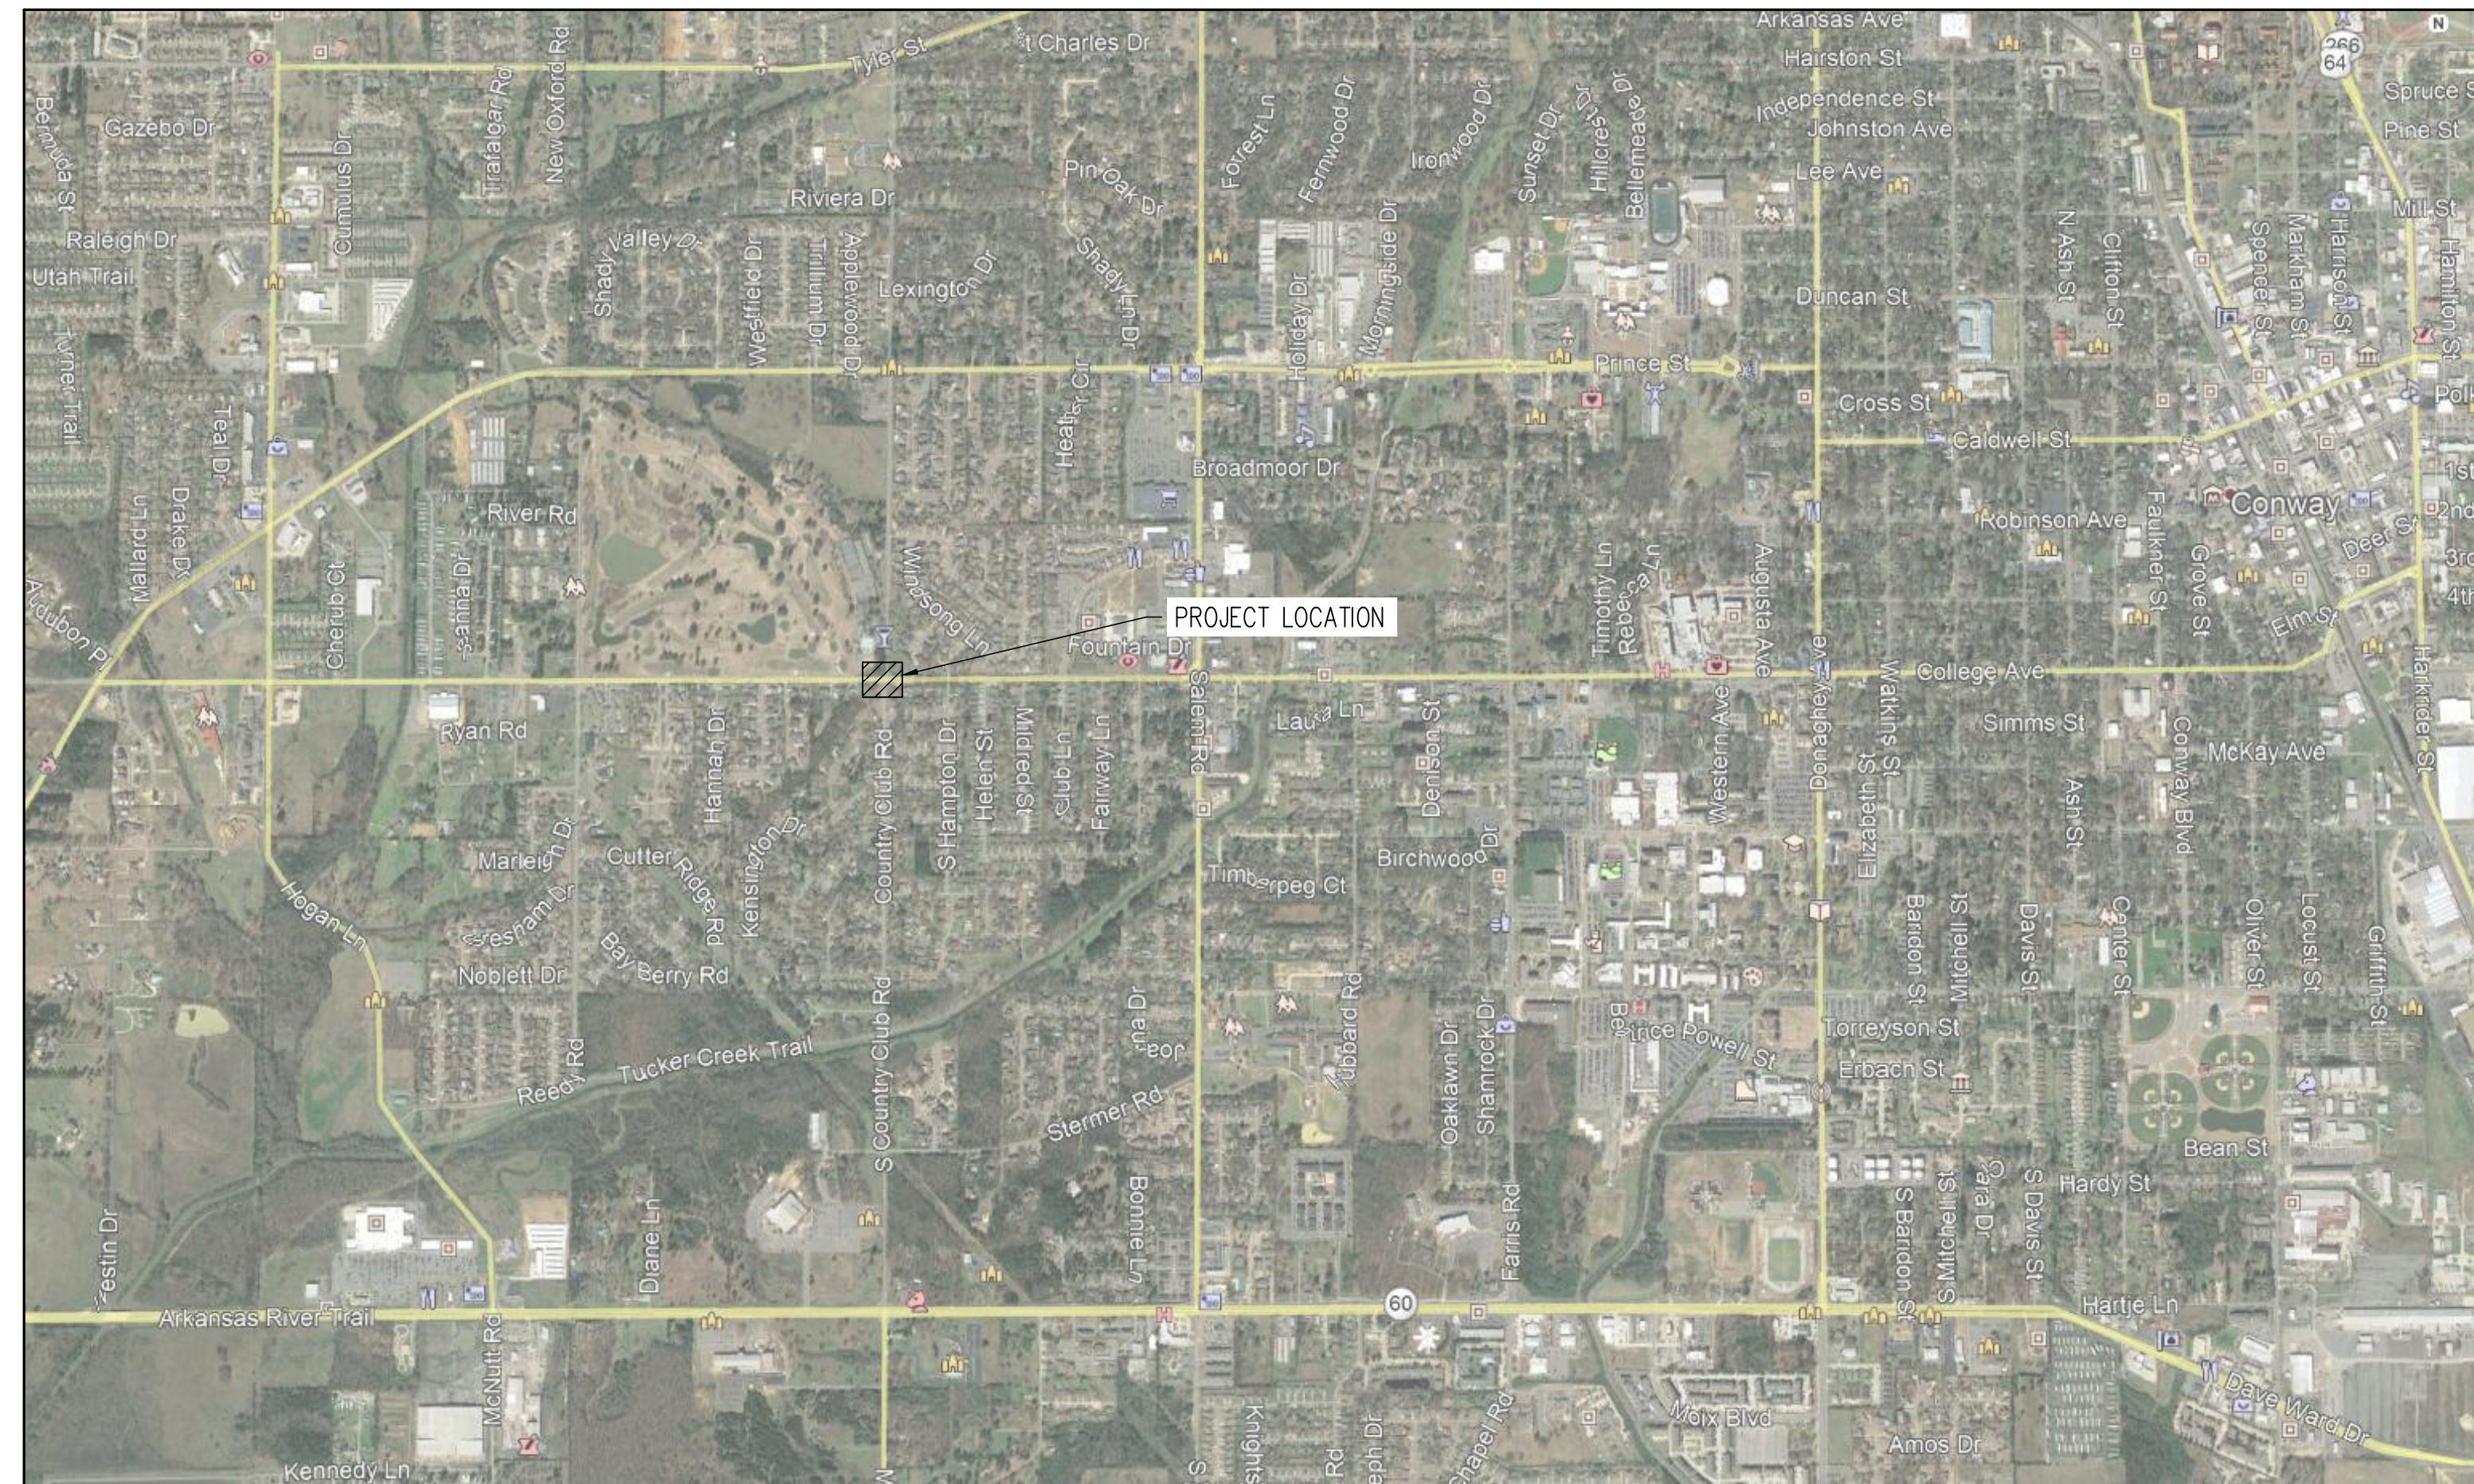

N.T.S

DATE: APRIL 2, 2018
 JOB#: 10-104

*CONWAY STREET AND ENGINEERING DEPARTMENT
 100 E. ROBINS STREET STREET CONWAY, ARKANSAS
 PH: 501.450.6165 FAX: 501.513.3566*

INDEX TO DRAWINGS

- C1 COVER SHEET
- C2 PLAN/PROFILE COLLEGE AVENUE
- C3 PLAN/PROFILE COUNTRY CLUB ROAD
- C4 PLAN/PROFILE NW TOP BACK OF CURB
- C5 PLAN/PROFILE SW TOP BACK OF CURB
- C6 PLAN/PROFILE SE TOP BACK OF CURB
- C7 PLAN/PROFILE NE TOP BACK OF CURB
- C8 PLAN/PROFILE RETAINING WALL



CITY OF CONWAY
 STREET & ENGINEERING
 DEPARTMENT
 100 EAST ROBINS
 CONWAY, AR 72032
 501-450-6165



COLLEGE & COUNTRY CLUB ROUNABOUT CONSTRUCTION CONWAY, ARKANSAS

No.	Revision/Issue	Date

COVER SHEET
 JOB NUMBER: 10-104

DRAWN BY: NTR	SHEET #:
CHECKED BY: BFV	C1
DATE: 04/02/2018	
SCALE: N.T.S.	

COLLEGE & COUNTRY CLUB ROUNDABOUT CONSTRUCTION CONWAY, ARKANSAS

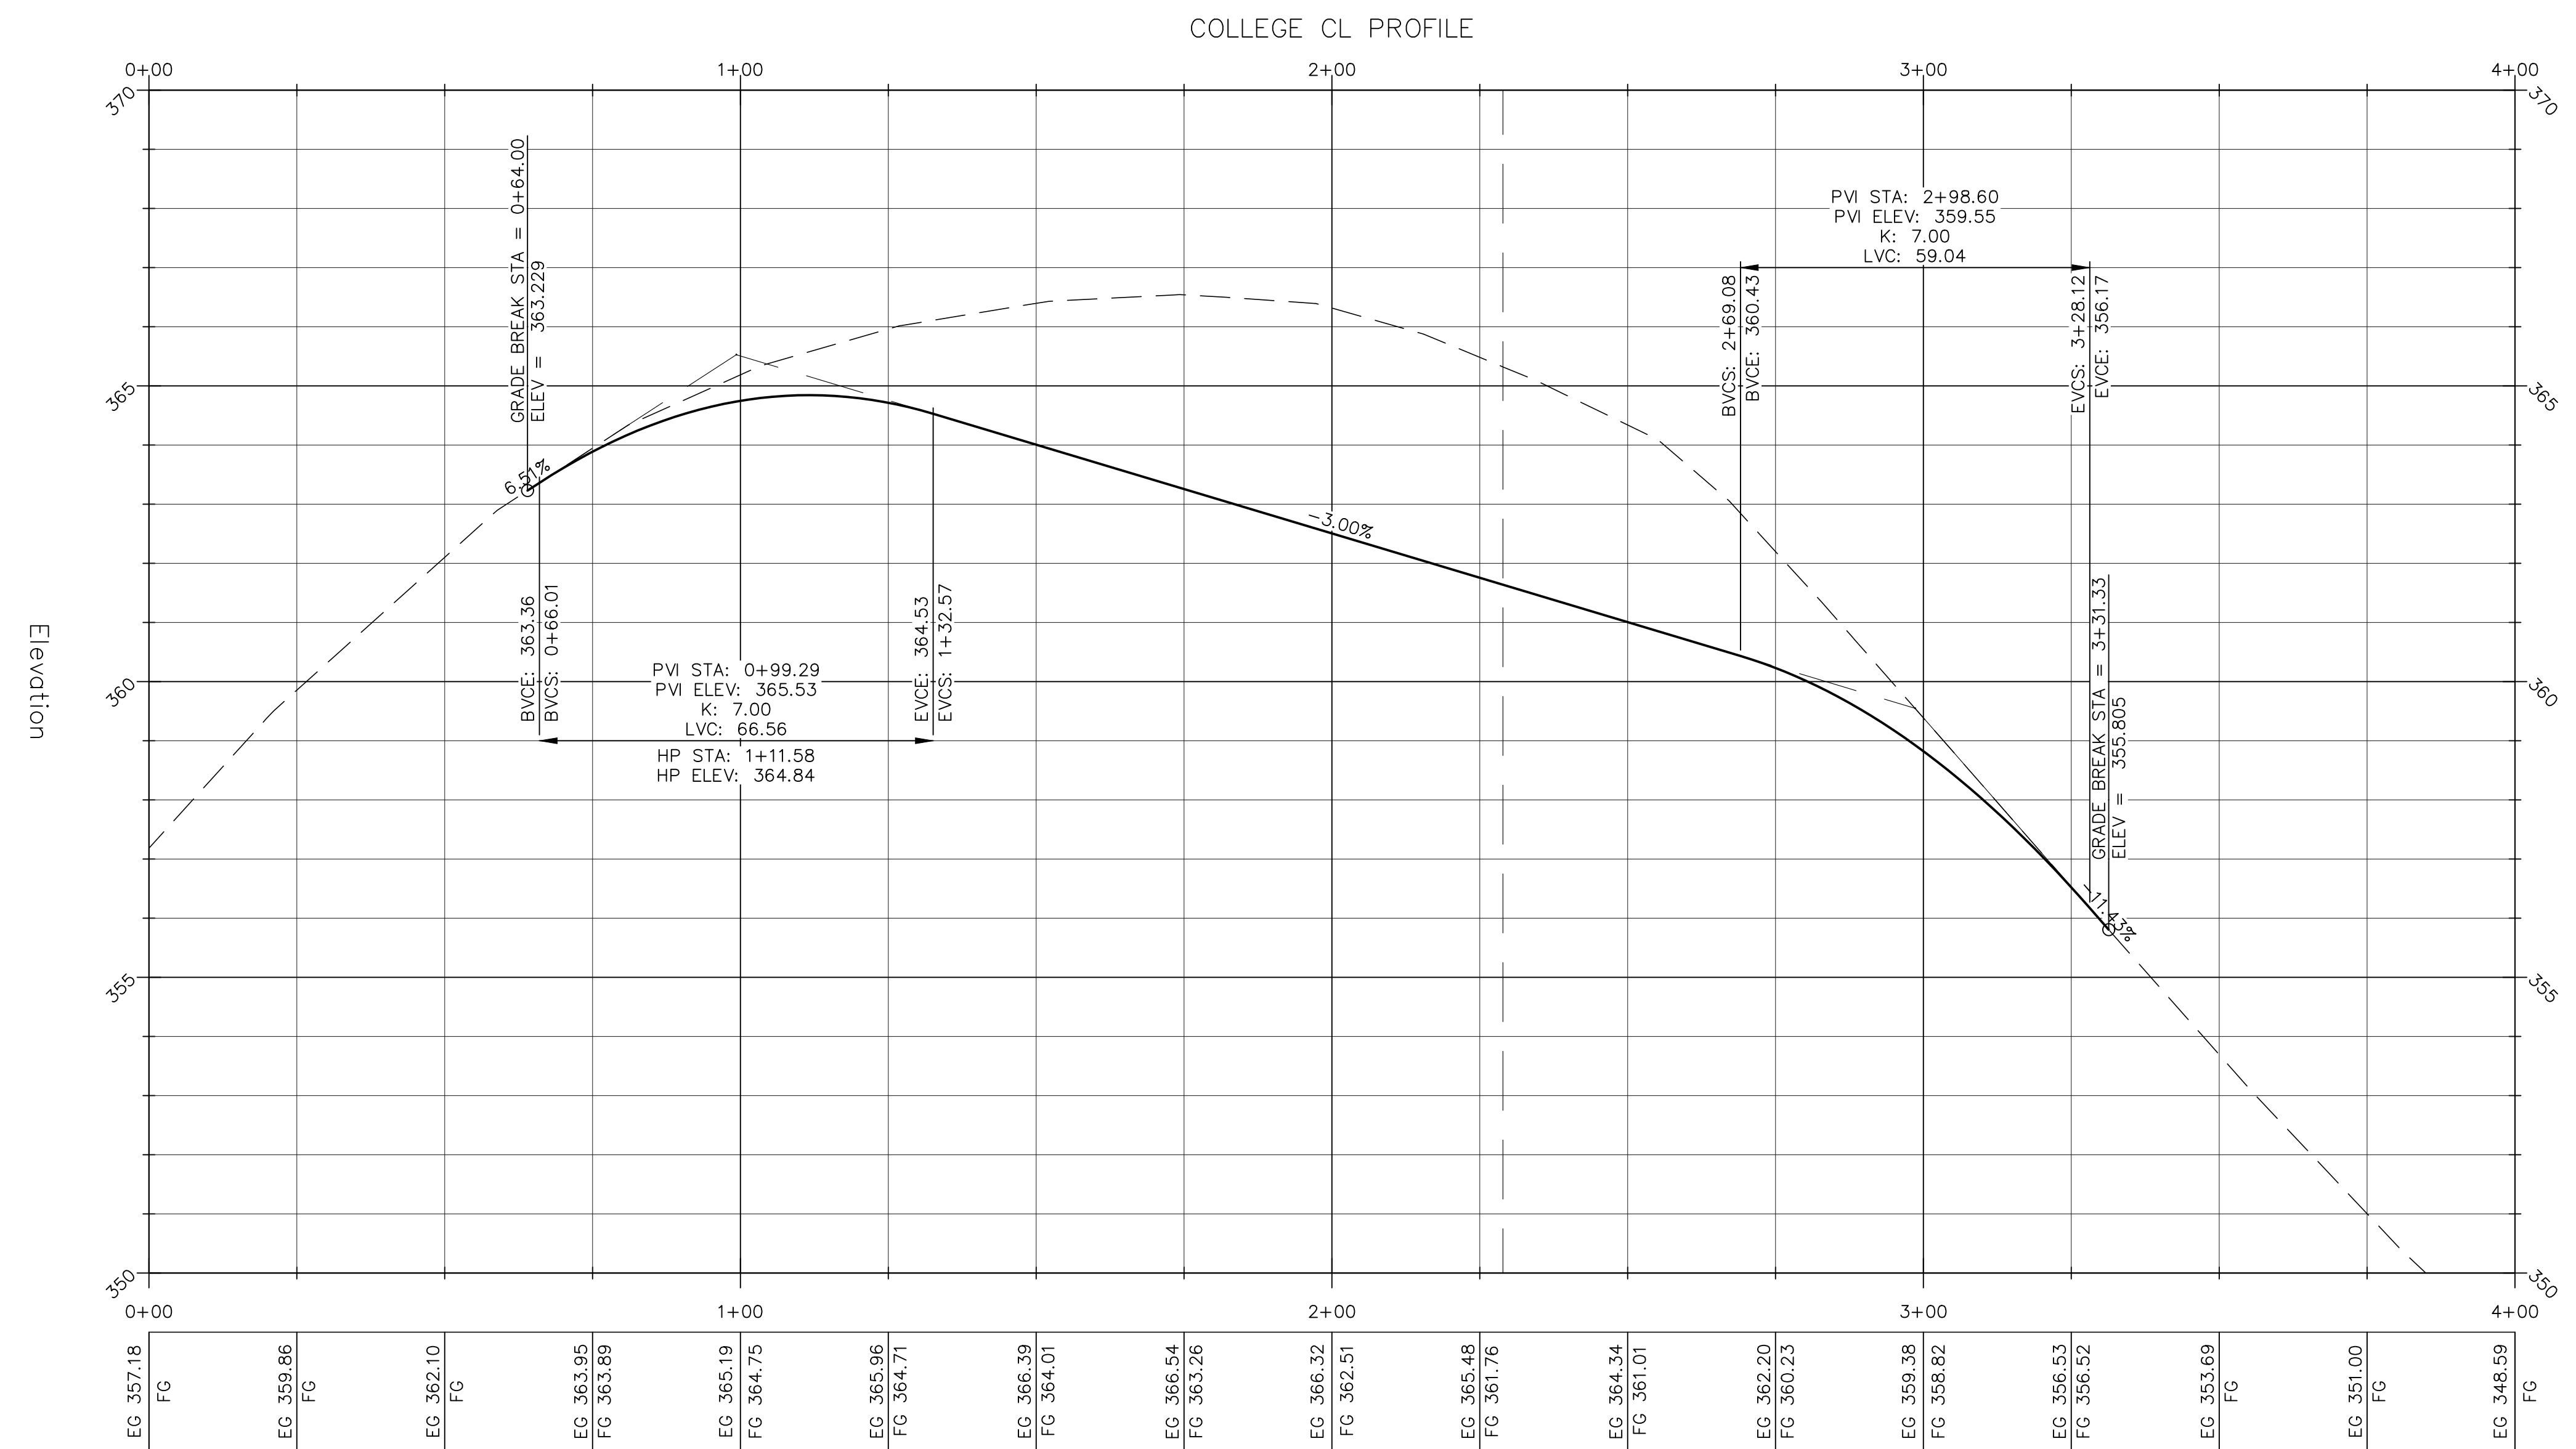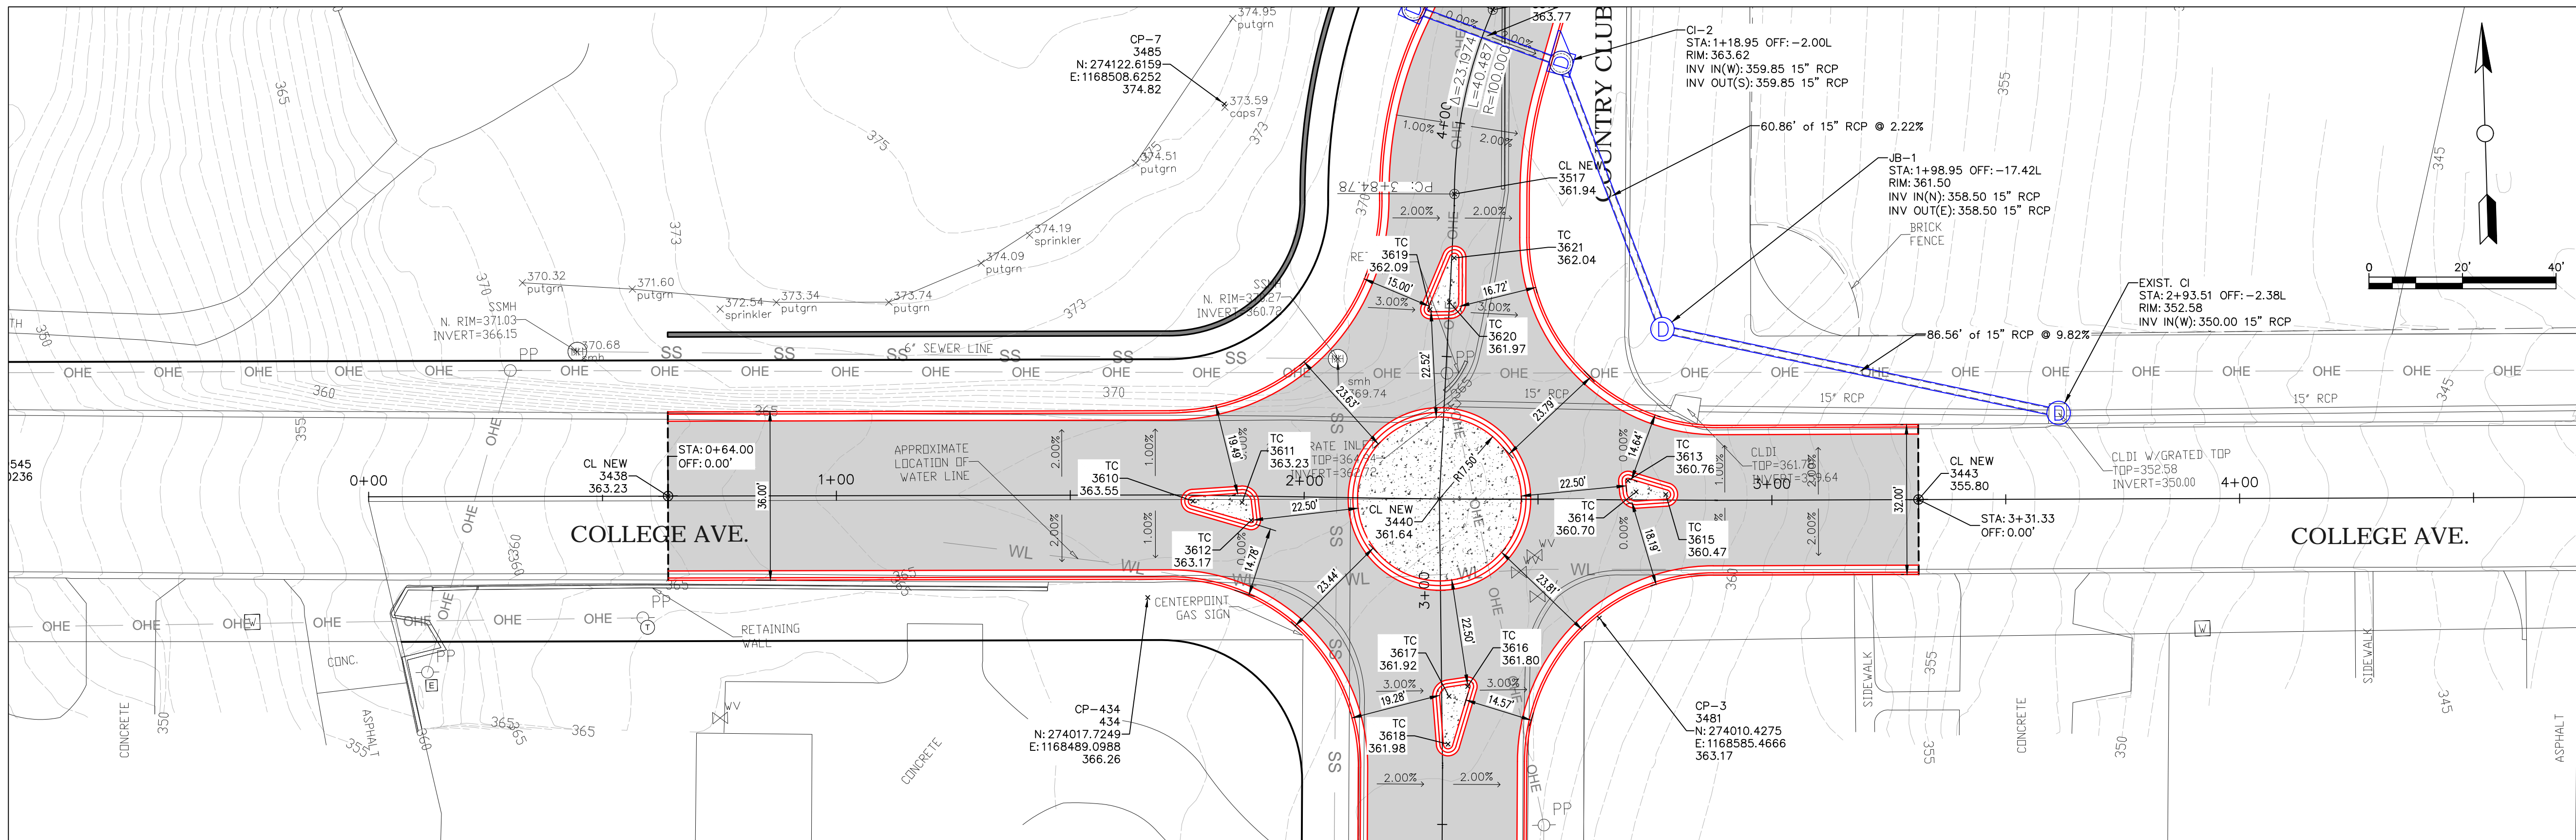

No.	Revision/Issue	Date



PLAN & PROFILE
 COLLEGE AVENUE
 STA. 0+00 TO STA. 4+00
 JOB NUMBER: 10-104

DRAWN BY: NTR
 CHECKED BY: BFV
 DATE: 04/02/2018
 SCALE: 1"=20'


SHEET #:
C2



COLLEGE & COUNTRY CLUB ROUNDABOUT CONSTRUCTION CONWAY, ARKANSAS

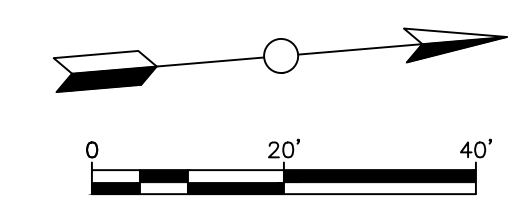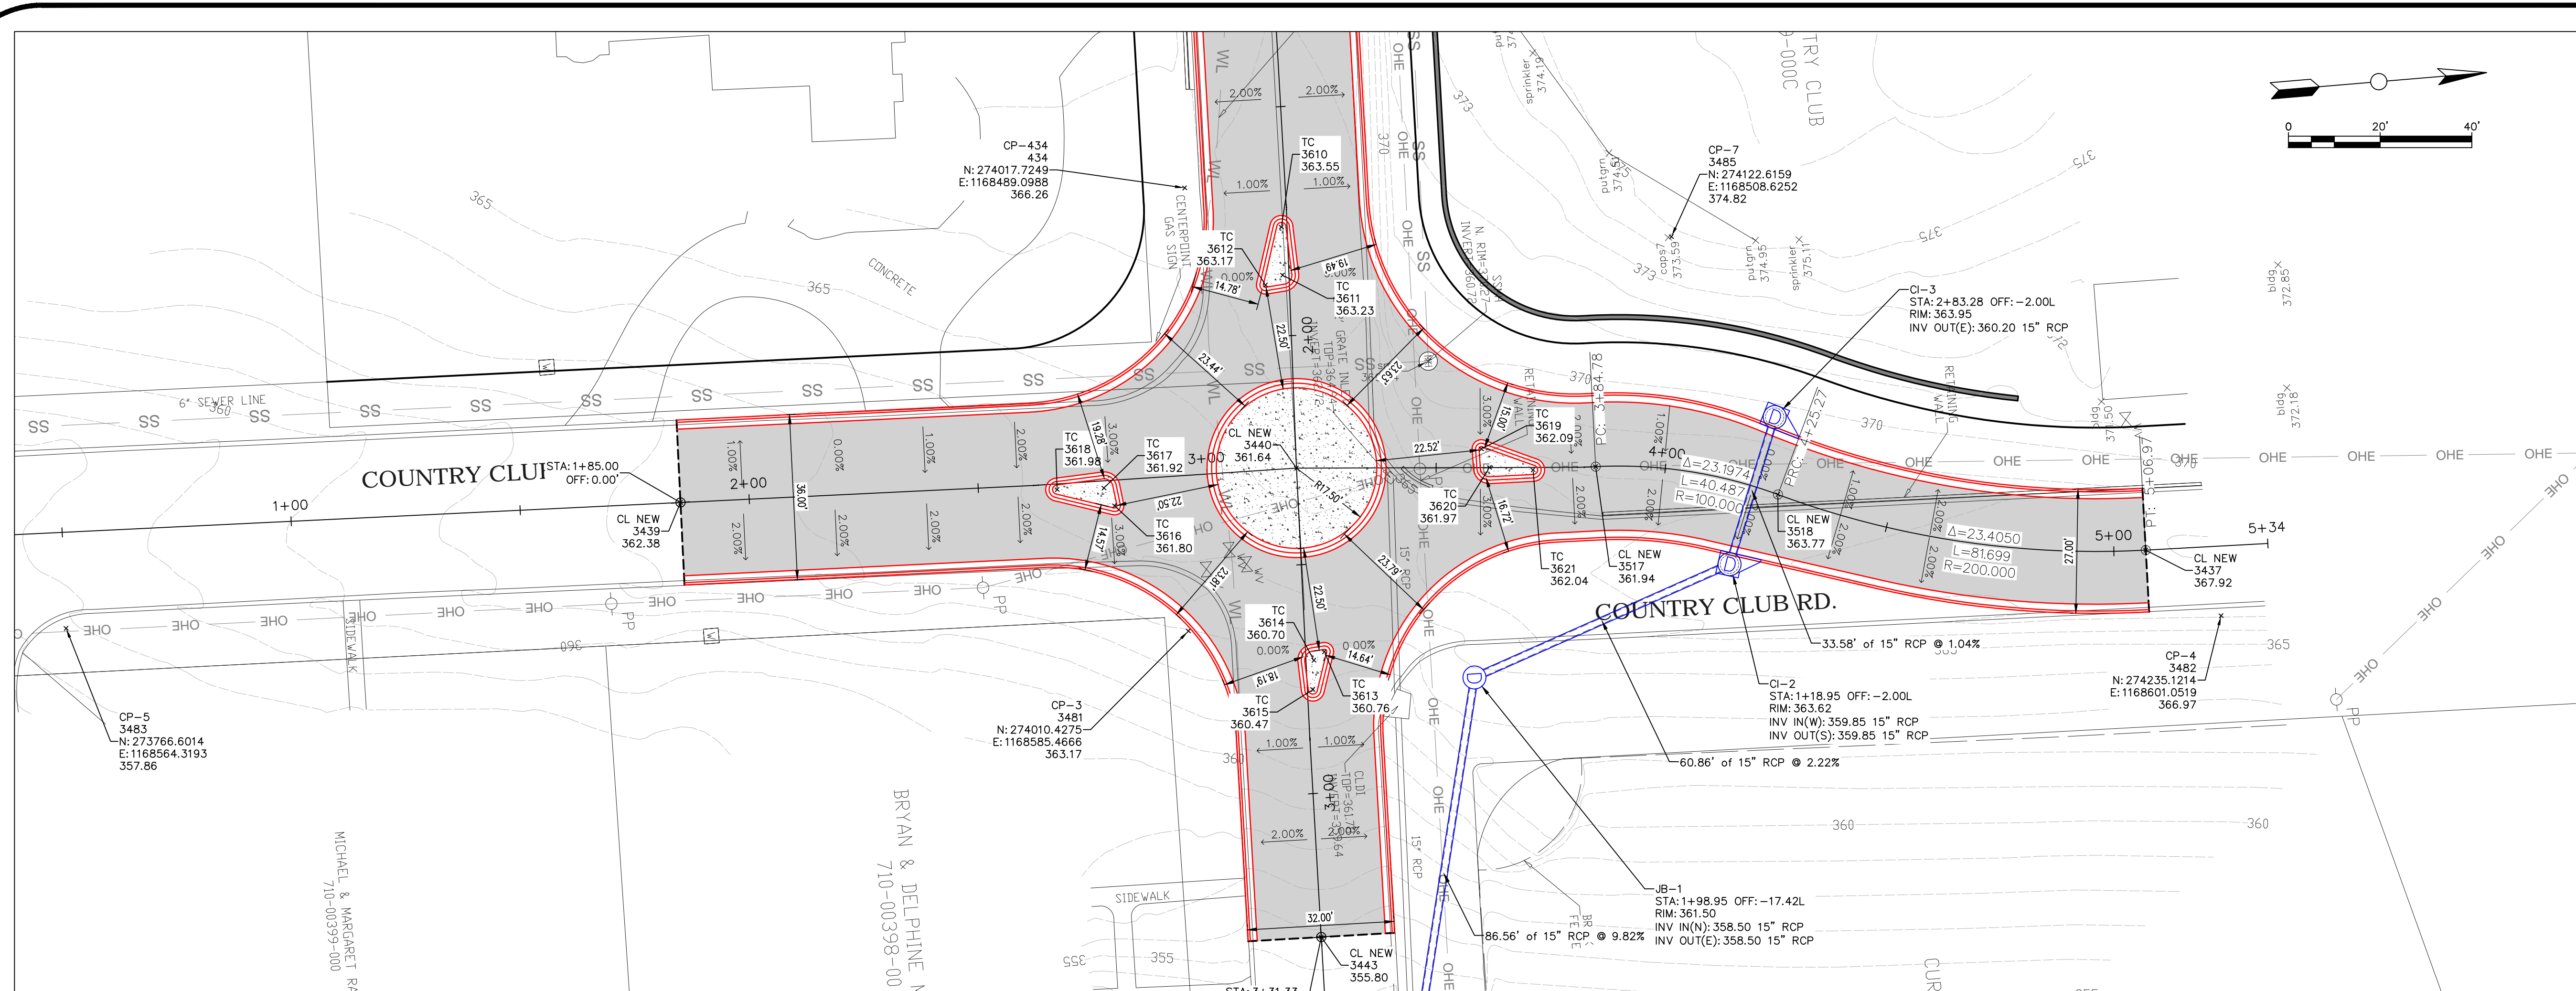

COUNTRY CLUB CL PROFILE

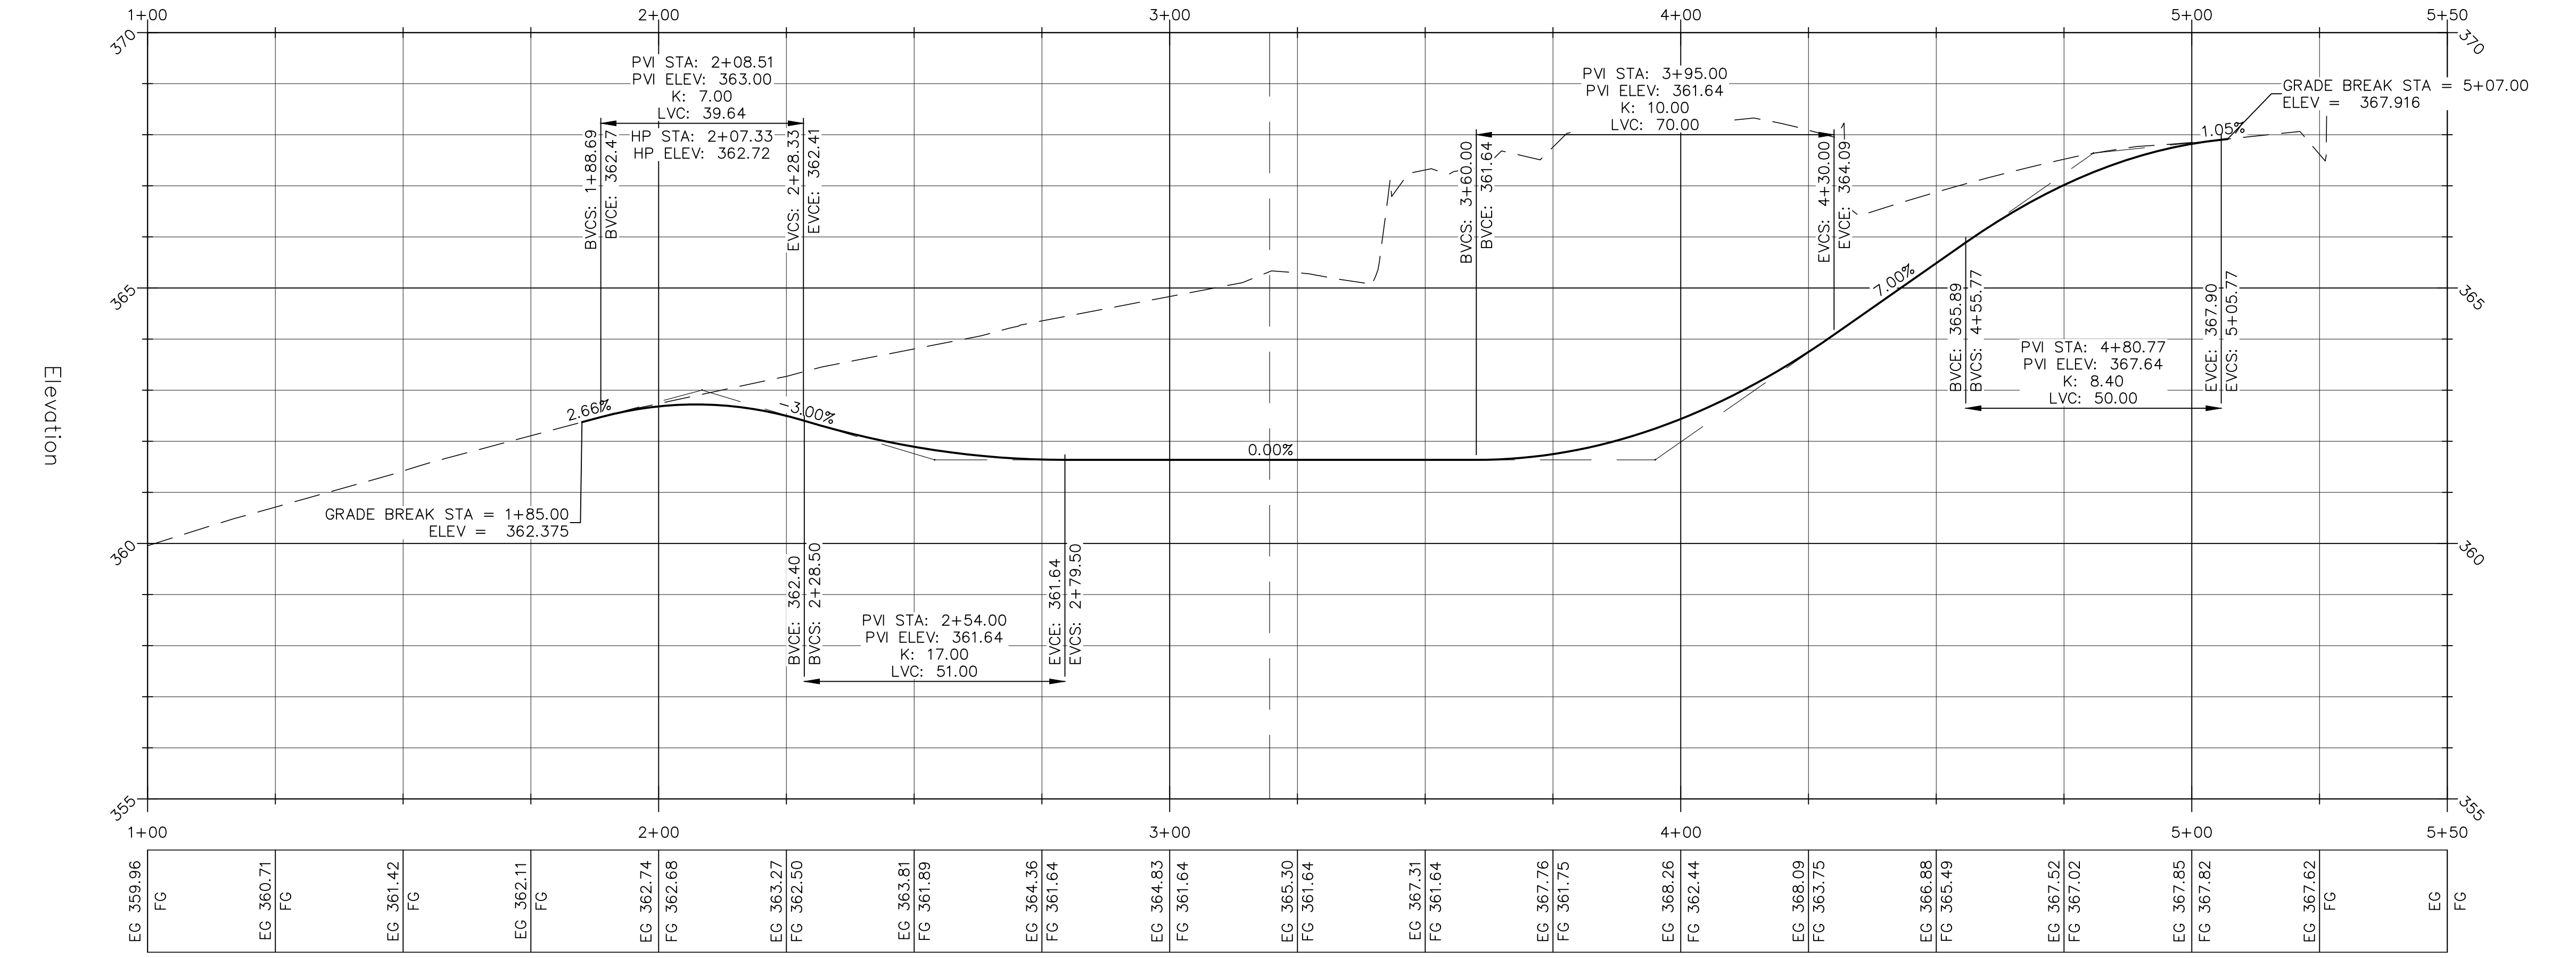


No.	Revision/Issue	Date

PLAN & PROFILE
COUNTRY CLUB ROAD
STA. 0+00 TO STA. 5+50
JOB NUMBER: 10-104


DRAWN BY: NTR
CHECKED BY: BFV
DATE: 04/02/2018
SCALE: 1"=20'

SHEET #:
C3

COLLEGE & COUNTRY CLUB ROUNDABOUT CONSTRUCTION CONWAY, ARKANSAS

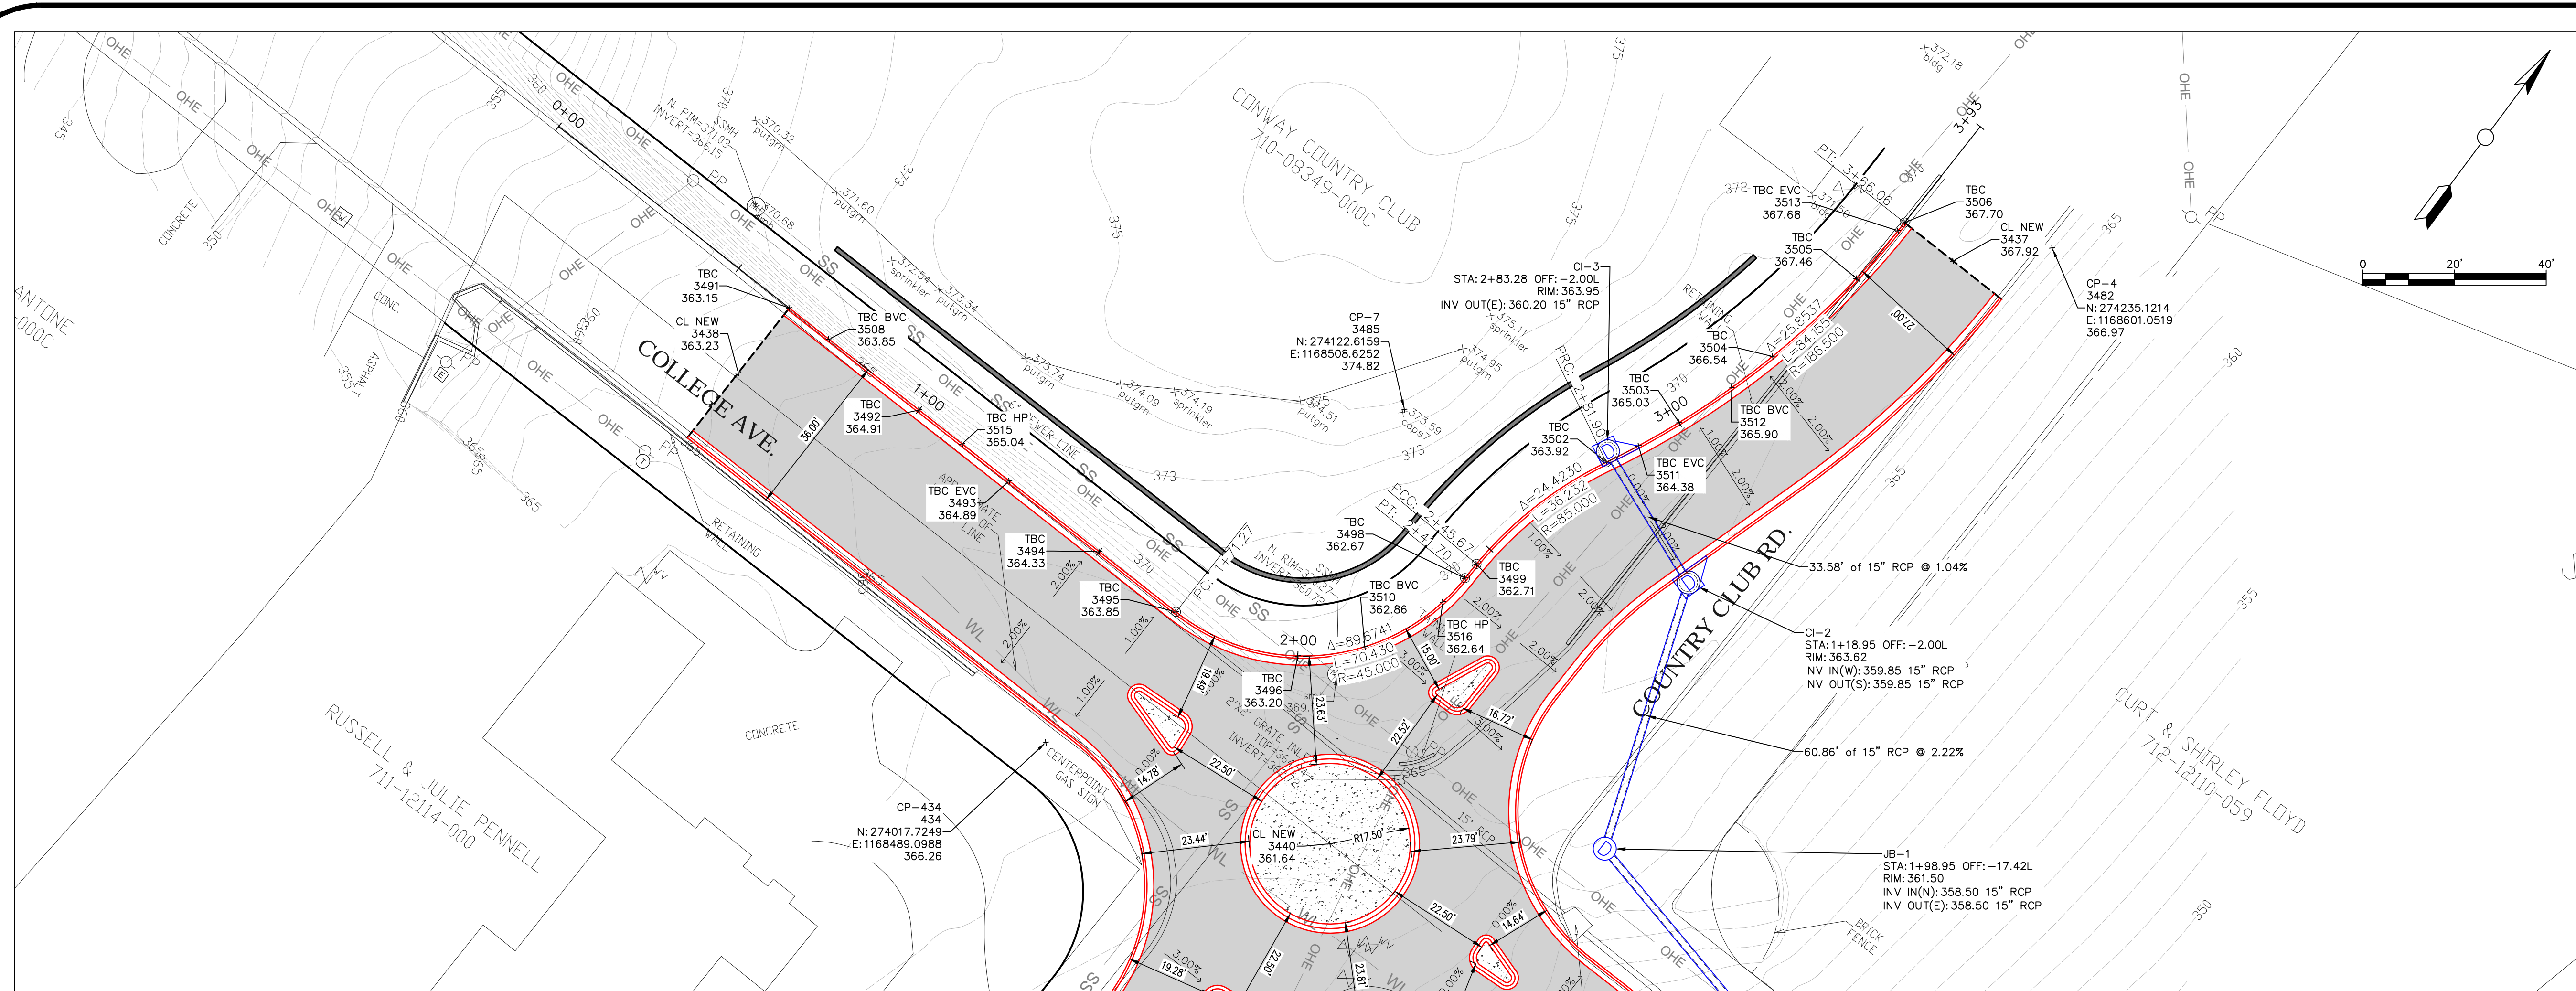

NW TBC PROFILE

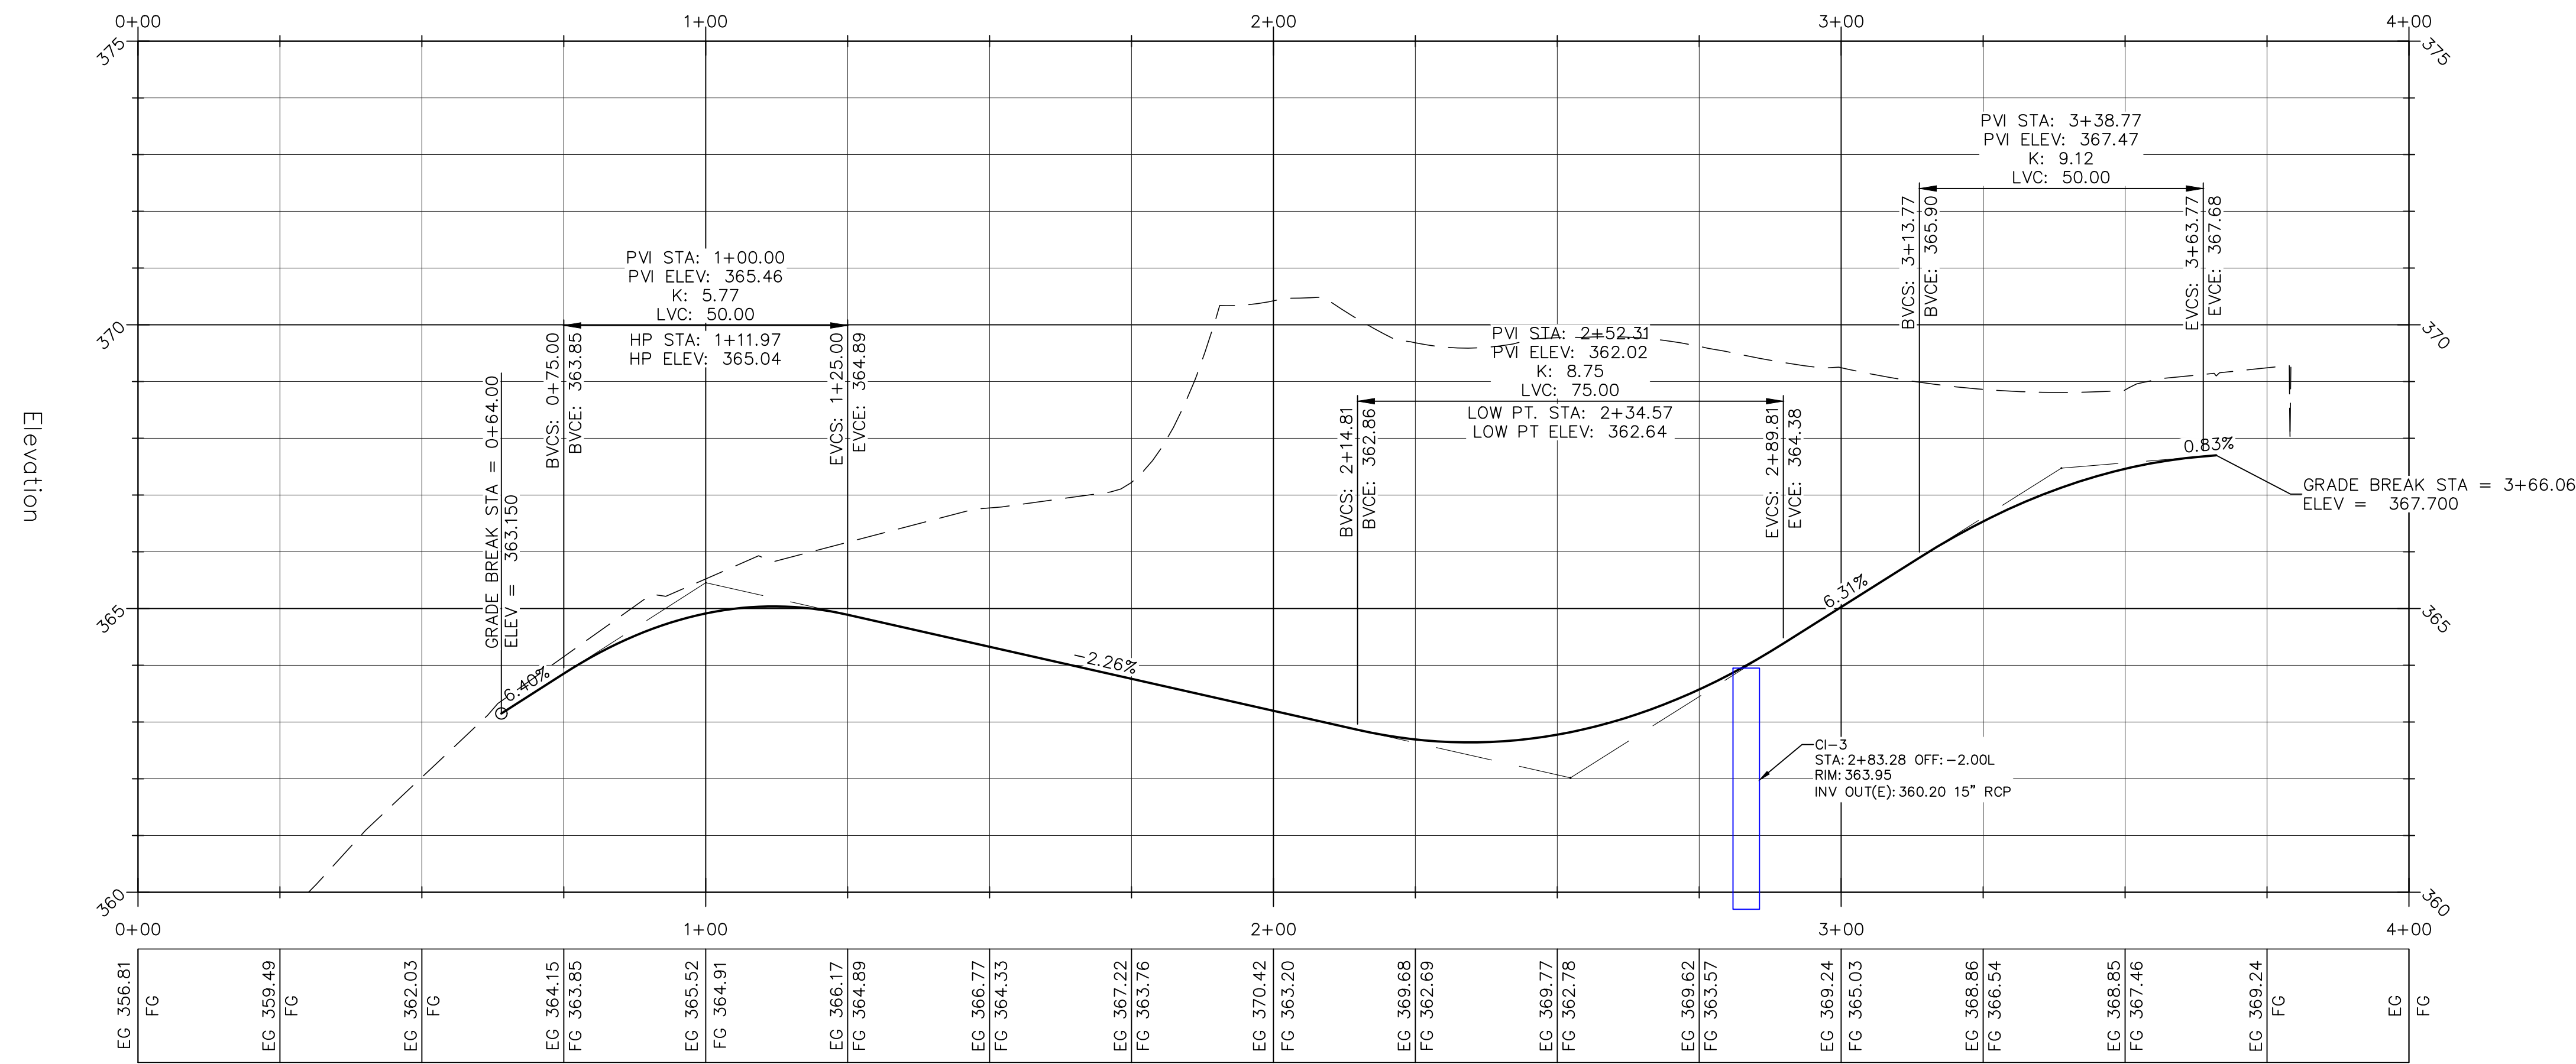

No.	Revision/Issue	Date




PLAN & PROFILE
 NW TBC
 STA. 0+00 TO STA. 4+00
 JOB NUMBER: 10-104

DRAWN BY: NTR
 CHECKED BY: BFV
 DATE: 04/02/2018
 SCALE: 1"=20'

SHEET #:
C4



COLLEGE & COUNTRY CLUB ROUNDABOUT CONSTRUCTION CONWAY, ARKANSAS

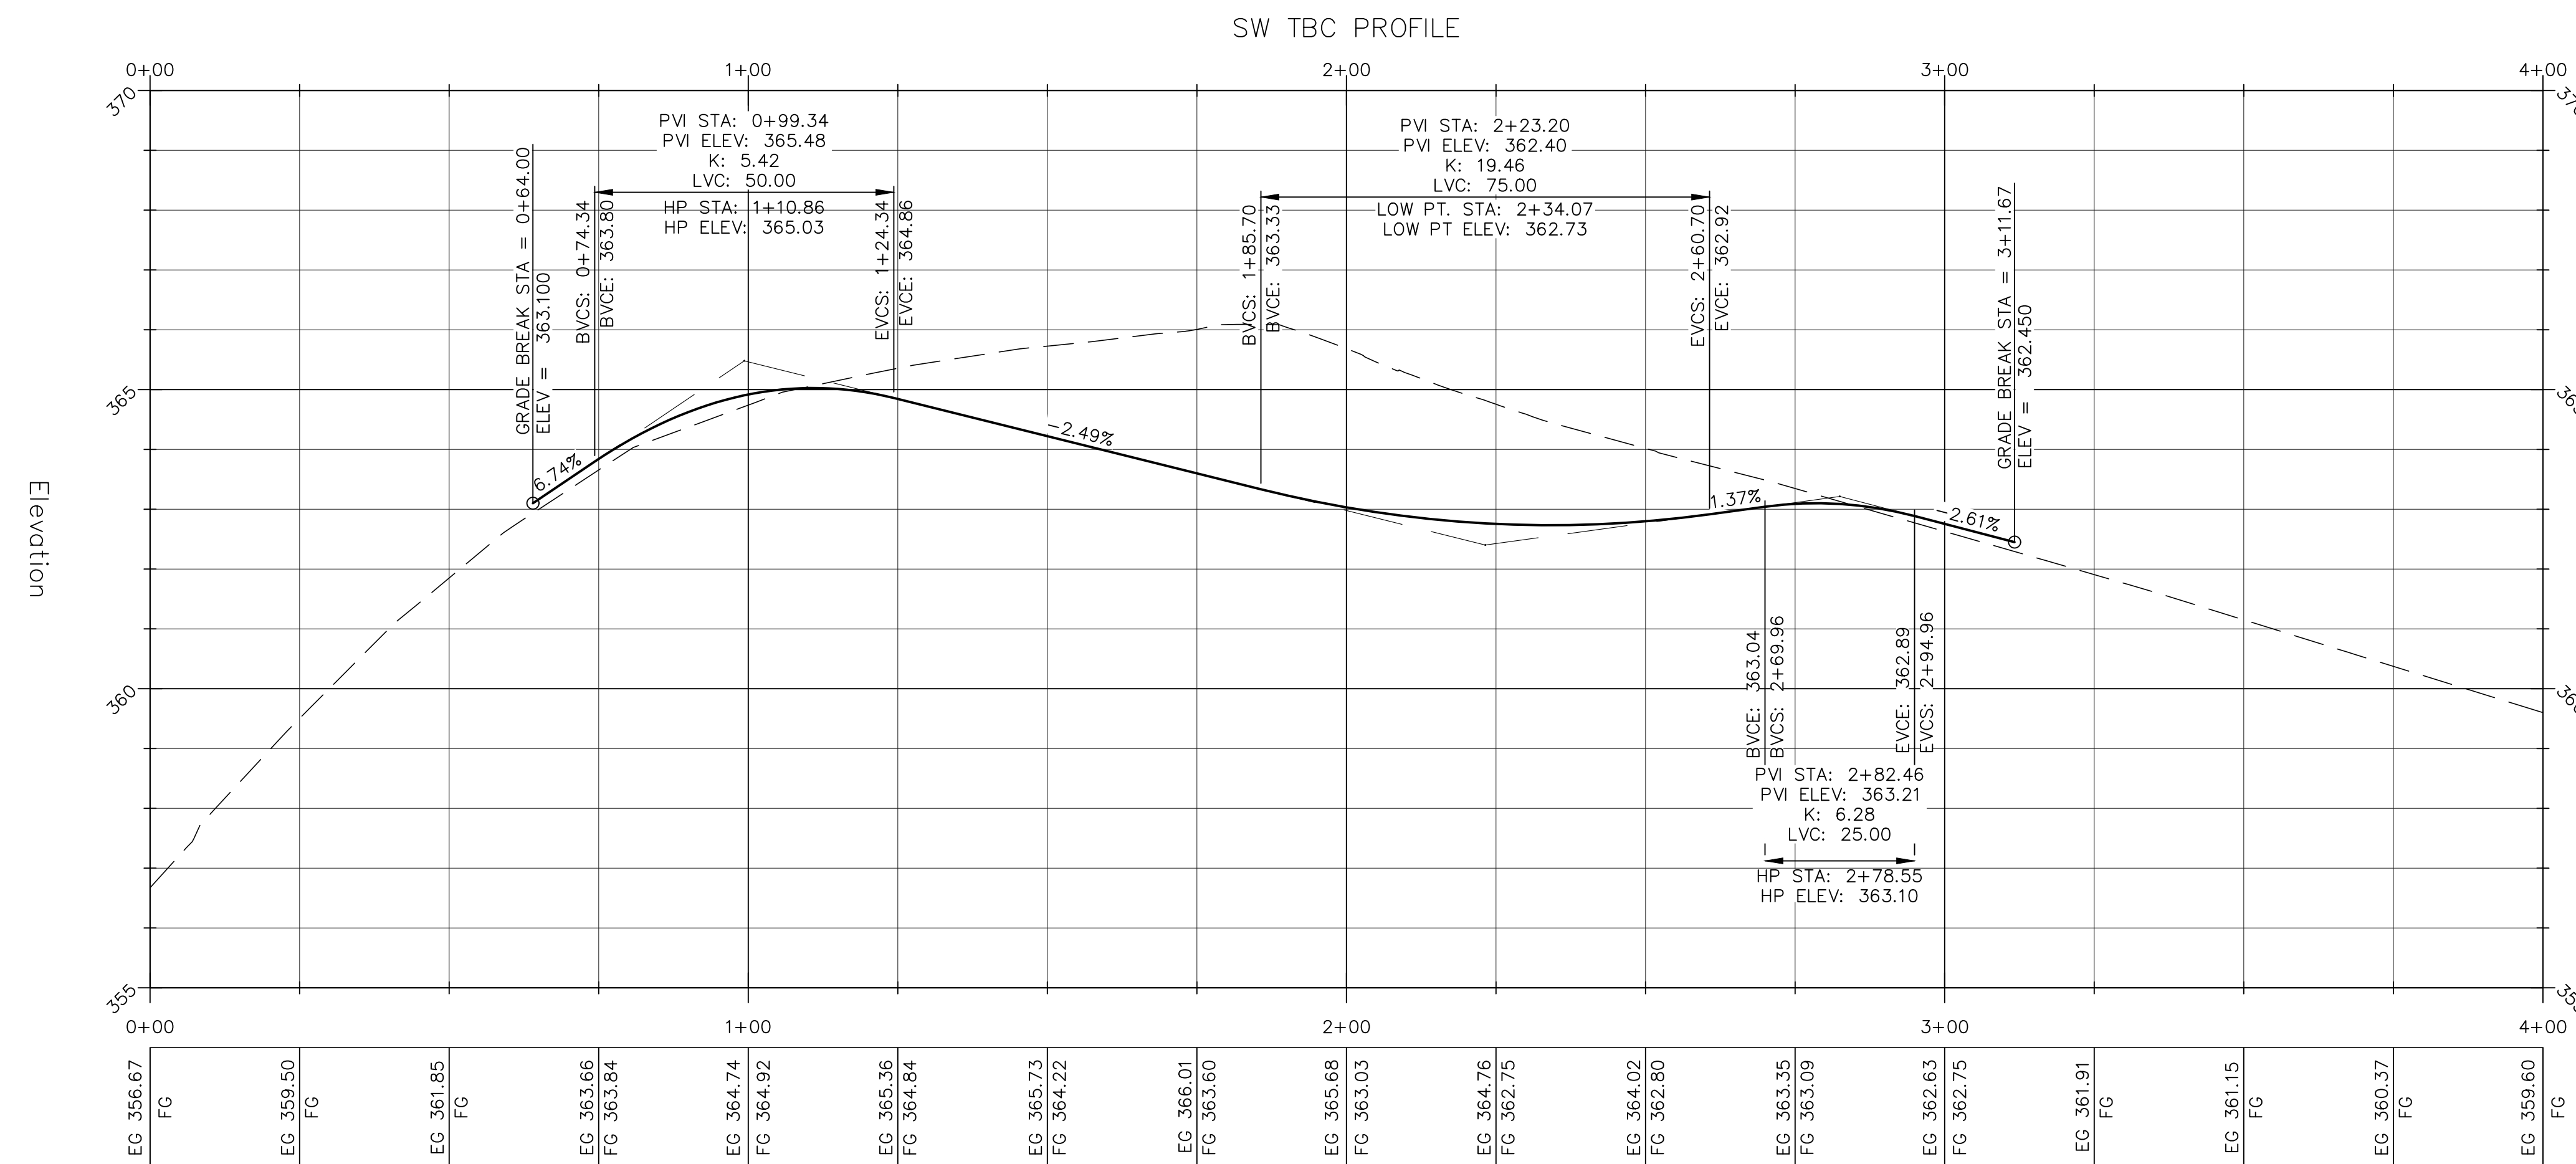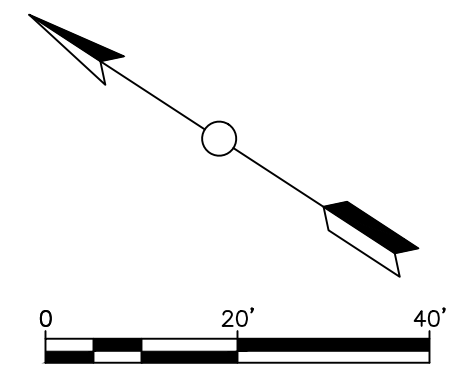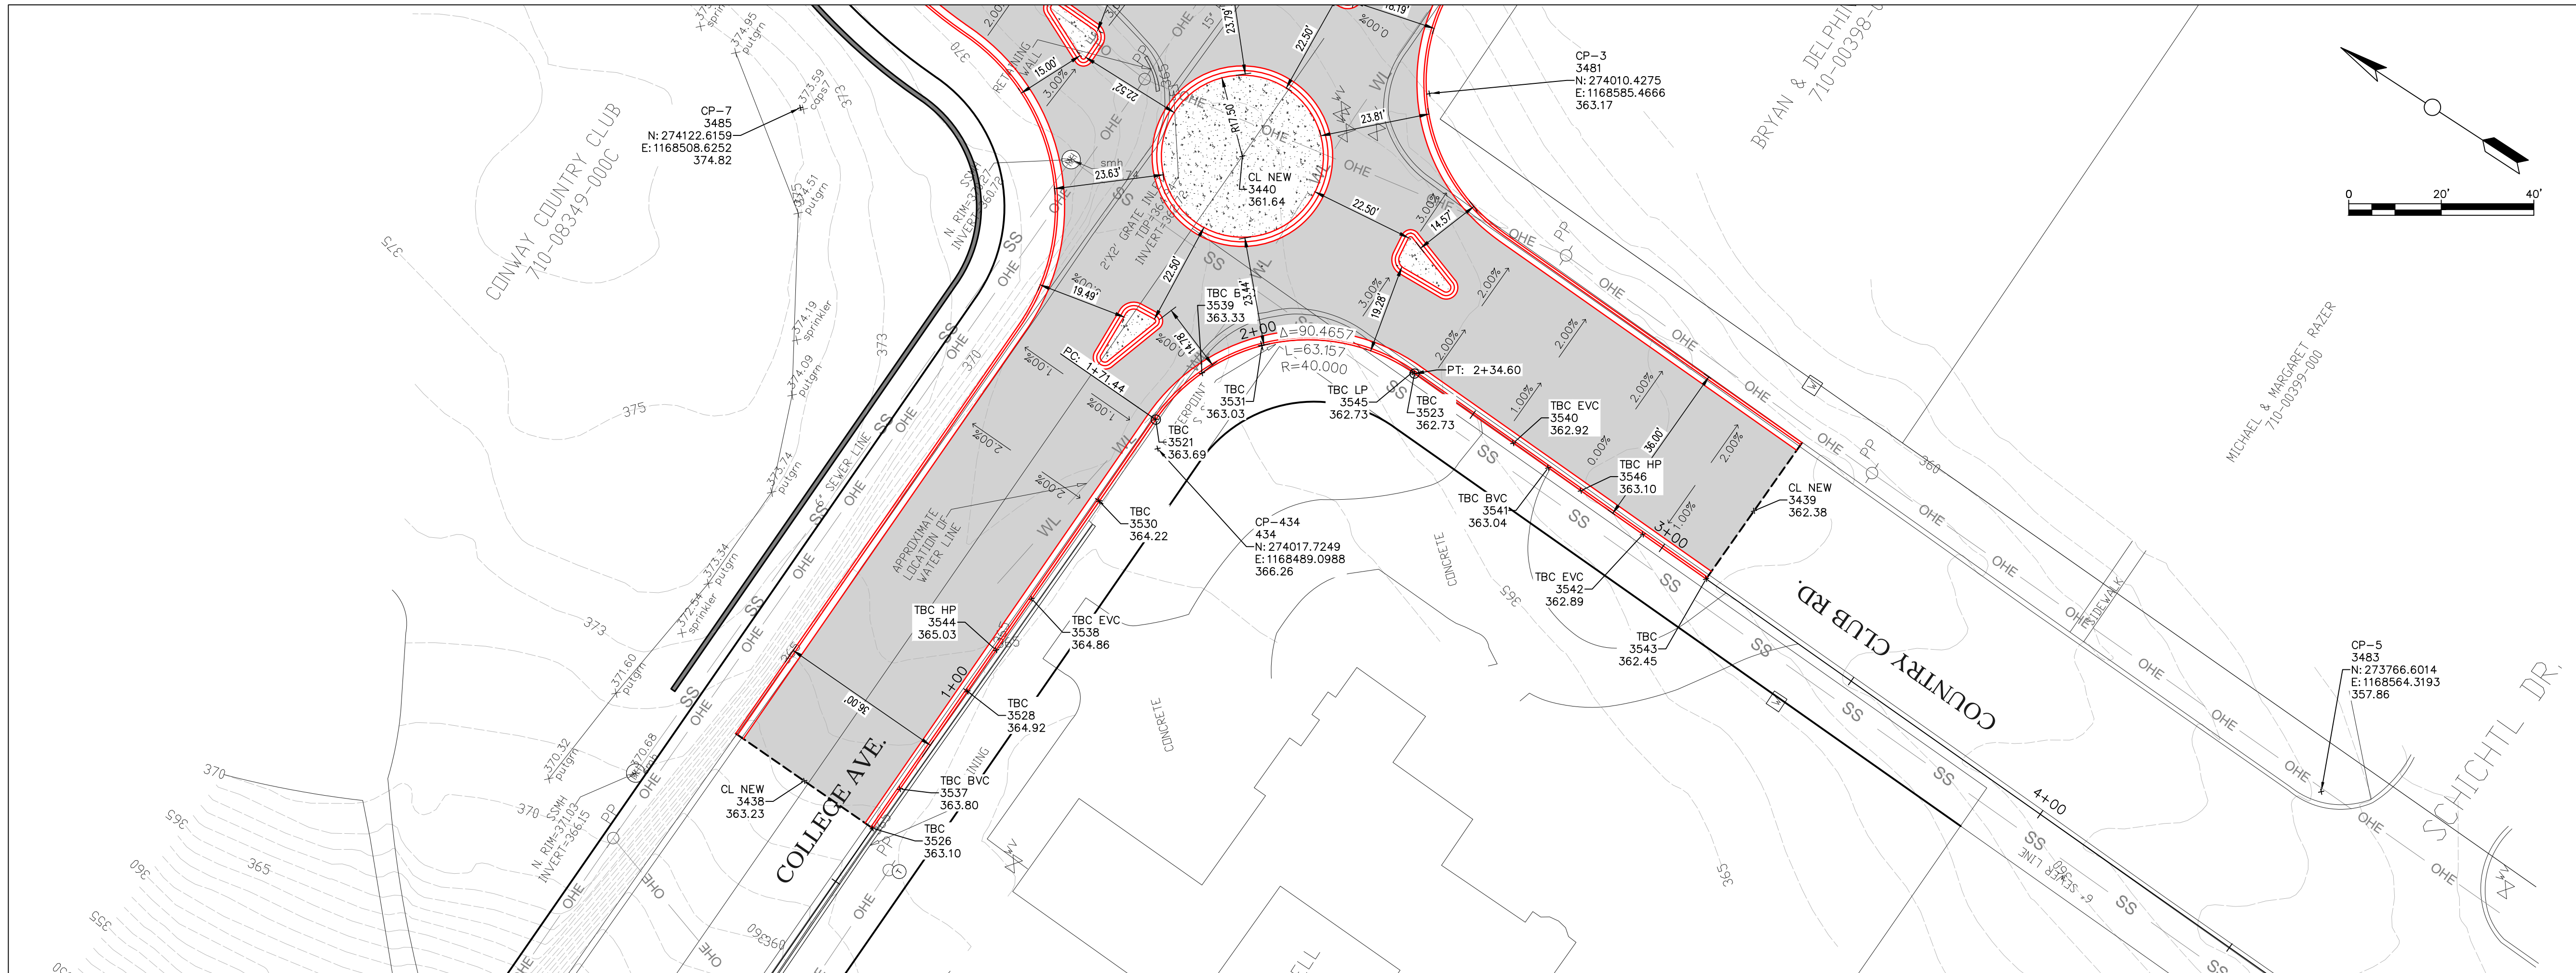


No.	Revision/Issue	Date

PLAN & PROFILE
SW TBC
STA. 0+00 TO STA. 4+00
JOB NUMBER: 10-104

DRAWN BY: NTR
CHECKED BY: BFV
DATE: 04/02/2018
SCALE: 1"=20'

SHEET #:
C5

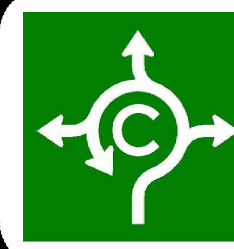

CITY OF CONWAY
STREET & ENGINEERING
DEPARTMENT
100 EAST ROBINS
CONWAY, AR 72032
501-450-6165

COLLEGE & COUNTRY CLUB ROUNDABOUT CONSTRUCTION CONWAY, ARKANSAS



No.	Revision/Issue	Date




PLAN & PROFILE
SE TBC
STA. 1+00 TO STA. 4+00

JOB NUMBER: 10-104

DRAWN BY: NTR
CHECKED BY: BFV
DATE: 04/02/2018
SCALE: 1"=20'

SHEET #:
C6

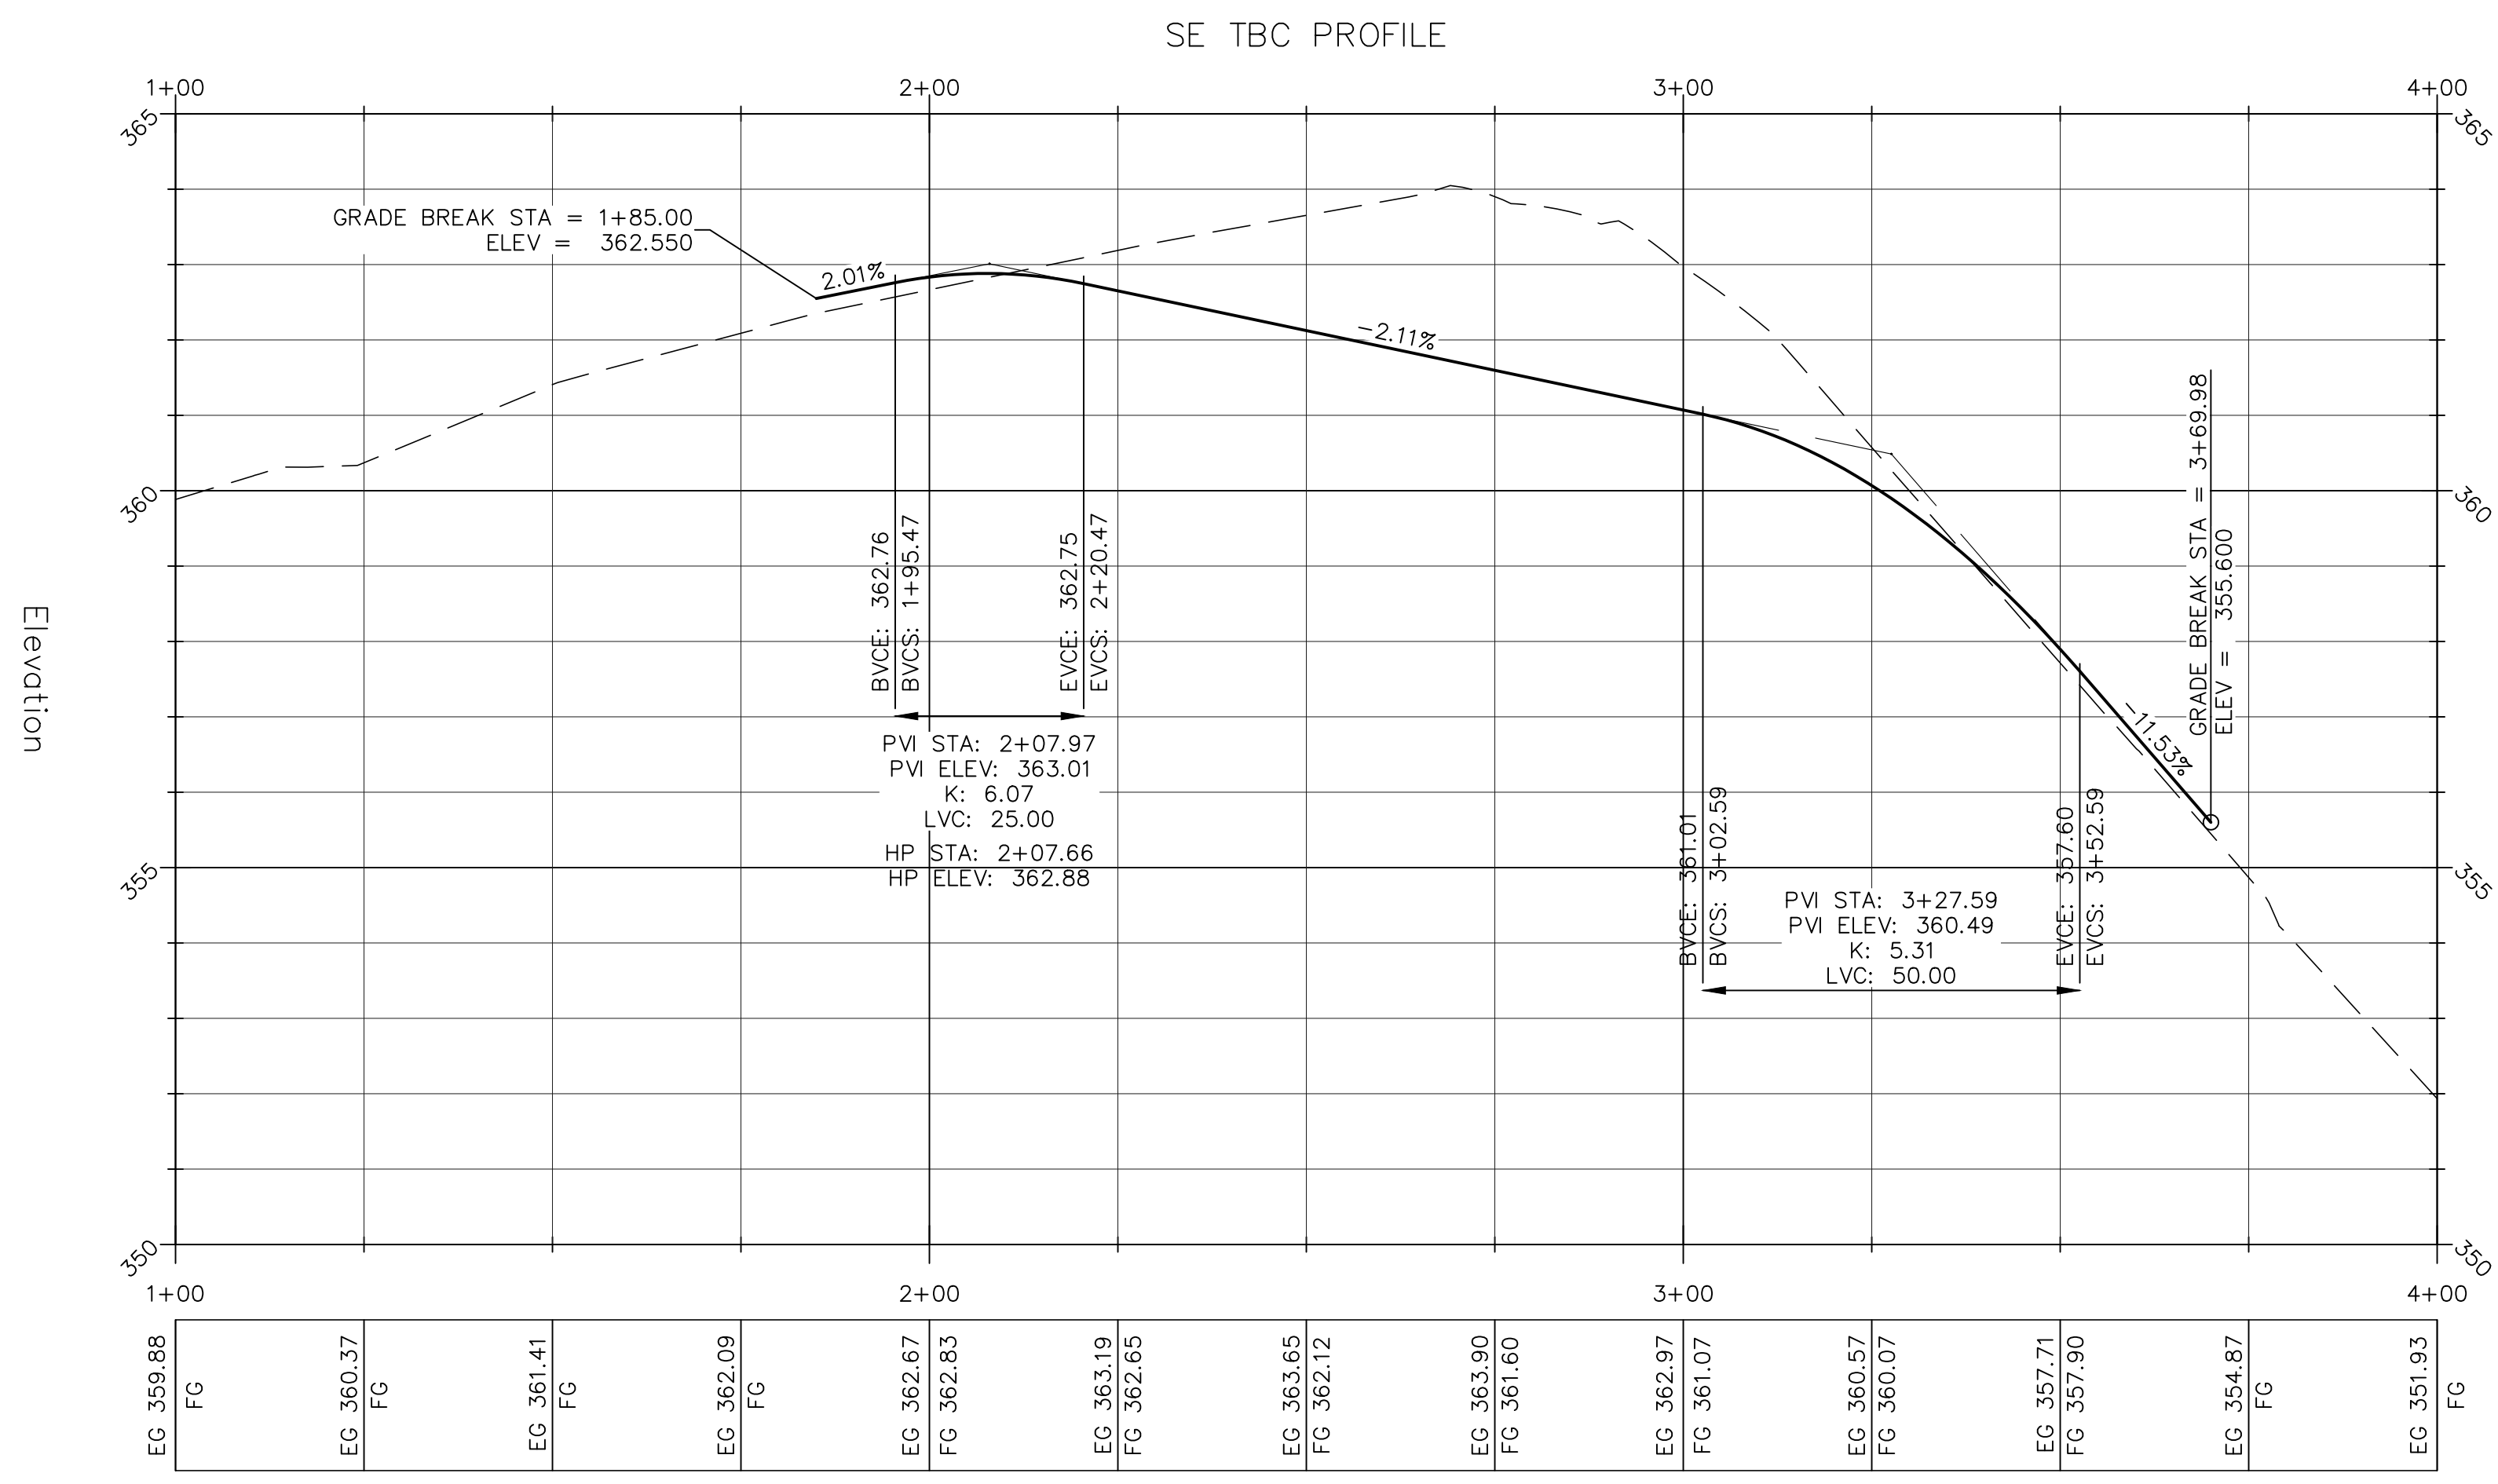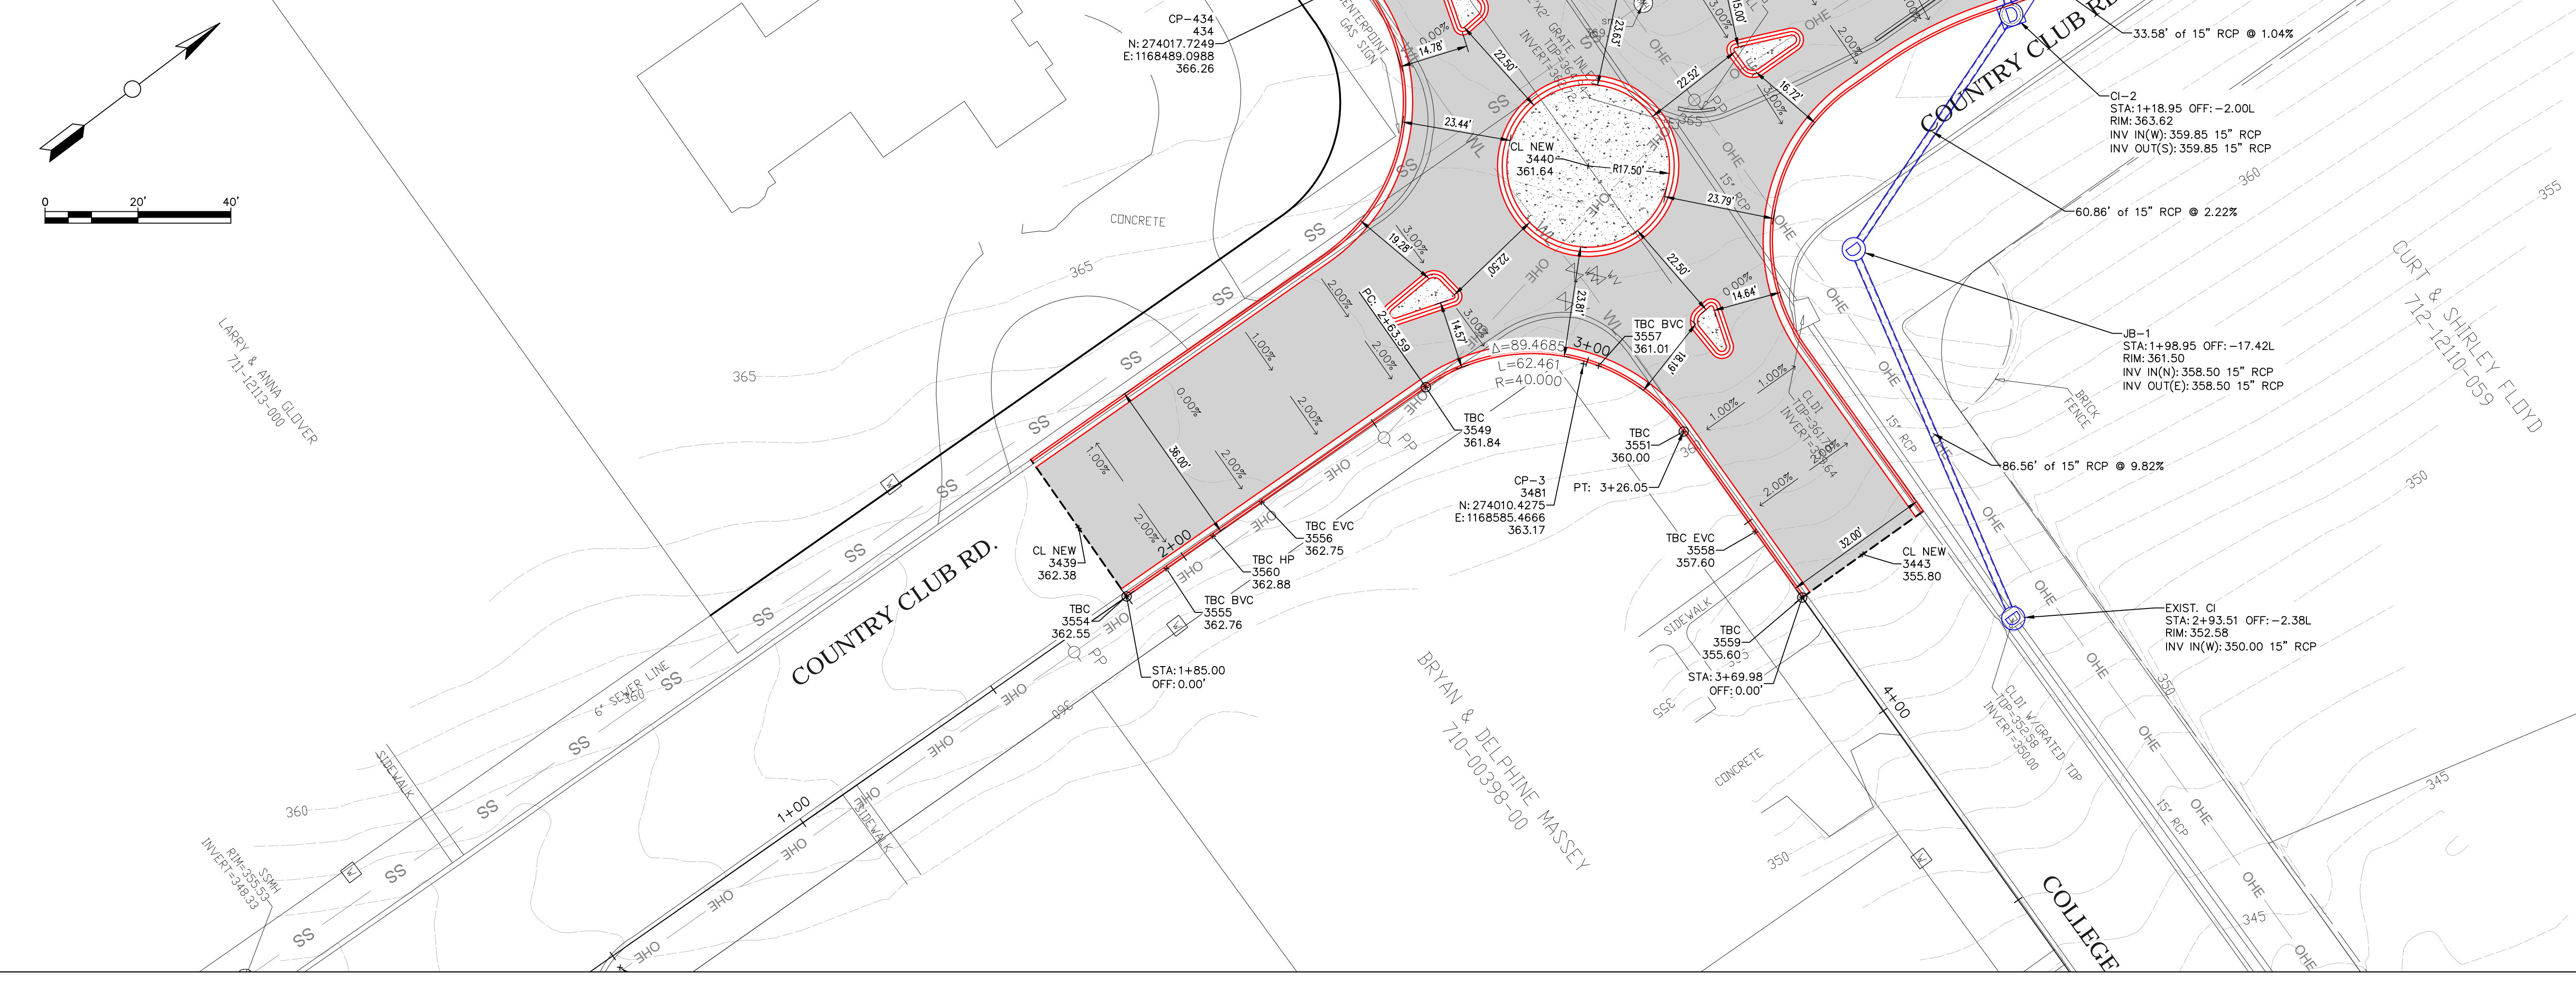

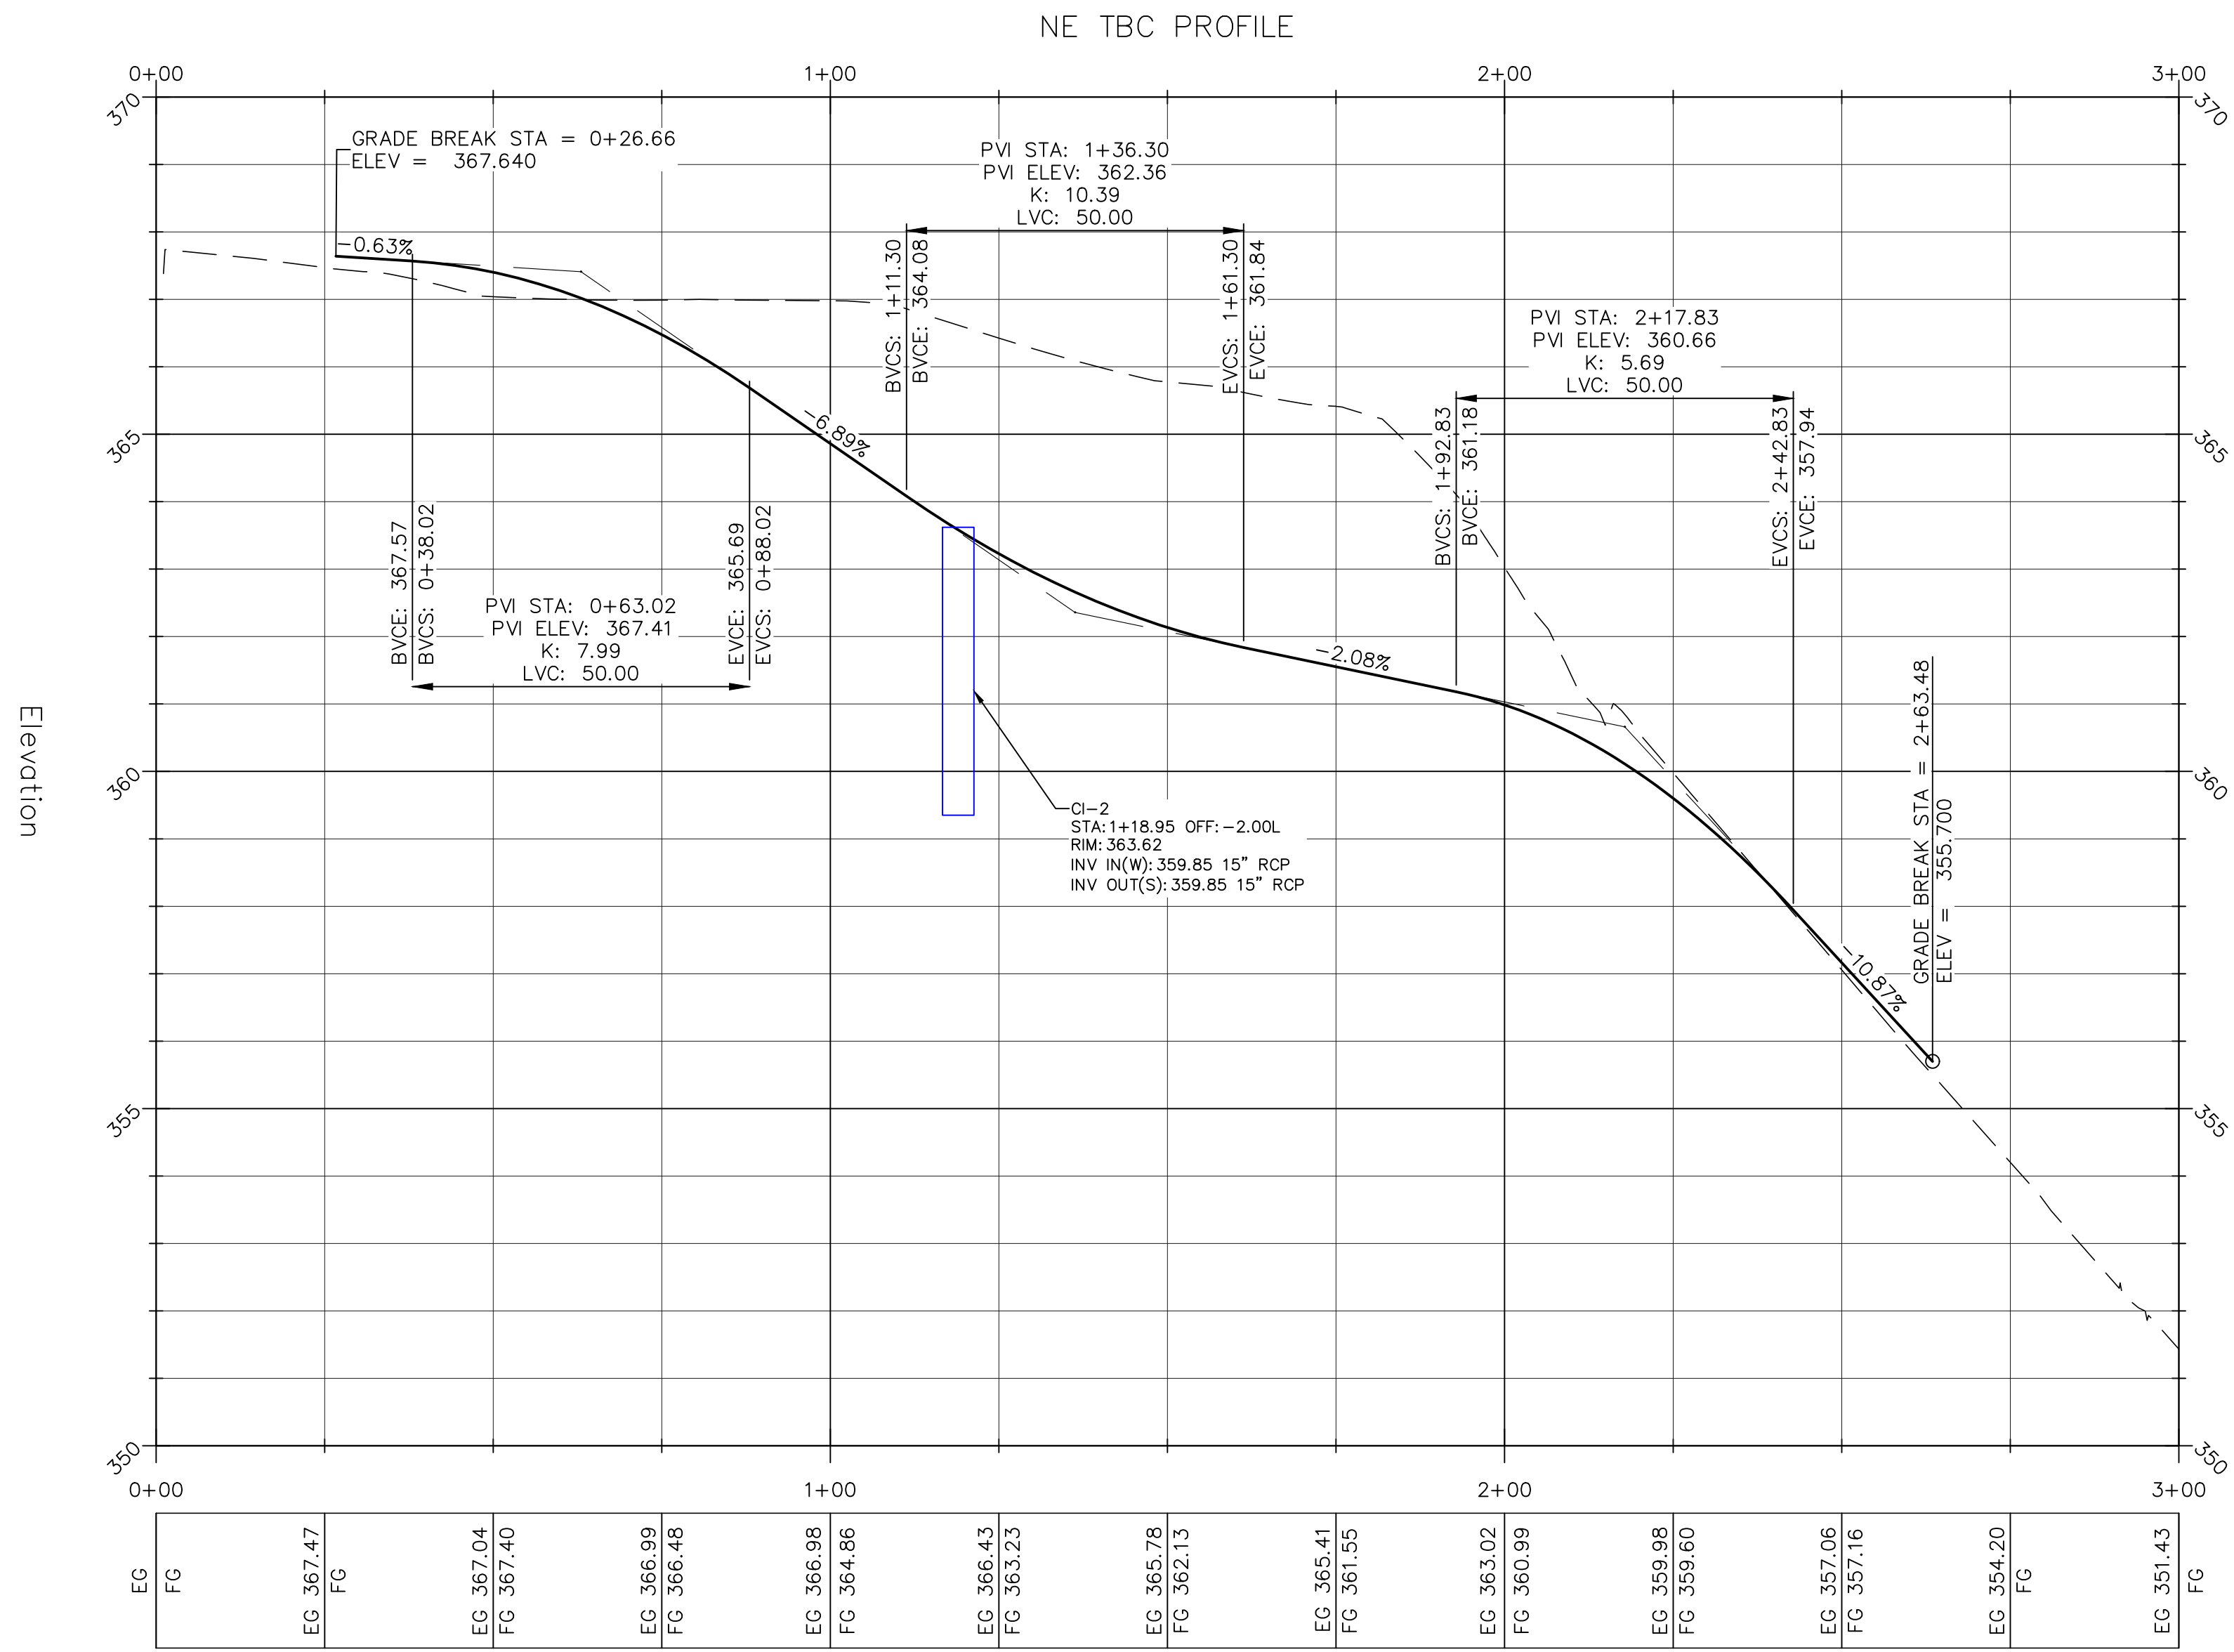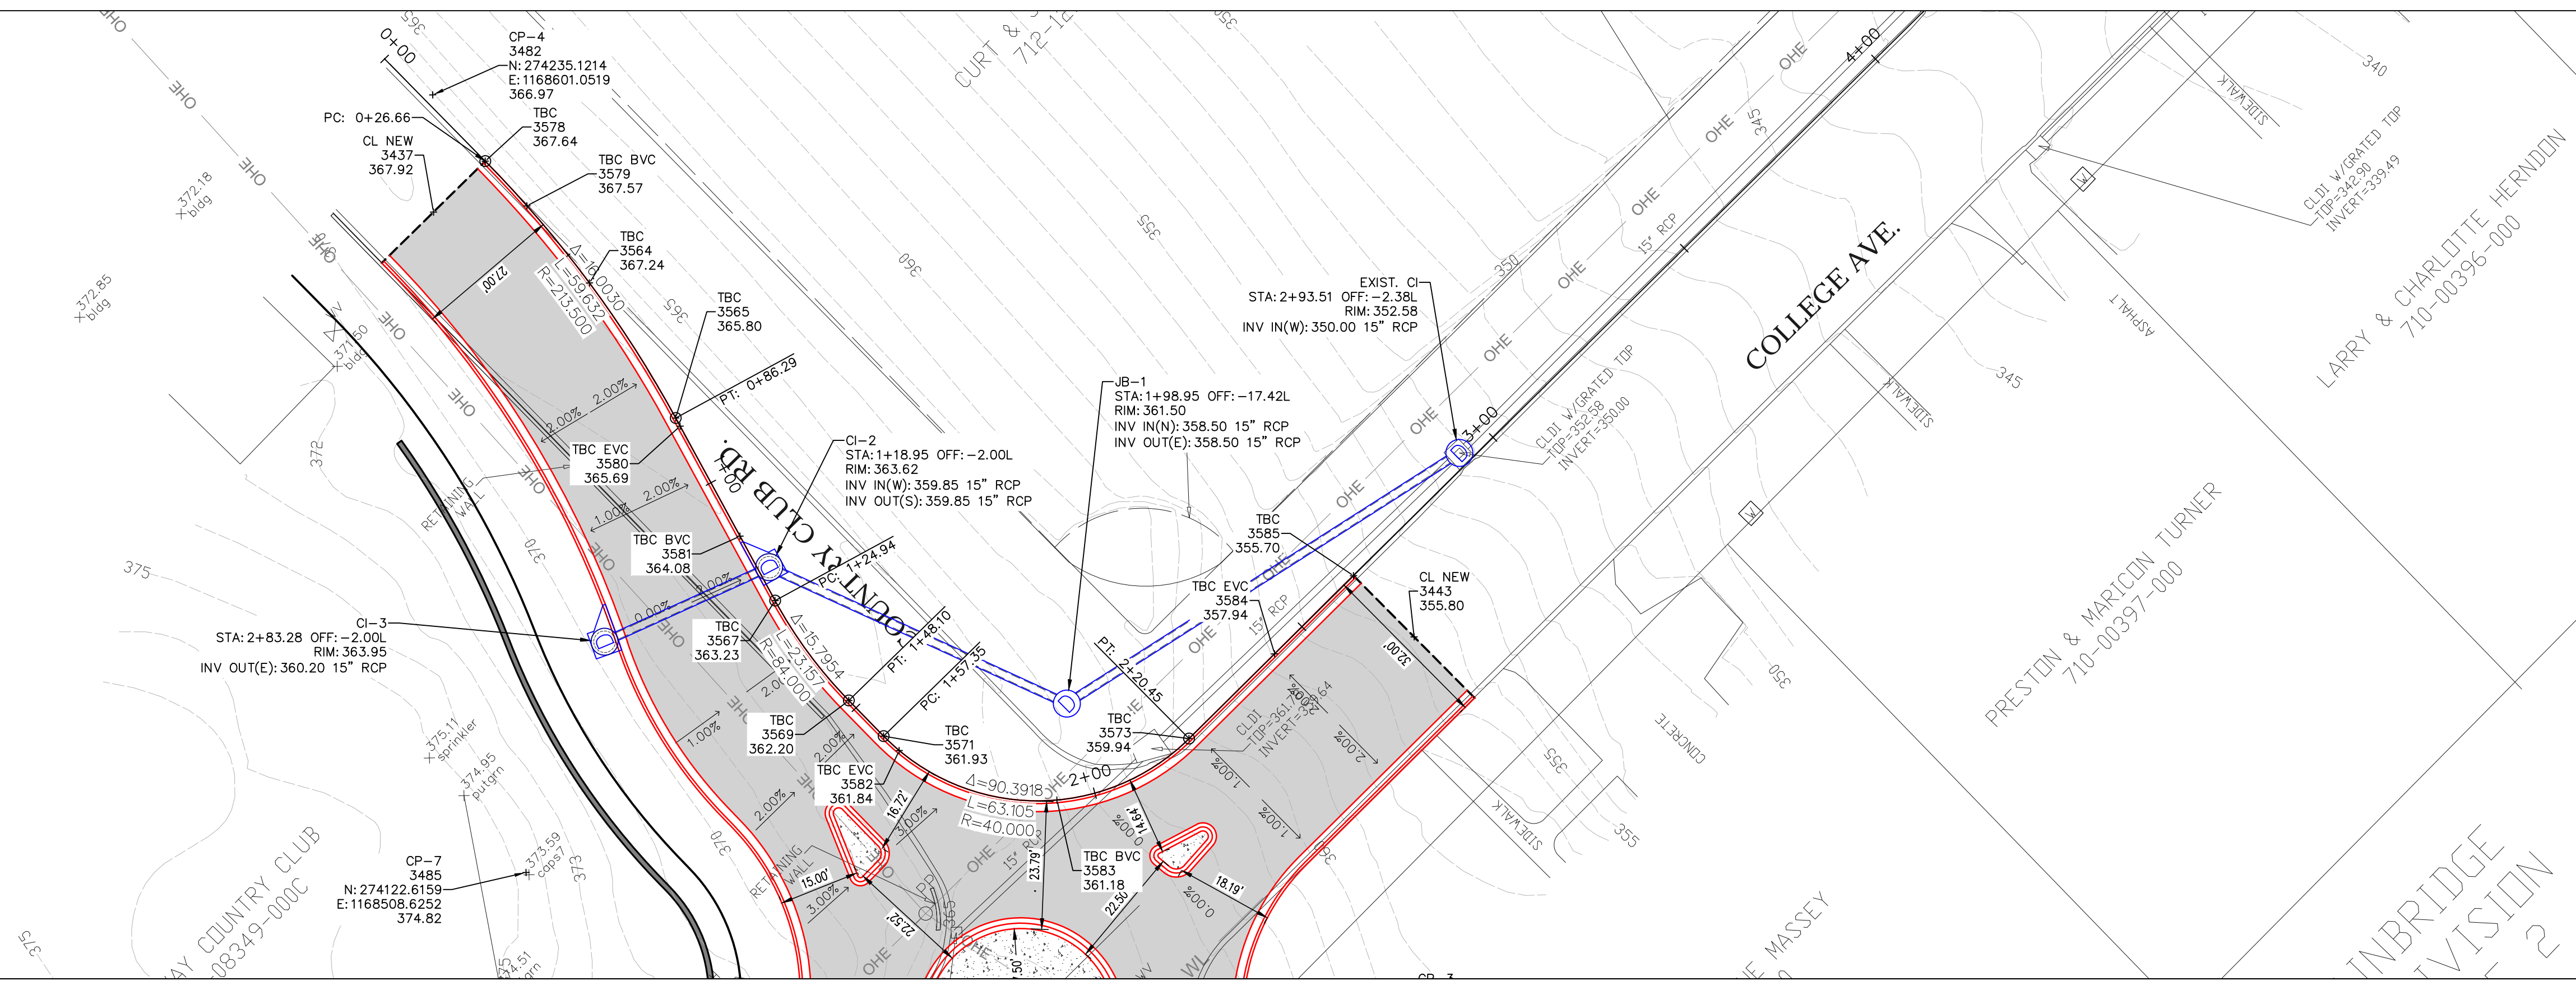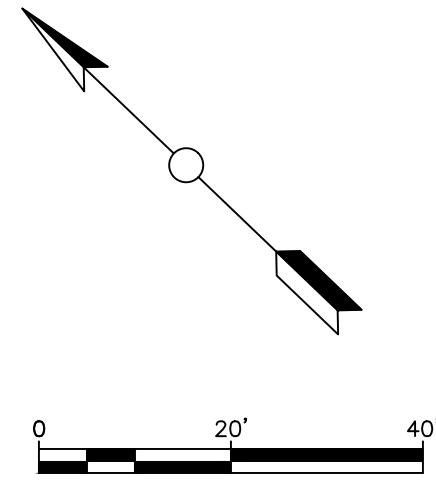


COLLEGE & COUNTRY CLUB ROUNDABOUT CONSTRUCTION CONWAY, ARKANSAS

No.	Revision/Issue	Date


PLAN & PROFILE
NE TBC
STA. 0+00 TO STA. 3+00
JOB NUMBER: 10-104

DRAWN BY: NTR
CHECKED BY: BFV
DATE: 04/02/2018
SCALE: 1"=20'

SHEET #:
C7

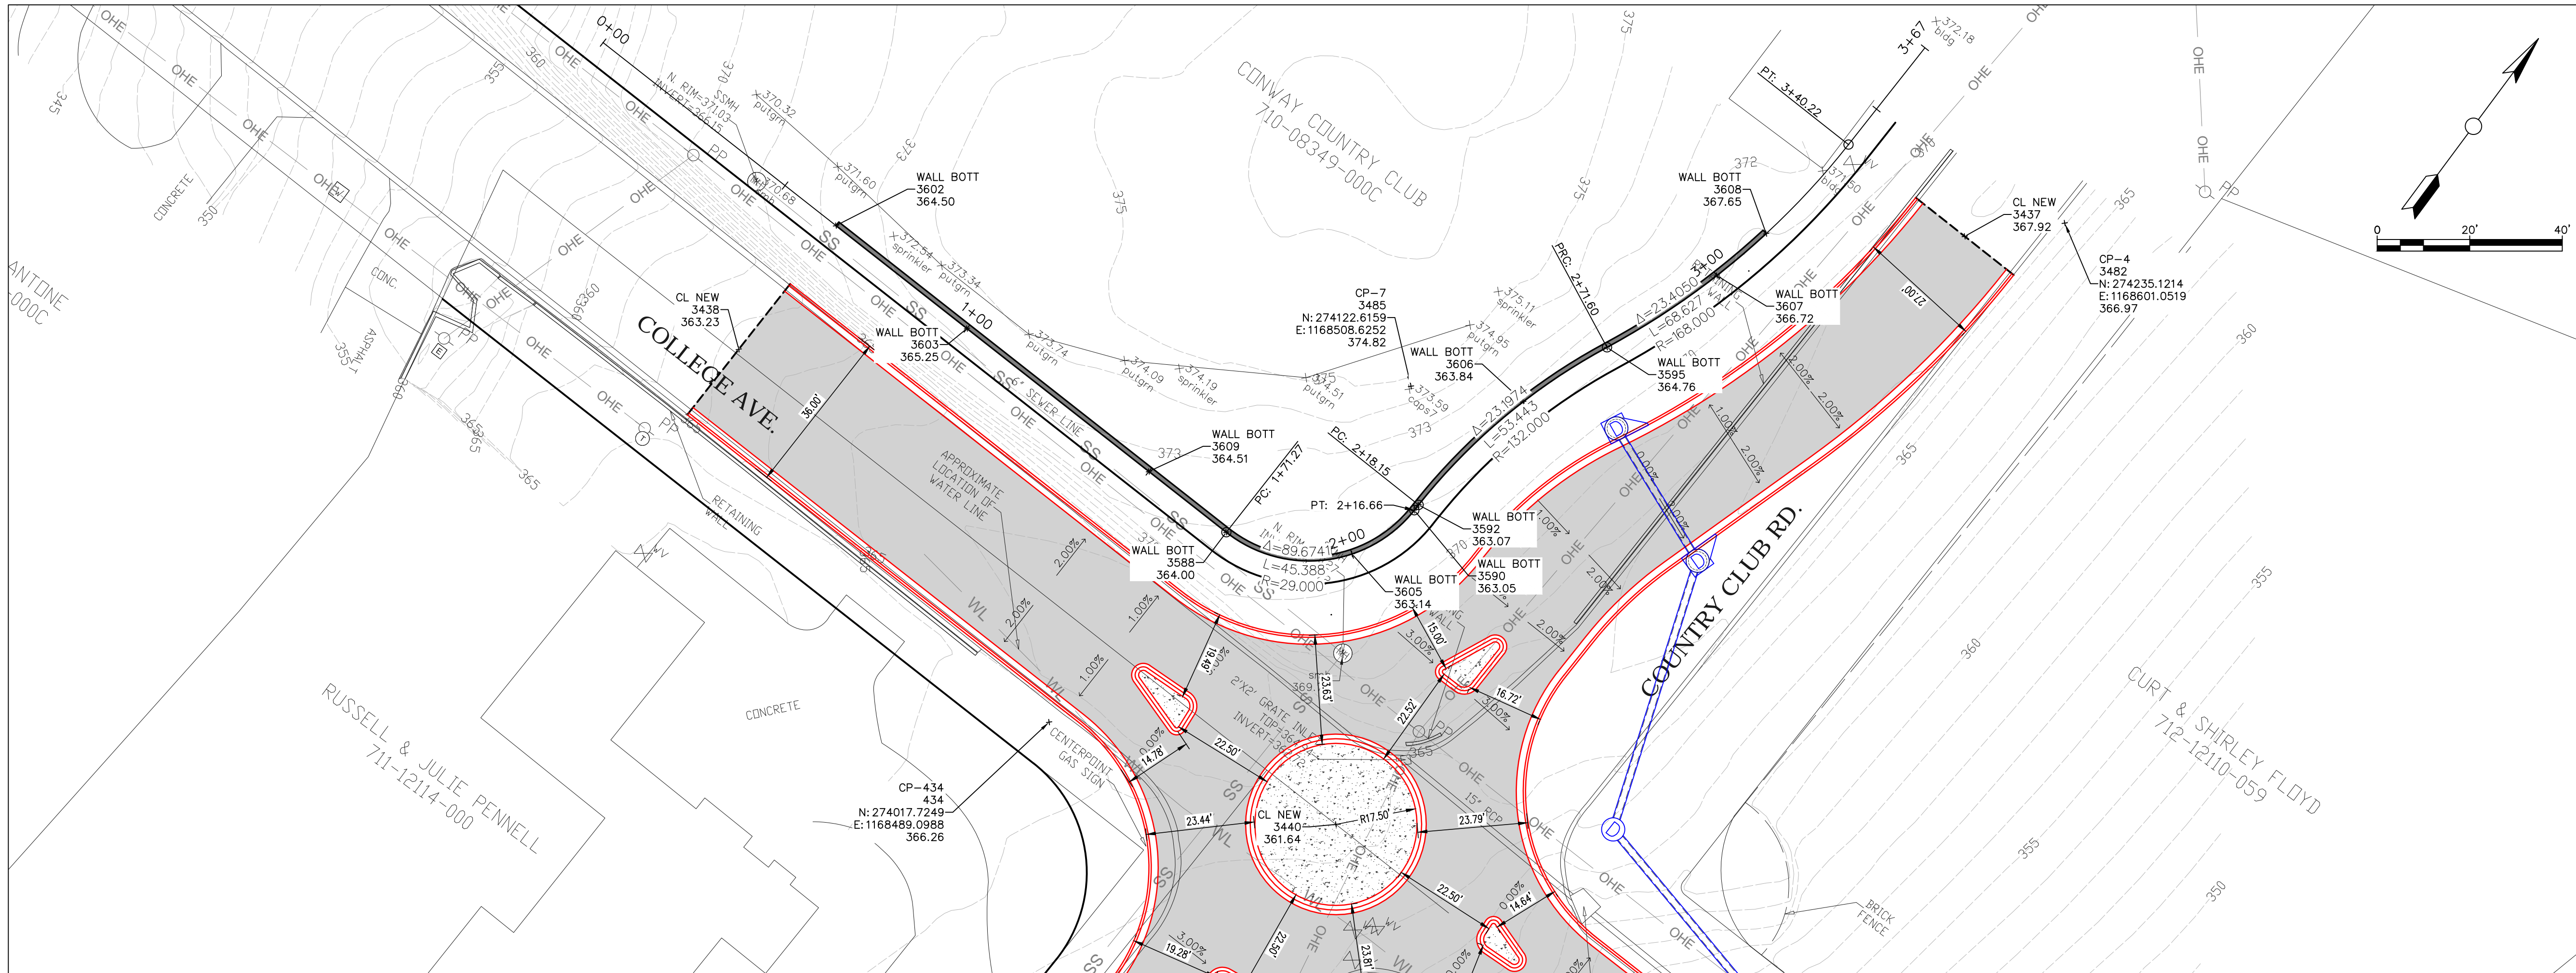

COLLEGE & COUNTRY CLUB ROUNDABOUT CONSTRUCTION CONWAY, ARKANSAS

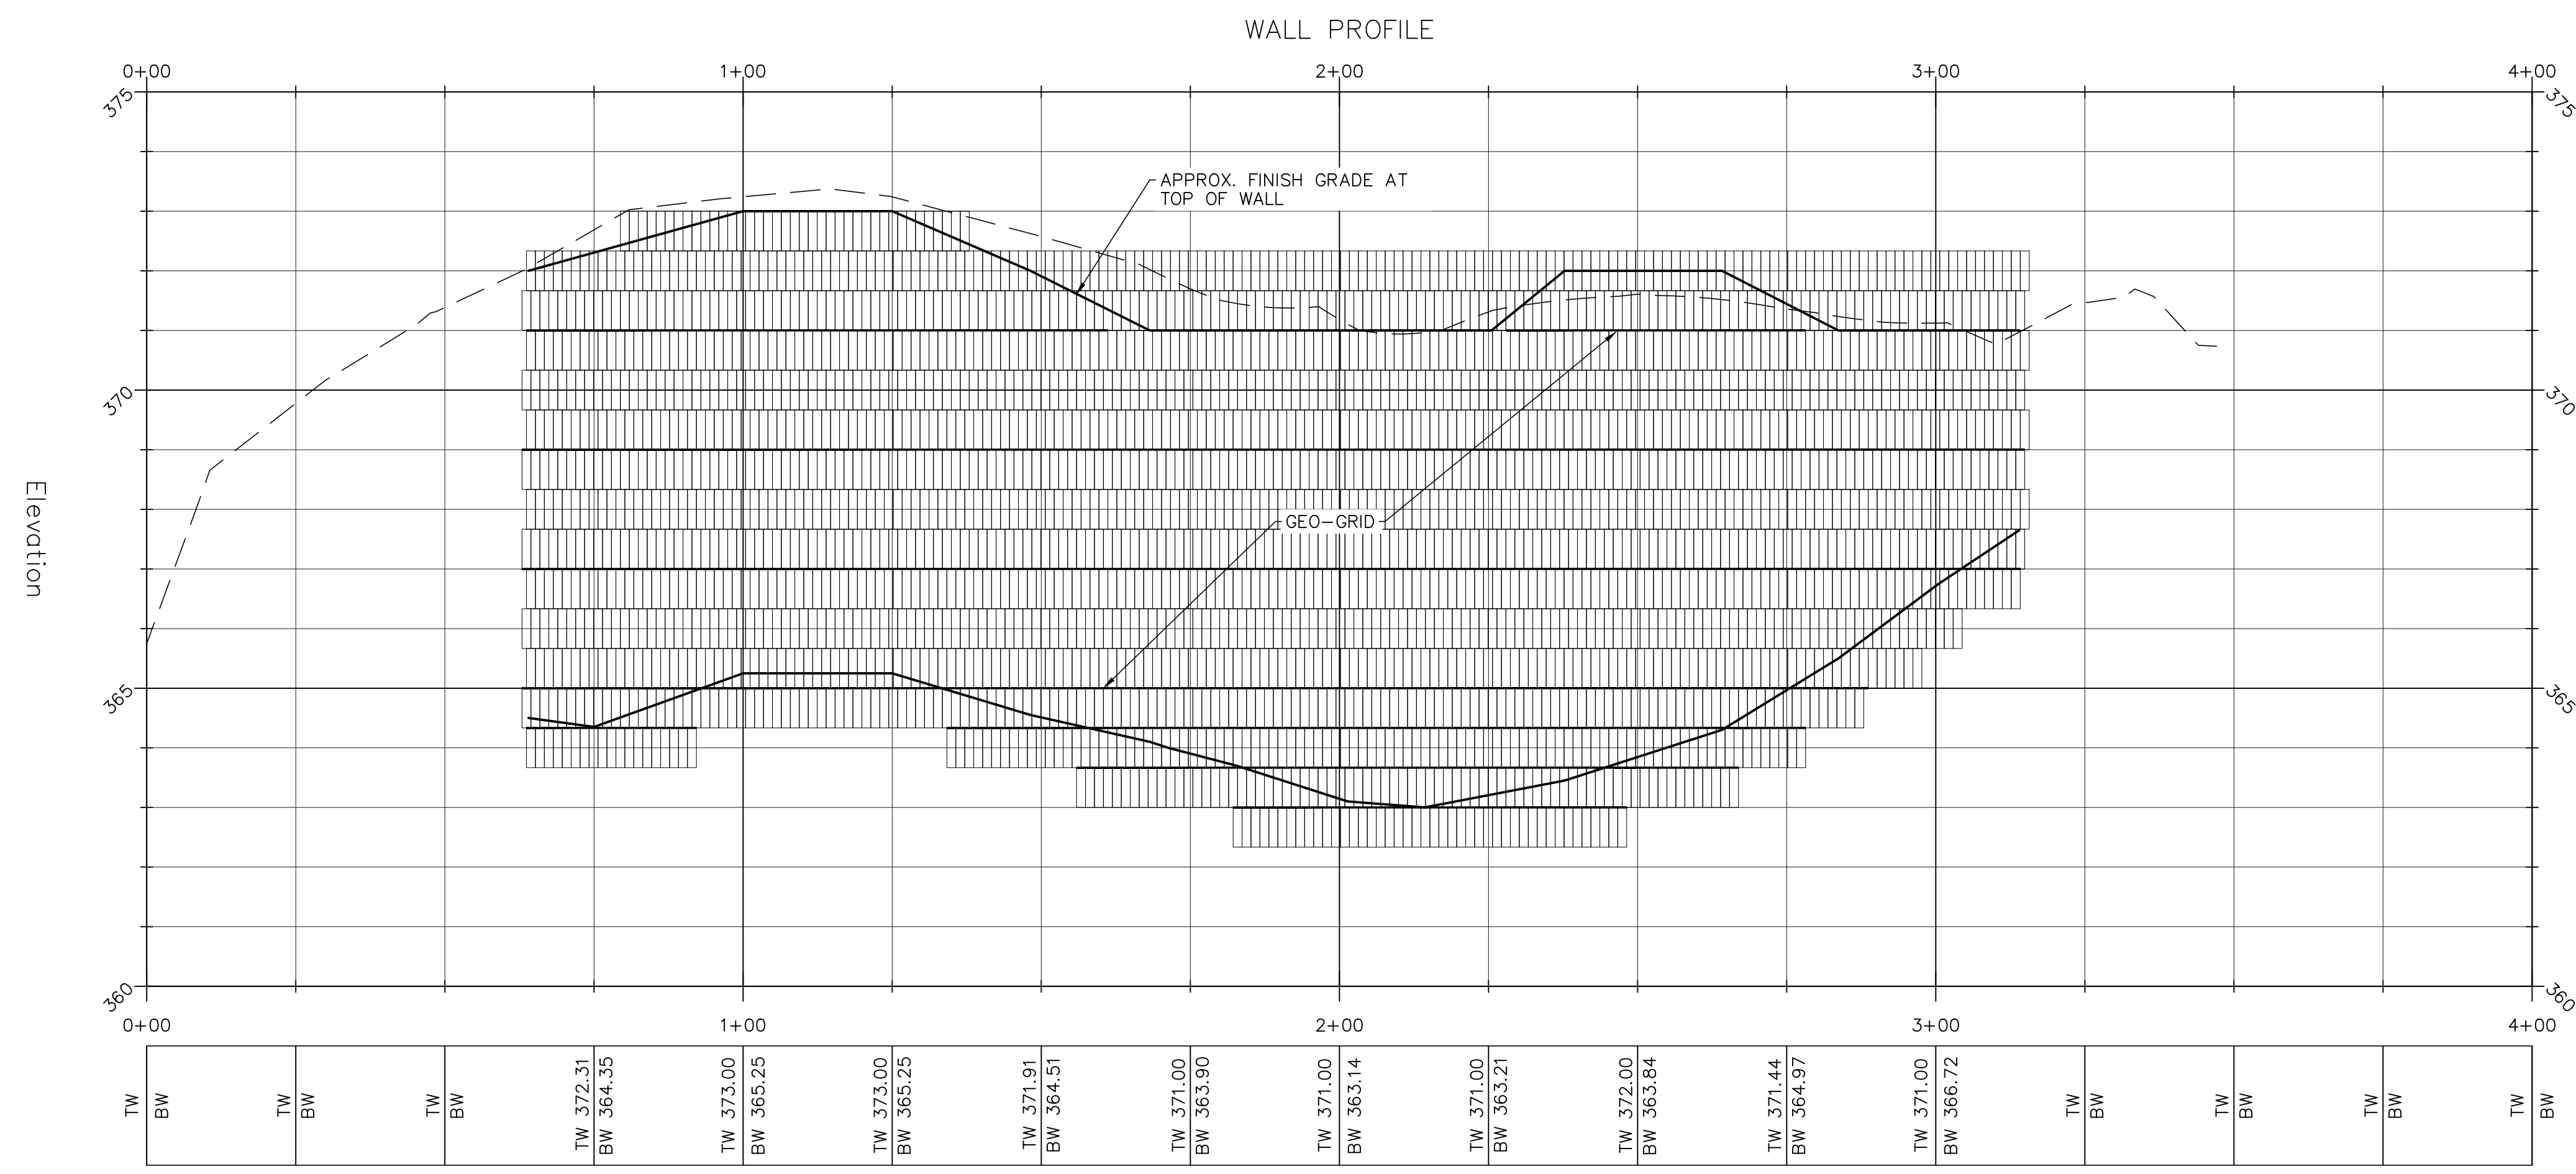

No.	Revision/Issue	Date

**PLAN & PROFILE
WALL
STA. 0+00 TO STA. 4+00**

JOB NUMBER: 10-104

DRAWN BY: NTR
CHECKED BY: BFV
DATE: 04/02/2018
SCALE: 1"=20'

SHEET #:
C8