


REVISIONS

NO.	DESCRIPTION	DATE

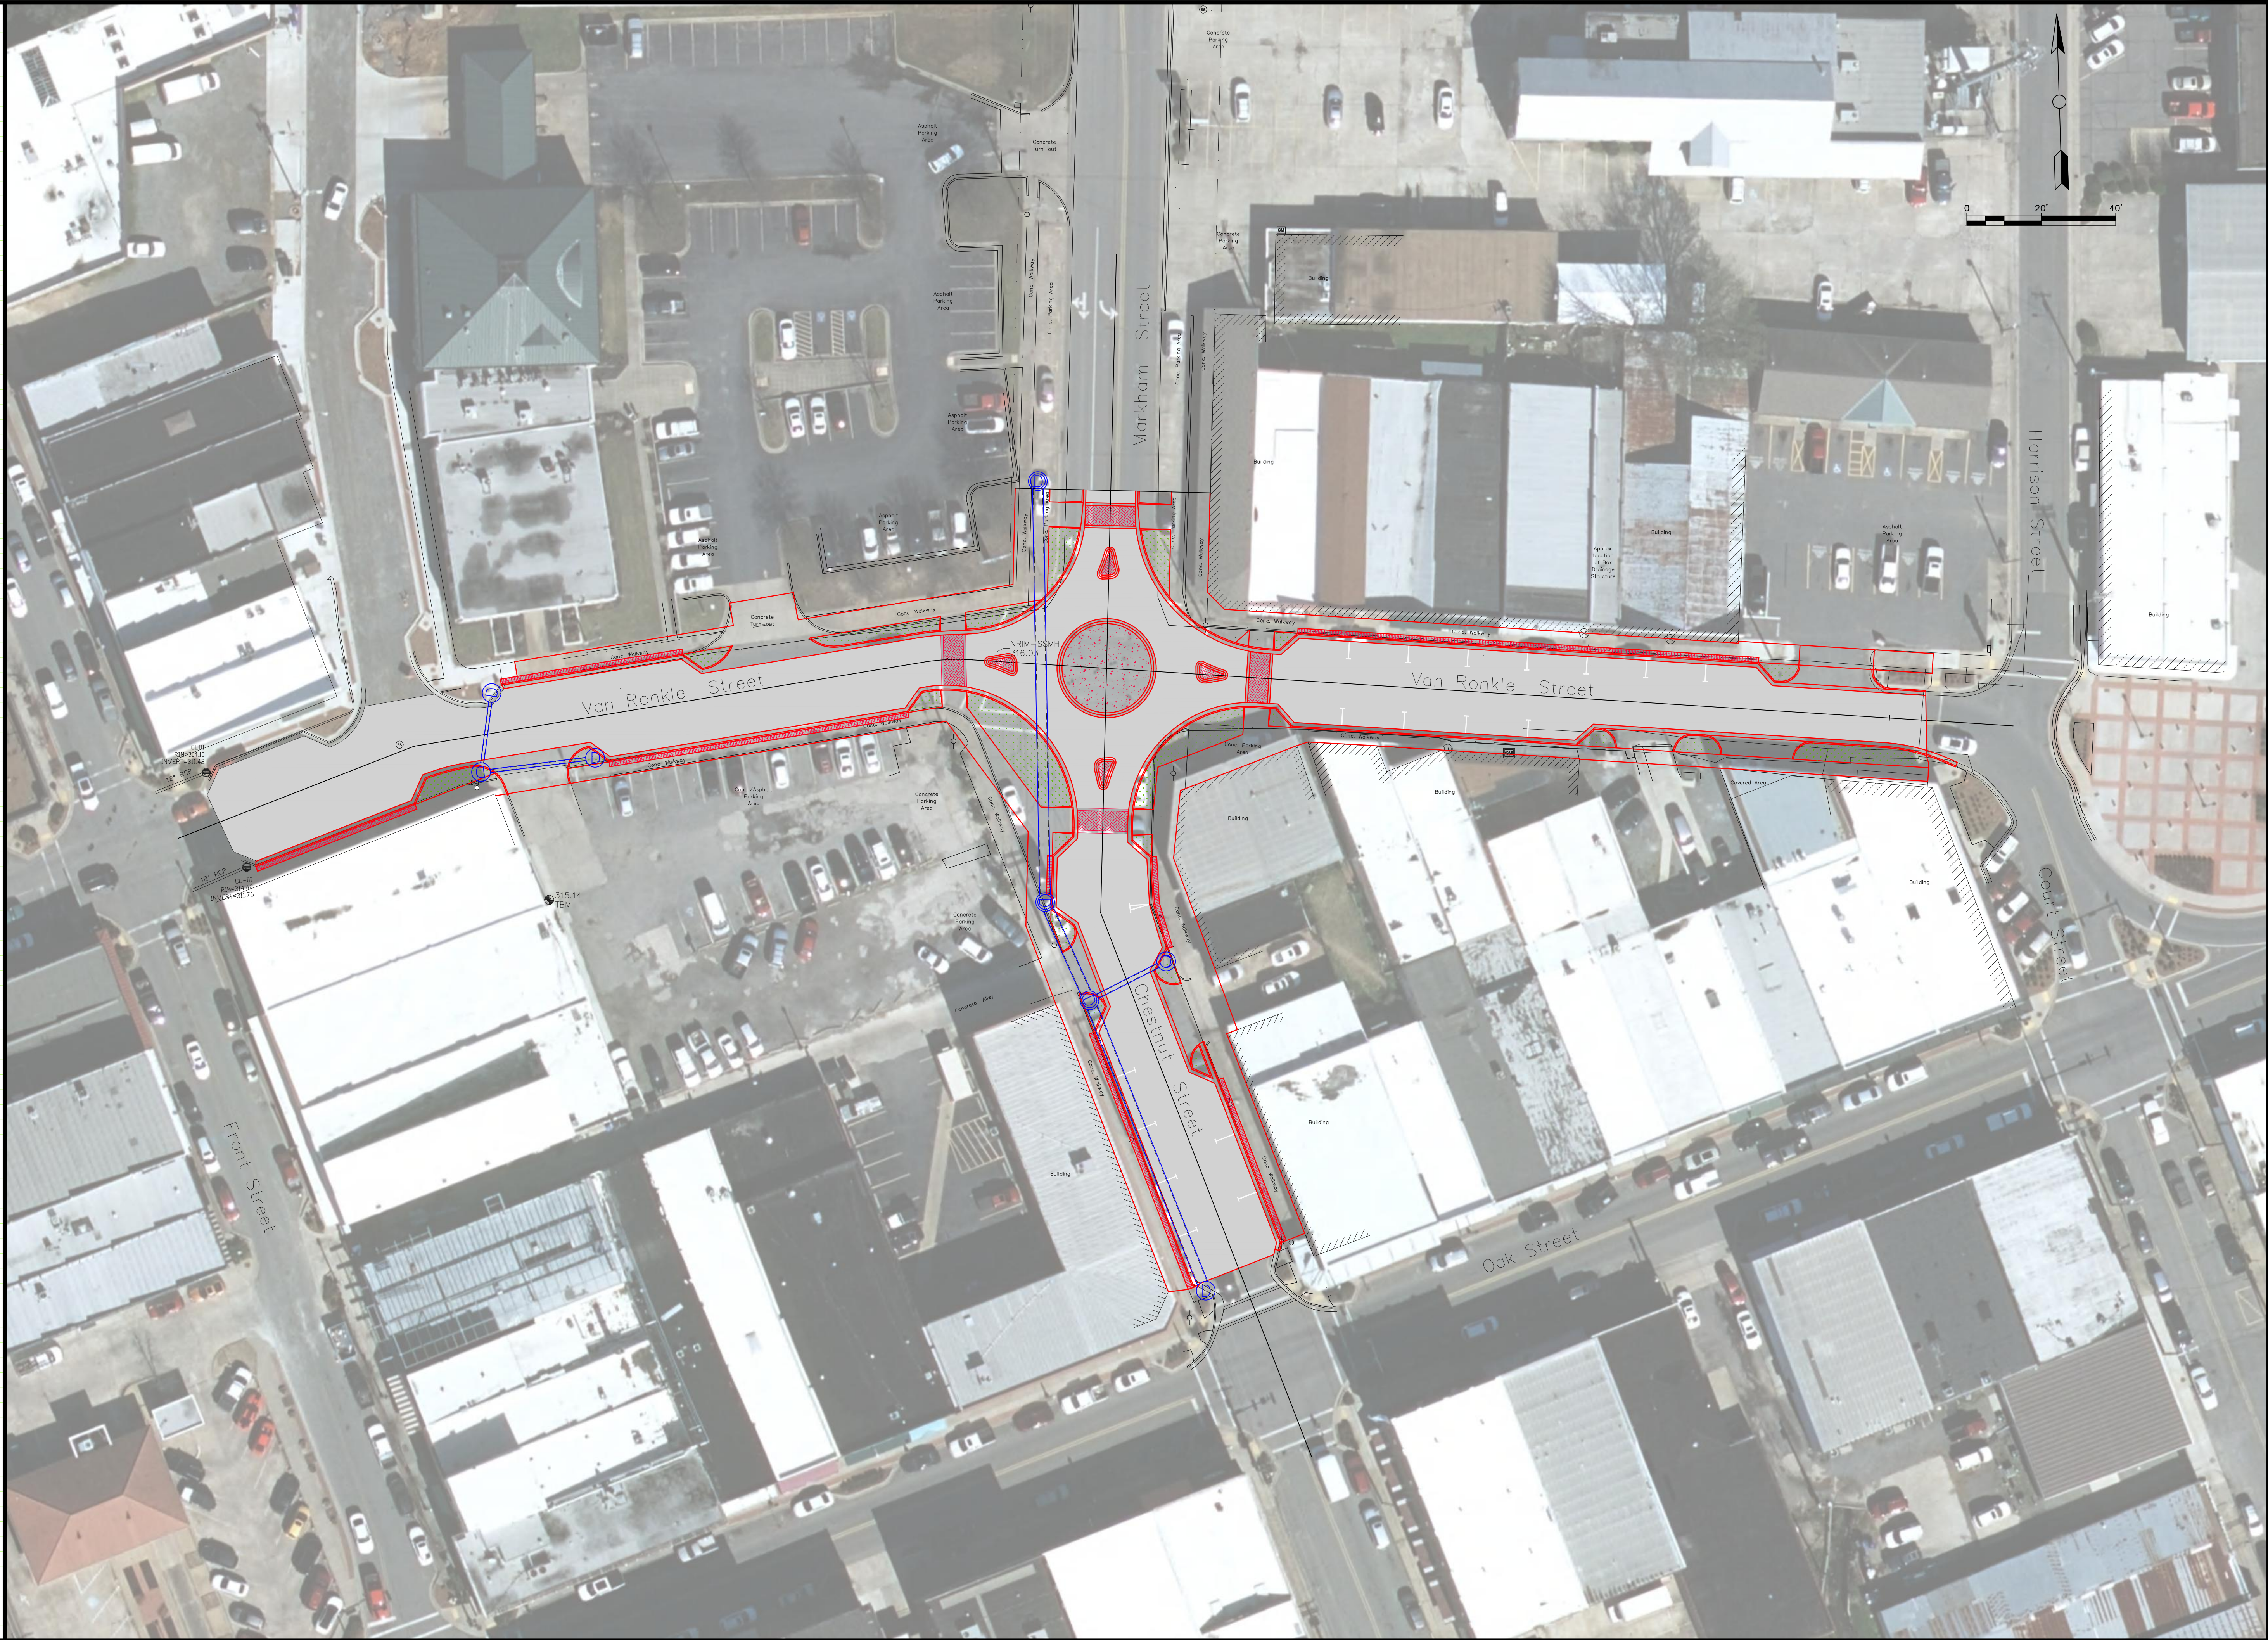

CHESTNUT & VAN RONKLE  
 RECONSTRUCTION

JOB NUMBER: 17-111  
 DRAWN BY: BFV3  
 CHECKED BY: BFV3  
 DATE: 12/13/2018  
 SCALE: 1"=30'

CONCEPTUAL  
 PLAN

C2