

# HILLMAN STREET ROADWAY IMPROVEMENTS CONWAY, ARKANSAS CONSTRUCTION PACKAGE


REVISIONS

NO.	DESCRIPTION	DATE

VICINITY MAP

INDEX TO DRAWINGS

- C0 COVER SHEET
- C1 HILLMAN ST. PLAN & PROFILE 0+00 TO 9+00
- C2 HILLMAN ST. PLAN & PROFILE 9+00 TO 18+00

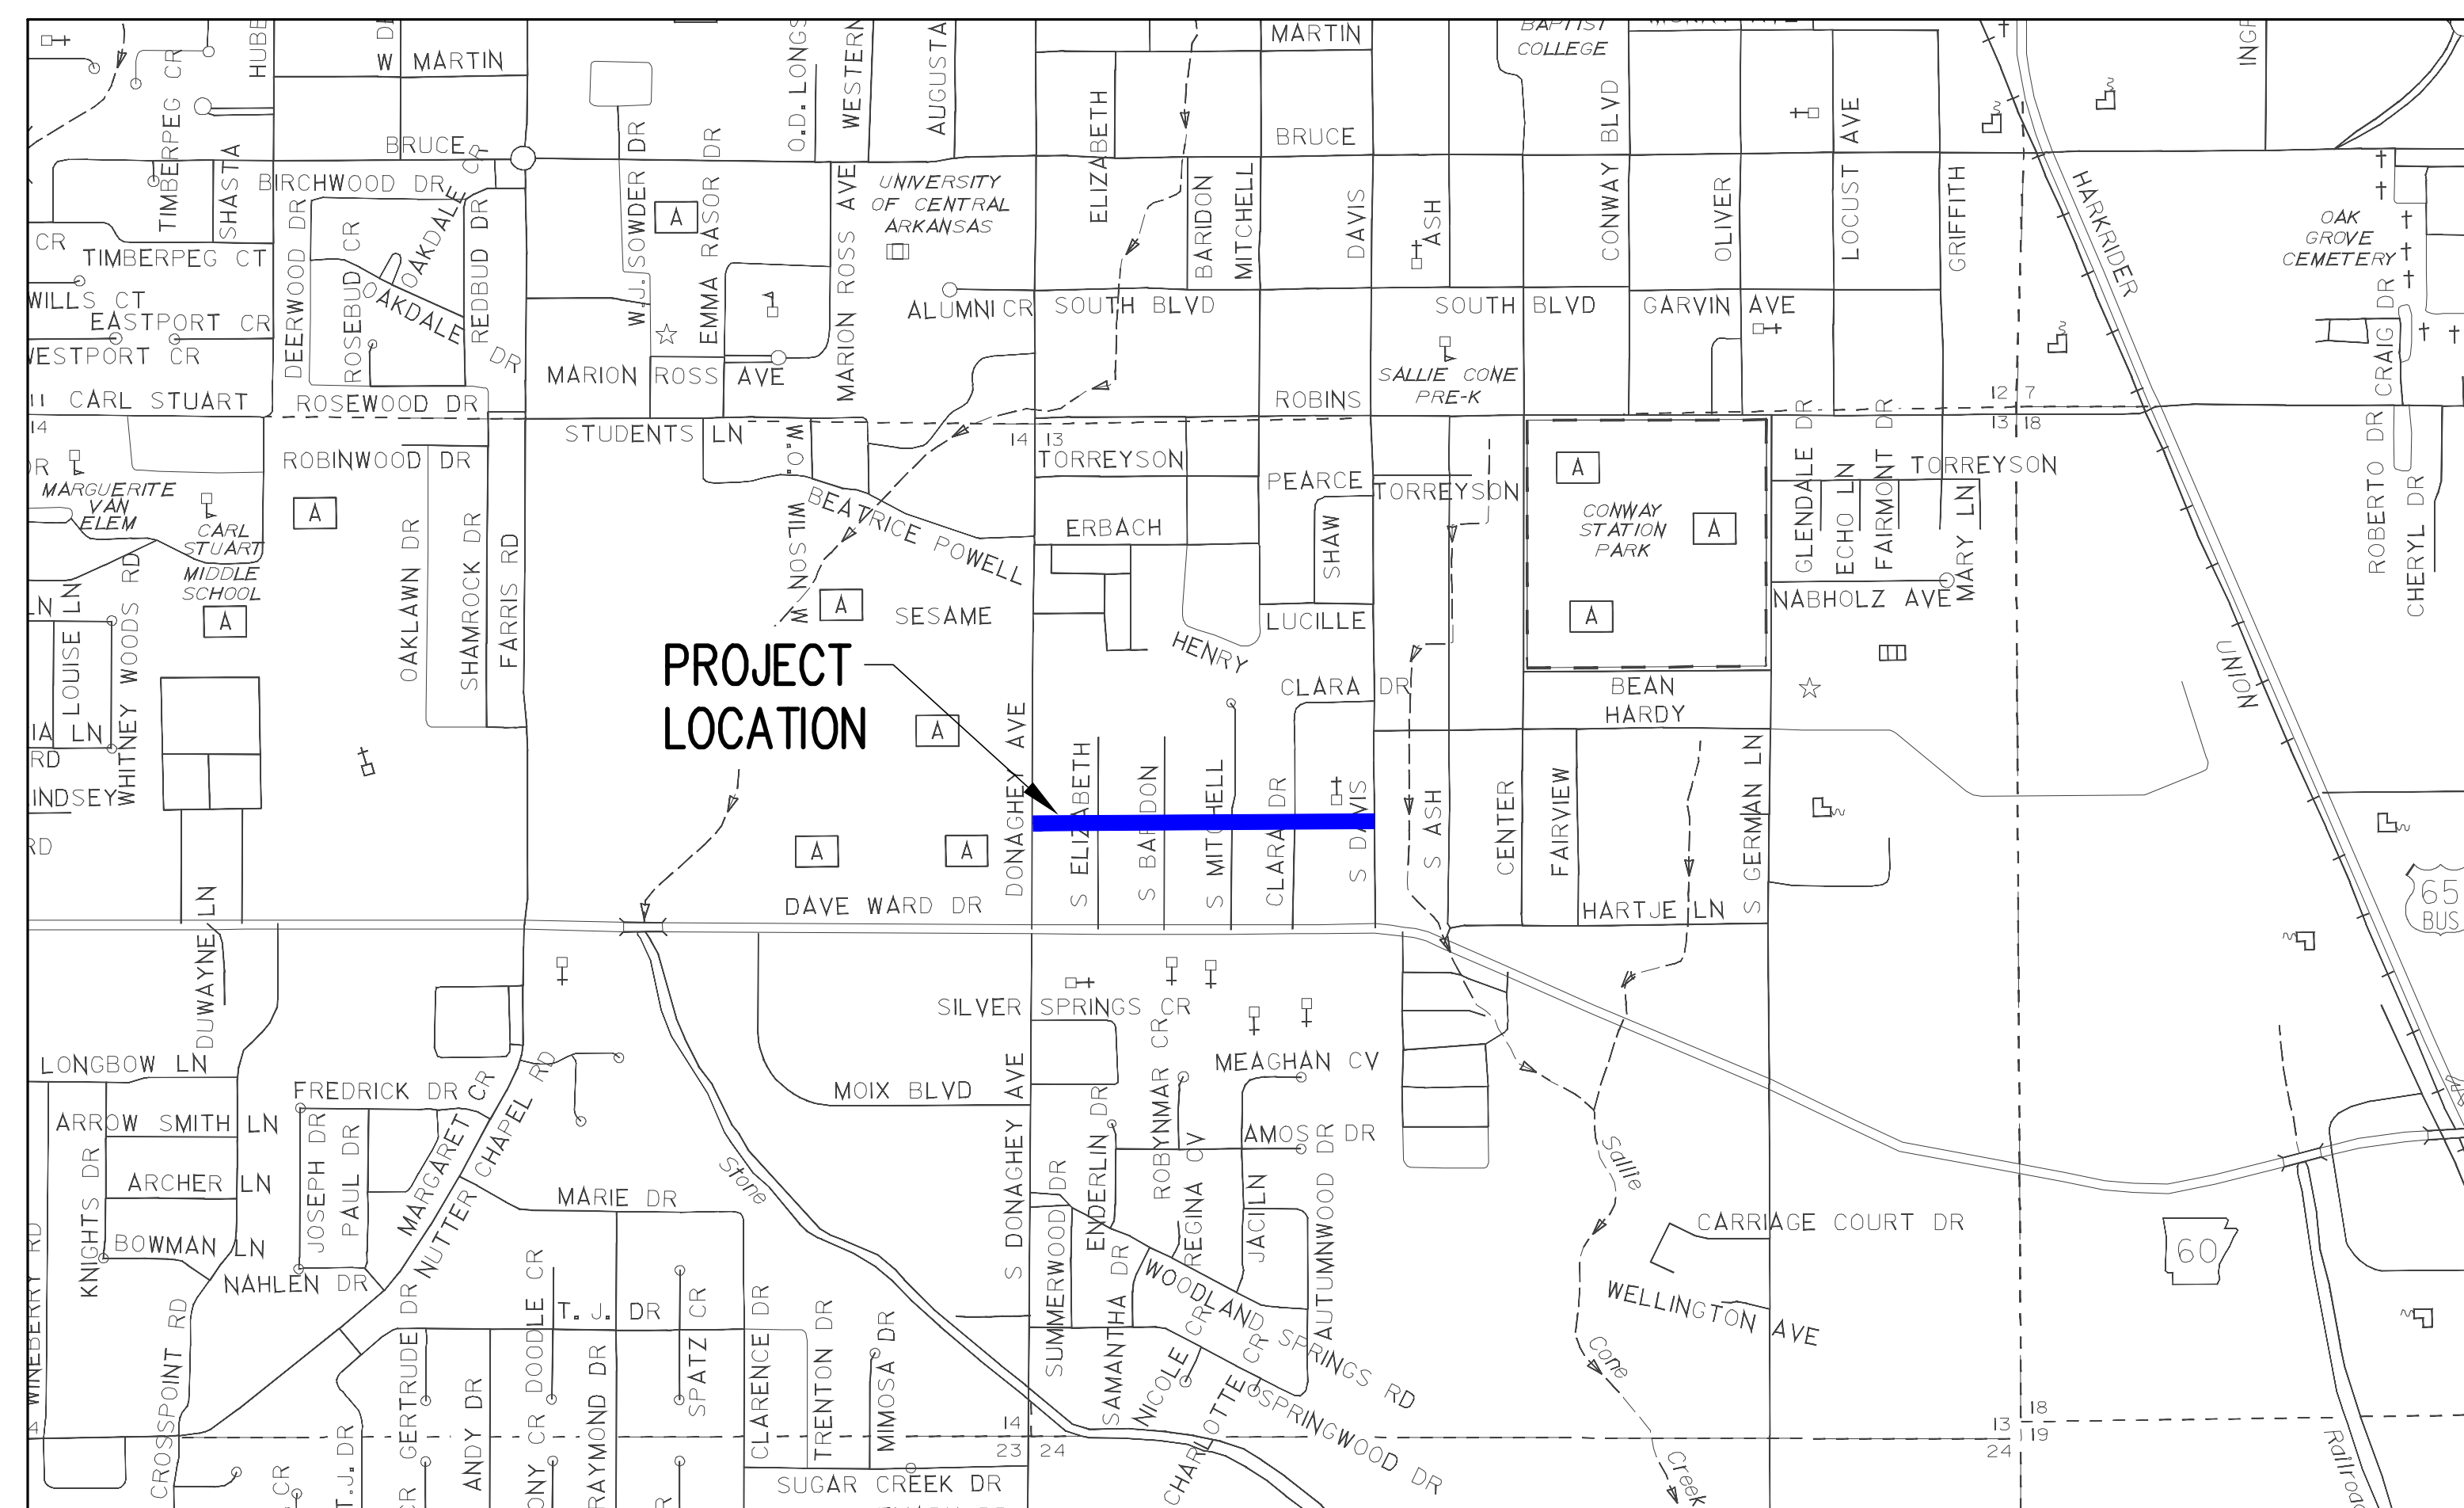

N.T.S

HILLMAN STREET  
 ROADWAY IMPROVEMENTS

JOB NUMBER: 19-125  
 DRAWN BY: NTR  
 CHECKED BY: BFV3  
 DATE: 9/28/20  
 SCALE: N.T.S.

DATE: SEPT. 28, 2020  
 JOB#: 19-125



CONWAY TRANSPORTATION DEPARTMENT  
 100 E. ROBINS STREET STREET CONWAY, ARKANSAS  
 PH: 501.450.6165 FAX: 501.513.3566

COVER

C0

REVISIONS

NO.	DESCRIPTION	DATE

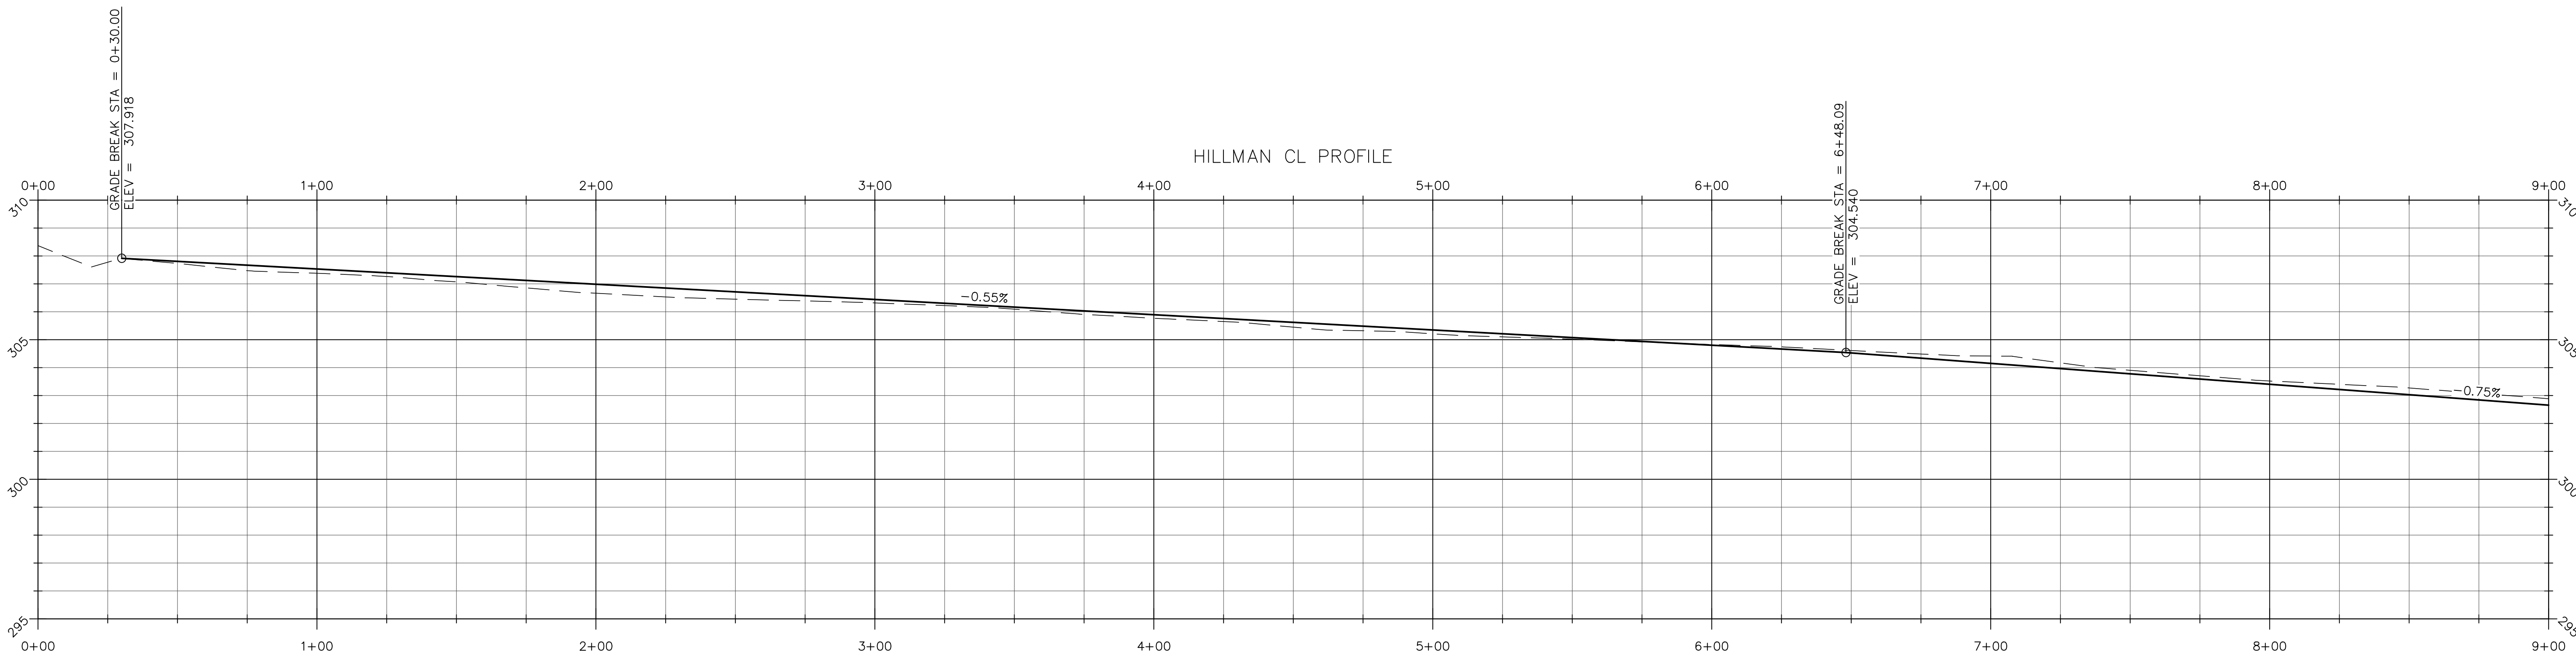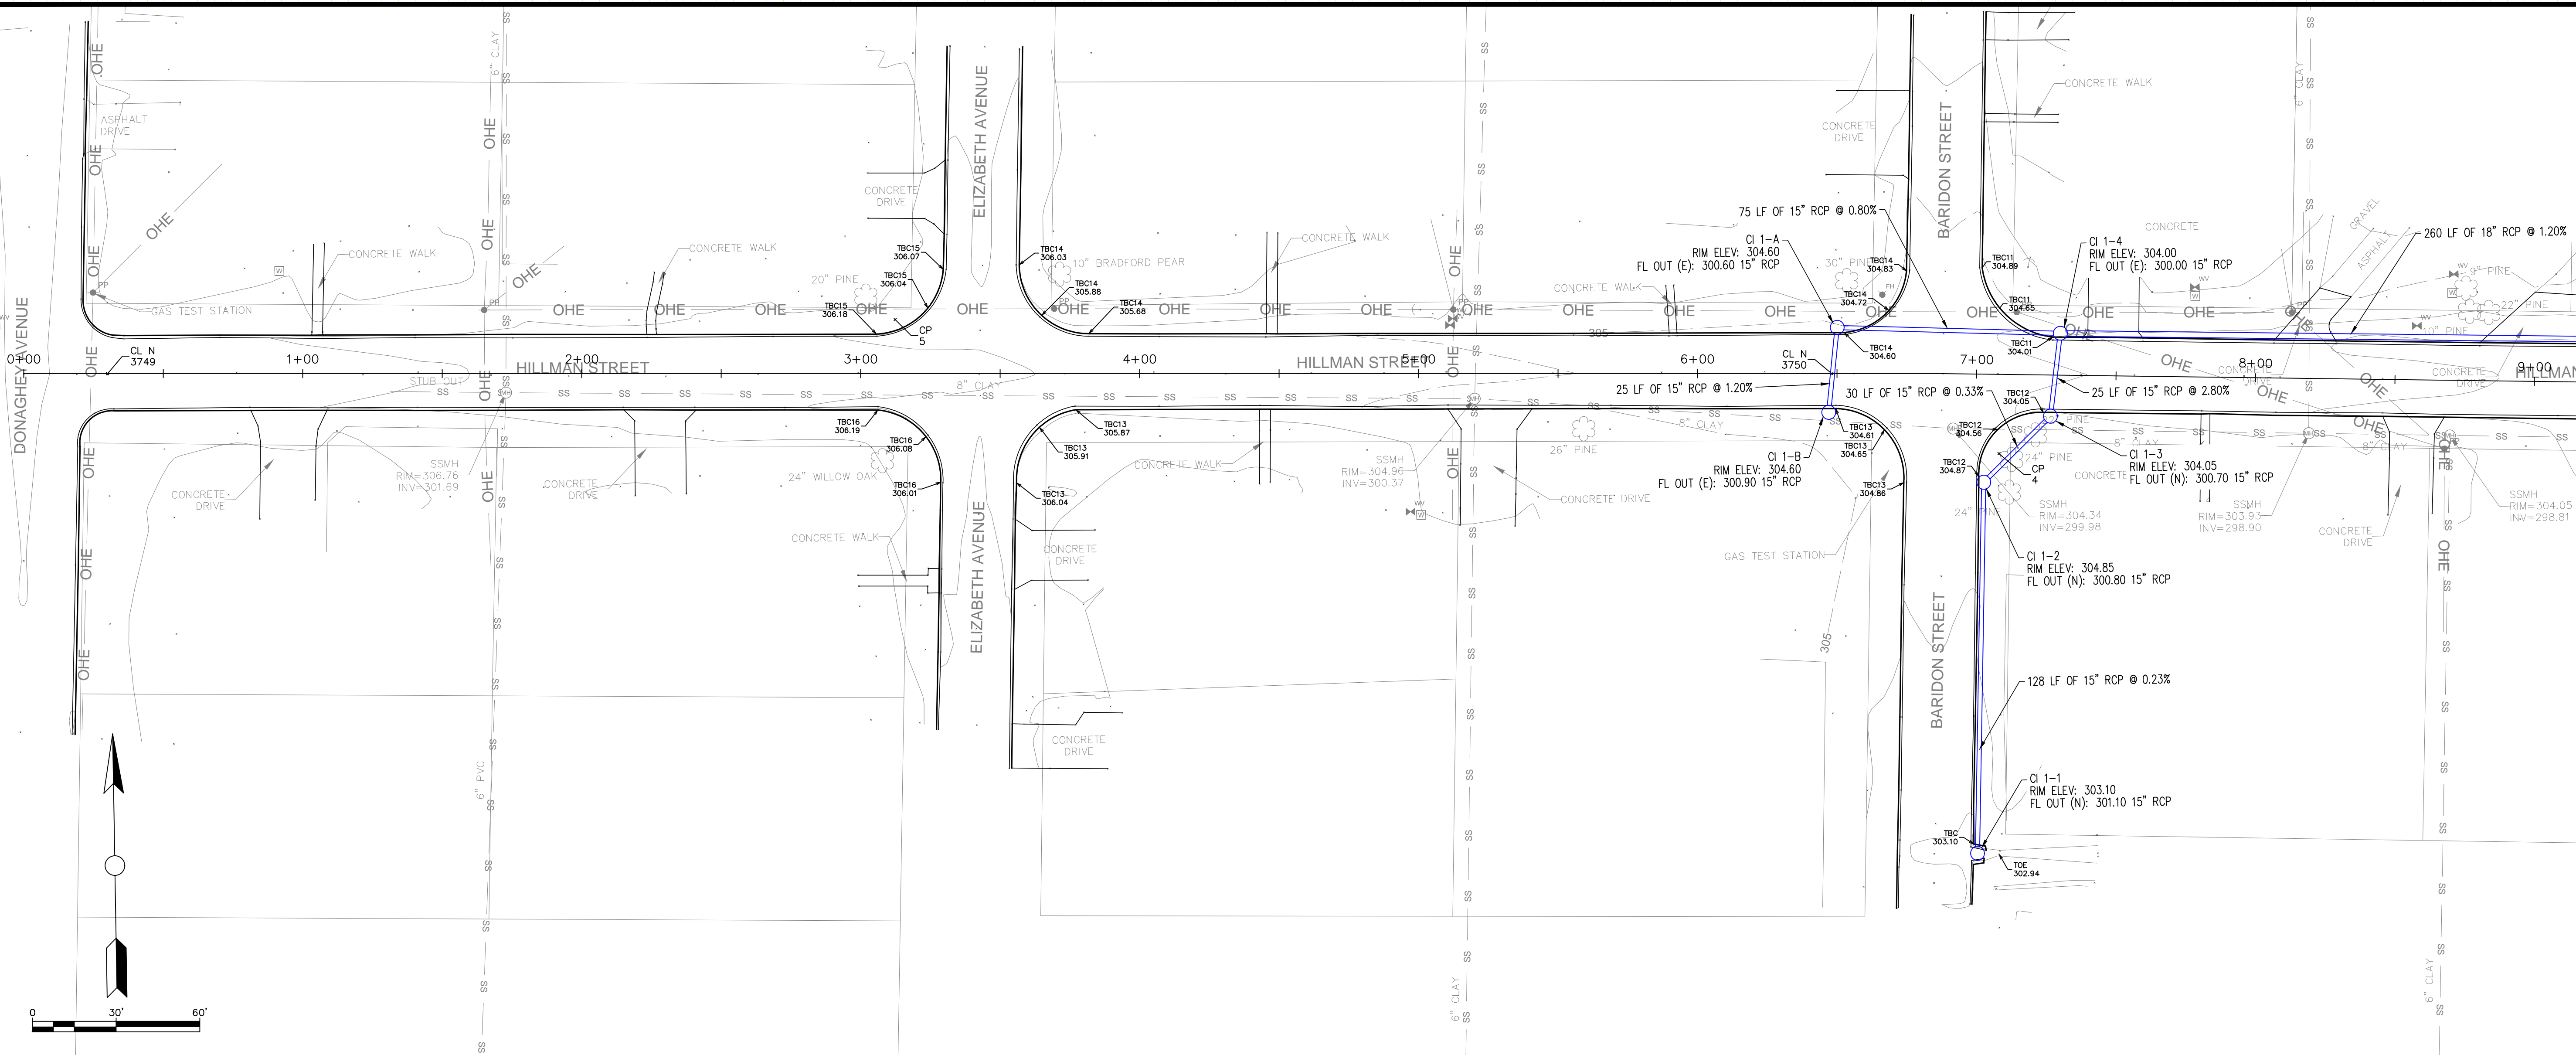

HILLMAN STREET  
 RECONSTRUCTION



JOB NUMBER: 19-125  
 DRAWN BY: NTR  
 CHECKED BY: BFV3  
 DATE: 8/01/19  
 SCALE: 1" = 30'

PLAN & PROFILE  
 0+00 TO 9+00


C1

REVISIONS

NO.	DESCRIPTION	DATE

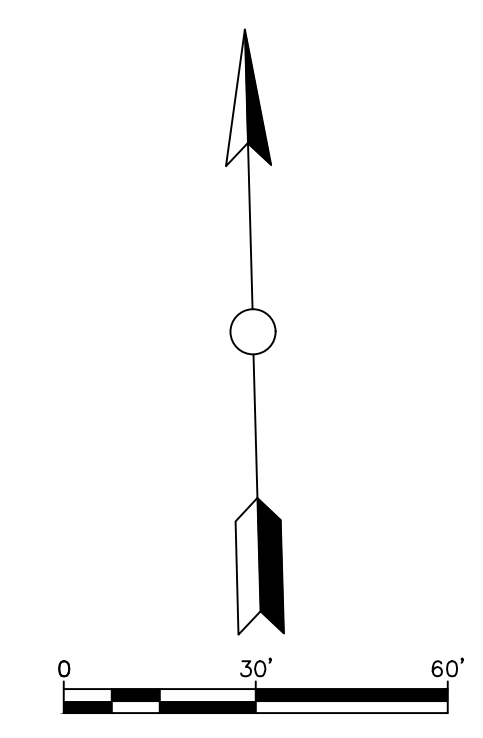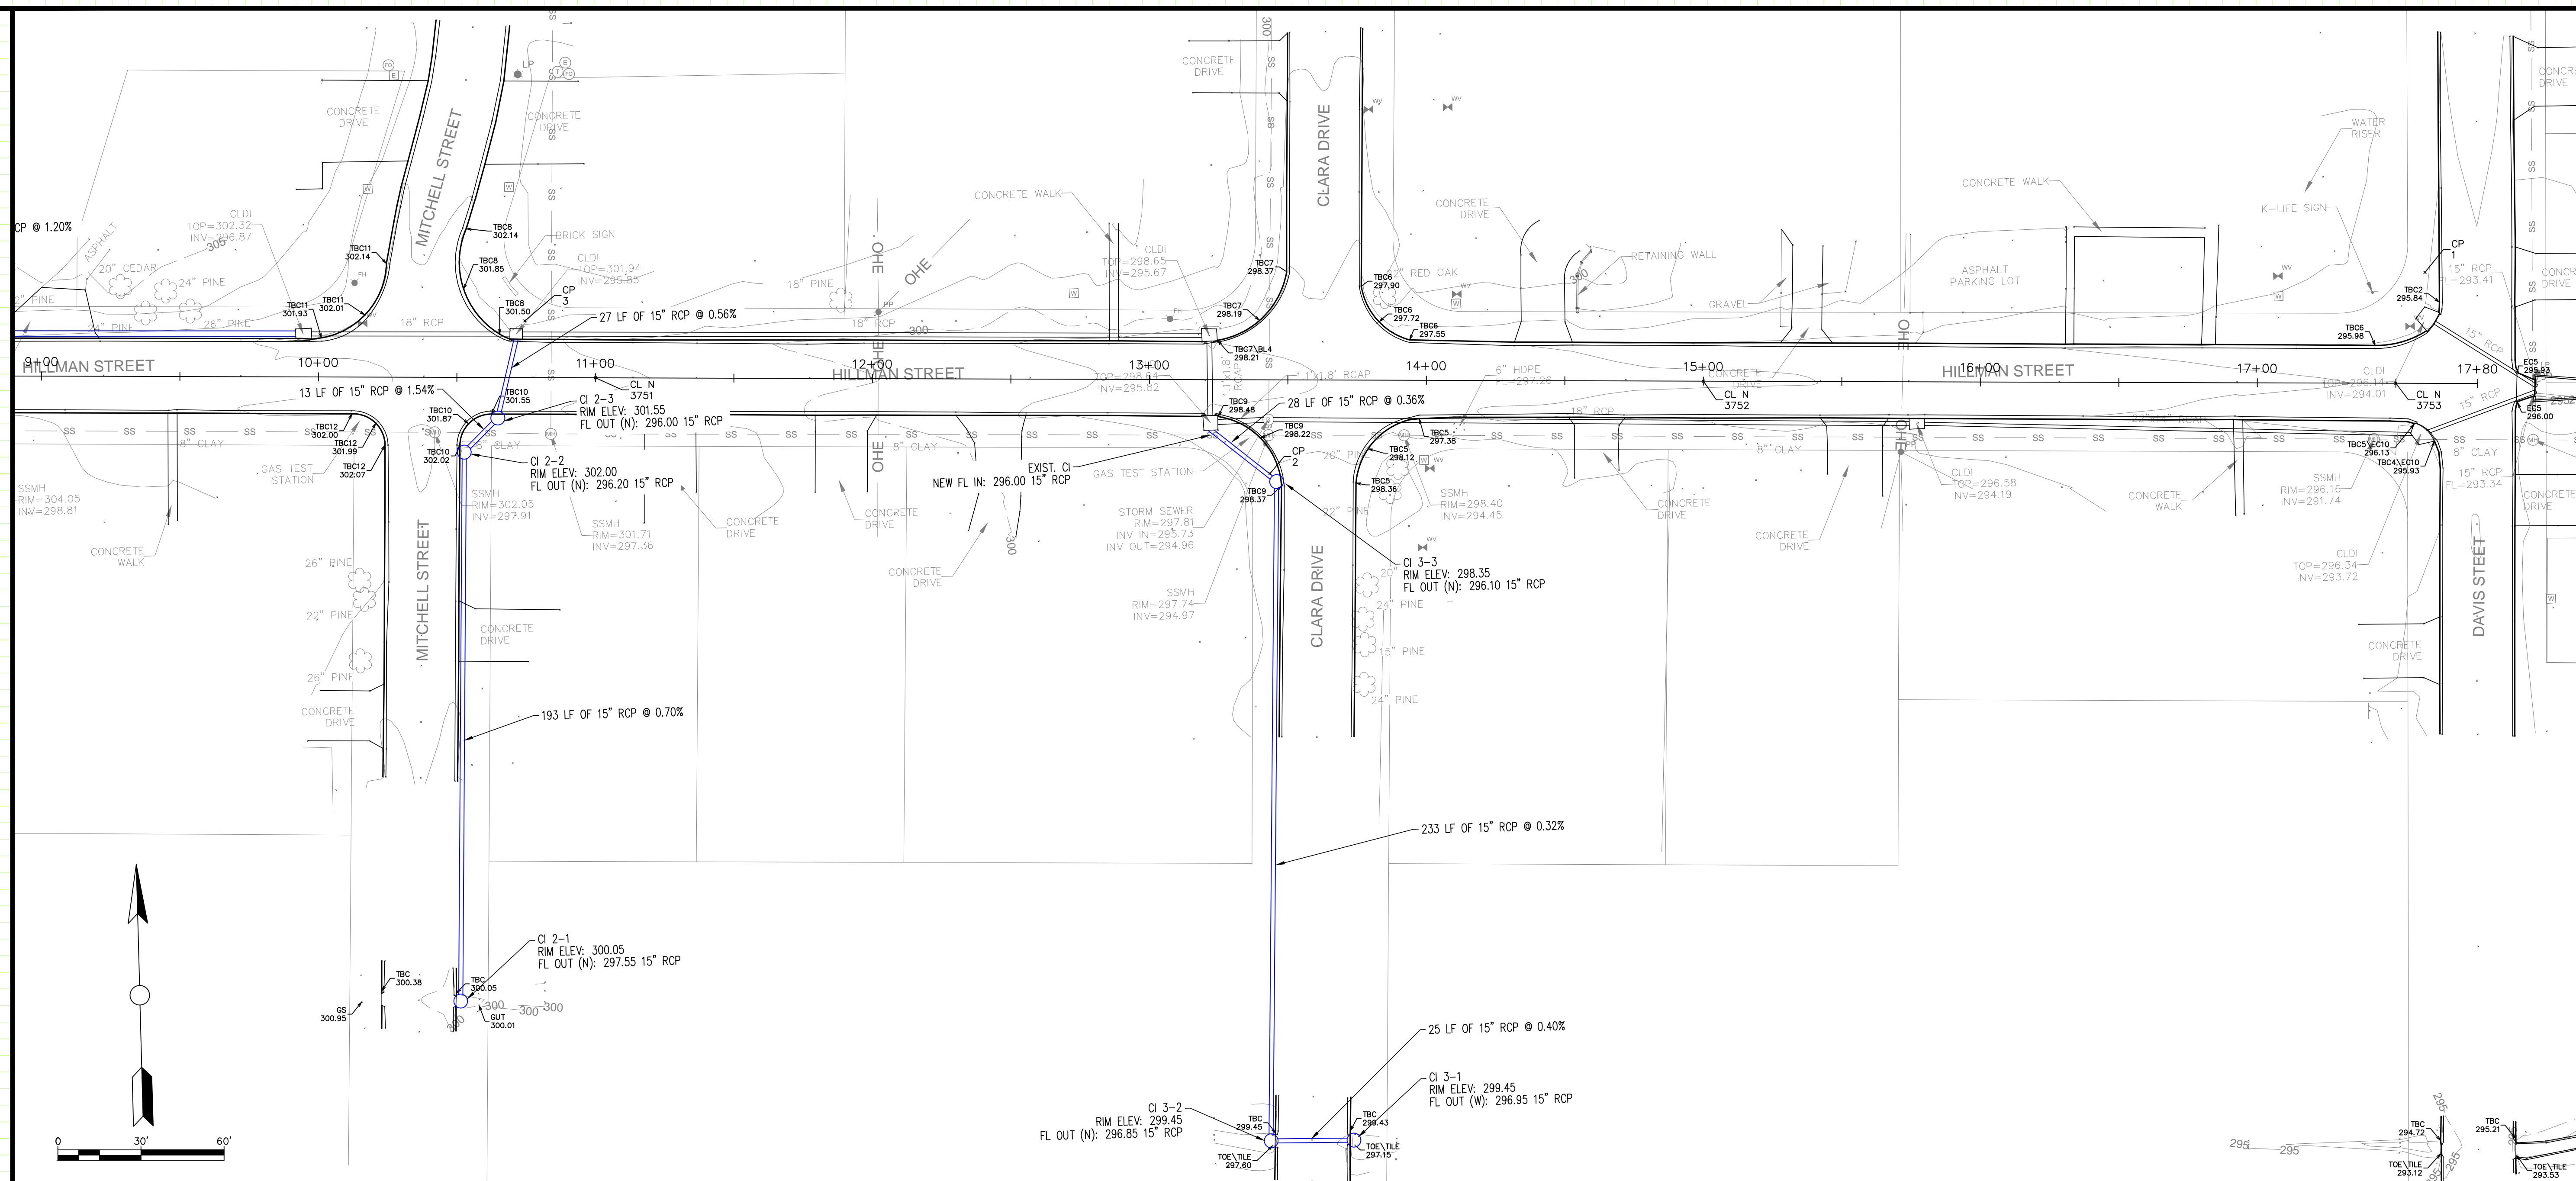

HILLMAN STREET  
 RECONSTRUCTION

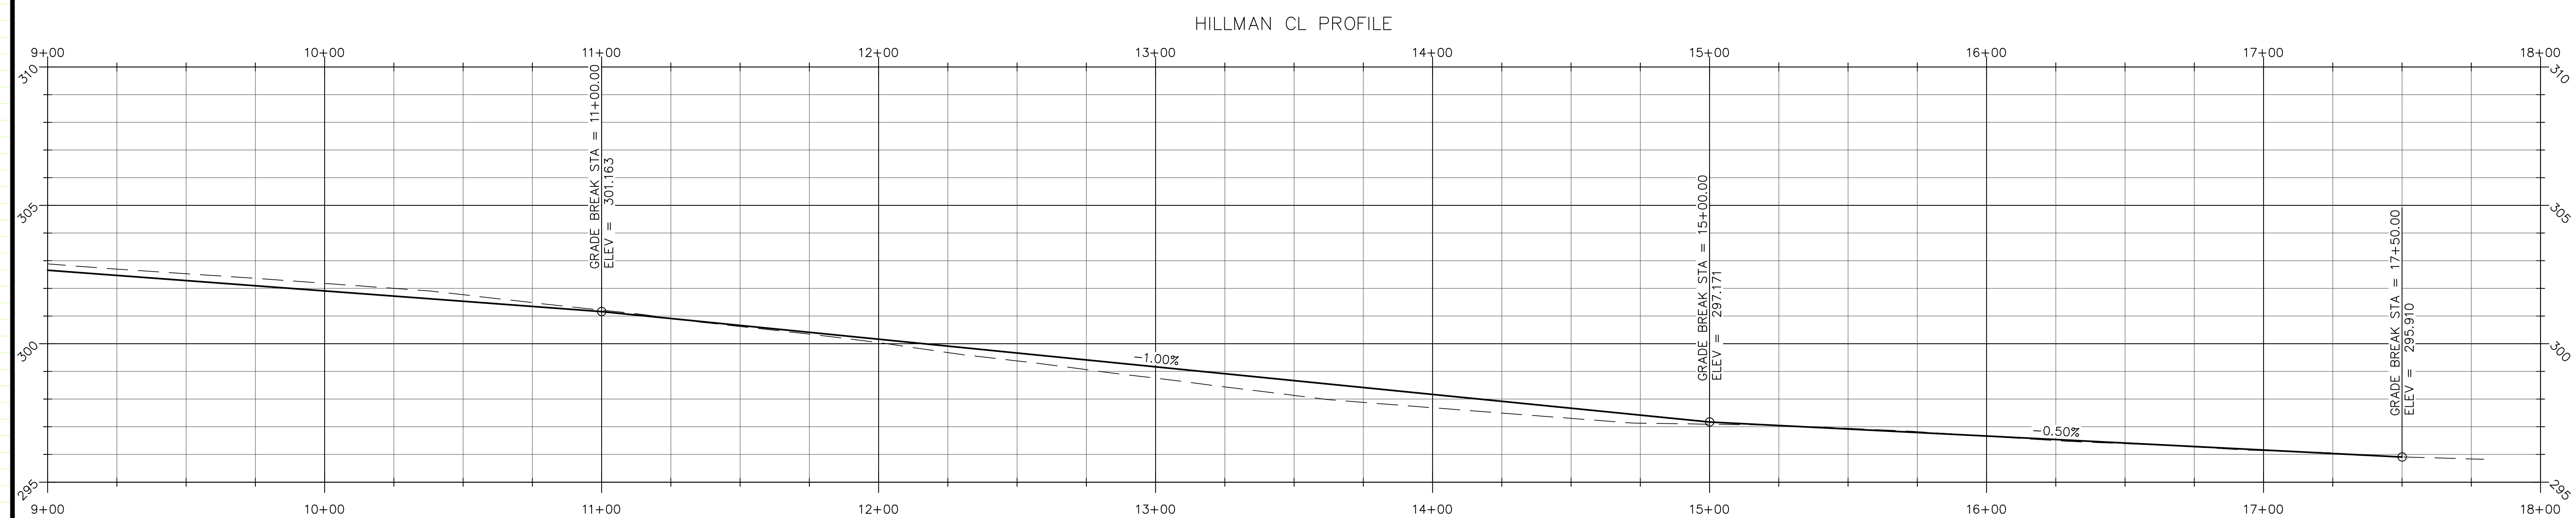

JOB NUMBER: 19-125  
 DRAWN BY: NTR  
 CHECKED BY: BFV3  
 DATE: 8/01/19  
 SCALE: 1" = 30'

PLAN & PROFILE  
 9+00 TO 18+00

C2