


**SMITH & SPENCER**  
**ROADWAY RECONSTRUCTION**  
**CONWAY, ARKANSAS**

No.	Revision/Issue	Date
-----	----------------	------


SHEET NAME  
**TYPICAL SECTIONS**

Job #	16-105	Sheet	1
Date	12/08/2016		
Scale	1"=5'		


West Smith Street Typical Section

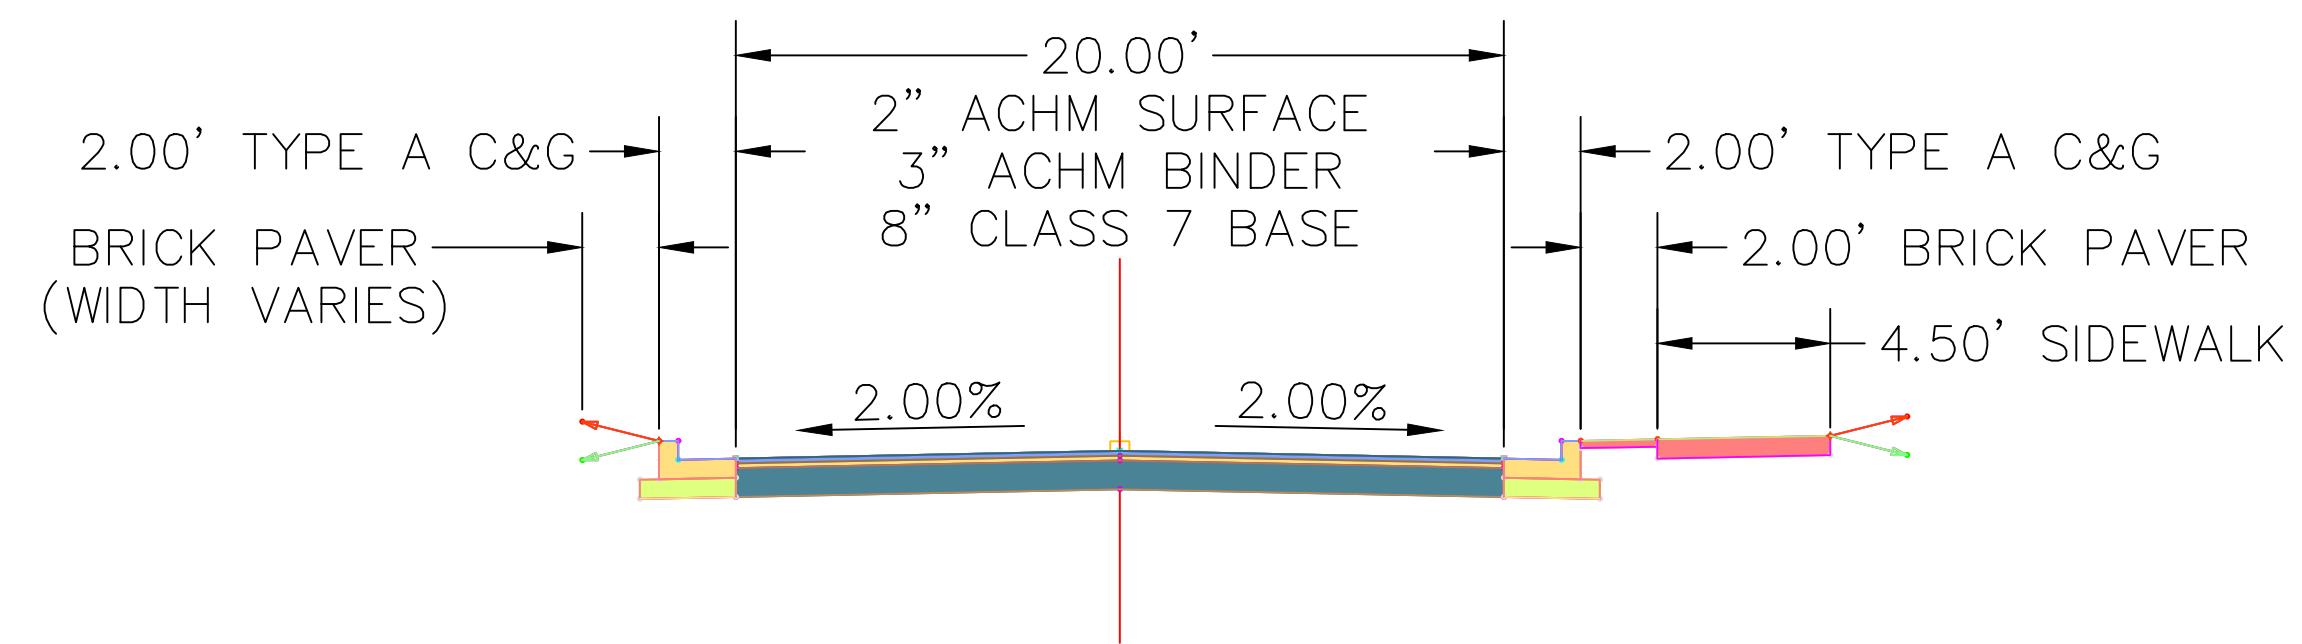


East Smith Street Typical Section

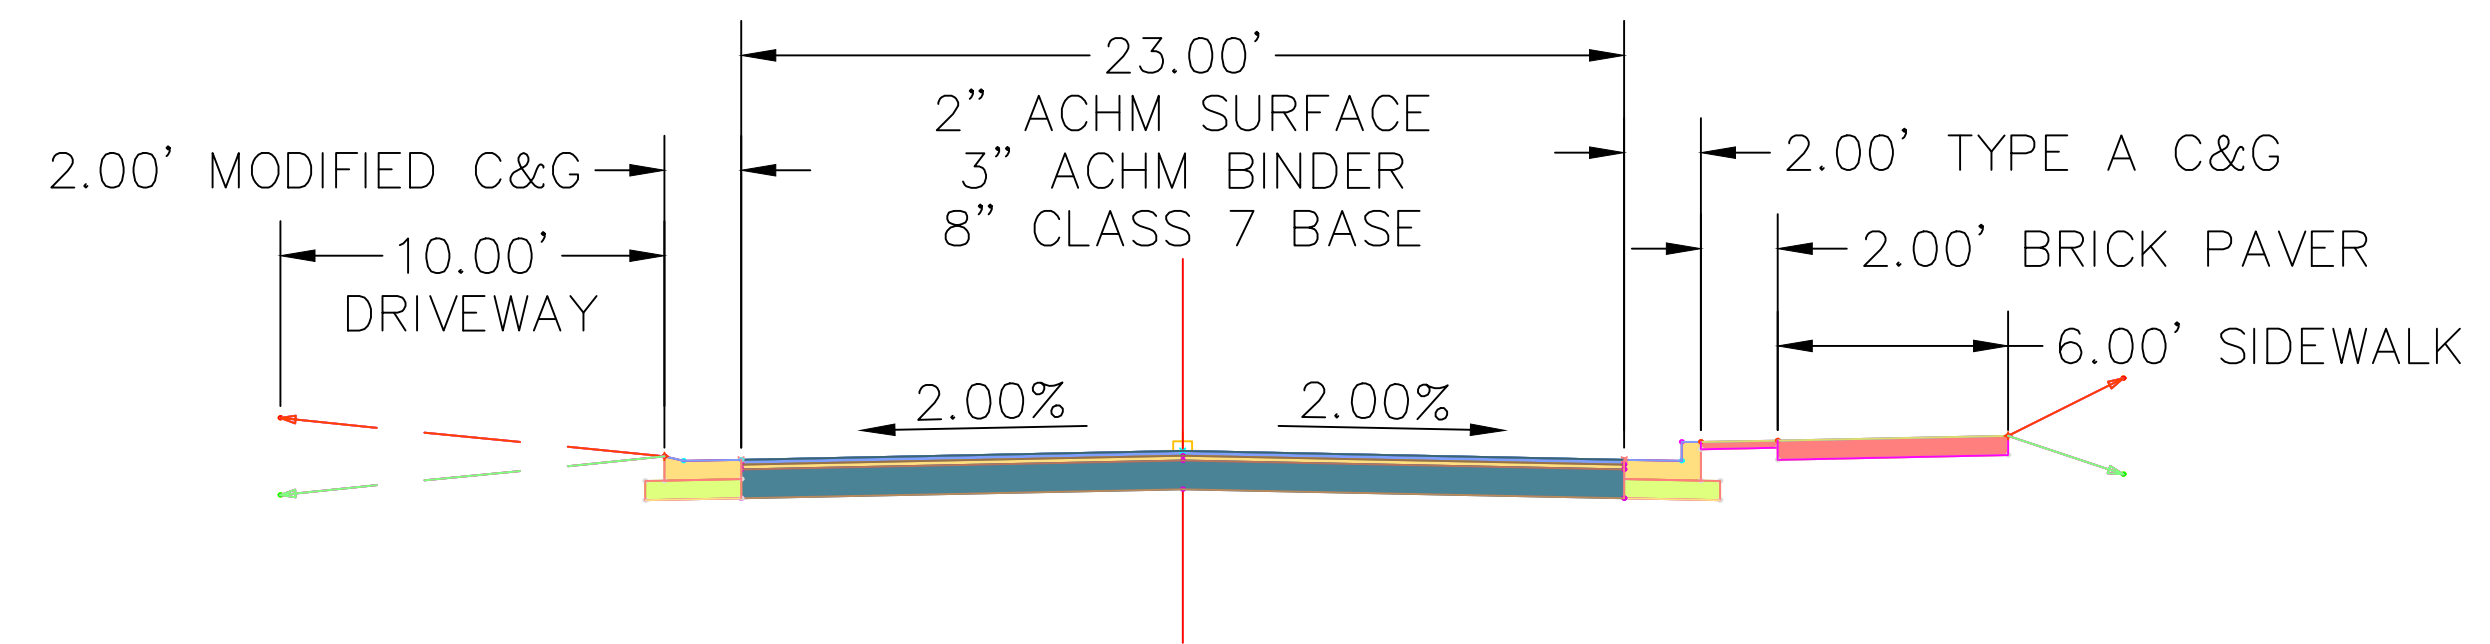


Spencer Street Typical Section

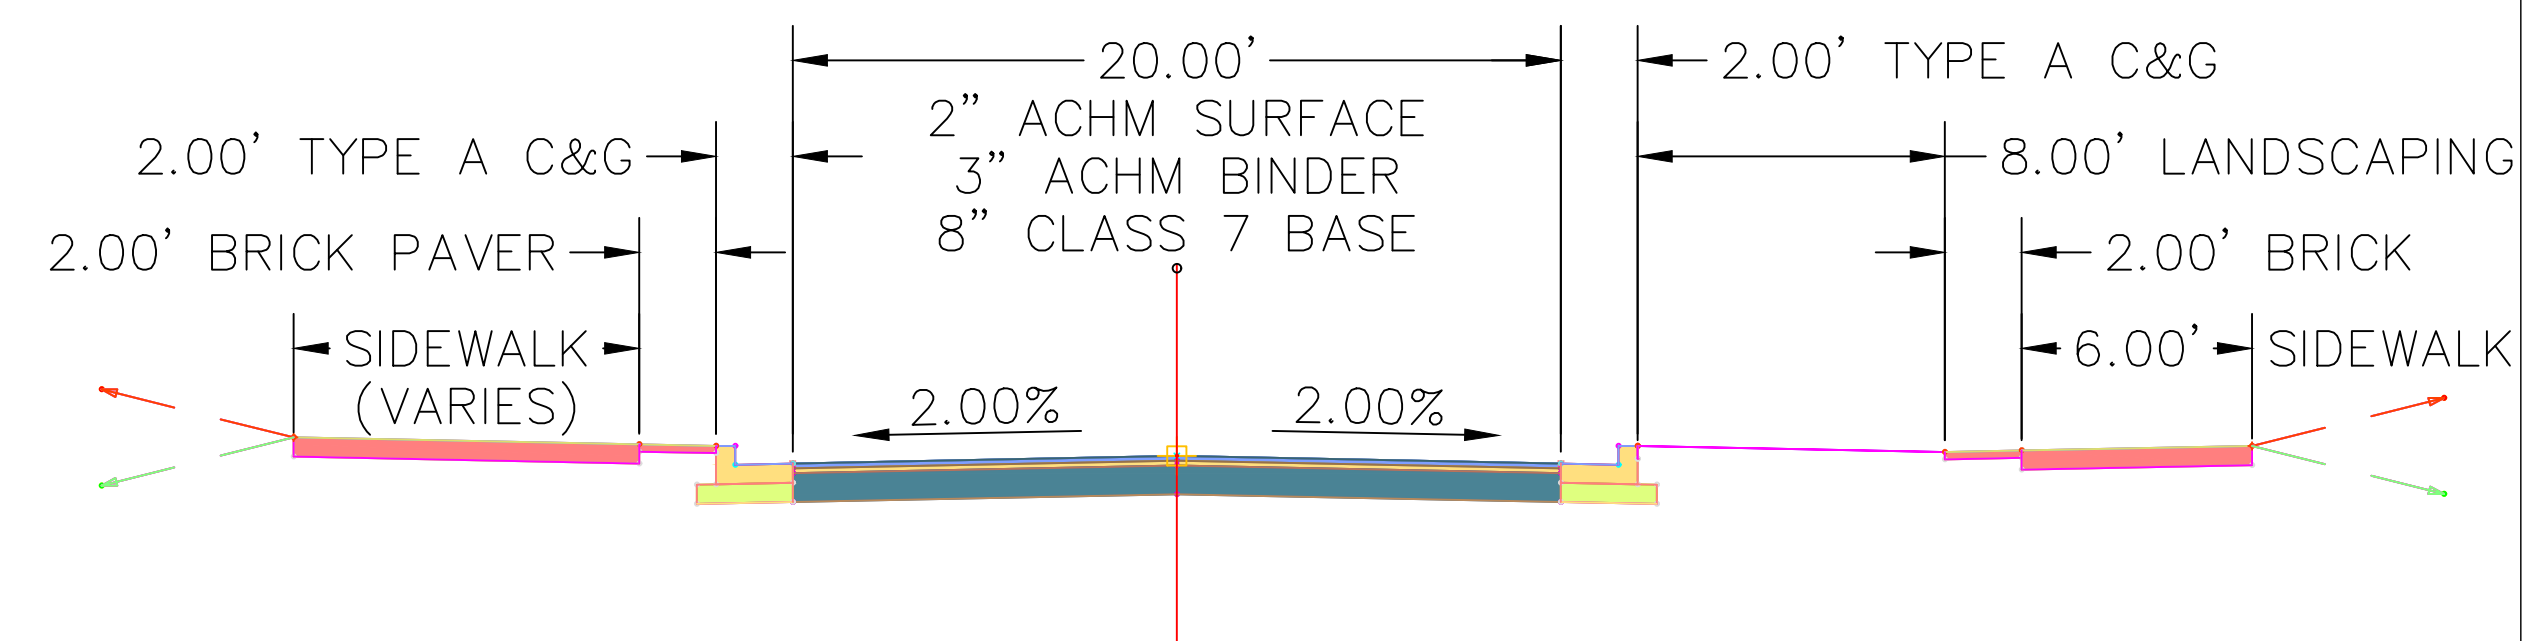


Spencer Street Typical Section  
 (with parking)

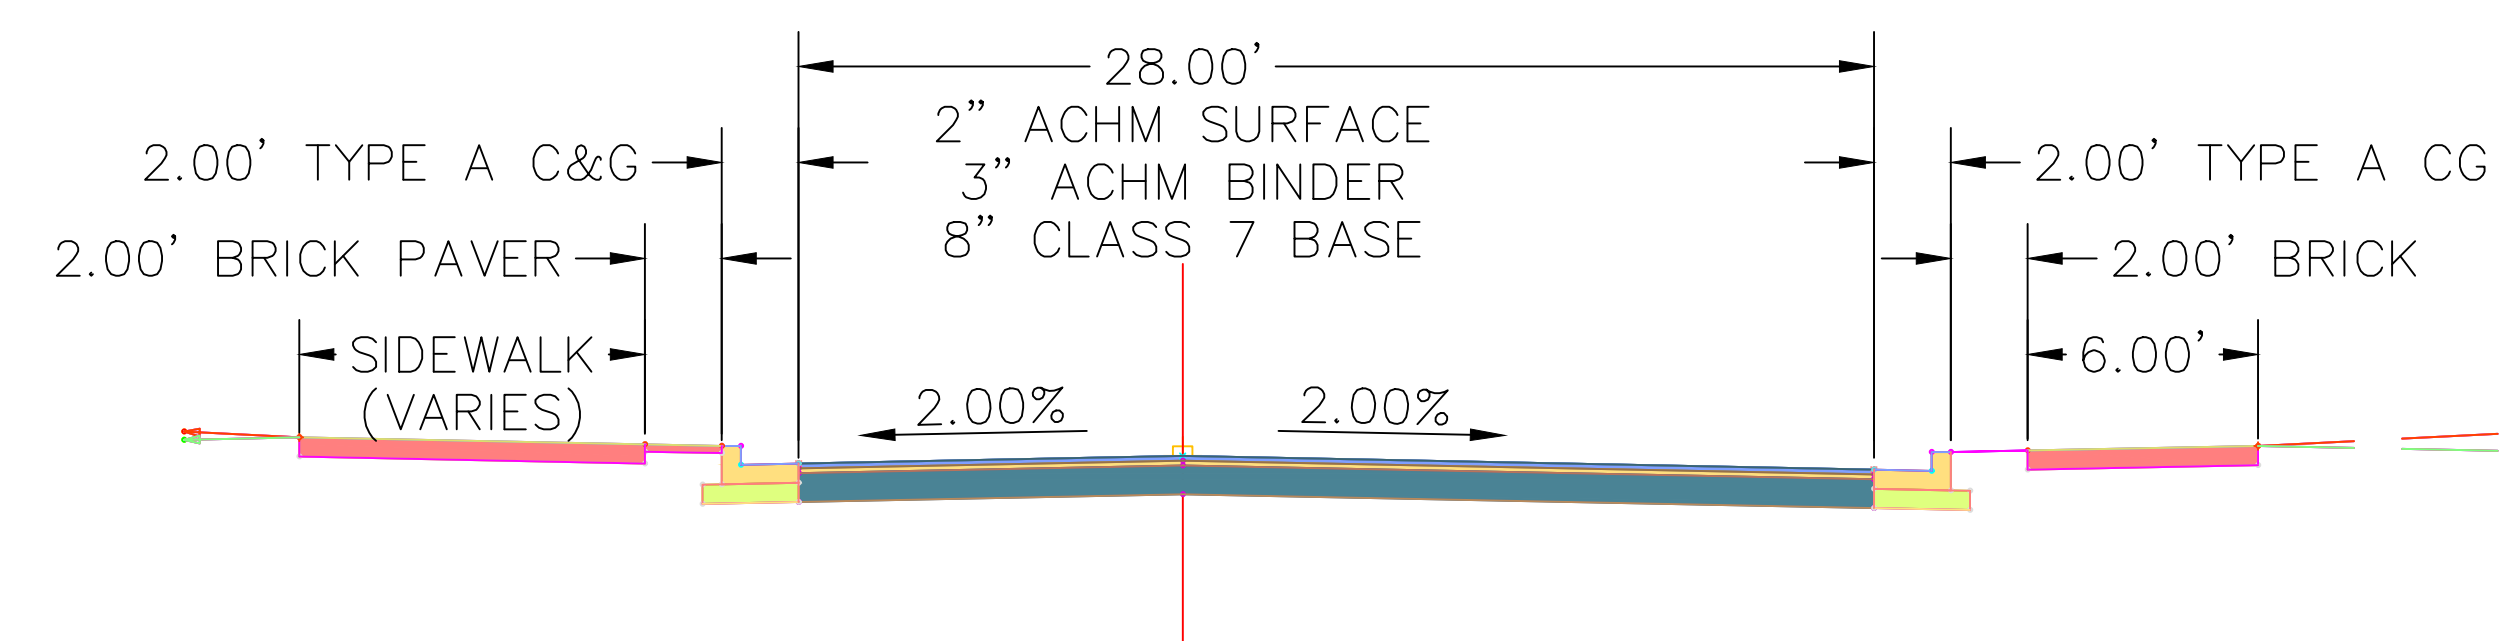

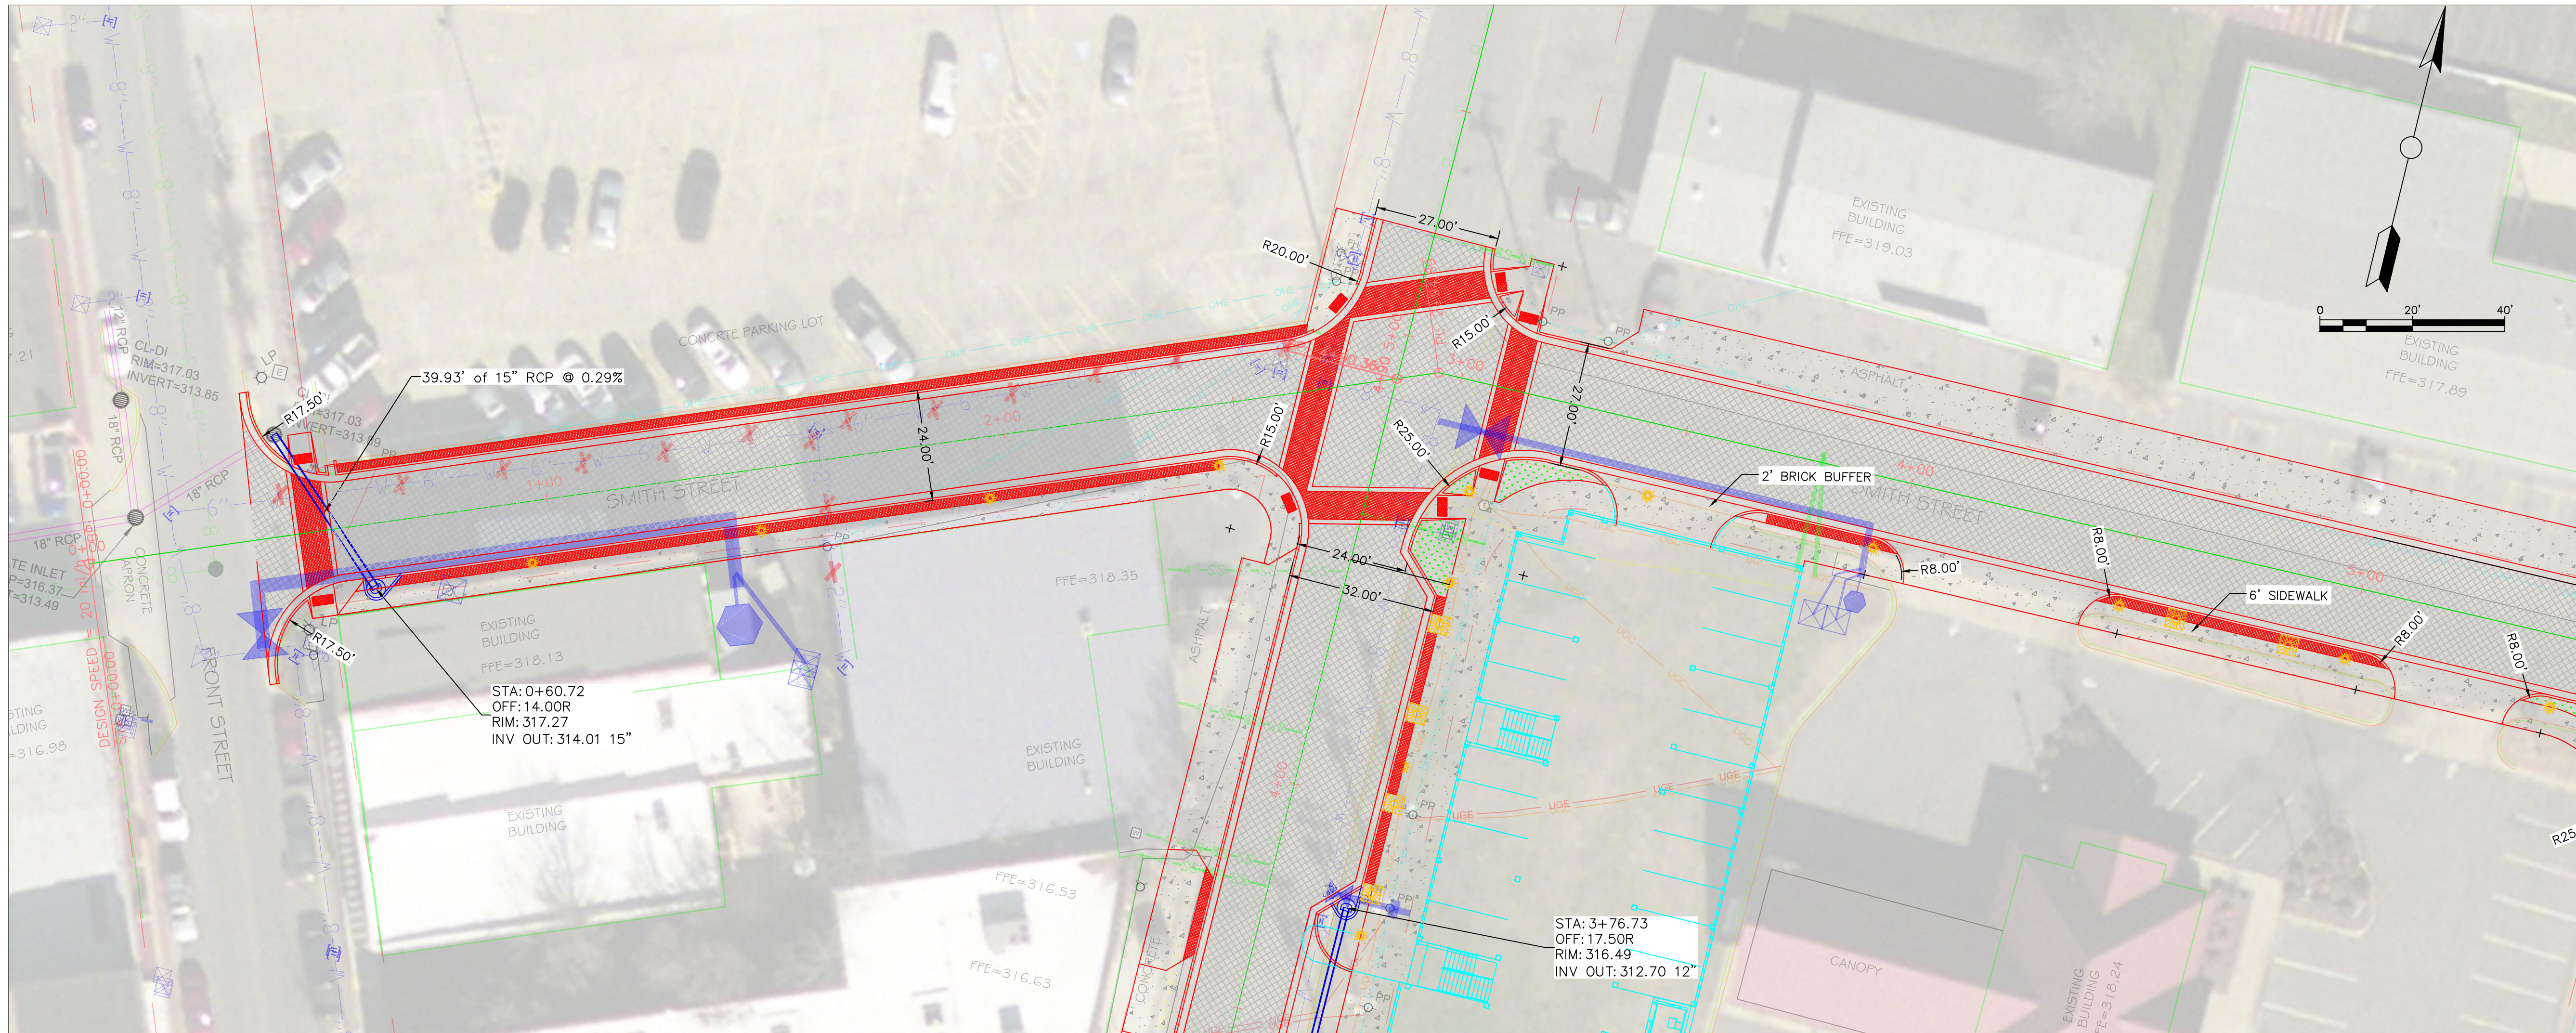

SMITH STREET PROFILE

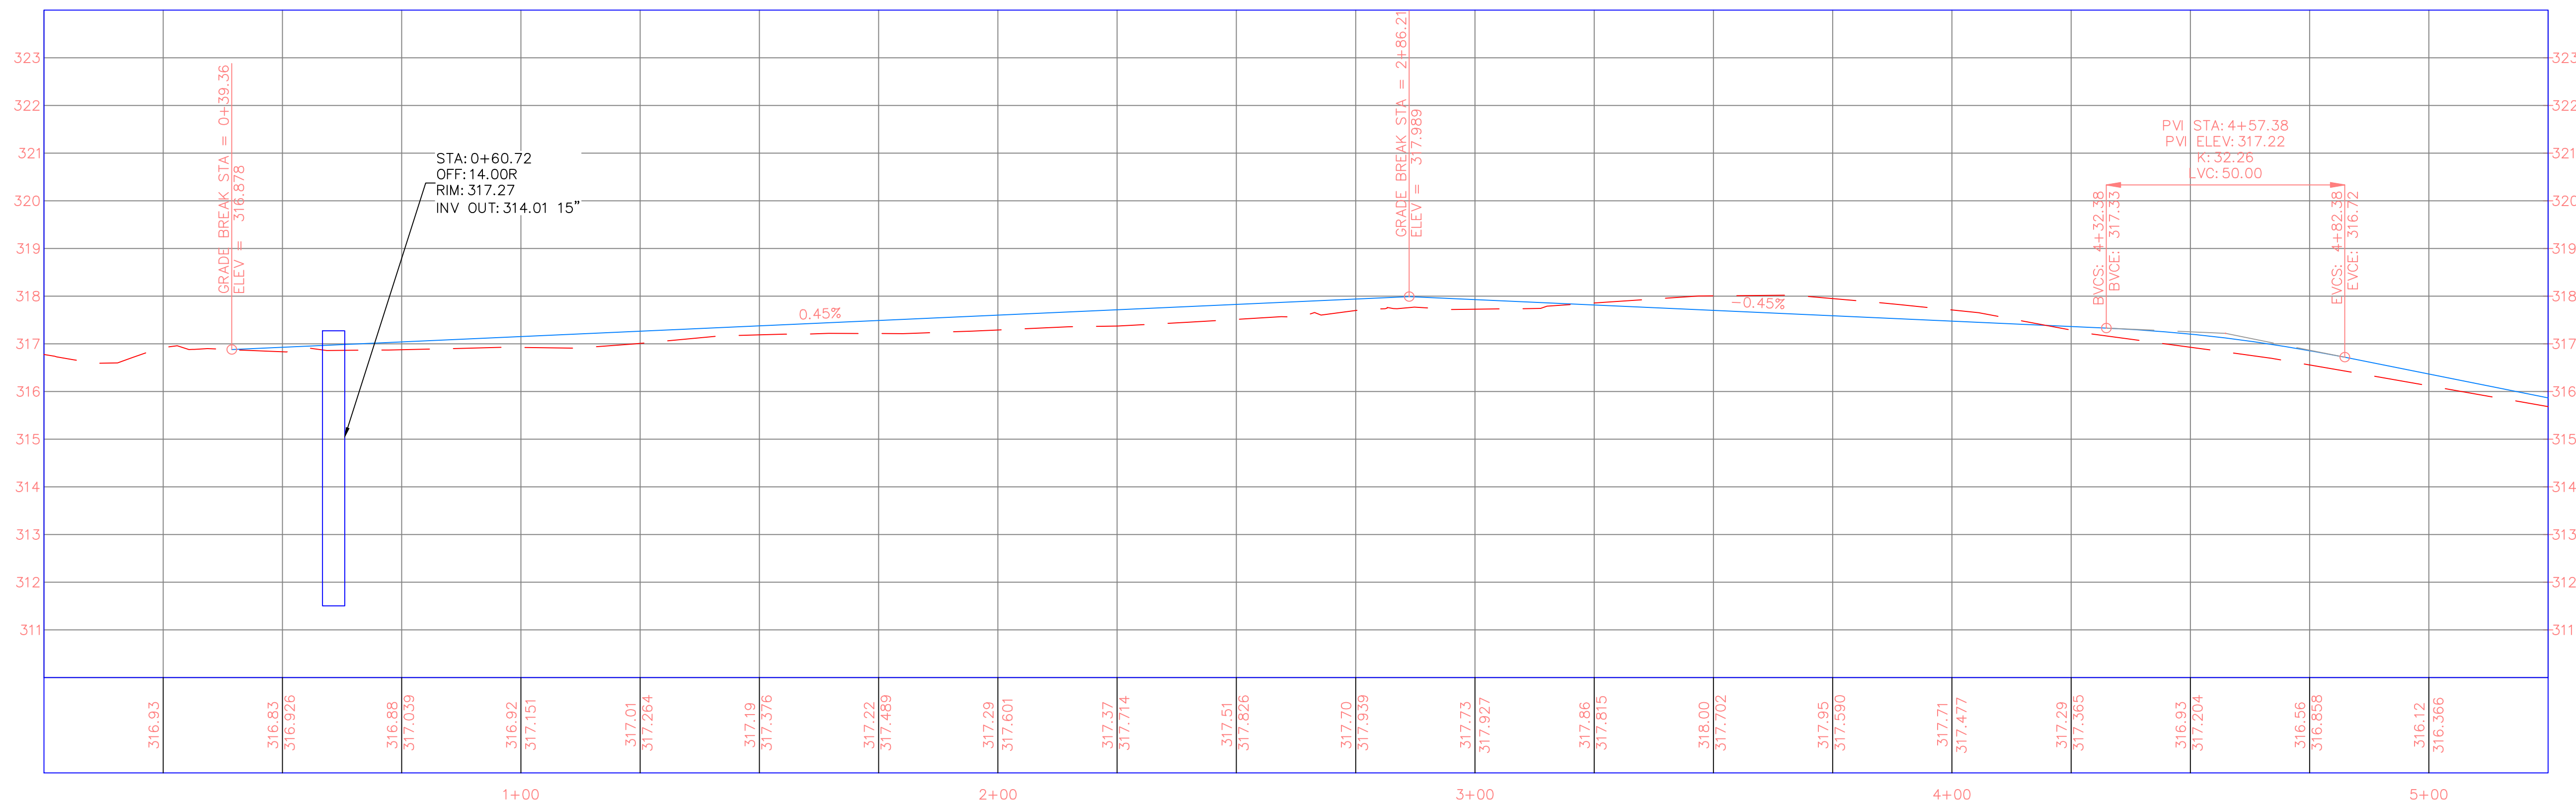


# SMITH & SPENCER ROADWAY RECONSTRUCTION CONWAY, ARKANSAS


No.	Revision/Issue	Date

SHEET NAME  
**PLAN & PROFILE  
 SMITH STREET  
 WEST SIDE**

Job #	16-105	Sheet	2
Date	12/08/2016	Scale	
Scale	1"=20'		

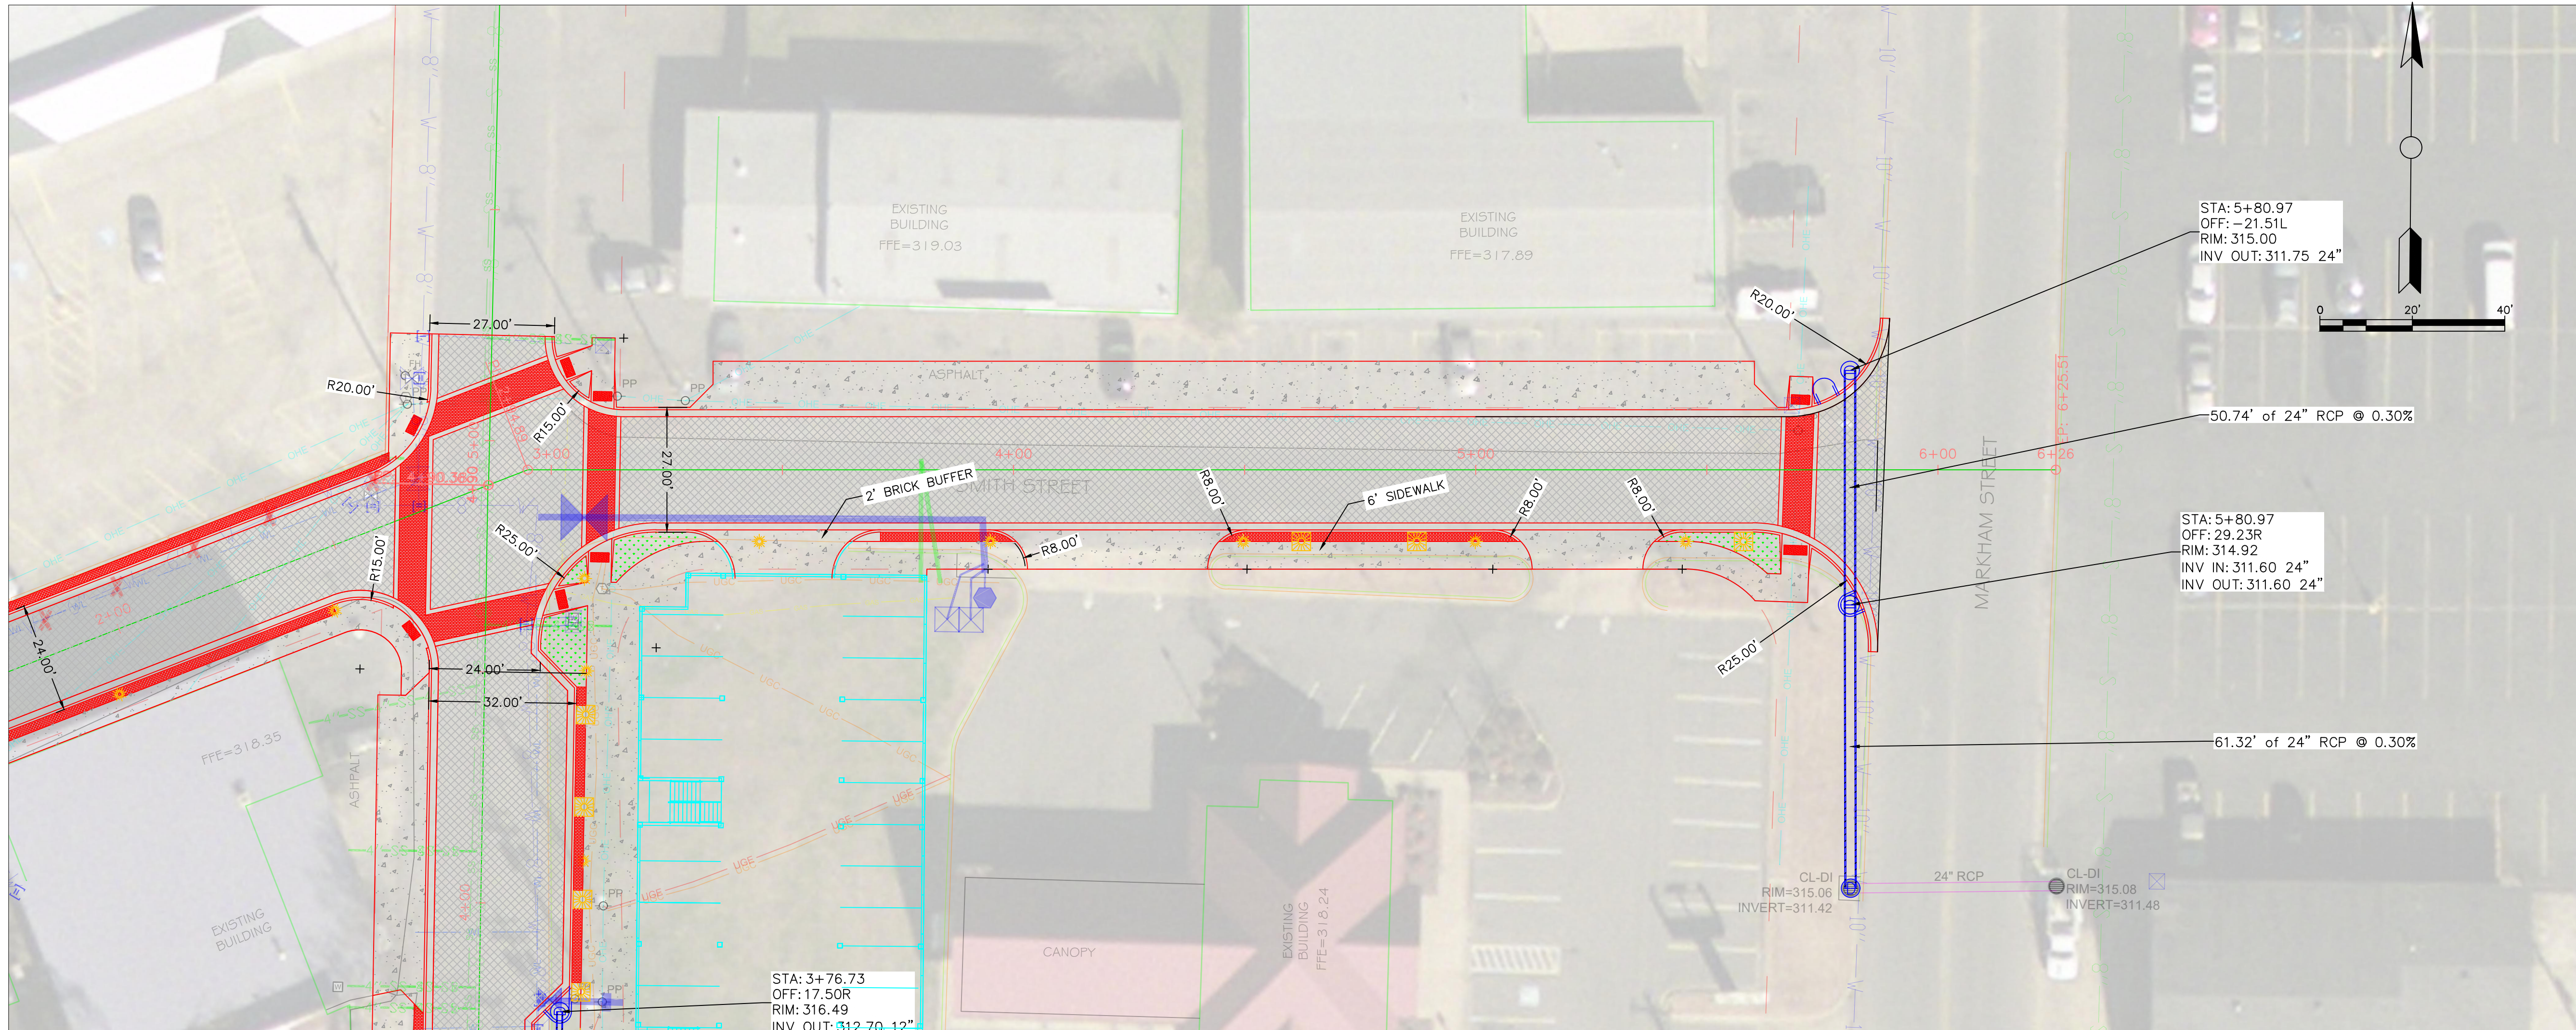


SMITH STREET PROFILE

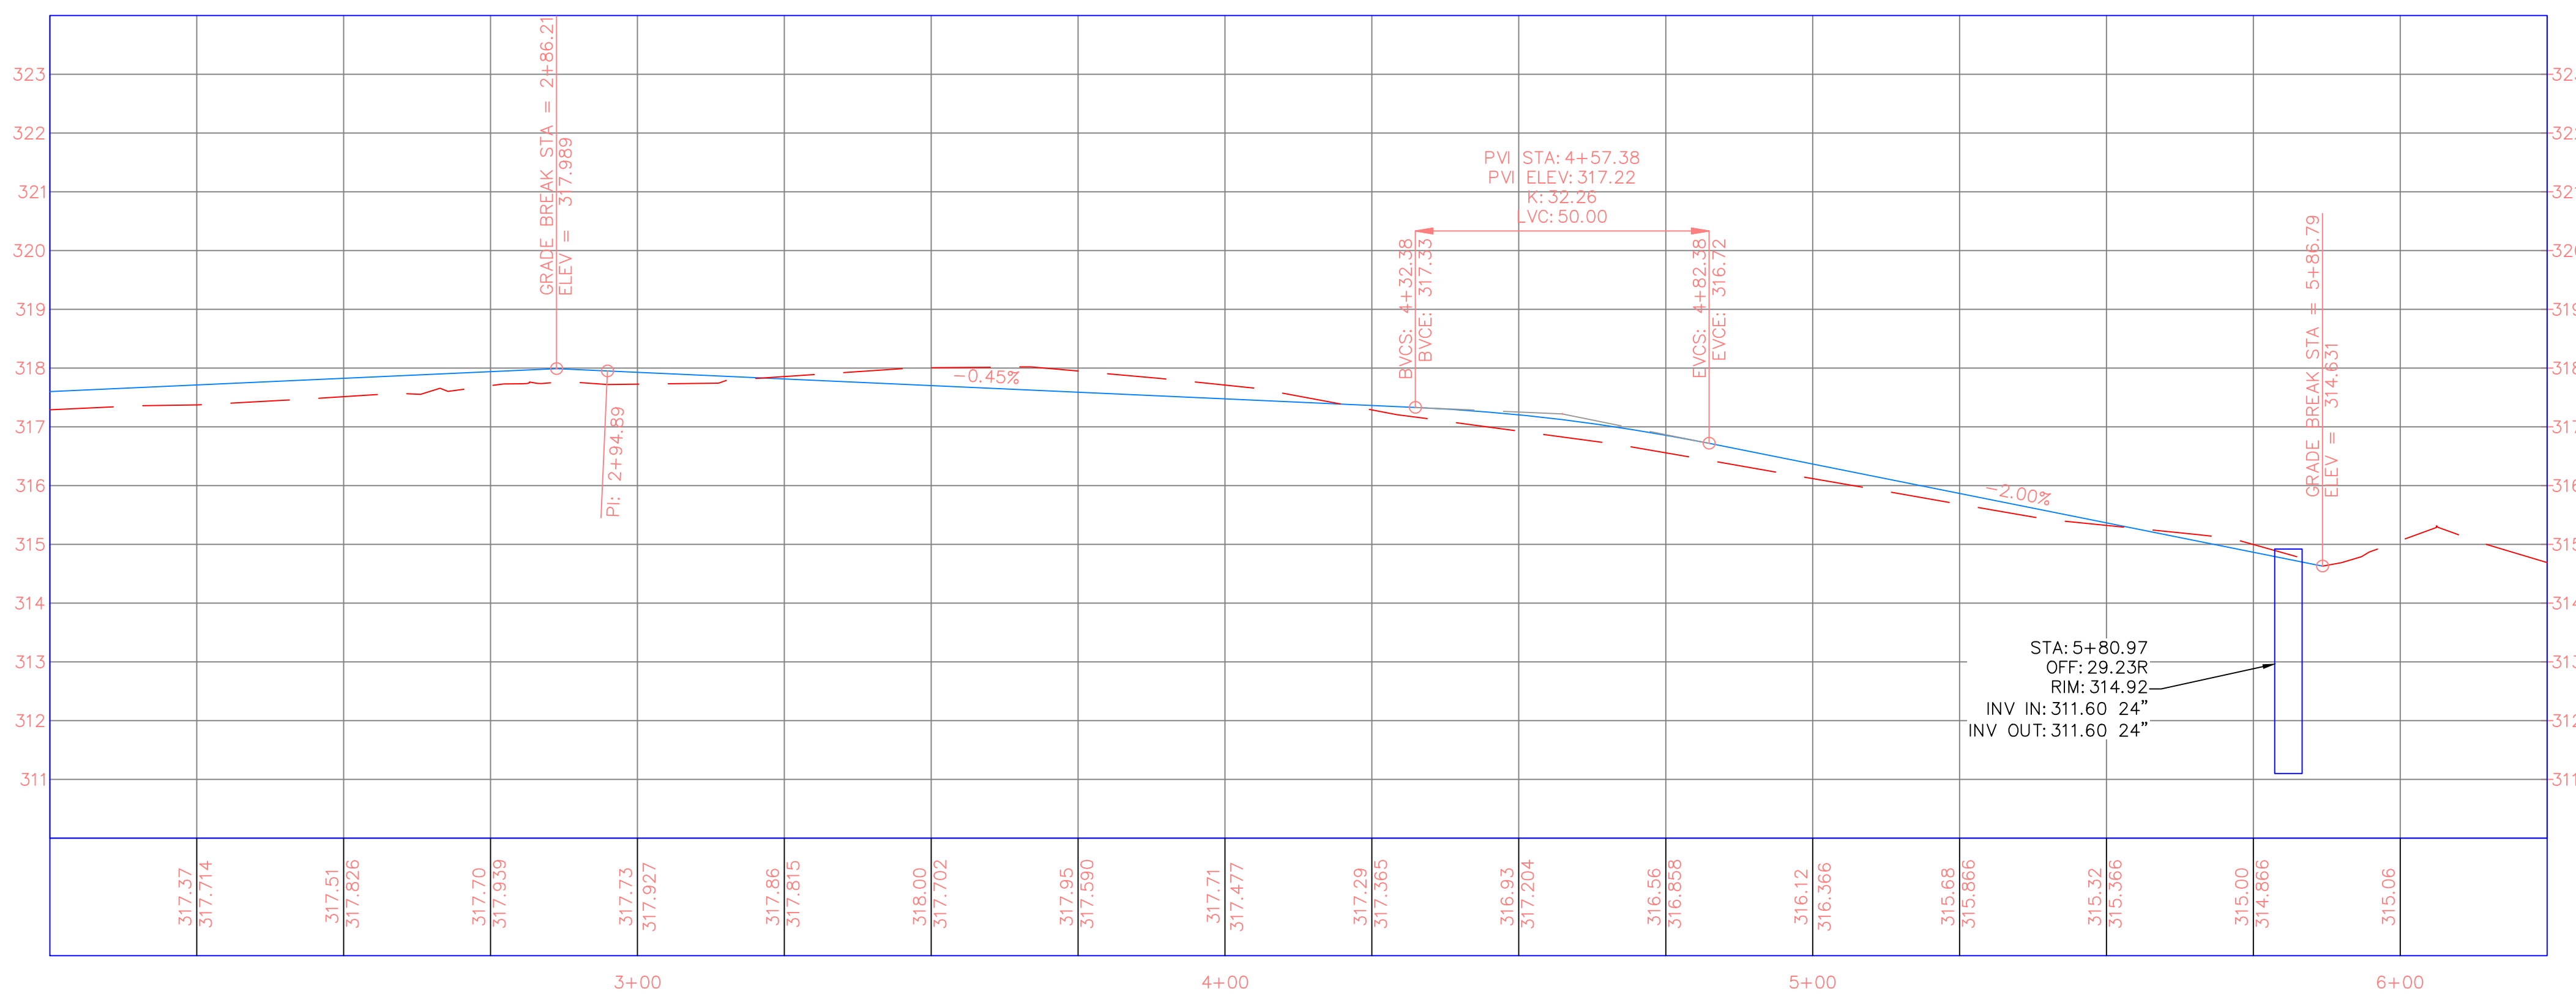


No.	Revision/Issue	Date

SHEET NAME  
**PLAN & PROFILE  
 SMITH STREET  
 EAST SIDE**

Job # 16-105	Sheet 3
Date 12/08/2016	
Scale 1"=20'	

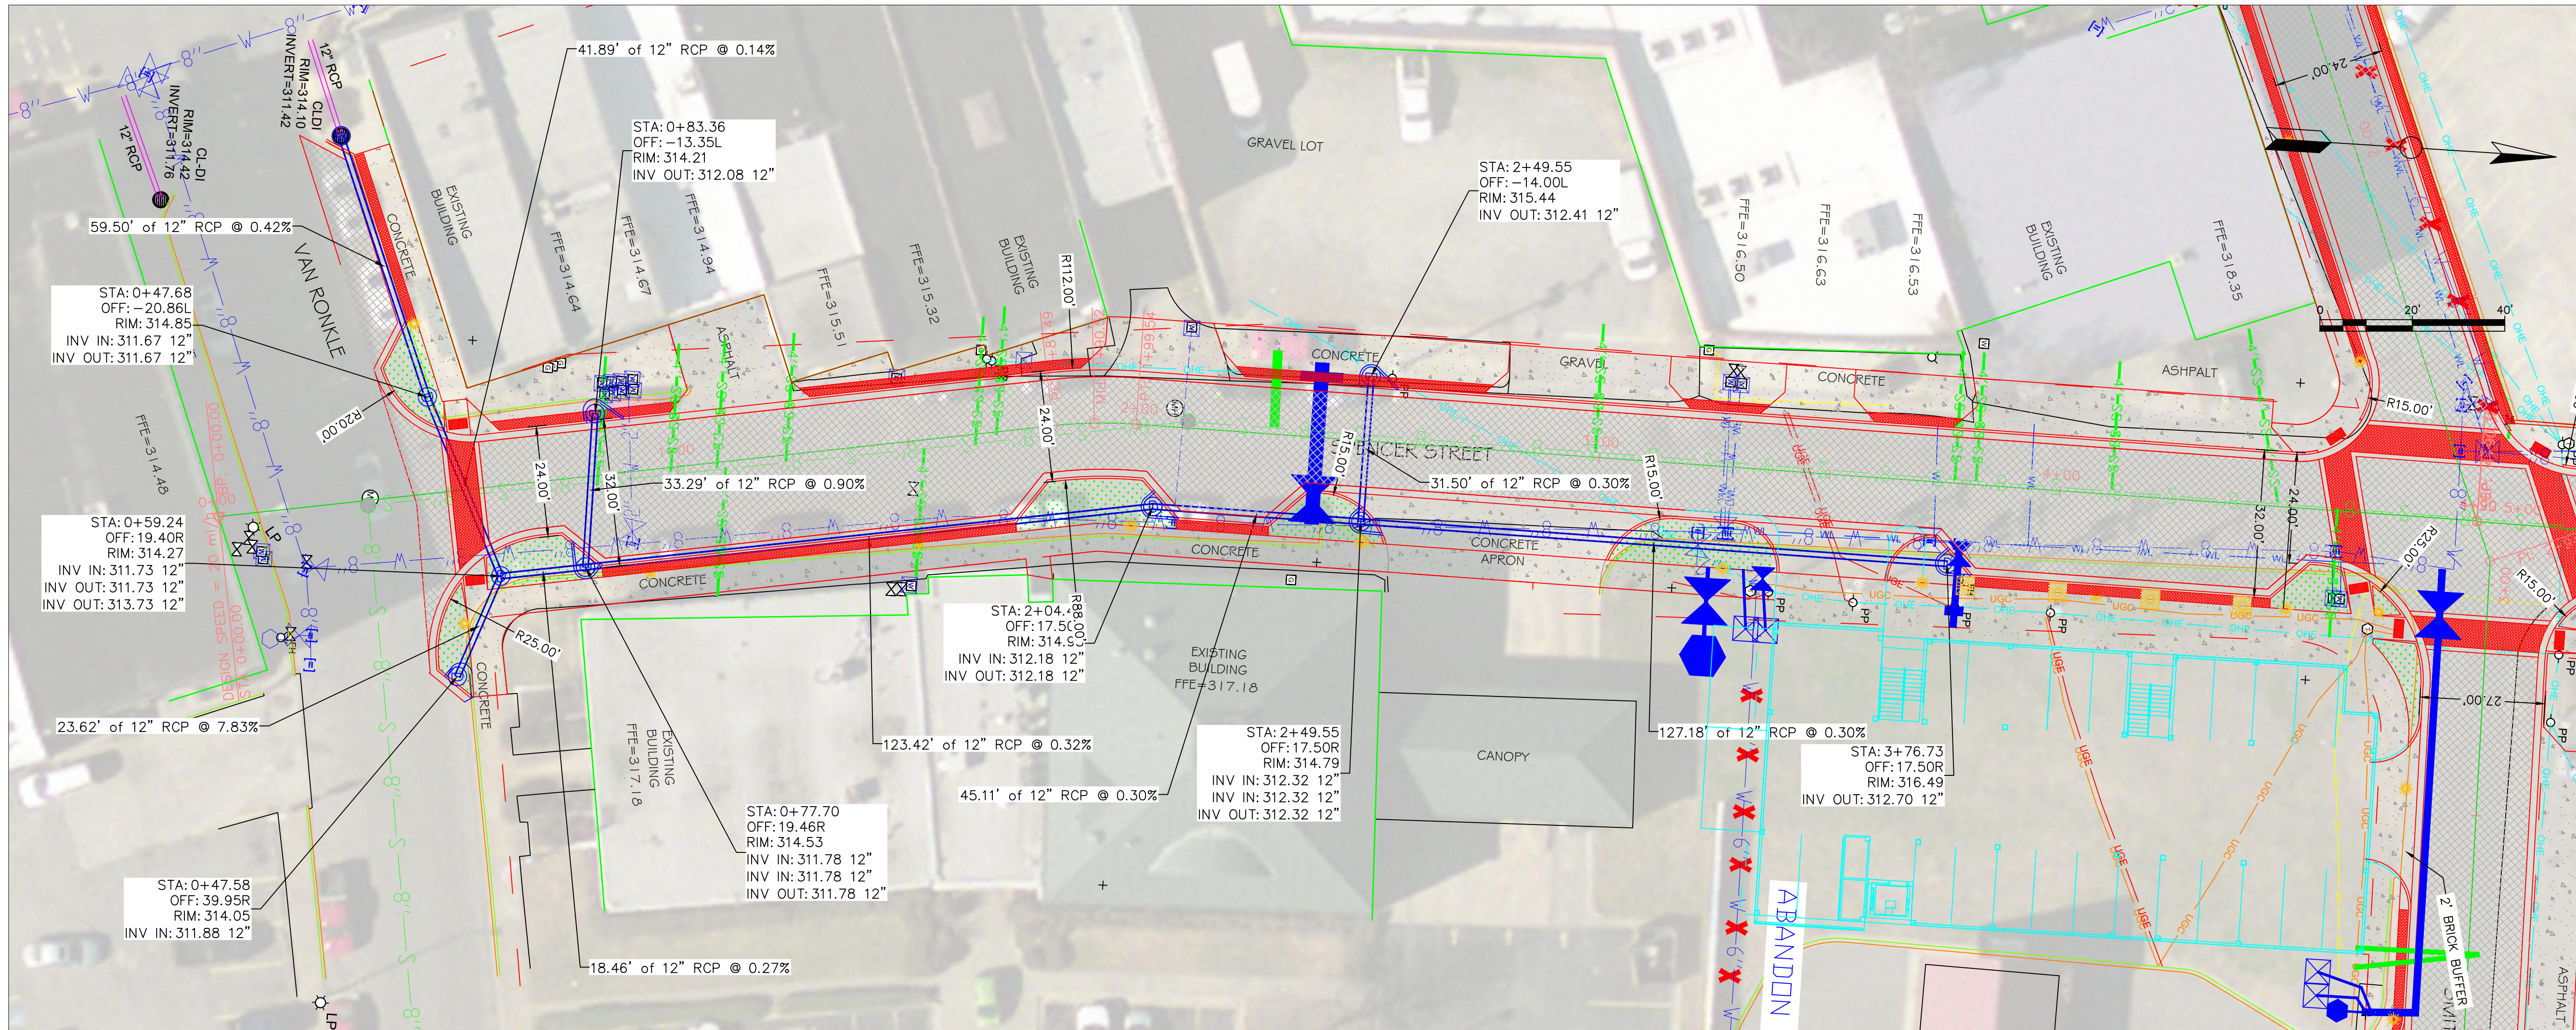

SOUTH SPENCER STREET PROFILE

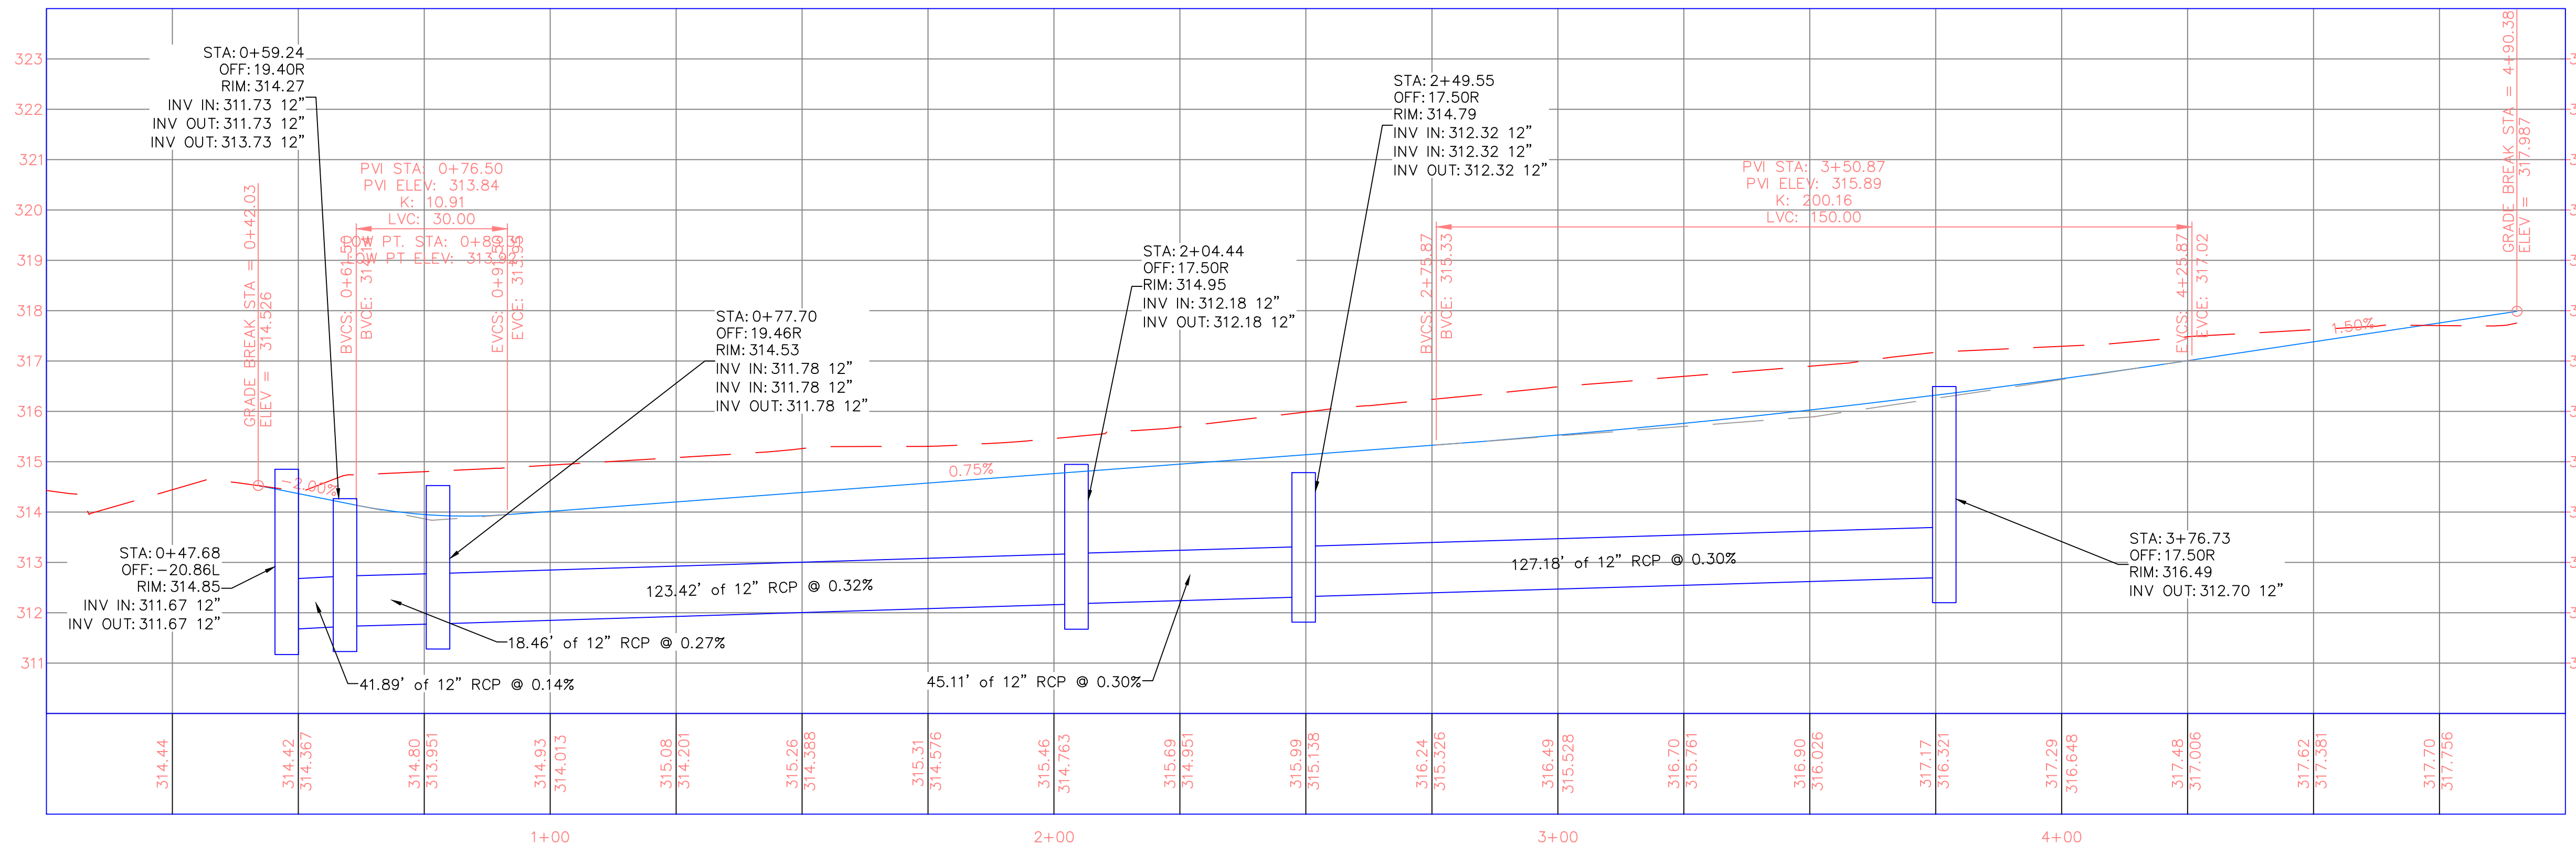

# SMITH & SPENCER ROADWAY RECONSTRUCTION CONWAY, ARKANSAS

No.	Revision/Issue	Date

SHEET NAME  
**PLAN & PROFILE  
 SPENCER STREET  
 SOUTH SIDE**

Job #	16-105	Sheet	4
Date	12/08/2016		
Scale	1"=20'		