

REVISIONS

NO.	DESCRIPTION	DATE

S. DONAGHEY CURVE WARNING SIGNAGE
(HILTON DR. TO PINNACLE RIDGE RD.)
CONWAY, ARKANSAS

JOB NUMBER: 19-105
DRAWN BY: MHW1
CHECKED BY: BFV3
DATE: 2-1-2019
SCALE: 1"=40'

PLAN SHEET

C1



W1-5
30"X30" (TYP)

EB 30MPH SPEED LIMIT SIGN

NOTES:
1. HORIZONTAL CURVE GEOMETRY BELOW MEETS 30 MPH POSTED SPEED LIMIT.
2. PLACE CHEVRONS AT THIS LOCATION TO IMPROVE CURVE VISIBILITY.



W1-8R
18"X24" (TYP)
APPROX. 80' INTERVAL




W1-8L
18"X24" (TYP)
APPROX. 80' INTERVAL



REVISIONS

NO.	DESCRIPTION	DATE

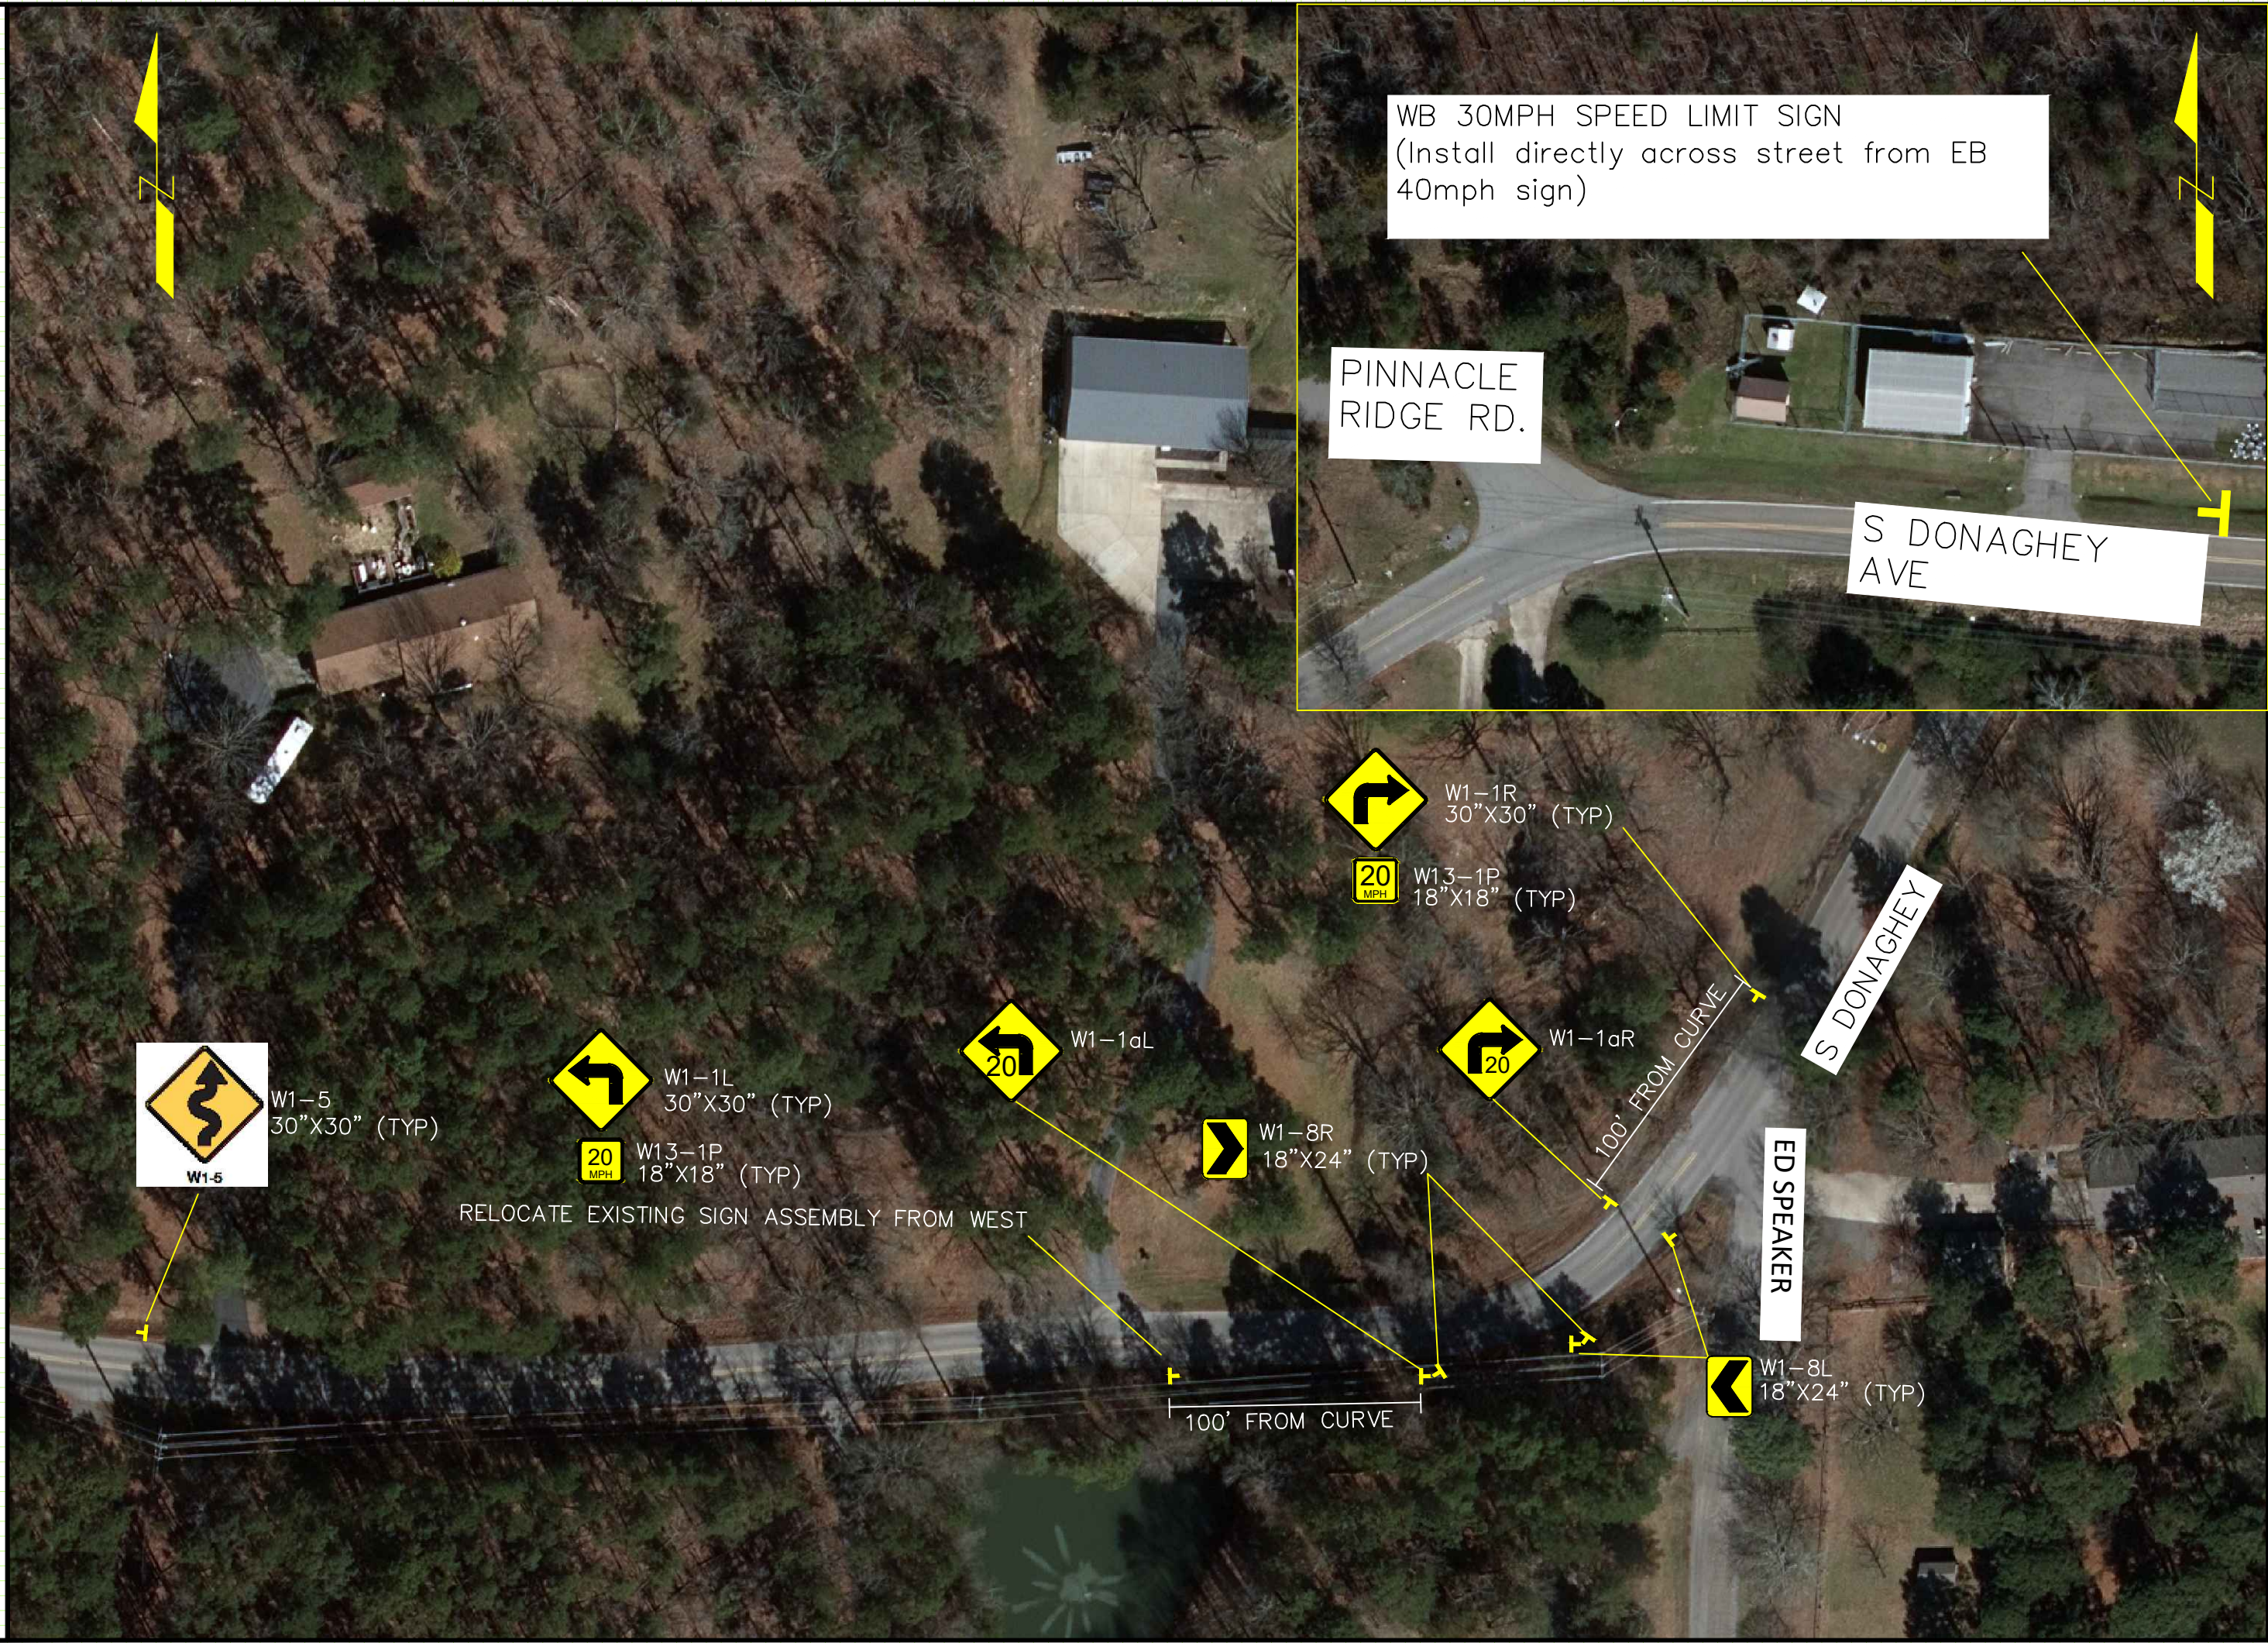

S. DONAGHEY CURVE WARNING SIGNAGE
 (HILTON DR. TO PINNACLE RIDGE RD.)
 CONWAY, ARKANSAS

JOB NUMBER: 19-105
 DRAWN BY: MHW1
 CHECKED BY: BFV3
 DATE: 2-1-2019
 SCALE: 1"=40'

PLAN SHEET

C2