


LEE ANDREWS LANE ROADWAY IMPROVEMENTS CONWAY, ARKANSAS CONSTRUCTION PACKAGE

REVISIONS

NO.	DESCRIPTION	DATE

VICINITY MAP

INDEX TO DRAWINGS

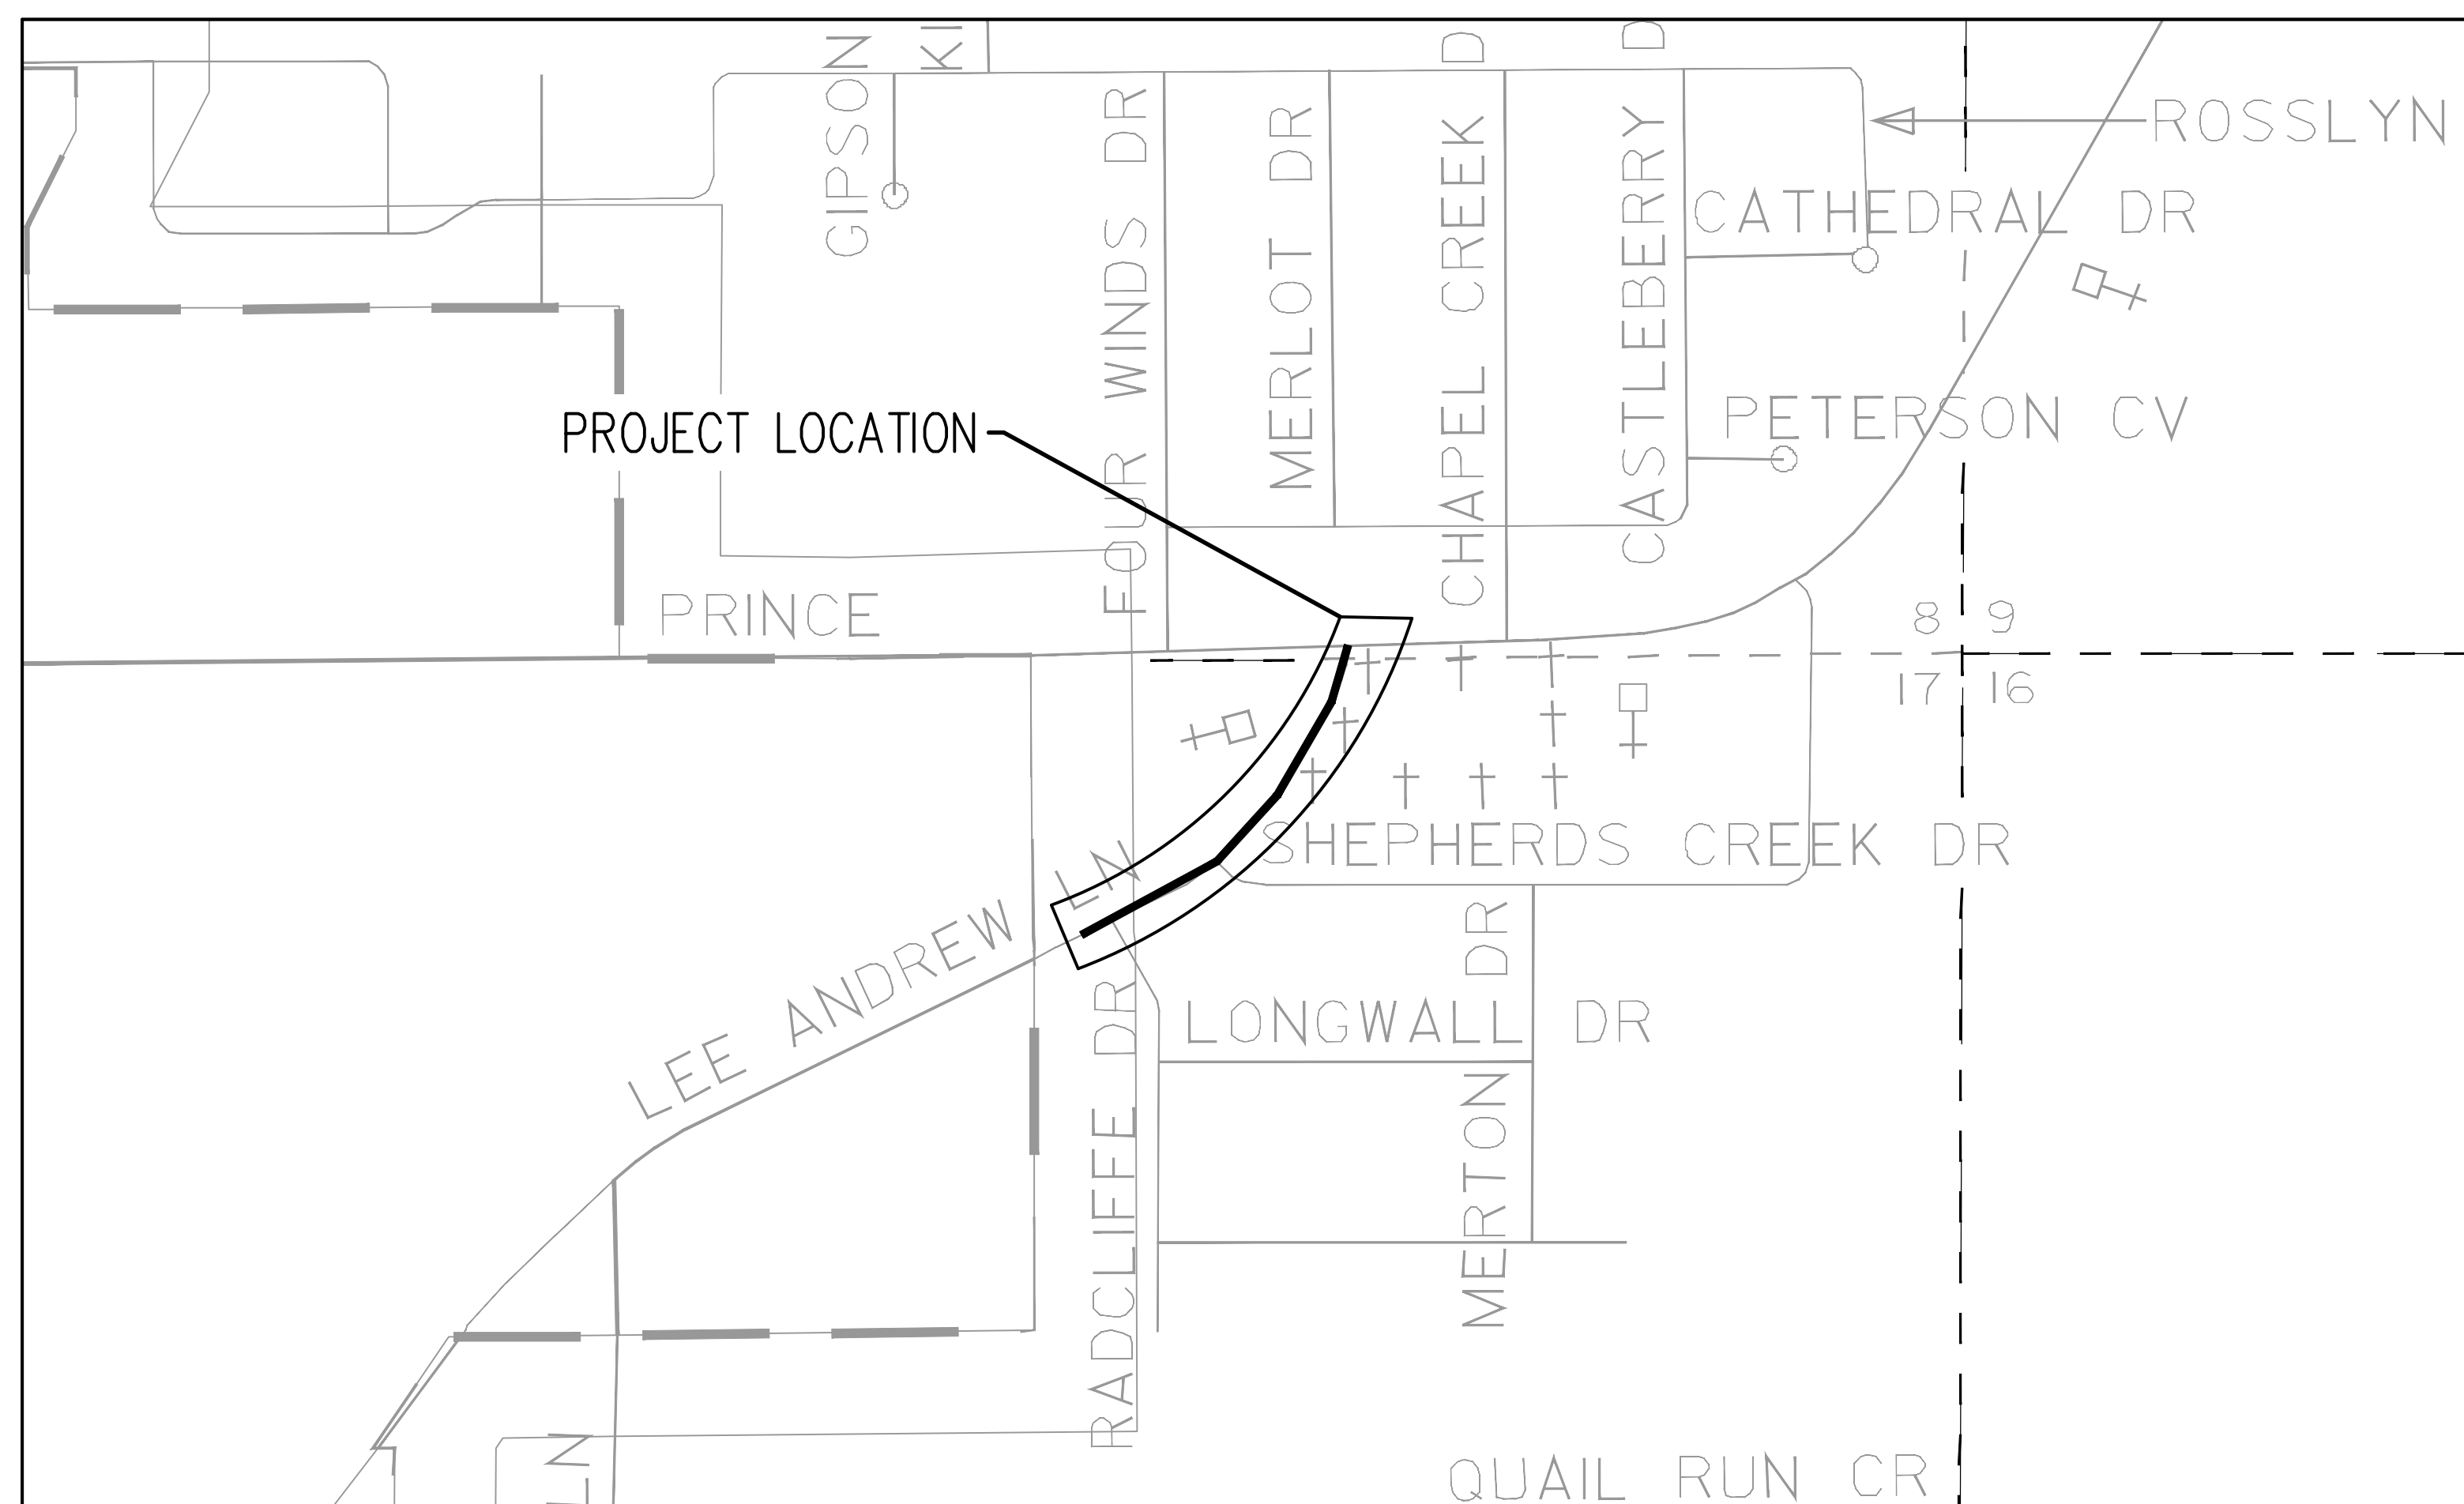

- C0 COVER SHEET
- C1 PLAN & PROFILE 0+00 TO 5+00
- C2 PLAN & PROFILE 5+00 TO 6+50

LEE ANDREWS LANE
 ROADWAY IMPROVEMENTS

N.T.S

JOB NUMBER: 21-110
 DRAWN BY: NTR
 CHECKED BY: BFV3
 DATE: 4/28/21
 SCALE: N.T.S.

DATE: APRIL 28, 2021
 JOB#: 21-110


CONWAY TRANSPORTATION DEPARTMENT
 100 E. ROBINS STREET STREET CONWAY, ARKANSAS
 PH: 501.450.6165 FAX: 501.513.3566

COVER


C0

REVISIONS

NO.	DESCRIPTION	DATE

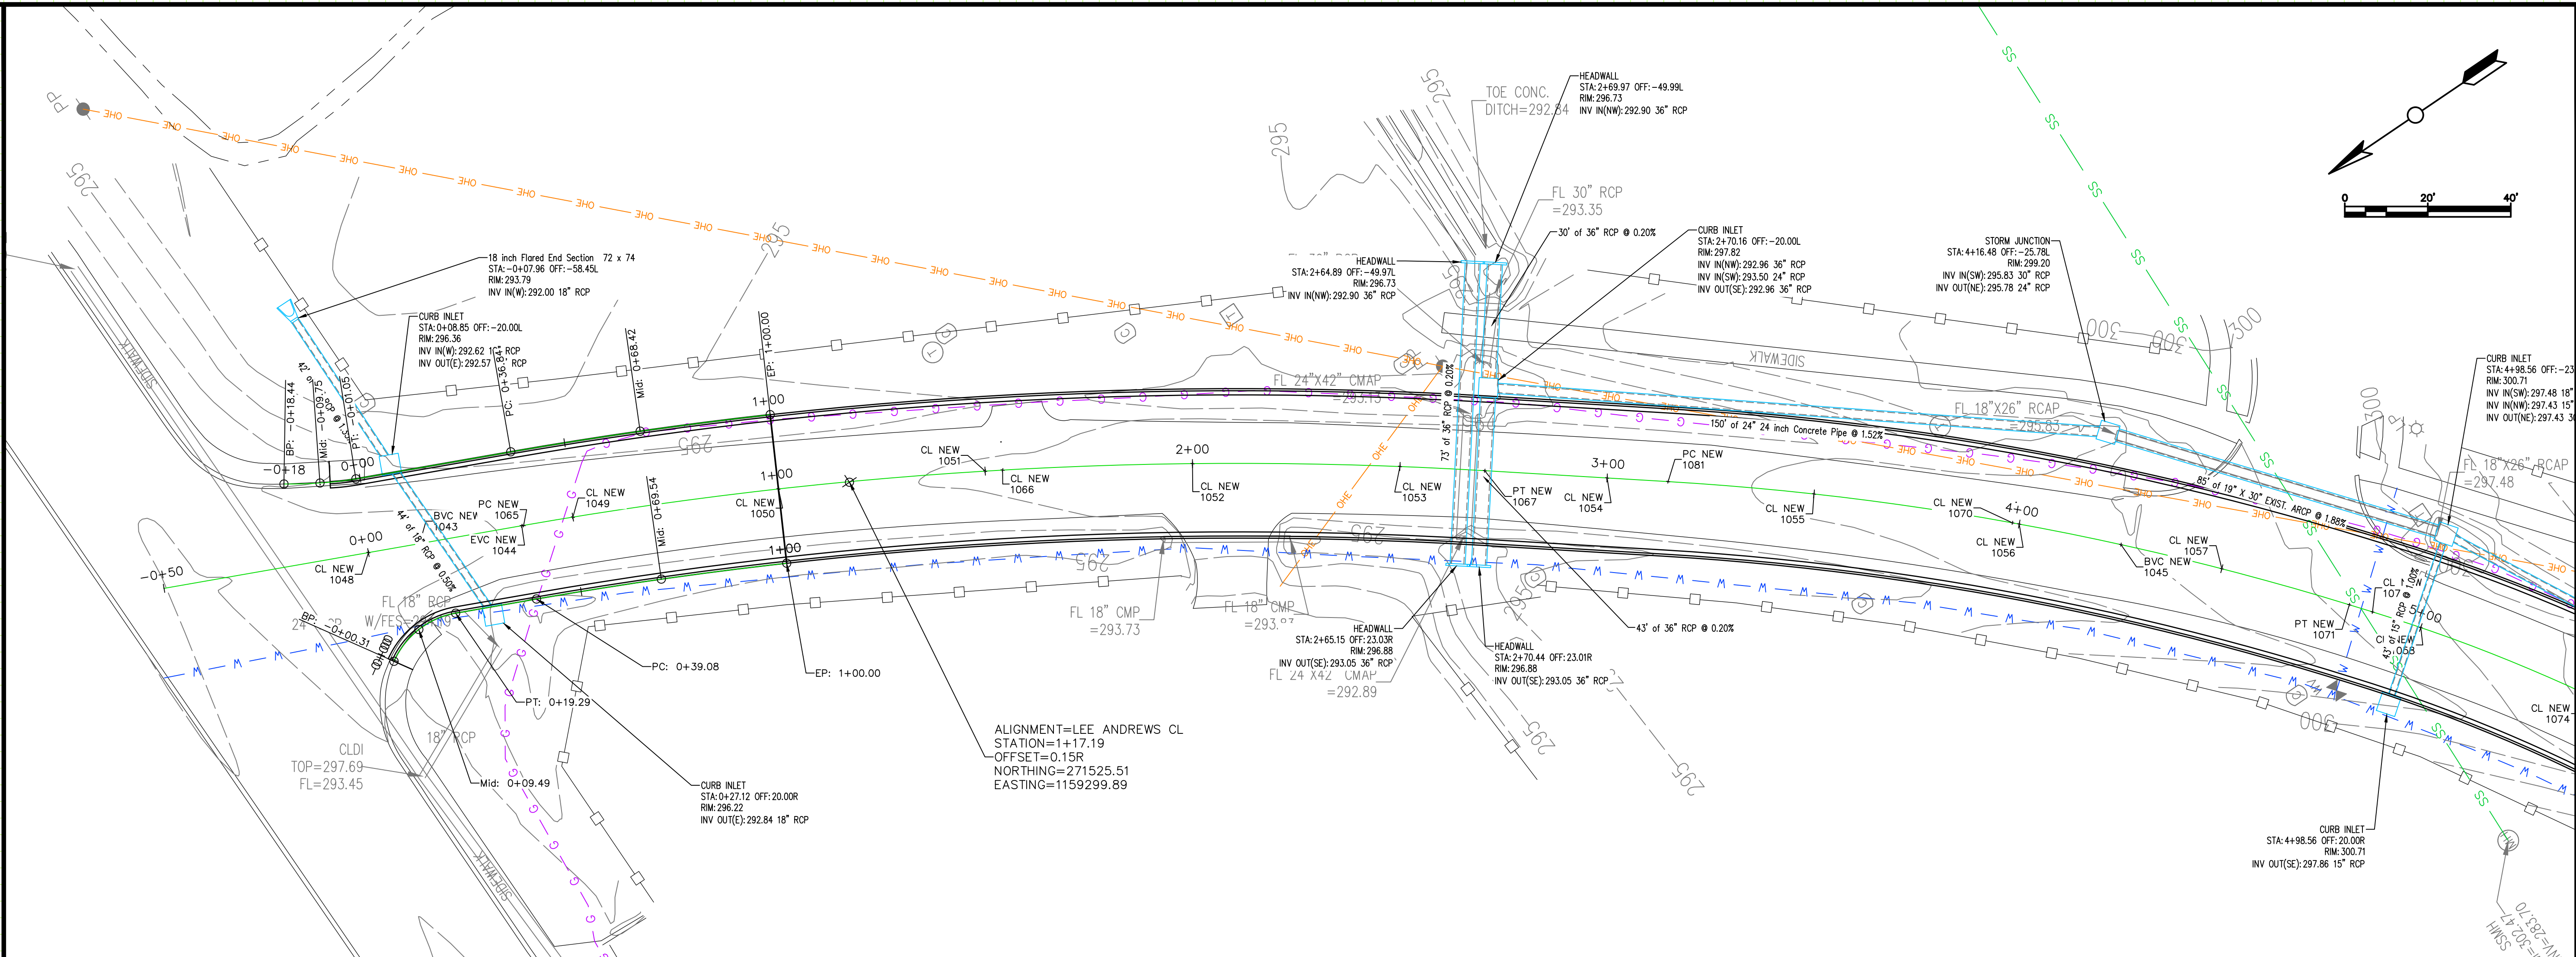

LEE ANDREWS CL PROFILE

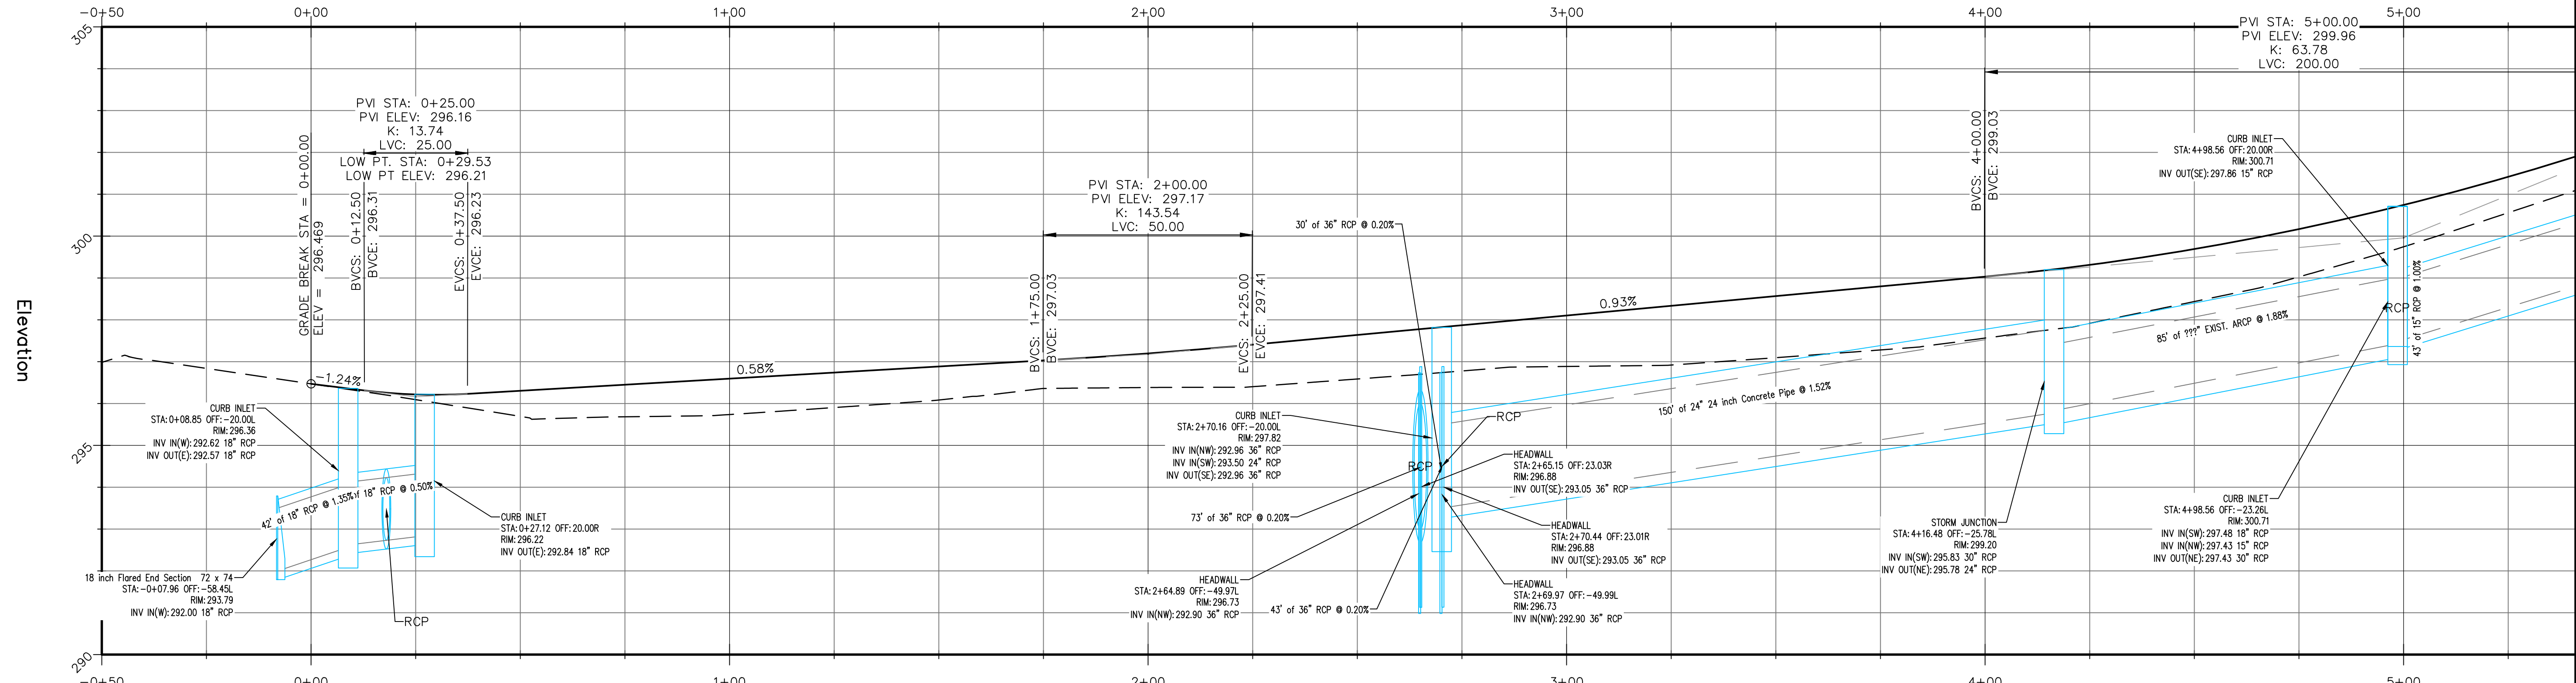

EG 296.84	EG 296.47	EG 296.09	EG 295.69	EG 295.68	EG 295.74	EG 296.08	EG 296.36	EG 296.38	EG 296.40	EG 296.59	EG 296.89	EG 296.92	EG 297.10	EG 297.28	EG 297.56	EG 299.44	EG 299.03	EG 299.74	EG 300.56
FG 296.47	FG 296.47	FG 296.22	FG 296.30	FG 296.45	FG 296.59	FG 296.68	FG 297.03	FG 297.20	FG 297.41	FG 297.64	FG 297.87	FG 298.10	FG 298.33	FG 298.80	FG 299.03	FG 299.69	FG 300.17	FG 300.74	FG 301.42

LEE ANDREWS LANE
 ROADWAY IMPROVEMENTS



JOB NUMBER: 21-110
 DRAWN BY: BFV3
 CHECKED BY: BFV3
 DATE: 05/28/21
 SCALE: 1"=20'

PLAN & PROFILE
 STA. 0+00 TO 5+00


C1

REVISIONS

NO.	DESCRIPTION	DATE

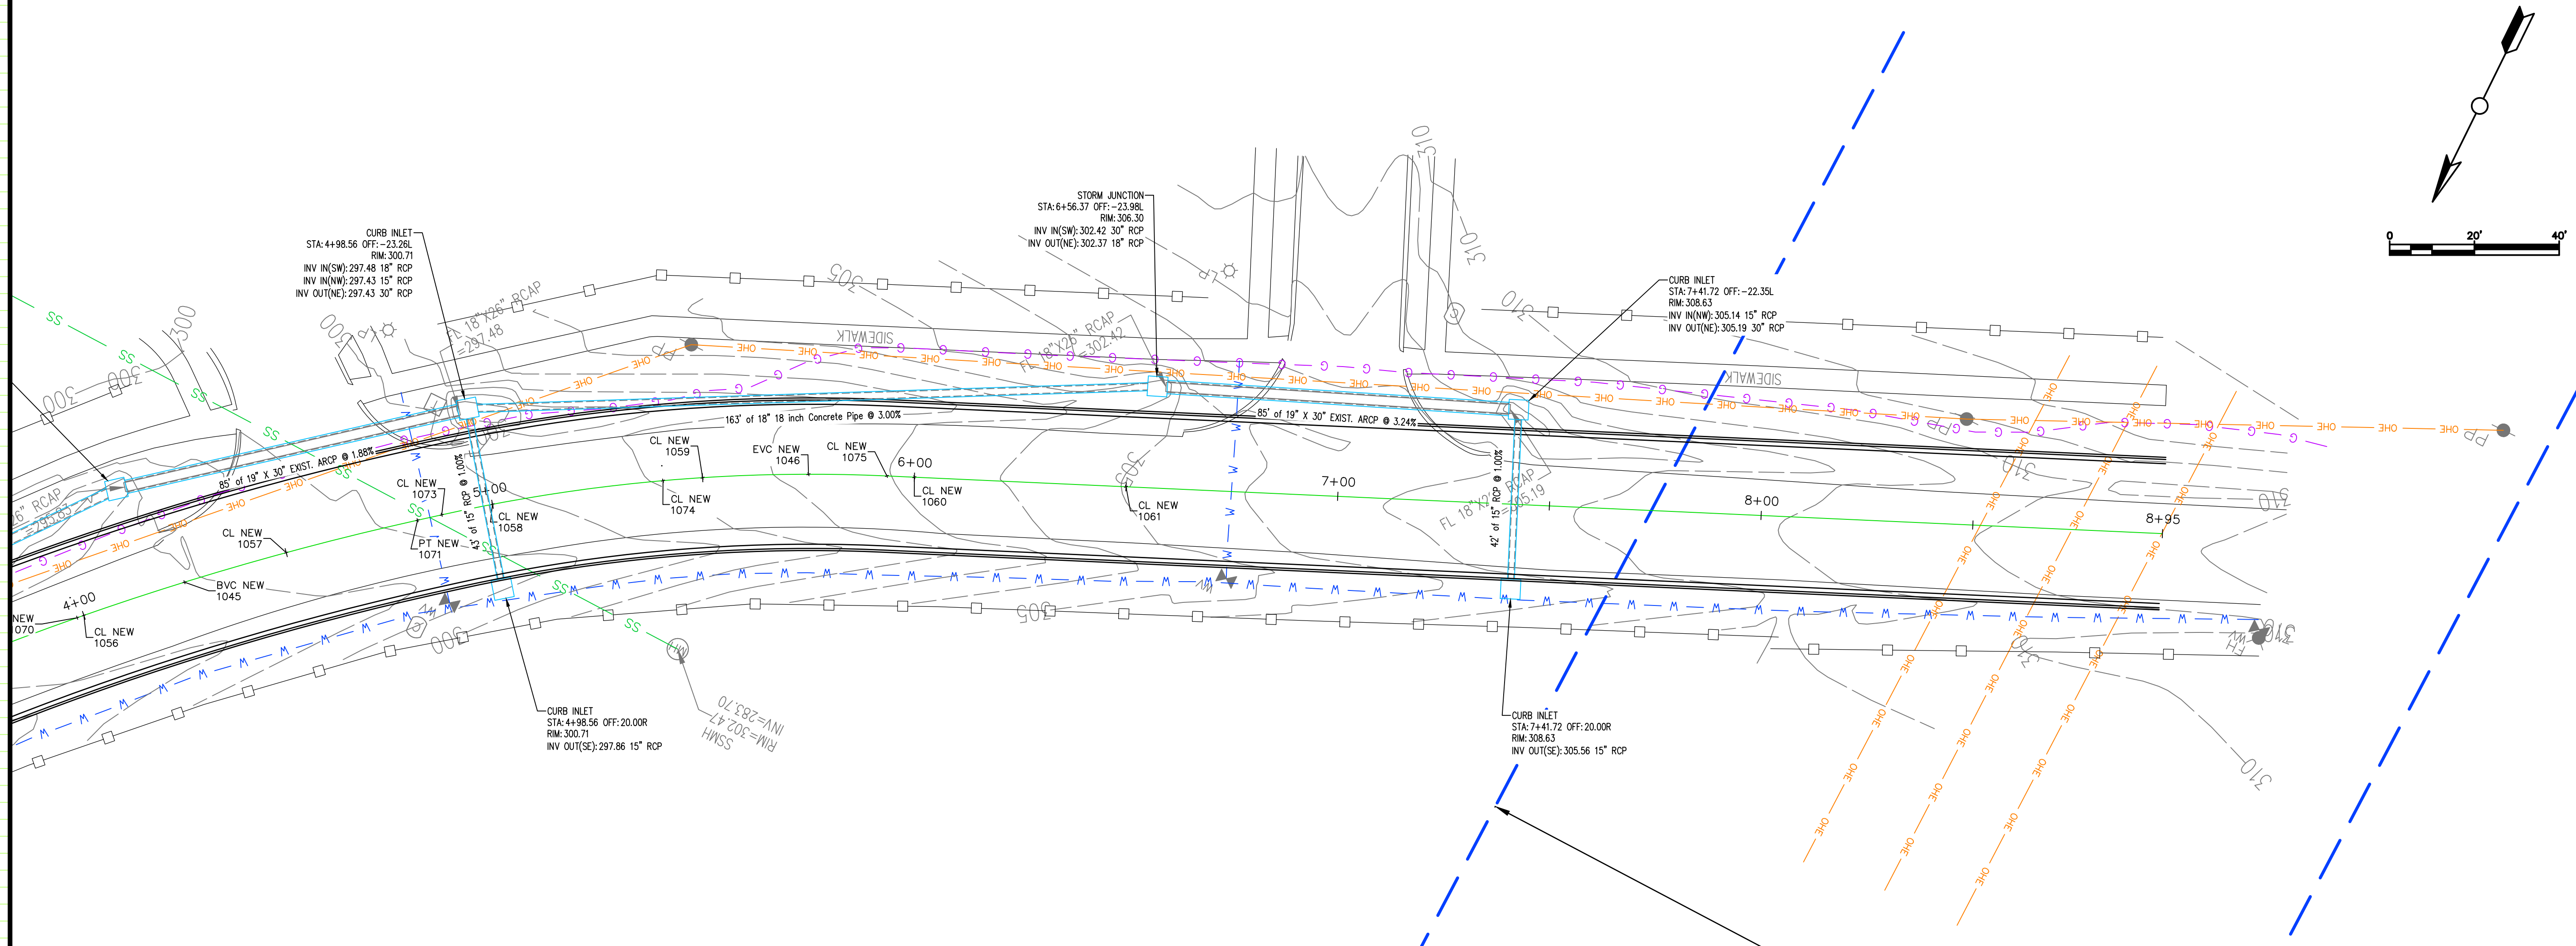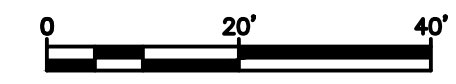

LEE ANDREWS CL PROFILE

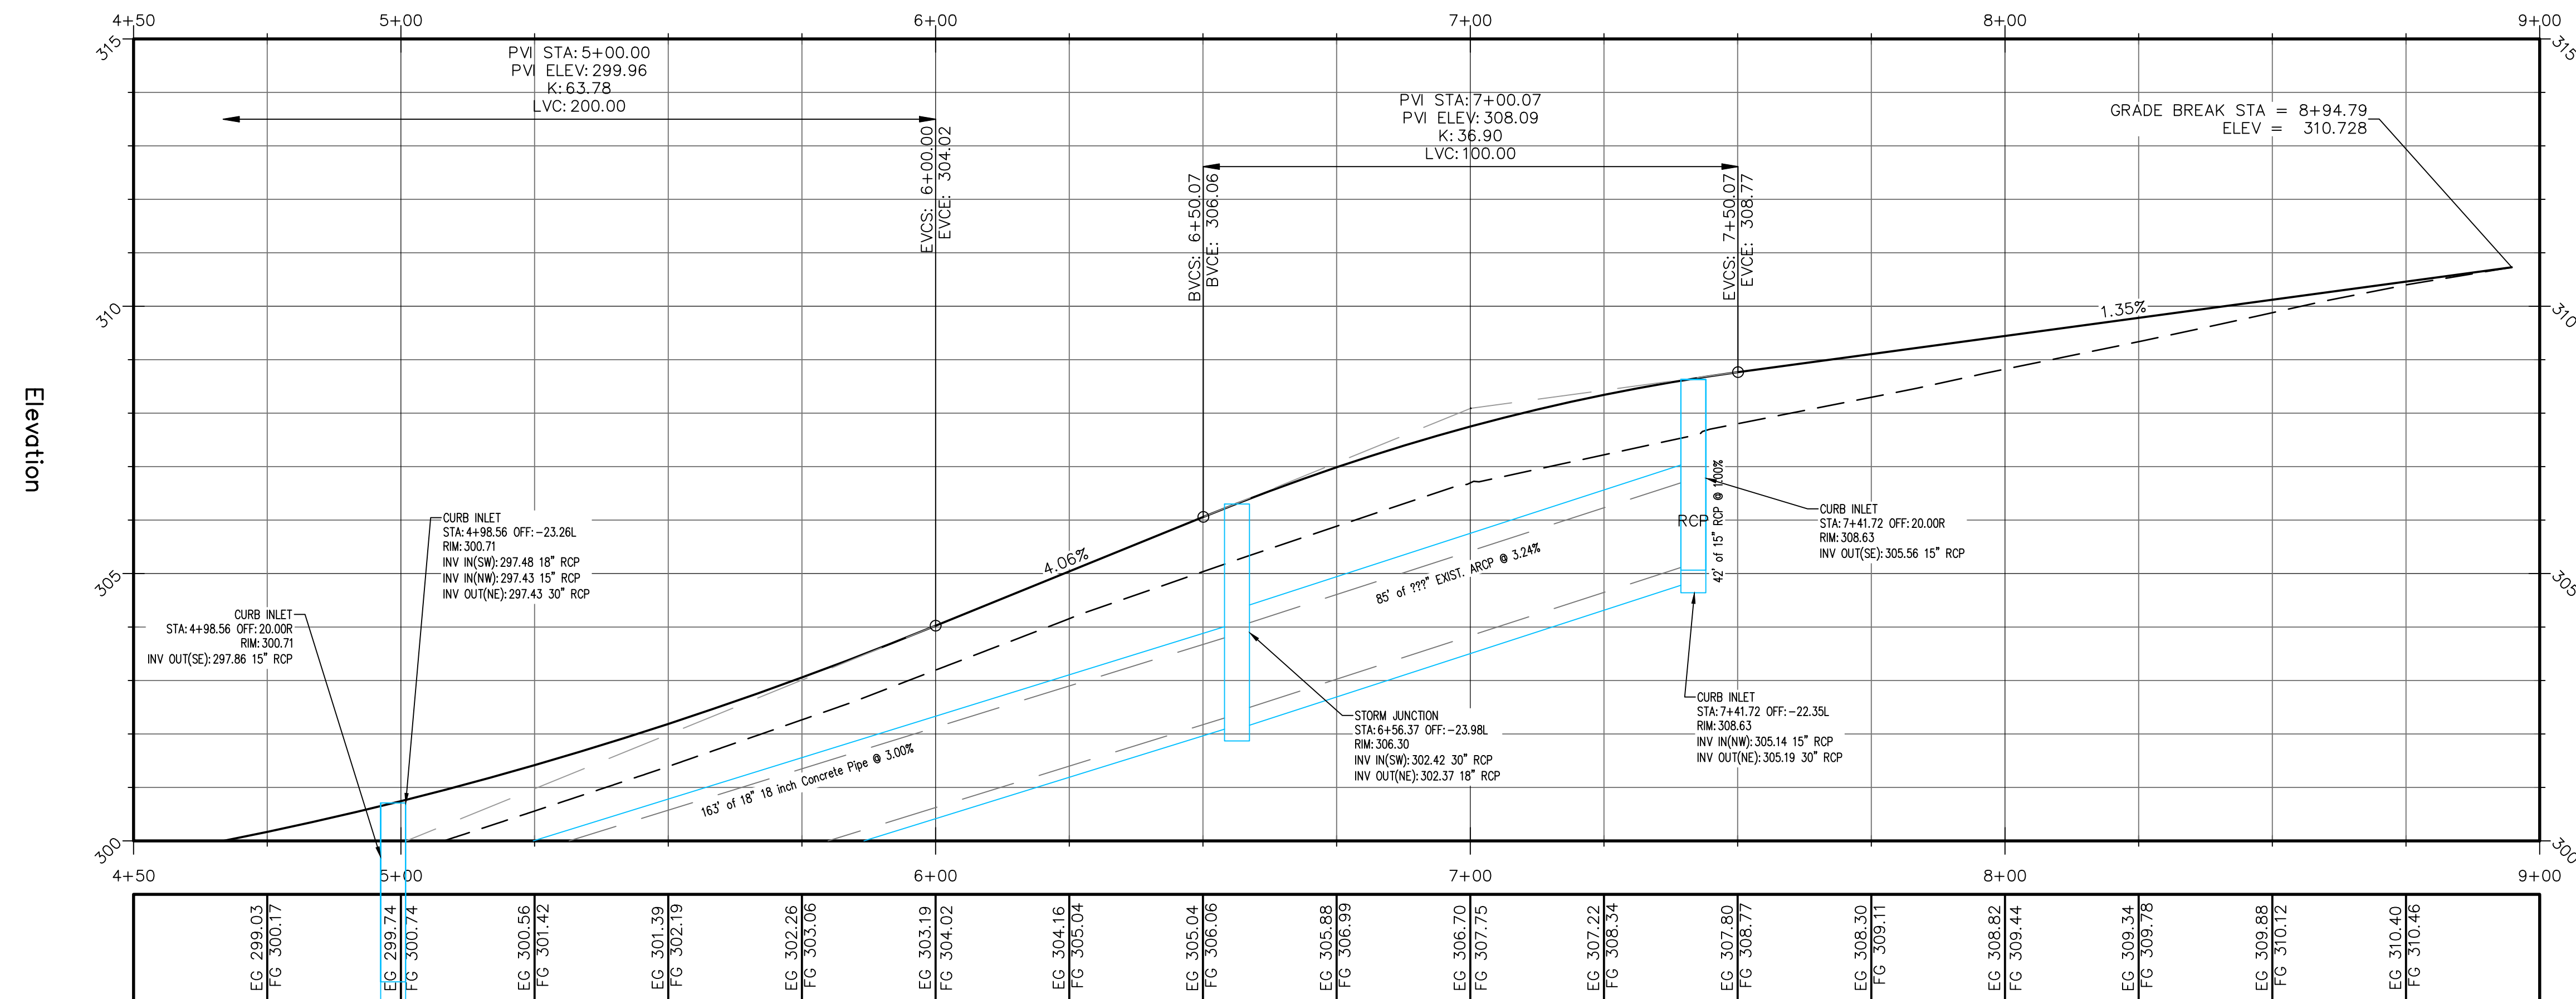

LEE ANDREWS LANE
 ROADWAY IMPROVEMENTS

JOB NUMBER: 21-110
 DRAWN BY: BFV3
 CHECKED BY: BFV3
 DATE: 5/28/27
 SCALE: 1"=20'

PLAN & PROFILE
 STA. 5+00 TO 9+00

C2