
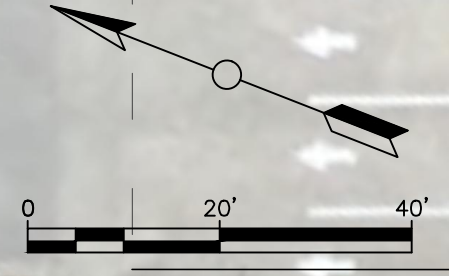



REVISIONS

NO.	DESCRIPTION	DATE

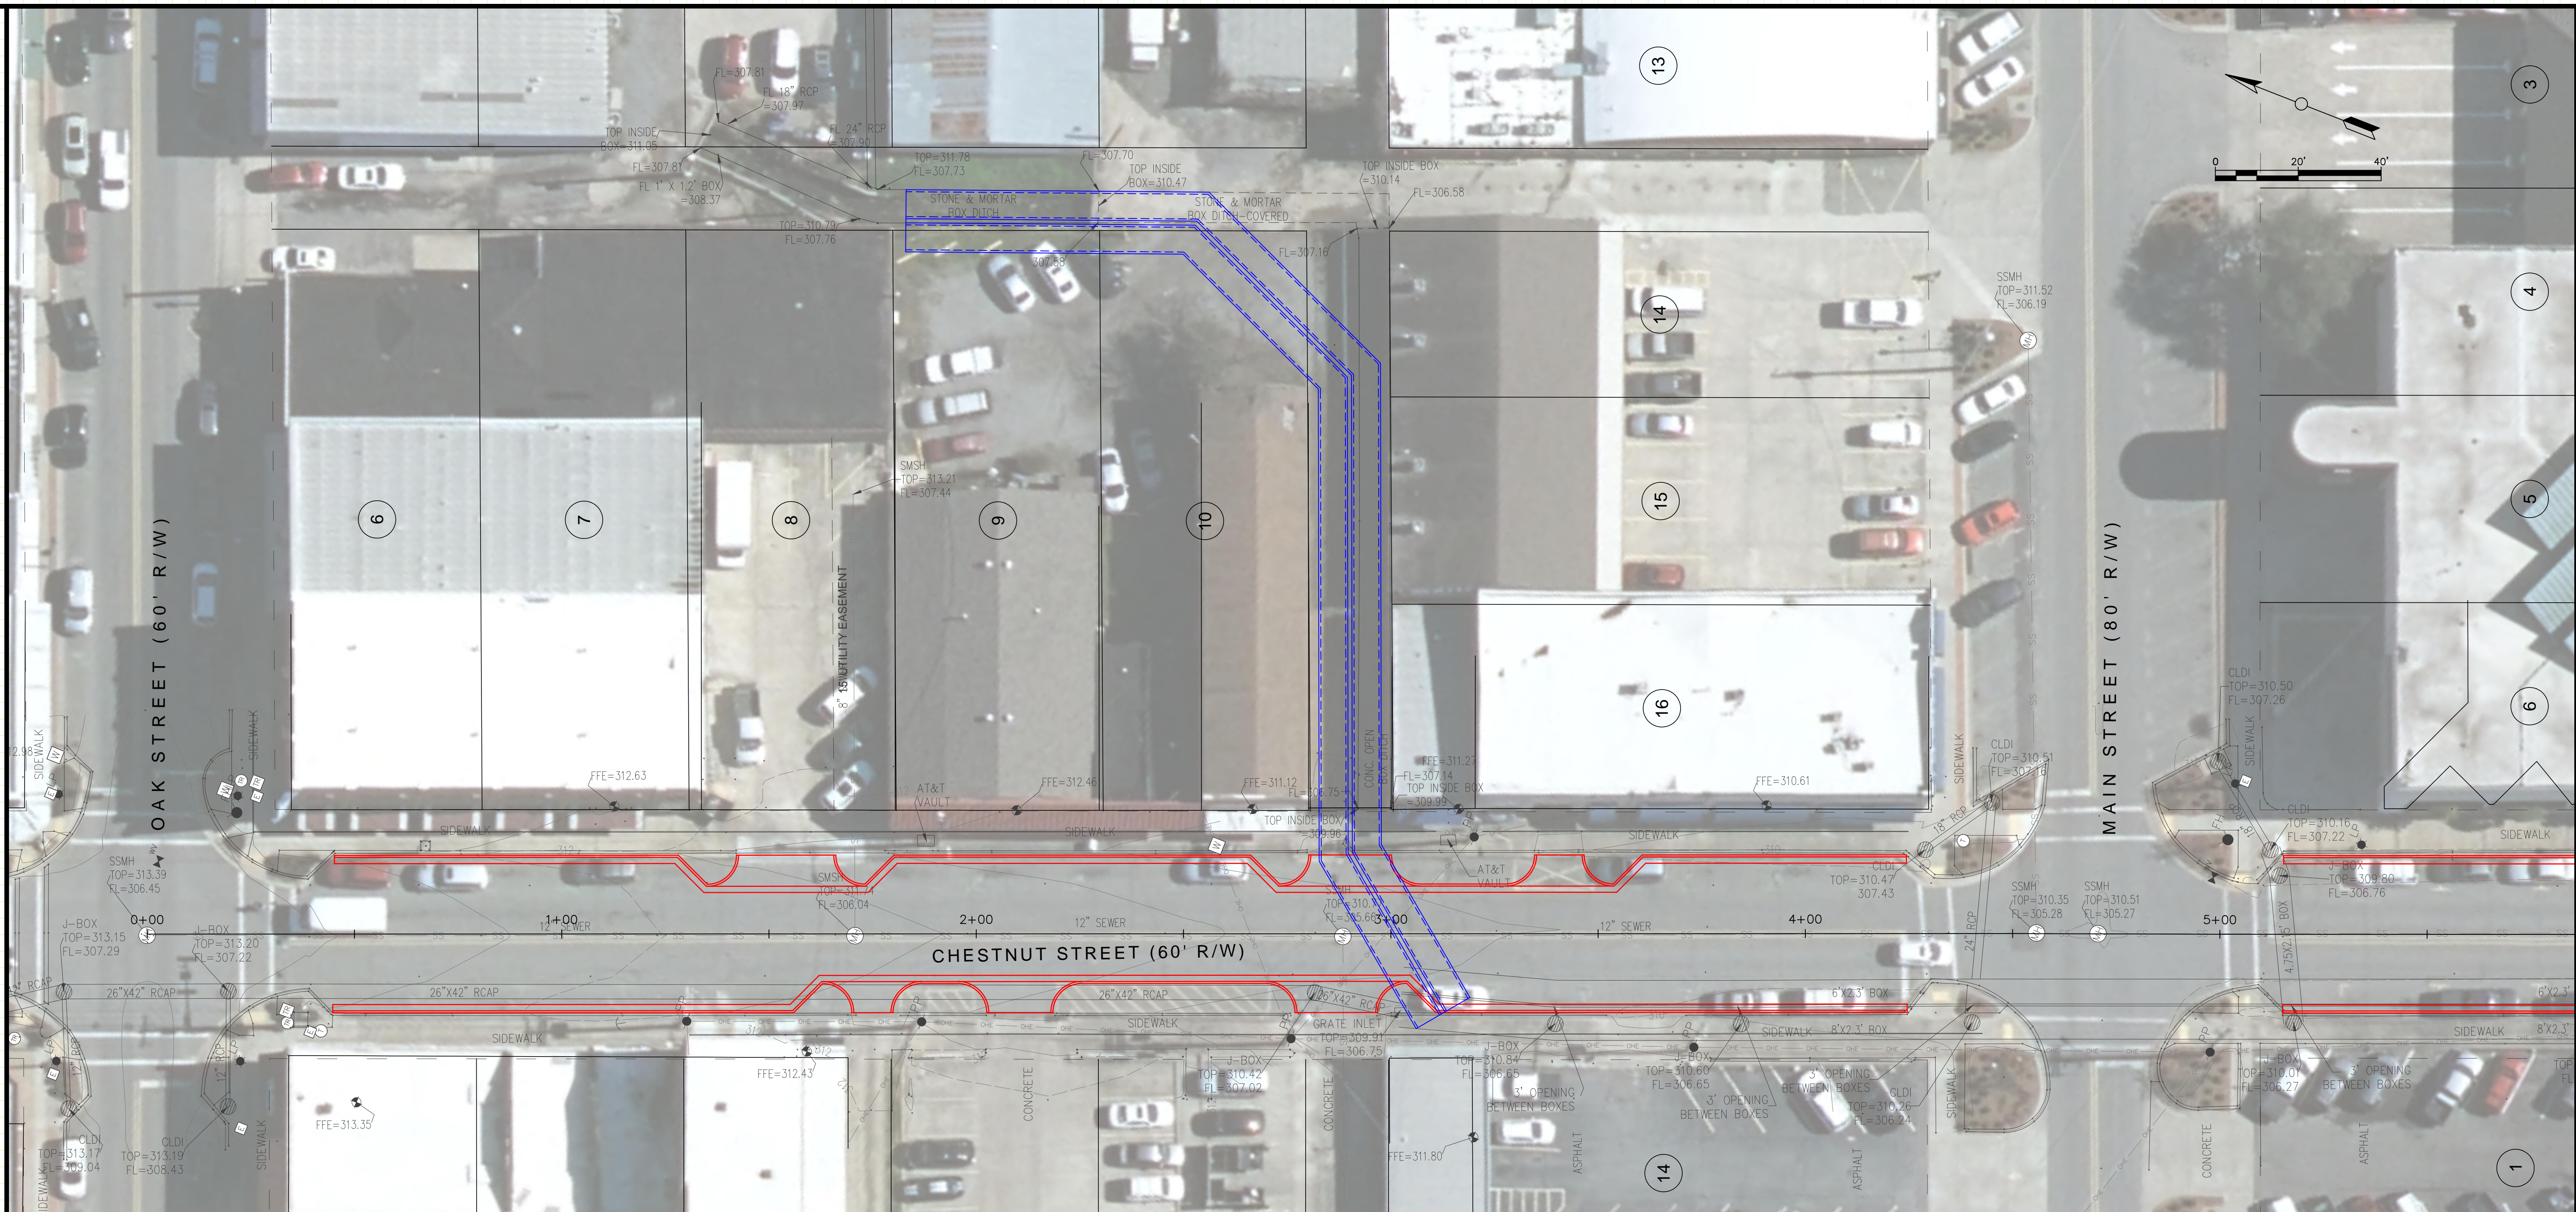

CHESTNUT STREET
 ROADWAY IMPROVEMENTS

Chestnut CL PROFILE

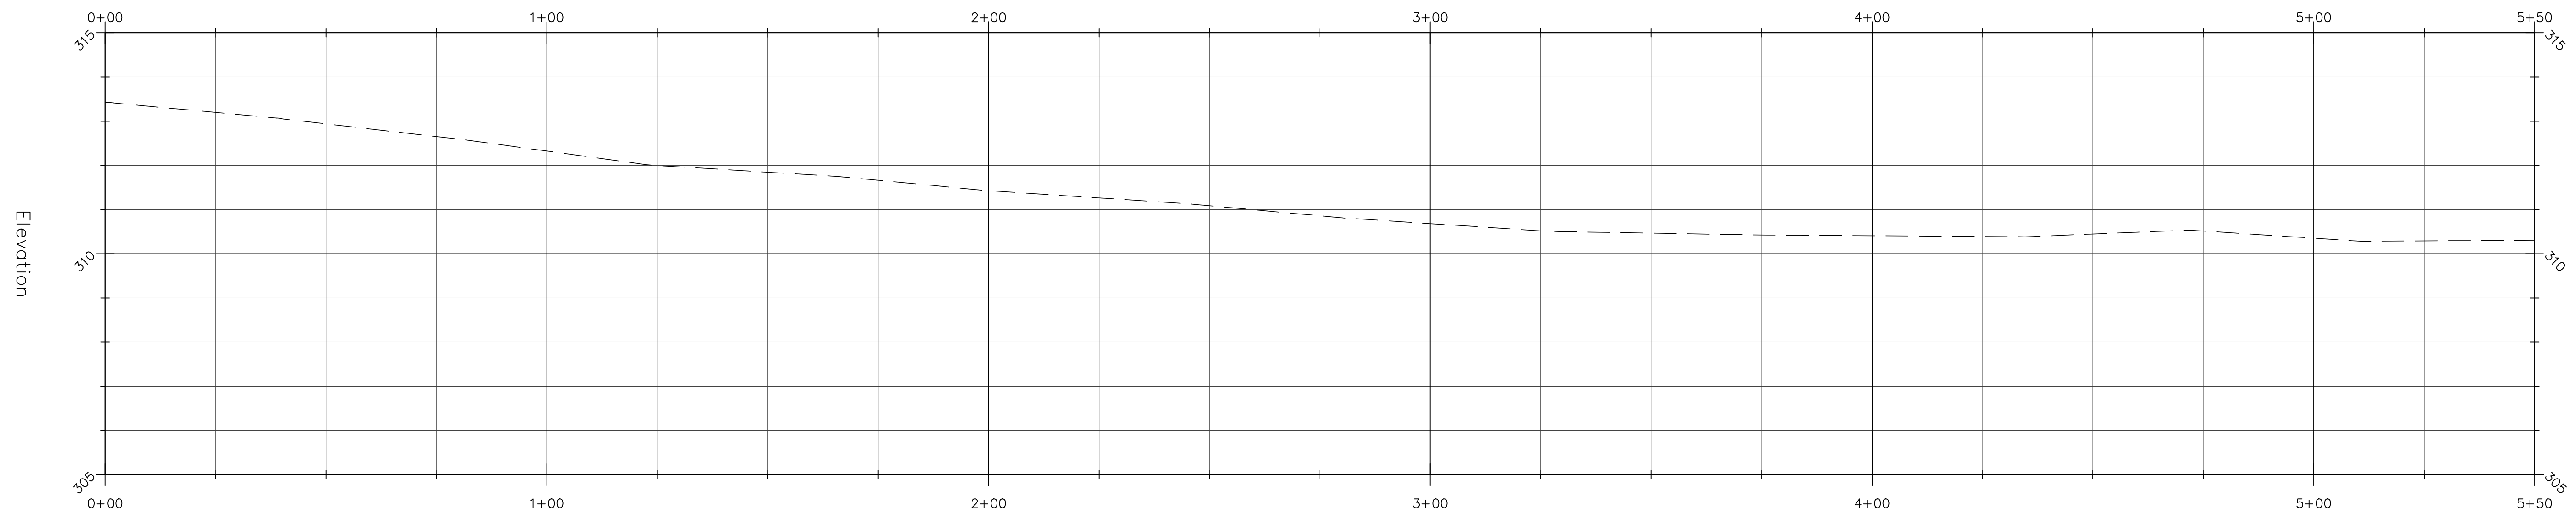


JOB NUMBER: 20-127
 DRAWN BY: BFV3
 CHECKED BY: BFV3
 DATE: 09/02/2021
 SCALE: 1"=20'

PLAN & PROFILE
 0+00 TO 5+50

C2

REVISIONS

NO.	DESCRIPTION	DATE

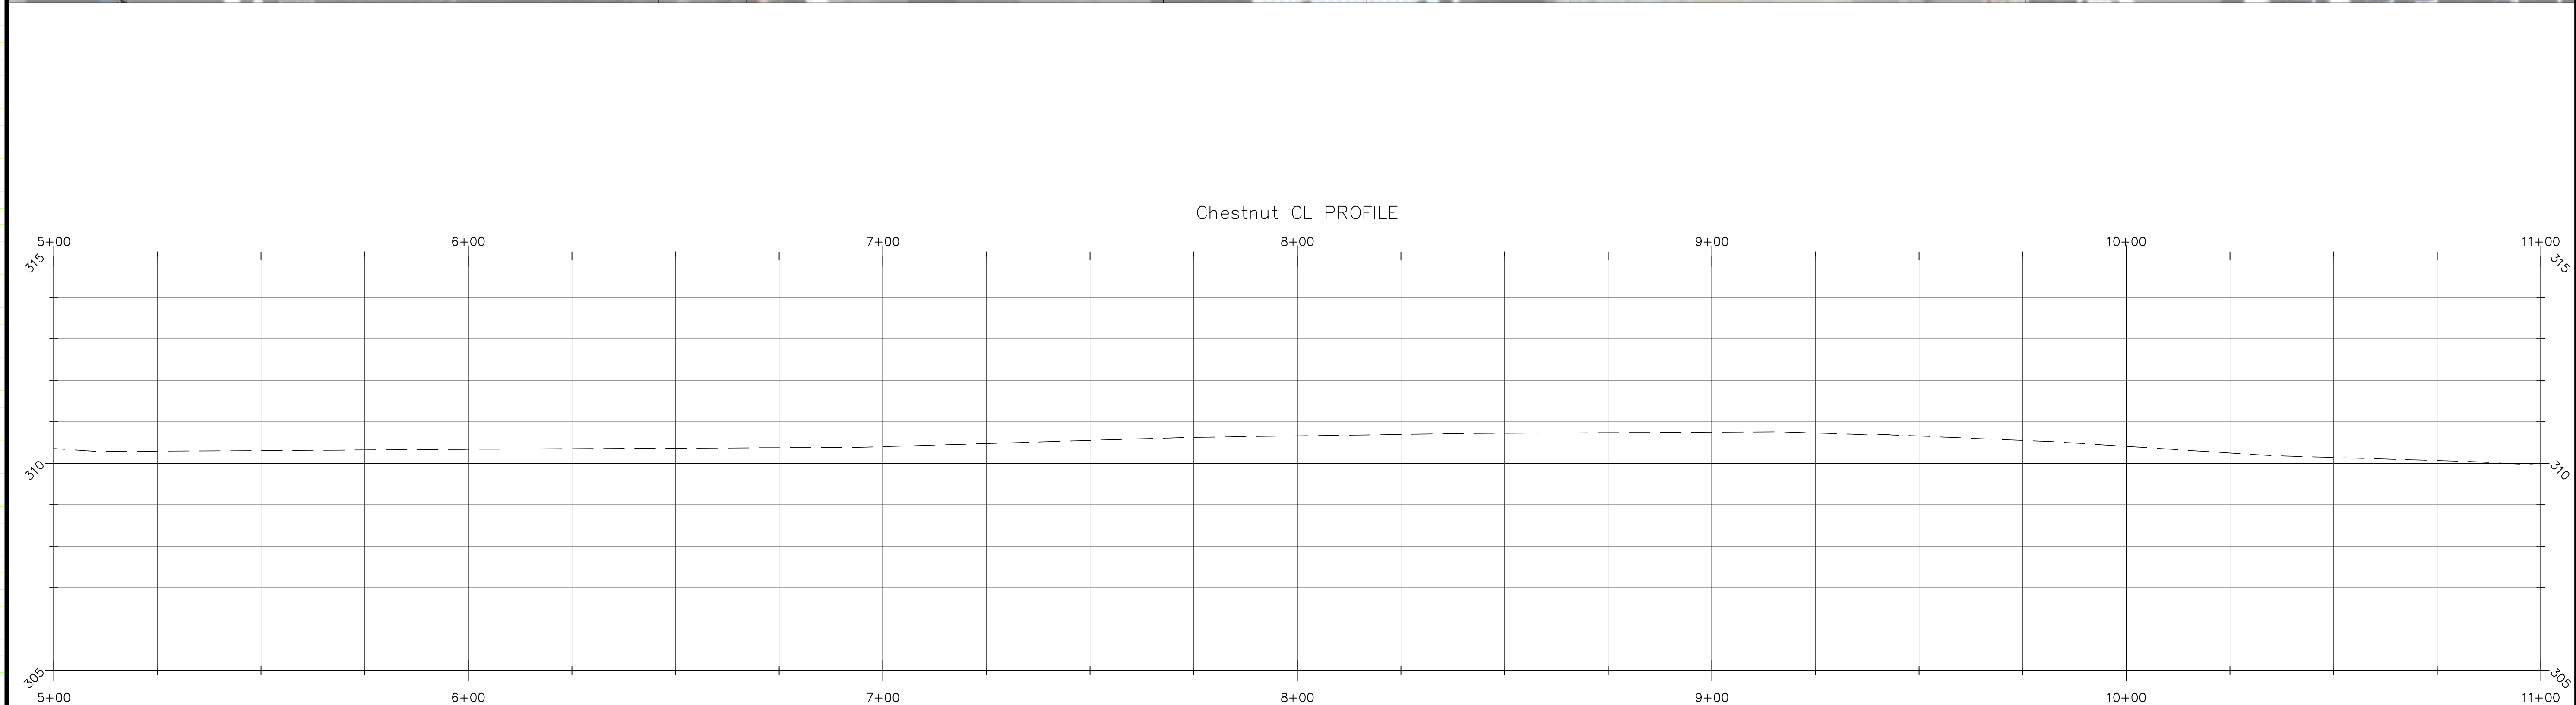

CHESTNUT STREET
 ROADWAY IMPROVEMENTS


JOB NUMBER: 20-127
 DRAWN BY: BFV3
 CHECKED BY: BFV3
 DATE: 09/02/2021
 SCALE: 1"=20'

PLAN & PROFILE
 5+50 TO 11+00


C3

REVISIONS

NO.	DESCRIPTION	DATE

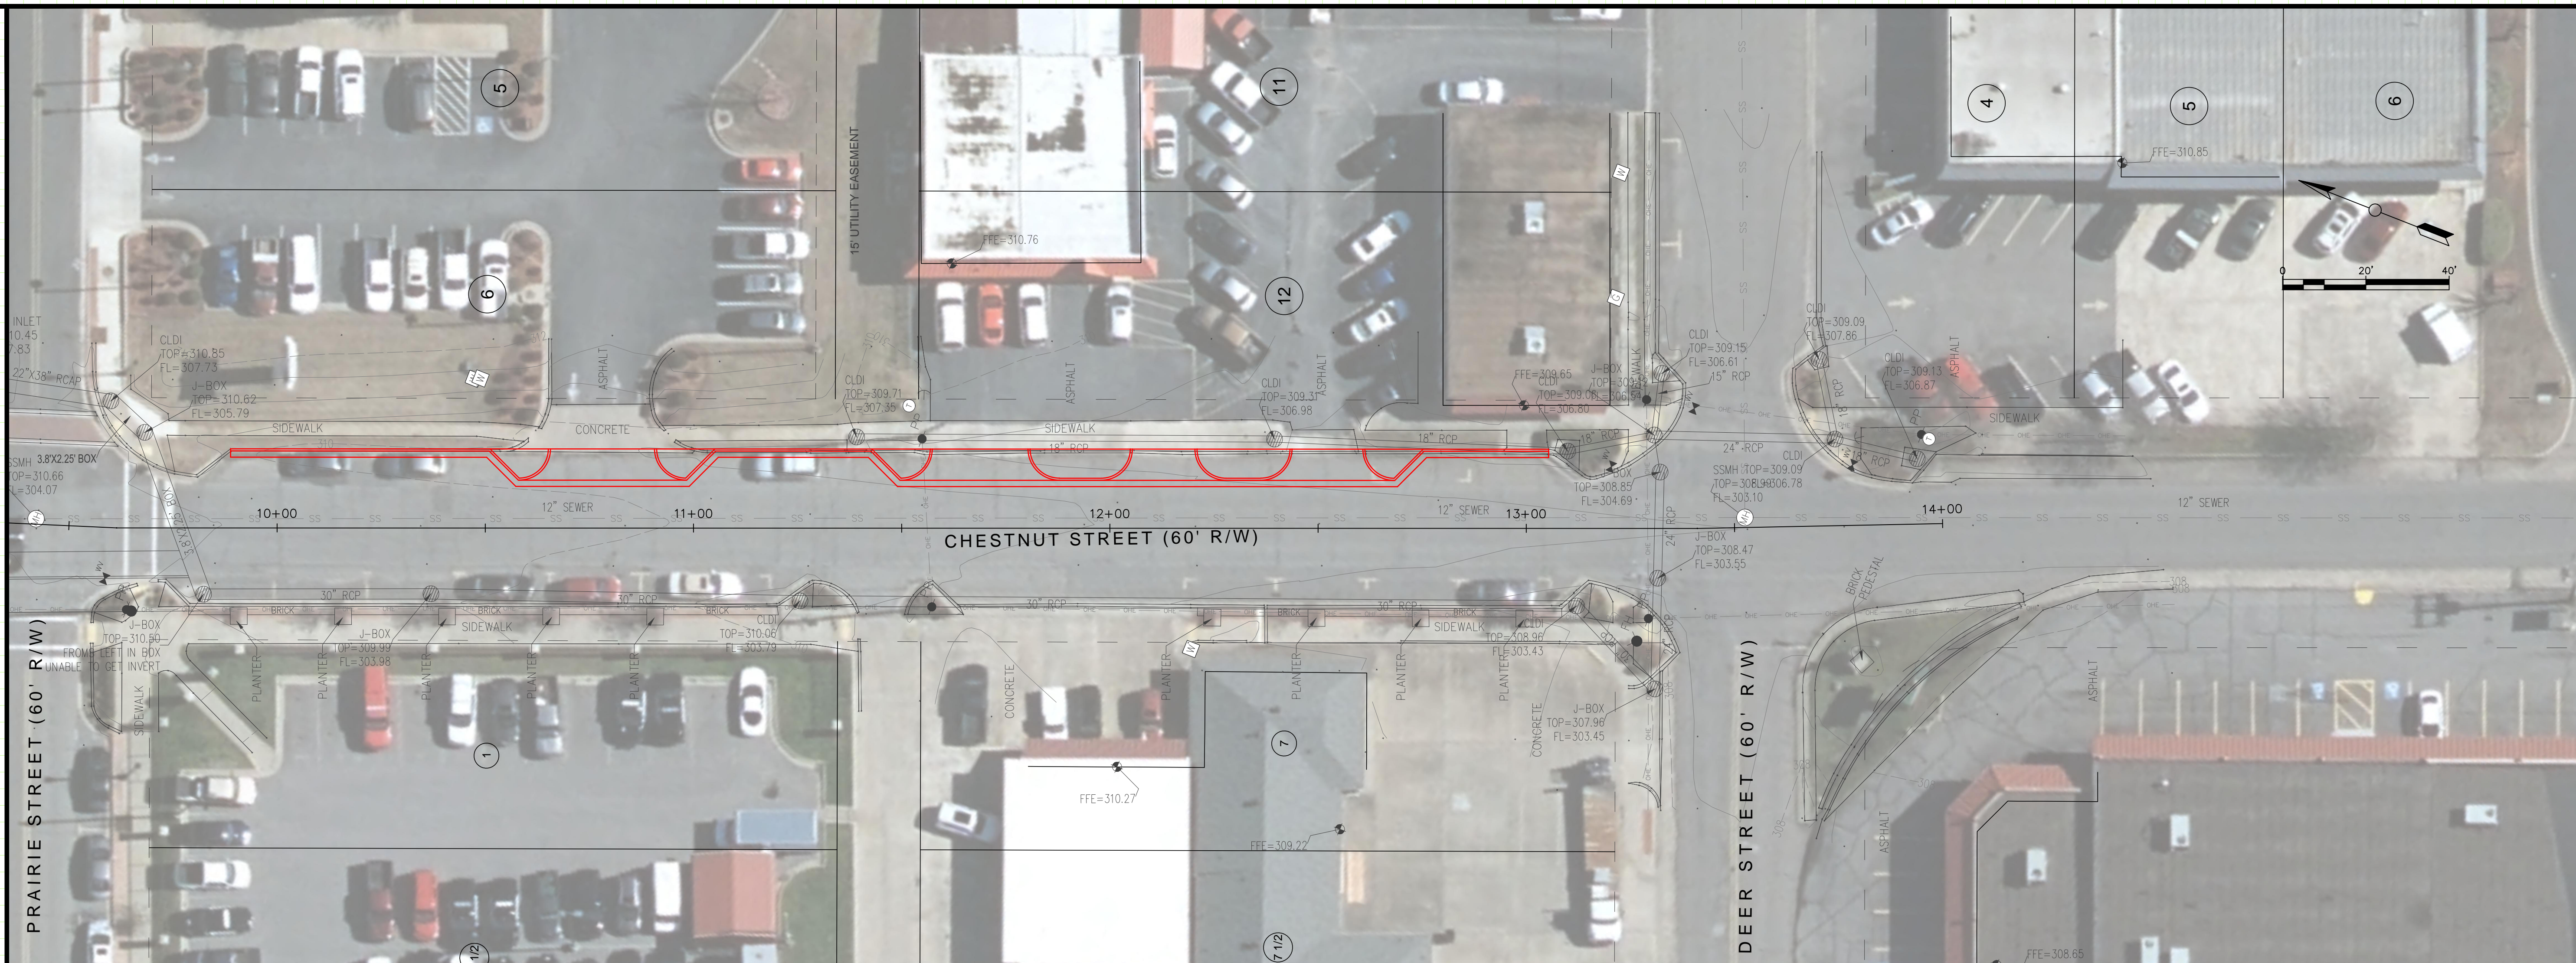

Chestnut CL PROFILE

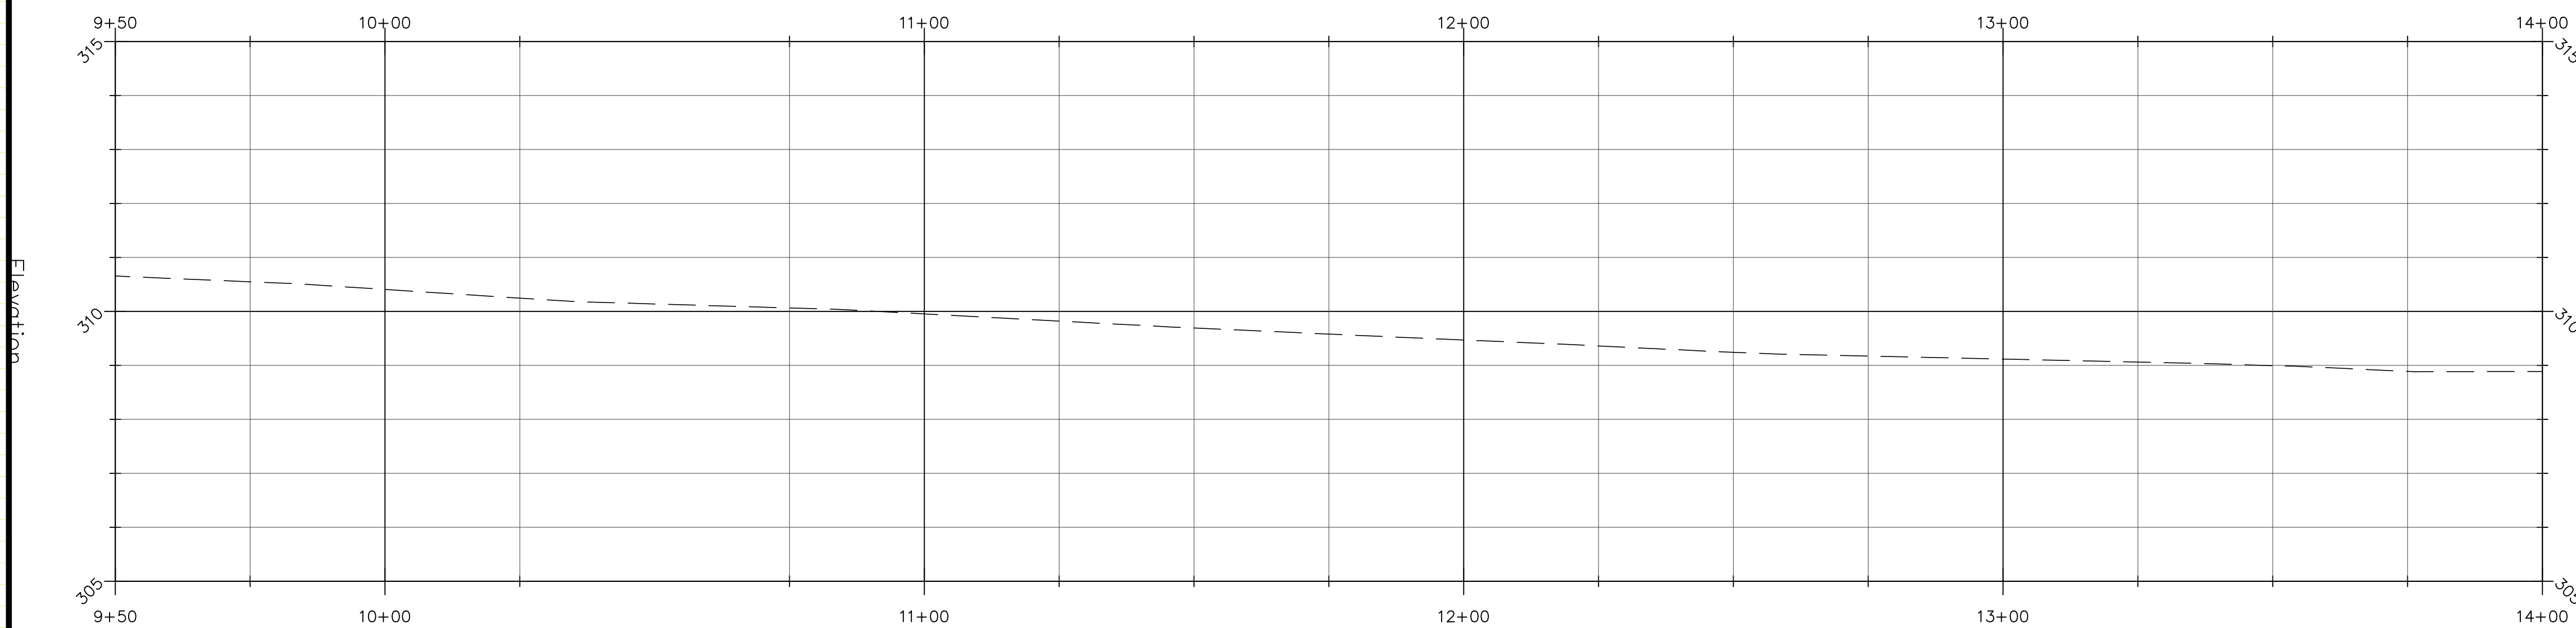

CHESTNUT STREET
 ROADWAY IMPROVEMENTS

JOB NUMBER: 20-127
 DRAWN BY: BFV3
 CHECKED BY: BFV3
 DATE: 09/02/2021
 SCALE: 1"=20'

PLAN & PROFILE
 11+00 TO 14+00

C4