


REVISIONS

| NO. | DESCRIPTION | DATE |
|-----|-------------|------|
|     |             |      |
|     |             |      |

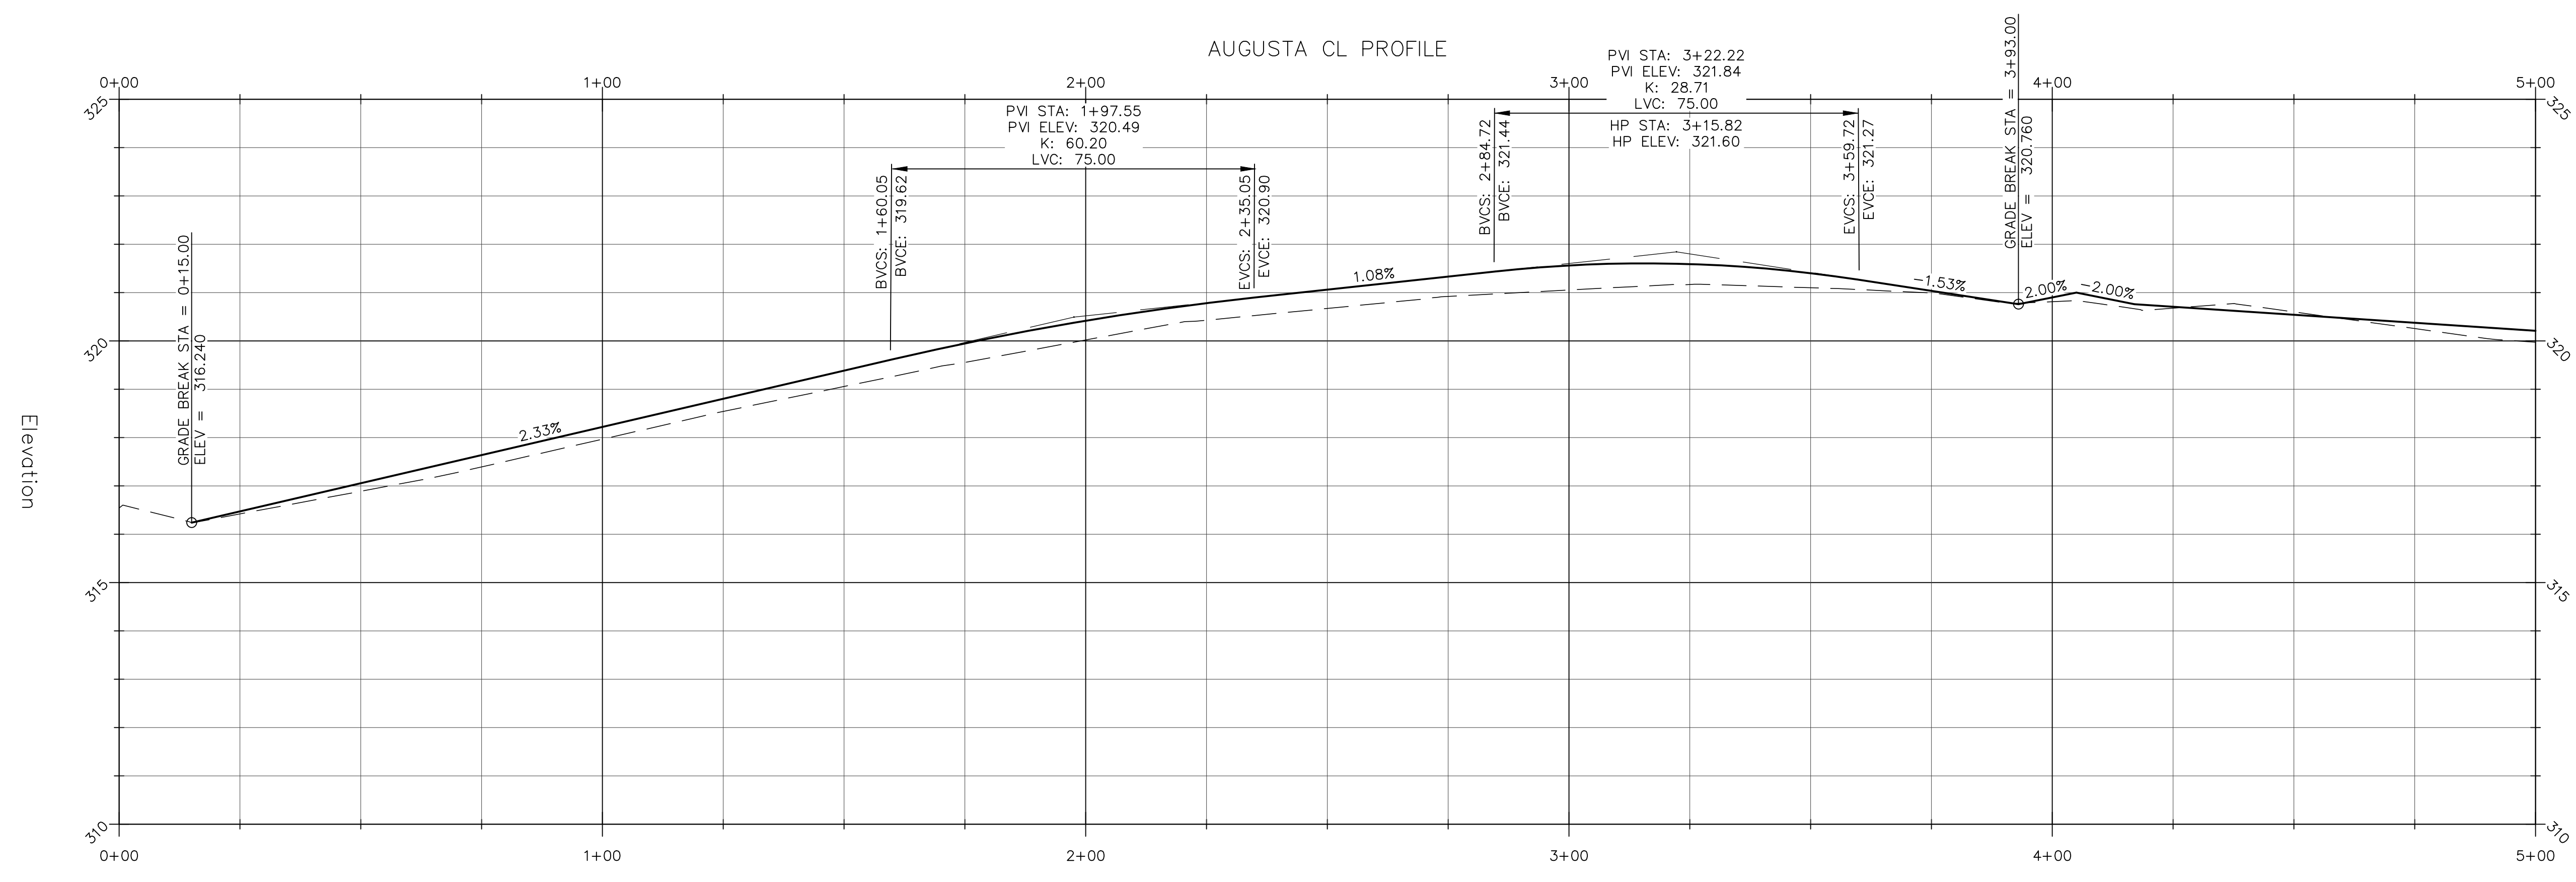


AUGUSTA AVENUE  
 ROADWAY IMPROVEMENTS

JOB NUMBER: 21-111  
 DRAWN BY: BFV3  
 CHECKED BY: BFV3  
 DATE: 8/25/21  
 SCALE: 1"=20'


PLAN & PROFILE  
 STA. 0+00 TO 5+00

REVISIONS

| NO. | DESCRIPTION | DATE |
|-----|-------------|------|
|     |             |      |
|     |             |      |

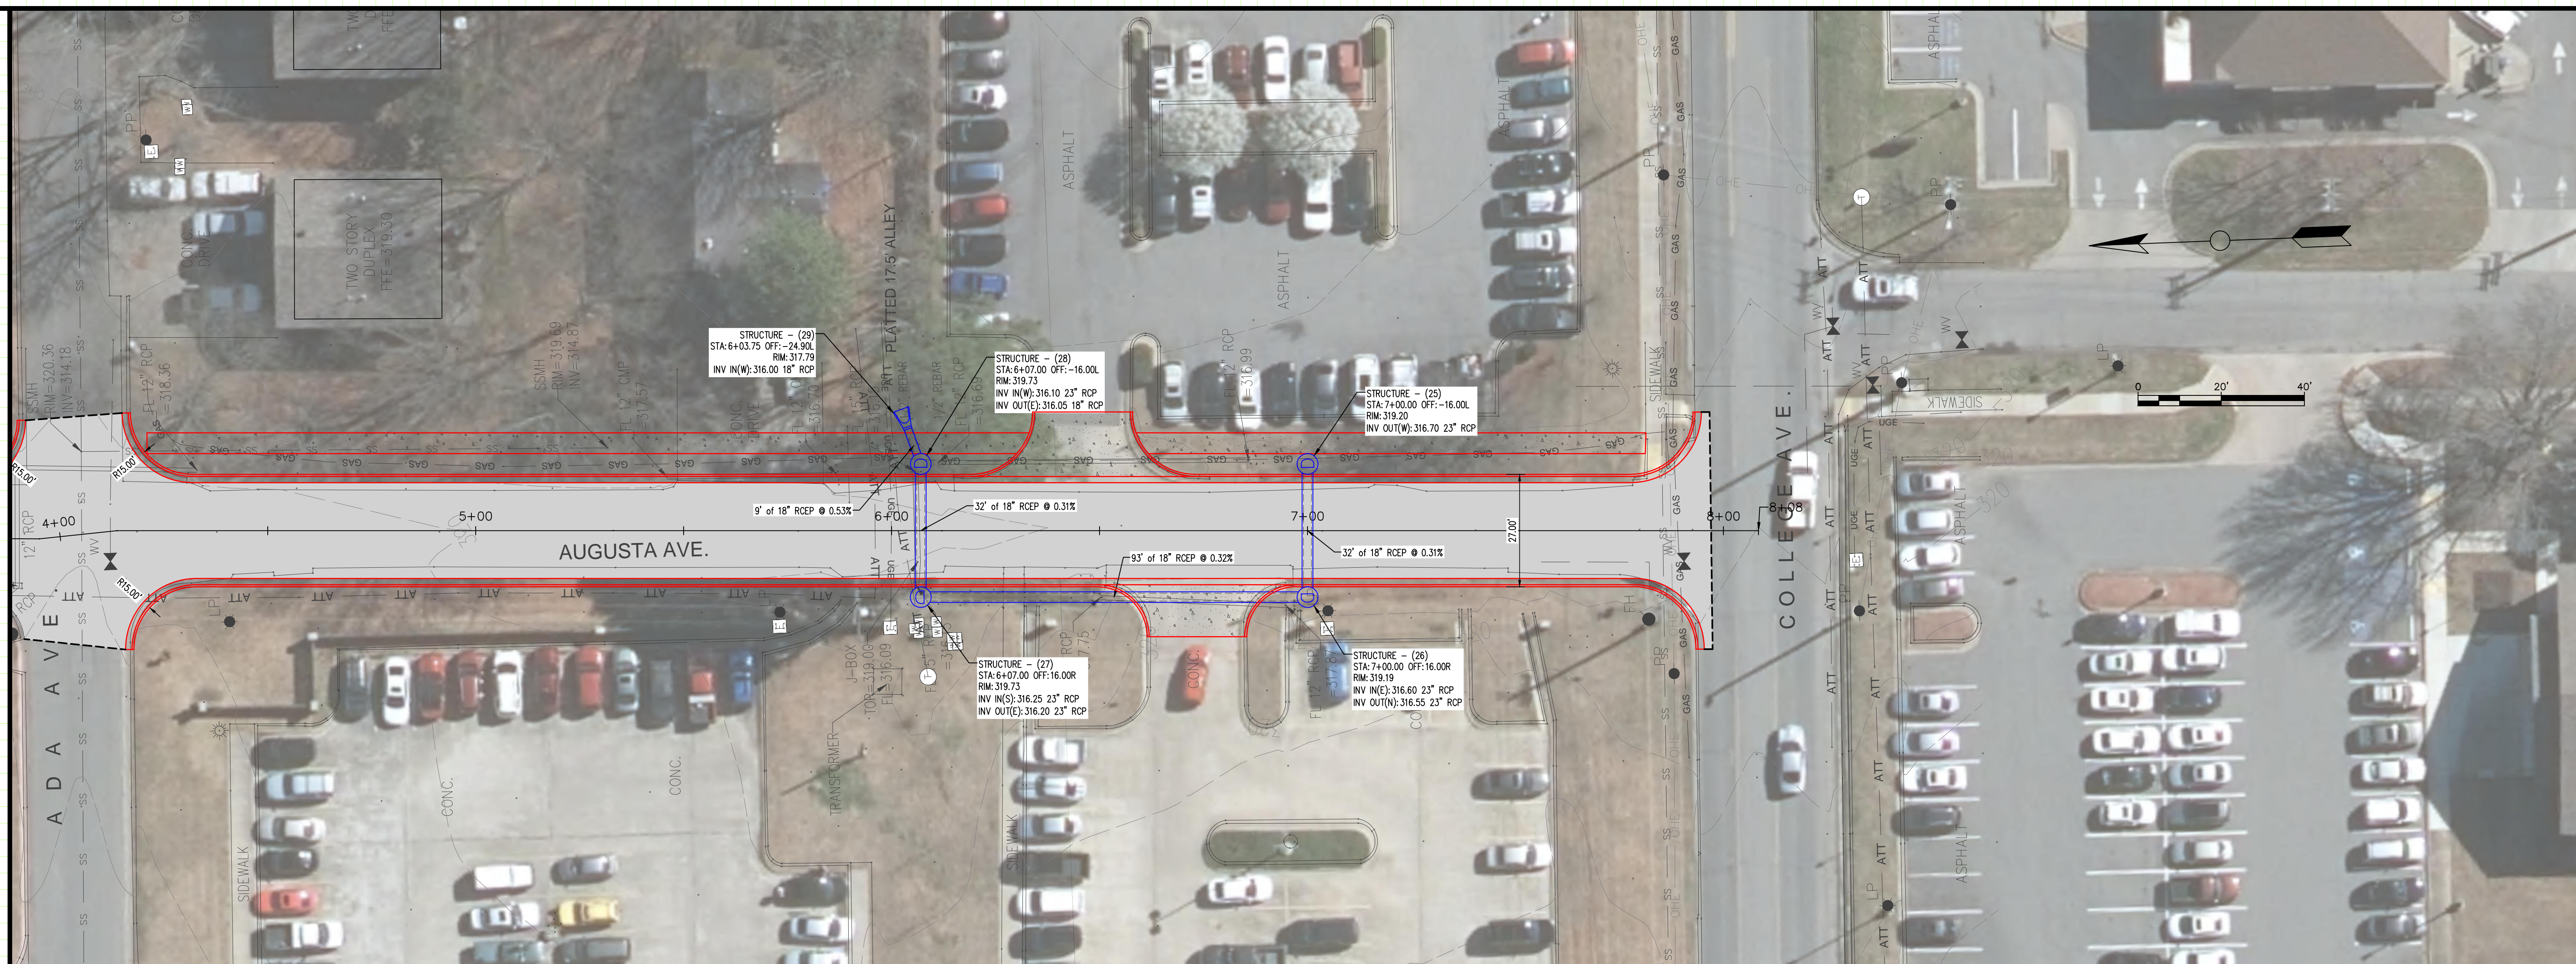

AUGUSTA CL PROFILE

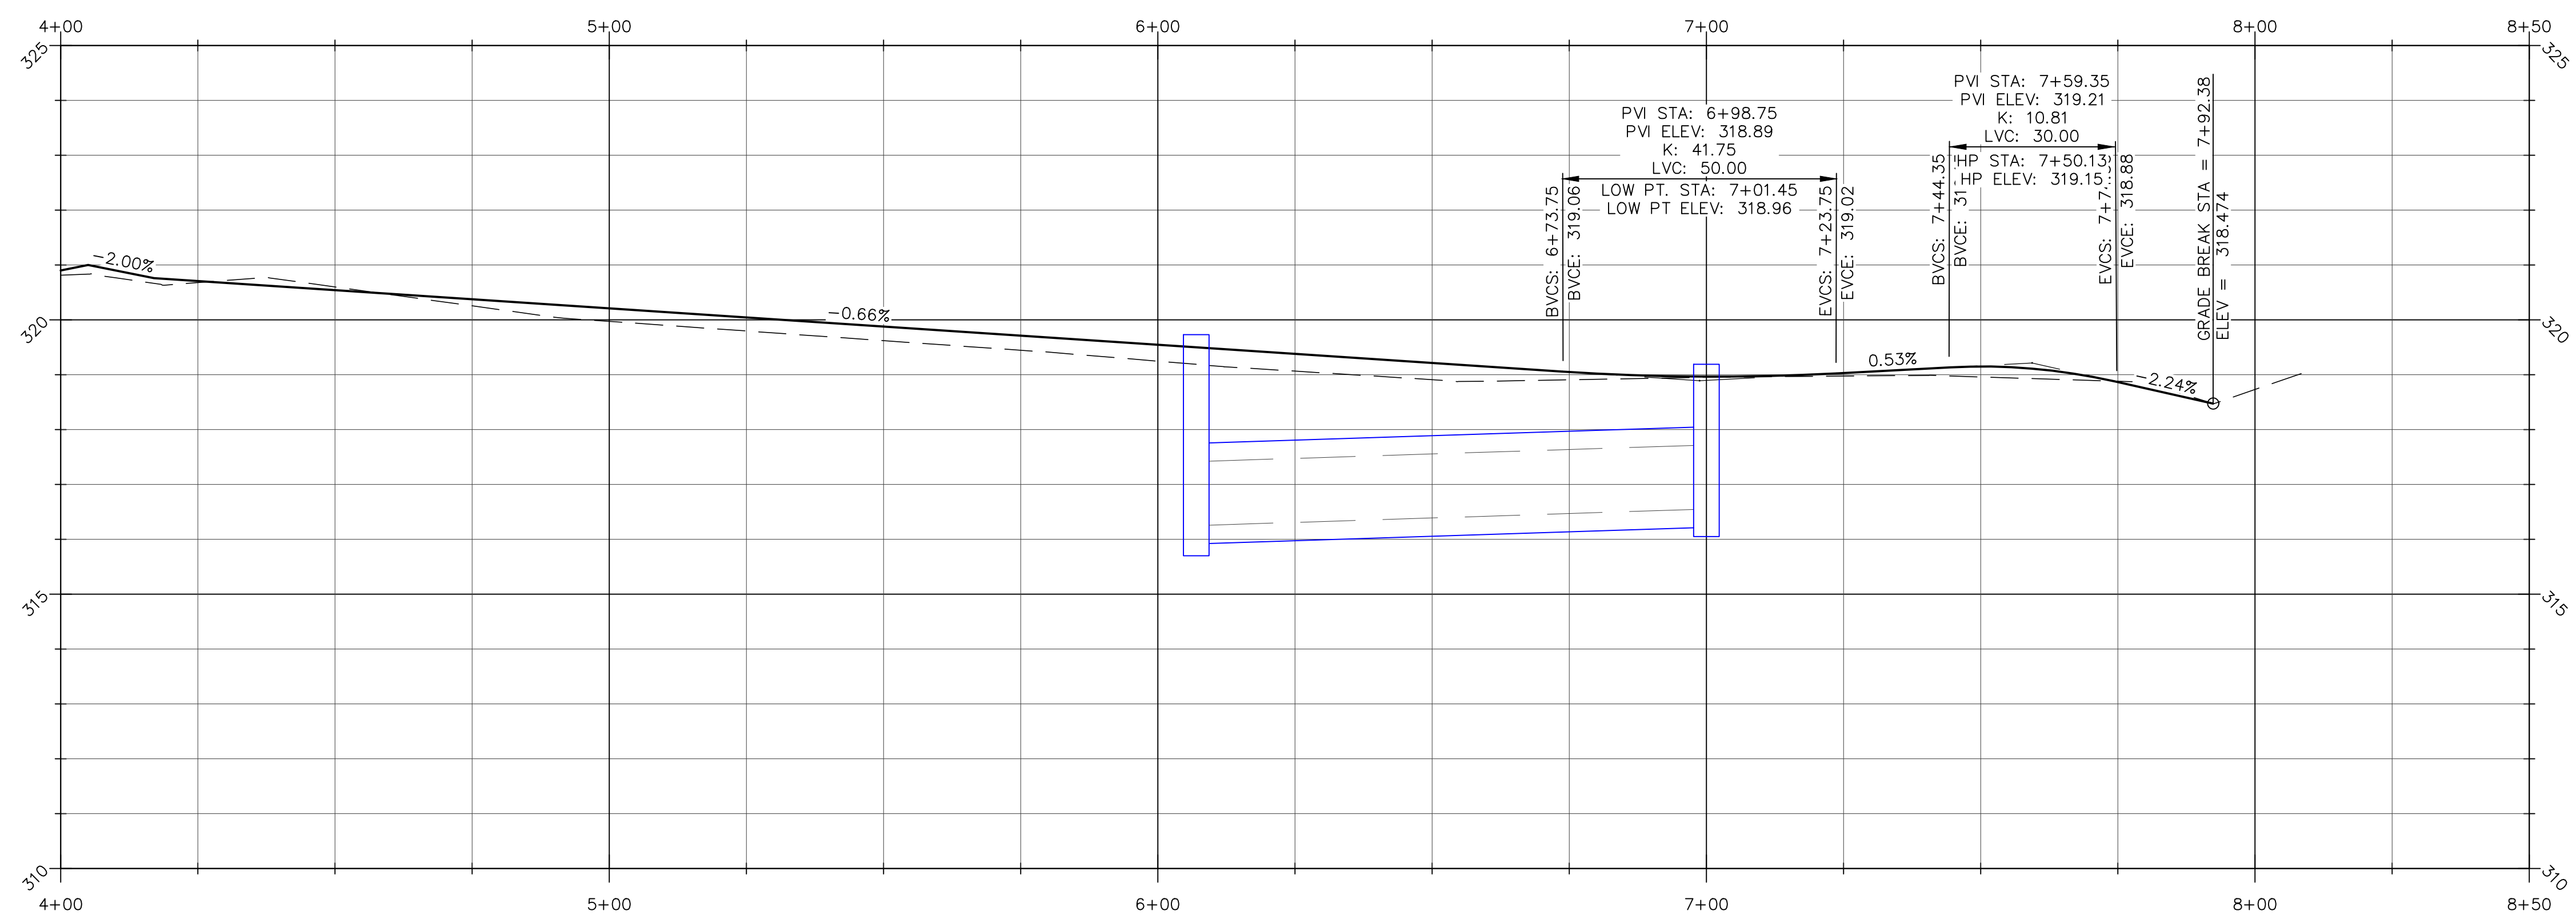

AUGUSTA AVENUE  
 ROADWAY IMPROVEMENTS

JOB NUMBER: 21-111  
 DRAWN BY: BFV3  
 CHECKED BY: BFV3  
 DATE: 8/25/21  
 SCALE: 1"=20'

PLAN & PROFILE  
 STA. 5+00 TO 8+00