
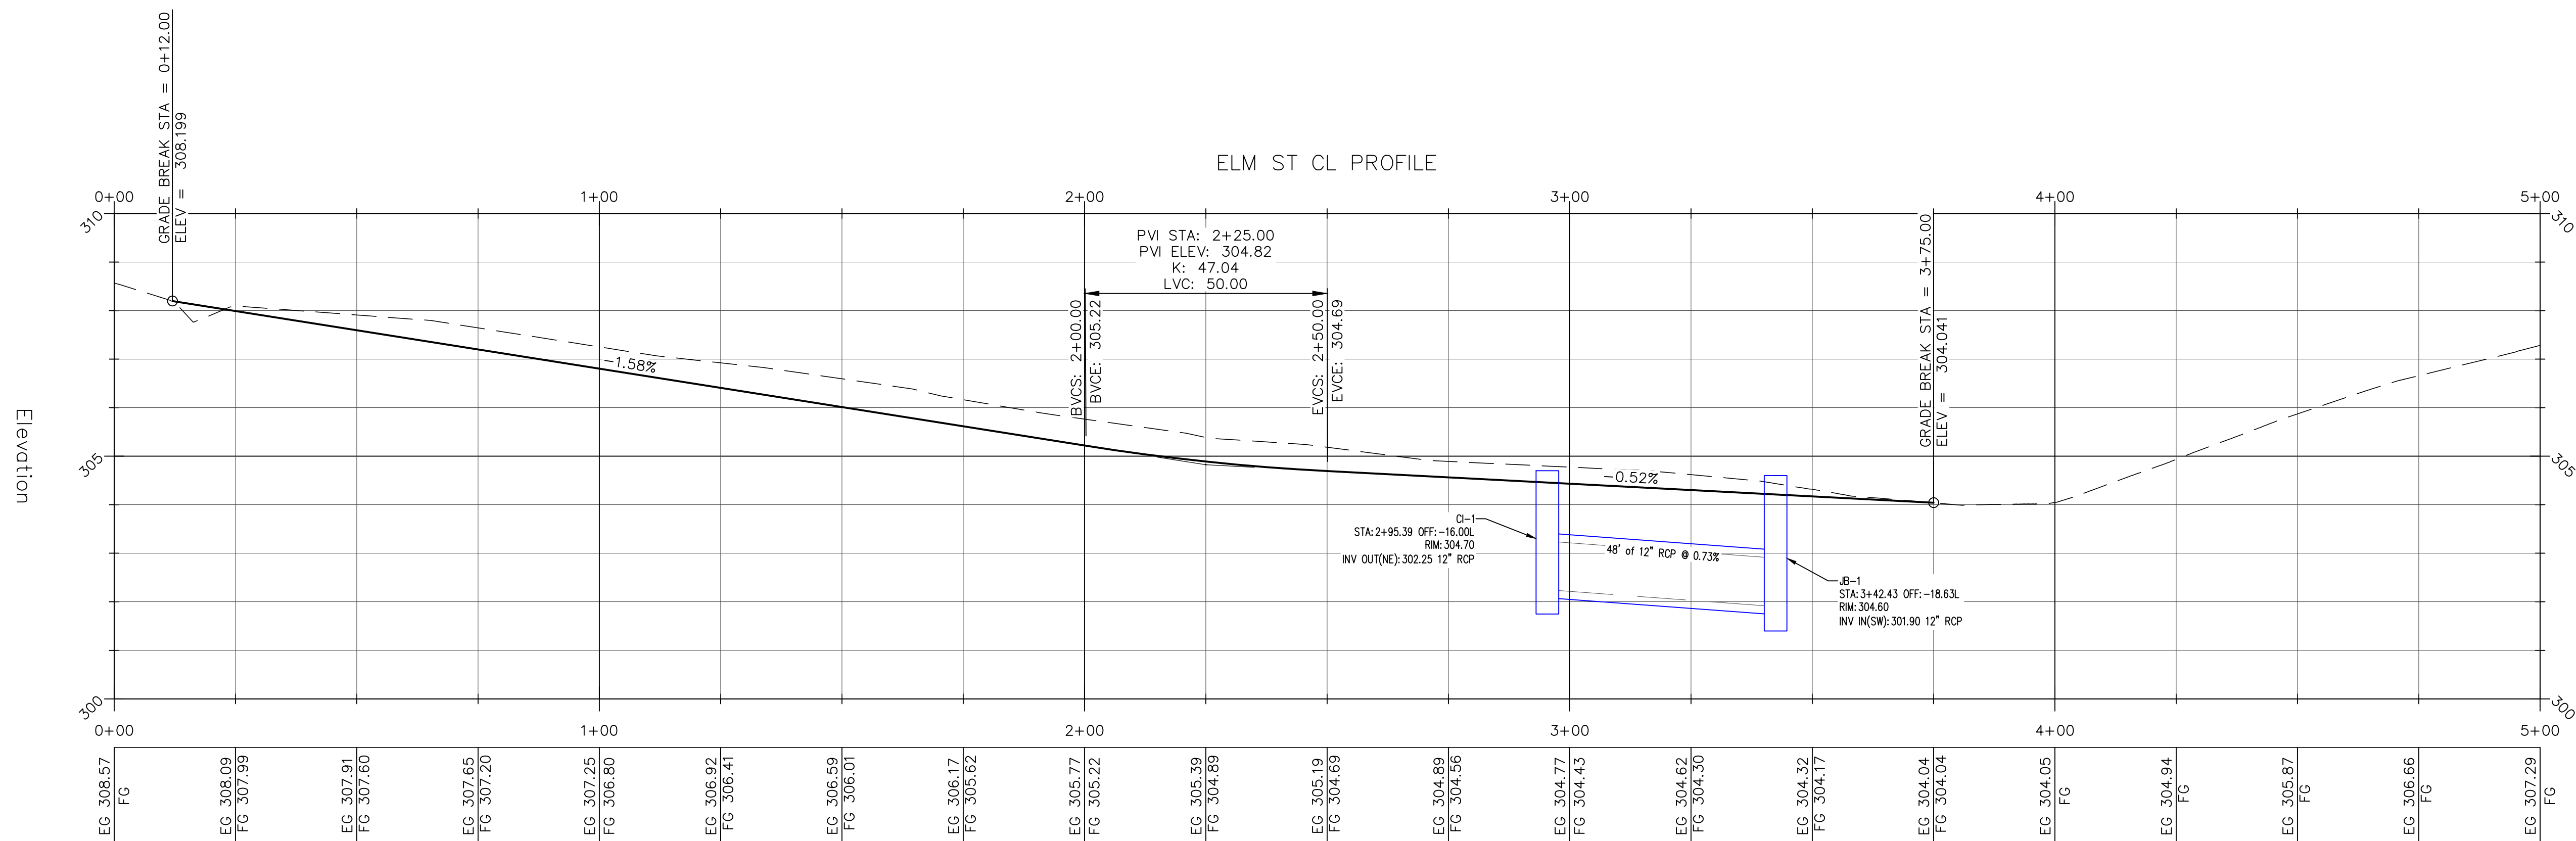


REVISIONS

NO.	DESCRIPTION	DATE

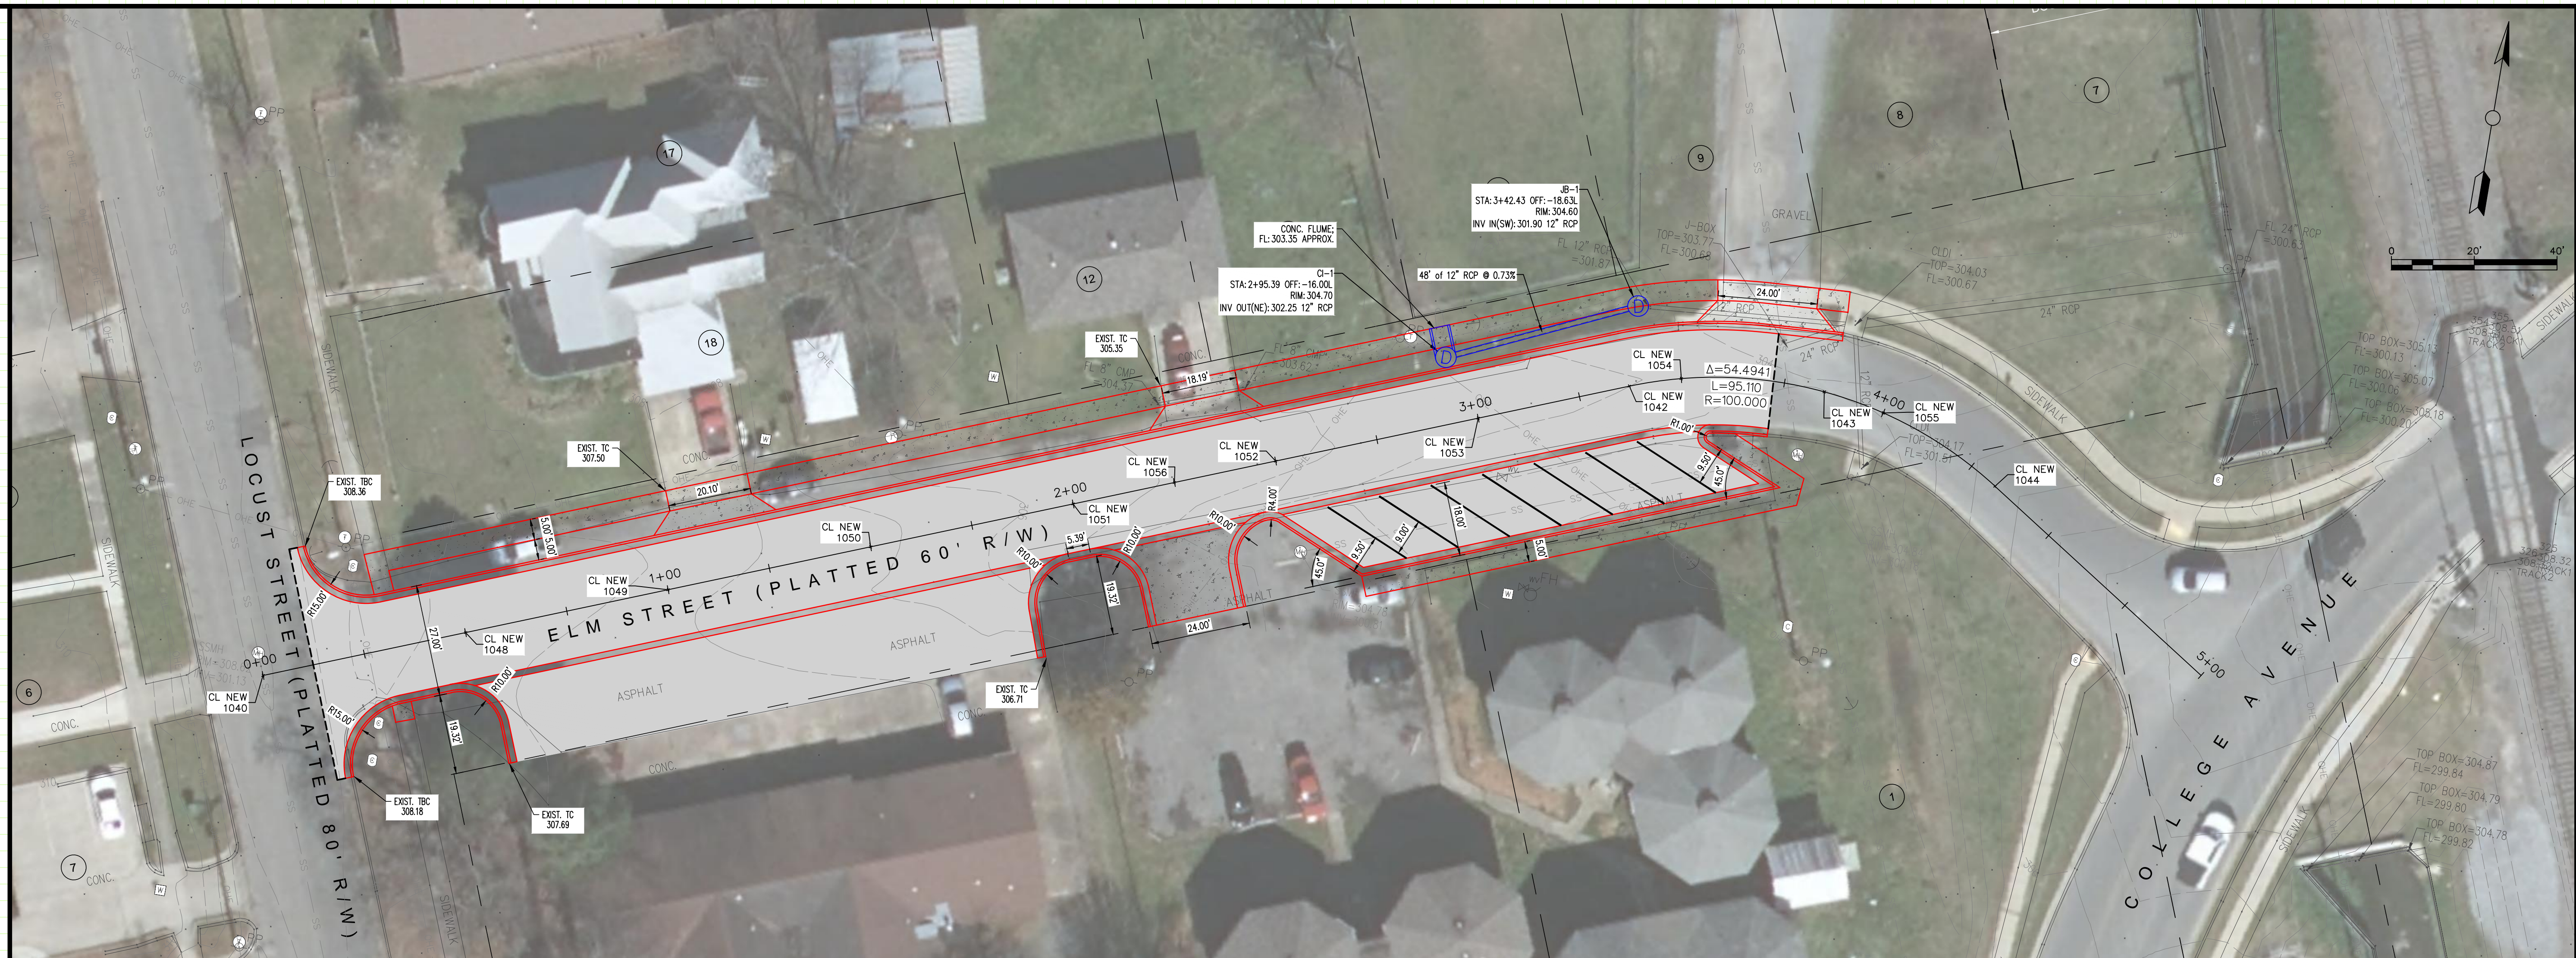

ELM STREET  
 ROADWAY IMPROVEMENTS

JOB NUMBER: 21-114  
 DRAWN BY: BFV3  
 CHECKED BY: BFV3  
 DATE: 6/25/21  
 SCALE: 1"=20'

PLAN &  
 PROFILE

C1