


# BEAN STREET ROADWAY CONSTRUCTION CONWAY, ARKANSAS CONSTRUCTION PACKAGE

## VICINITY MAP

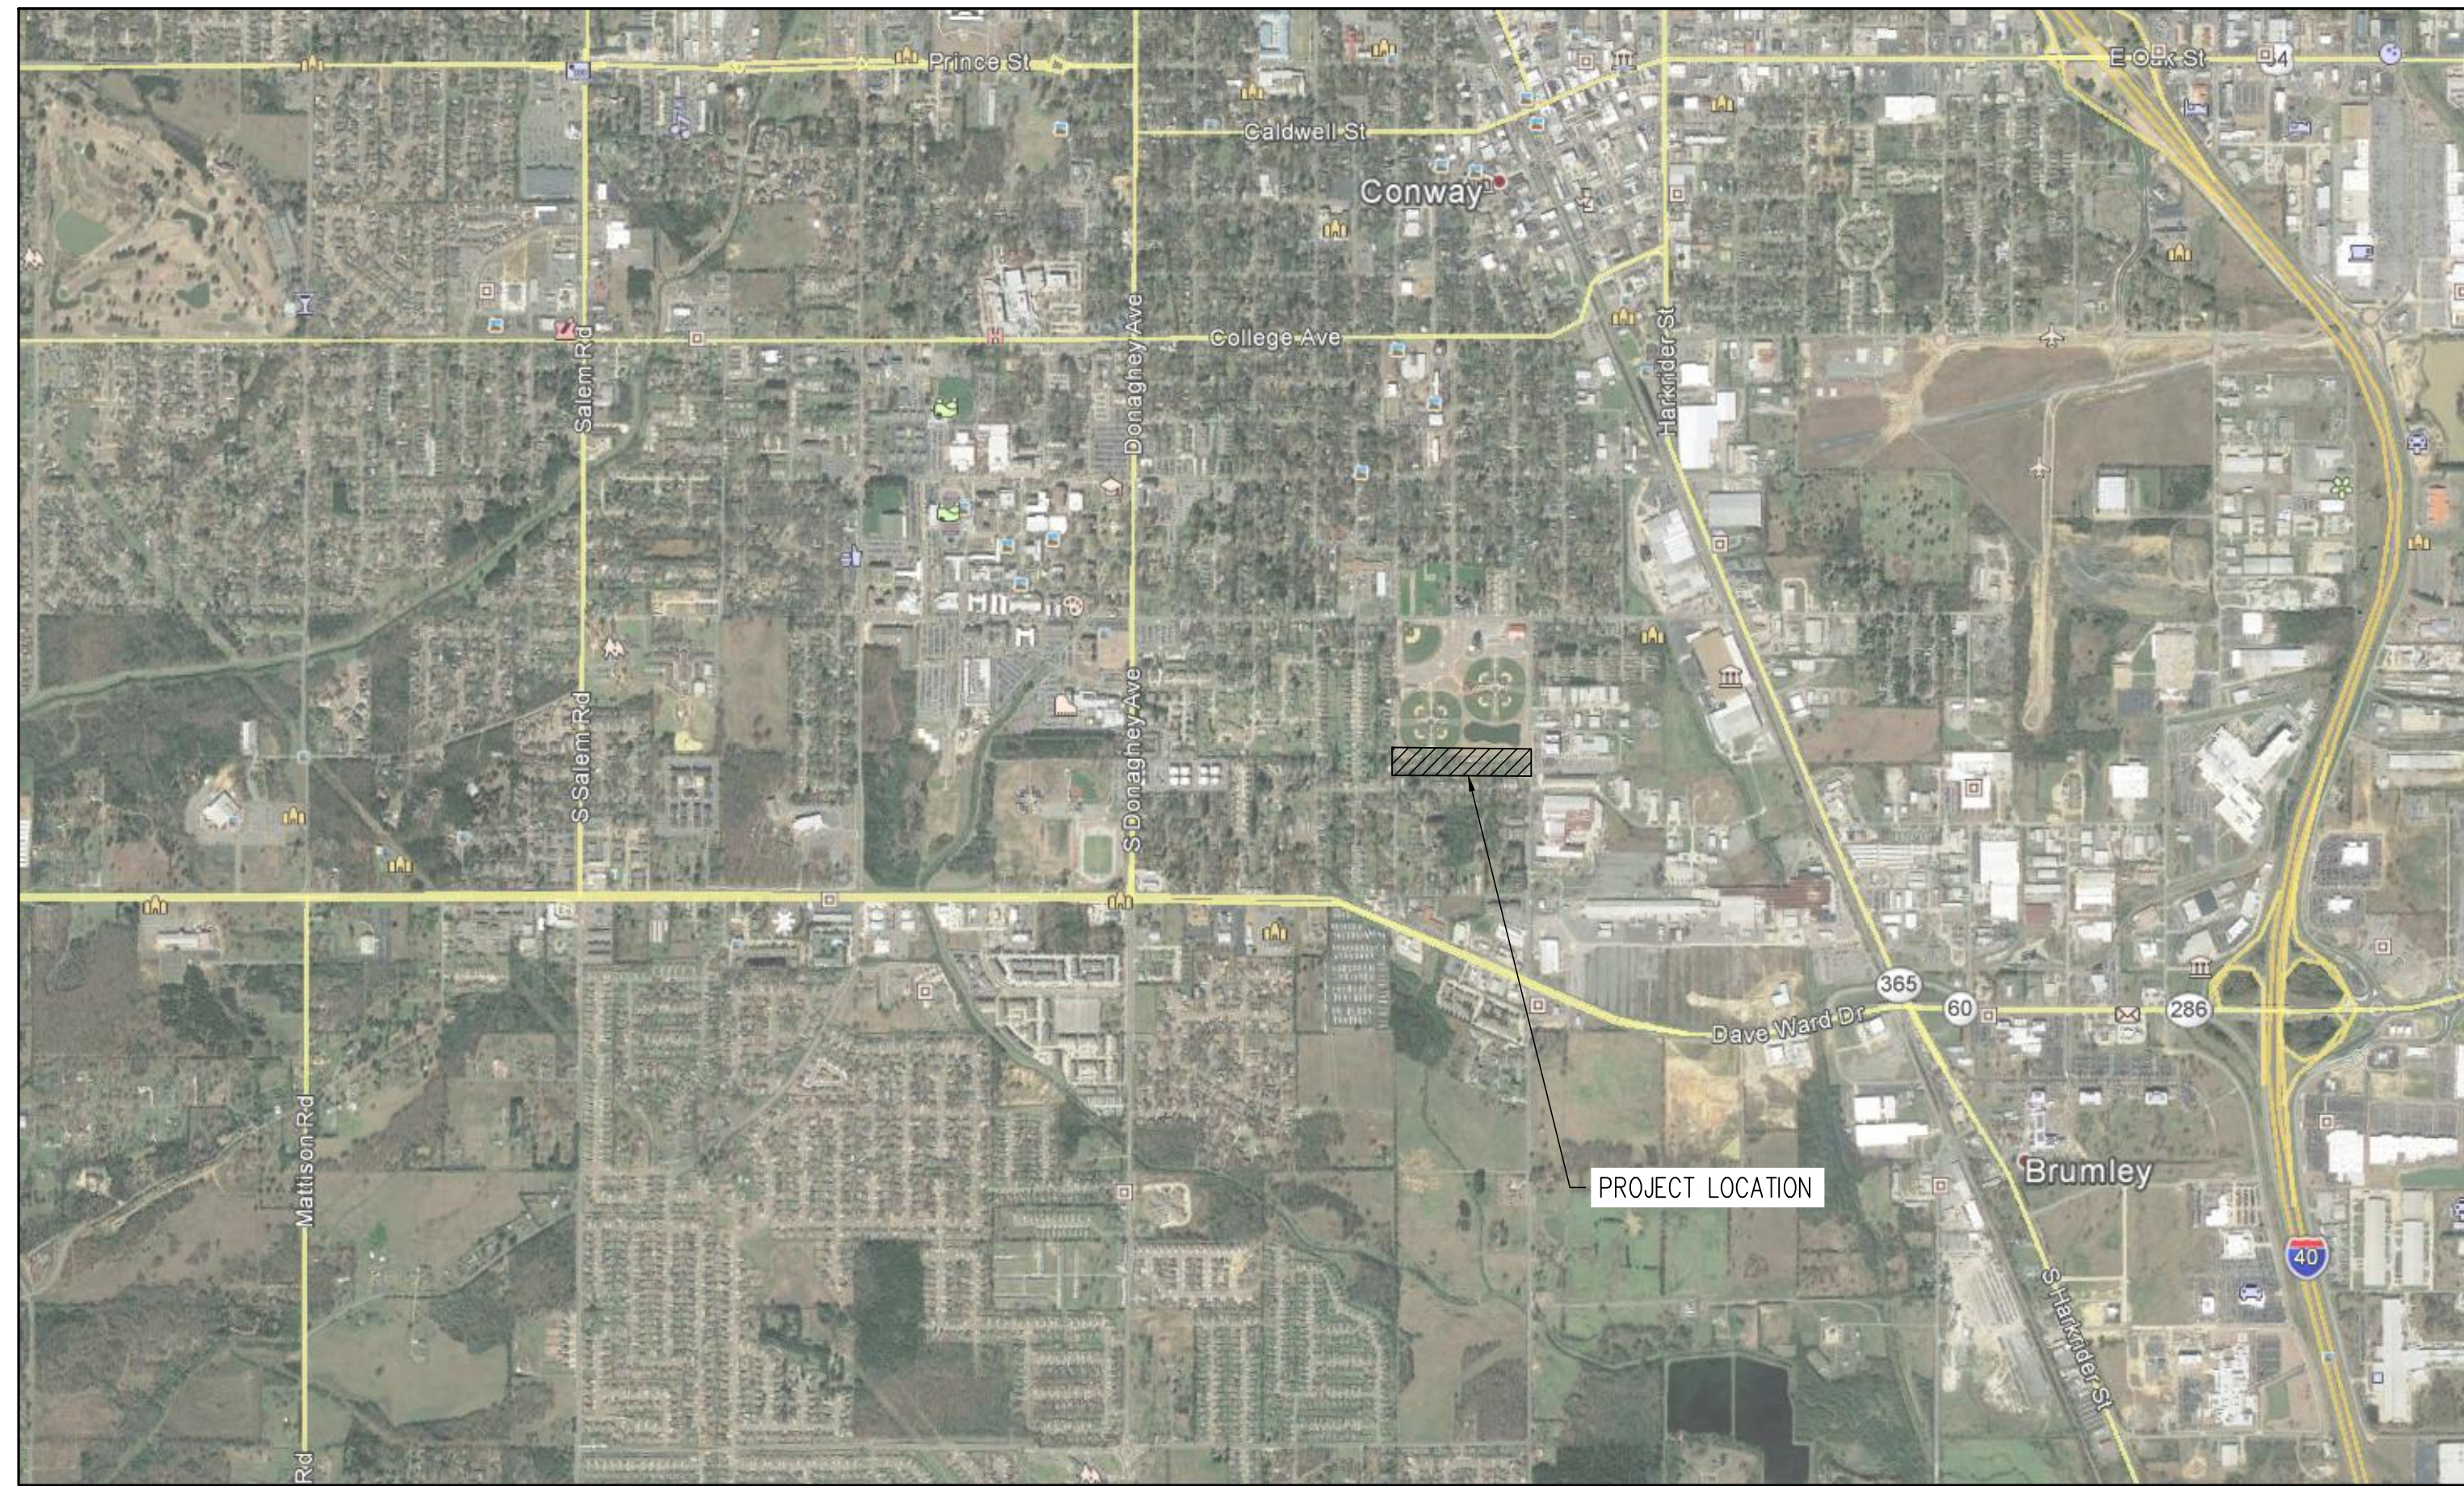

N.T.S

DATE: AUGUST 10, 2017  
JOB#: 17-101

*CONWAY STREET AND ENGINEERING DEPARTMENT  
100 E. ROBINS STREET STREET CONWAY, ARKANSAS  
PH: 501.450.6165 FAX: 501.513.3566*

## INDEX TO DRAWINGS

- C1 COVER SHEET
- C2 PLAN/PROFILE STA. 1+00 TO 6+00
- C3 PLAN/PROFILE STA. 6+00 TO 11+00
- C4 PLAN/PROFILE STA. 10+00 TO 13+88



## BEAN STREET ROADWAY CONSTRUCTION CONWAY, ARKANSAS




No.	Revision/Issue	Date

**COVER SHEET**

JOB NUMBER: 17-101

DRAWN BY: NTR	SHEET #:
CHECKED BY: BFV	C1
DATE: 08/10/17	
SCALE: N.T.S.	

# BEAN STREET ROADWAY CONSTRUCTION CONWAY, ARKANSAS

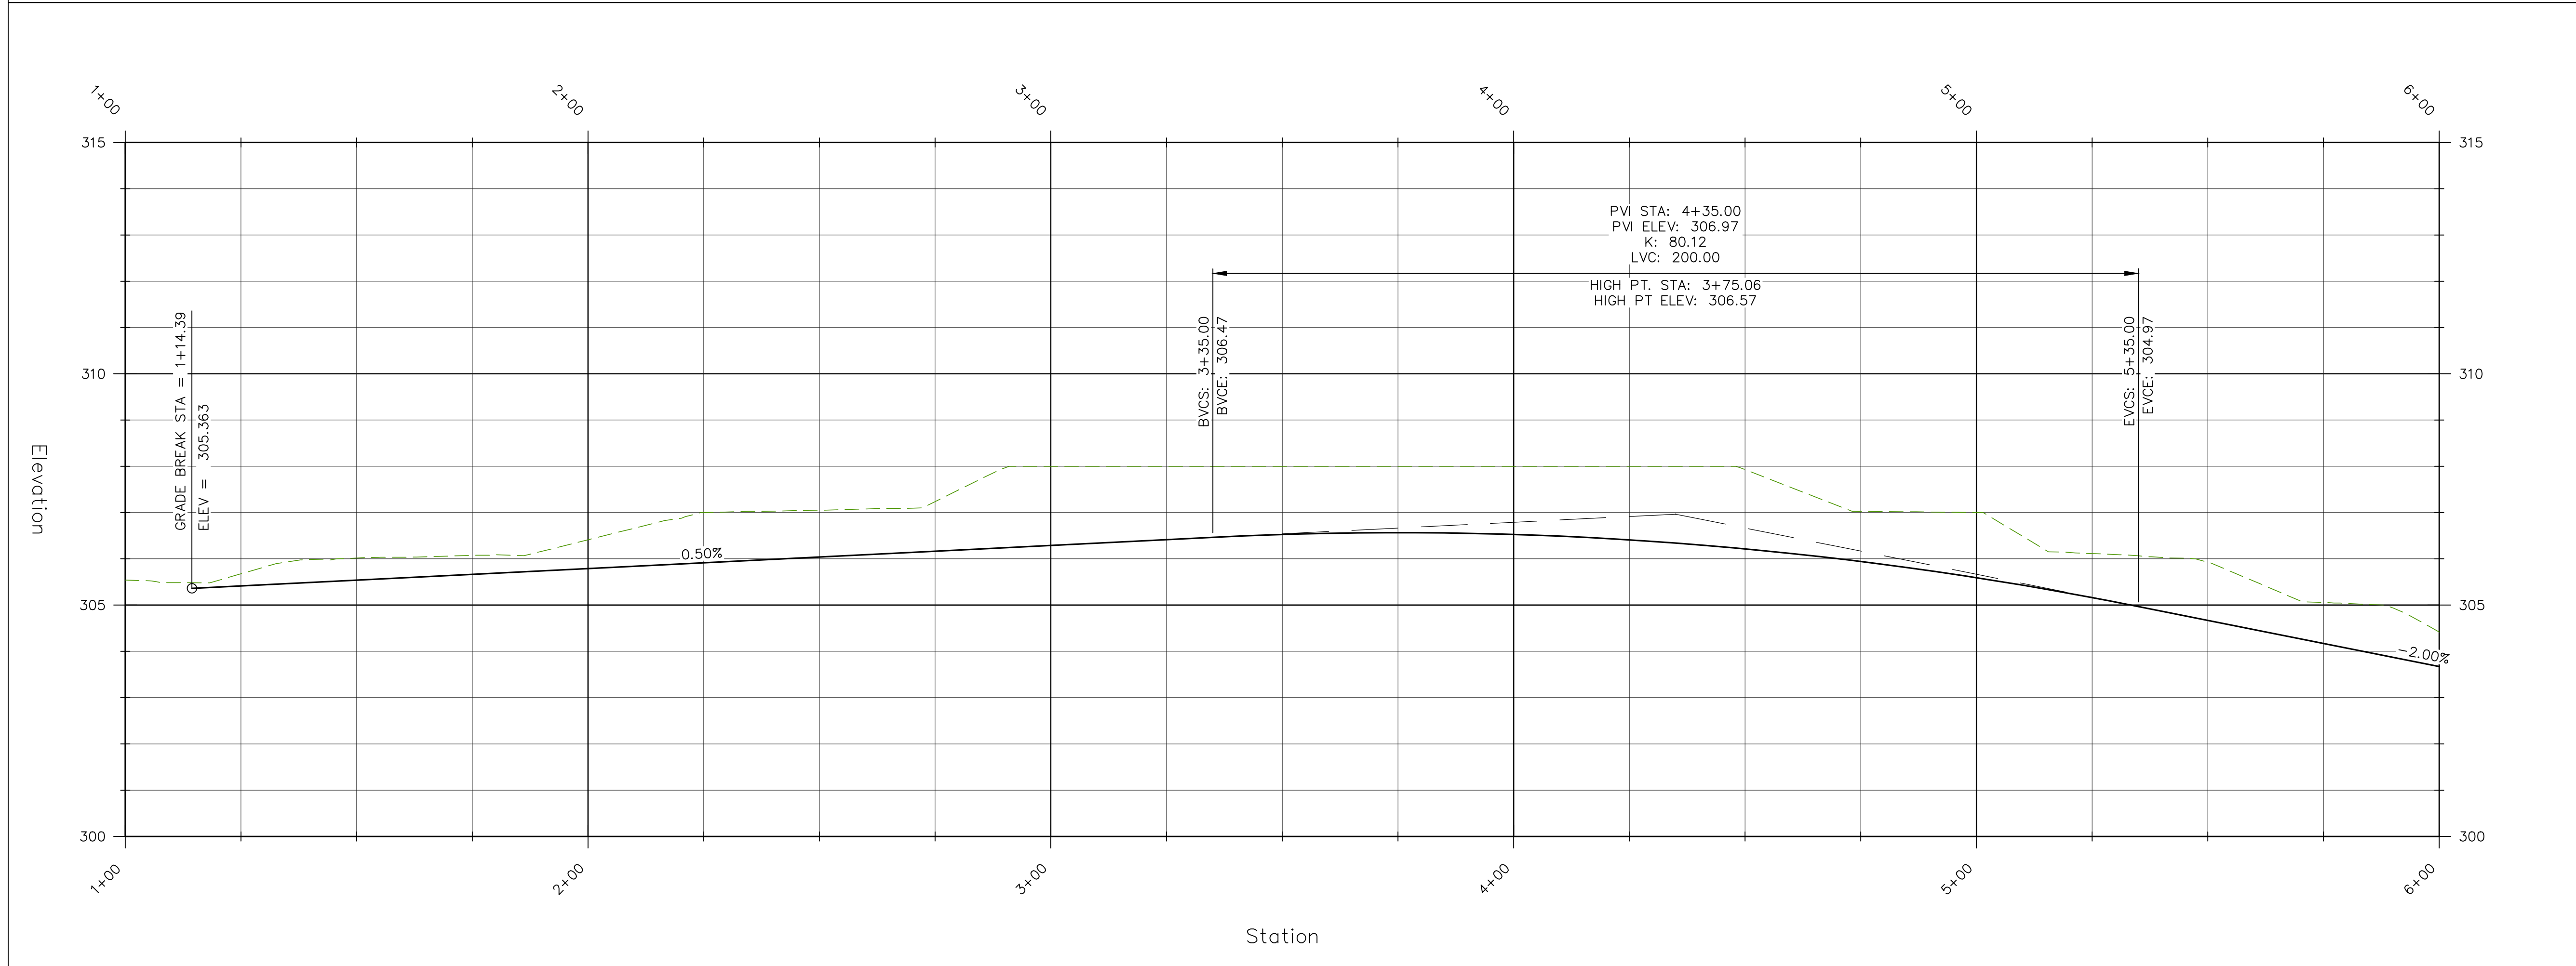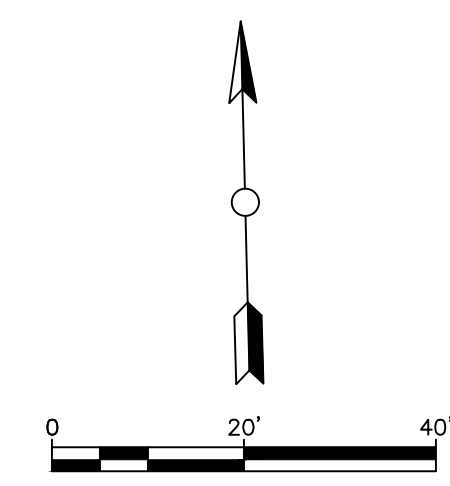
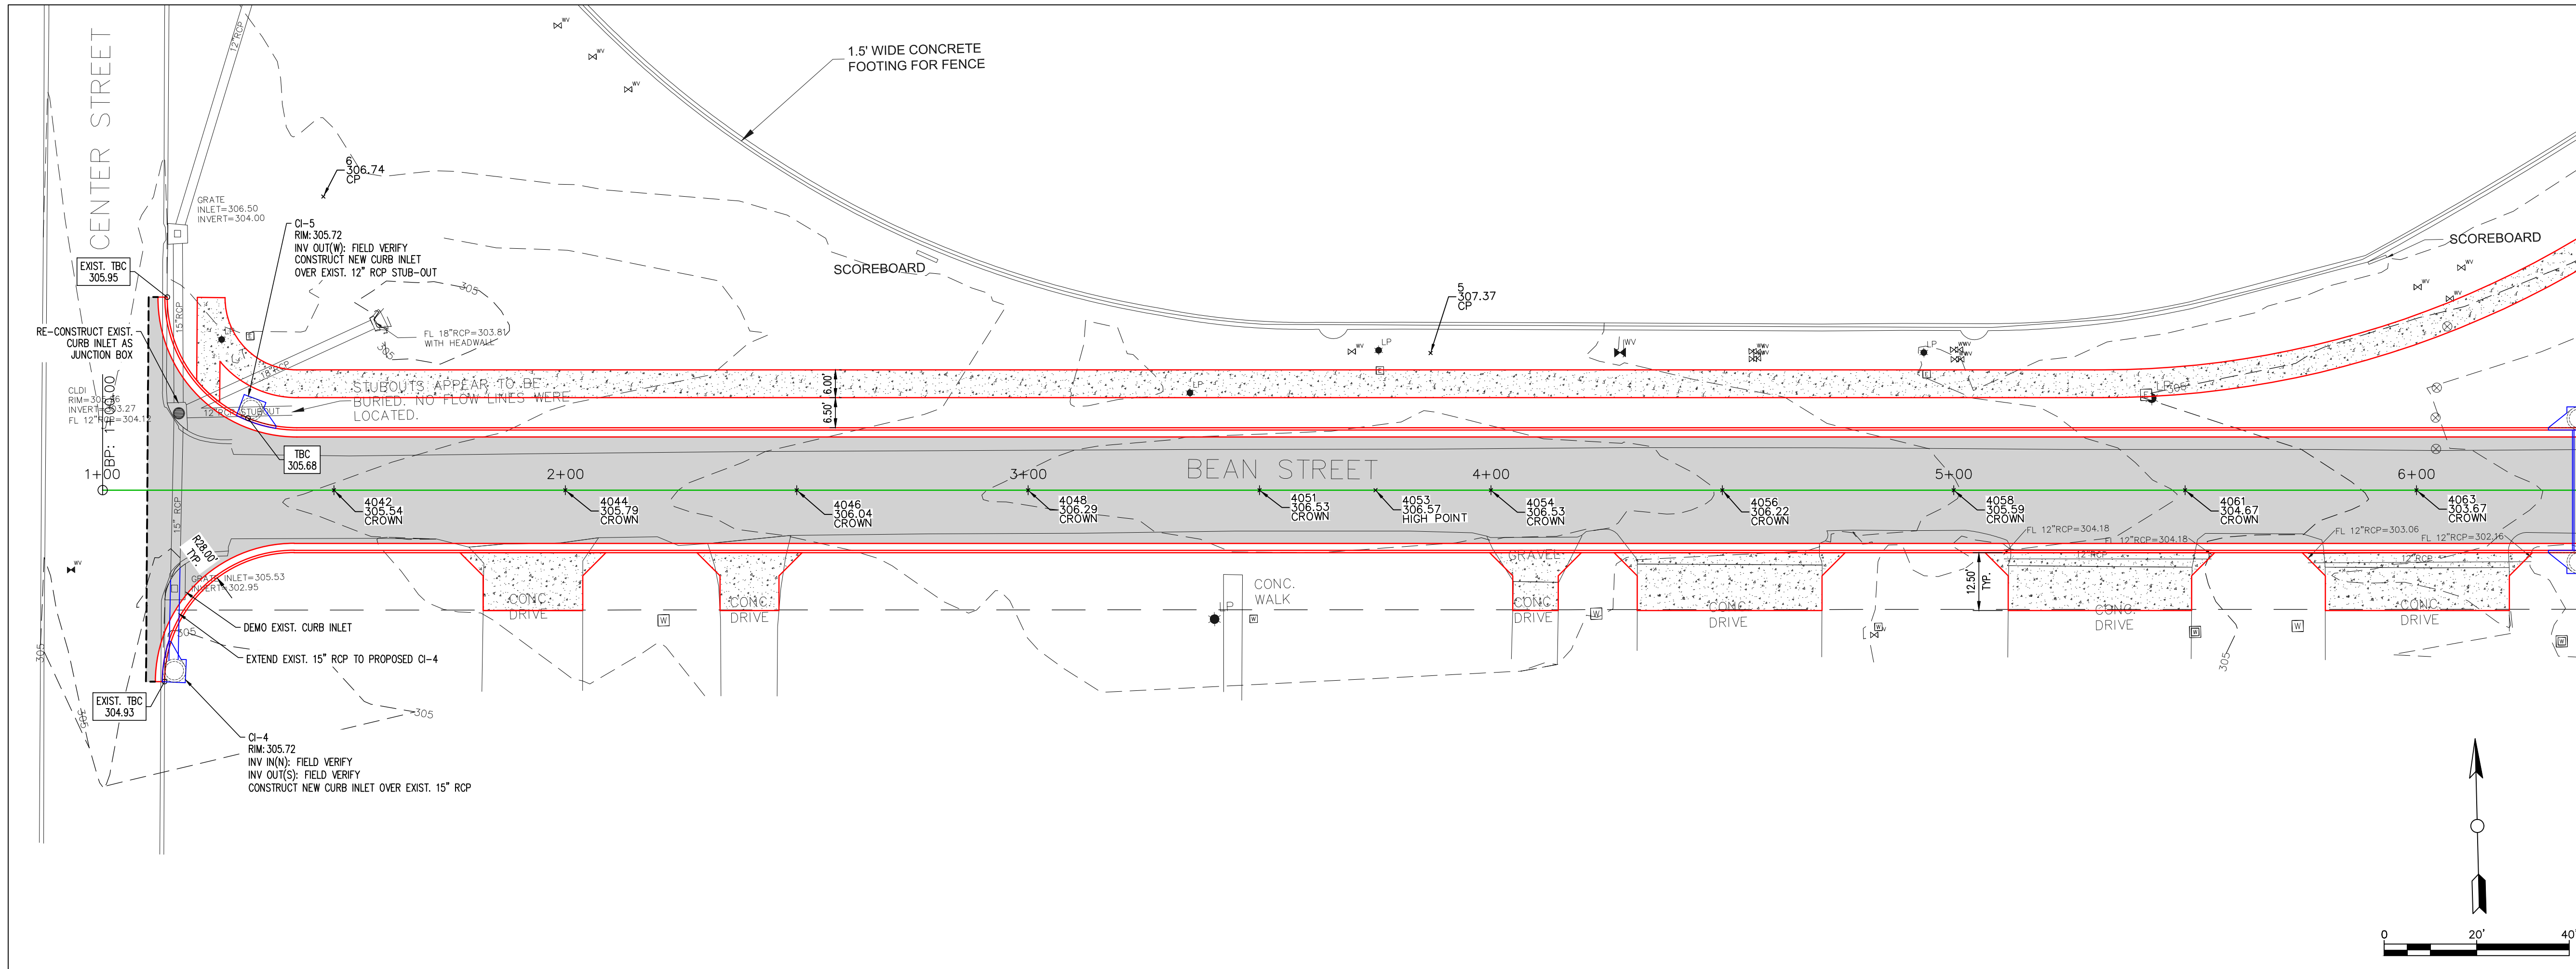


No.	Revision/Issue	Date

**PLAN & PROFILE  
 BEAN STREET  
 STA. 1+00 TO STA. 6+00**  
 JOB NUMBER: 17-101

DRAWN BY: NTR	SHEET #:
CHECKED BY: BFV	C2
DATE: 08/10/17	
SCALE: 1"=20'	

**BEAN STREET  
ROADWAY CONSTRUCTION  
CONWAY, ARKANSAS**

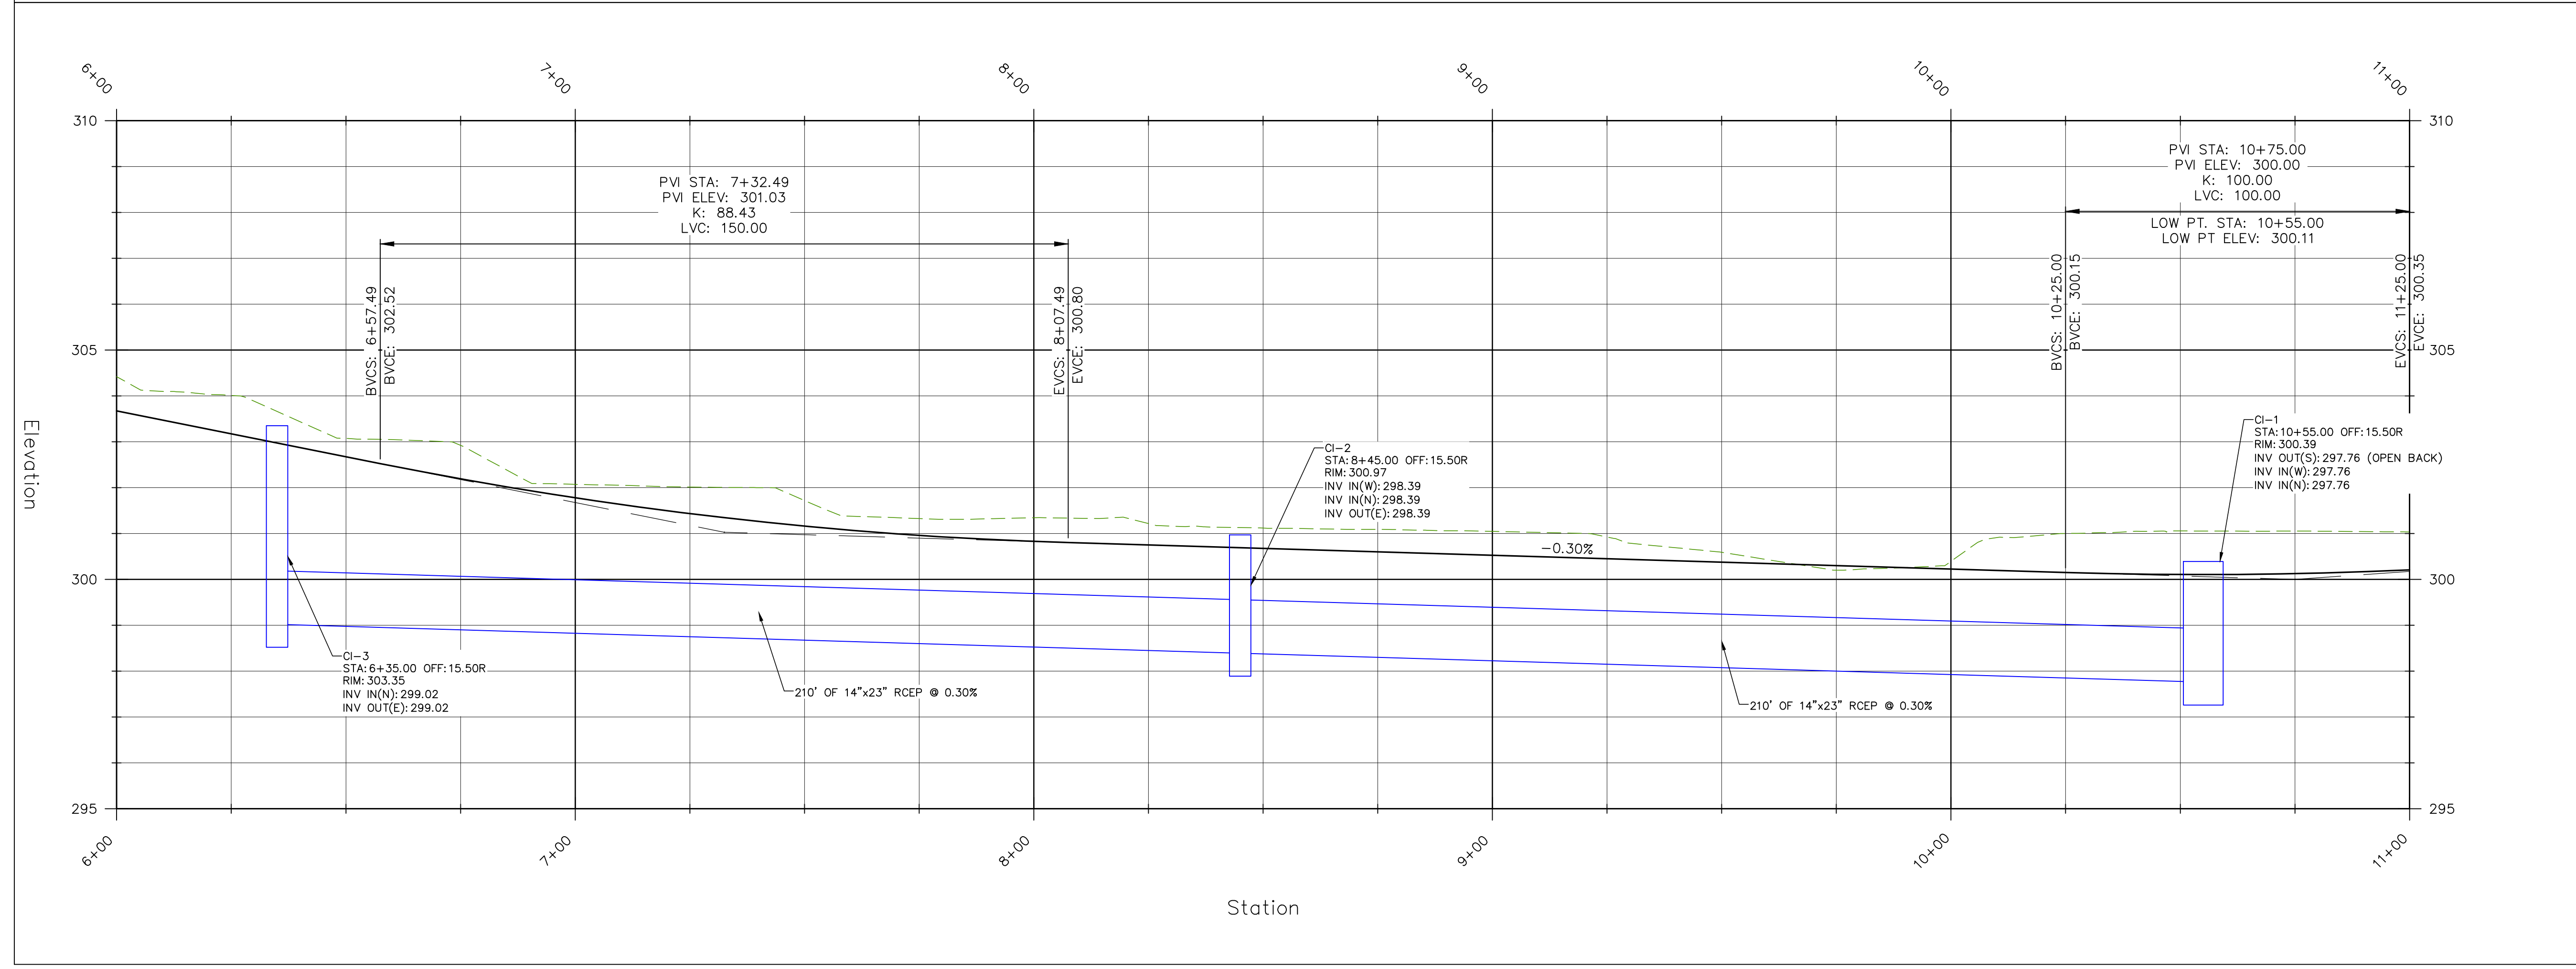
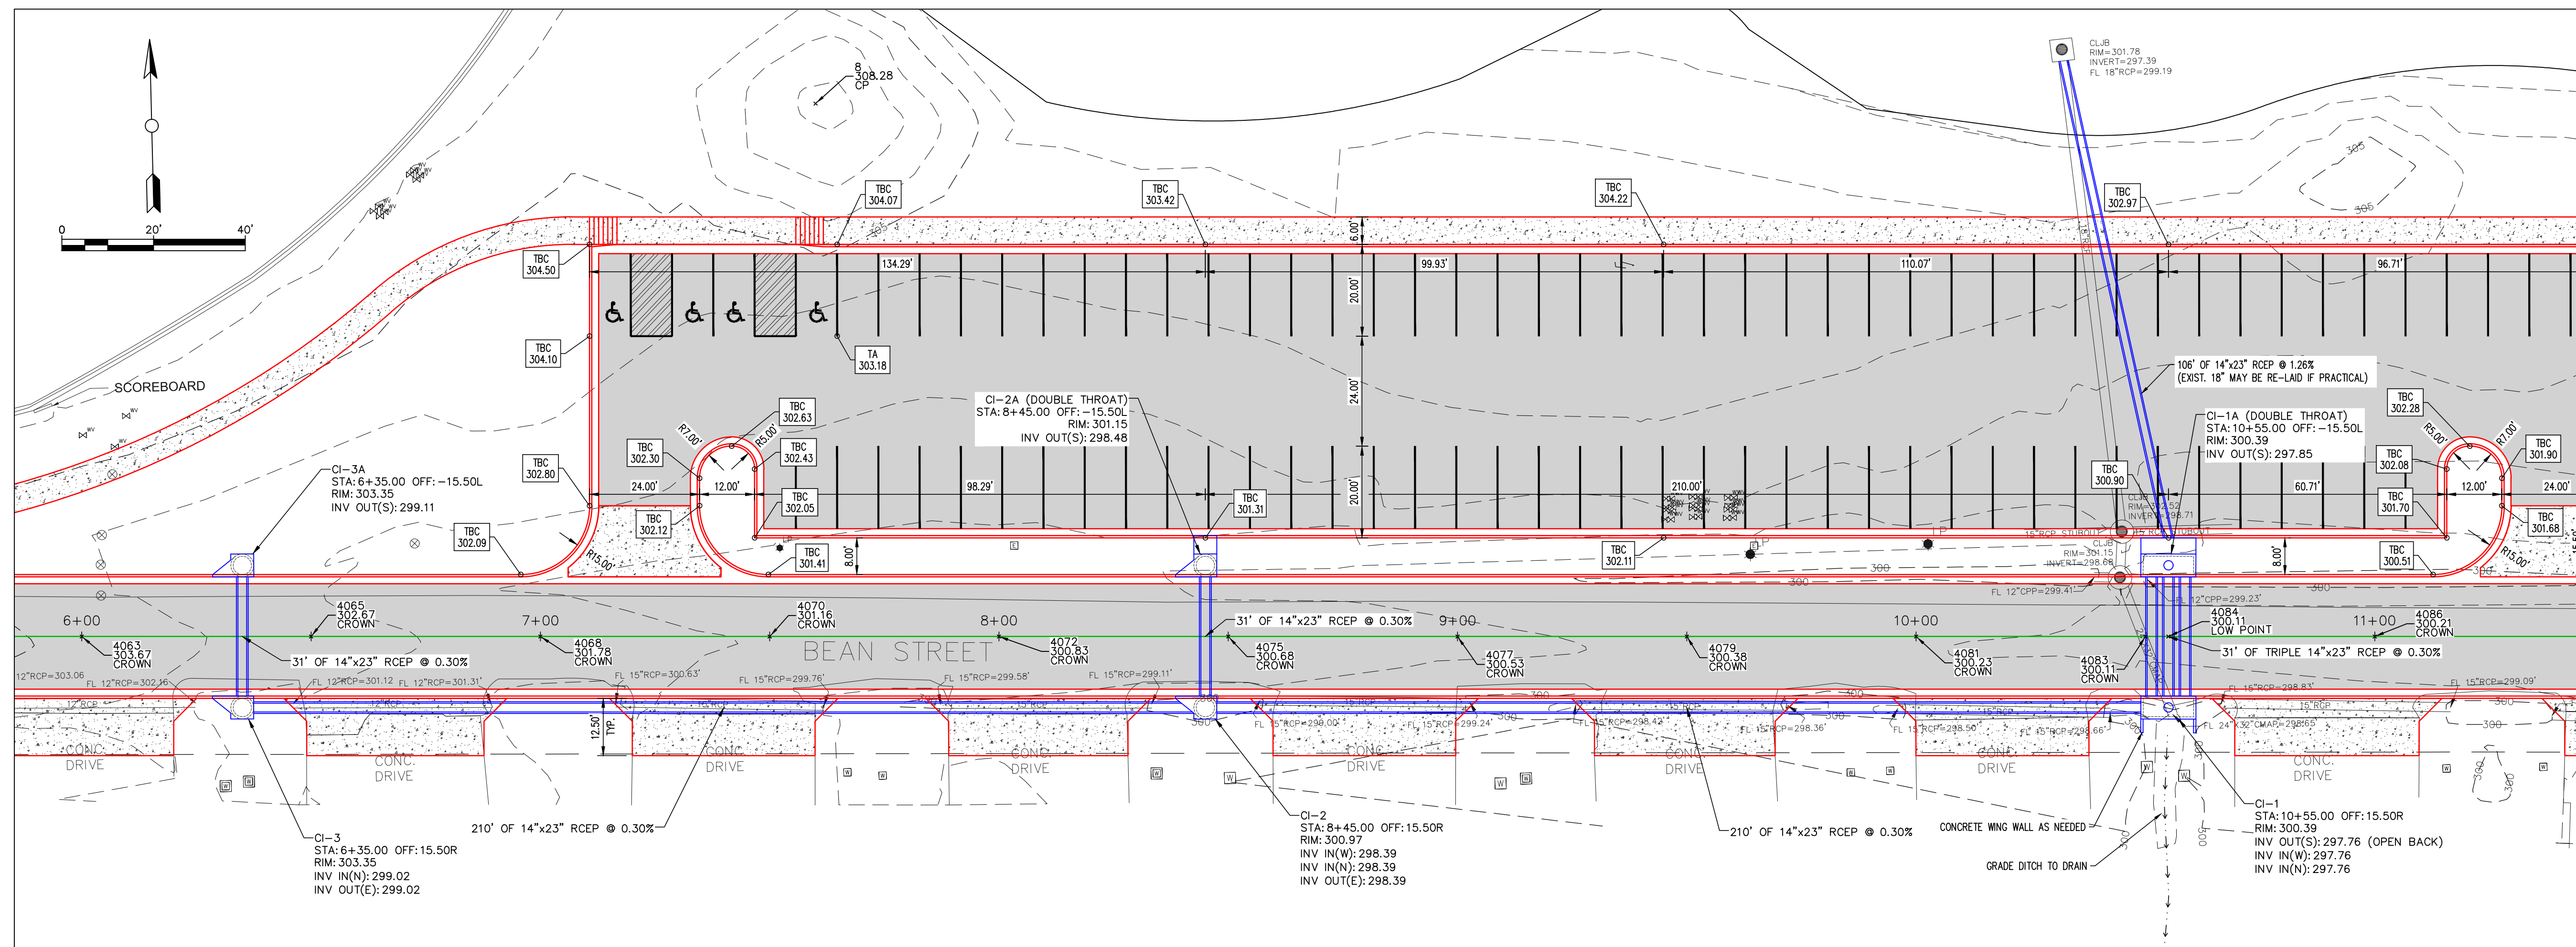


No.	Revision/Issue	Date

**PLAN & PROFILE  
BEAN STREET  
STA. 6+00 TO STA. 11+00**  
JOB NUMBER: 17-101

DRAWN BY: NTR	SHEET #:
CHECKED BY: BFV	C3
DATE: 08/10/17	
SCALE: 1"=20'	

# BEAN STREET ROADWAY CONSTRUCTION CONWAY, ARKANSAS

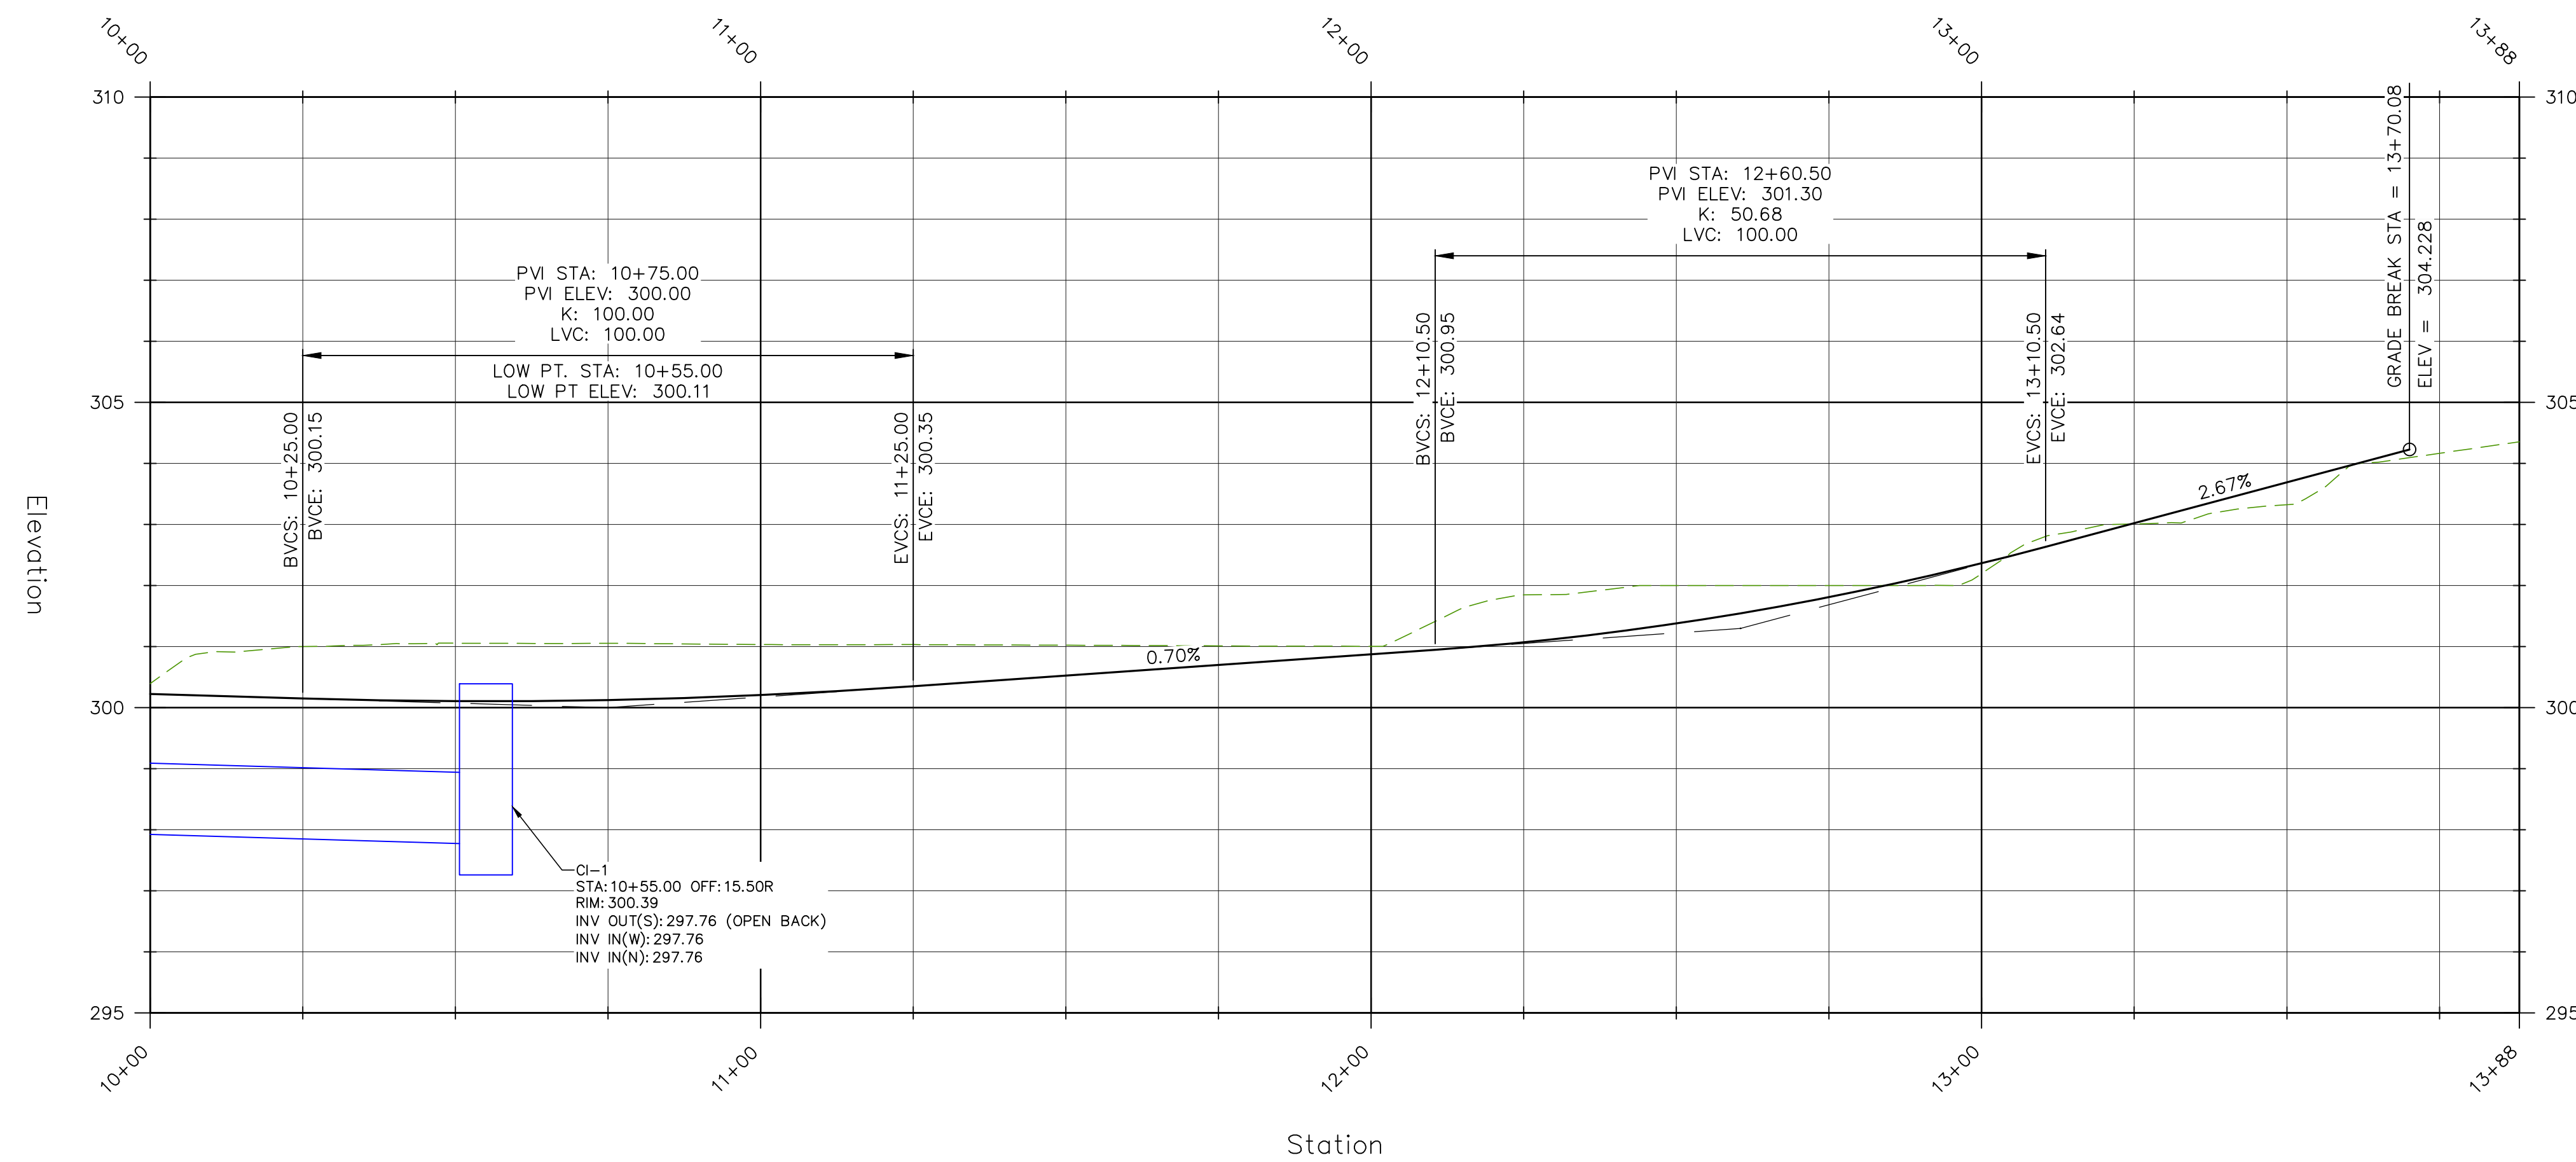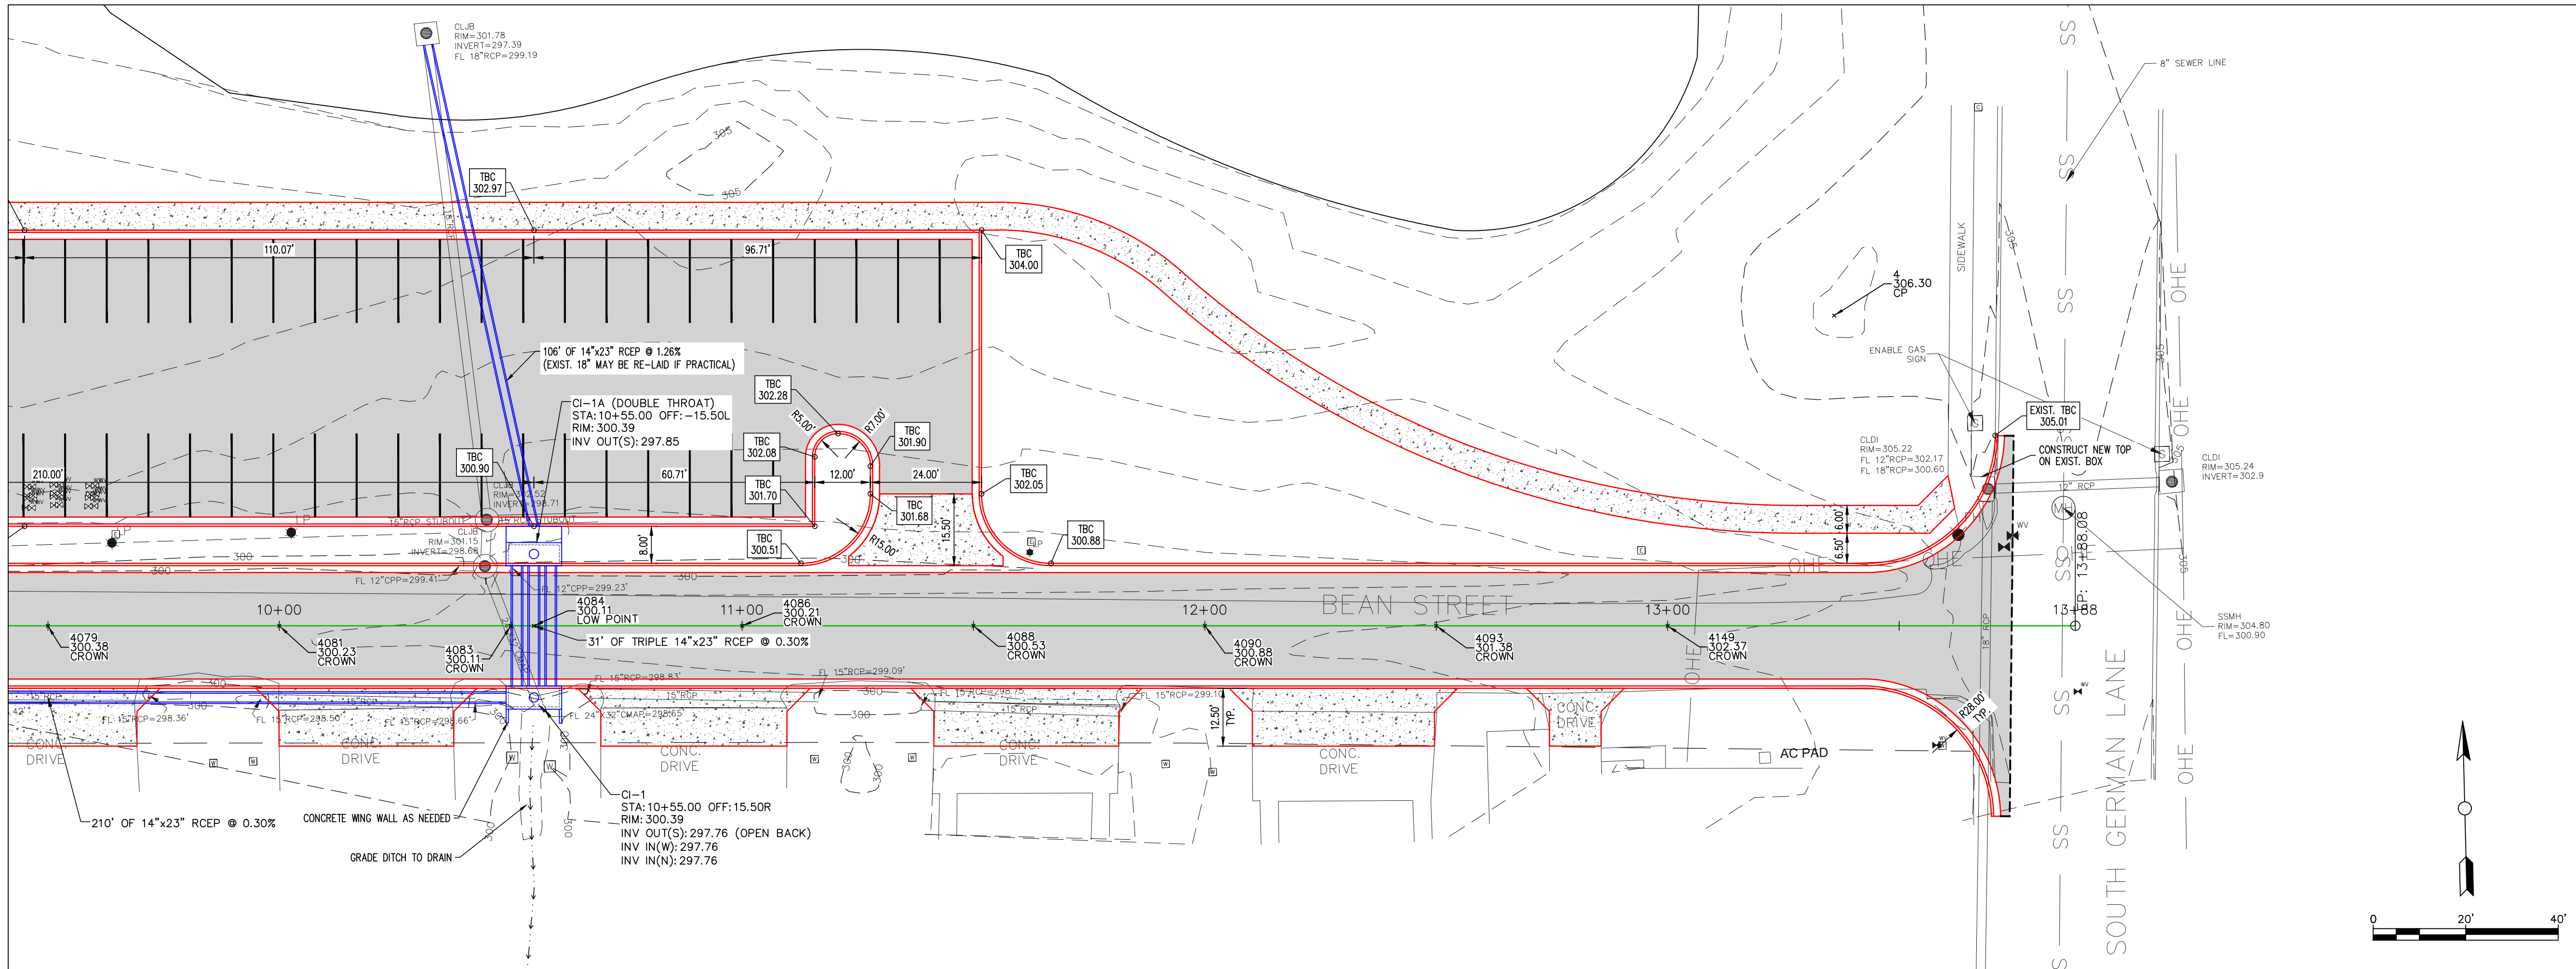

No.	Revision/Issue	Date

PLAN & PROFILE  
 BEAN STREET  
 STA. 10+00 TO STA. 13+88

JOB NUMBER: 17-101

DRAWN BY: NTR	SHEET #:
CHECKED BY: BFV	C4
DATE: 08/10/17	
SCALE: 1"=20'	