


# EVE LANE ROADWAY CONSTRUCTION CONWAY, ARKANSAS CONSTRUCTION PACKAGE

## VICINITY MAP

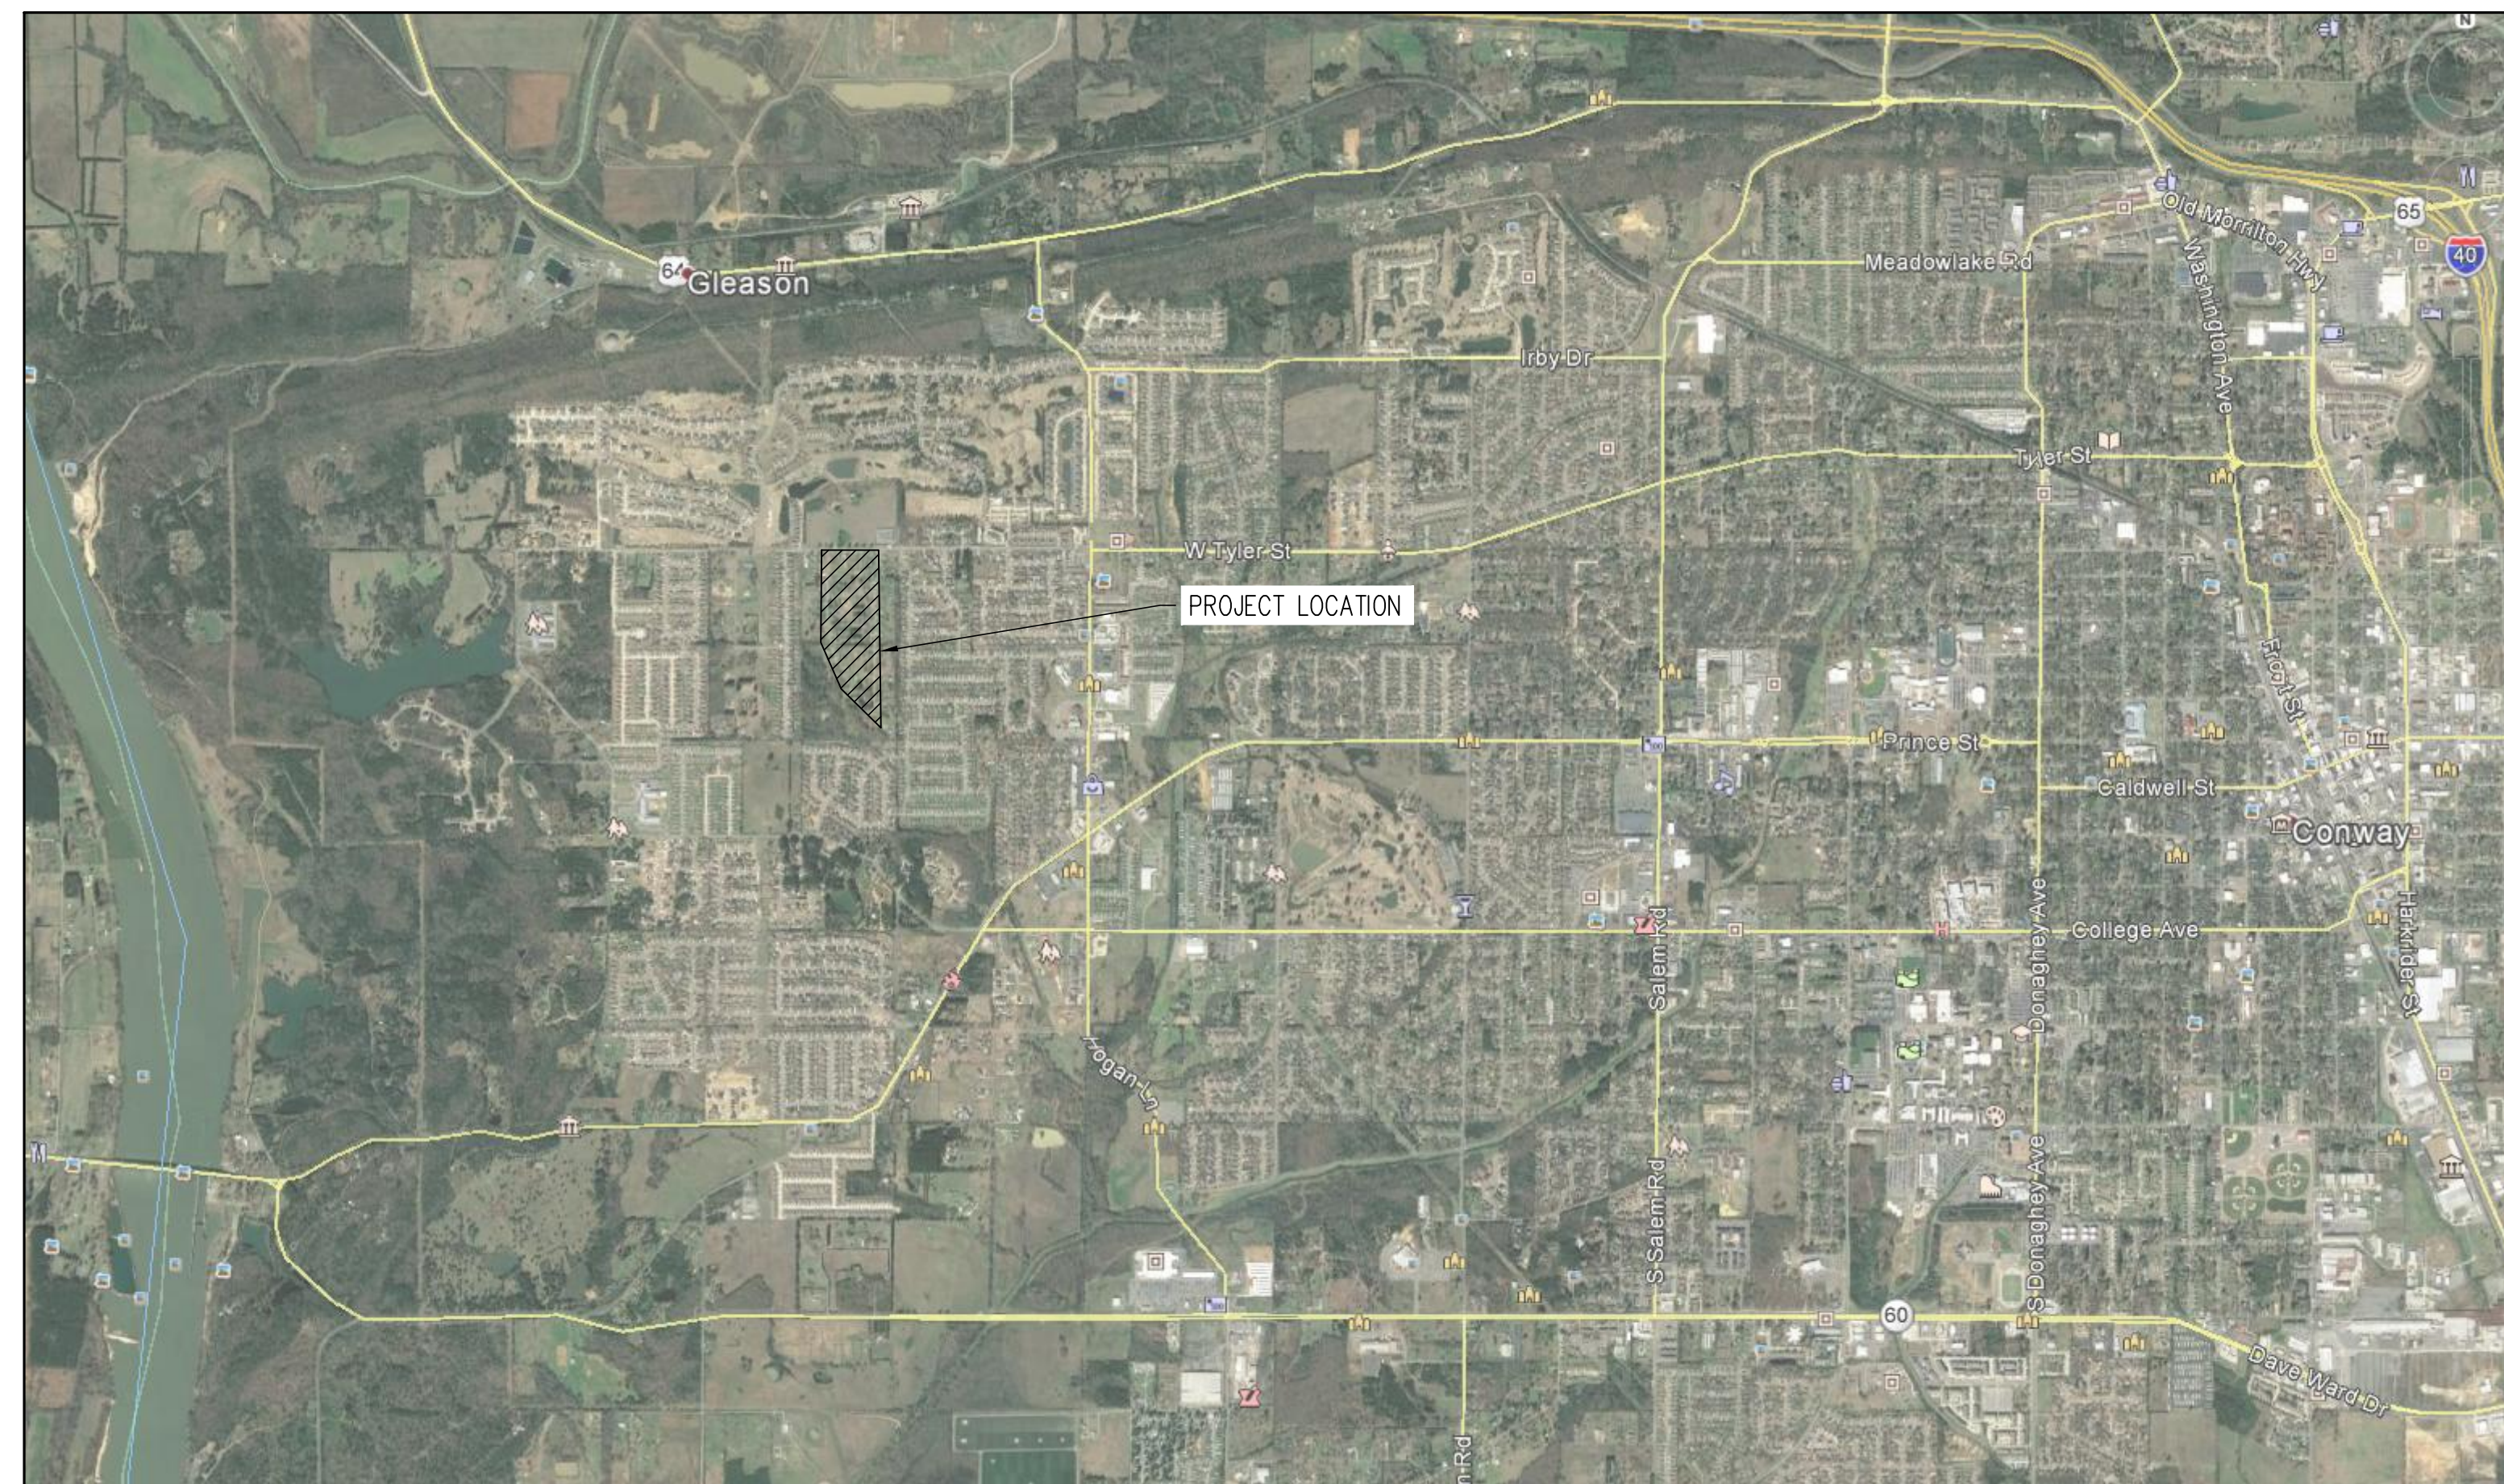

N.T.S

DATE: JANUARY 18, 2018  
JOB#: 17-105

*CONWAY STREET AND ENGINEERING DEPARTMENT  
100 E. ROBINS STREET STREET CONWAY, ARKANSAS  
PH: 501.450.6165 FAX: 501.513.3566*

## INDEX TO DRAWINGS

- C1 COVER SHEET
- C2 PLAN/PROFILE STA. 0+00 TO 5+50
- C3 PLAN/PROFILE STA. 5+50 TO 11+00
- C4 PLAN/PROFILE STA. 11+00 TO 16+50
- C5 PLAN/PROFILE STA. 16+50 TO 21+50
- C6 PLAN/PROFILE STA. 21+50 TO 26+00



CITY OF CONWAY  
STREET & ENGINEERING  
DEPARTMENT  
100 EAST ROBINS  
CONWAY, AR 72032  
501-450-6165

## EVE LANE ROADWAY CONSTRUCTION CONWAY, ARKANSAS



No.	Revision/Issue	Date

COVER SHEET  
JOB NUMBER: 17-105

DRAWN BY: NTR	SHEET #: <b>C1</b>
CHECKED BY: BFV	
DATE: 01/18/18	
SCALE: N.T.S.	



EVE LANE  
ROADWAY CONSTRUCTION  
CONWAY, ARKANSAS

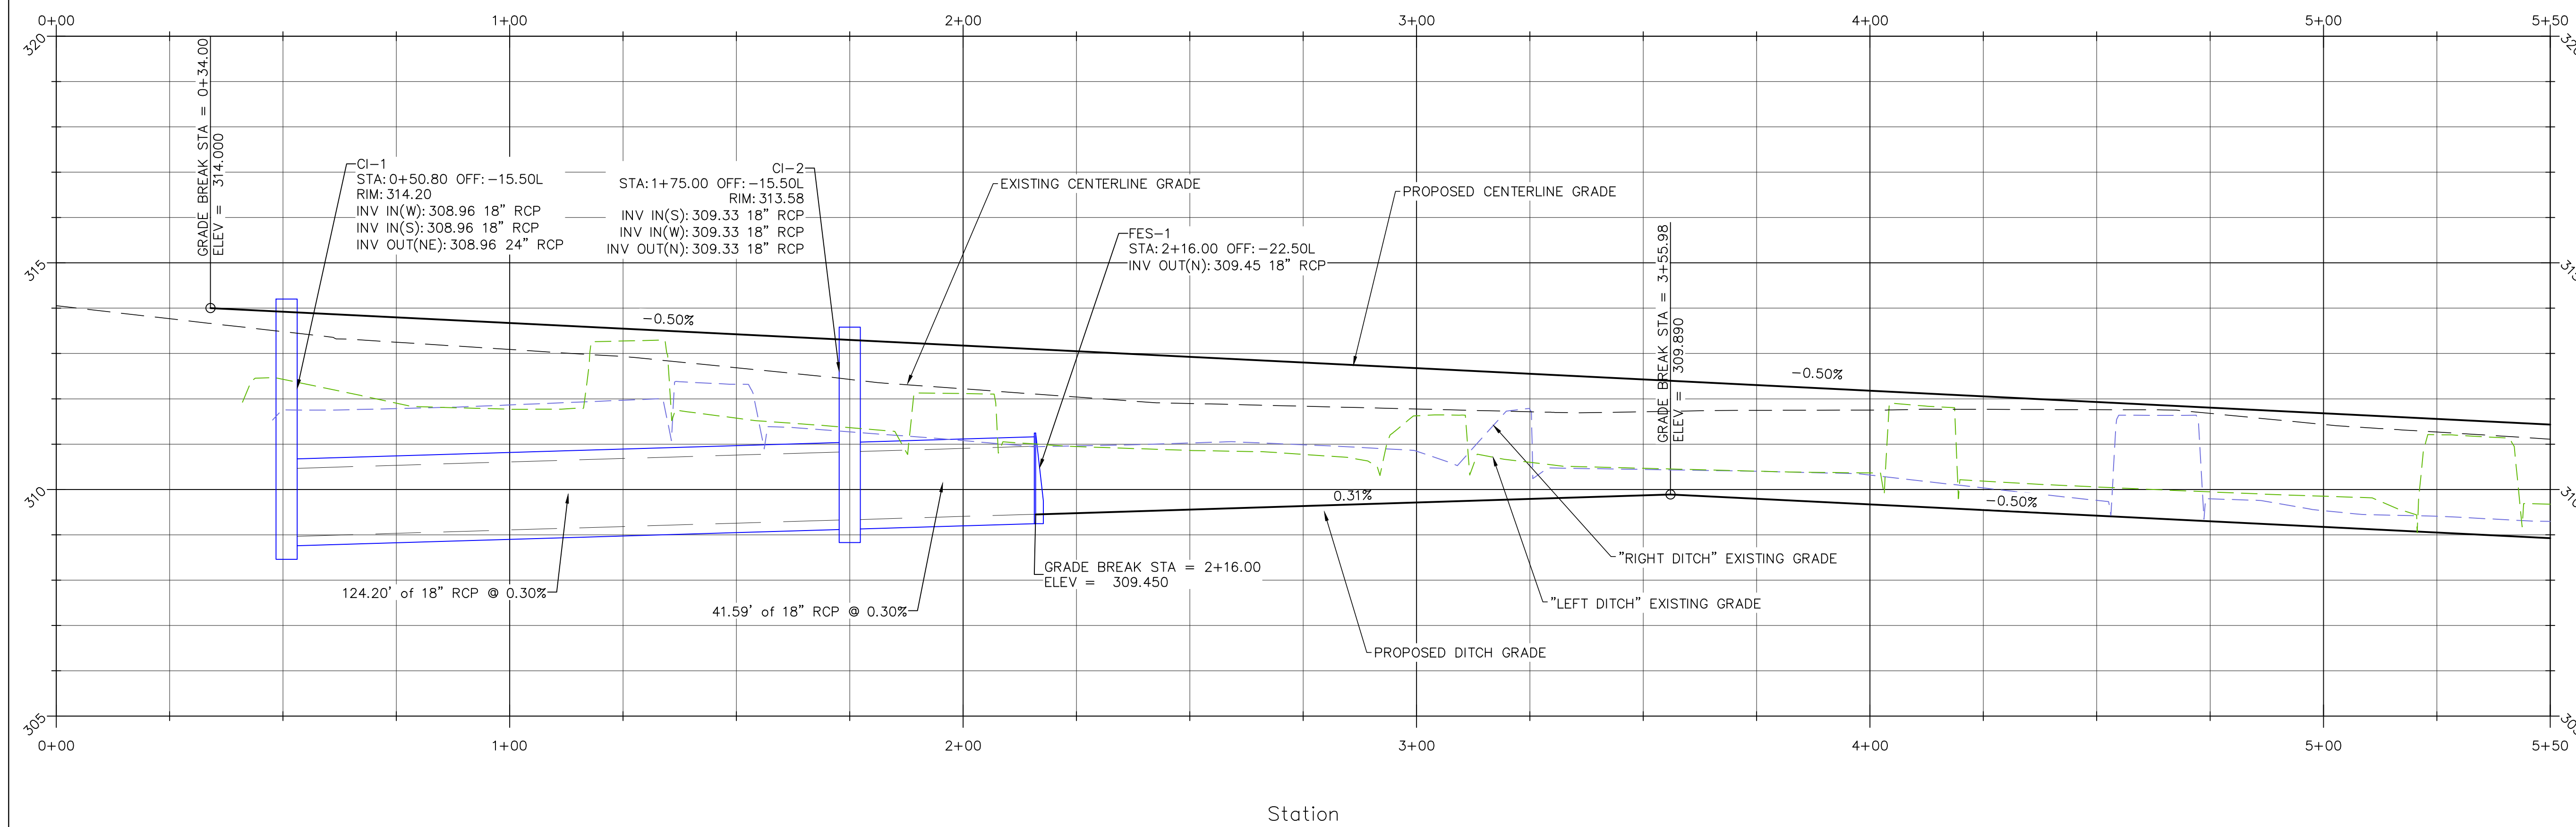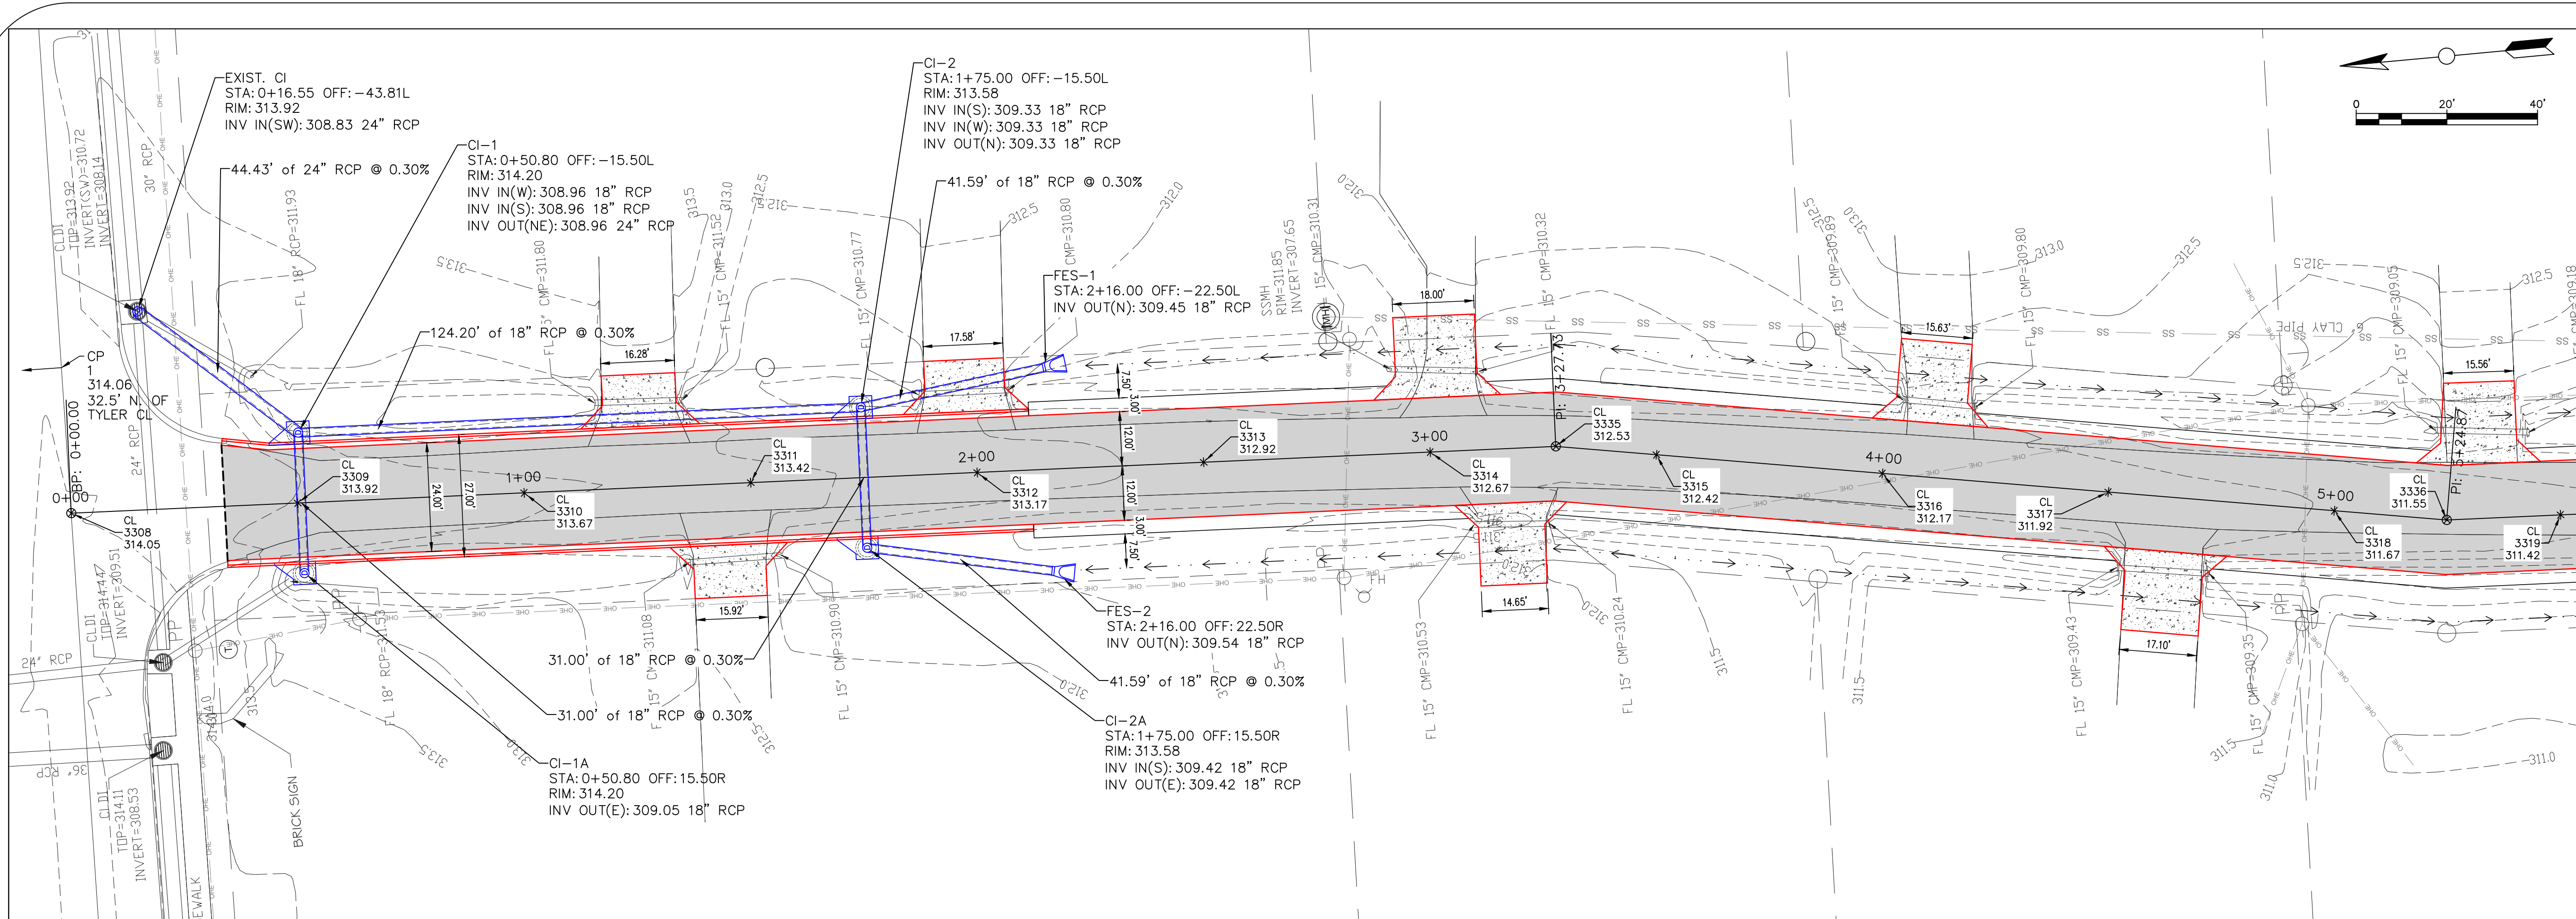

No.	Revision/Issue	Date



PLAN & PROFILE  
EVE LANE  
STA. 0+00 TO STA. 5+50  
JOB NUMBER: 17-105

DRAWN BY: NTR  
CHECKED BY: BFV  
DATE: 01/18/18  
SCALE: 1"=20'

SHEET #:  
**C2**



**EVE LANE  
 ROADWAY CONSTRUCTION  
 CONWAY, ARKANSAS**

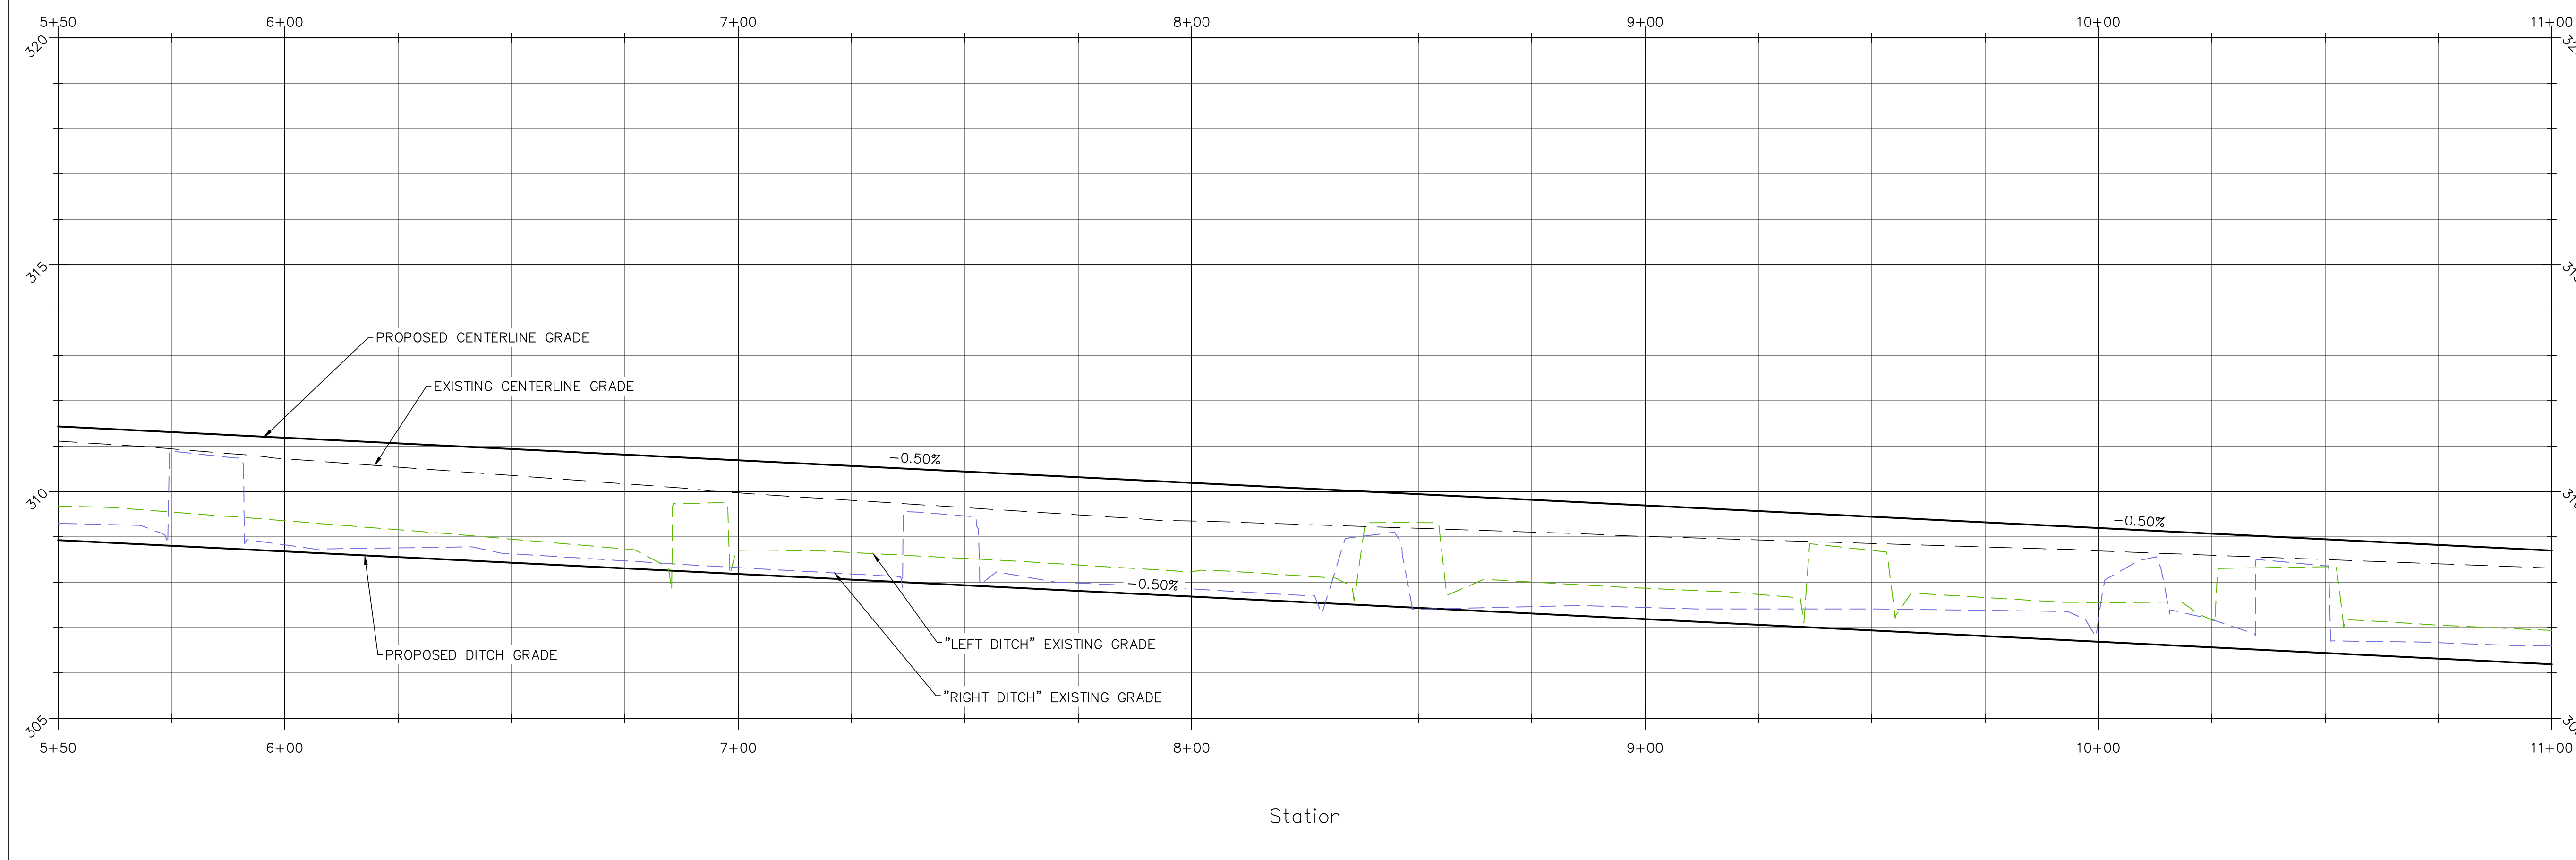
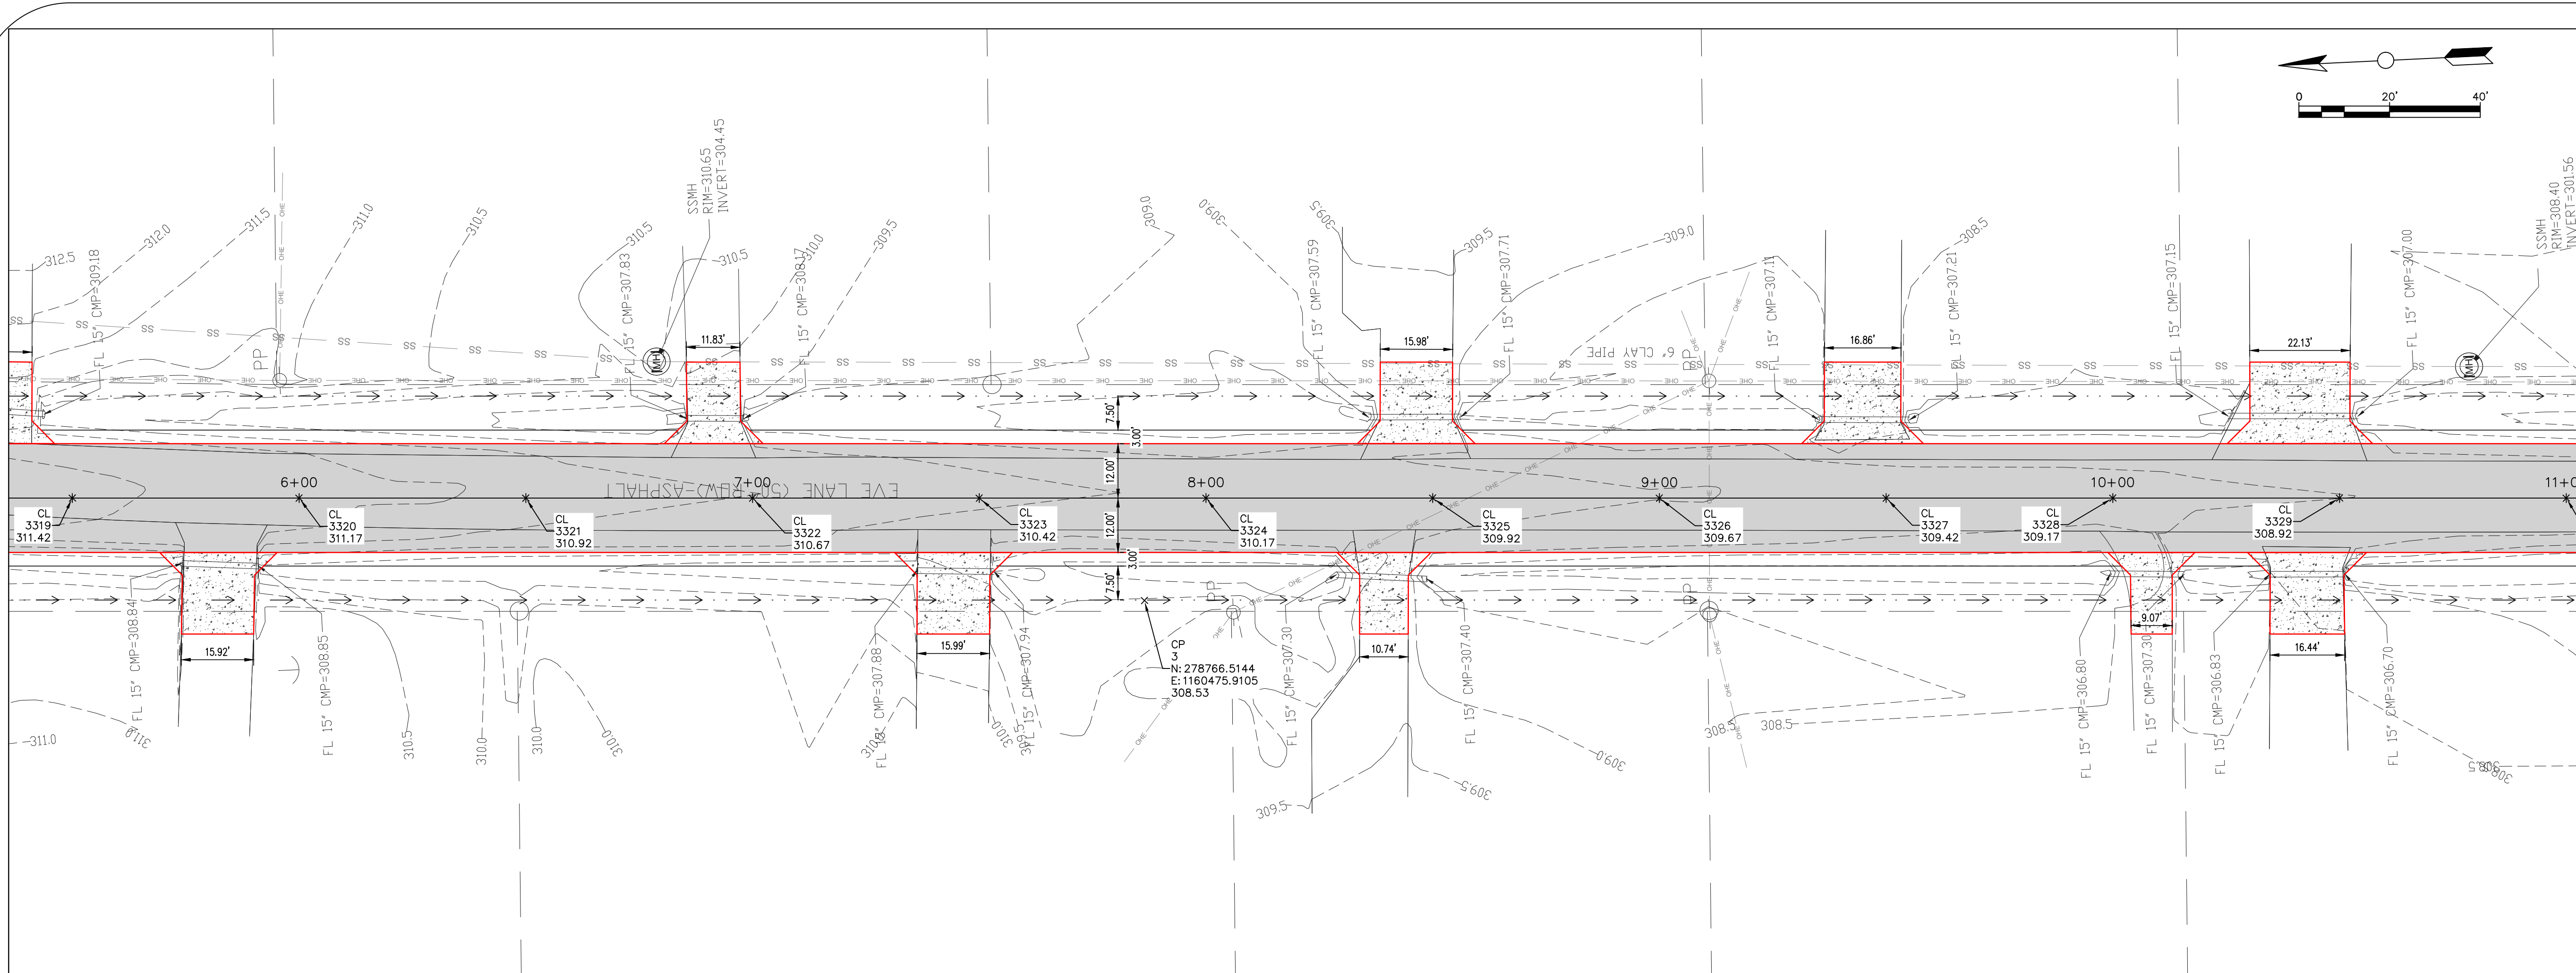


No.	Revision/Issue	Date

**PLAN & PROFILE  
 EVE LANE  
 STA. 5+50 TO STA. 11+00**  
 JOB NUMBER: 17-105

DRAWN BY: NTR	SHEET #:
CHECKED BY: BFV	C3
DATE: 01/18/18	
SCALE: 1"=20'	

EVE LANE  
 ROADWAY CONSTRUCTION  
 CONWAY, ARKANSAS

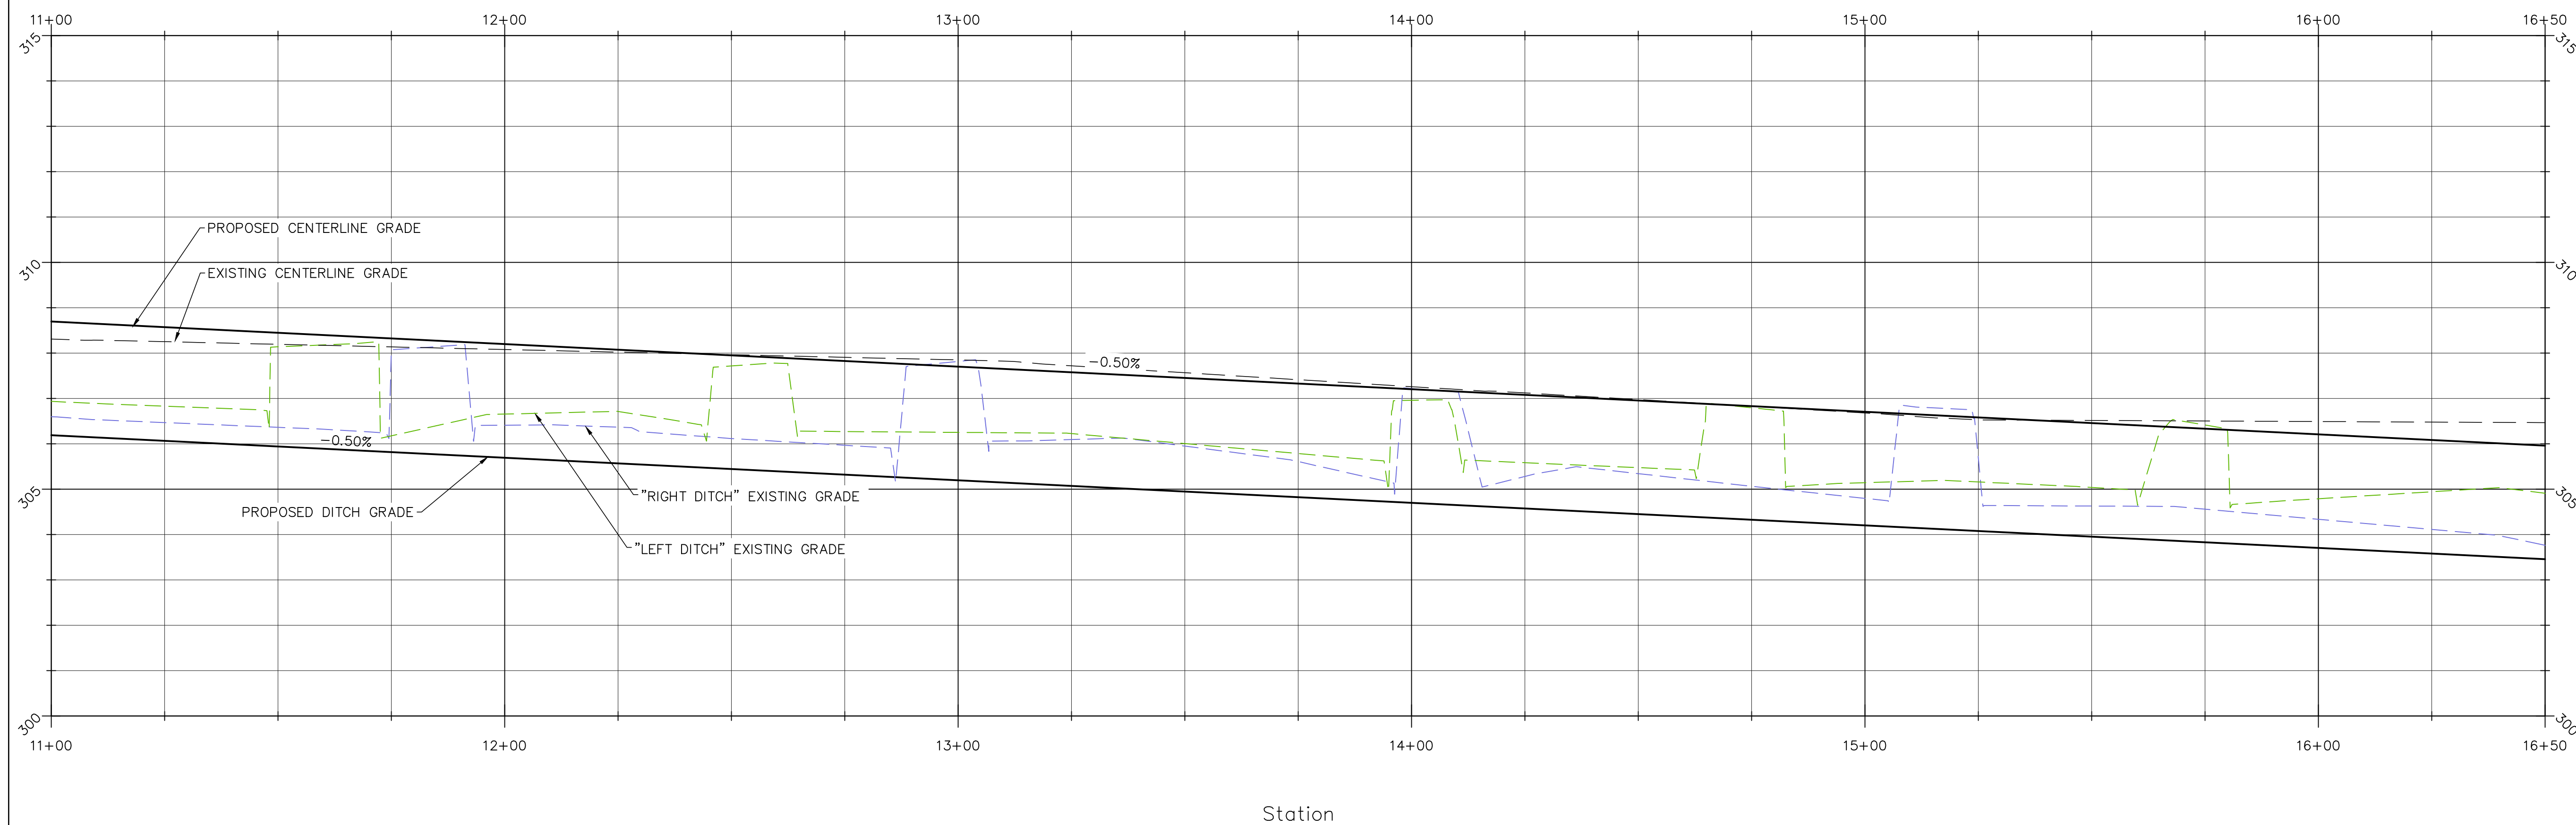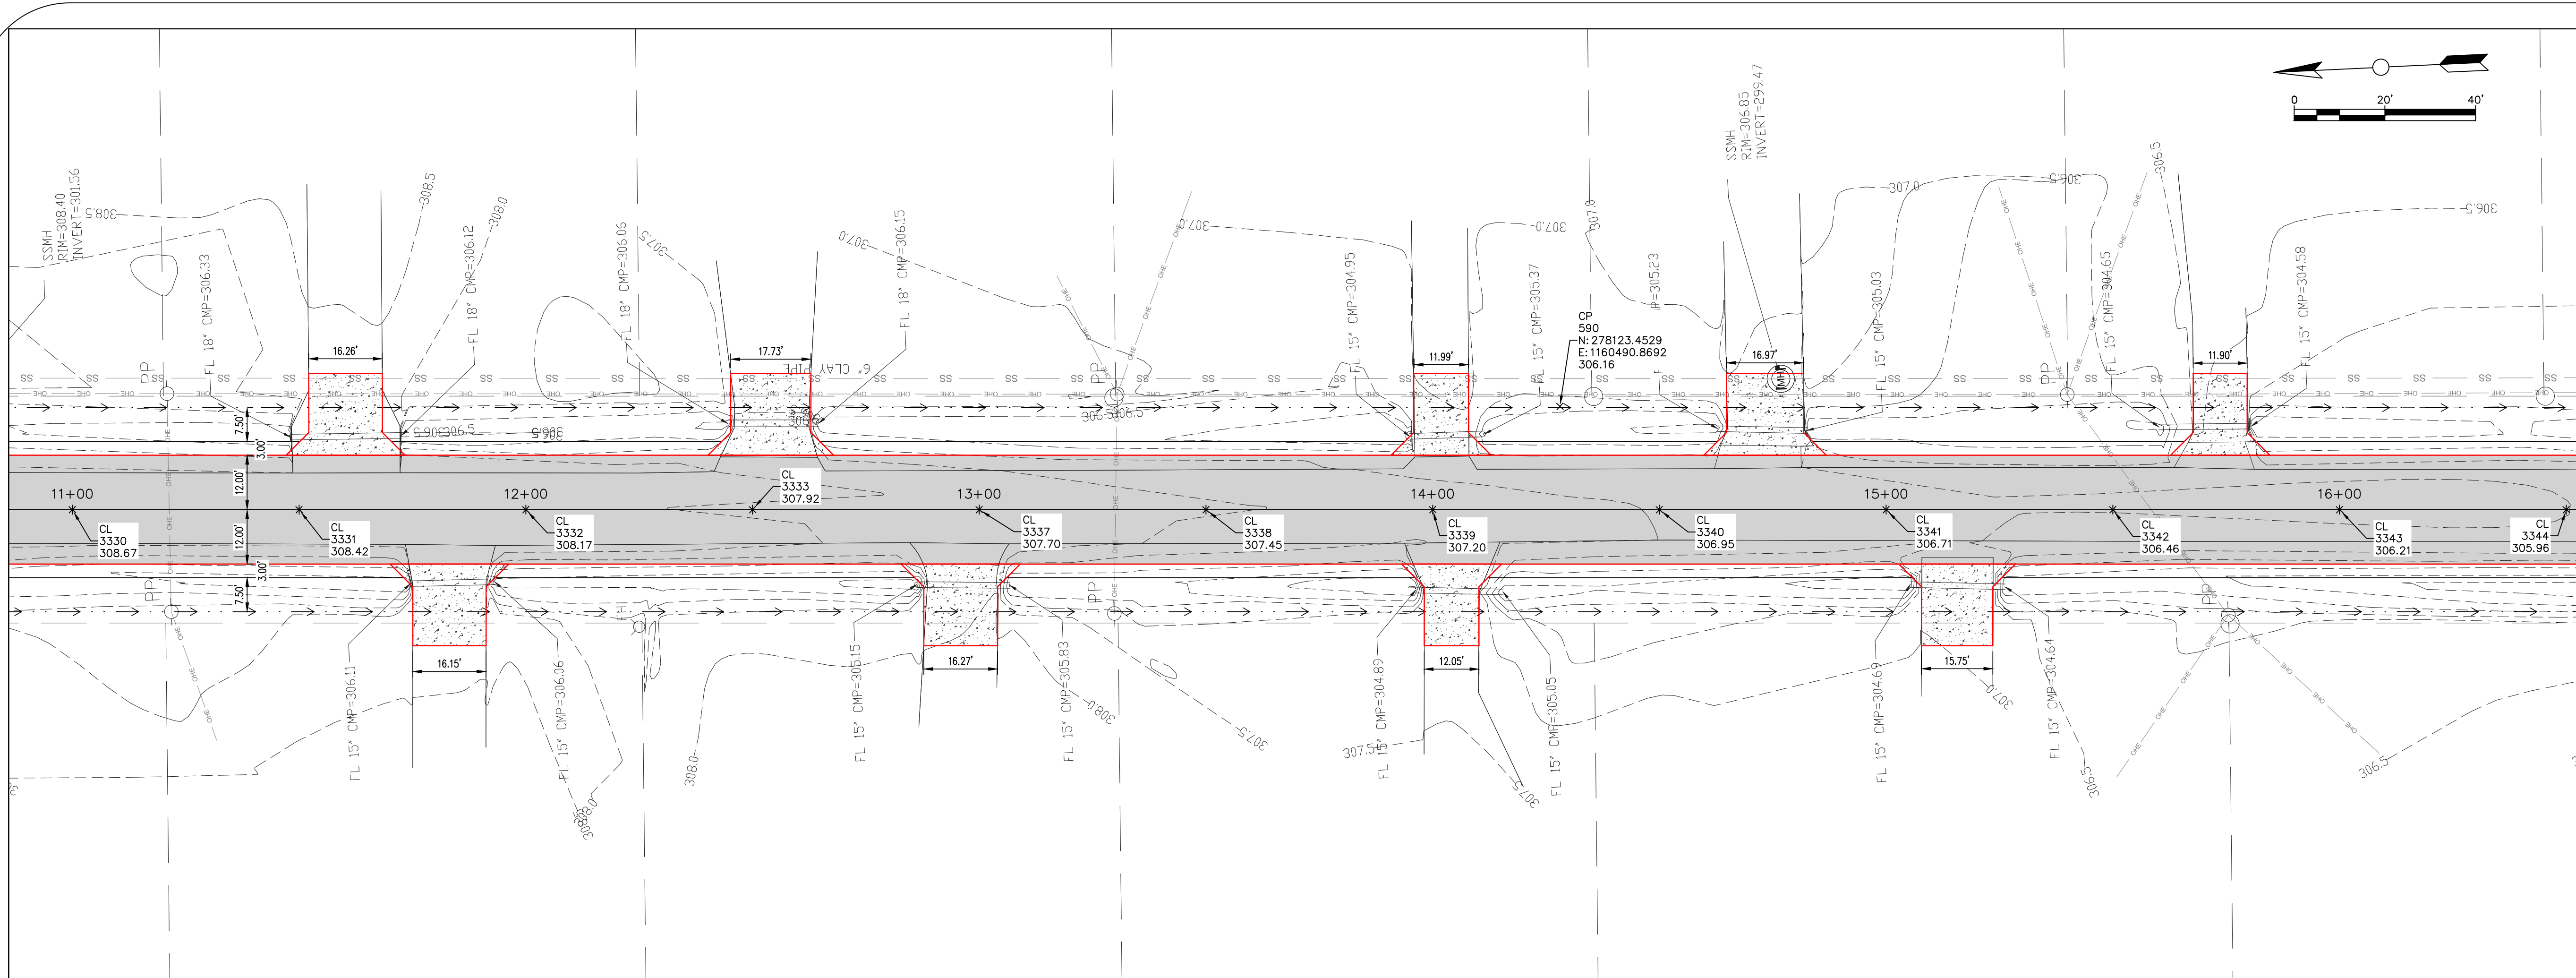


No.	Revision/Issue	Date

PLAN & PROFILE  
 EVE LANE  
 STA. 11+00 TO STA. 16+50  
 JOB NUMBER: 17-105

DRAWN BY: NTR  
 CHECKED BY: BFV  
 DATE: 01/18/18  
 SCALE: 1"=20'




SHEET #:  
 C4



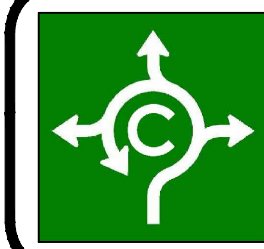

CITY OF CONWAY  
STREET & ENGINEERING  
DEPARTMENT  
100 EAST ROBINS  
CONWAY, AR 72032  
501-450-6165

# EVE LANE ROADWAY CONSTRUCTION CONWAY, ARKANSAS

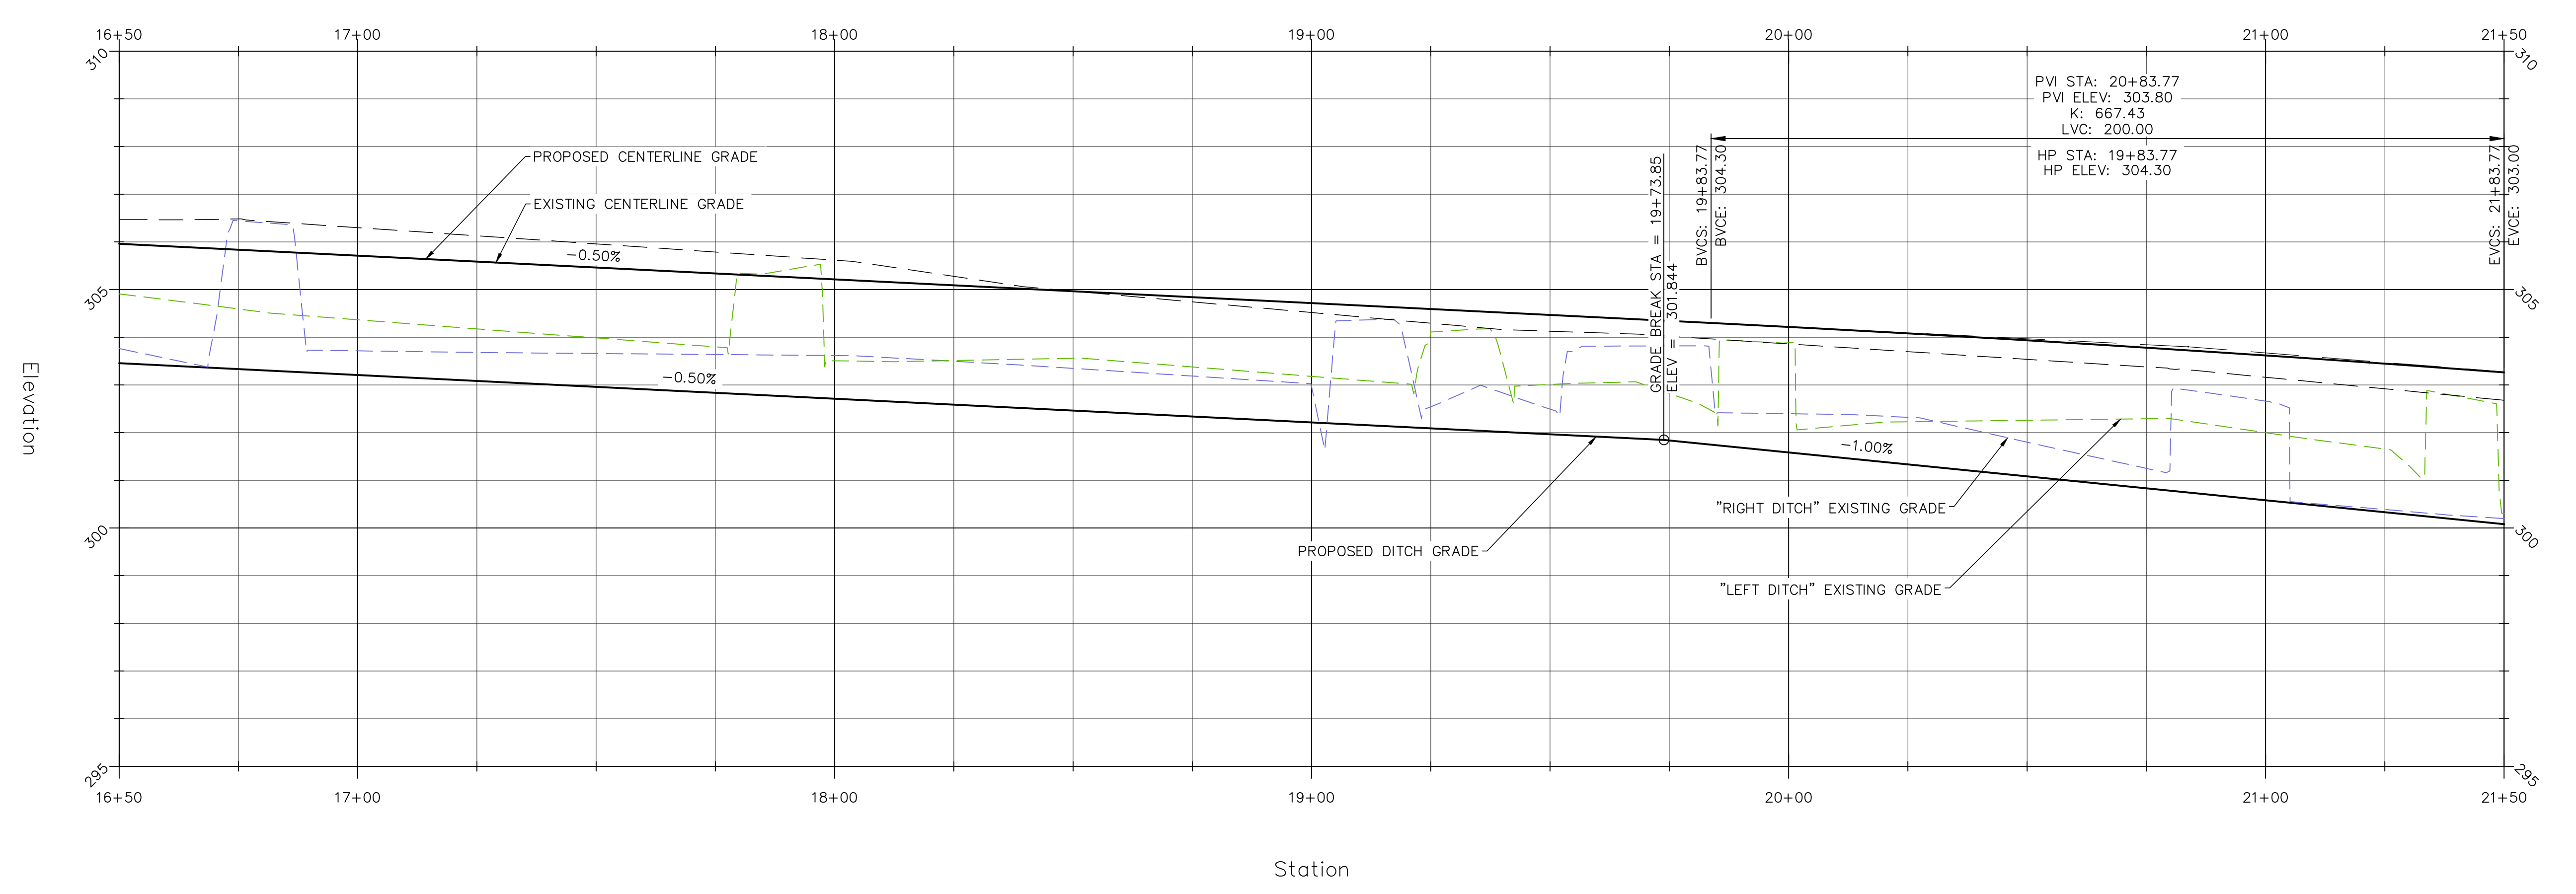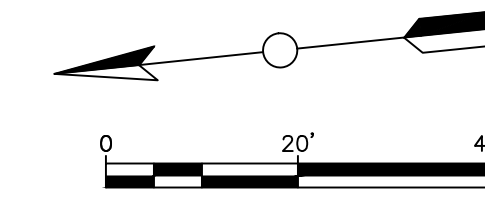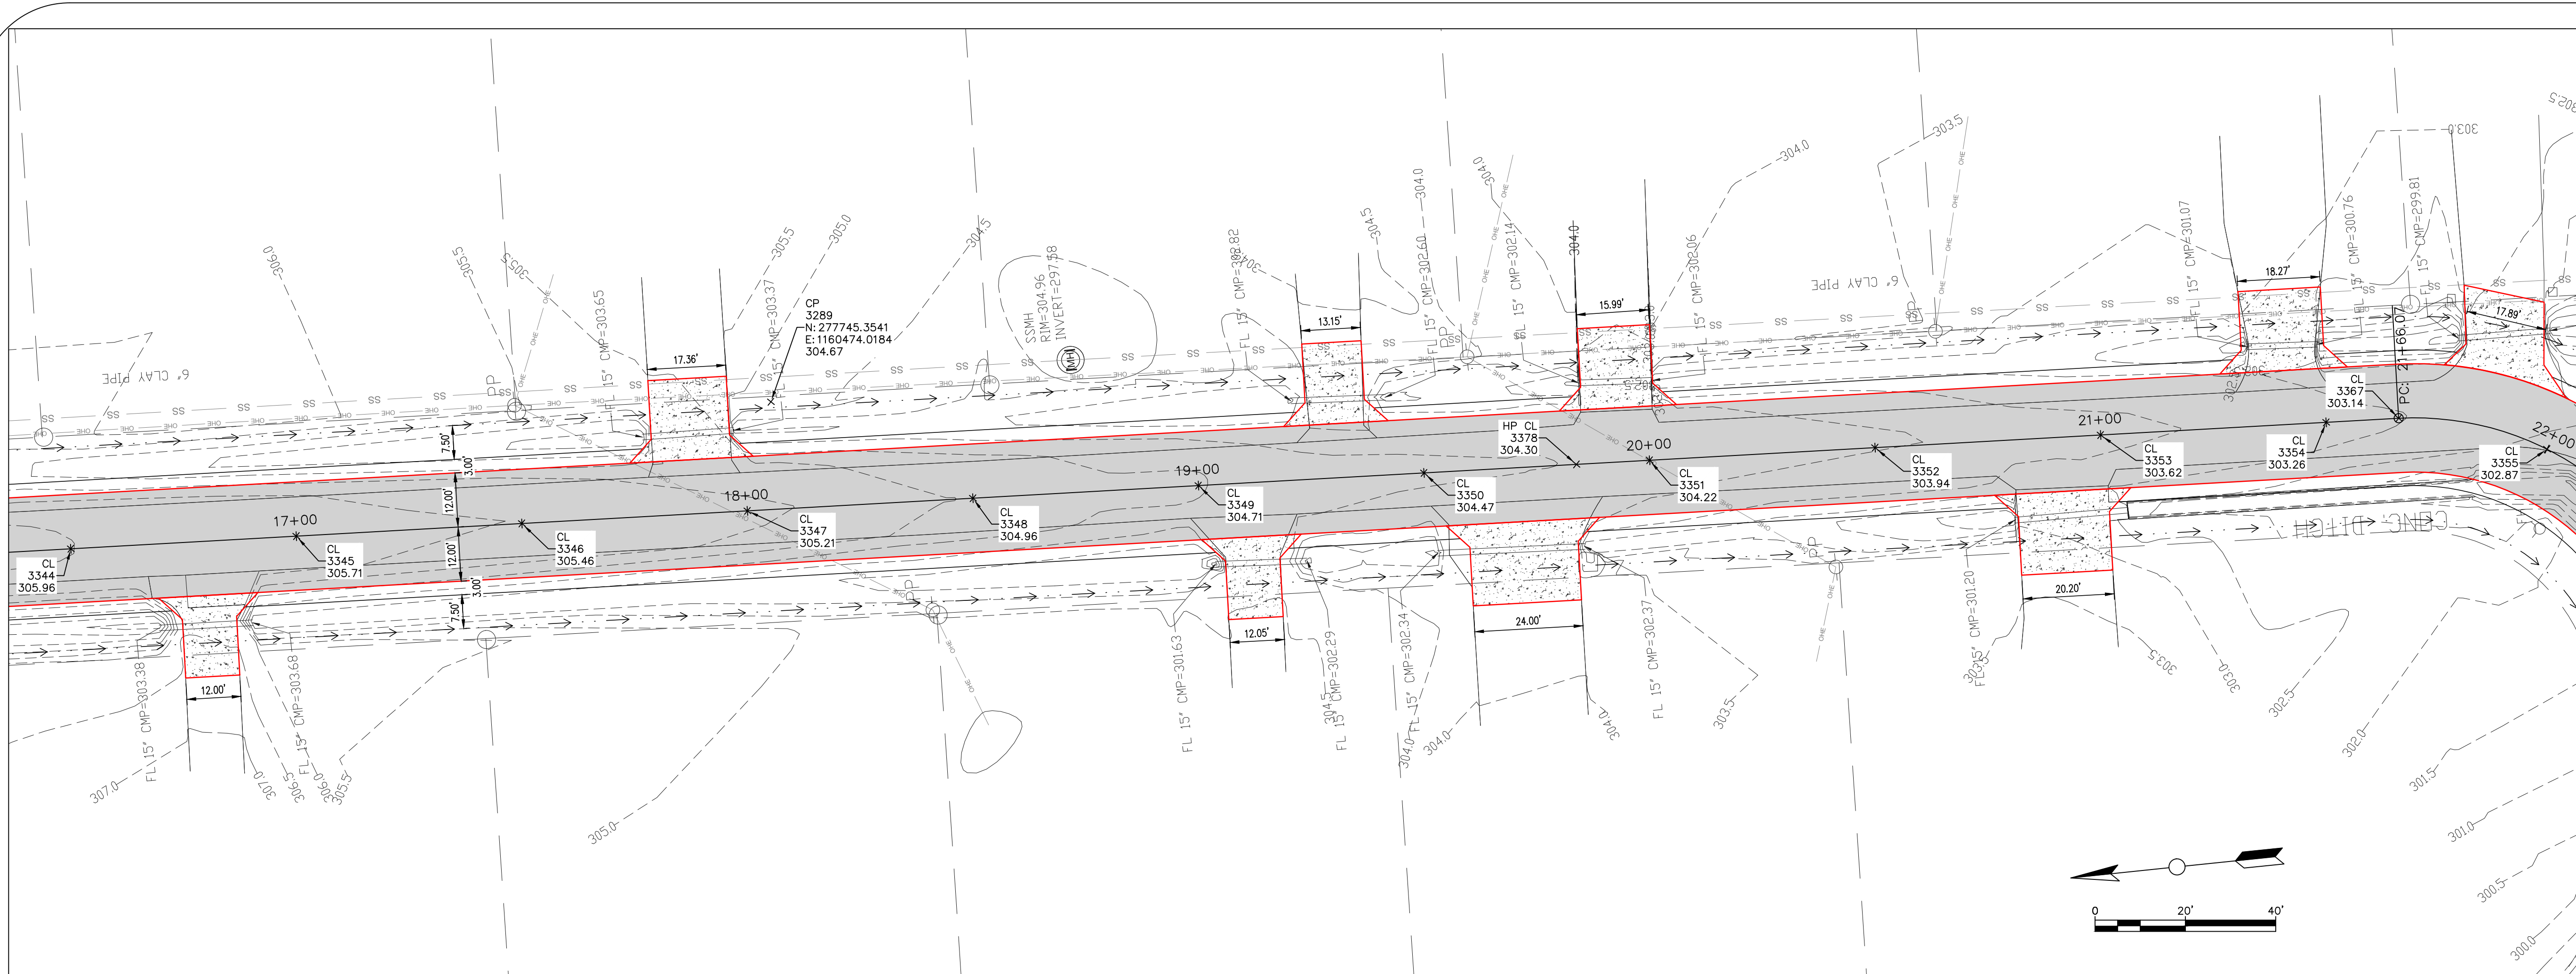

No.	Revision/Issue	Date



**PLAN & PROFILE**  
**EVE LANE**  
**STA. 16+50 TO STA. 21+50**  
JOB NUMBER: 17-105

DRAWN BY: NTR  
CHECKED BY: BFV  
DATE: 01/18/18  
SCALE: 1"=20'

SHEET #:  
**C5**



EVE LANE  
 ROADWAY CONSTRUCTION  
 CONWAY, ARKANSAS

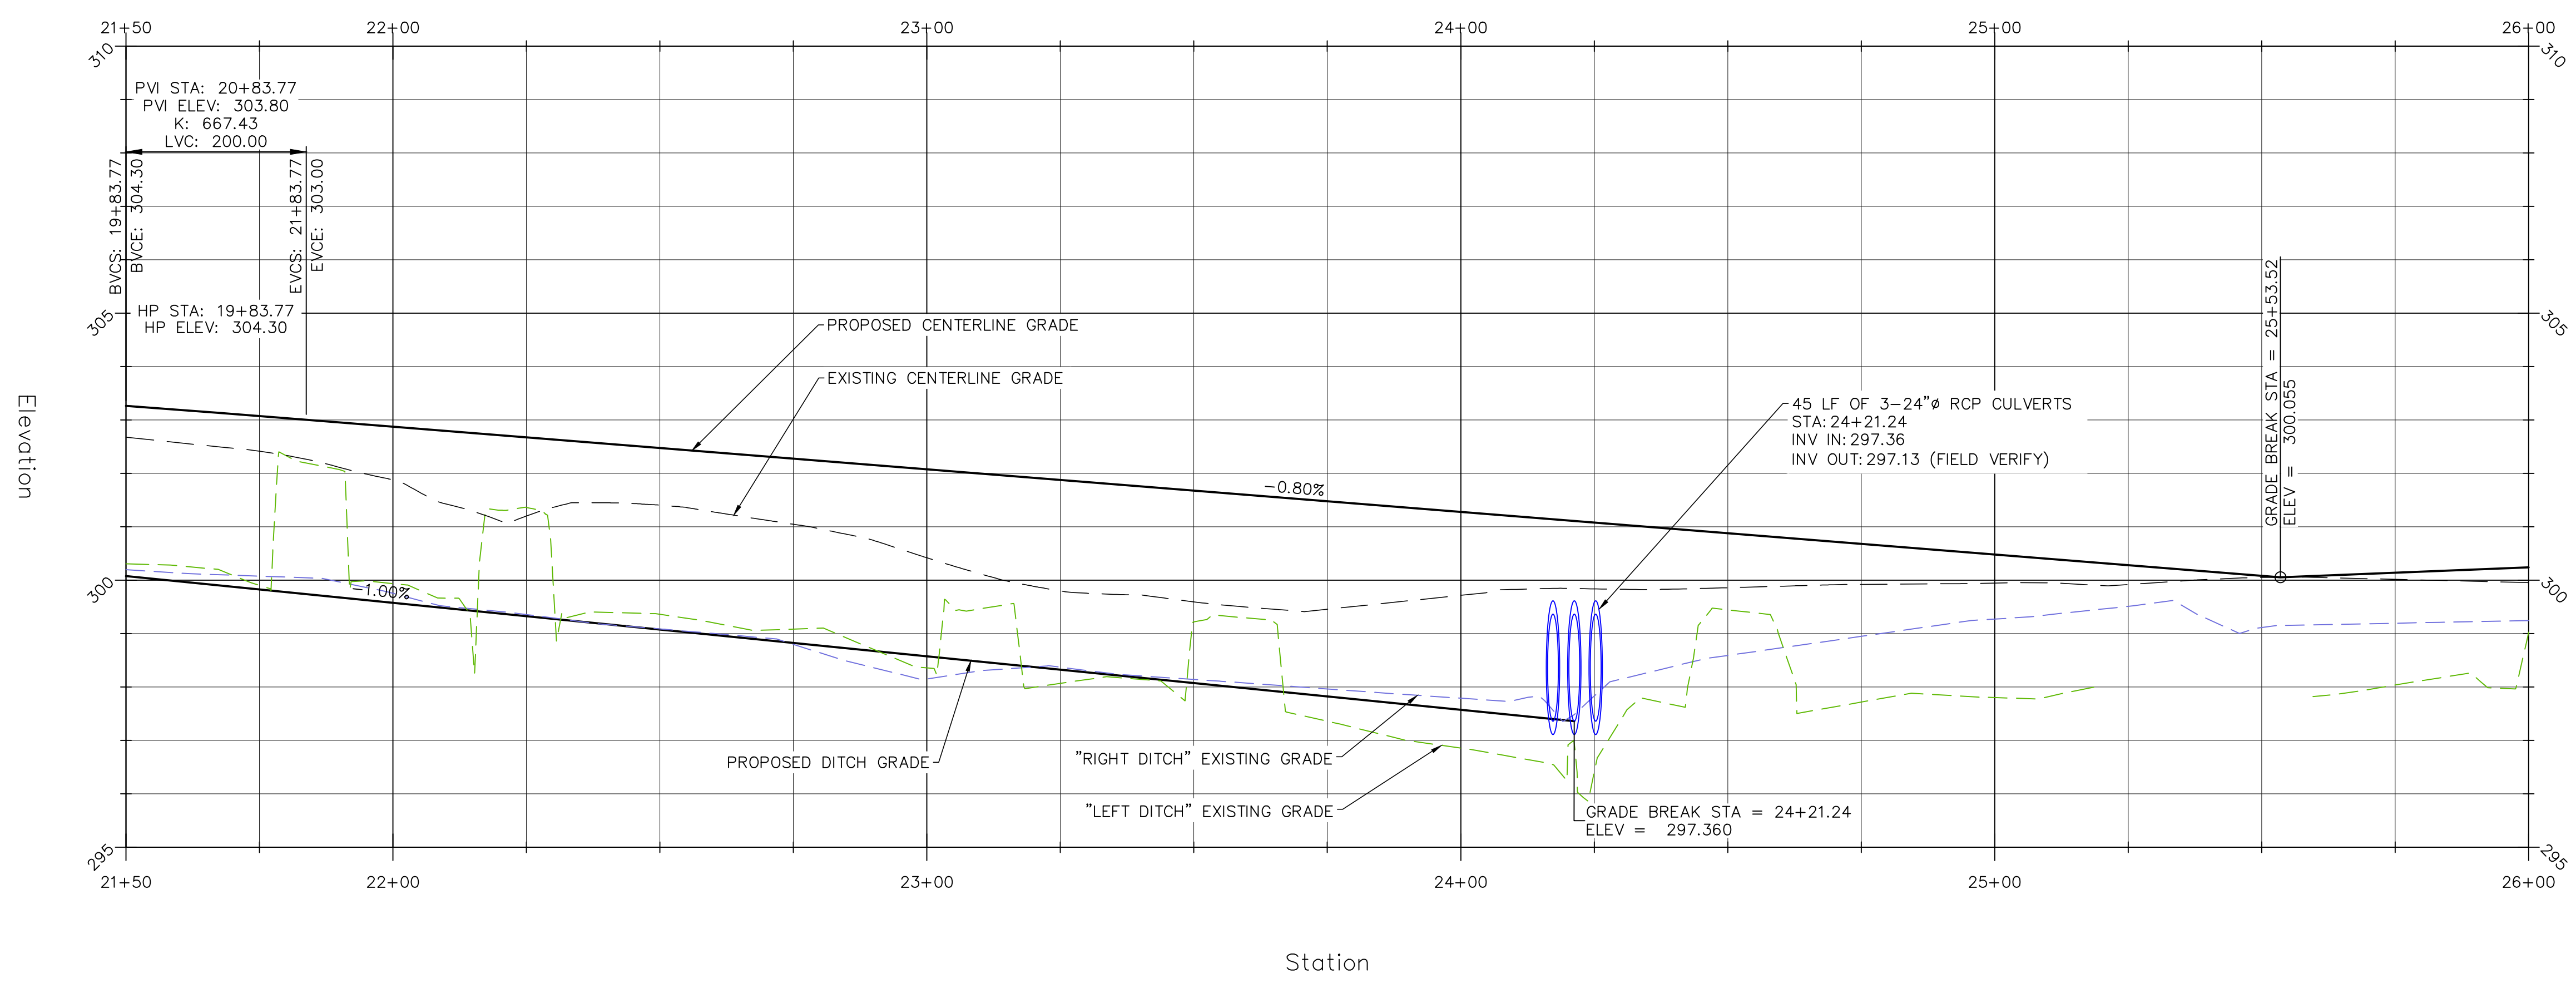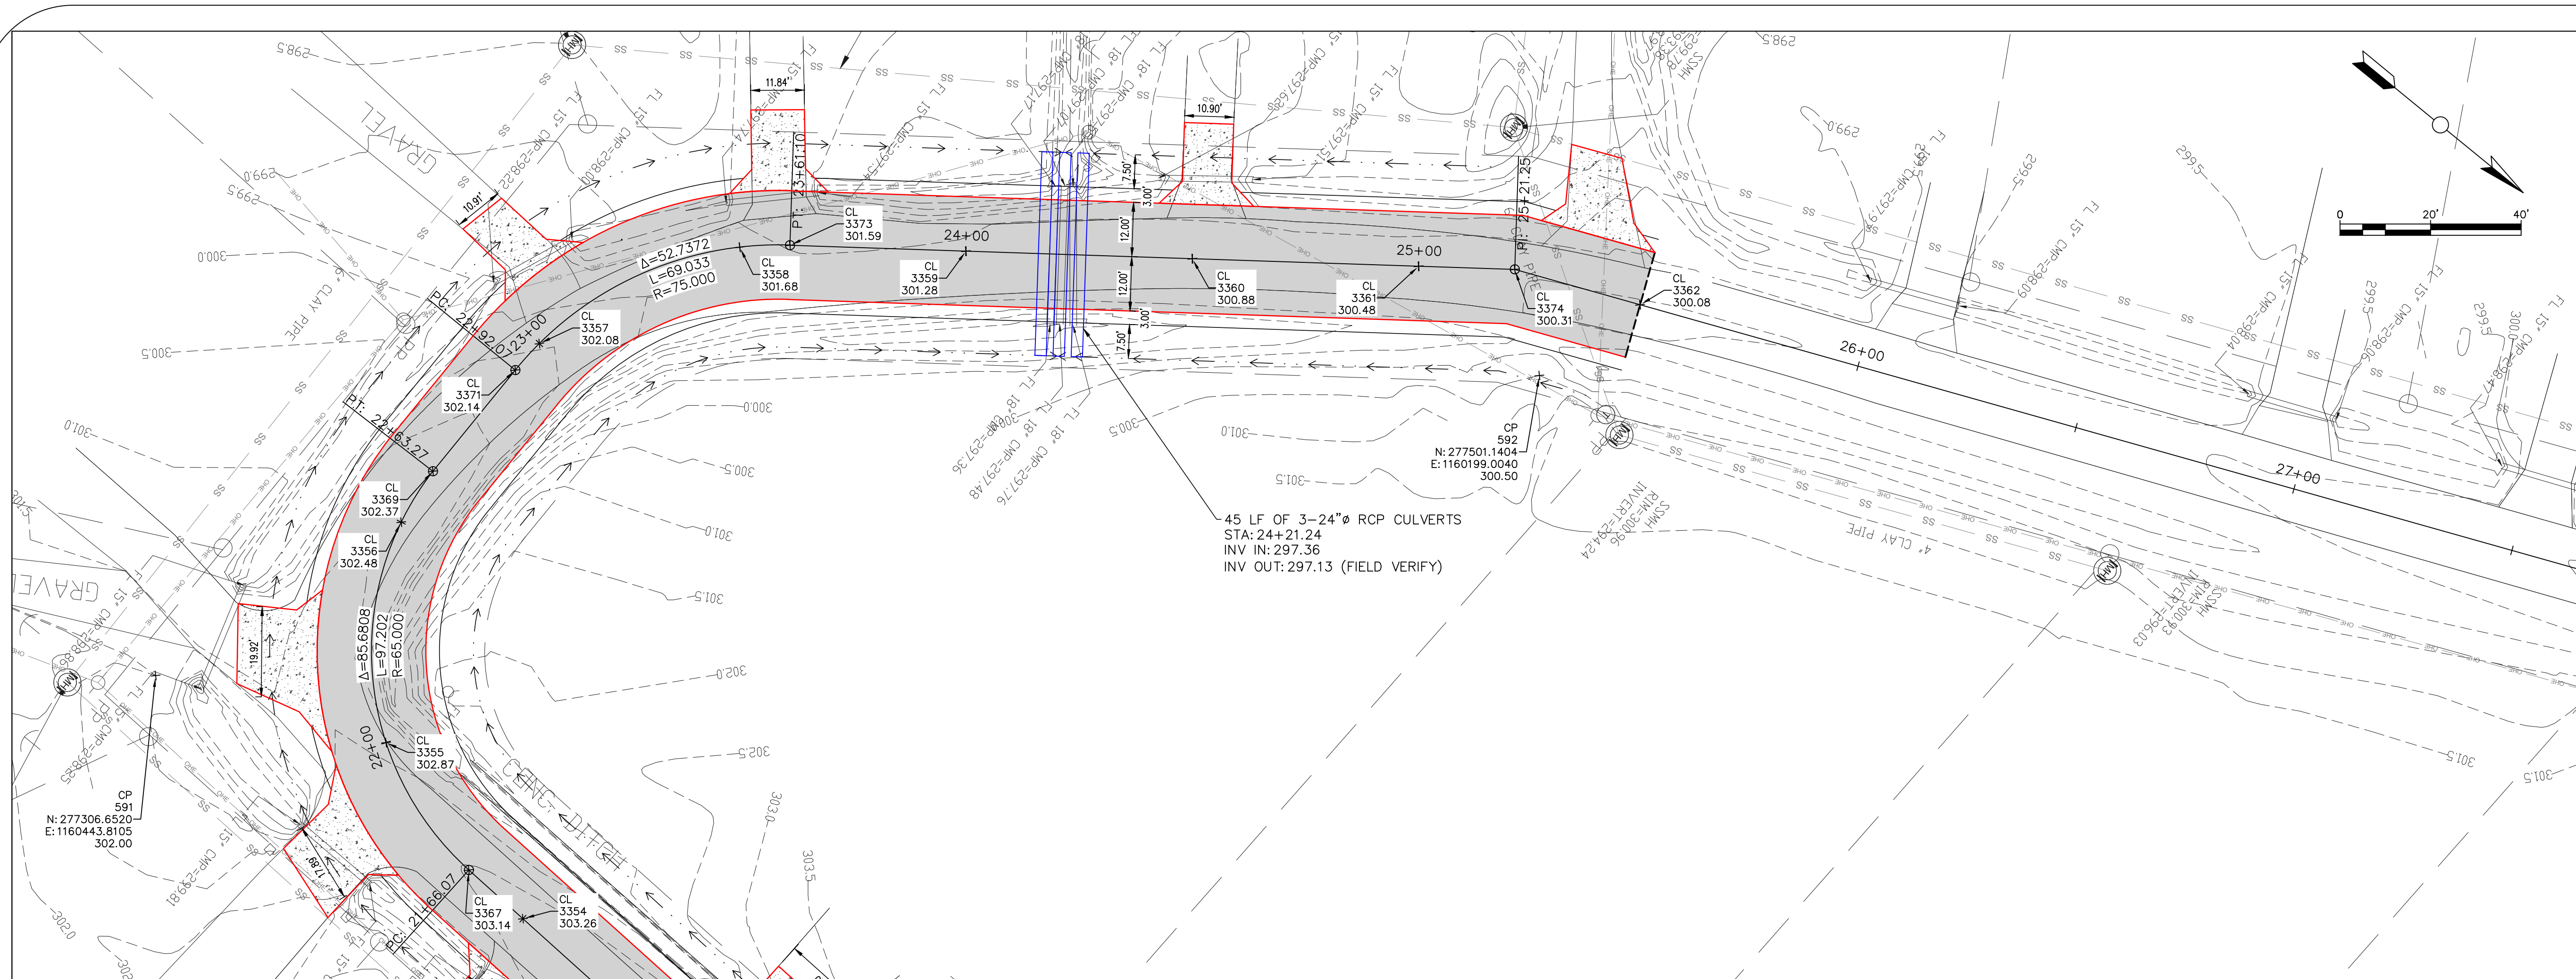

No.	Revision/Issue	Date

PLAN & PROFILE  
 EVE LANE  
 STA. 21+50 TO STA. 26+00  
 JOB NUMBER: 17-105

DRAWN BY: NTR  
 CHECKED BY: BFV  
 DATE: 01/18/18  
 SCALE: 1"=20'

SHEET #:  
 C6