



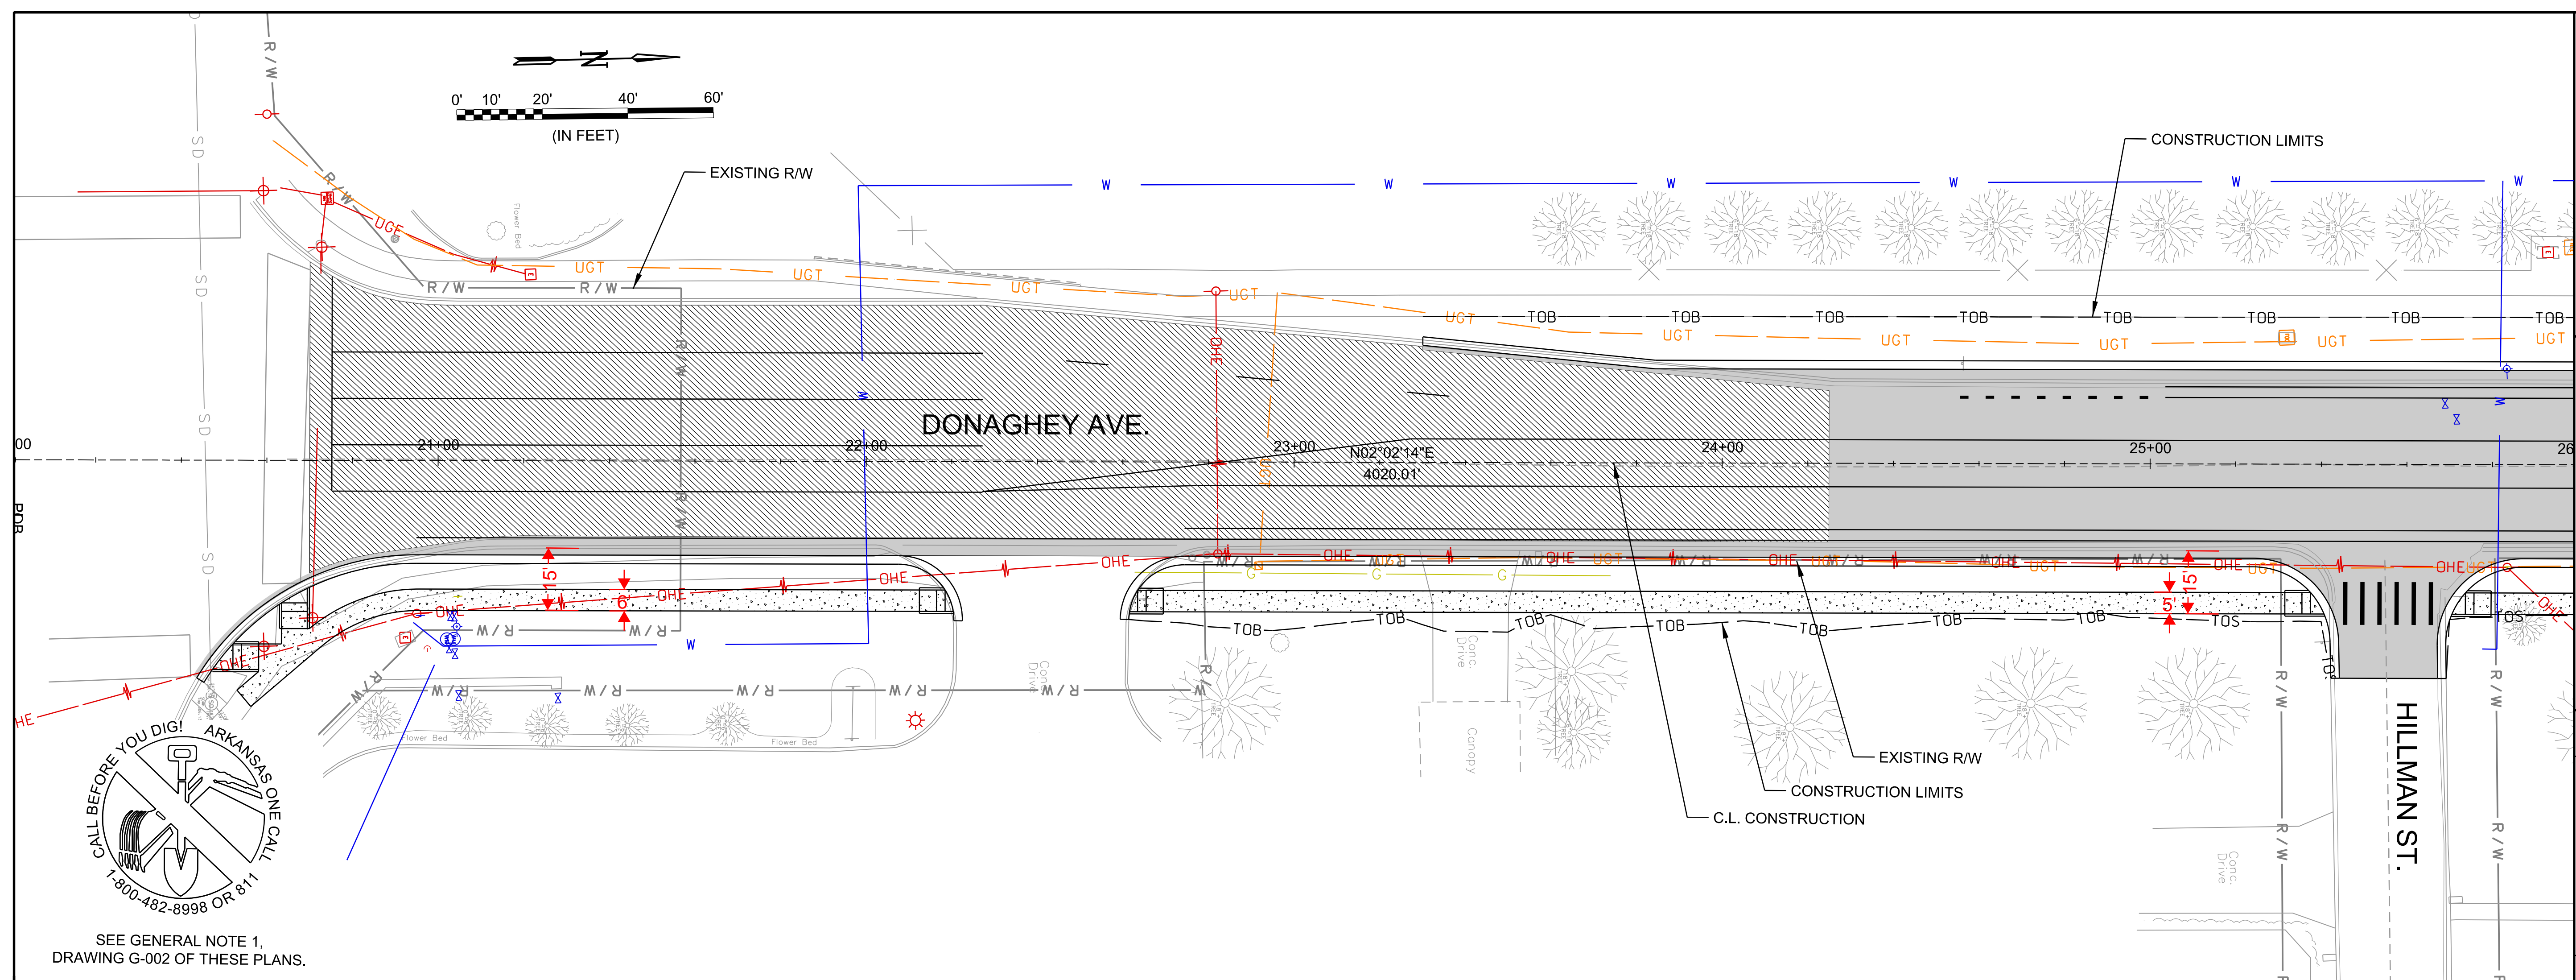


© 2018 GARVER, LLC  
 THIS DOCUMENT, ALONG WITH THE IDEAS AND DESIGNS CONVEYED HEREIN, SHALL BE CONSIDERED INSTRUMENTS OF PROFESSIONAL SERVICE AND ARE PROPERTY OF GARVER, LLC. ANY USE, REPRODUCTION, OR DISTRIBUTION OF THIS DOCUMENT, ALONG WITH THE IDEAS AND DESIGN CONTAINED HEREIN, IS PROHIBITED UNLESS AUTHORIZED IN WRITING BY GARVER, LLC OR EXPLICITLY ALLOWED IN THE GOVERNING PROFESSIONAL SERVICES AGREEMENT FOR THIS WORK.

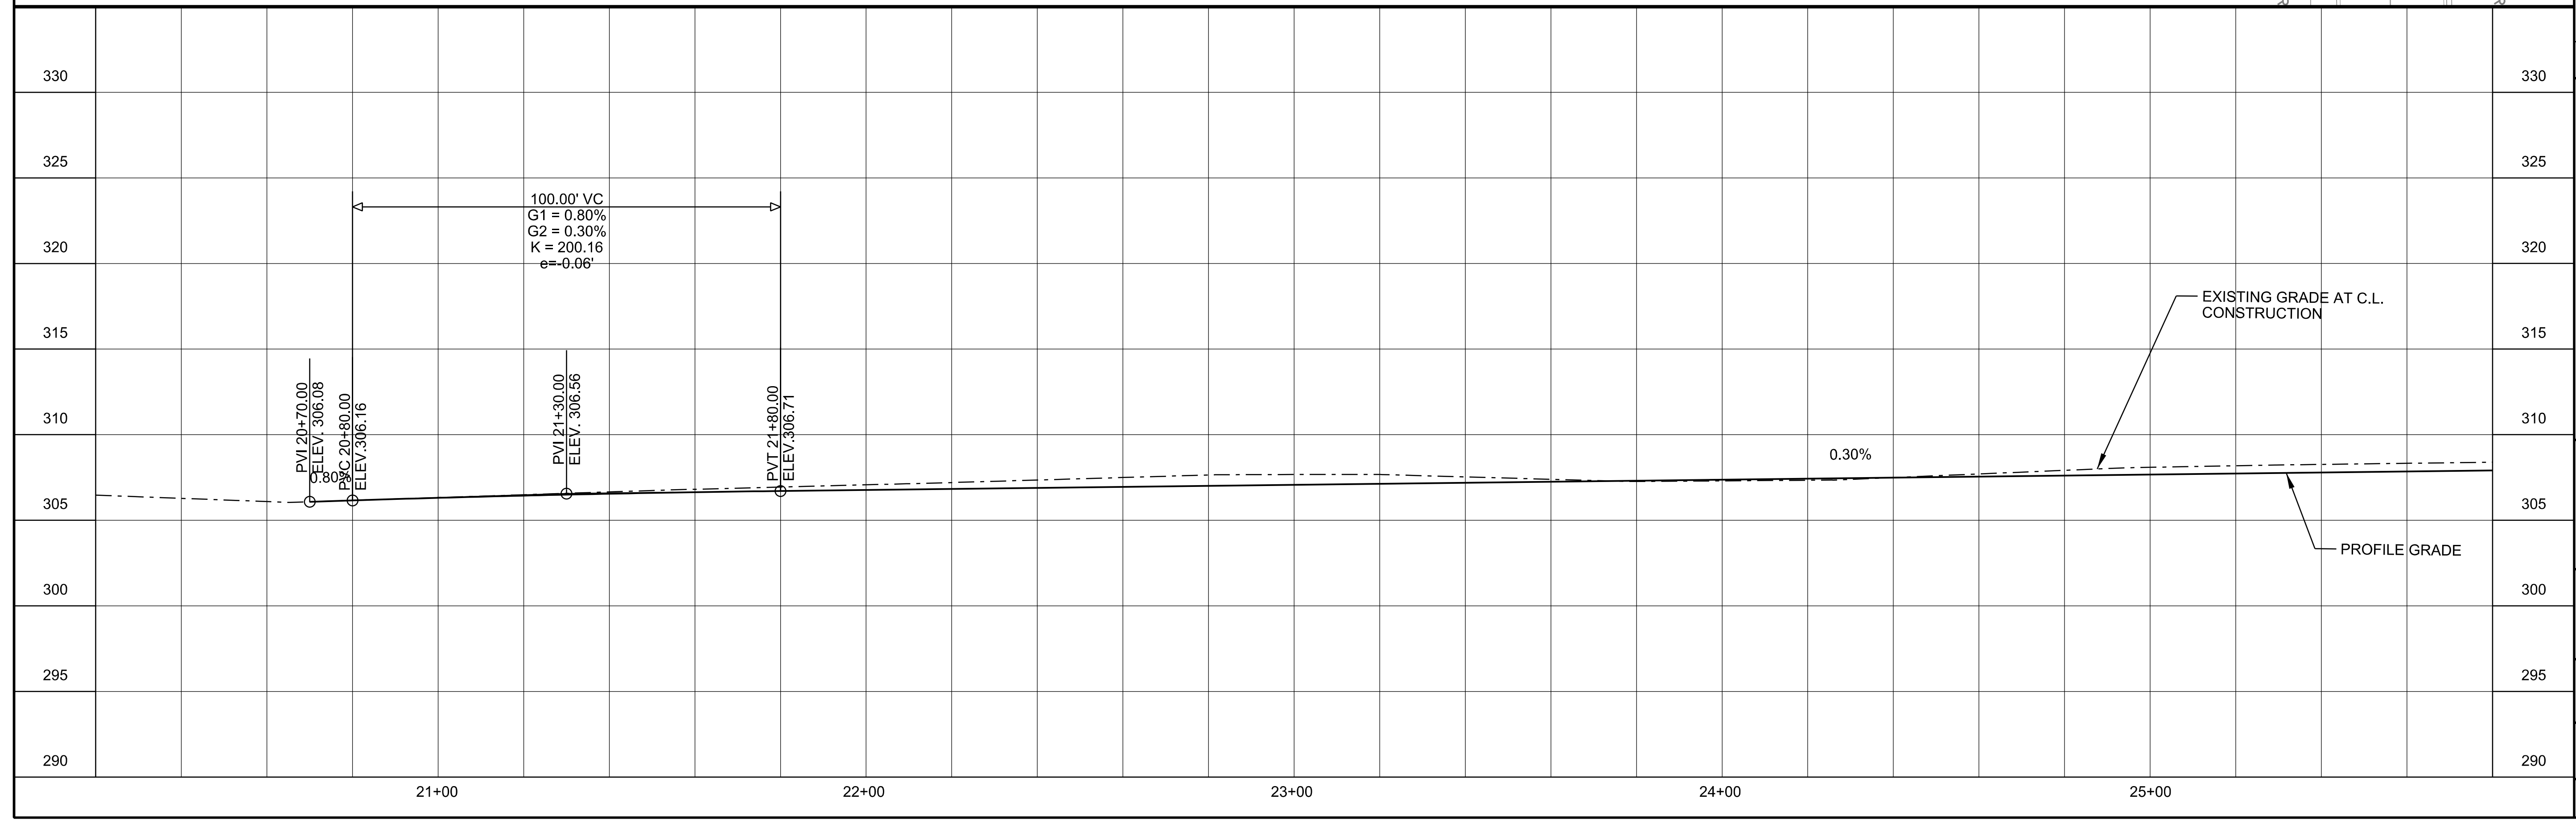

SEE GENERAL NOTE 1, DRAWING G-002 OF THESE PLANS.



REV.	DATE	DESCRIPTION	BY

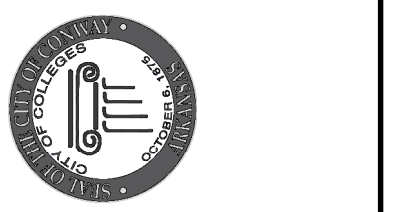

CITY OF CONWAY  
 CONWAY, ARKANSAS

JOB NO.:  
 DATE:  
 DESIGNED BY:  
 DRAWN BY:  
 BAR IS ONE INCH ON ORIGINAL DRAWING  
 0" = 1" IF NOT ONE INCH ON THIS SHEET, ADJUST SCALES ACCORDINGLY.  
 DRAWING NUMBER  
 SHEET NUMBER


9/5/2019 1:28:21 PM  
 H:\Beck\WORKSPACE\Garver\_2012\1201816147010 - Conway - Donaghey Avenue\Drawings\DAV\C68XX-PP-1.dgn






© 2018 GARVER, LLC  
 THIS DOCUMENT, ALONG WITH THE  
 IDEAS AND DESIGNS CONVEYED  
 HEREIN, SHALL BE CONSIDERED  
 INSTRUMENTS OF PROFESSIONAL  
 SERVICE AND ARE PROPERTY OF  
 GARVER, LLC. ANY USE,  
 REPRODUCTION, OR DISTRIBUTION  
 OF THIS DOCUMENT, ALONG WITH  
 THE IDEAS AND DESIGN CONTAINED  
 HEREIN, IS PROHIBITED UNLESS  
 AUTHORIZED IN WRITING BY  
 GARVER, LLC OR EXPLICITLY  
 ALLOWED IN THE GOVERNING  
 PROFESSIONAL SERVICES  
 AGREEMENT FOR THIS WORK.

REV.	DATE	DESCRIPTION	BY

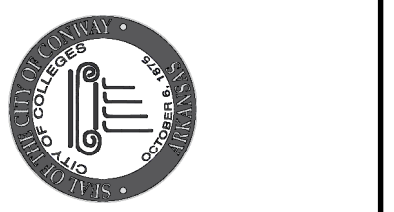


CITY OF CONWAY  
 CONWAY, ARKANSAS


JOB NO.:	
DATE:	
DESIGNED BY:	
DRAWN BY:	
<small>BAR IS ONE INCH ON ORIGINAL DRAWING</small> <small>IF NOT ONE INCH ON THIS SHEET, ADJUST SCALES ACCORDINGLY.</small>	
DRAWING NUMBER	
SHEET NUMBER	

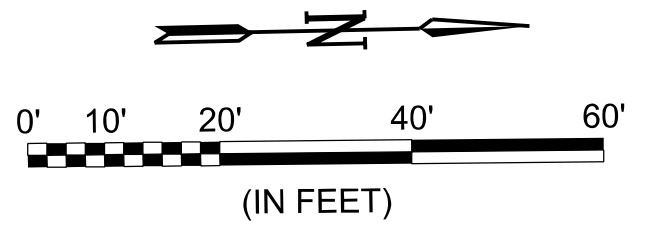


Retain Existing Sidewalk

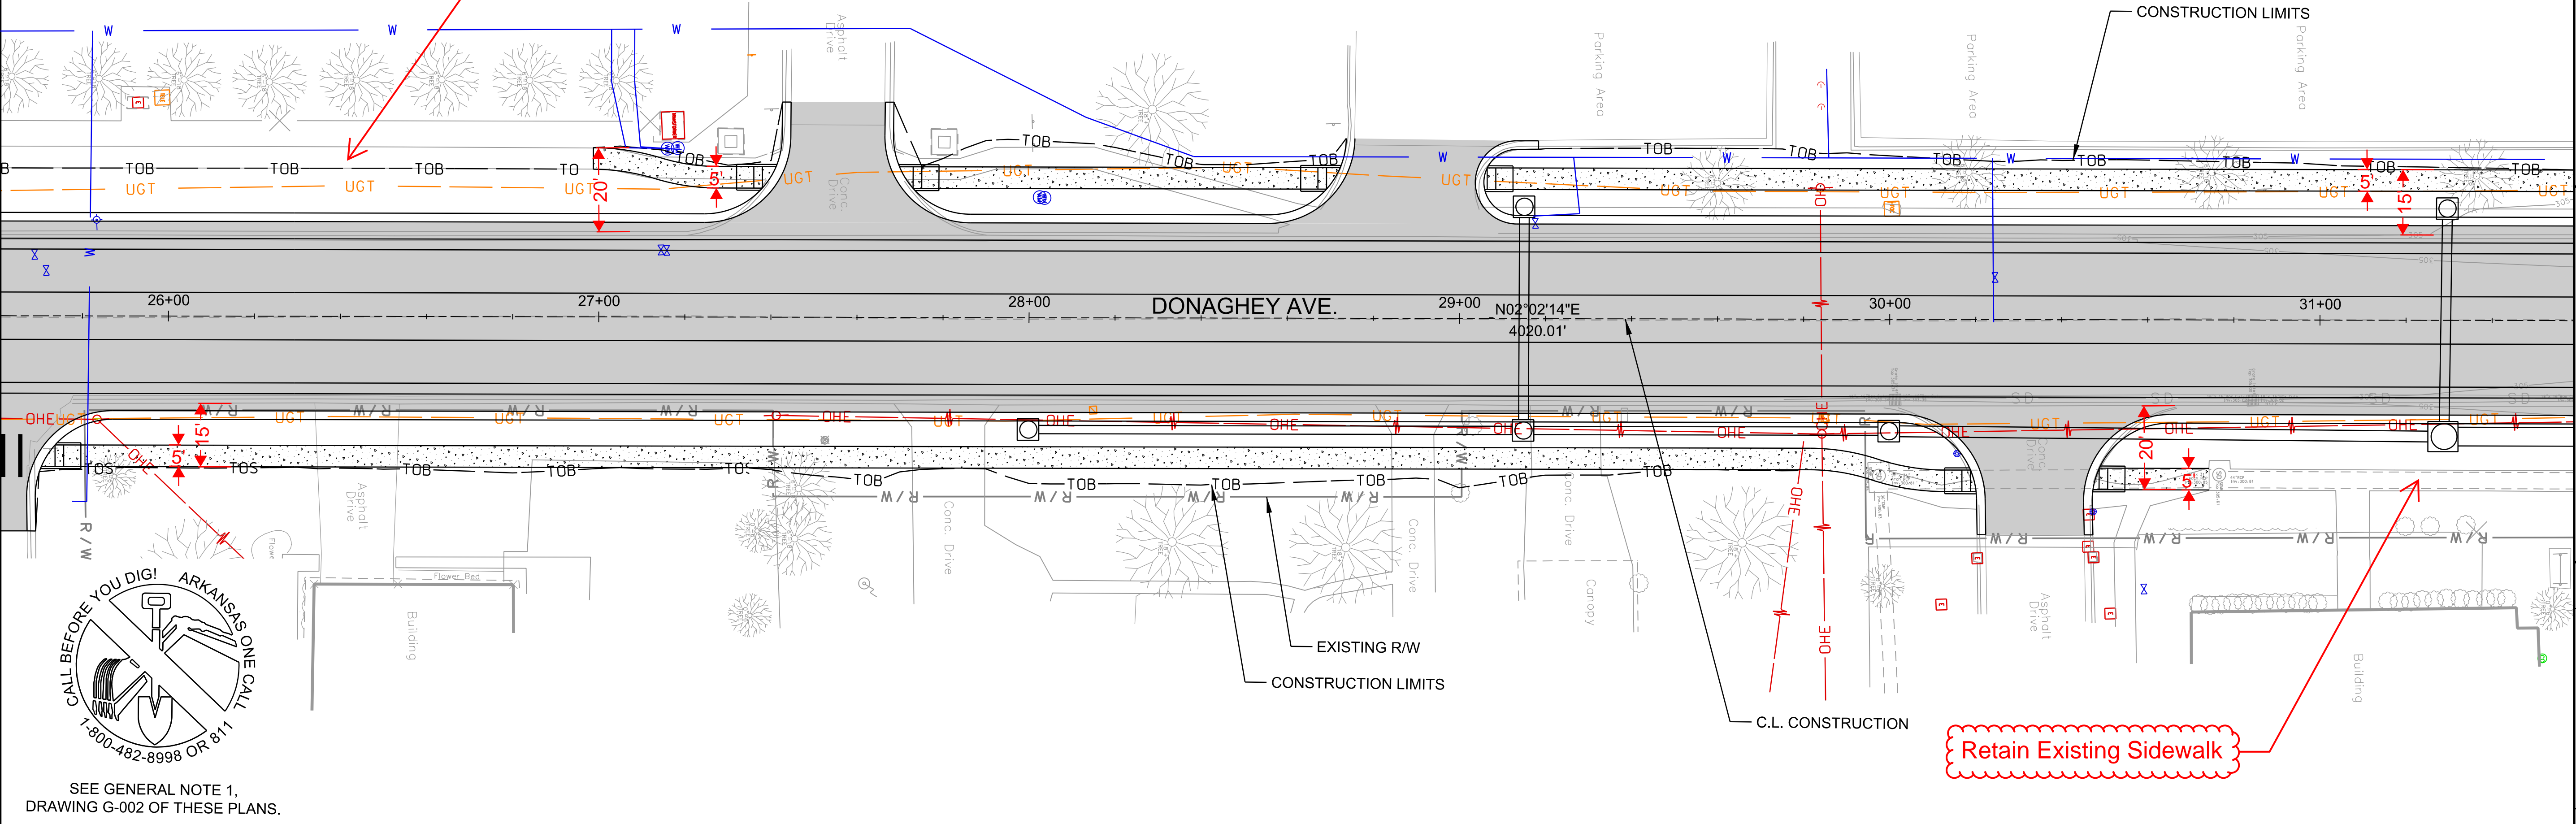


9/5/2019 1:28:22 PM  
 H:\Beck\WORKSPACE\Garver\_2012\1201816147010 - Conway - Donaghey Avenue\Drawings\DA\VC6XX-PP-2.dgn

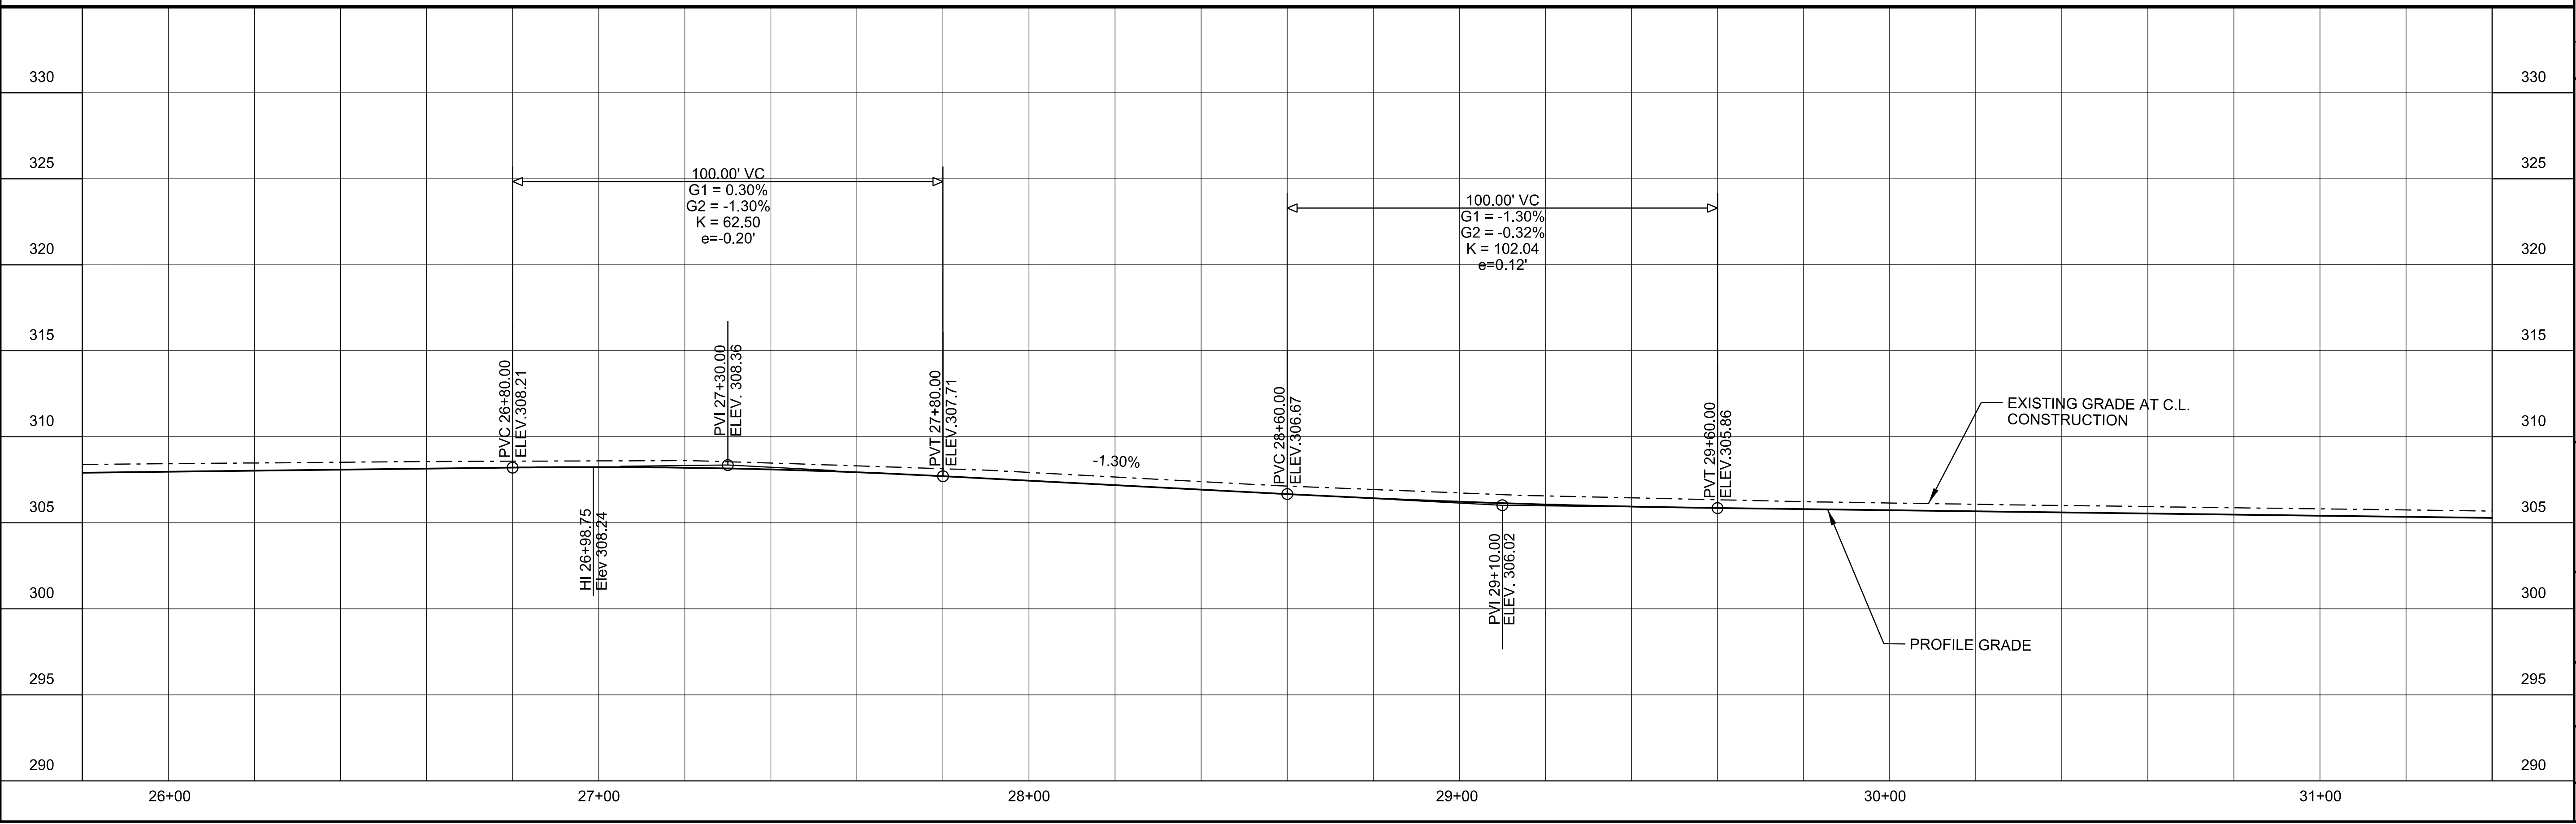




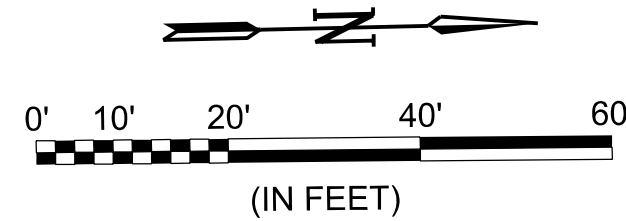


© 2018 GARVER, LLC  
 THIS DOCUMENT, ALONG WITH THE IDEAS AND DESIGNS CONVEYED HEREIN, SHALL BE CONSIDERED INSTRUMENTS OF PROFESSIONAL SERVICE AND ARE PROPERTY OF GARVER, LLC. ANY USE, REPRODUCTION, OR DISTRIBUTION OF THIS DOCUMENT, ALONG WITH THE IDEAS AND DESIGN CONTAINED HEREIN, IS PROHIBITED UNLESS AUTHORIZED IN WRITING BY GARVER, LLC OR EXPLICITLY ALLOWED IN THE GOVERNING PROFESSIONAL SERVICES AGREEMENT FOR THIS WORK.

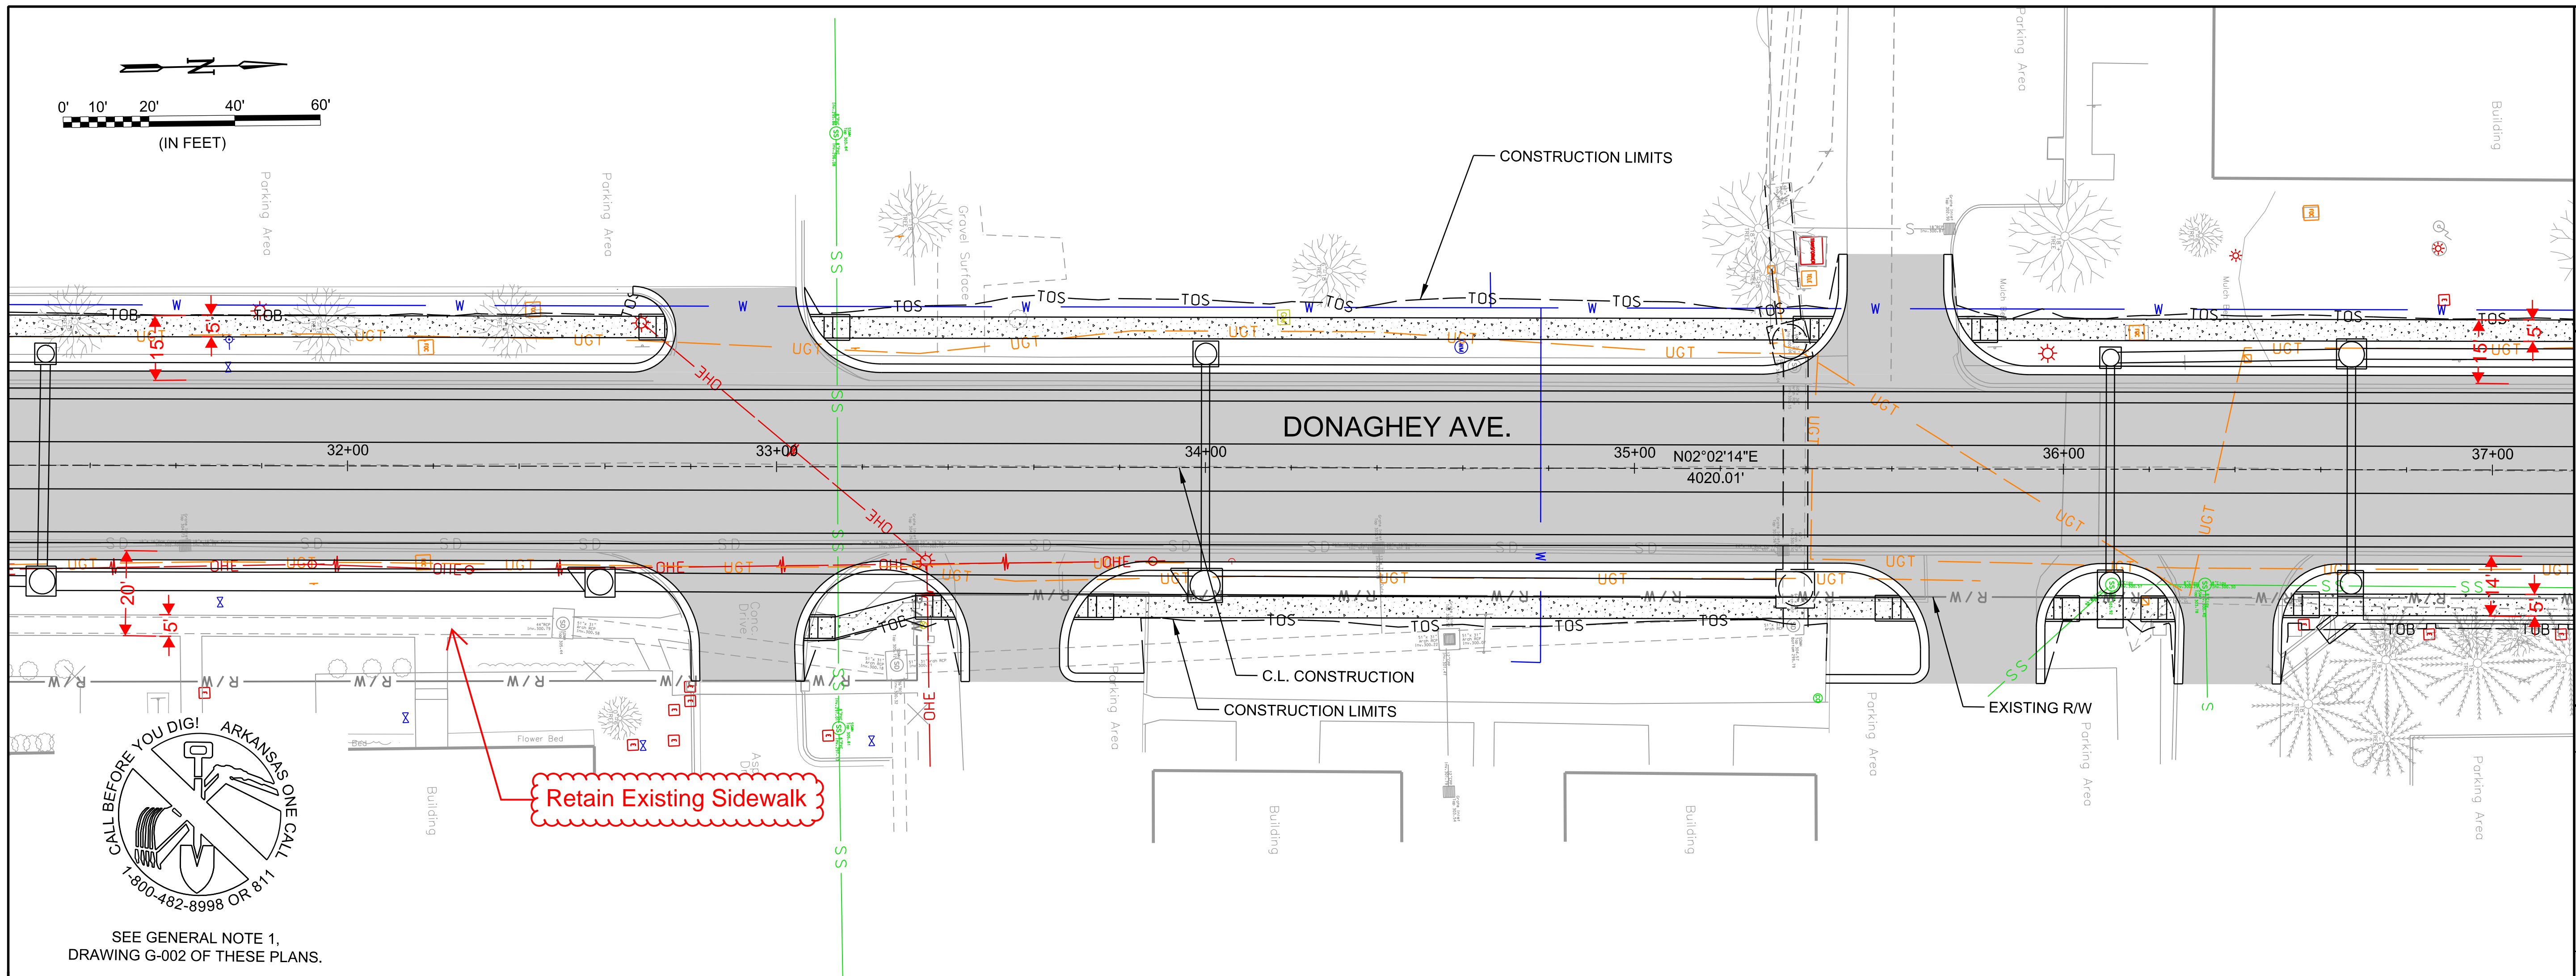

SEE GENERAL NOTE 1,  
DRAWING G-002 OF THESE PLANS.

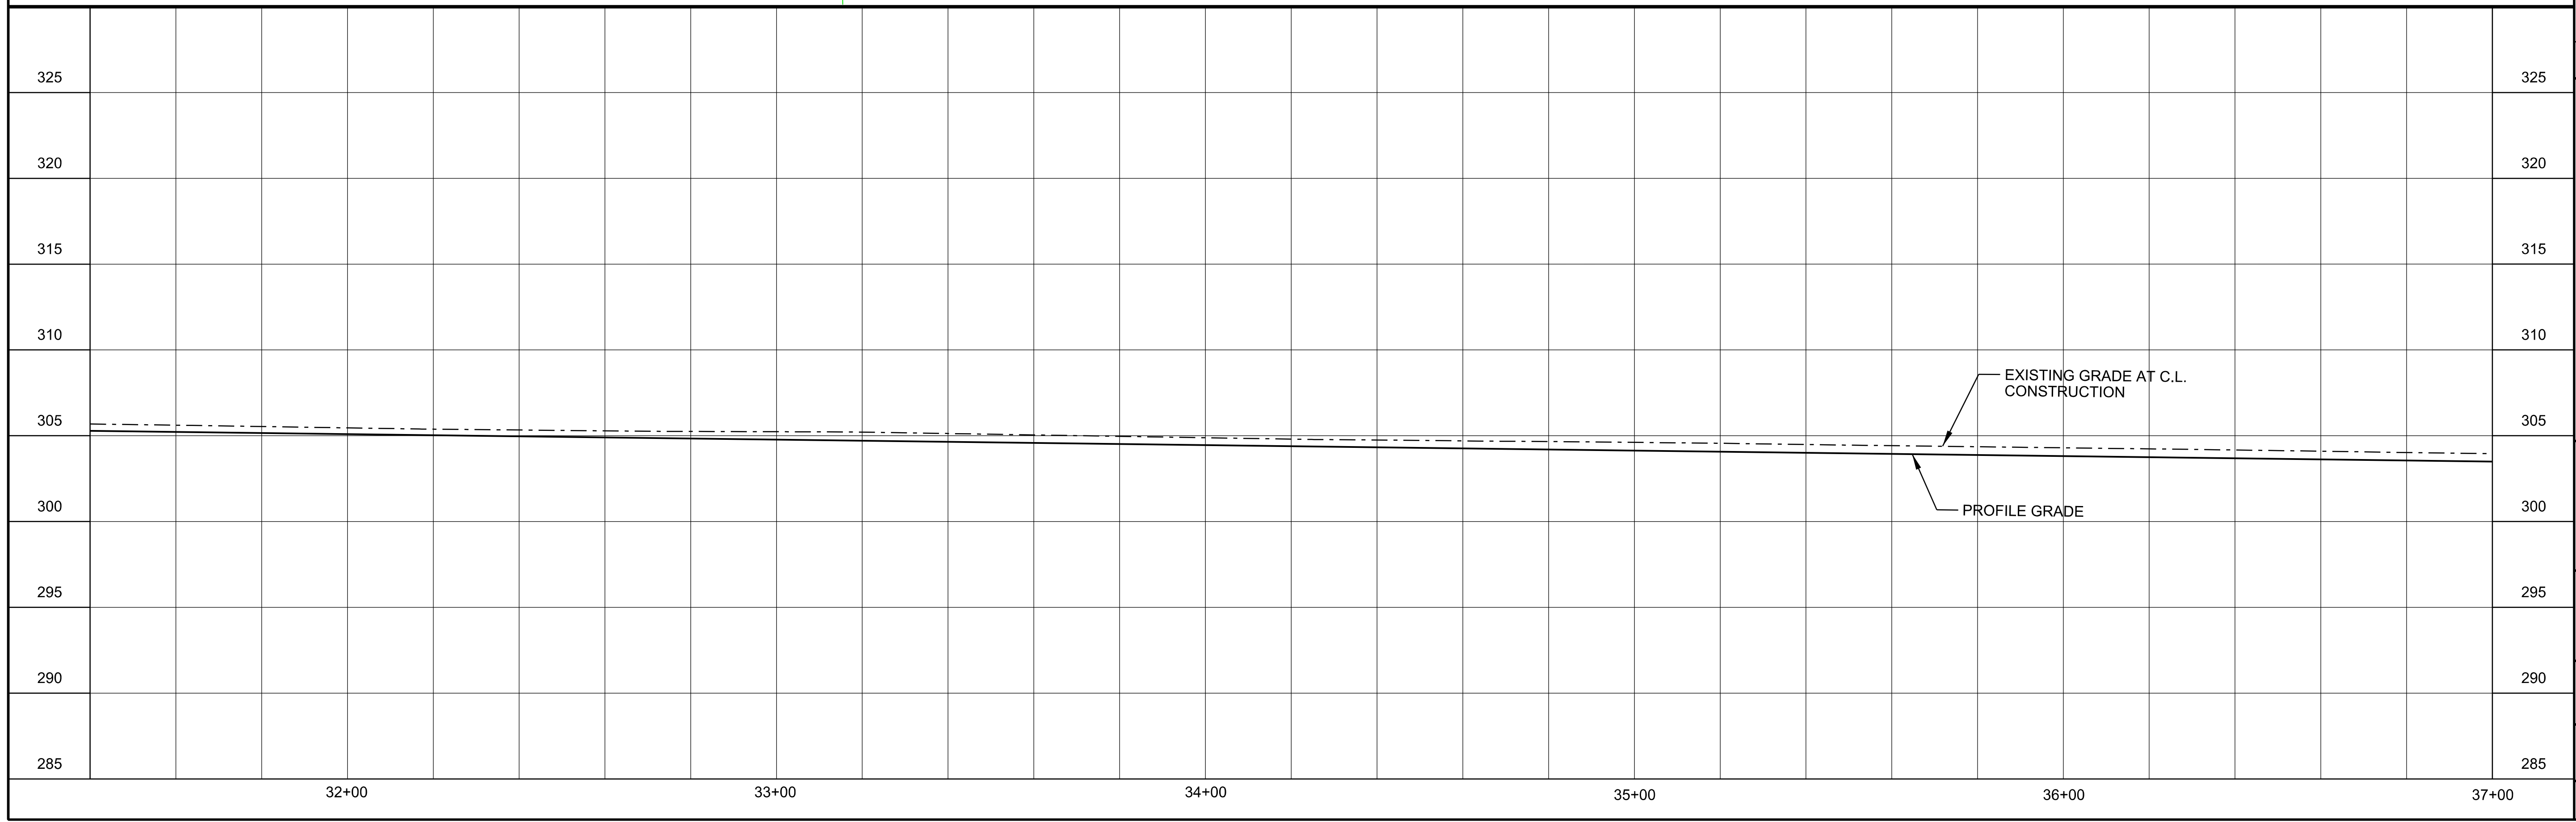

REV.	DATE	DESCRIPTION	BY


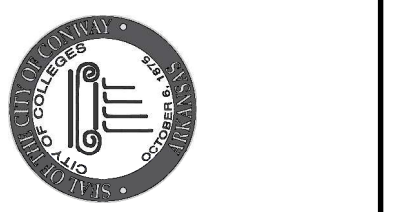


CITY OF CONWAY  
 CONWAY, ARKANSAS


JOB NO.:	
DATE:	
DESIGNED BY:	
DRAWN BY:	
DRAWING NUMBER	
SHEET NUMBER	

9/5/2019 1:28:23 PM  
 H:\Beck\WORKSPACE\Garver\_2012\120181614700 - Conway - Donaghey Avenue\Drawings\DA\VC68XX-PP-3.dgn



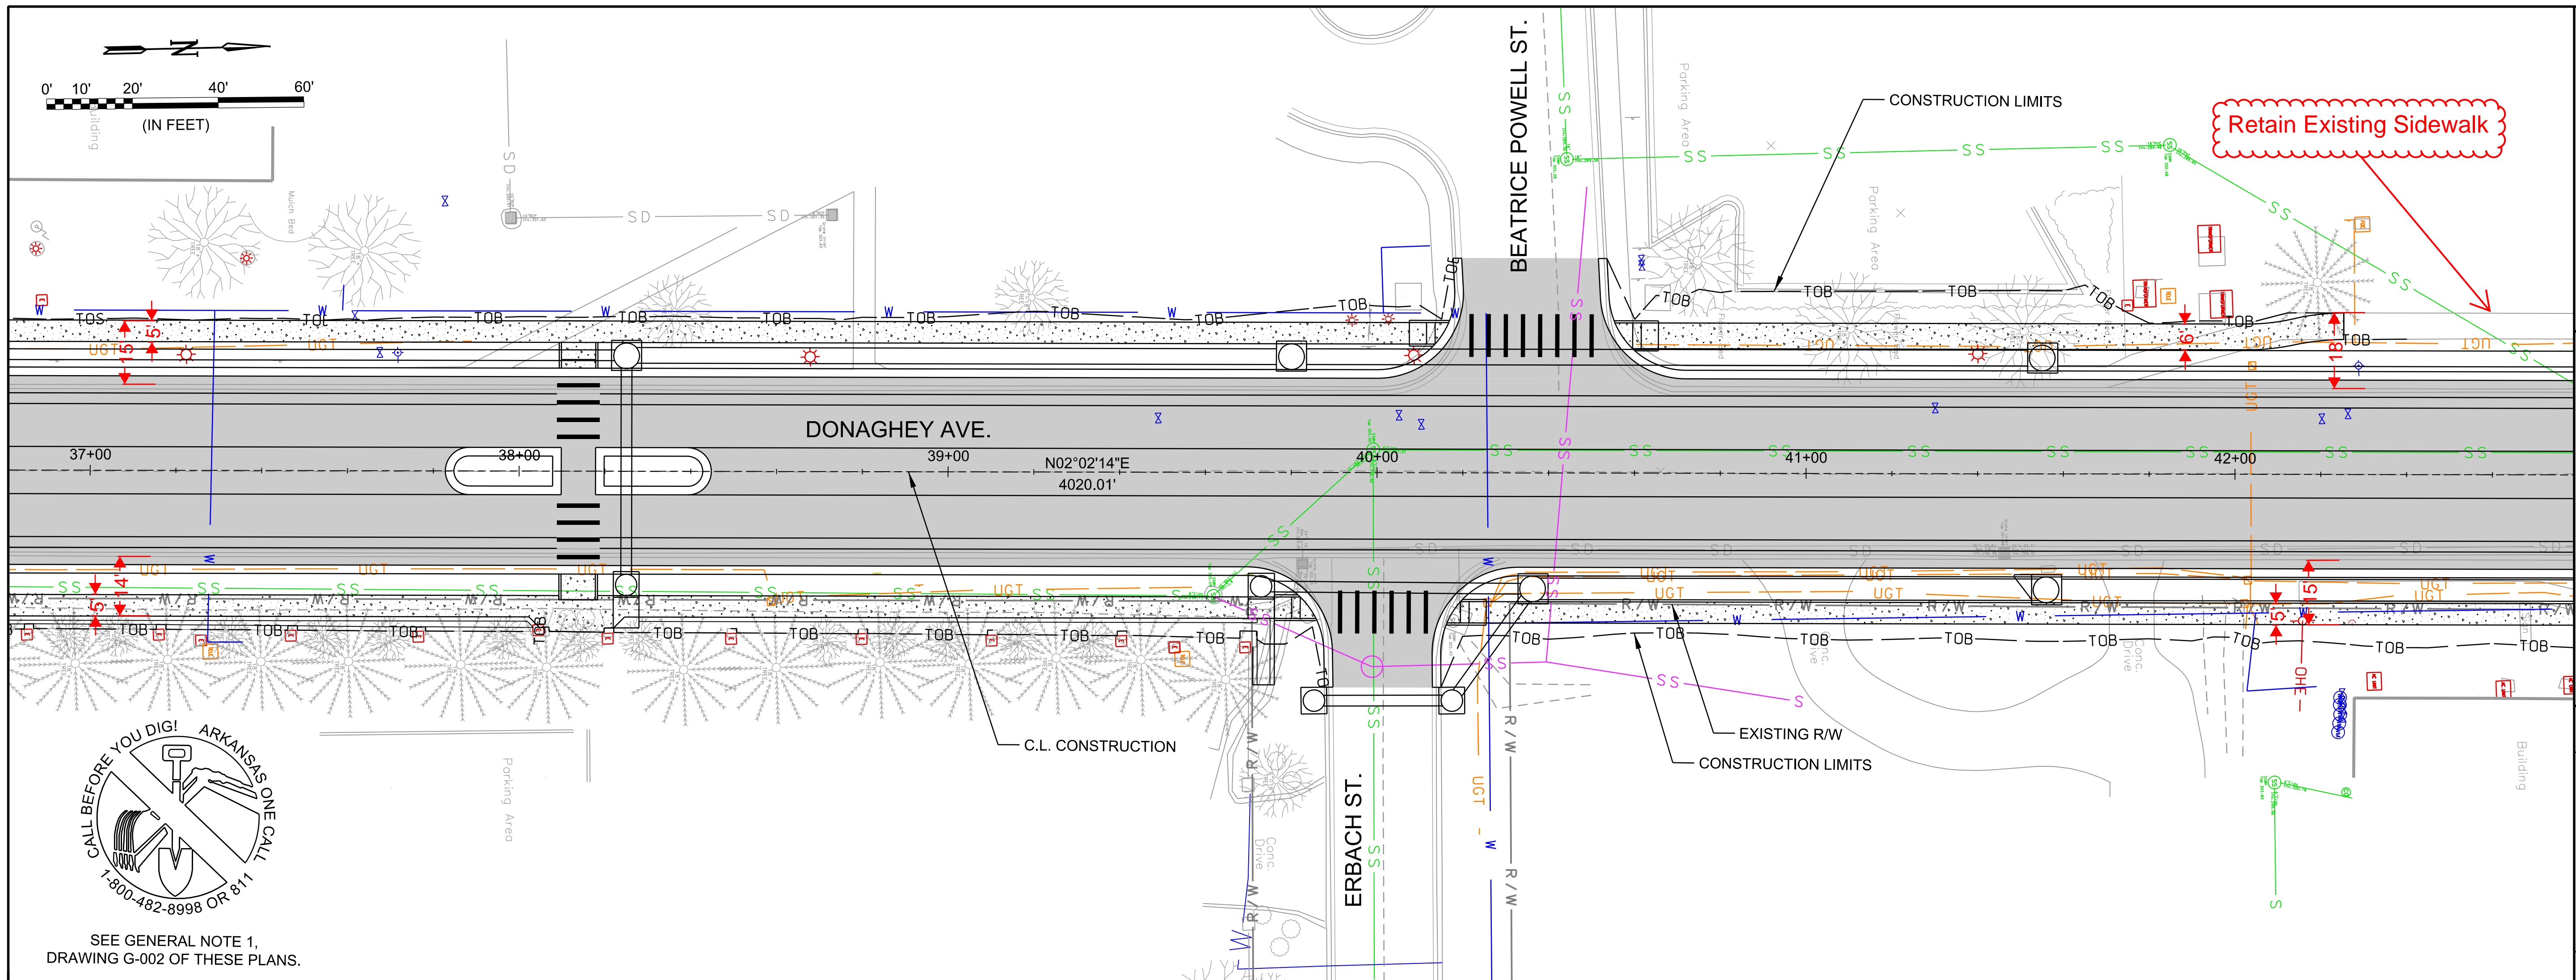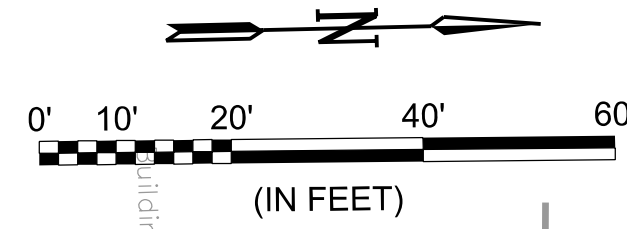


SEE GENERAL NOTE 1, DRAWING G-002 OF THESE PLANS.

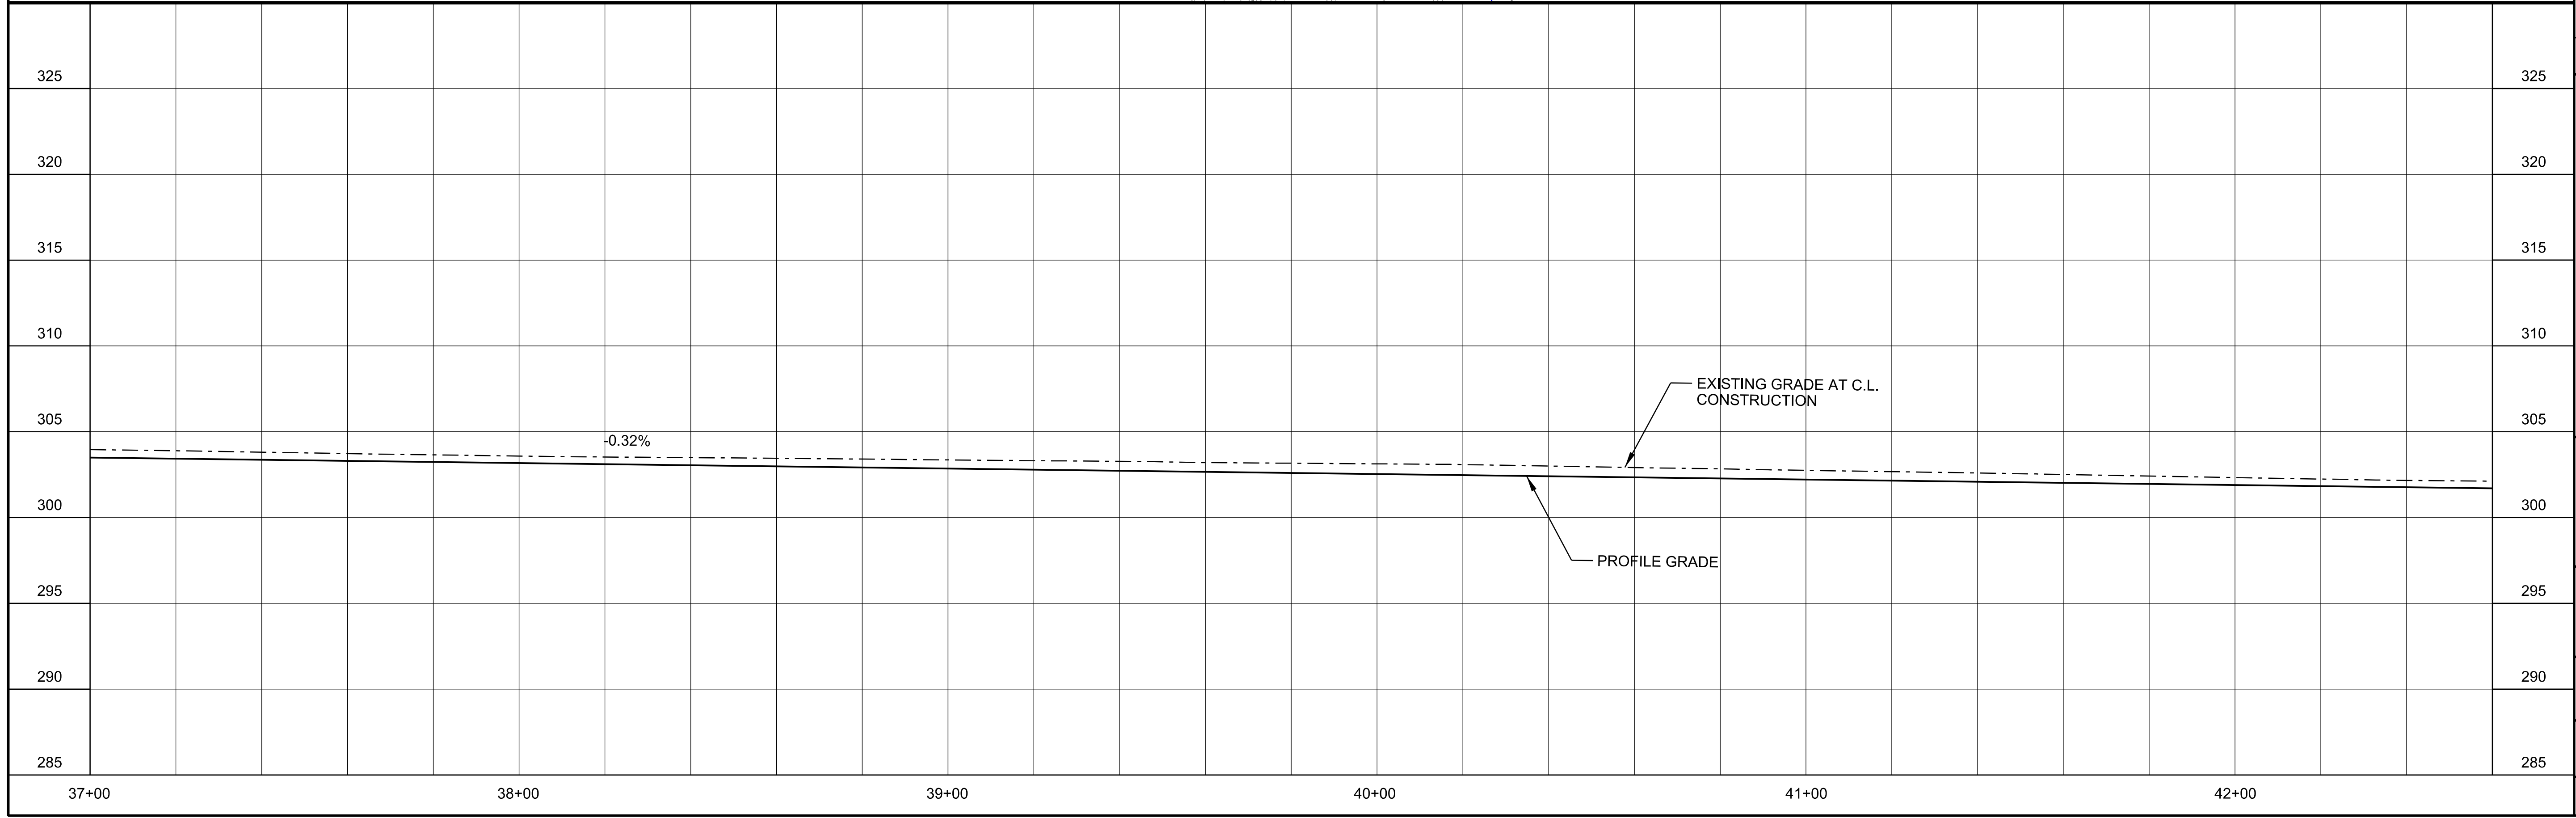

© 2018 GARVER, LLC  
THIS DOCUMENT, ALONG WITH THE IDEAS AND DESIGNS CONVEYED HEREIN, SHALL BE CONSIDERED INSTRUMENTS OF PROFESSIONAL SERVICE AND ARE PROPERTY OF GARVER, LLC. ANY USE, REPRODUCTION, OR DISTRIBUTION OF THIS DOCUMENT, ALONG WITH THE IDEAS AND DESIGN CONTAINED HEREIN, IS PROHIBITED UNLESS AUTHORIZED IN WRITING BY GARVER, LLC OR EXPLICITLY ALLOWED IN THE GOVERNING PROFESSIONAL SERVICES AGREEMENT FOR THIS WORK.

REV.	DATE	DESCRIPTION	BY

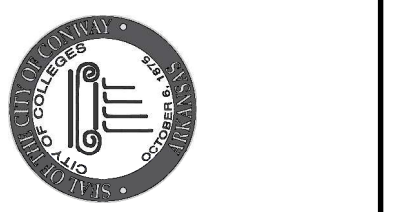


CITY OF CONWAY  
CONWAY, ARKANSAS

JOB NO.:	
DATE:	
DESIGNED BY:	
DRAWN BY:	
<small>BAR IS ONE INCH ON ORIGINAL DRAWING IF NOT ONE INCH ON THIS SHEET, ADJUST SCALES ACCORDINGLY.</small>	
DRAWING NUMBER	
SHEET NUMBER	




9/5/2019 1:28:24 PM  
 H:\Beck\WORKSPACE\Garver\_2012\1201816147010 - Conway - Donaghey Avenue\Drawings\DAV\C6XX-PP-4.dgn



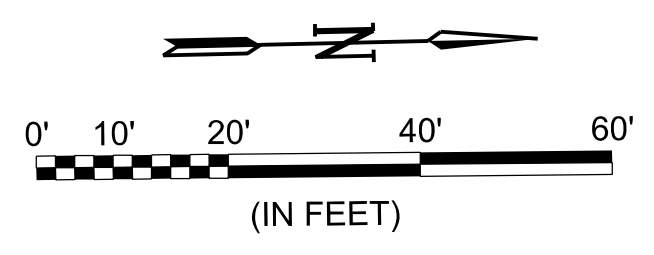


**GARVER**

© 2018 GARVER, LLC  
 THIS DOCUMENT, ALONG WITH THE IDEAS AND DESIGNS CONVEYED HEREIN, SHALL BE CONSIDERED INSTRUMENTS OF PROFESSIONAL SERVICE AND ARE PROPERTY OF GARVER, LLC. ANY USE, REPRODUCTION, OR DISTRIBUTION OF THIS DOCUMENT, ALONG WITH THE IDEAS AND DESIGN CONTAINED HEREIN, IS PROHIBITED UNLESS AUTHORIZED IN WRITING BY GARVER, LLC OR EXPLICITLY ALLOWED IN THE GOVERNING PROFESSIONAL SERVICES AGREEMENT FOR THIS WORK.

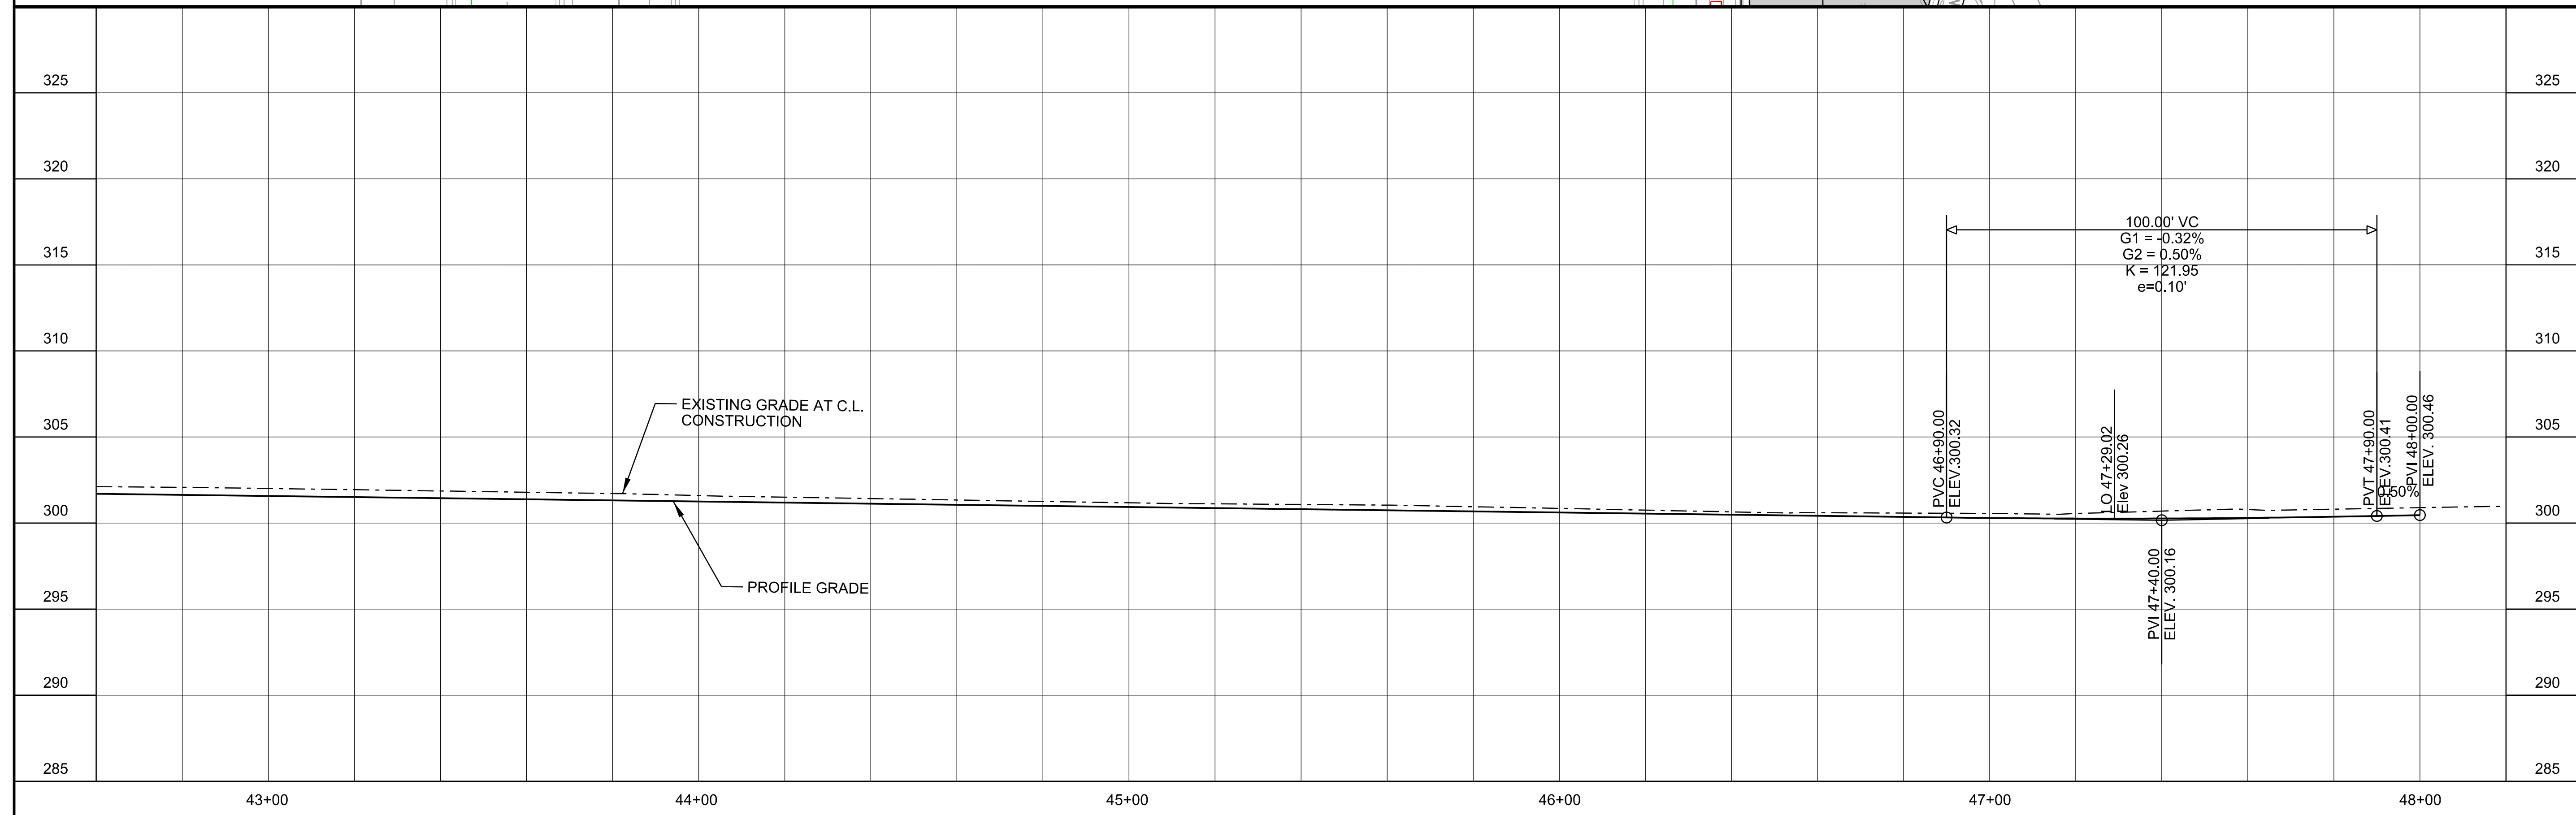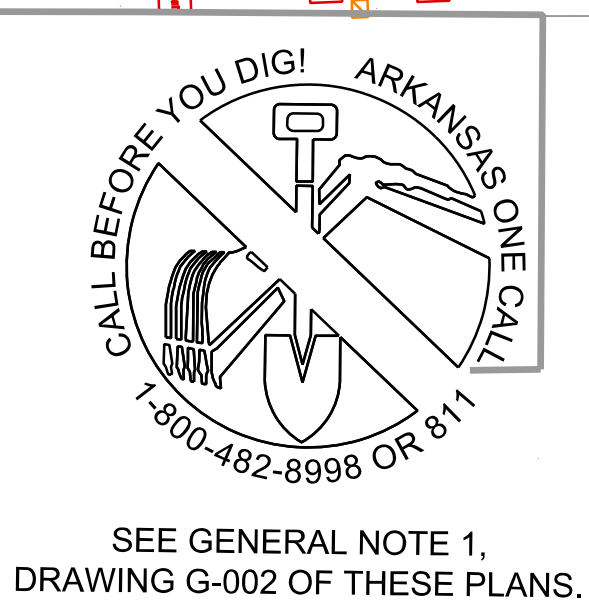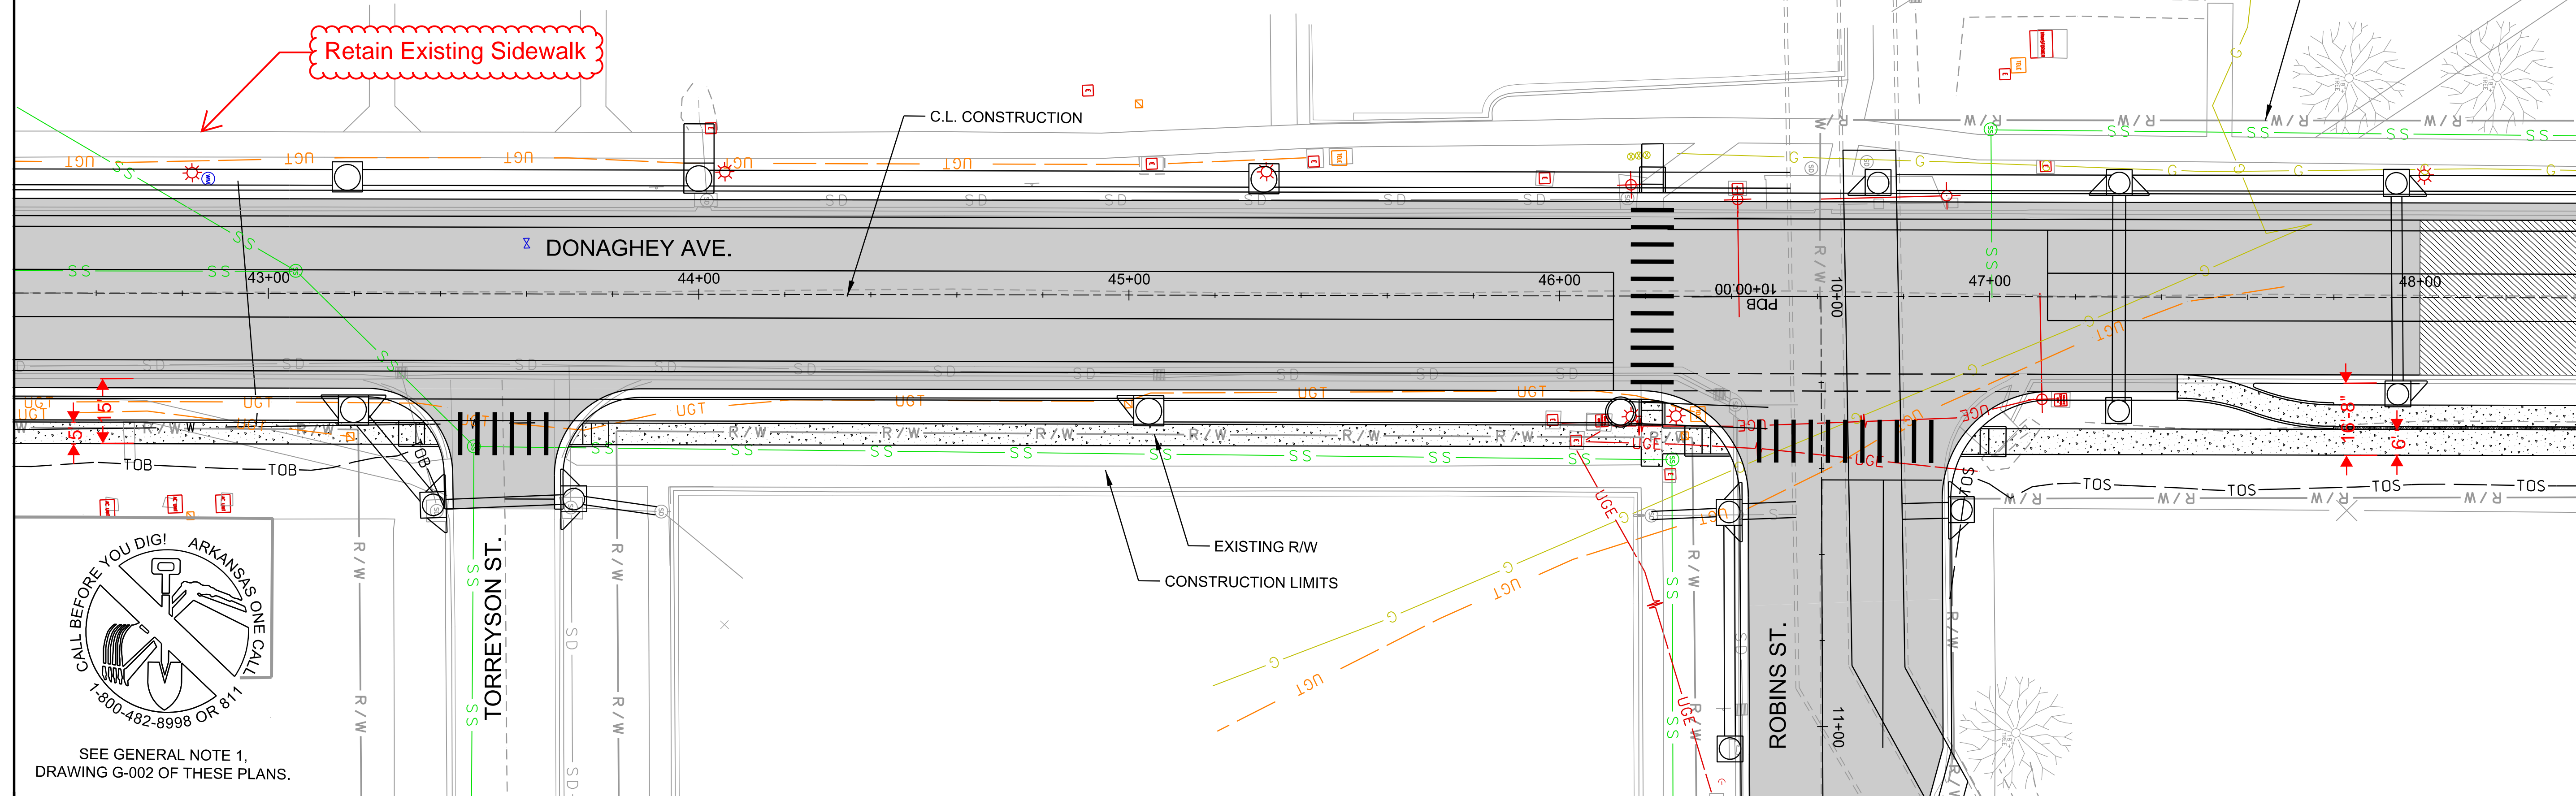

REV.	DATE	DESCRIPTION	BY

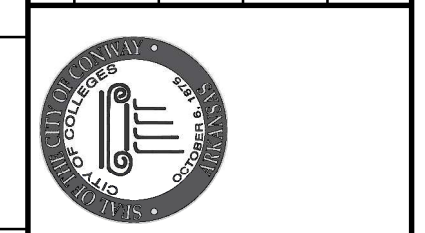

CITY OF CONWAY  
 CONWAY, ARKANSAS

JOB NO.:  
 DATE:  
 DESIGNED BY:  
 DRAWN BY:

BAR IS ONE INCH ON ORIGINAL DRAWING  
 IF NOT ONE INCH ON THIS SHEET, ADJUST SCALES ACCORDINGLY.

DRAWING NUMBER

SHEET NUMBER

9/5/2019 1:28:25 PM  
 H:\Beck\WORKSPACE\Garver\_2012\1201816147010 - Conway - Donaghey Avenue\Drawings\DAV\CGXX-PP-5.dgn


















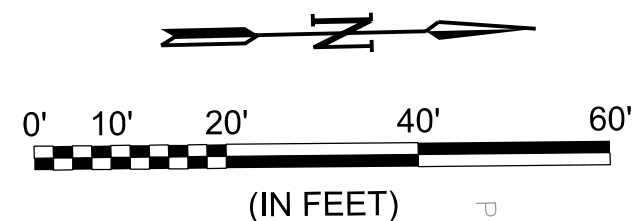


© 2018 GARVER, LLC  
 THIS DOCUMENT, ALONG WITH THE IDEAS AND DESIGNS CONVEYED HEREIN, SHALL BE CONSIDERED INSTRUMENTS OF PROFESSIONAL SERVICE AND ARE PROPERTY OF GARVER, LLC. ANY USE, REPRODUCTION, OR DISTRIBUTION OF THIS DOCUMENT, ALONG WITH THE IDEAS AND DESIGN CONTAINED HEREIN, IS PROHIBITED UNLESS AUTHORIZED IN WRITING BY GARVER, LLC OR EXPLICITLY ALLOWED IN THE GOVERNING PROFESSIONAL SERVICES AGREEMENT FOR THIS WORK.

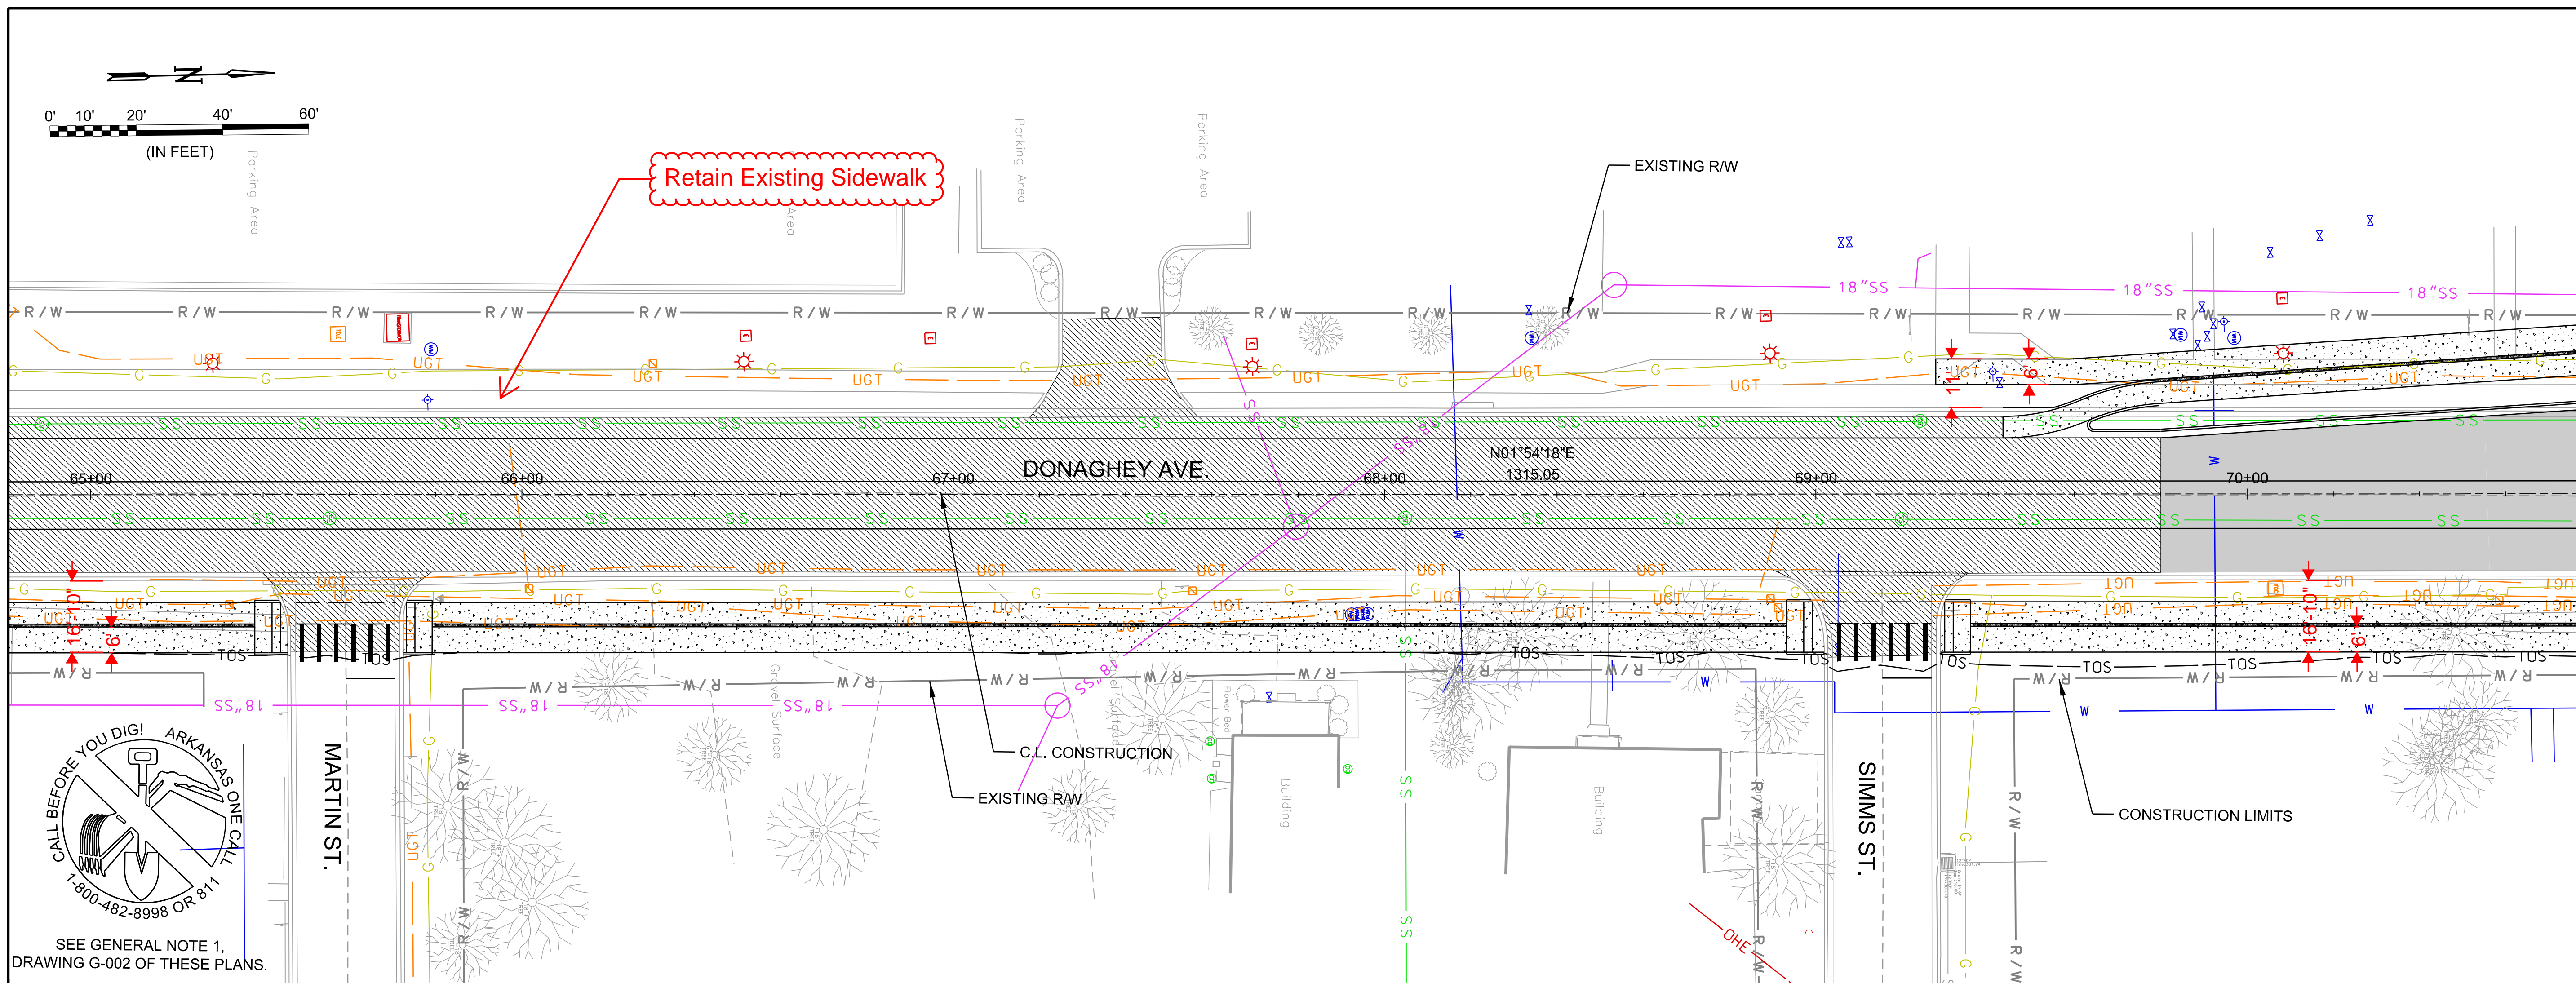

SEE GENERAL NOTE 1, DRAWING G-002 OF THESE PLANS.

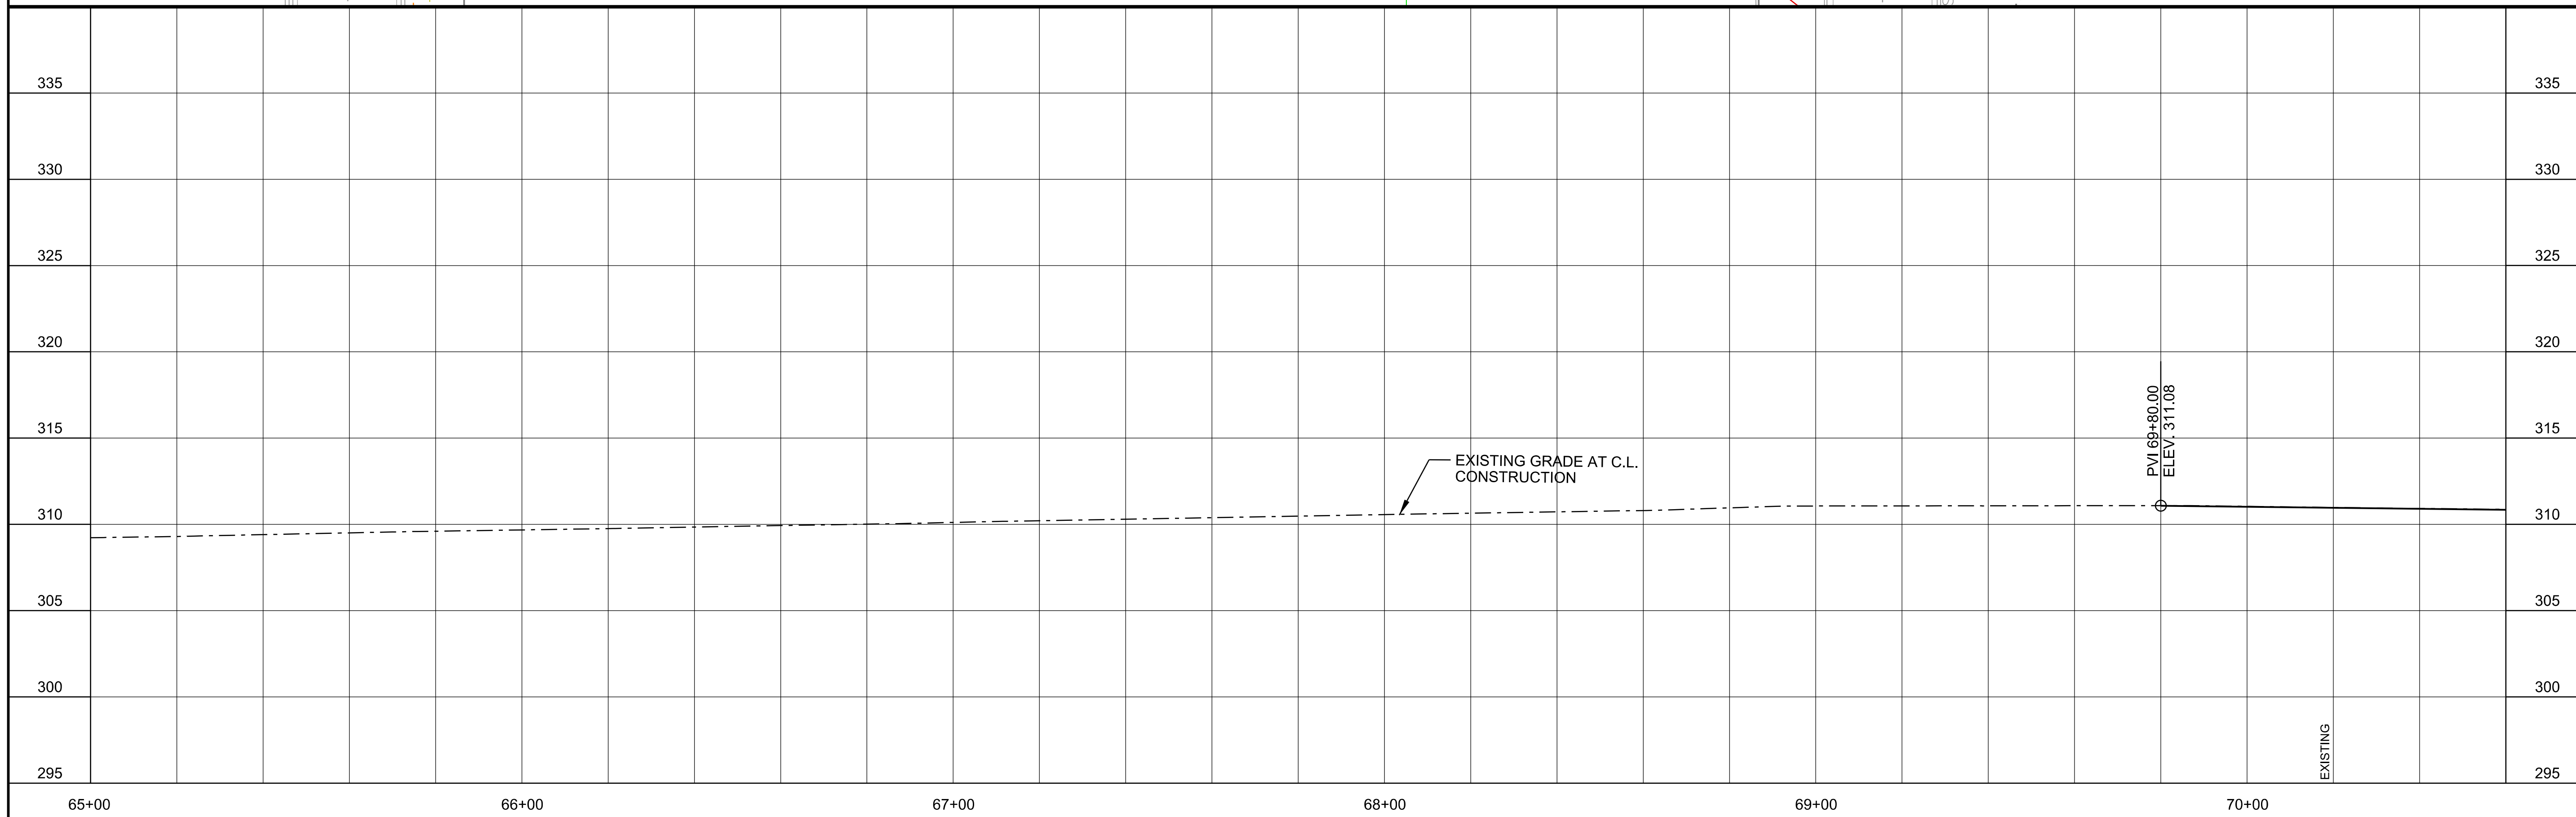

REV.	DATE	DESCRIPTION	BY

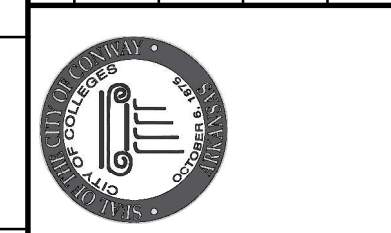

CITY OF CONWAY  
 CONWAY, ARKANSAS




JOB NO.:  
 DATE:  
 DESIGNED BY:  
 DRAWN BY:  
 BAR IS ONE INCH ON ORIGINAL DRAWING  
 IF NOT ONE INCH ON THIS SHEET, ADJUST SCALES ACCORDINGLY.  
 DRAWING NUMBER  
 SHEET NUMBER 1+00

9/5/2019 1:28:28 PM  
 H:\Beck\WORKSPACE\Garver\_2012\1201816147010 - Conway - Donaghey Avenue Drawings\DA\1\068XX-PP-9.dgn







© 2018 GARVER, LLC  
 THIS DOCUMENT, ALONG WITH THE  
 IDEAS AND DESIGNS CONVEYED  
 HEREIN, SHALL BE CONSIDERED  
 INSTRUMENTS OF PROFESSIONAL  
 SERVICE AND ARE PROPERTY OF  
 GARVER, LLC. ANY USE,  
 REPRODUCTION, OR DISTRIBUTION  
 OF THIS DOCUMENT, ALONG WITH  
 THE IDEAS AND DESIGN CONTAINED  
 HEREIN, IS PROHIBITED UNLESS  
 AUTHORIZED IN WRITING BY  
 GARVER, LLC OR EXPLICITLY  
 ALLOWED IN THE GOVERNING  
 PROFESSIONAL SERVICES  
 AGREEMENT FOR THIS WORK.

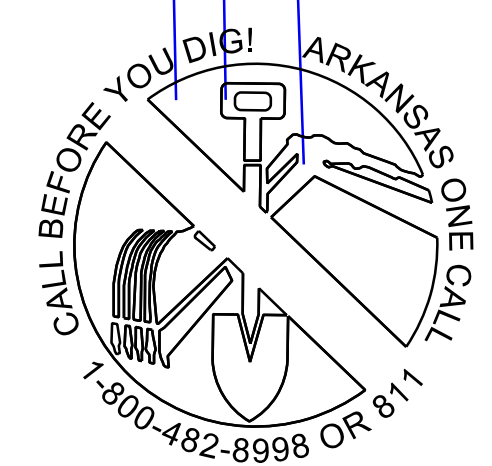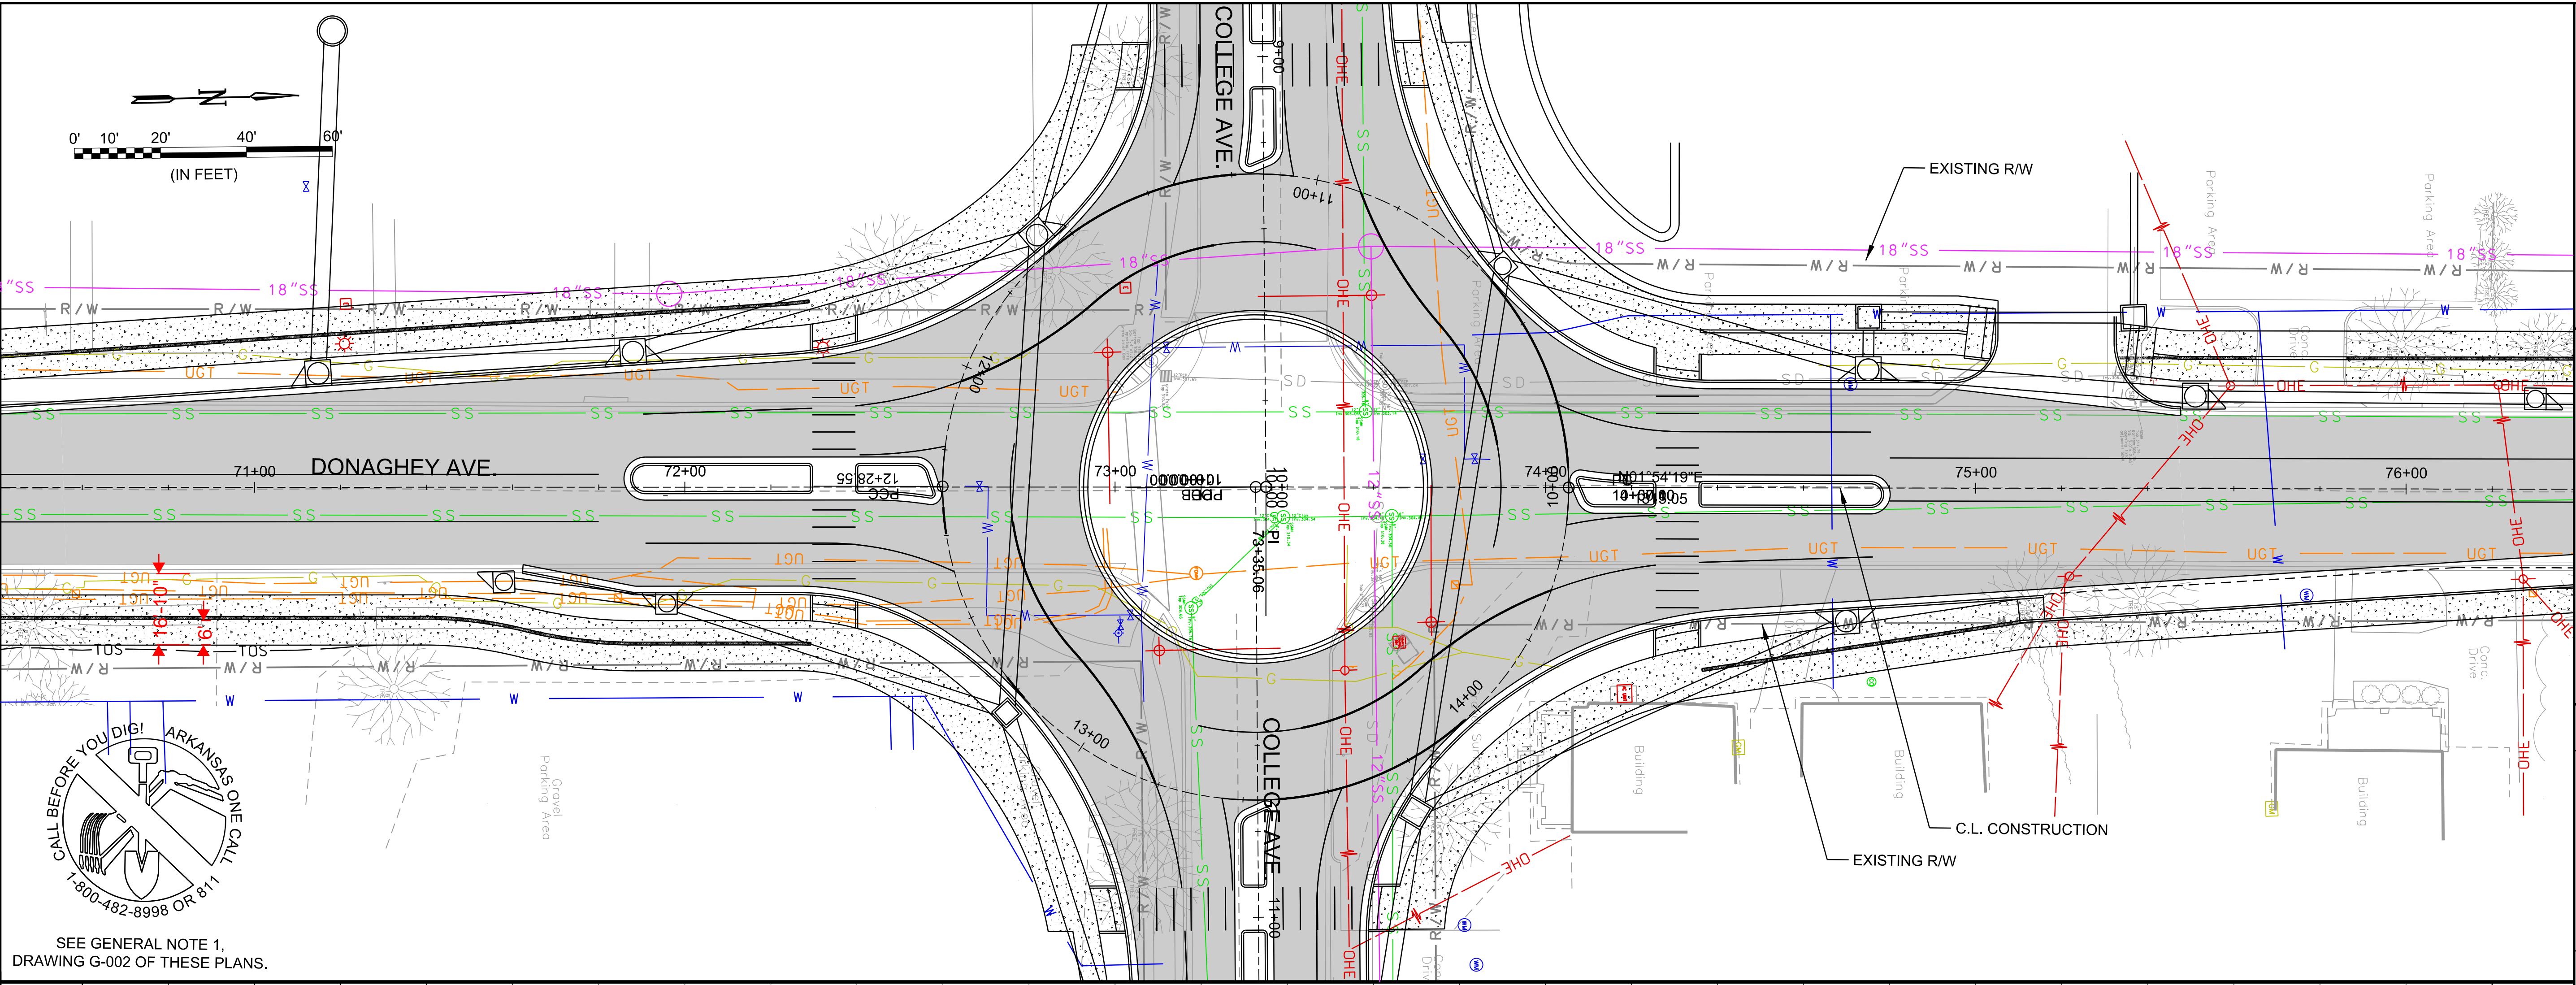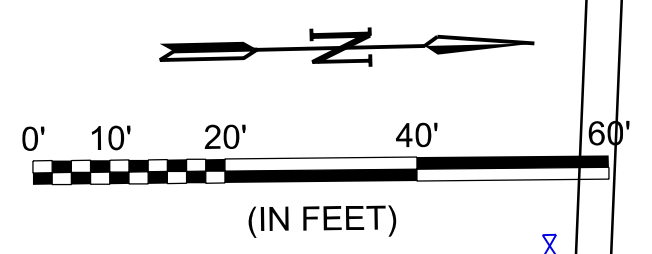

SEE GENERAL NOTE 1,  
 DRAWING G-002 OF THESE PLANS.

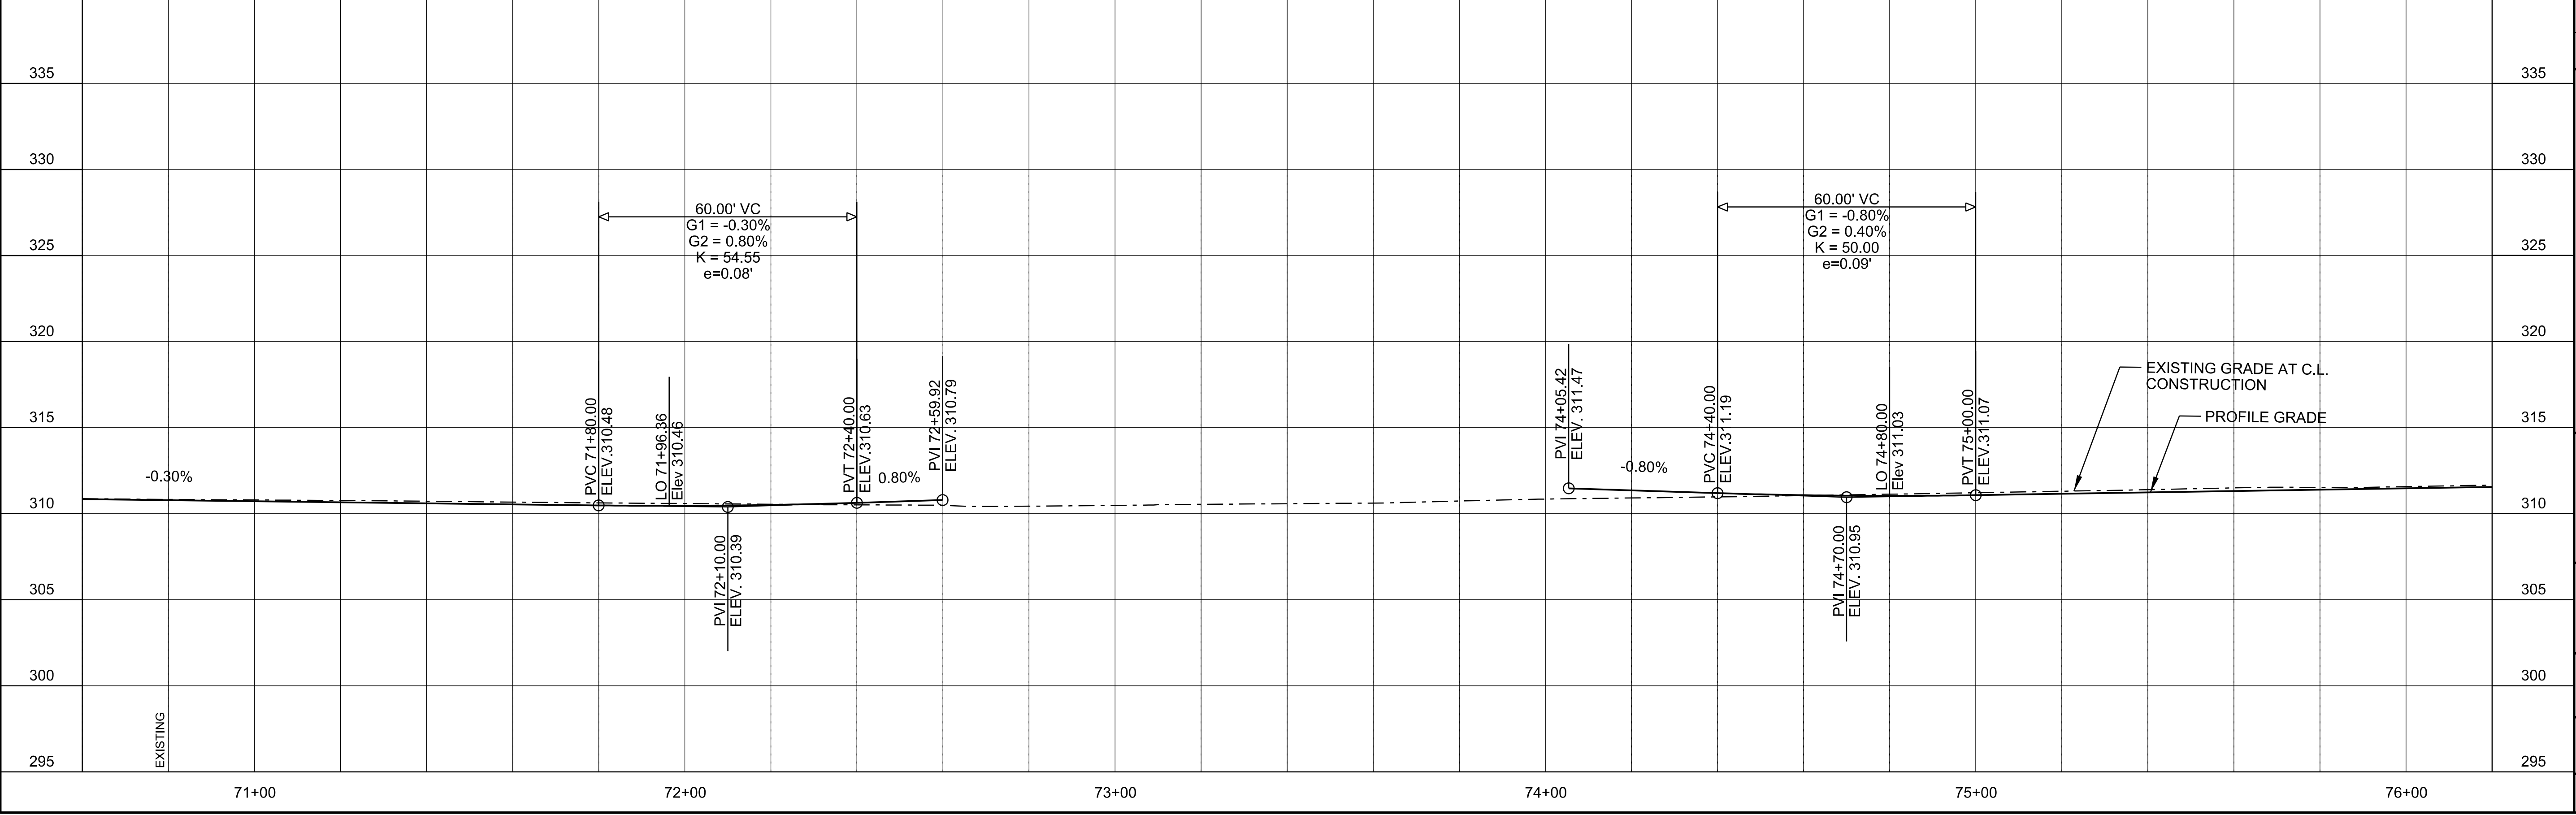

REV.	DATE	DESCRIPTION	BY

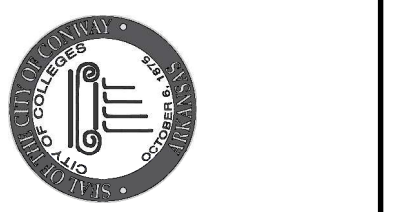

CITY OF CONWAY  
 CONWAY, ARKANSAS



JOB NO.:	
DATE:	
DESIGNED BY:	
DRAWN BY:	
DRAWING NUMBER	
SHEET NUMBER	

9/5/2019 1:28:29 PM  
 WORKSPACE\Garver\_2012  
 L:\2018\16147010 - Conway - Donaghey Avenue\Drawings\DAV\CH6XX-PP-10.dgn









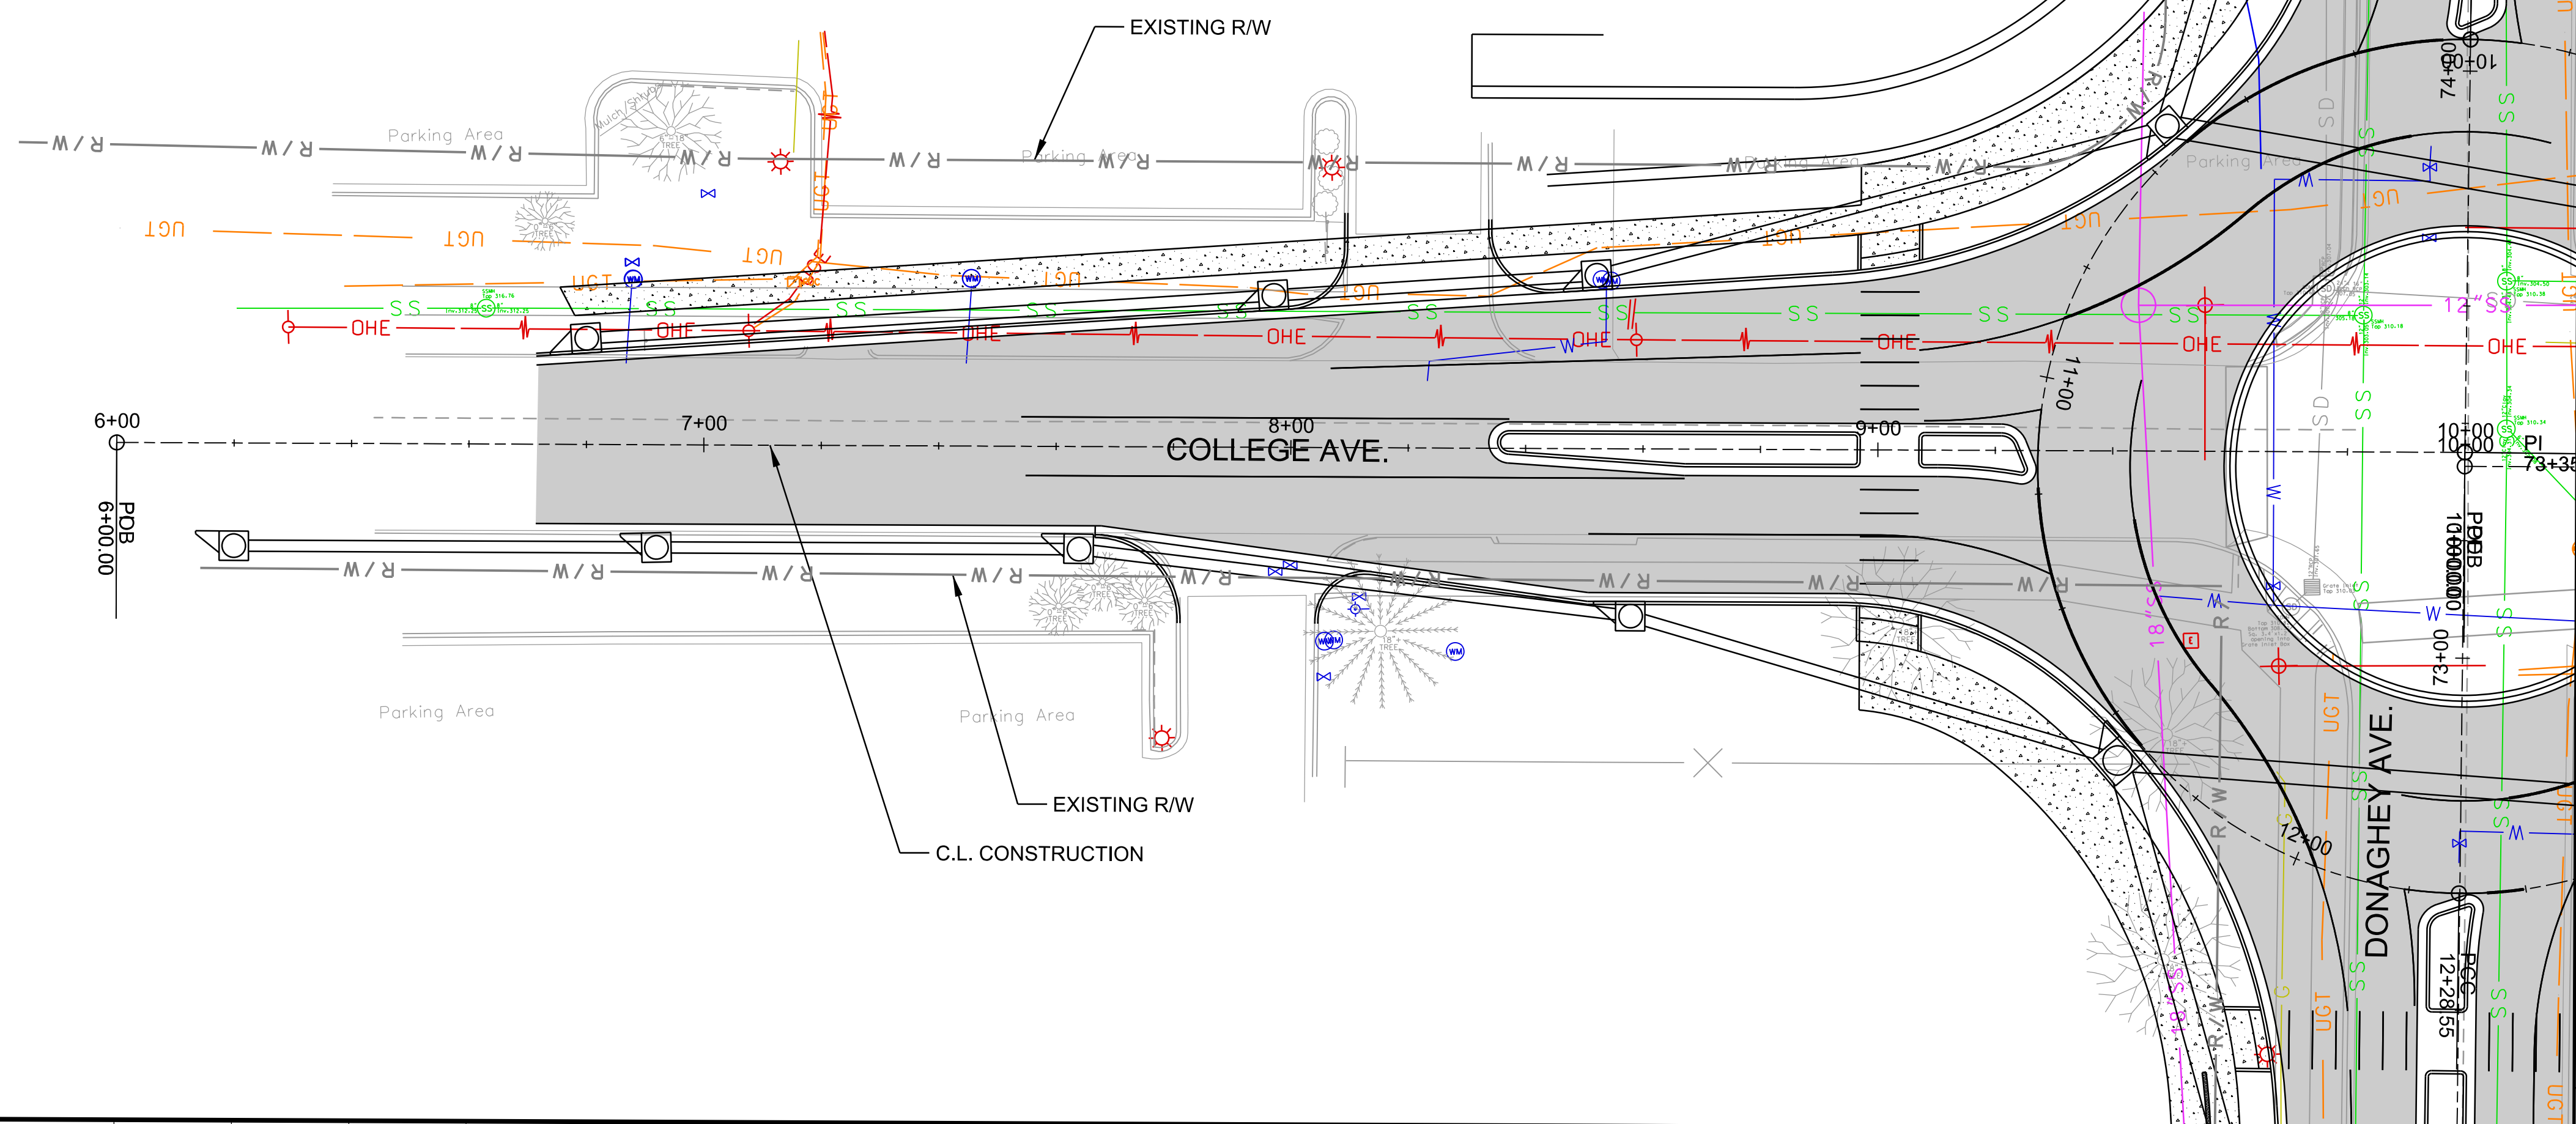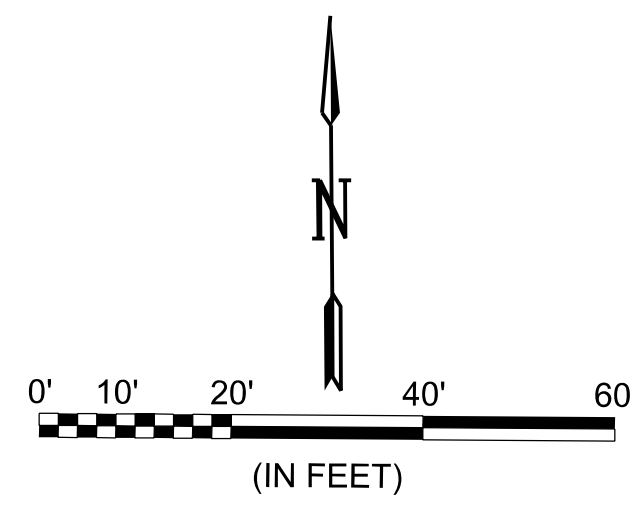

SEE GENERAL NOTE 1,  
 DRAWING G-002 OF THESE PLANS.

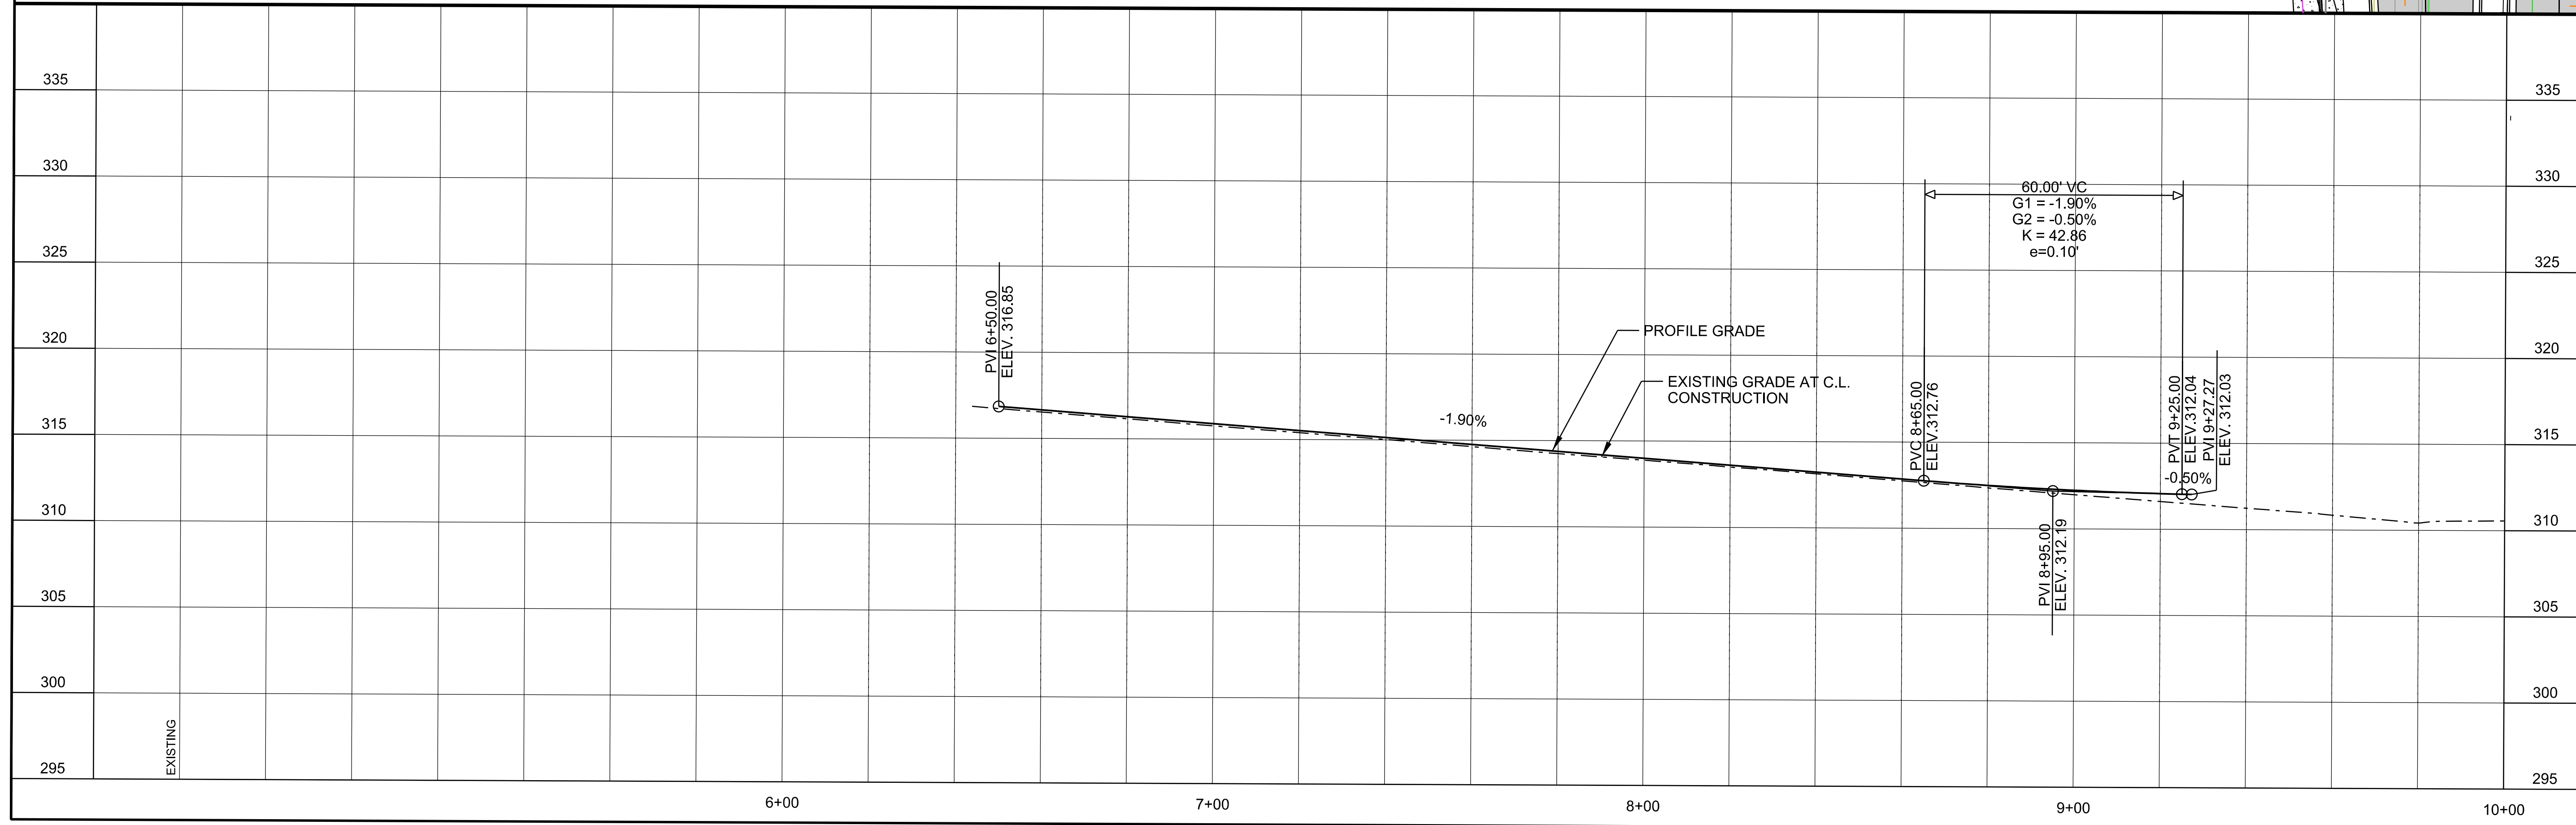

REV.	DATE	DESCRIPTION	BY

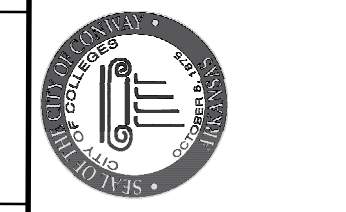

CITY OF CONWAY  
 CONWAY, ARKANSAS



JOB NO.:  
 DATE:  
 DESIGNED BY:  
 DRAWN BY:

BAR IS ONE INCH ON ORIGINAL DRAWING  
 IF NOT ONE INCH ON THIS SHEET  
 ADJUST SCALES ACCORDINGLY

DRAWING NUMBER

SHEET NUMBER




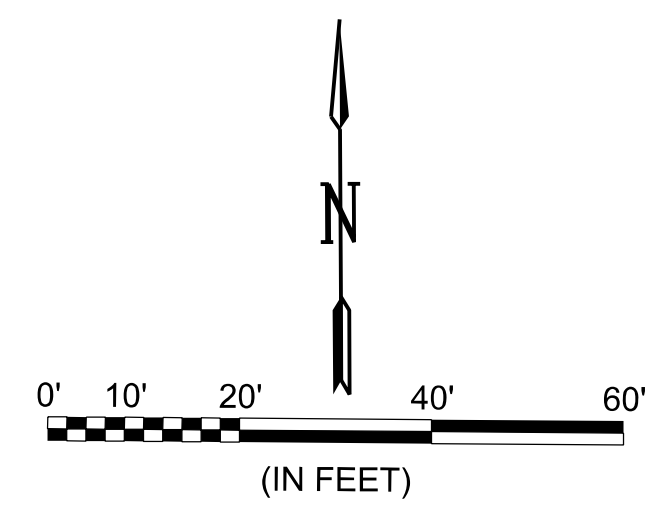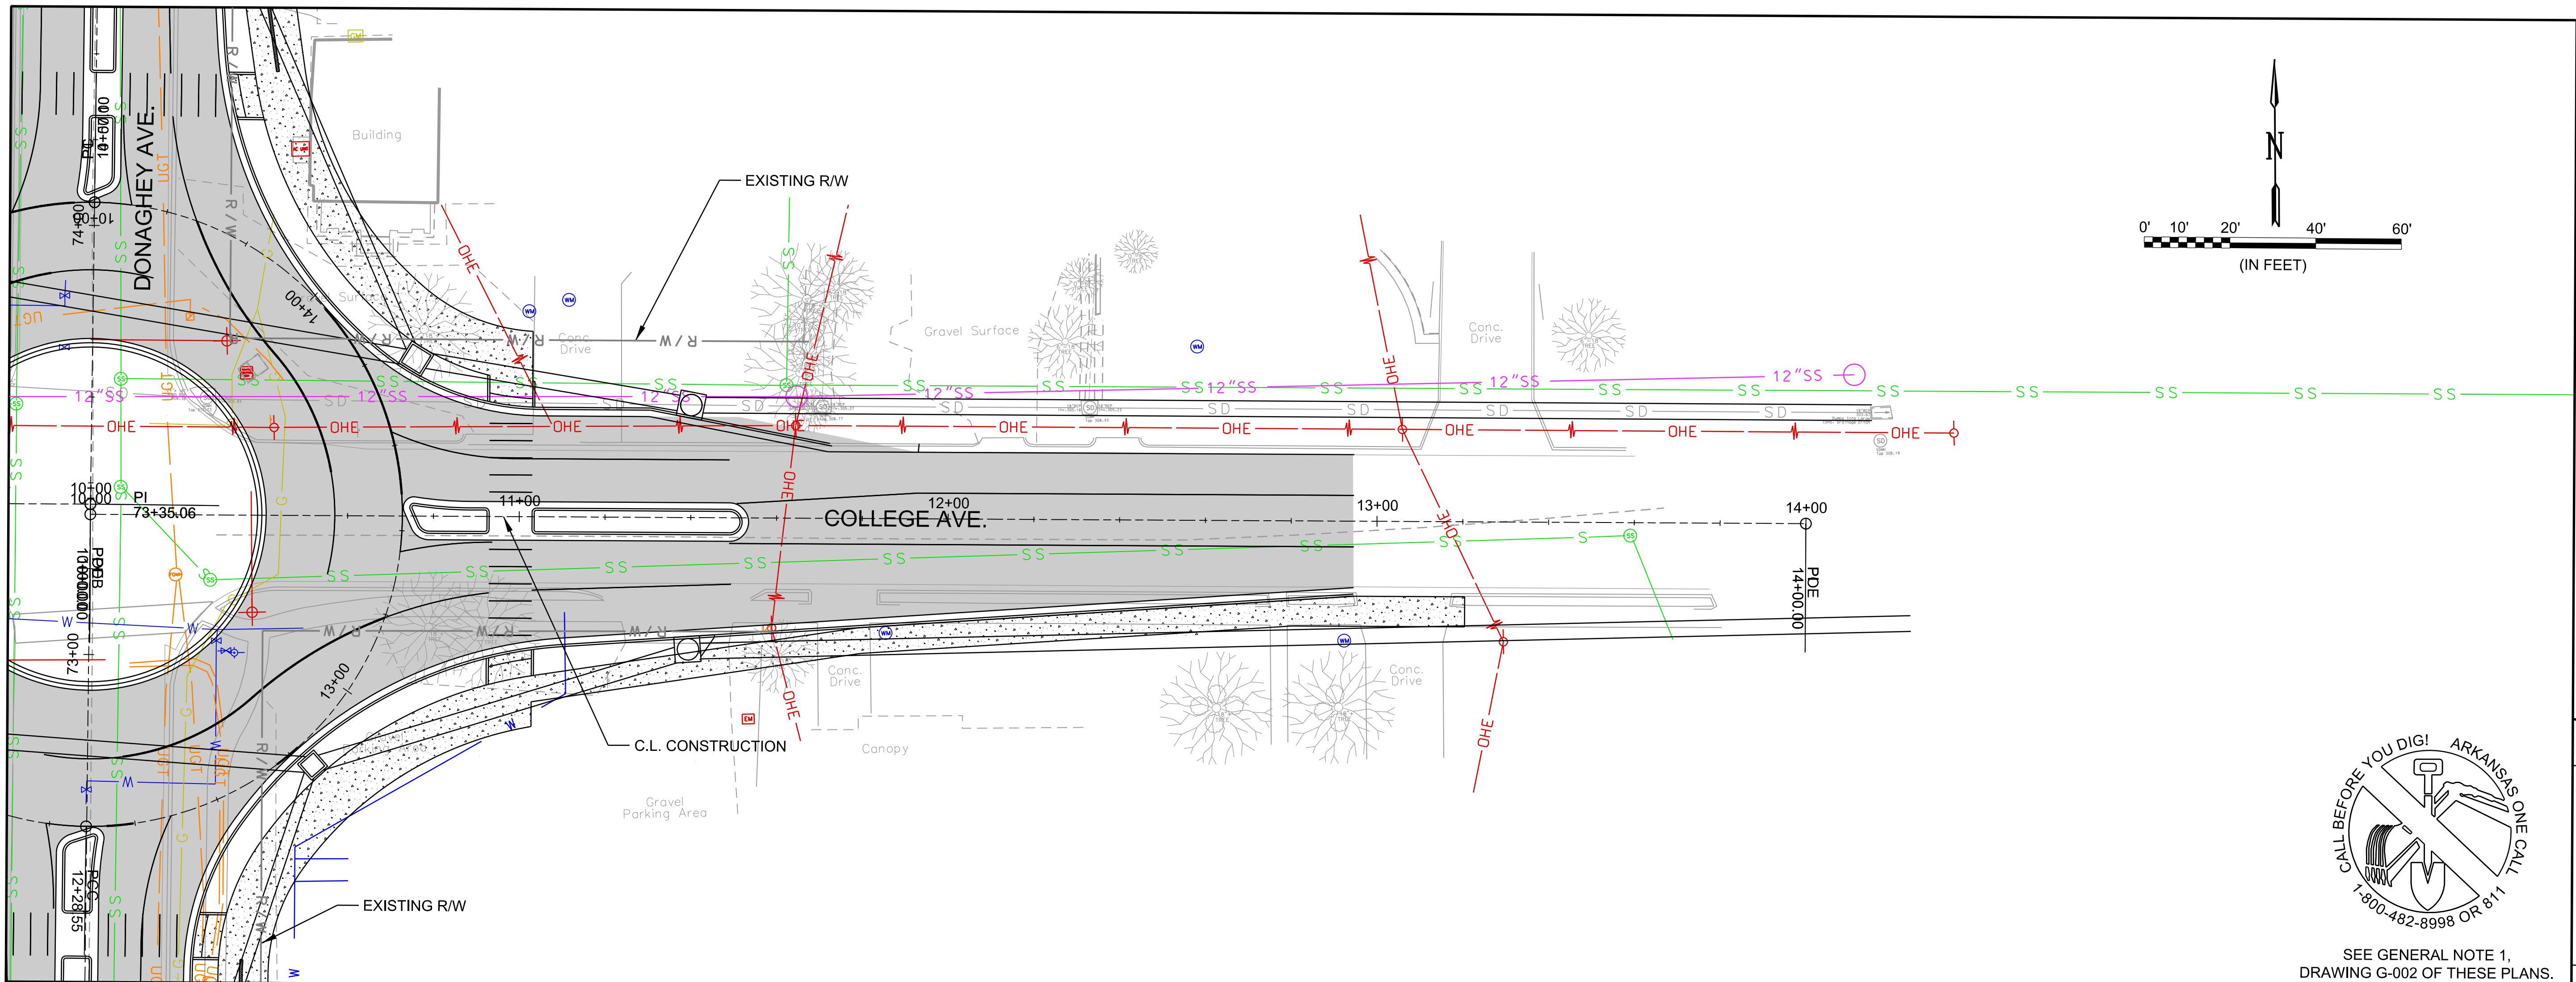


© 2018 GARVER, LLC  
 THIS DOCUMENT, ALONG WITH THE IDEAS AND DESIGNS CONVEYED HEREIN, SHALL BE CONSIDERED INSTRUMENTS OF PROFESSIONAL SERVICE AND ARE PROPERTY OF GARVER, LLC. ANY USE, REPRODUCTION, OR DISTRIBUTION OF THIS DOCUMENT, ALONG WITH THE IDEAS AND DESIGN CONTAINED HEREIN, IS PROHIBITED UNLESS AUTHORIZED IN WRITING BY GARVER, LLC OR EXPLICITLY ALLOWED IN THE GOVERNING PROFESSIONAL SERVICES AGREEMENT FOR THIS WORK.



SEE GENERAL NOTE 1, DRAWING G-002 OF THESE PLANS.

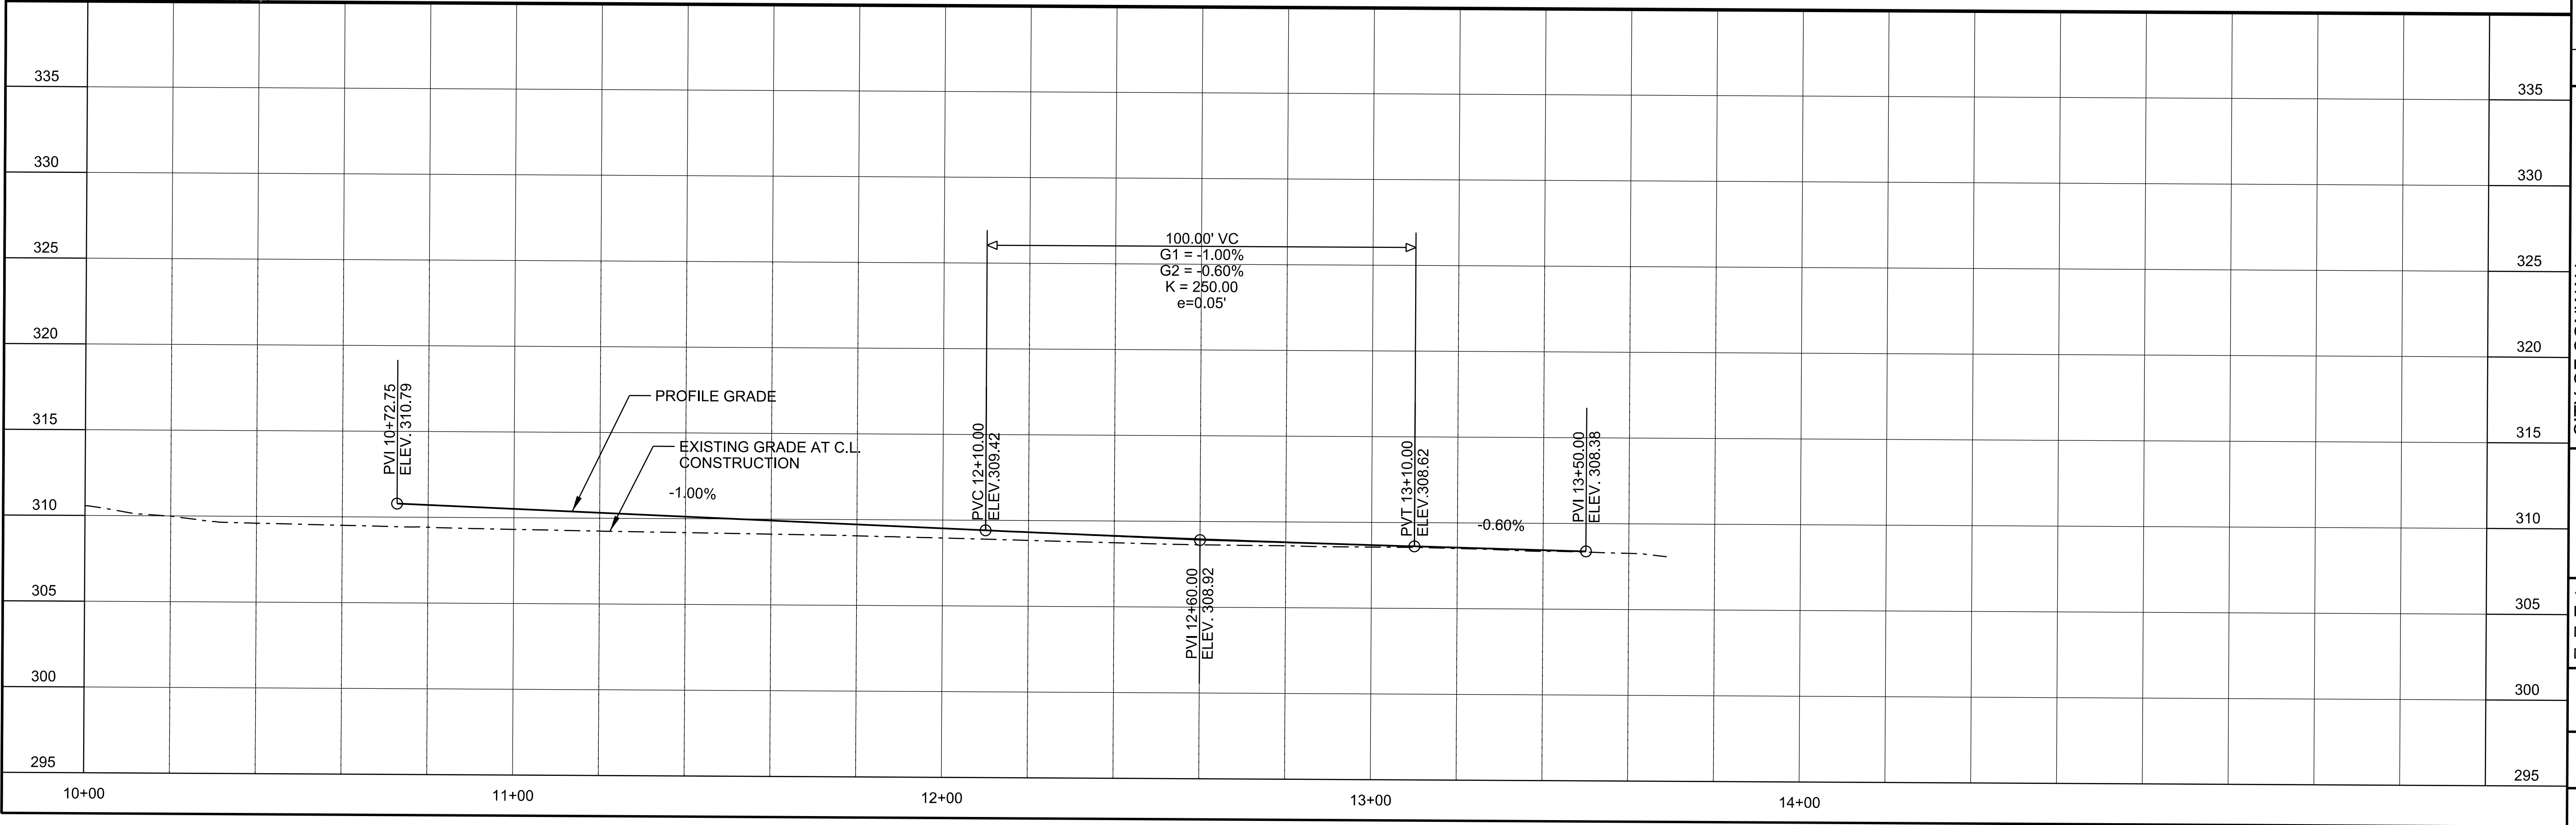

REV.	DATE	DESCRIPTION	BY

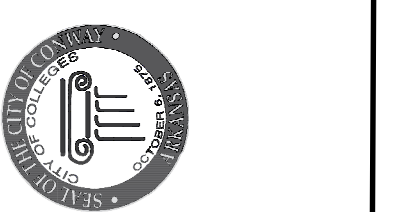

CITY OF CONWAY  
 CONWAY, ARKANSAS

JOB NO:  
 DATE:  
 DESIGNED BY:  
 DRAWN BY:

BAR IS ONE INCH ON ORIGINAL DRAWING  
 IF NOT ONE INCH ON THIS SHEET, ADJUST SCALES ACCORDINGLY.

DRAWING NUMBER




SHEET NUMBER

L:\2018\16147010 - Conway - Donaghey Avenue\Drawings\DAV-C63X-PP-17.dgn







© 2018 GARVER, LLC  
 THIS DOCUMENT, ALONG WITH THE IDEAS AND DESIGNS CONVEYED HEREIN, SHALL BE CONSIDERED INSTRUMENTS OF PROFESSIONAL SERVICE AND ARE PROPERTY OF GARVER, LLC. ANY USE, REPRODUCTION, OR DISTRIBUTION OF THIS DOCUMENT, ALONG WITH THE IDEAS AND DESIGN CONTAINED HEREIN, IS PROHIBITED UNLESS AUTHORIZED IN WRITING BY GARVER, LLC OR EXPLICITLY ALLOWED IN THE GOVERNING PROFESSIONAL SERVICES AGREEMENT FOR THIS WORK.

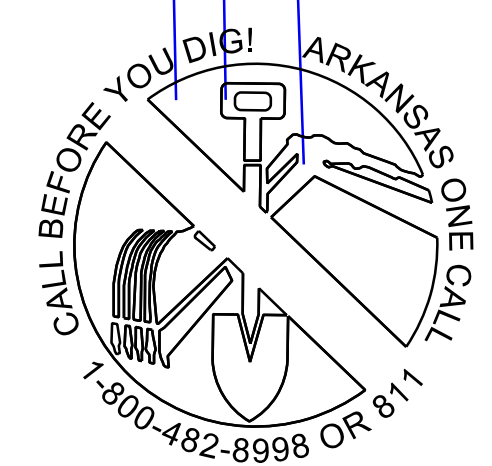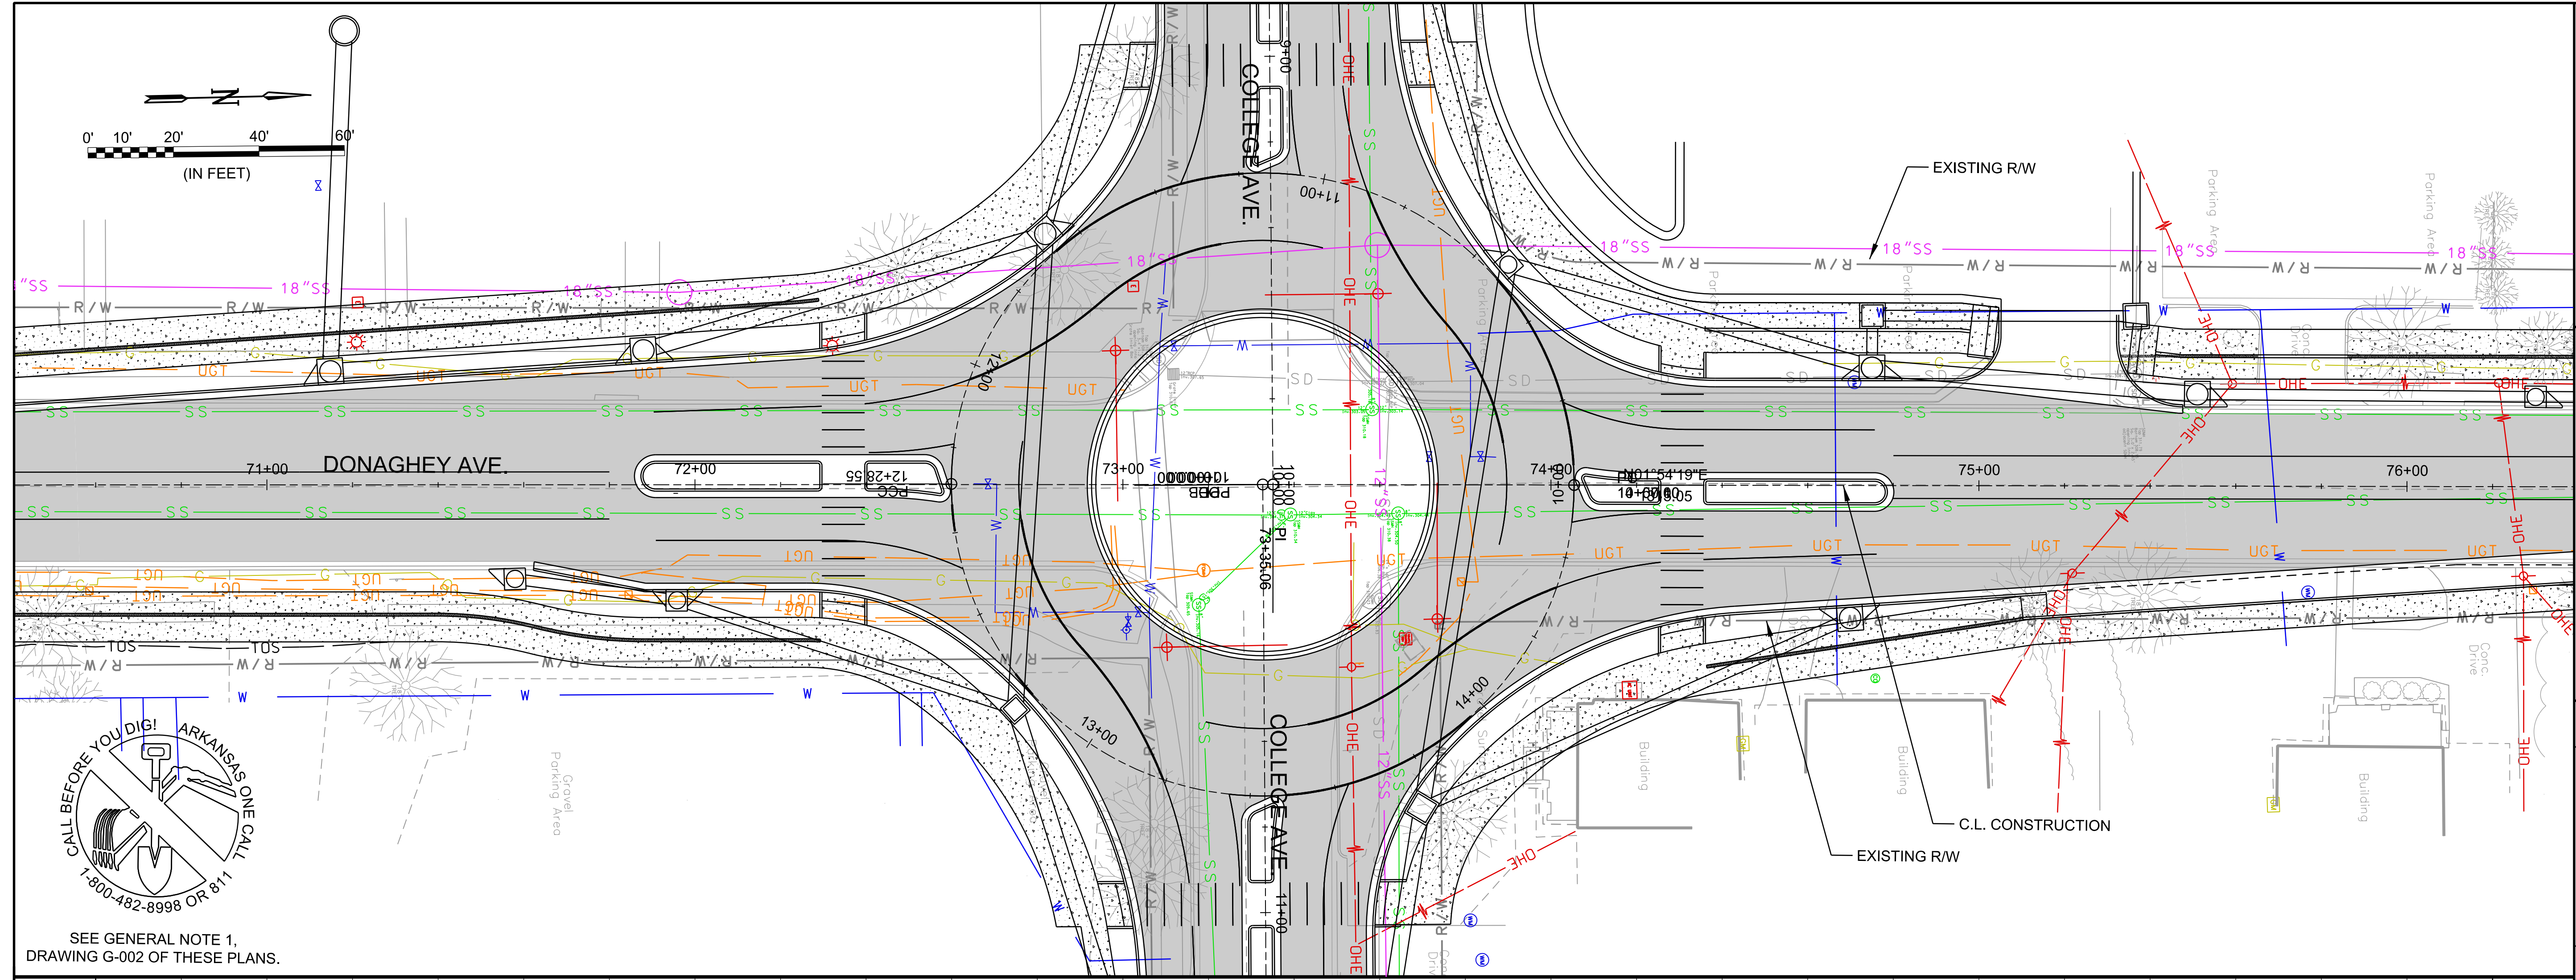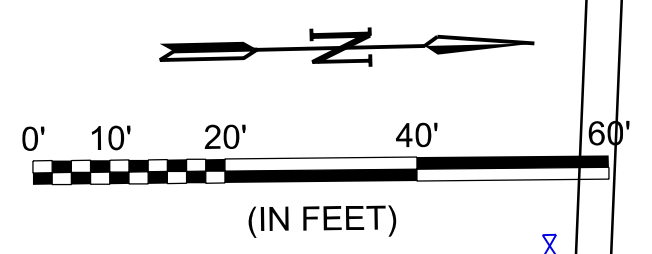

SEE GENERAL NOTE 1, DRAWING G-002 OF THESE PLANS.

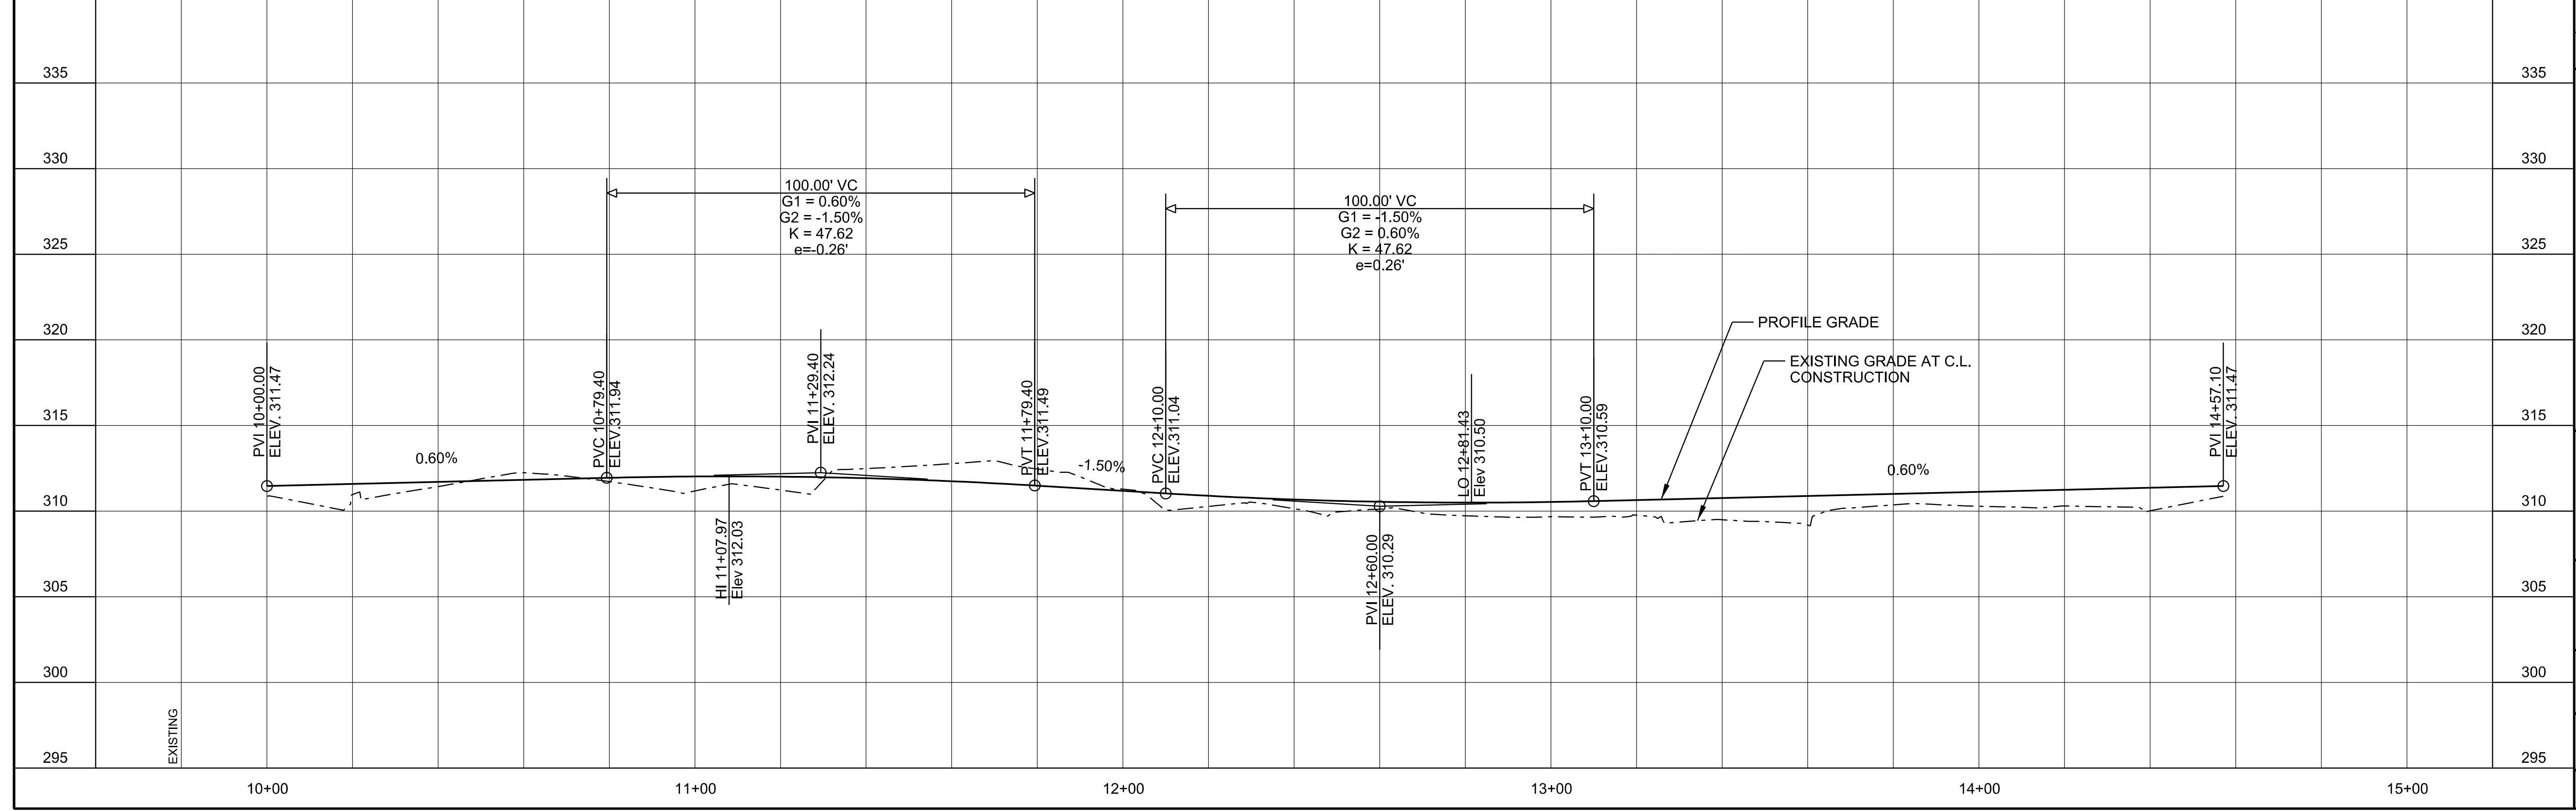

REV.	DATE	DESCRIPTION	BY

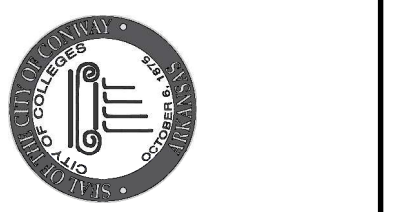

CITY OF CONWAY  
 CONWAY, ARKANSAS



JOB NO.:	
DATE:	
DESIGNED BY:	
DRAWN BY:	
<small>BAR IS ONE INCH ON ORIGINAL DRAWING</small> <small>IF NOT ONE INCH ON THIS SHEET, ADJUST SCALES ACCORDINGLY.</small>	
DRAWING NUMBER	
SHEET NUMBER	

9/5/2019 1:28:36 PM  
 WORKSPACE\Garver\_2012  
 L:\2018\16147010 - Conway - Donaghey Avenue\Drawings\DAV\CGXX-PP-18.dgn







© 2018 GARVER, LLC  
 THIS DOCUMENT, ALONG WITH THE IDEAS AND DESIGNS CONVEYED HEREIN, SHALL BE CONSIDERED INSTRUMENTS OF PROFESSIONAL SERVICE AND ARE PROPERTY OF GARVER, LLC. ANY USE, REPRODUCTION, OR DISTRIBUTION OF THIS DOCUMENT, ALONG WITH THE IDEAS AND DESIGN CONTAINED HEREIN, IS PROHIBITED UNLESS AUTHORIZED IN WRITING BY GARVER, LLC OR EXPLICITLY ALLOWED IN THE GOVERNING PROFESSIONAL SERVICES AGREEMENT FOR THIS WORK.

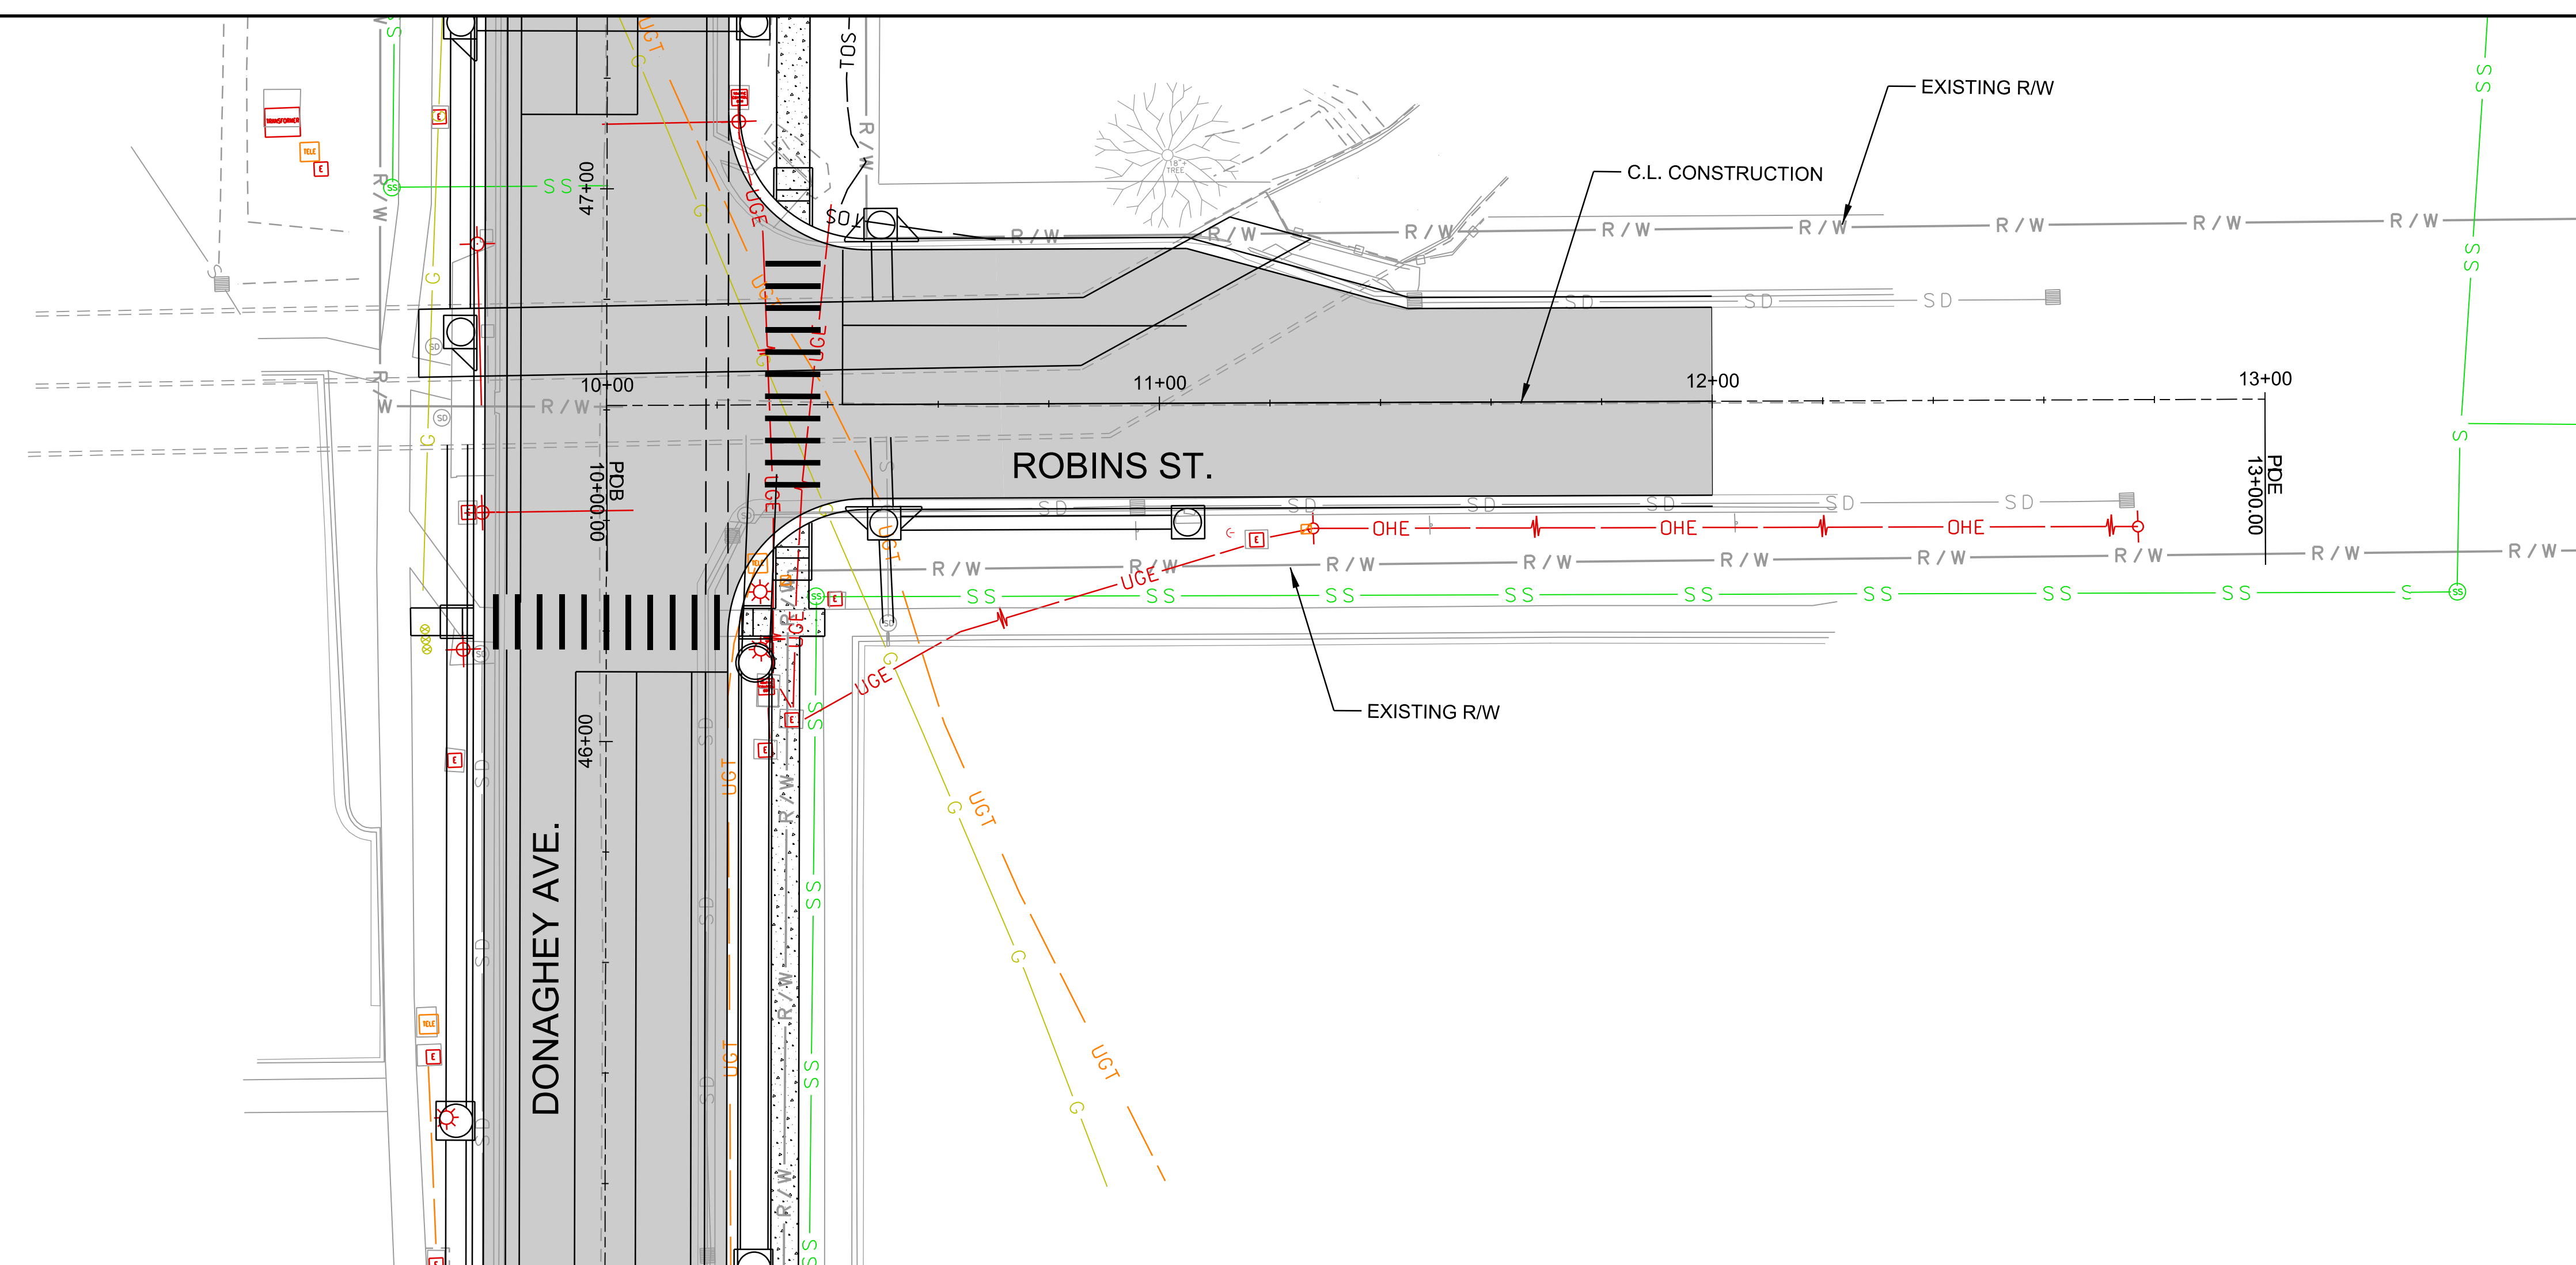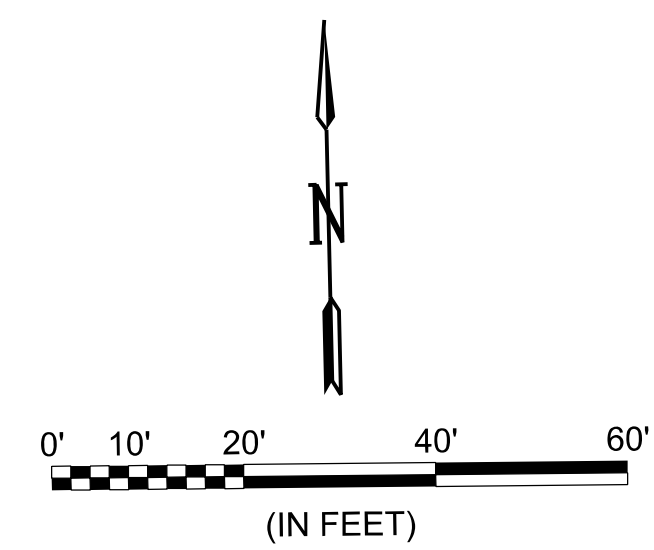

SEE GENERAL NOTE 1, DRAWING G-002 OF THESE PLANS.

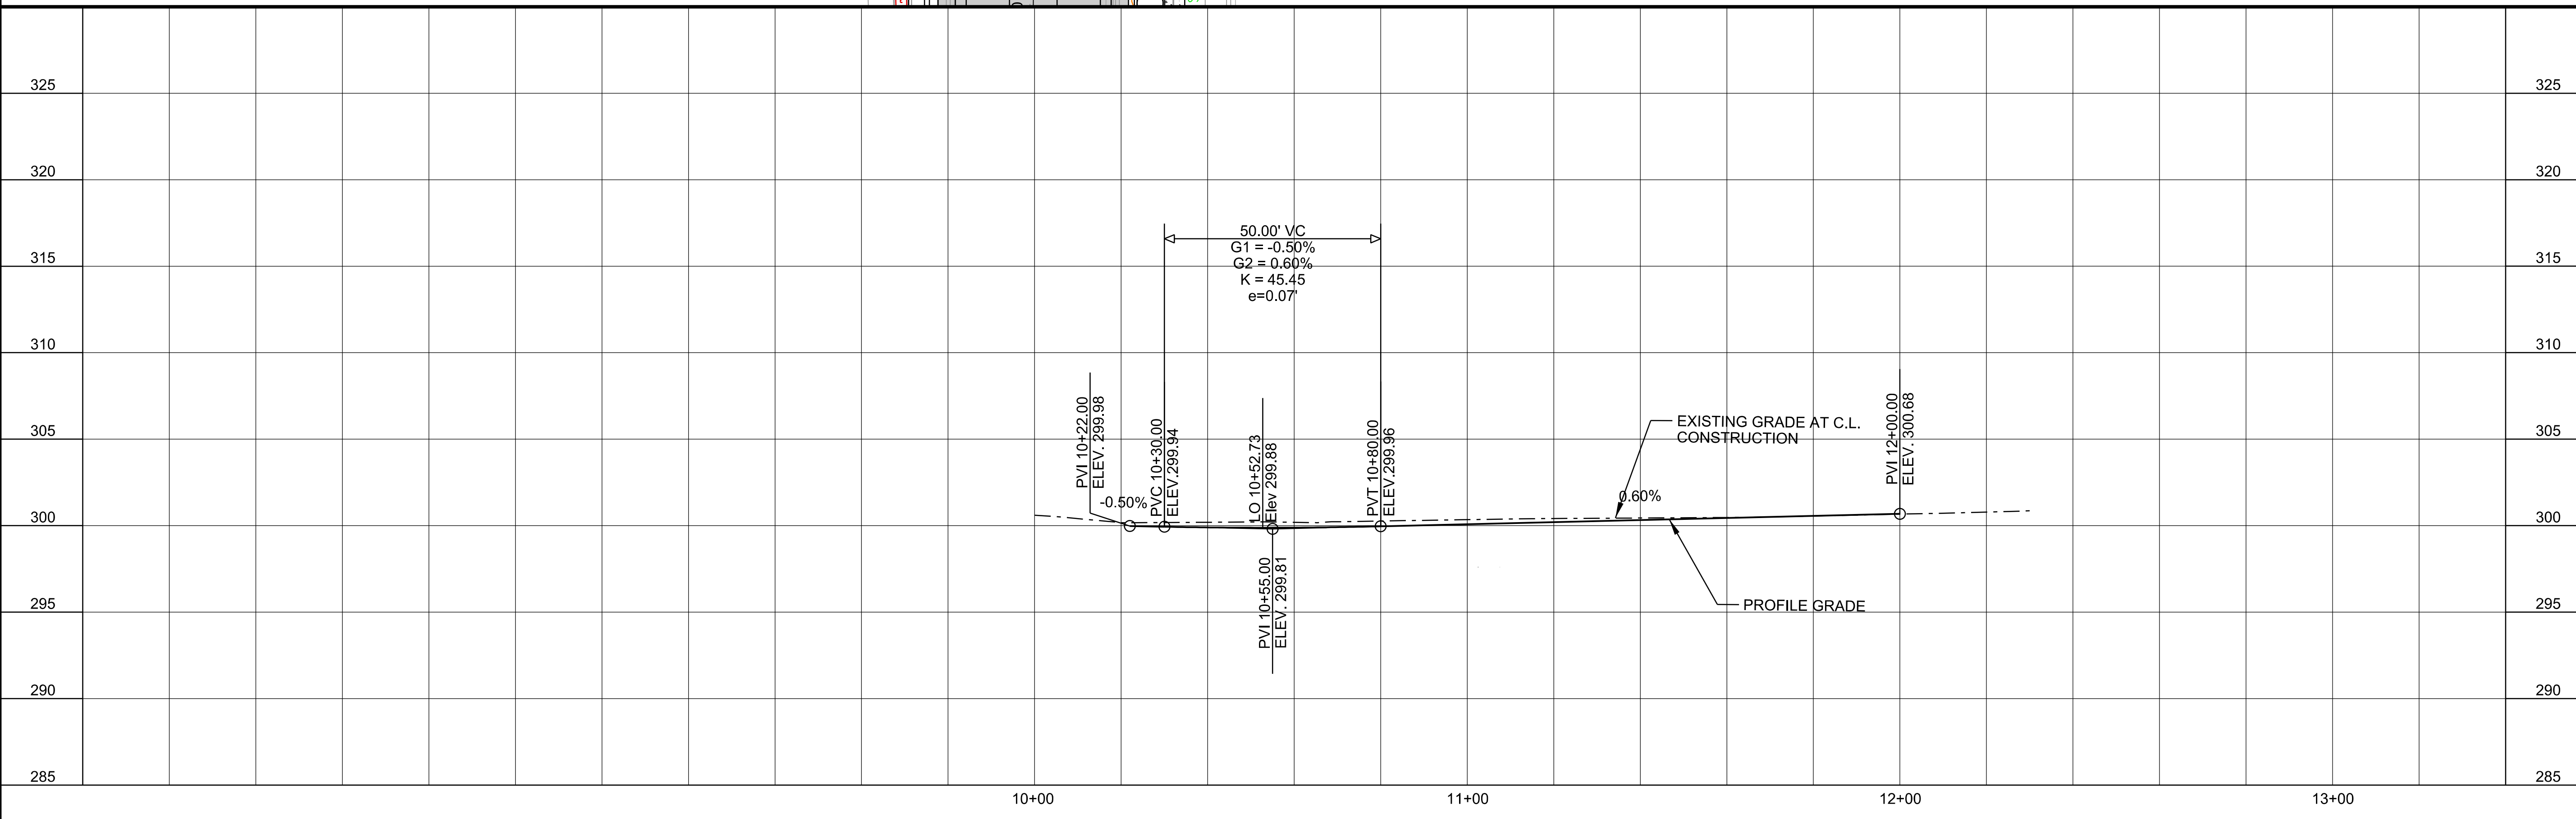

REV.	DATE	DESCRIPTION	BY

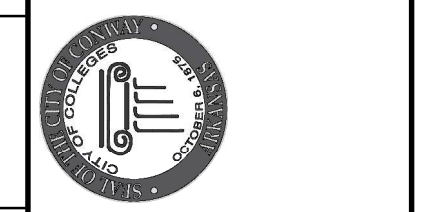

CITY OF CONWAY  
 CONWAY, ARKANSAS



JOB NO.:	
DATE:	
DESIGNED BY:	
DRAWN BY:	
<small>BAR IS ONE INCH ON ORIGINAL DRAWING          IF NOT ONE INCH ON THIS SHEET, ADJUST SCALES ACCORDINGLY.</small>	
DRAWING NUMBER	
SHEET NUMBER	

9/5/2019 1:28:37 PM  
 WORKSPACE\Garver\_Conway - Donaghey Avenue\Drawings\DA\1\G6XX-PP-19.dgn







© 2018 GARVER, LLC  
 THIS DOCUMENT, ALONG WITH THE IDEAS AND DESIGNS CONVEYED HEREIN, SHALL BE CONSIDERED INSTRUMENTS OF PROFESSIONAL SERVICE AND ARE PROPERTY OF GARVER, LLC. ANY USE, REPRODUCTION, OR DISTRIBUTION OF THIS DOCUMENT, ALONG WITH THE IDEAS AND DESIGN CONTAINED HEREIN, IS PROHIBITED UNLESS AUTHORIZED IN WRITING BY GARVER, LLC OR EXPLICITLY ALLOWED IN THE GOVERNING PROFESSIONAL SERVICES AGREEMENT FOR THIS WORK.

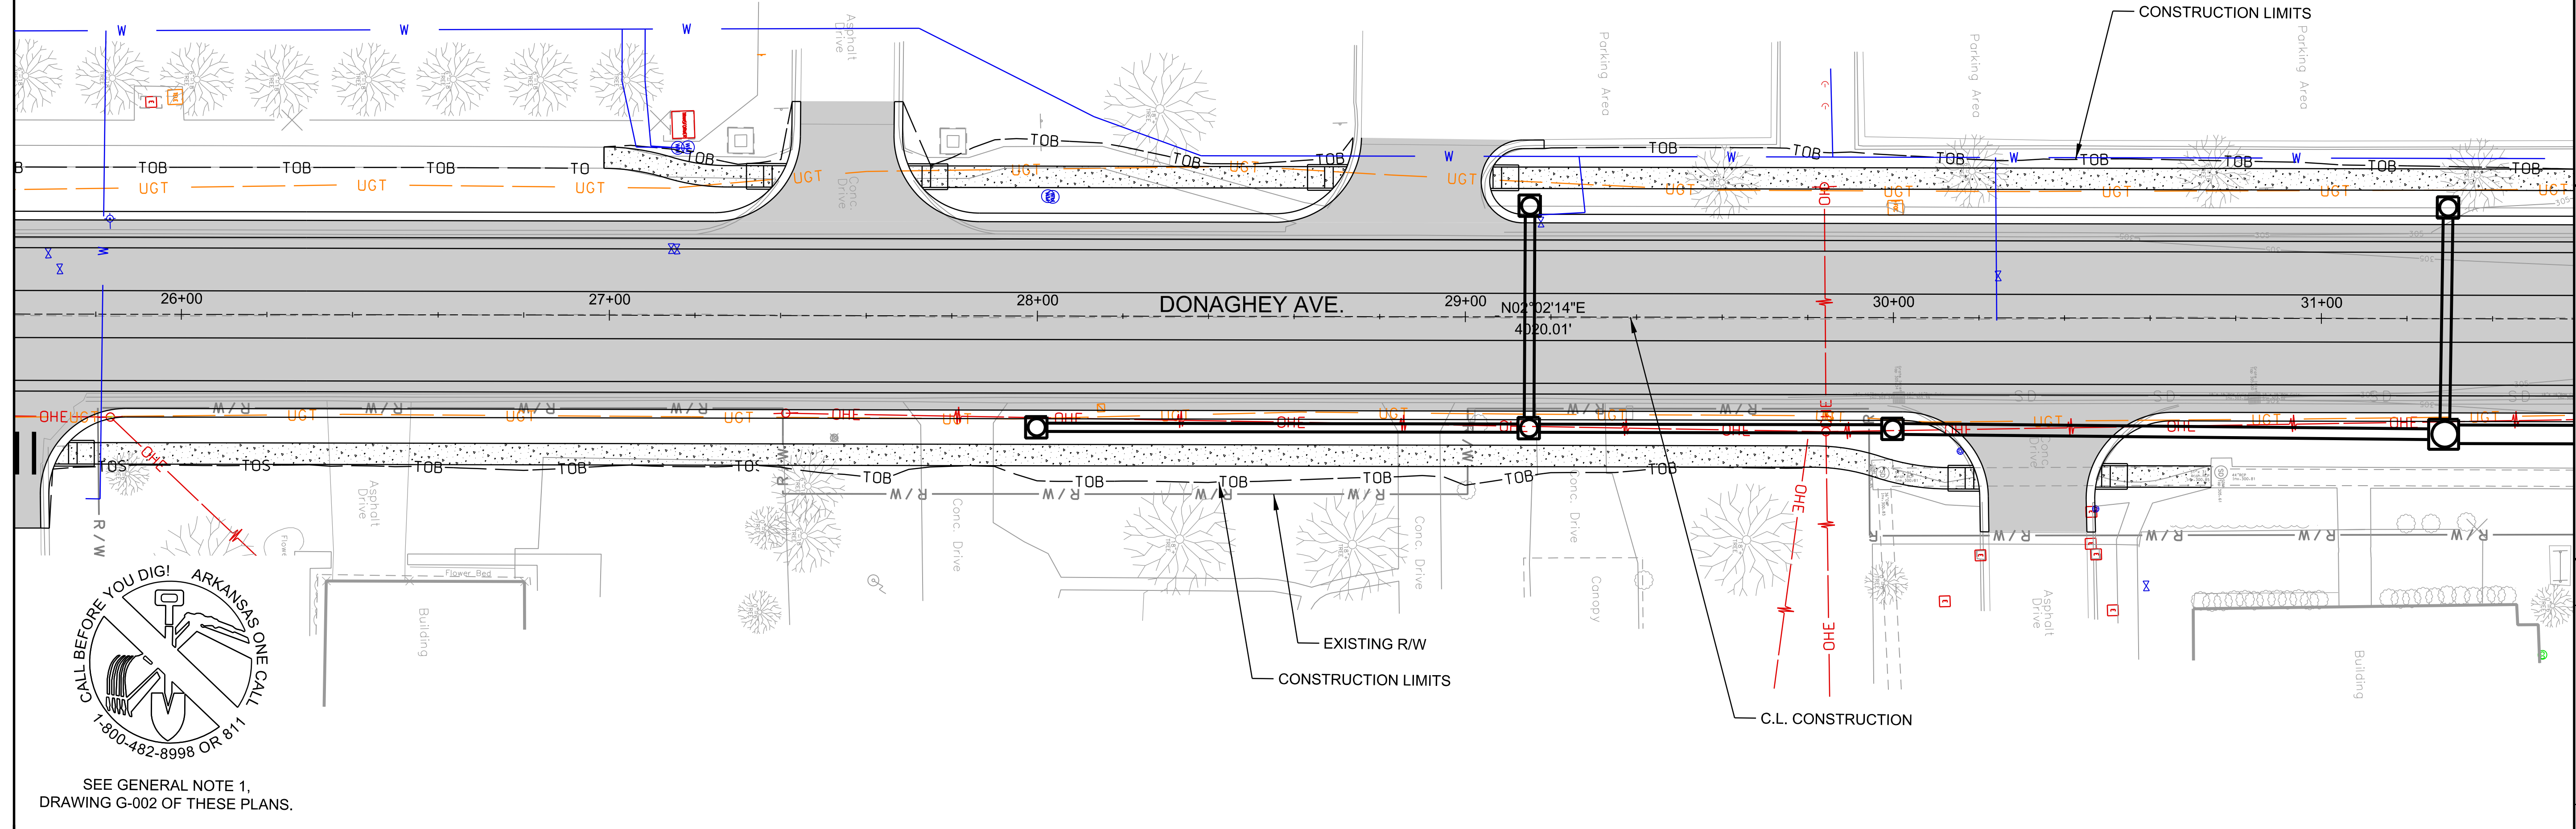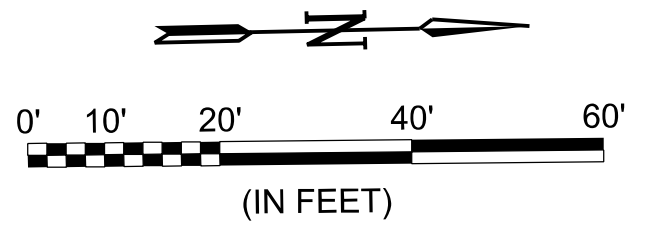

SEE GENERAL NOTE 1, DRAWING G-002 OF THESE PLANS.

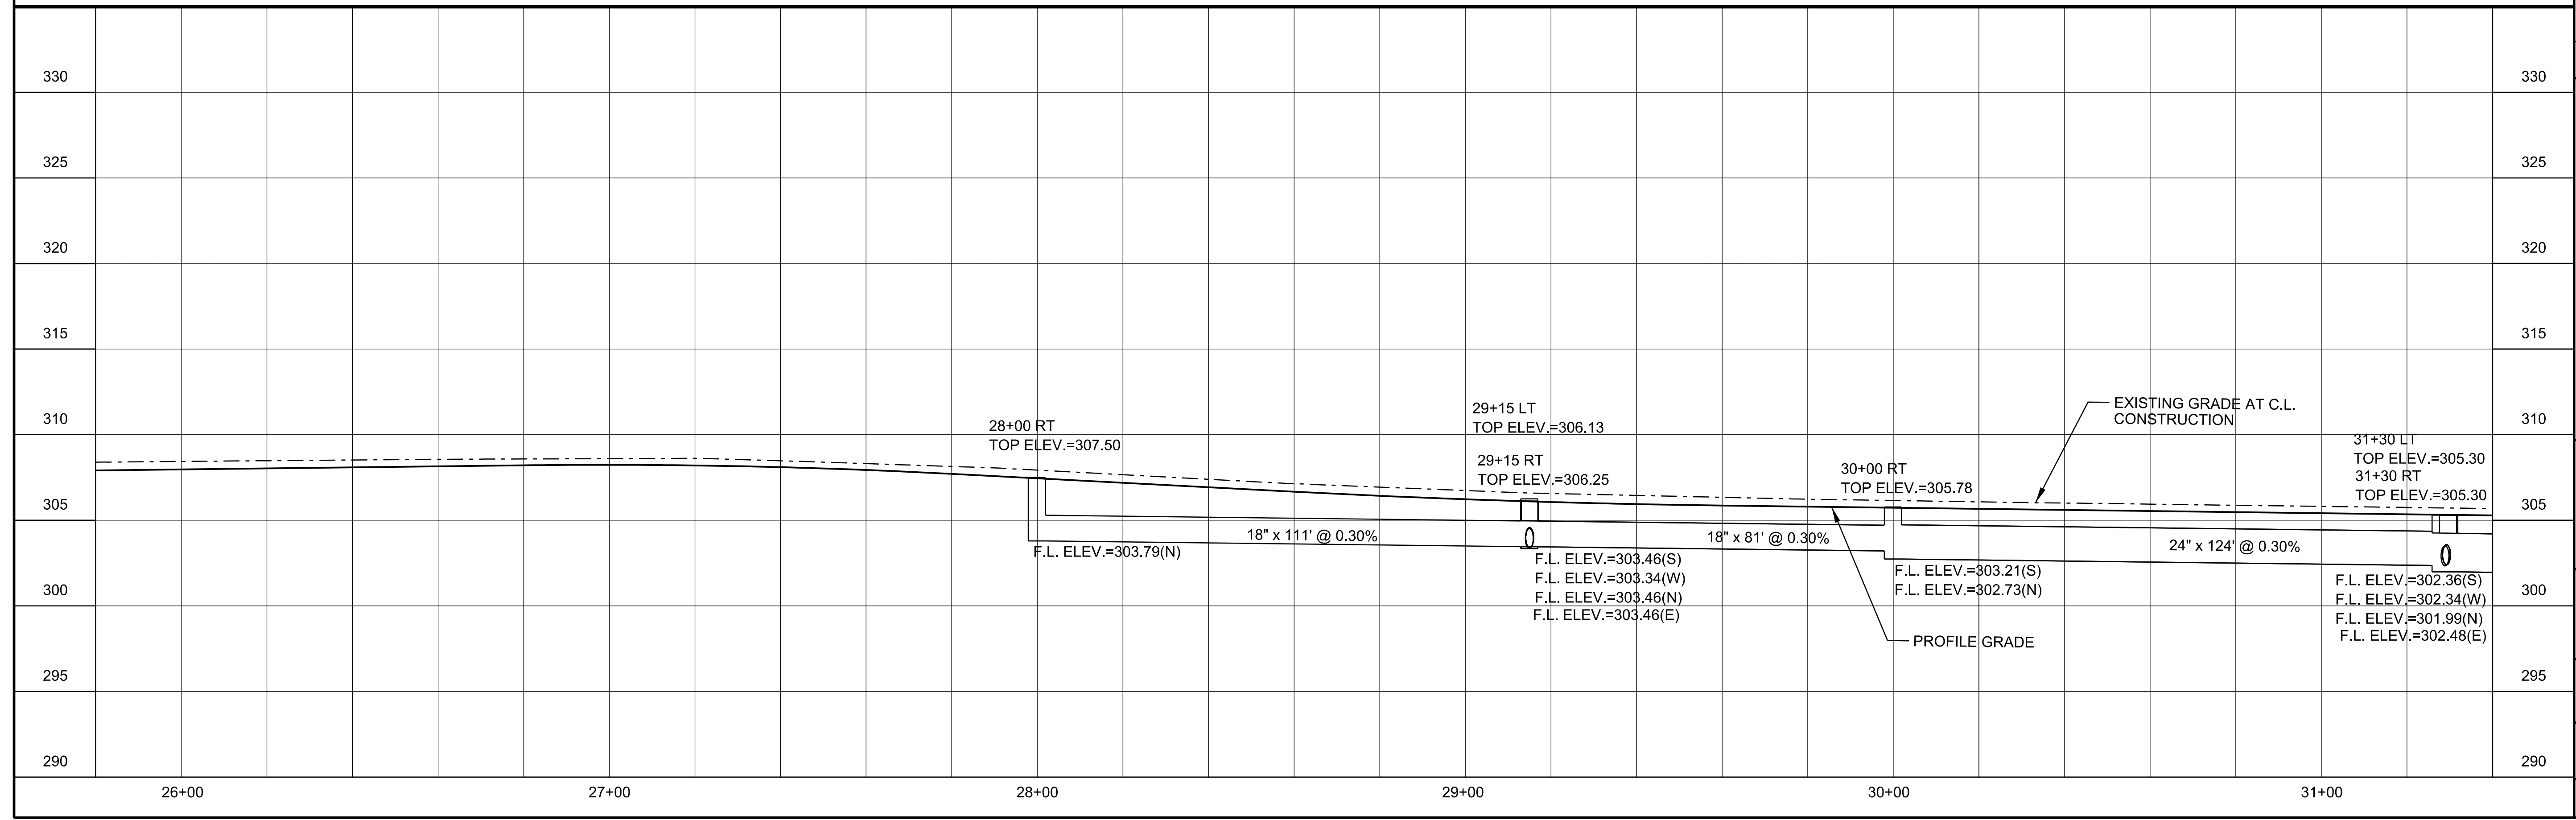

REV.	DATE	DESCRIPTION	BY

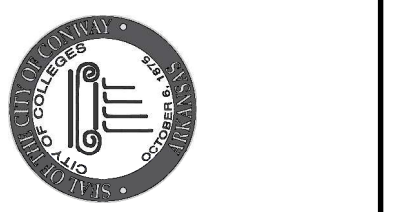

CITY OF CONWAY  
 CONWAY, ARKANSAS


JOB NO.:	
DATE:	
DESIGNED BY:	
DRAWN BY:	
BAR IS ONE INCH ON ORIGINAL DRAWING IF NOT ONE INCH ON THIS SHEET, ADJUST SCALES ACCORDINGLY.	
DRAWING NUMBER	
SHEET NUMBER	

9/5/2019 1:28:37 PM  
 WORKSPACE\Garver\_2012  
 L:\2018\16147010 - Conway - Donaghey Avenue Drawings\DAV\CGXX-DP-1.dgn









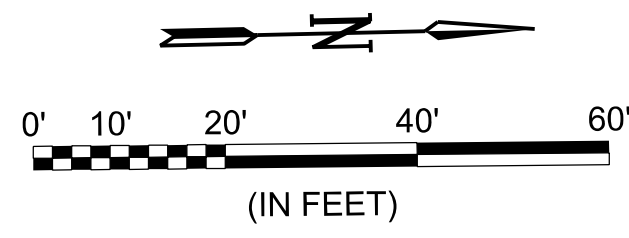

© 2018 GARVER, LLC  
 THIS DOCUMENT, ALONG WITH THE  
 IDEAS AND DESIGNS CONVEYED  
 HEREIN, SHALL BE CONSIDERED  
 INSTRUMENTS OF PROFESSIONAL  
 SERVICE AND ARE PROPERTY OF  
 GARVER, LLC. ANY USE,  
 REPRODUCTION, OR DISTRIBUTION  
 OF THIS DOCUMENT, ALONG WITH  
 THE IDEAS AND DESIGN CONTAINED  
 HEREIN, IS PROHIBITED UNLESS  
 AUTHORIZED IN WRITING BY  
 GARVER, LLC OR EXPLICITLY  
 ALLOWED IN THE GOVERNING  
 PROFESSIONAL SERVICES  
 AGREEMENT FOR THIS WORK.

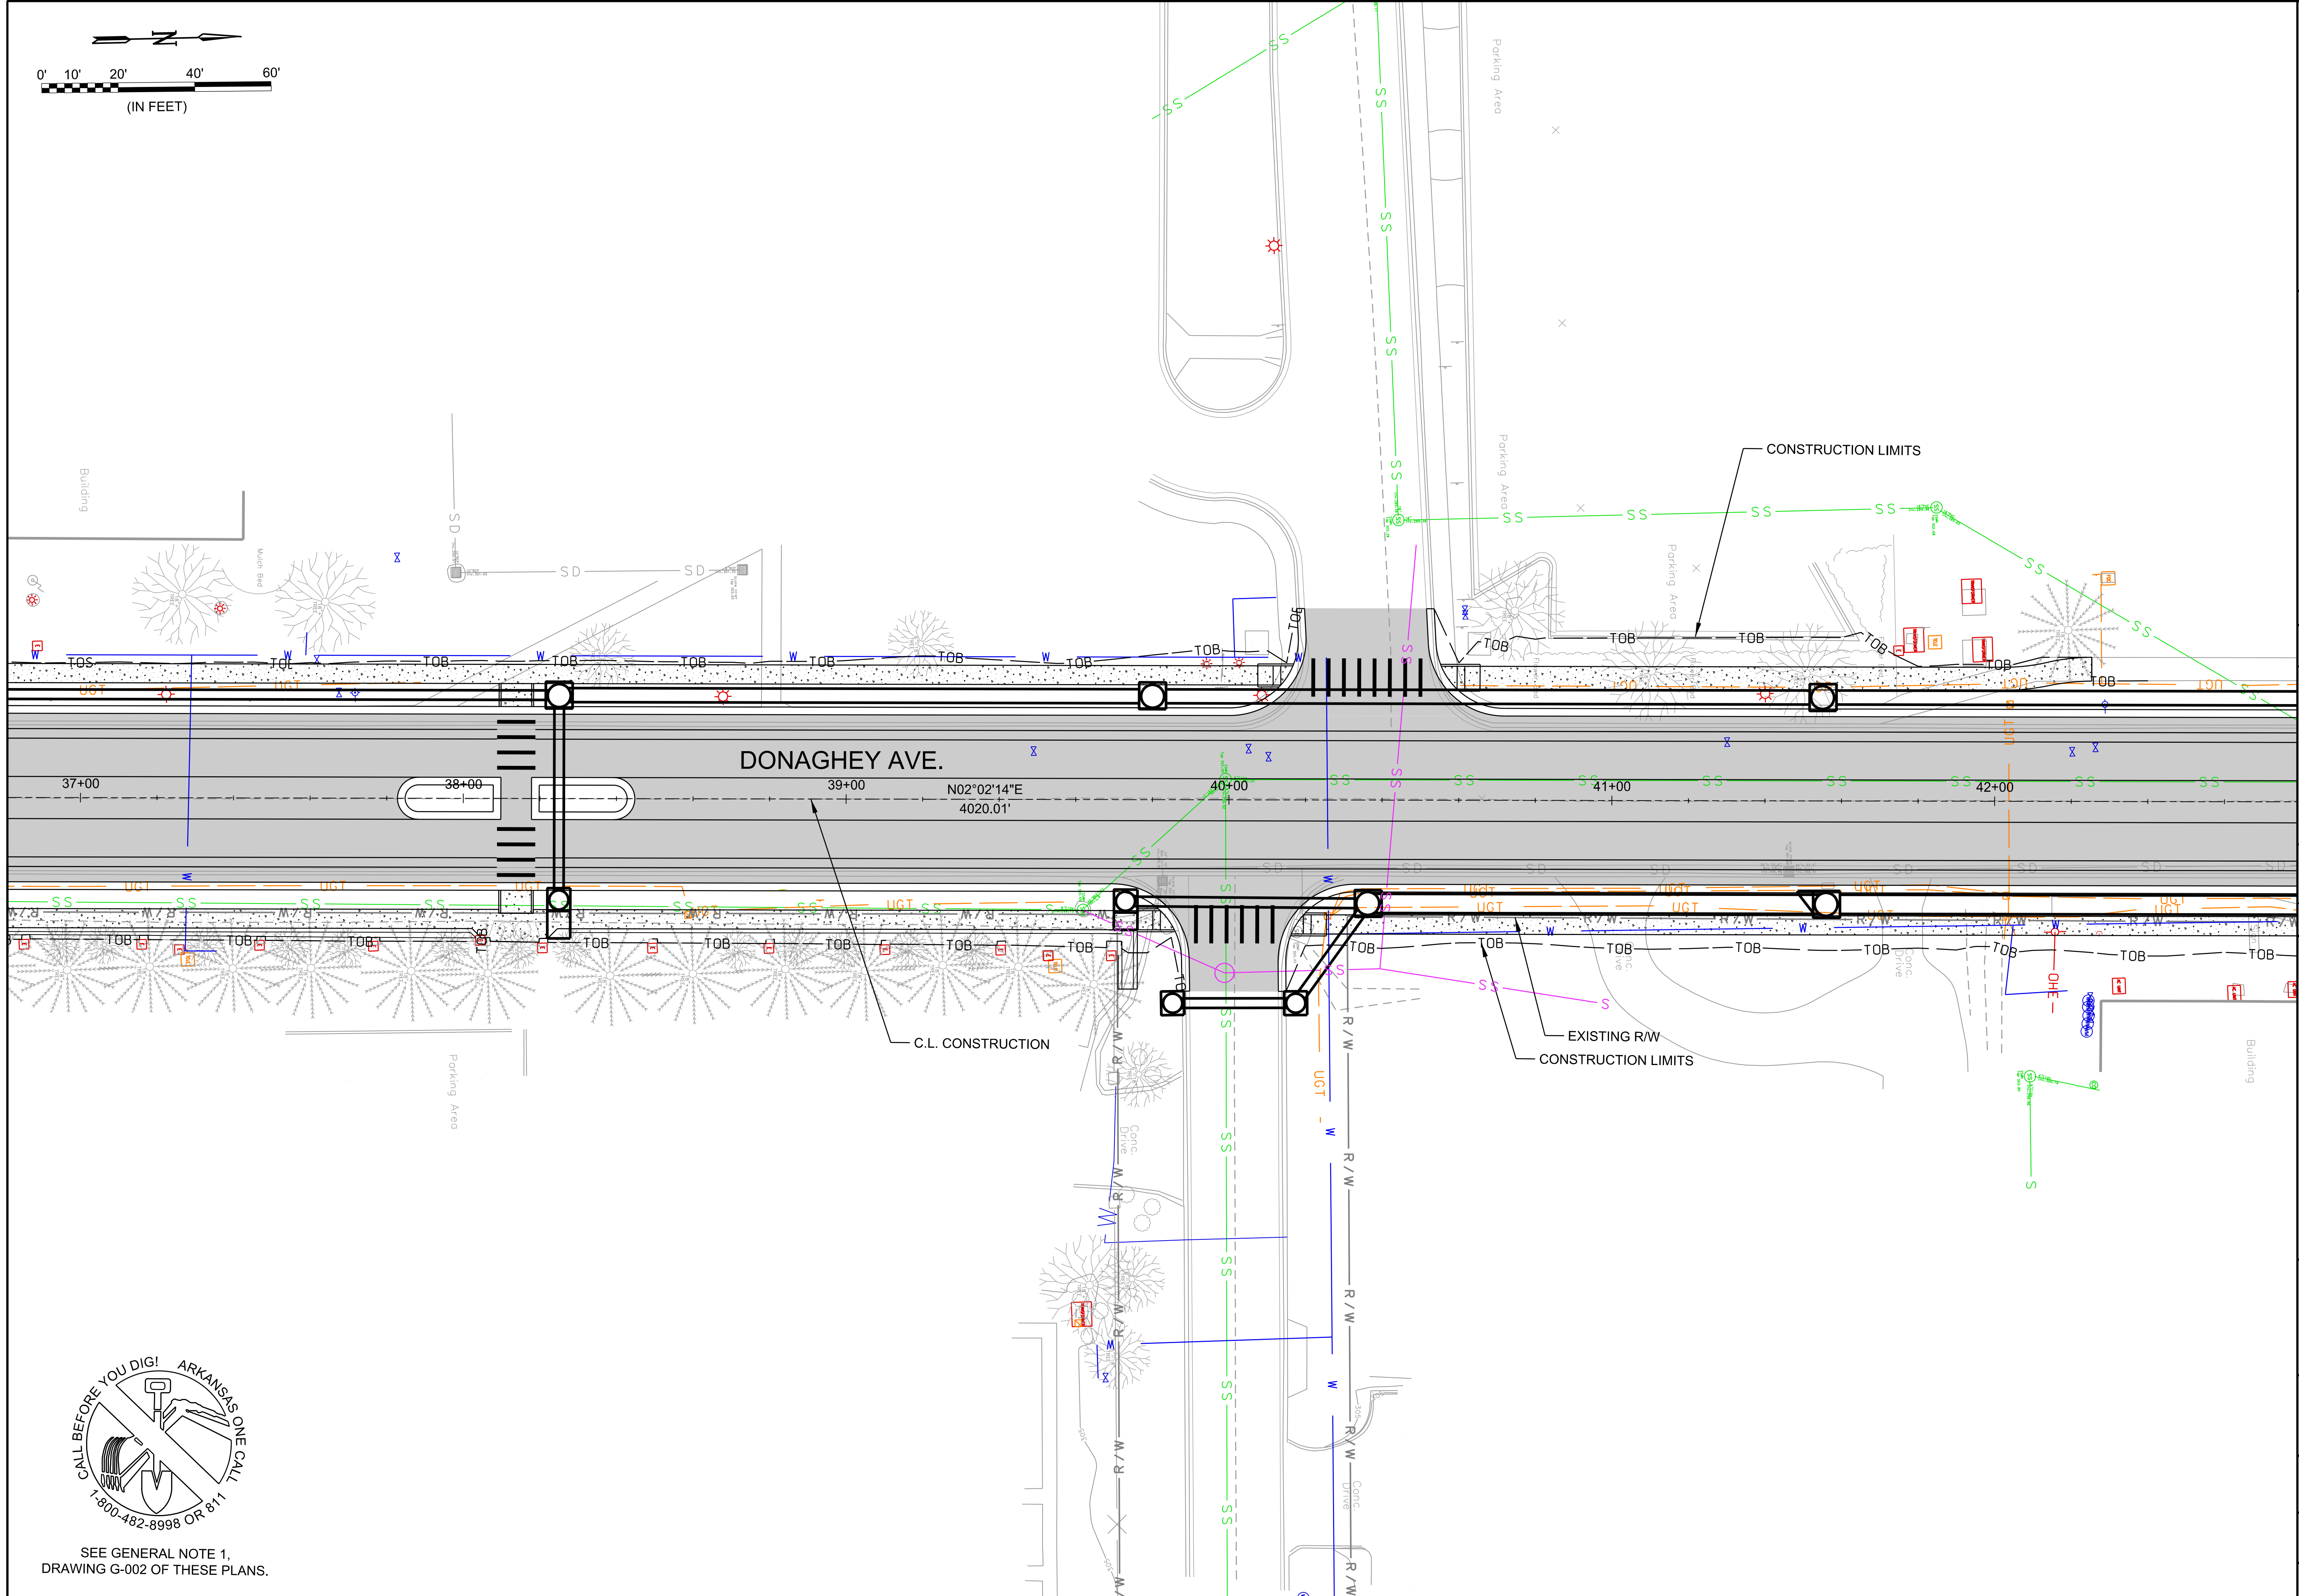

REV.	DATE	DESCRIPTION	BY

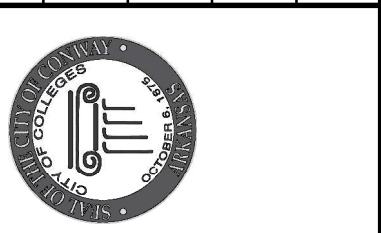

CITY OF CONWAY  
 CONWAY, ARKANSAS

JOB NO.:	
DATE:	
DESIGNED BY:	
DRAWN BY:	
DRAWING NUMBER	
SHEET NUMBER	

9/15/2019 1:28:39 PM  
 H:\Beck\WORKSPACE\Garver\_2012\1201816147010 - Conway - Donaghey Avenue\Drawings\DA\VC6XX-DP-3.dgn




SEE GENERAL NOTE 1,  
 DRAWING G-002 OF THESE PLANS.






© 2018 GARVER, LLC  
 THIS DOCUMENT, ALONG WITH THE IDEAS AND DESIGNS CONVEYED HEREIN, SHALL BE CONSIDERED INSTRUMENTS OF PROFESSIONAL SERVICE AND ARE PROPERTY OF GARVER, LLC. ANY USE, REPRODUCTION, OR DISTRIBUTION OF THIS DOCUMENT, ALONG WITH THE IDEAS AND DESIGN CONTAINED HEREIN, IS PROHIBITED UNLESS AUTHORIZED IN WRITING BY GARVER, LLC OR EXPLICITLY ALLOWED IN THE GOVERNING PROFESSIONAL SERVICES AGREEMENT FOR THIS WORK.

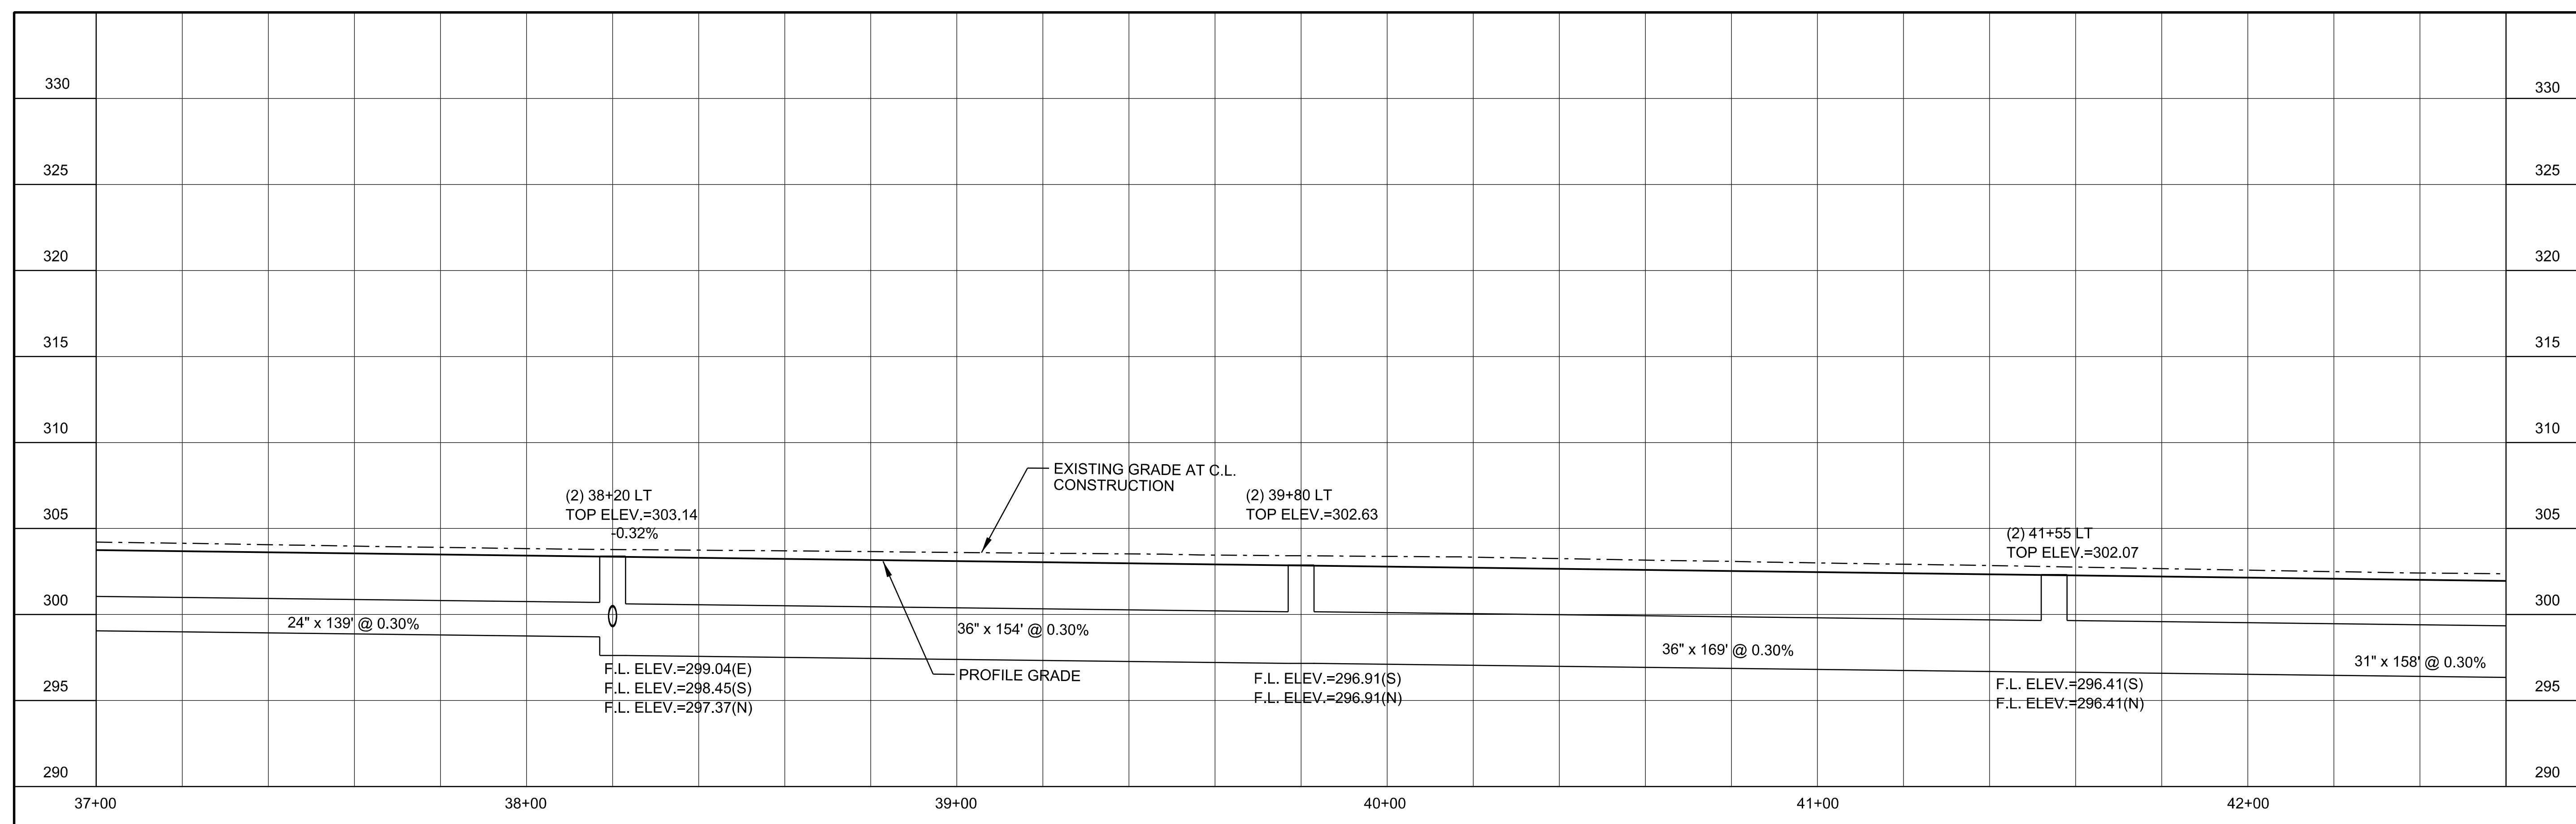


LEFT SIDE

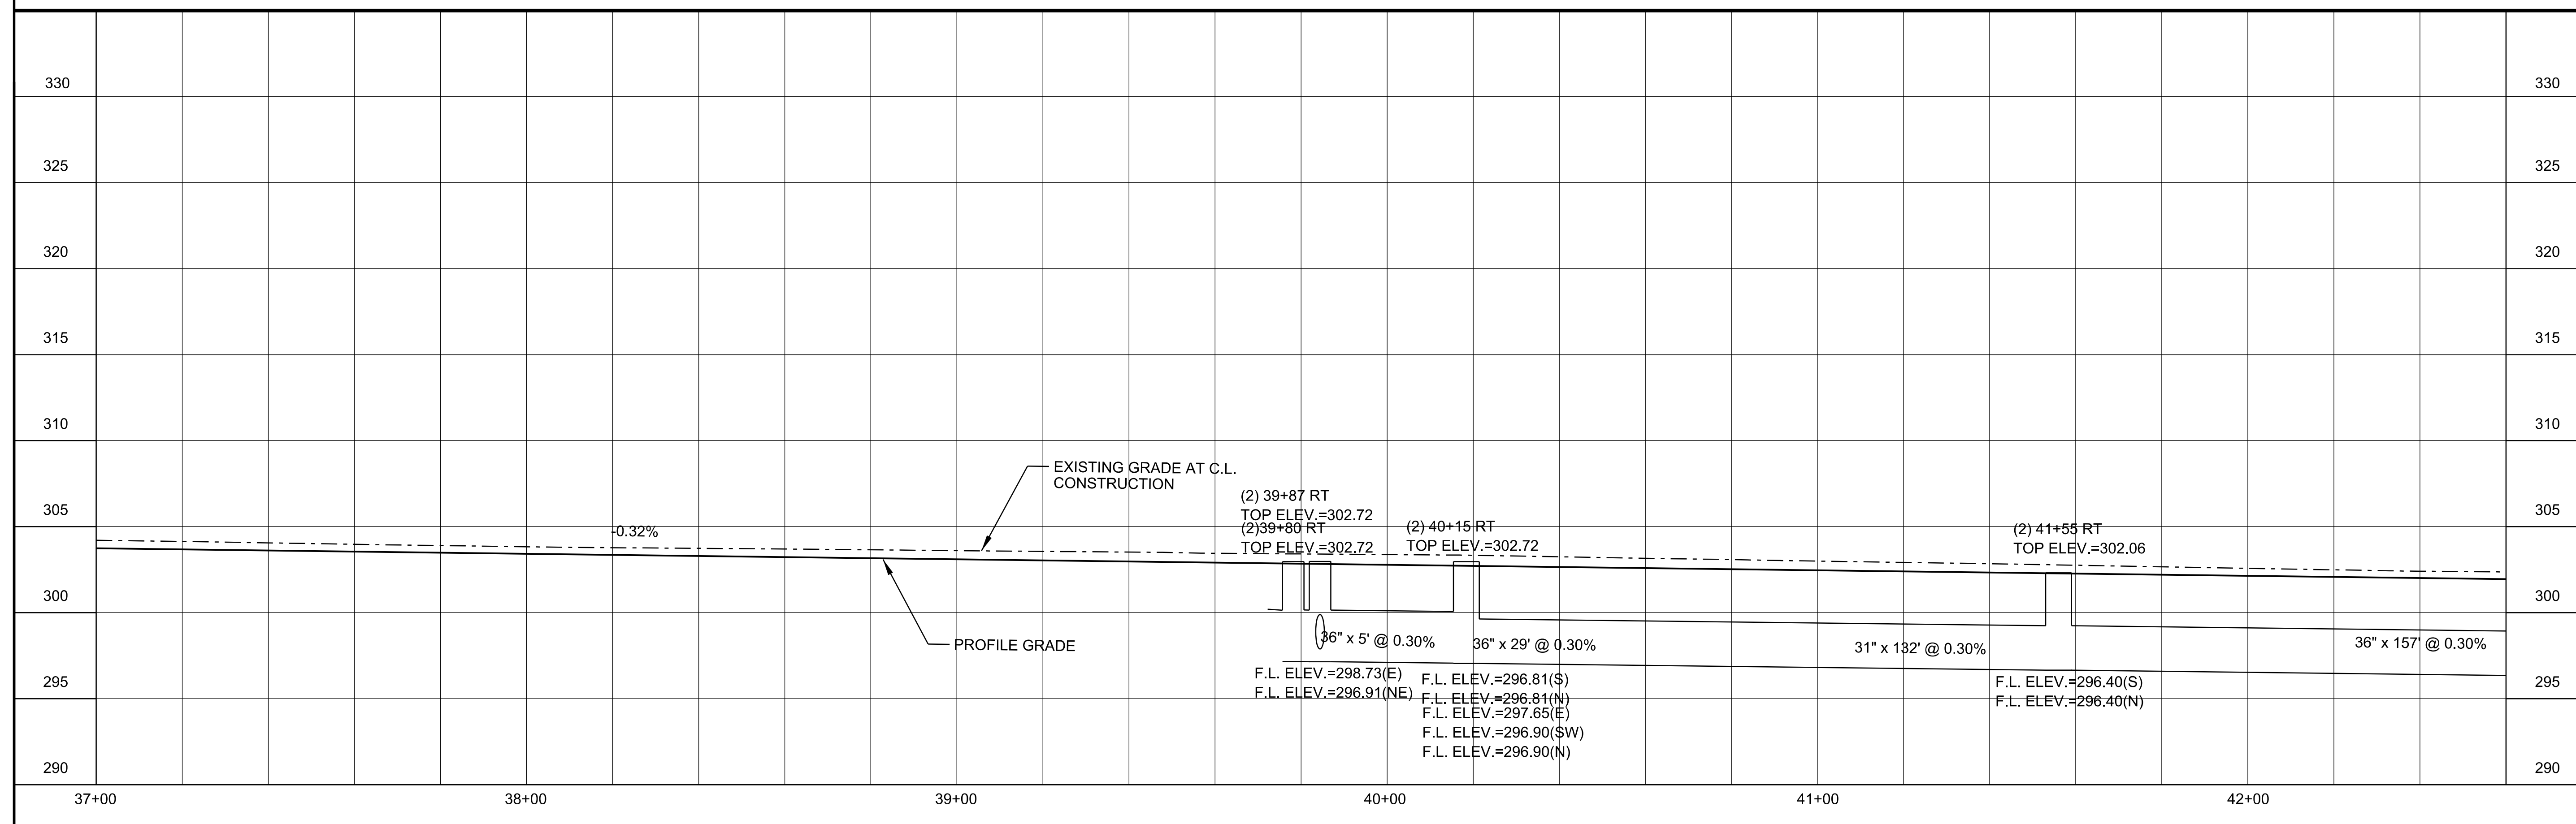

RIGHT SIDE

DATE	
REV.	

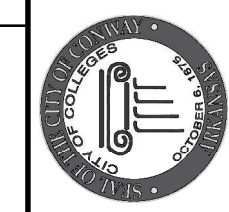


CITY OF CONWAY  
 CONWAY, ARKANSAS


JOB NO.:	
DATE:	
DESIGNED BY:	
DRAWN BY:	
<small>BAR IS ONE INCH ON ORIGINAL DRAWING          0 1" IF NOT ONE INCH ON THIS SHEET, ADJUST SCALES ACCORDINGLY.</small>	
DRAWING NUMBER	
SHEET NUMBER	

9/5/2019 1:28:40 PM  
 H:\Beck\WORKSPACE\Garver\_2012\120181614700 - Conway - Donaghy Avenue Drawings\DAV-C6XX-DP-4.dgn




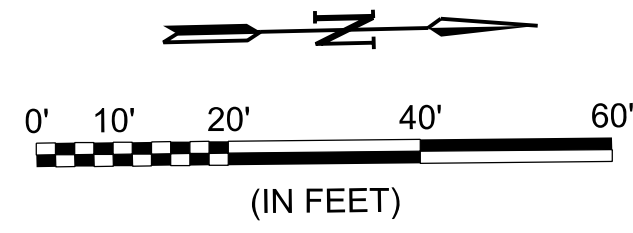

© 2018 GARVER, LLC  
 THIS DOCUMENT, ALONG WITH THE  
 IDEAS AND DESIGNS CONVEYED  
 HEREIN, SHALL BE CONSIDERED  
 INSTRUMENTS OF PROFESSIONAL  
 SERVICE AND ARE PROPERTY OF  
 GARVER, LLC. ANY USE,  
 REPRODUCTION, OR DISTRIBUTION  
 OF THIS DOCUMENT, ALONG WITH  
 THE IDEAS AND DESIGN CONTAINED  
 HEREIN, IS PROHIBITED UNLESS  
 AUTHORIZED IN WRITING BY  
 GARVER, LLC OR EXPLICITLY  
 ALLOWED IN THE GOVERNING  
 PROFESSIONAL SERVICES  
 AGREEMENT FOR THIS WORK.

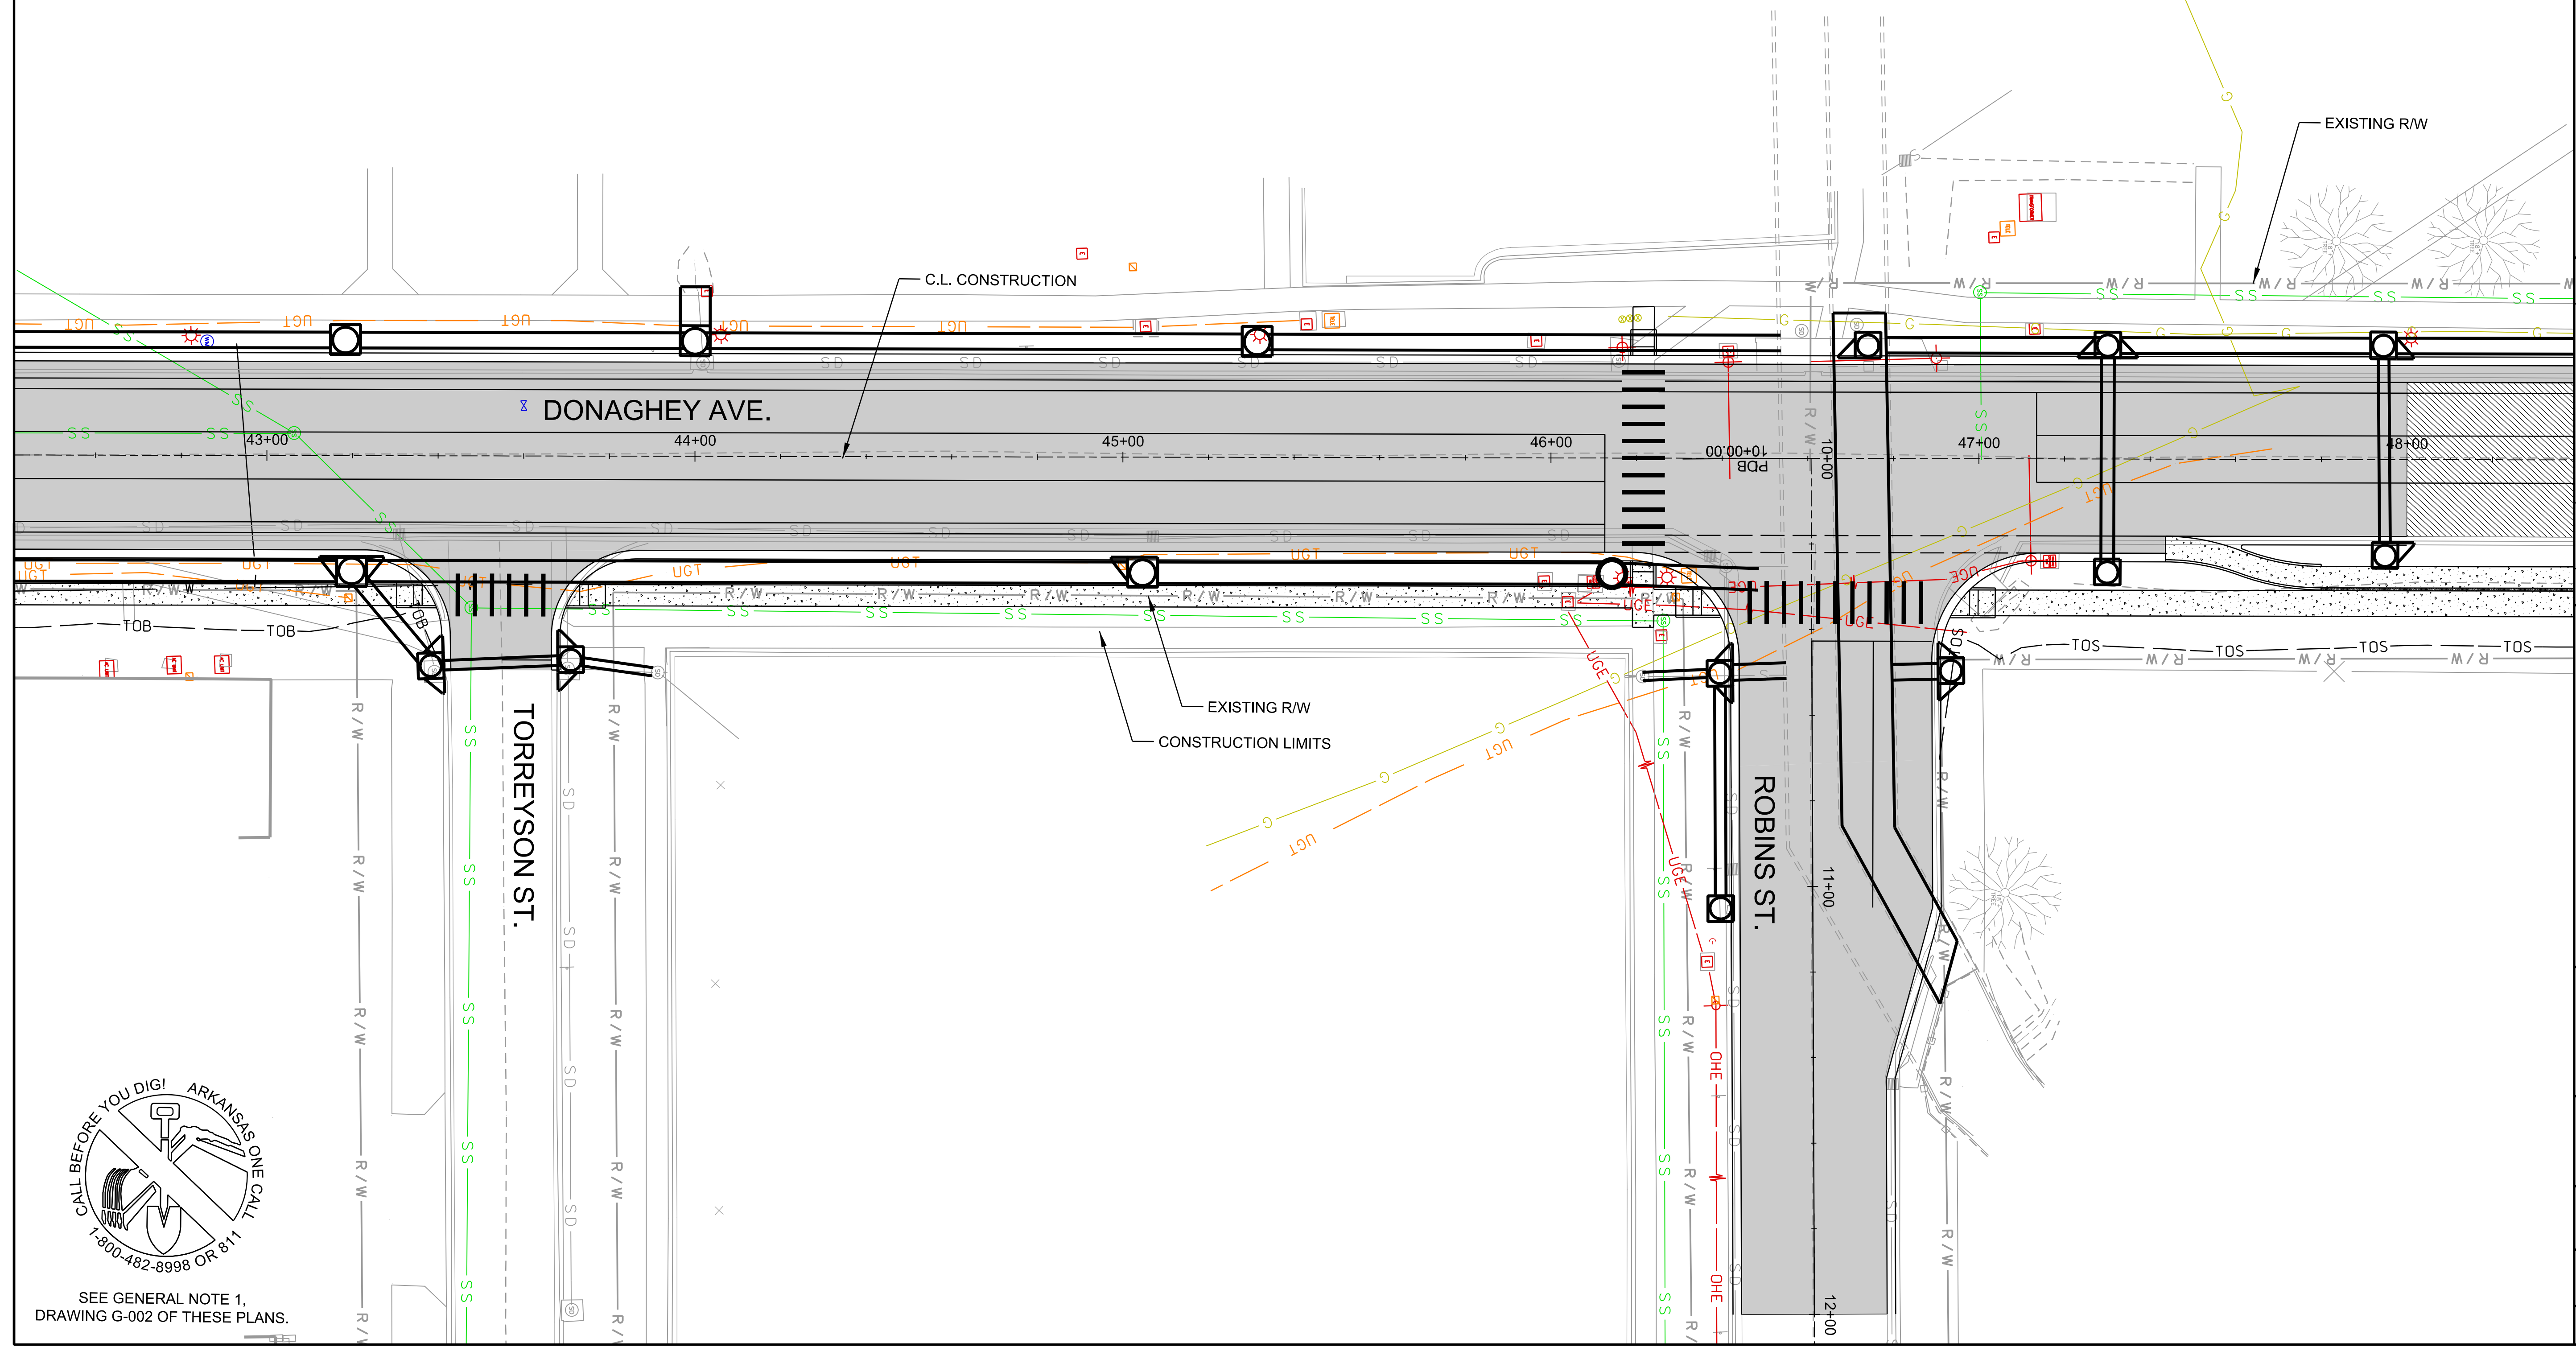

REV.	DATE	DESCRIPTION

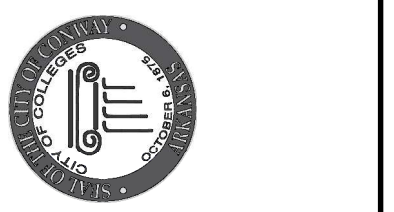

CITY OF CONWAY  
 CONWAY, ARKANSAS

JOB NO.:	
DATE:	
DESIGNED BY:	
DRAWN BY:	
DRAWING NUMBER	
SHEET NUMBER	

9/5/2019 1:28:44 PM  
 WORKSPACE\Garver\_2012  
 L:\2018\16147010 - Conway - Donaghey Avenue Drawings\DAV\CH\6XX-DP-6.dgn




SEE GENERAL NOTE 1,  
 DRAWING G-002 OF THESE PLANS.






© 2018 GARVER, LLC  
 THIS DOCUMENT, ALONG WITH THE IDEAS AND DESIGNS CONVEYED HEREIN, SHALL BE CONSIDERED INSTRUMENTS OF PROFESSIONAL SERVICE AND ARE PROPERTY OF GARVER, LLC. ANY USE, REPRODUCTION, OR DISTRIBUTION OF THIS DOCUMENT, ALONG WITH THE IDEAS AND DESIGN CONTAINED HEREIN, IS PROHIBITED UNLESS AUTHORIZED IN WRITING BY GARVER, LLC OR EXPLICITLY ALLOWED IN THE GOVERNING PROFESSIONAL SERVICES AGREEMENT FOR THIS WORK.

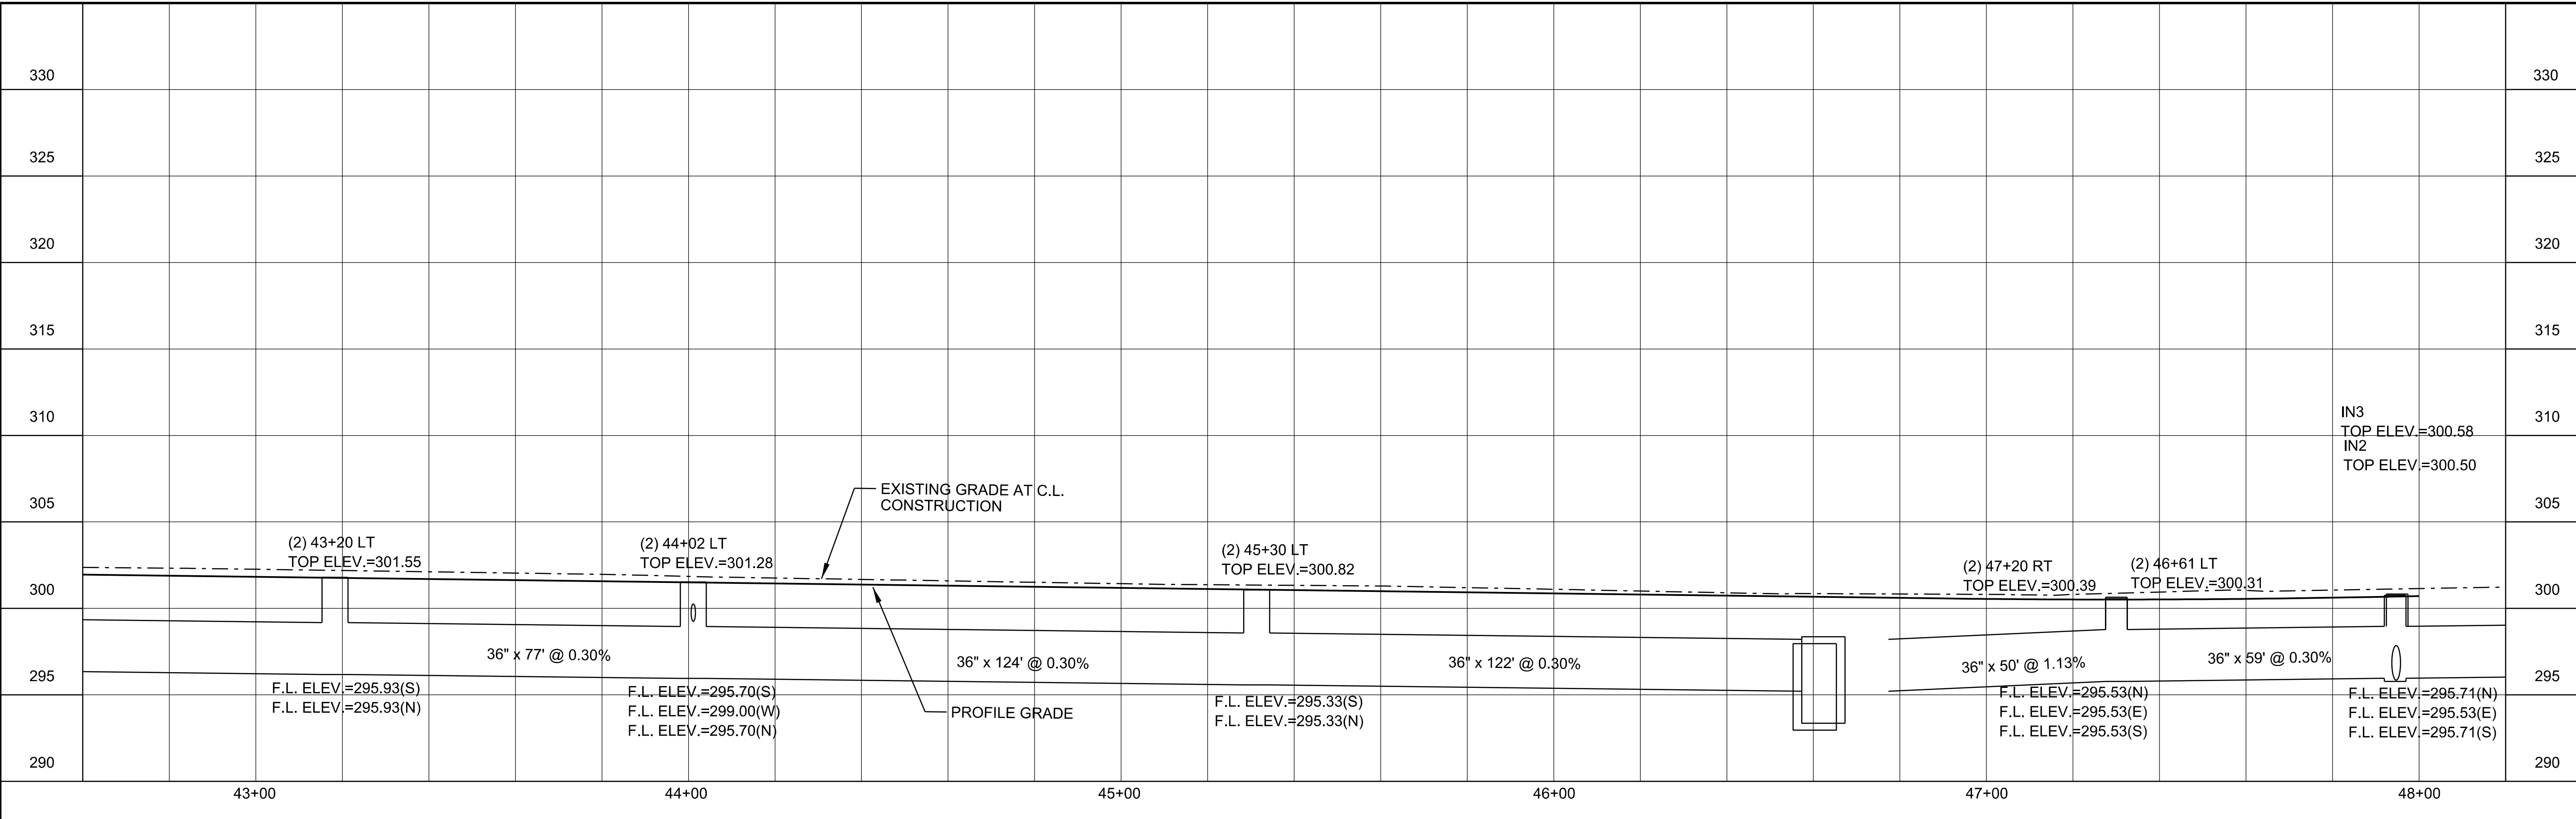


LEFT SIDE

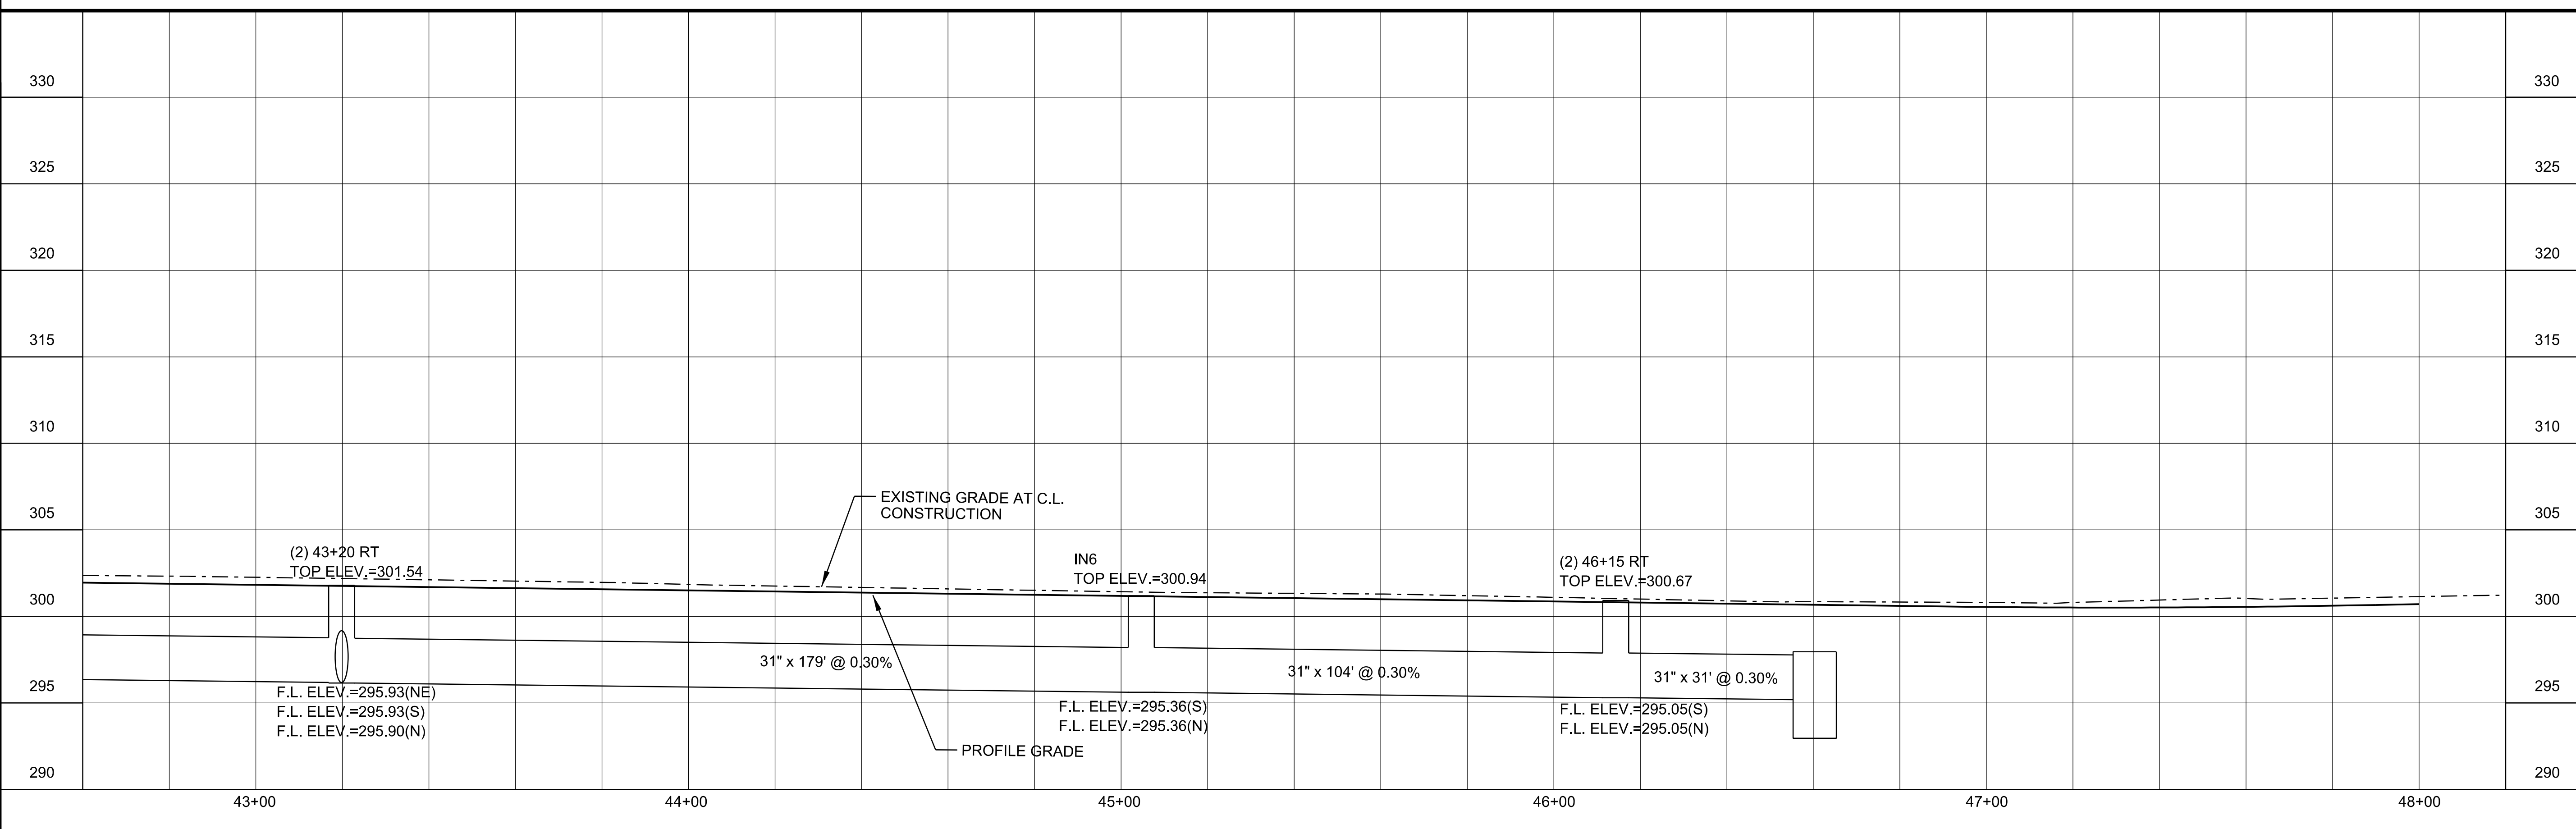

RIGHT SIDE

REV.	DATE


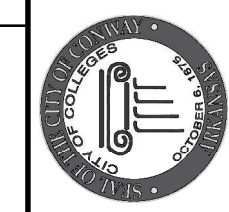


CITY OF CONWAY  
 CONWAY, ARKANSAS


JOB NO.:	
DATE:	
DESIGNED BY:	
DRAWN BY:	
<small>BAR IS ONE INCH ON ORIGINAL DRAWING          0 1" IF NOT ONE INCH ON THIS SHEET, ADJUST SCALES ACCORDINGLY.</small>	
DRAWING NUMBER	
SHEET NUMBER	

9/5/2019 1:28:41 PM  
 H:\Beck\WORKSPACE\Garver\_2012\1201816147010 - Conway - Donaghey Avenue Drawings\DAV\CH\CH-XX-DP-5.dgn



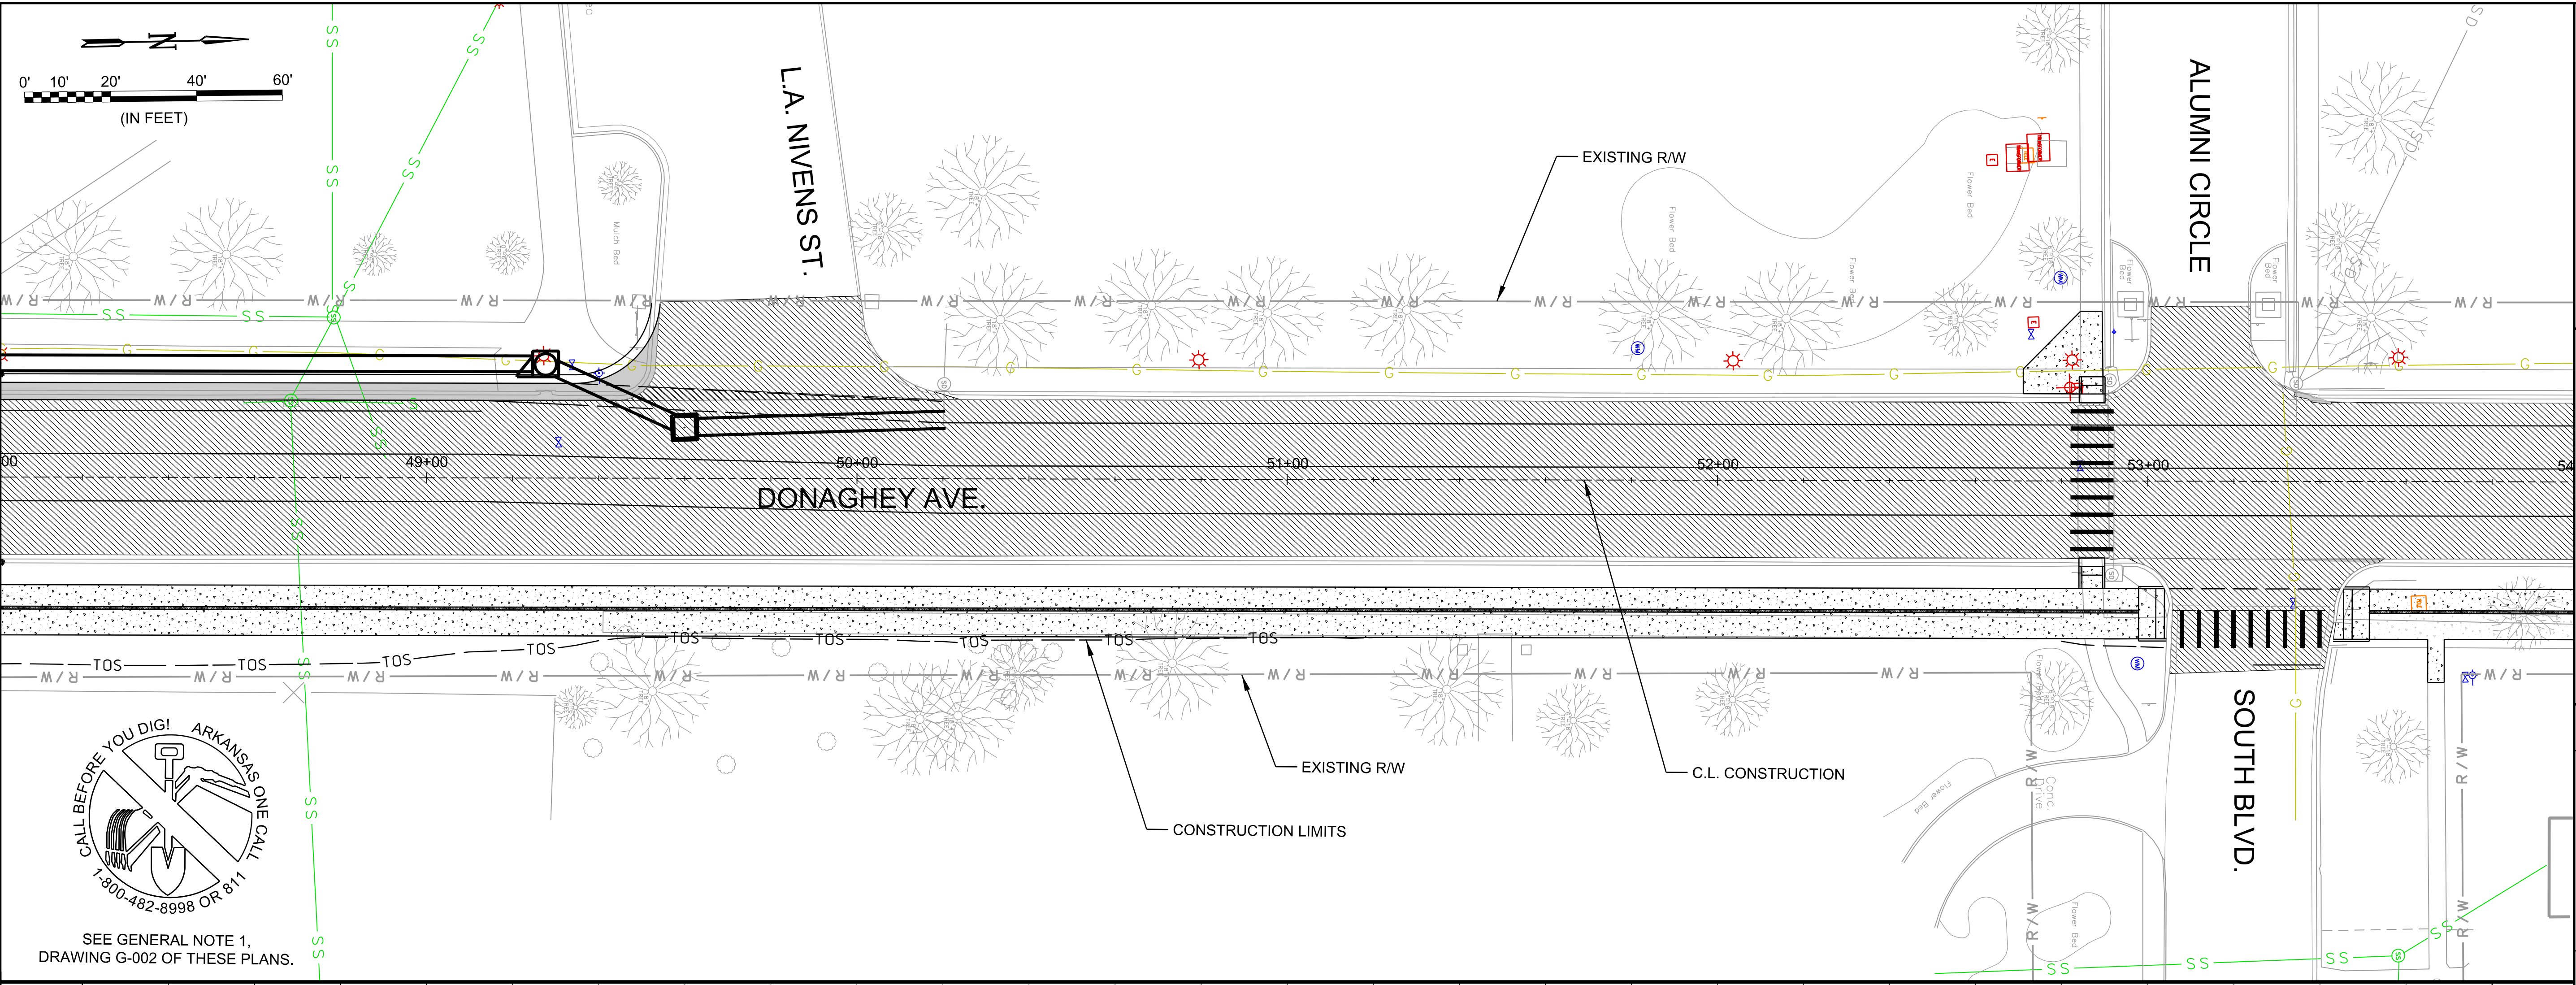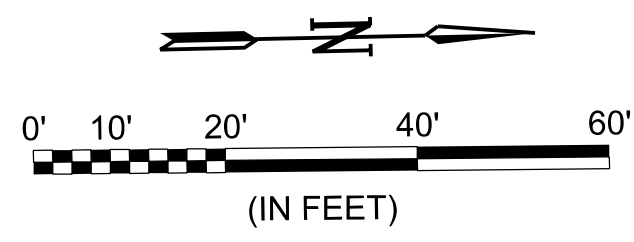


SEE GENERAL NOTE 1, DRAWING G-002 OF THESE PLANS.

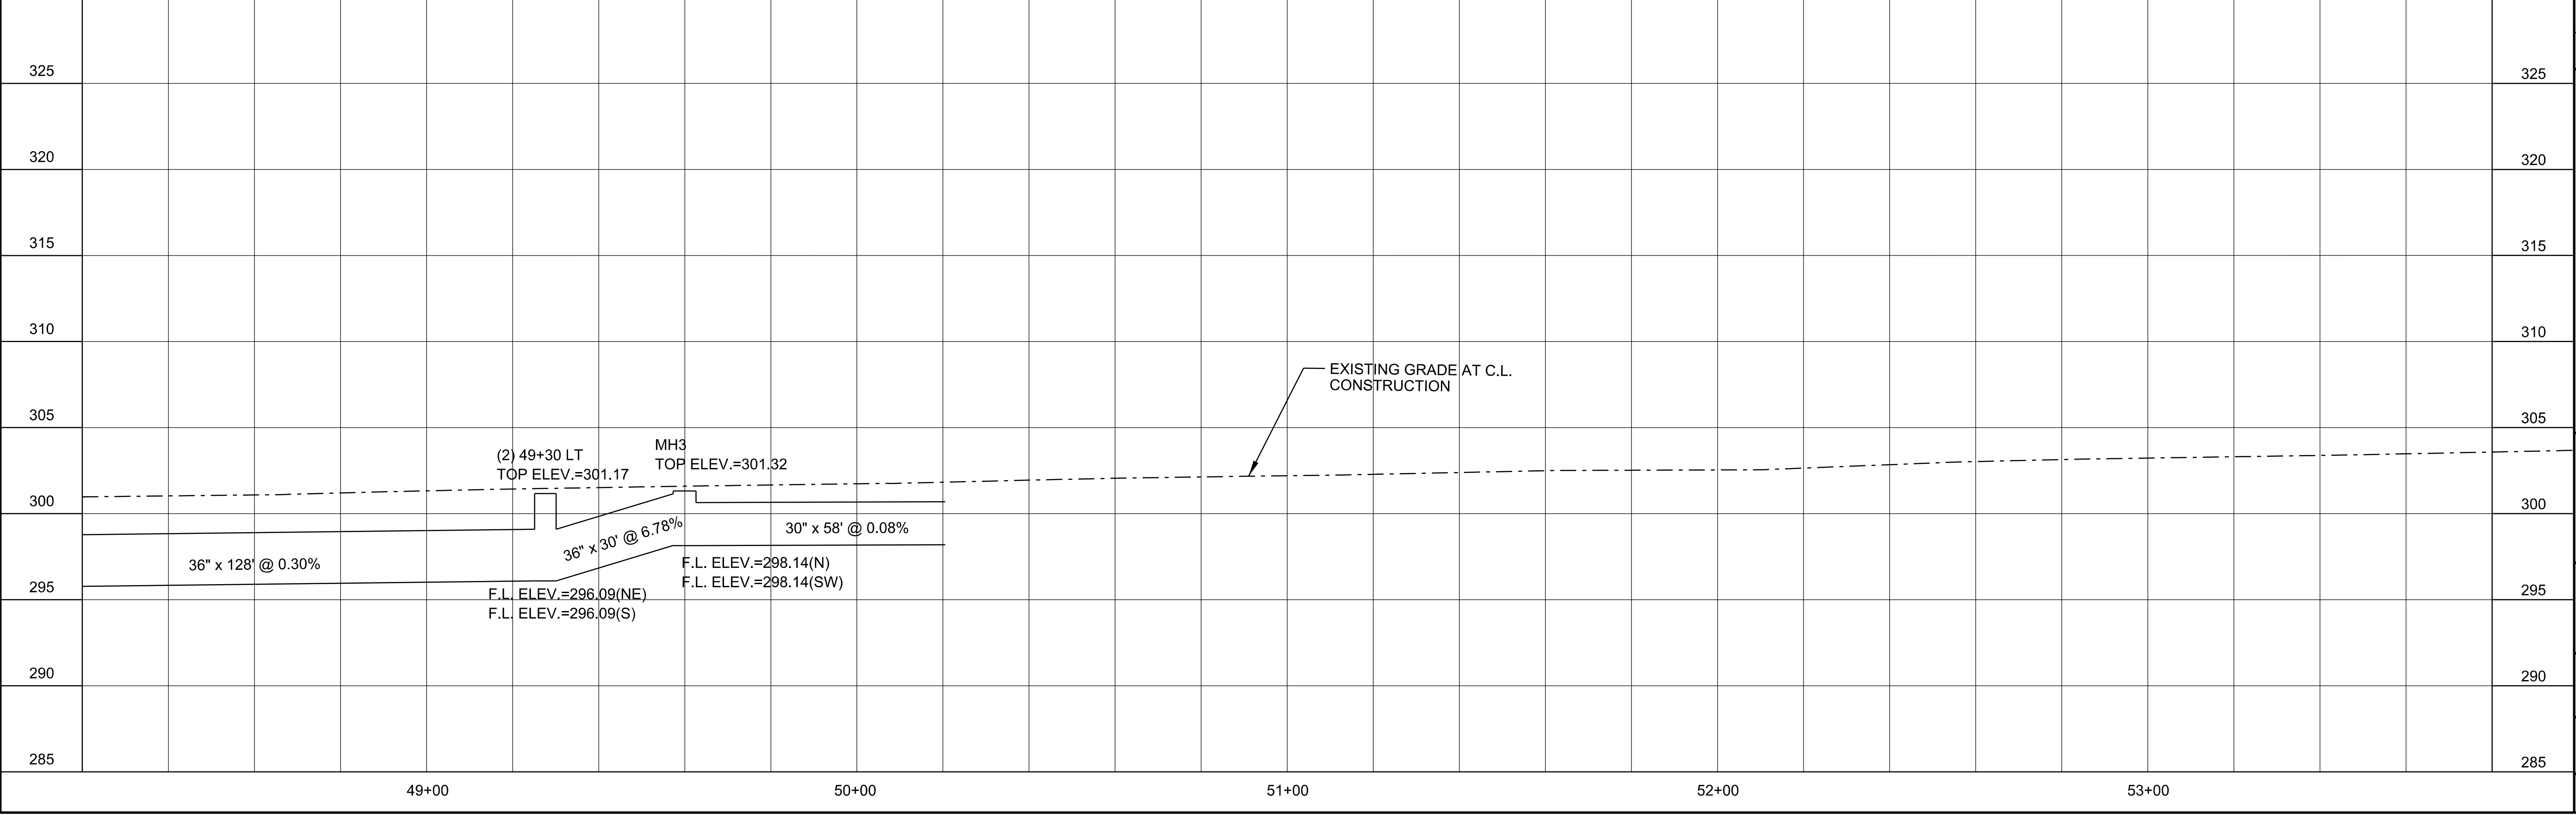

**GARVER**  
 © 2018 GARVER, LLC  
 THIS DOCUMENT, ALONG WITH THE IDEAS AND DESIGNS CONVEYED HEREIN, SHALL BE CONSIDERED INSTRUMENTS OF PROFESSIONAL SERVICE AND ARE PROPERTY OF GARVER, LLC. ANY USE, REPRODUCTION, OR DISTRIBUTION OF THIS DOCUMENT, ALONG WITH THE IDEAS AND DESIGN CONTAINED HEREIN, IS PROHIBITED UNLESS AUTHORIZED IN WRITING BY GARVER, LLC OR EXPLICITLY ALLOWED IN THE GOVERNING PROFESSIONAL SERVICES AGREEMENT FOR THIS WORK.

REV.	DATE	DESCRIPTION	BY

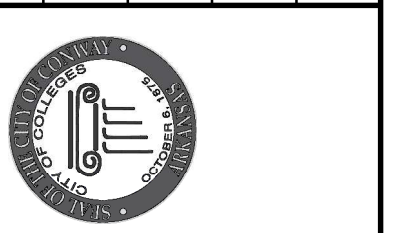


CITY OF CONWAY  
 CONWAY, ARKANSAS


JOB NO.:	
DATE:	
DESIGNED BY:	
DRAWN BY:	
DRAWING NUMBER	
SHEET NUMBER	

9/5/2019 1:28:45 PM  
 H:\Beck\WORKSPACE\Garver\_2012\1201816147010 - Conway - Donaghey Avenue\Drawings\DAV\CH6XX-DP-7.dgn




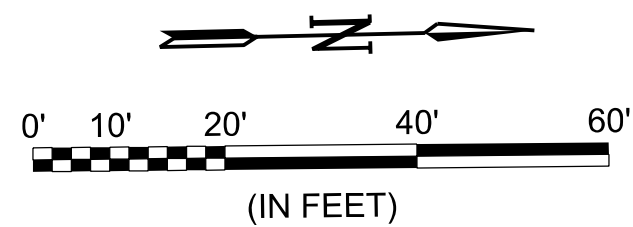

© 2018 GARVER, LLC  
 THIS DOCUMENT, ALONG WITH THE  
 IDEAS AND DESIGNS CONVEYED  
 HEREIN, SHALL BE CONSIDERED  
 INSTRUMENTS OF PROFESSIONAL  
 SERVICE AND ARE PROPERTY OF  
 GARVER, LLC. ANY USE,  
 REPRODUCTION, OR DISTRIBUTION  
 OF THIS DOCUMENT, ALONG WITH  
 THE IDEAS AND DESIGN CONTAINED  
 HEREIN, IS PROHIBITED UNLESS  
 AUTHORIZED IN WRITING BY  
 GARVER, LLC OR EXPLICITLY  
 ALLOWED IN THE GOVERNING  
 PROFESSIONAL SERVICES  
 AGREEMENT FOR THIS WORK.

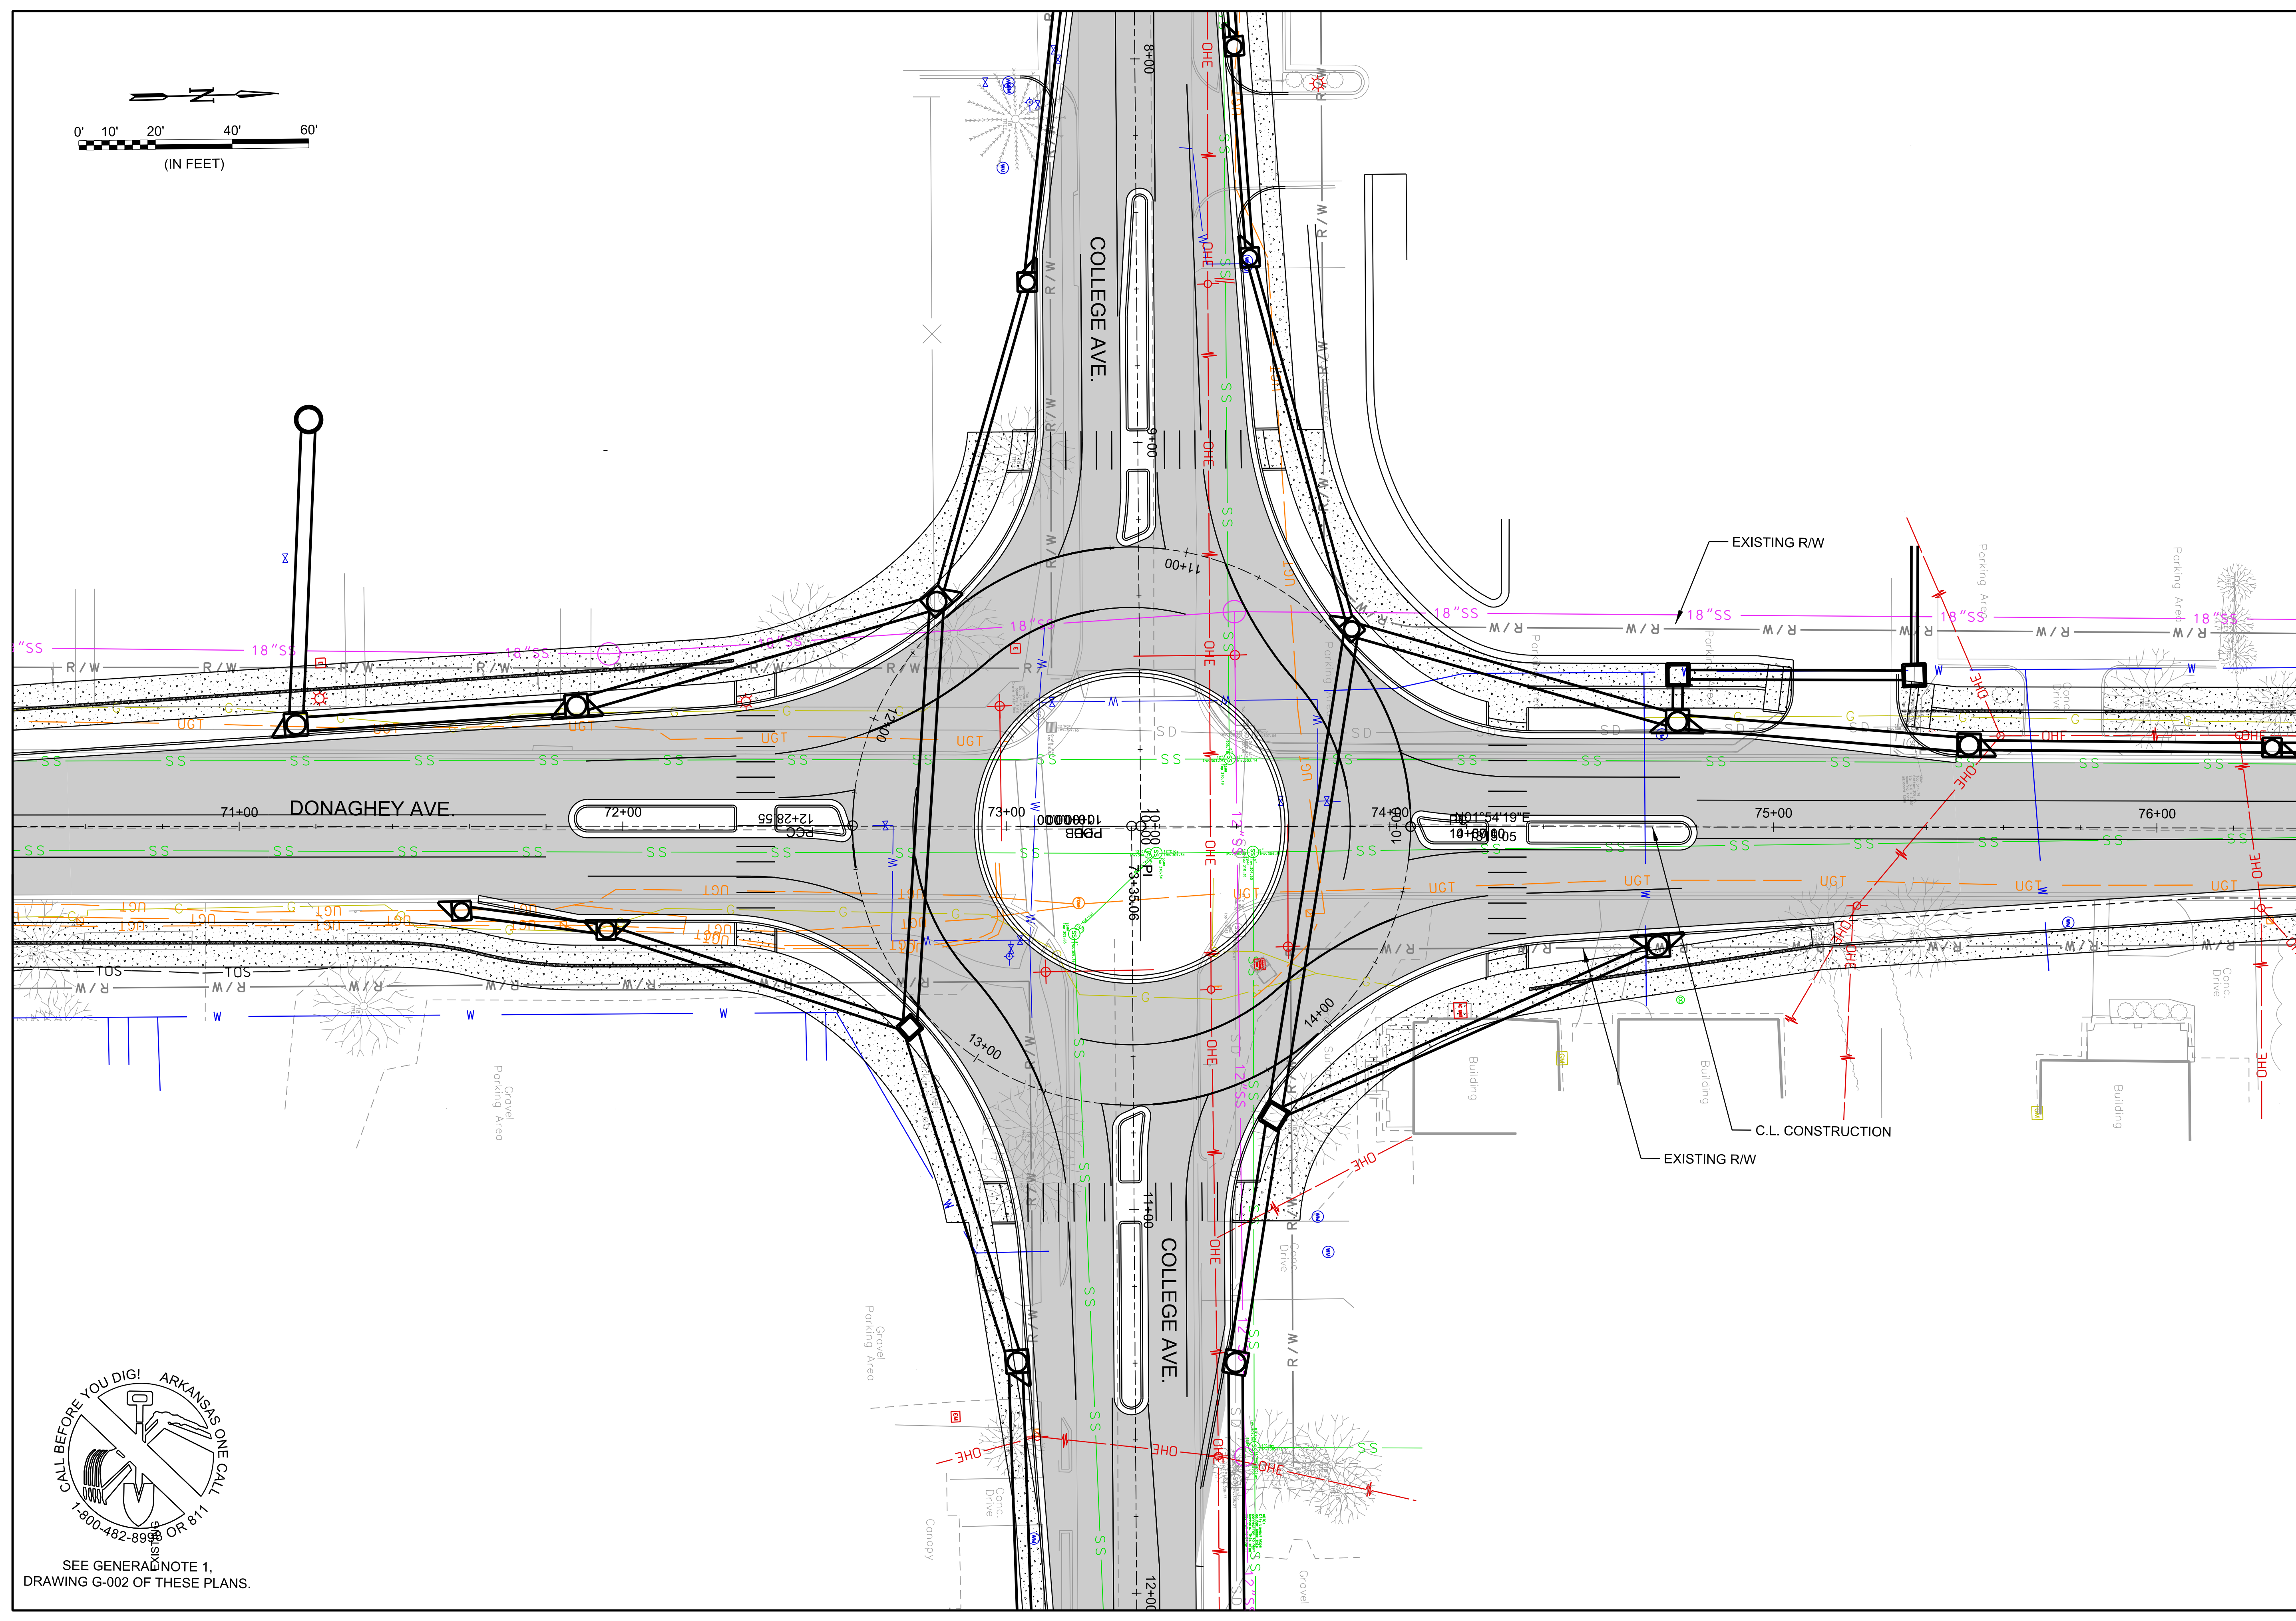

REV.	DATE	DESCRIPTION	BY

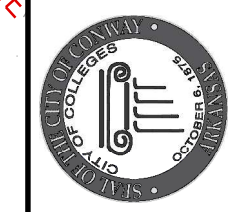

CITY OF CONWAY  
 CONWAY, ARKANSAS

JOB NO.:	
DATE:	
DESIGNED BY:	
DRAWN BY:	
<small>BAR IS ONE INCH ON ORIGINAL DRAWING          0 1" IF NOT ONE INCH ON THIS SHEET, ADJUST SCALES ACCORDINGLY.</small>	
DRAWING NUMBER	
SHEET NUMBER	

9/5/2019 1:28:46 PM  
 WORKSPACE\Garver\_2012  
 L:\2018\16147010 - Conway - Donaghey Avenue\Drawings\DA\16147010-08.dgn




SEE GENERAL NOTE 1,  
 DRAWING G-002 OF THESE PLANS.






© 2018 GARVER, LLC  
 THIS DOCUMENT, ALONG WITH THE IDEAS AND DESIGNS CONVEYED HEREIN, SHALL BE CONSIDERED INSTRUMENTS OF PROFESSIONAL SERVICE AND ARE PROPERTY OF GARVER, LLC. ANY USE, REPRODUCTION, OR DISTRIBUTION OF THIS DOCUMENT, ALONG WITH THE IDEAS AND DESIGN CONTAINED HEREIN, IS PROHIBITED UNLESS AUTHORIZED IN WRITING BY GARVER, LLC OR EXPLICITLY ALLOWED IN THE GOVERNING PROFESSIONAL SERVICES AGREEMENT FOR THIS WORK.

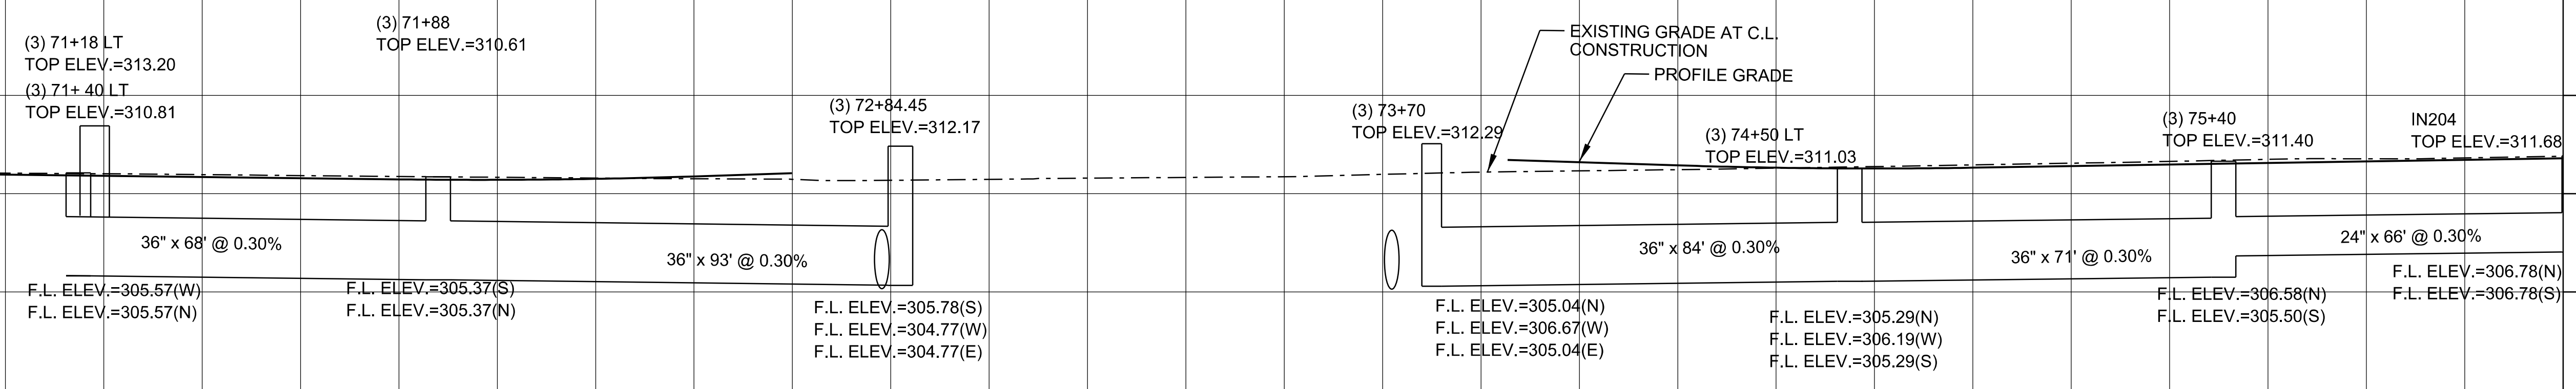


LEFT SIDE

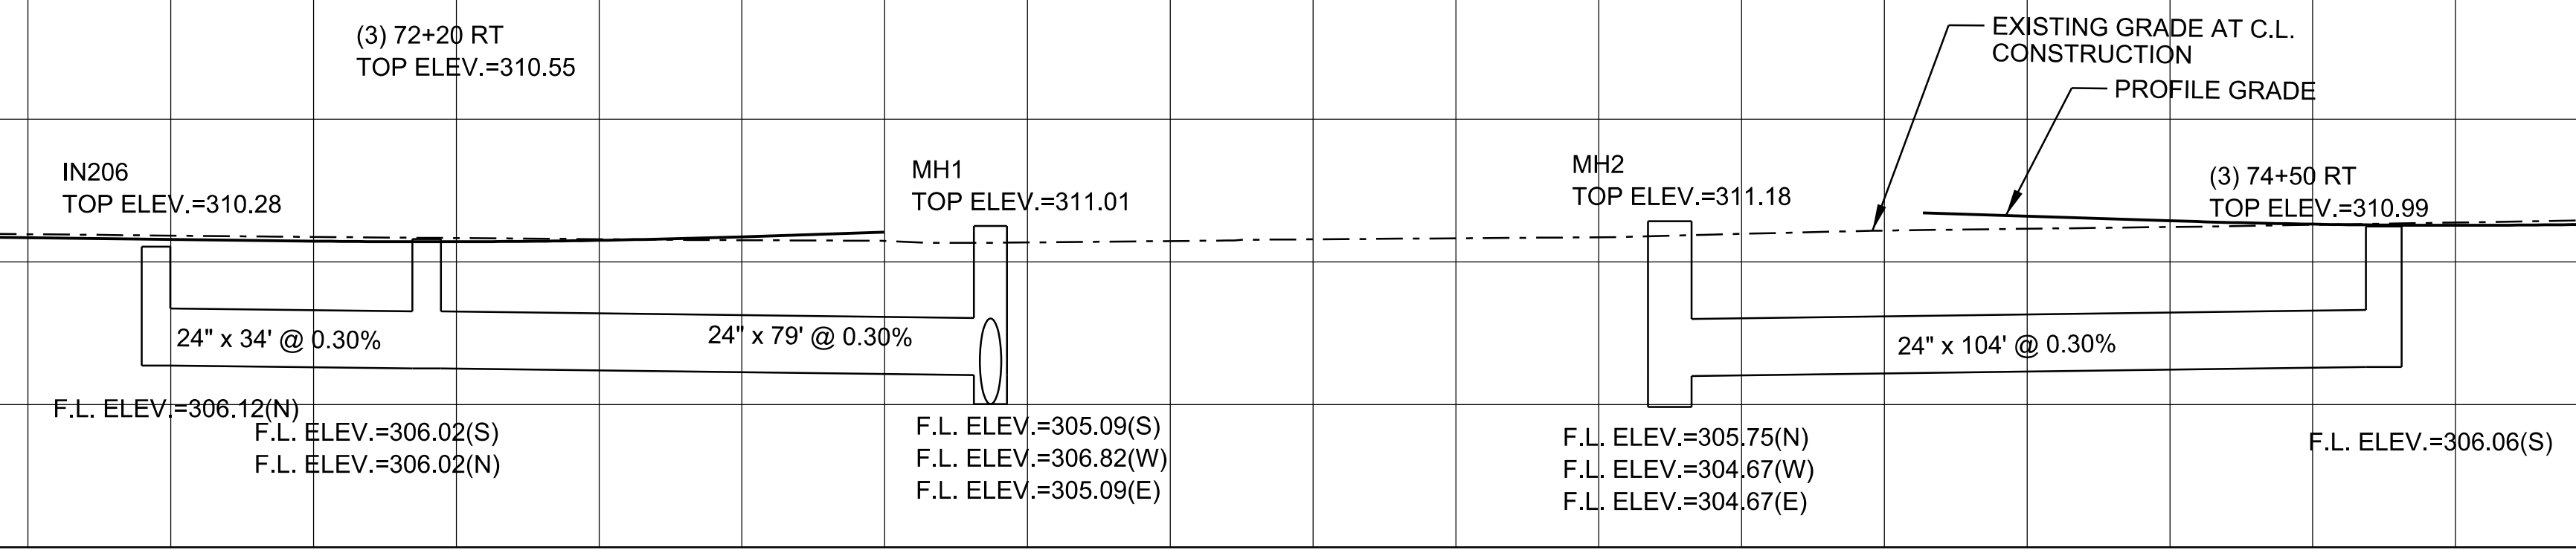

RIGHT SIDE

REV.	DATE

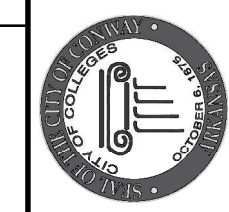

CITY OF CONWAY  
 CONWAY, ARKANSAS


JOB NO.:	
DATE:	
DESIGNED BY:	
DRAWN BY:	
<small>BAR IS ONE INCH ON ORIGINAL DRAWING          IF NOT ONE INCH ON THIS SHEET, ADJUST SCALES ACCORDINGLY.</small>	
DRAWING NUMBER	
SHEET NUMBER	

9/5/2019 1:28:46 PM  
 H:\Beck\WORKSPACE\Garver\_2012\120181614700 - Conway - Donaghey Avenue\Drawings\DAV\CH6XX-DP-9.dgn









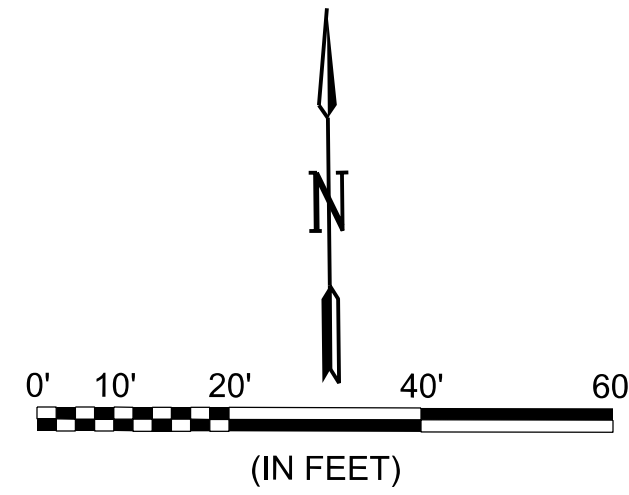

© 2018 GARVER, LLC  
 THIS DOCUMENT, ALONG WITH THE  
 IDEAS AND DESIGNS CONVEYED  
 HEREIN, SHALL BE CONSIDERED  
 INSTRUMENTS OF PROFESSIONAL  
 SERVICE AND ARE PROPERTY OF  
 GARVER, LLC. ANY USE,  
 REPRODUCTION, OR DISTRIBUTION  
 OF THIS DOCUMENT, ALONG WITH  
 THE IDEAS AND DESIGN CONTAINED  
 HEREIN, IS PROHIBITED UNLESS  
 AUTHORIZED IN WRITING BY  
 GARVER, LLC OR EXPLICITLY  
 ALLOWED IN THE GOVERNING  
 PROFESSIONAL SERVICES  
 AGREEMENT FOR THIS WORK.

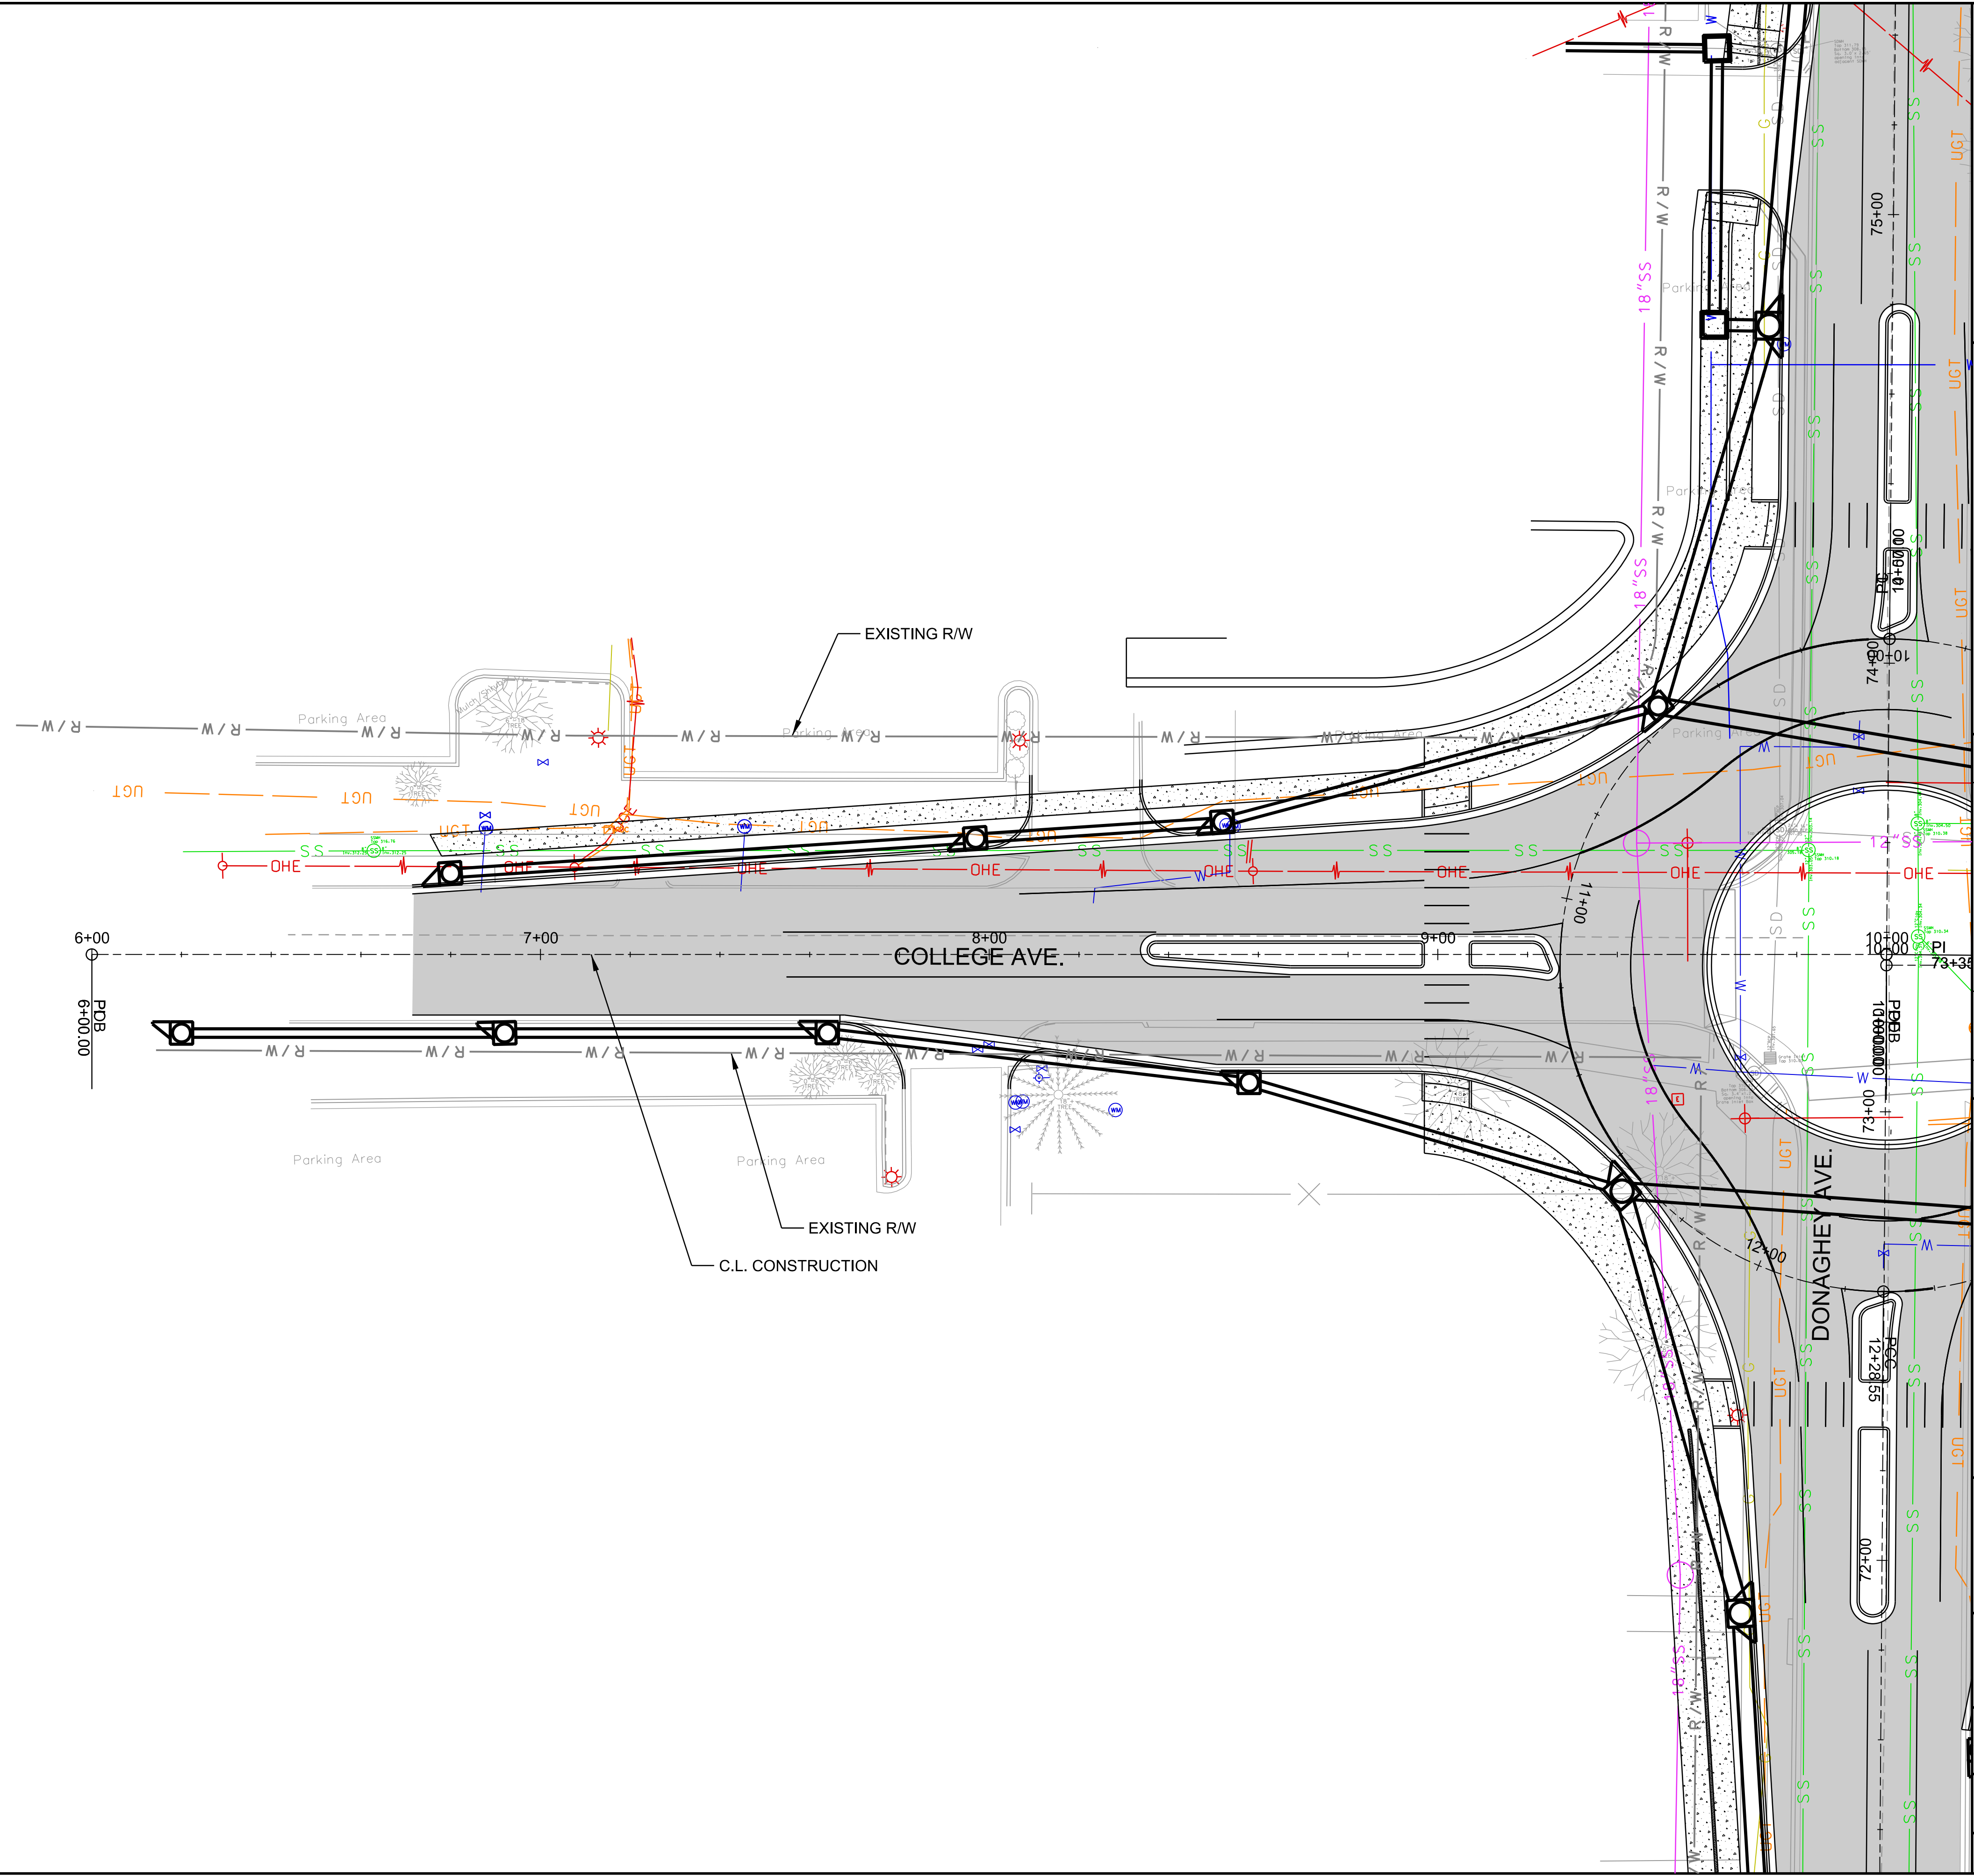

REV.	DATE	DESCRIPTION	BY

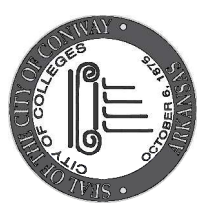

CITY OF CONWAY  
 CONWAY, ARKANSAS

JOB NO.:	
DATE:	
DESIGNED BY:	
DRAWN BY:	
DRAWING NUMBER	
SHEET NUMBER	




SEE GENERAL NOTE 1,  
 DRAWING G-002 OF THESE PLANS.

H:\Beck 9/5/2019 1:28:49 PM  
 WORKSPACE\Garver\_2012  
 L:\2018\16147010 - Conway - Donaghey Avenue\Drawings\DA\VC6XX-DP-11.dgn






© 2018 GARVER, LLC  
 THIS DOCUMENT, ALONG WITH THE IDEAS AND DESIGNS CONVEYED HEREIN, SHALL BE CONSIDERED INSTRUMENTS OF PROFESSIONAL SERVICE AND ARE PROPERTY OF GARVER, LLC. ANY USE, REPRODUCTION, OR DISTRIBUTION OF THIS DOCUMENT, ALONG WITH THE IDEAS AND DESIGN CONTAINED HEREIN, IS PROHIBITED UNLESS AUTHORIZED IN WRITING BY GARVER, LLC OR EXPLICITLY ALLOWED IN THE GOVERNING PROFESSIONAL SERVICES AGREEMENT FOR THIS WORK.

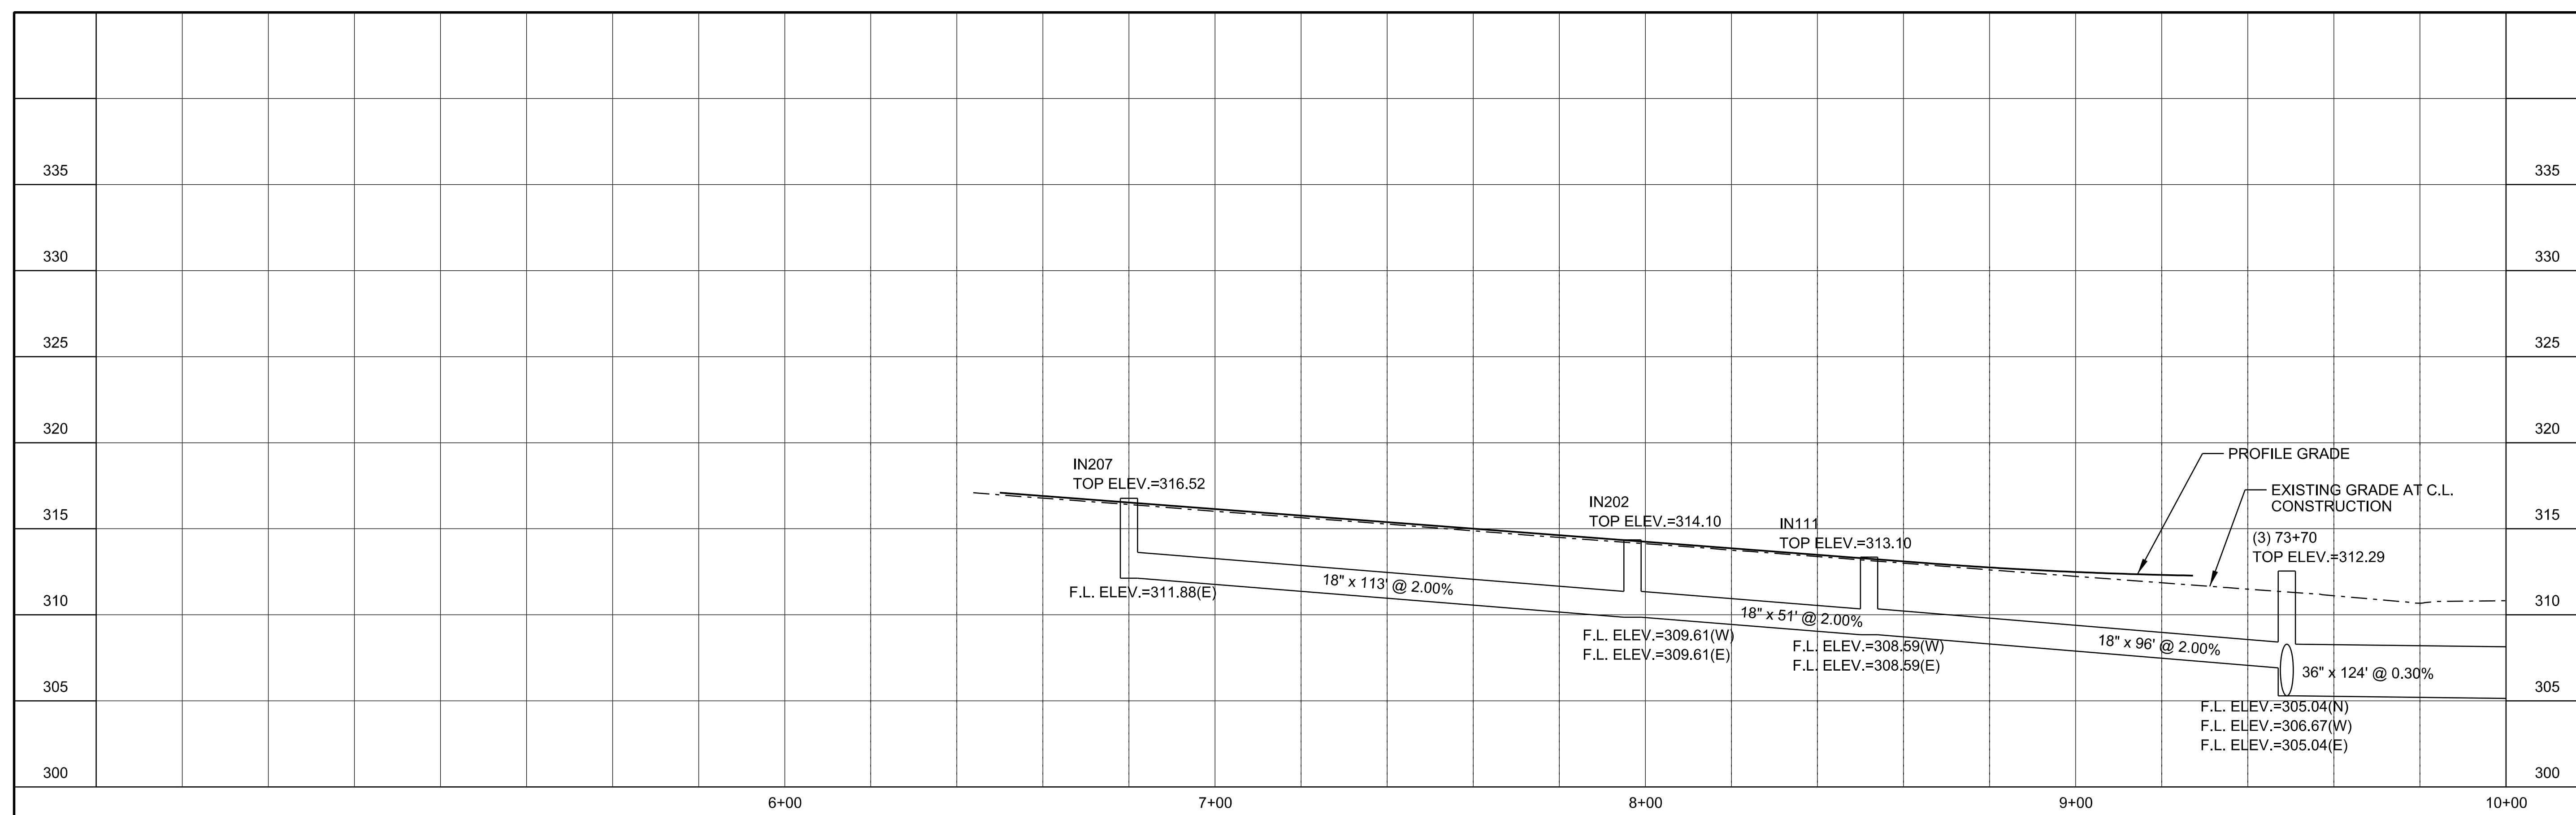


LEFT SIDE

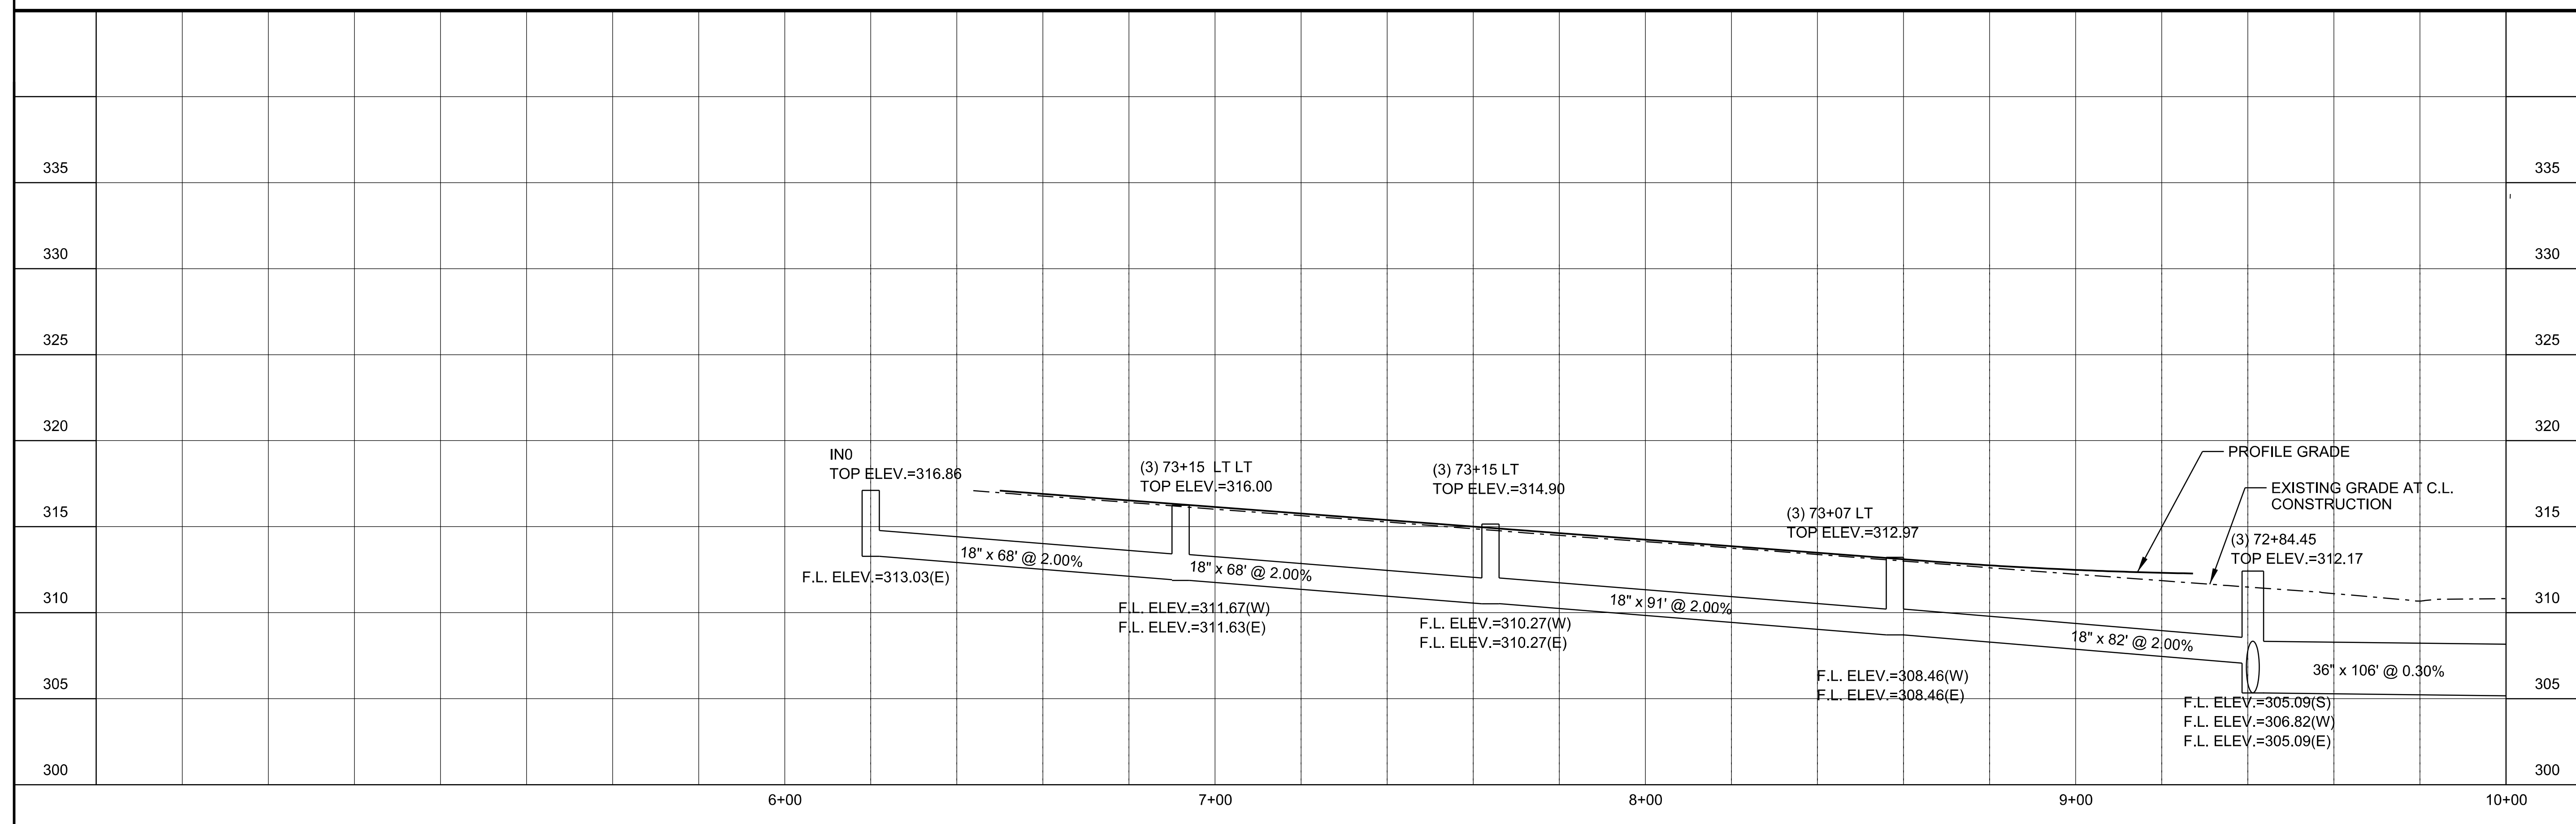

RIGHT SIDE

REV.	DATE

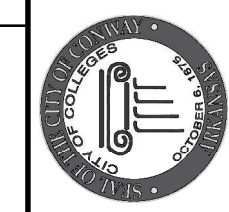



CITY OF CONWAY  
 CONWAY, ARKANSAS

JOB NO.:	
DATE:	
DESIGNED BY:	
DRAWN BY:	
<small>BAR IS ONE INCH ON ORIGINAL DRAWING          IF NOT ONE INCH ON THIS SHEET, ADJUST SCALES ACCORDINGLY.</small>	
DRAWING NUMBER	
SHEET NUMBER	

9/5/2019 1:28:49 PM  
 H:\Beck\WORKSPACE\Garver\_2012\120181614700 - Conway - Donaghy Avenue\Drawings\DA\1606XX-DP-12.dgn




H:\Beck 9/15/2019 1:28:59 PM  
 WORKSPACE\Garver\_2012  
 L:\2018\16147010 - Conway - Donaghey Avenue Drawings\DAV\16147010-DP-13.dgn

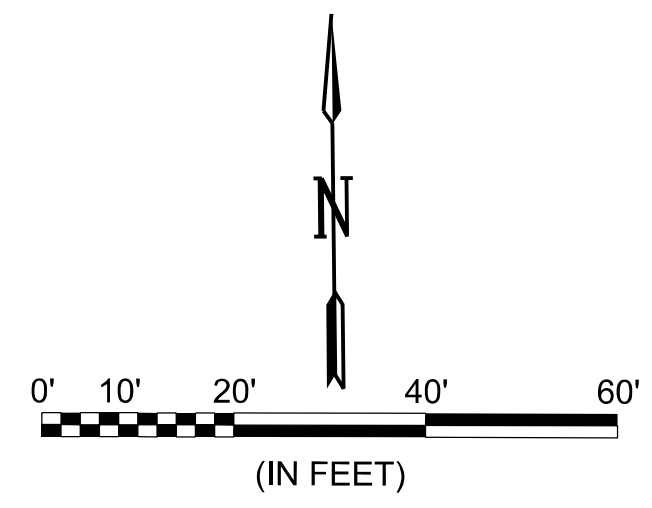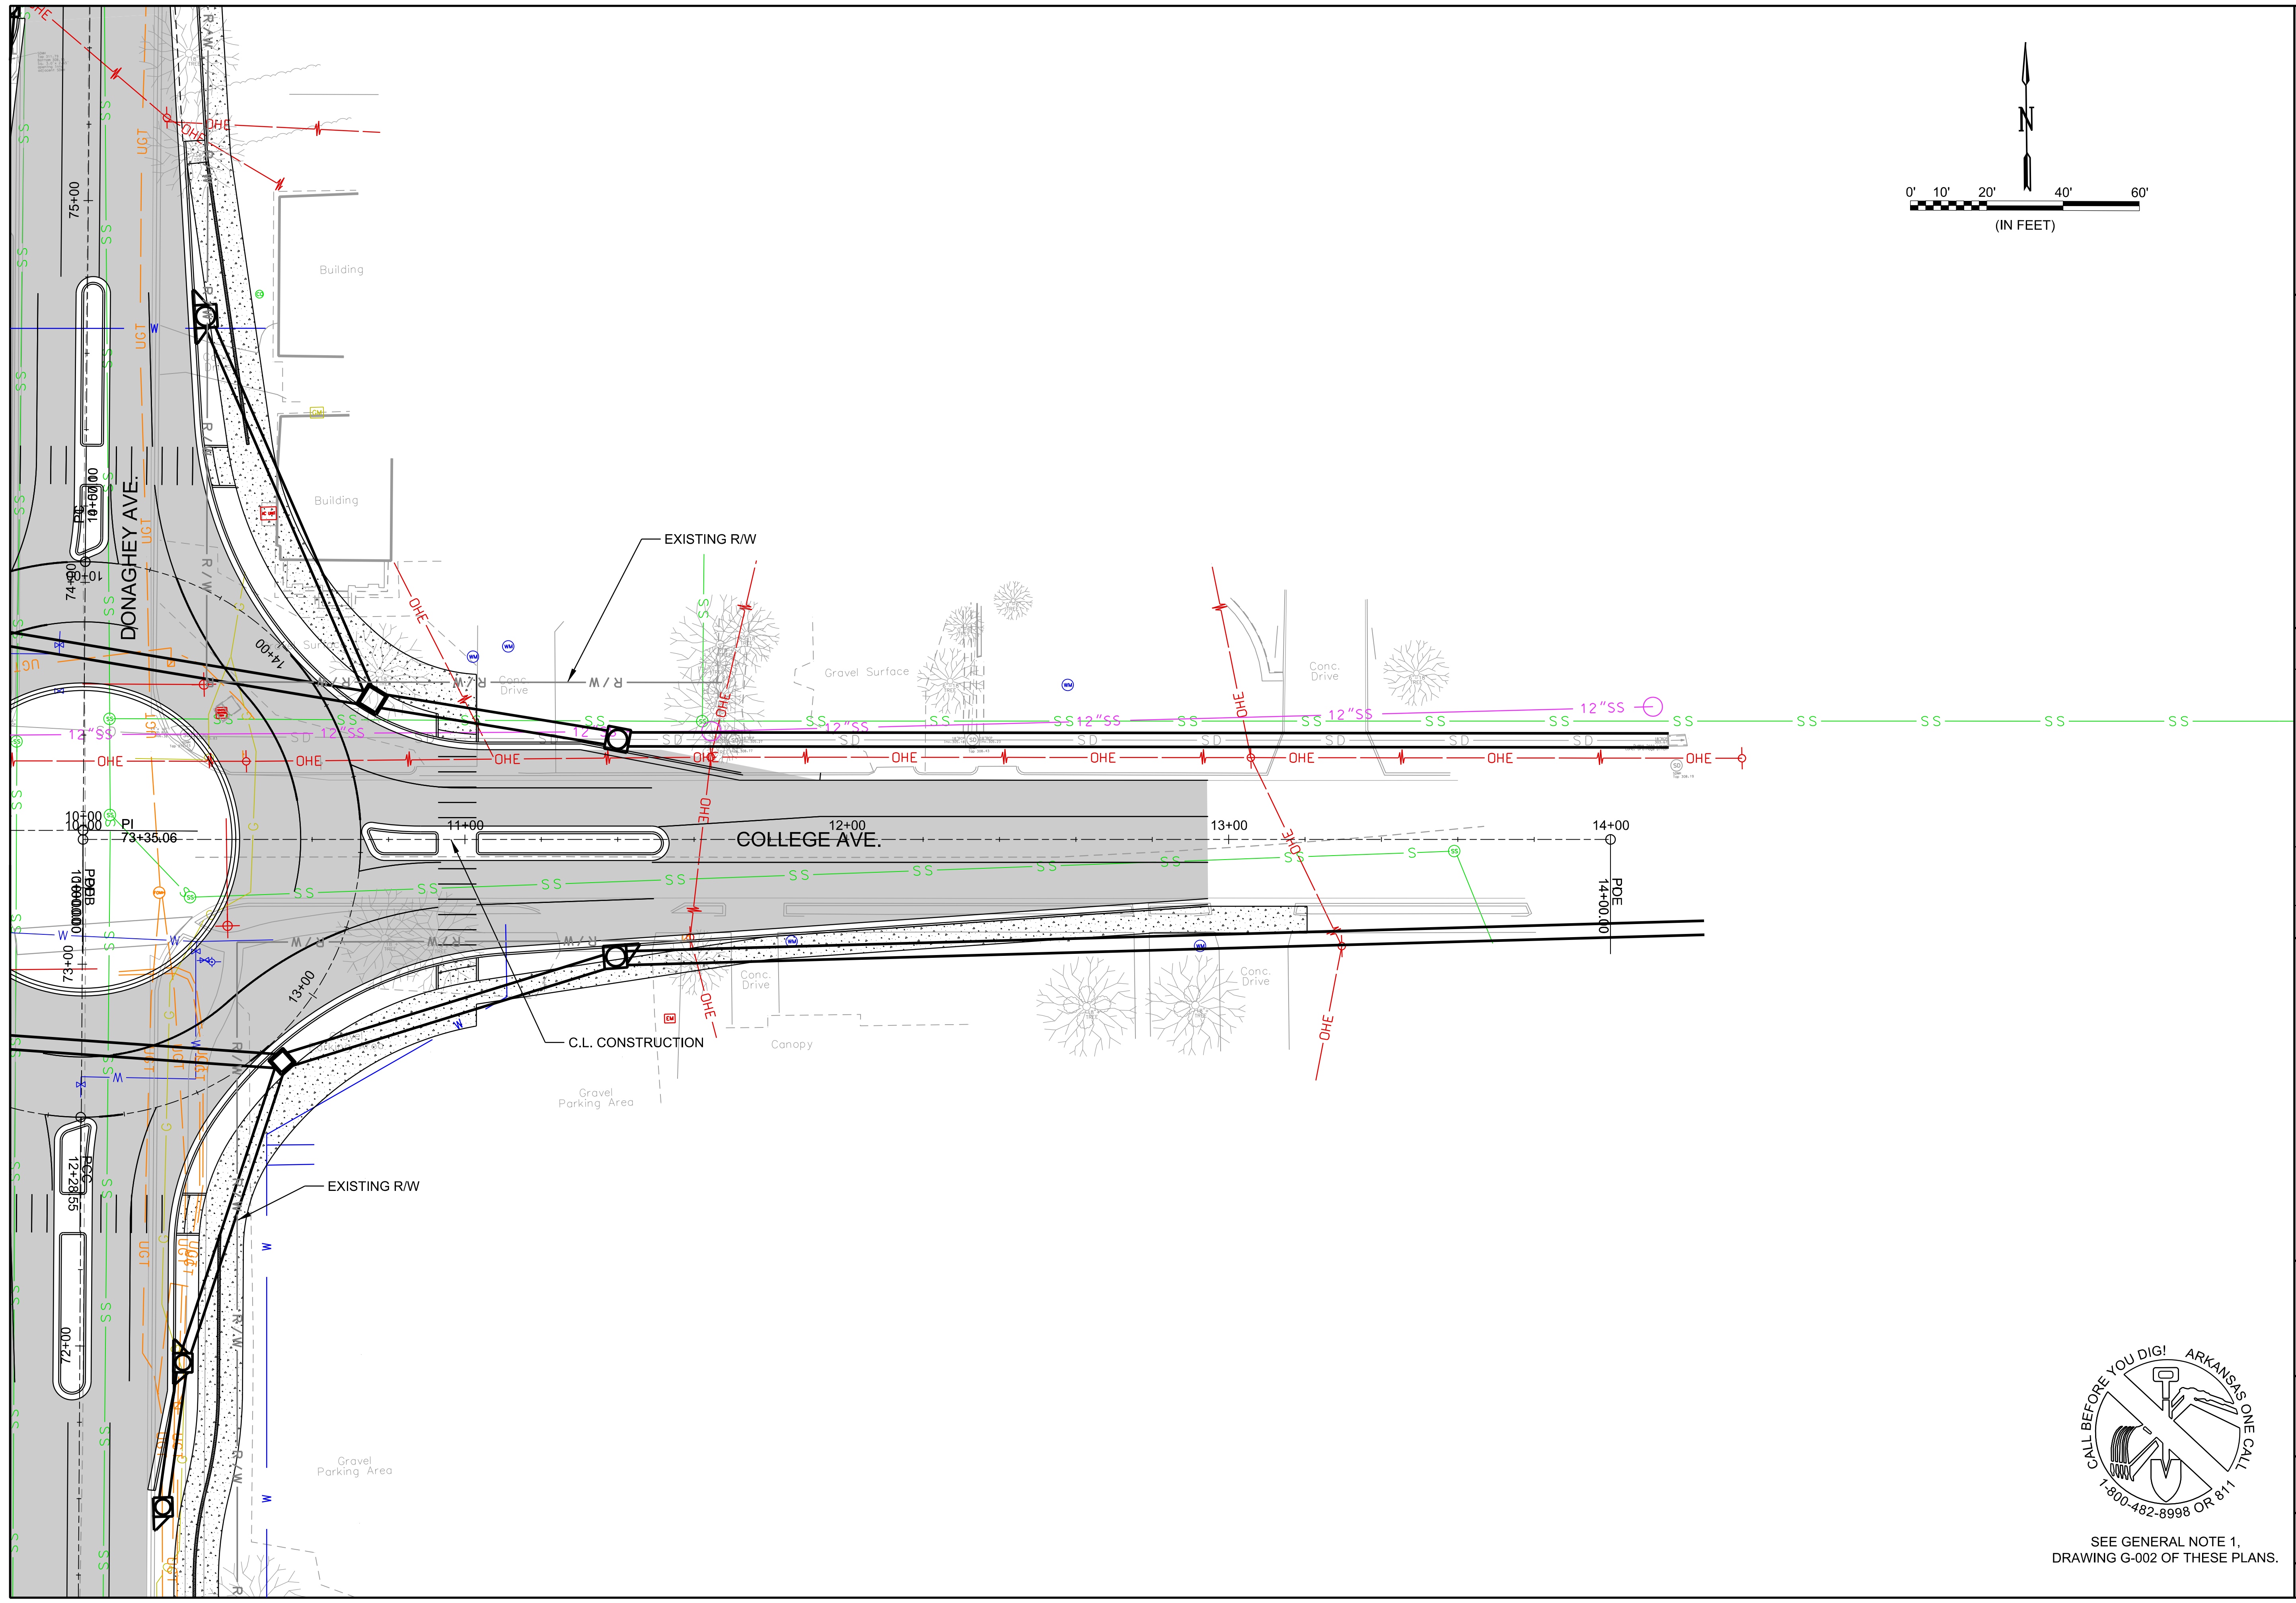

**GARVER**  
 © 2018 GARVER, LLC  
 THIS DOCUMENT, ALONG WITH THE  
 IDEAS AND DESIGNS CONVEYED  
 HEREIN, SHALL BE CONSIDERED  
 INSTRUMENTS OF PROFESSIONAL  
 SERVICE AND ARE PROPERTY OF  
 GARVER, LLC. ANY USE,  
 REPRODUCTION, OR DISTRIBUTION  
 OF THIS DOCUMENT, ALONG WITH  
 THE IDEAS AND DESIGN CONTAINED  
 HEREIN, IS PROHIBITED UNLESS  
 AUTHORIZED IN WRITING BY  
 GARVER, LLC OR EXPLICITLY  
 ALLOWED IN THE GOVERNING  
 PROFESSIONAL SERVICES  
 AGREEMENT FOR THIS WORK.

REV.	DATE	DESCRIPTION	BY

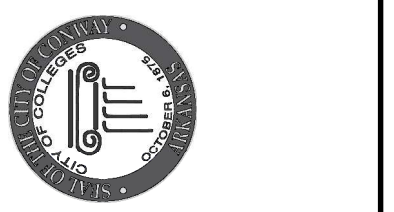

CITY OF CONWAY  
 CONWAY, ARKANSAS

JOB NO.:	
DATE:	
DESIGNED BY:	
DRAWN BY:	
DRAWING NUMBER	
SHEET NUMBER	




SEE GENERAL NOTE 1,  
 DRAWING G-002 OF THESE PLANS.






© 2018 GARVER, LLC  
 THIS DOCUMENT, ALONG WITH THE IDEAS AND DESIGNS CONVEYED HEREIN, SHALL BE CONSIDERED INSTRUMENTS OF PROFESSIONAL SERVICE AND ARE PROPERTY OF GARVER, LLC. ANY USE, REPRODUCTION, OR DISTRIBUTION OF THIS DOCUMENT, ALONG WITH THE IDEAS AND DESIGN CONTAINED HEREIN, IS PROHIBITED UNLESS AUTHORIZED IN WRITING BY GARVER, LLC OR EXPLICITLY ALLOWED IN THE GOVERNING PROFESSIONAL SERVICES AGREEMENT FOR THIS WORK.

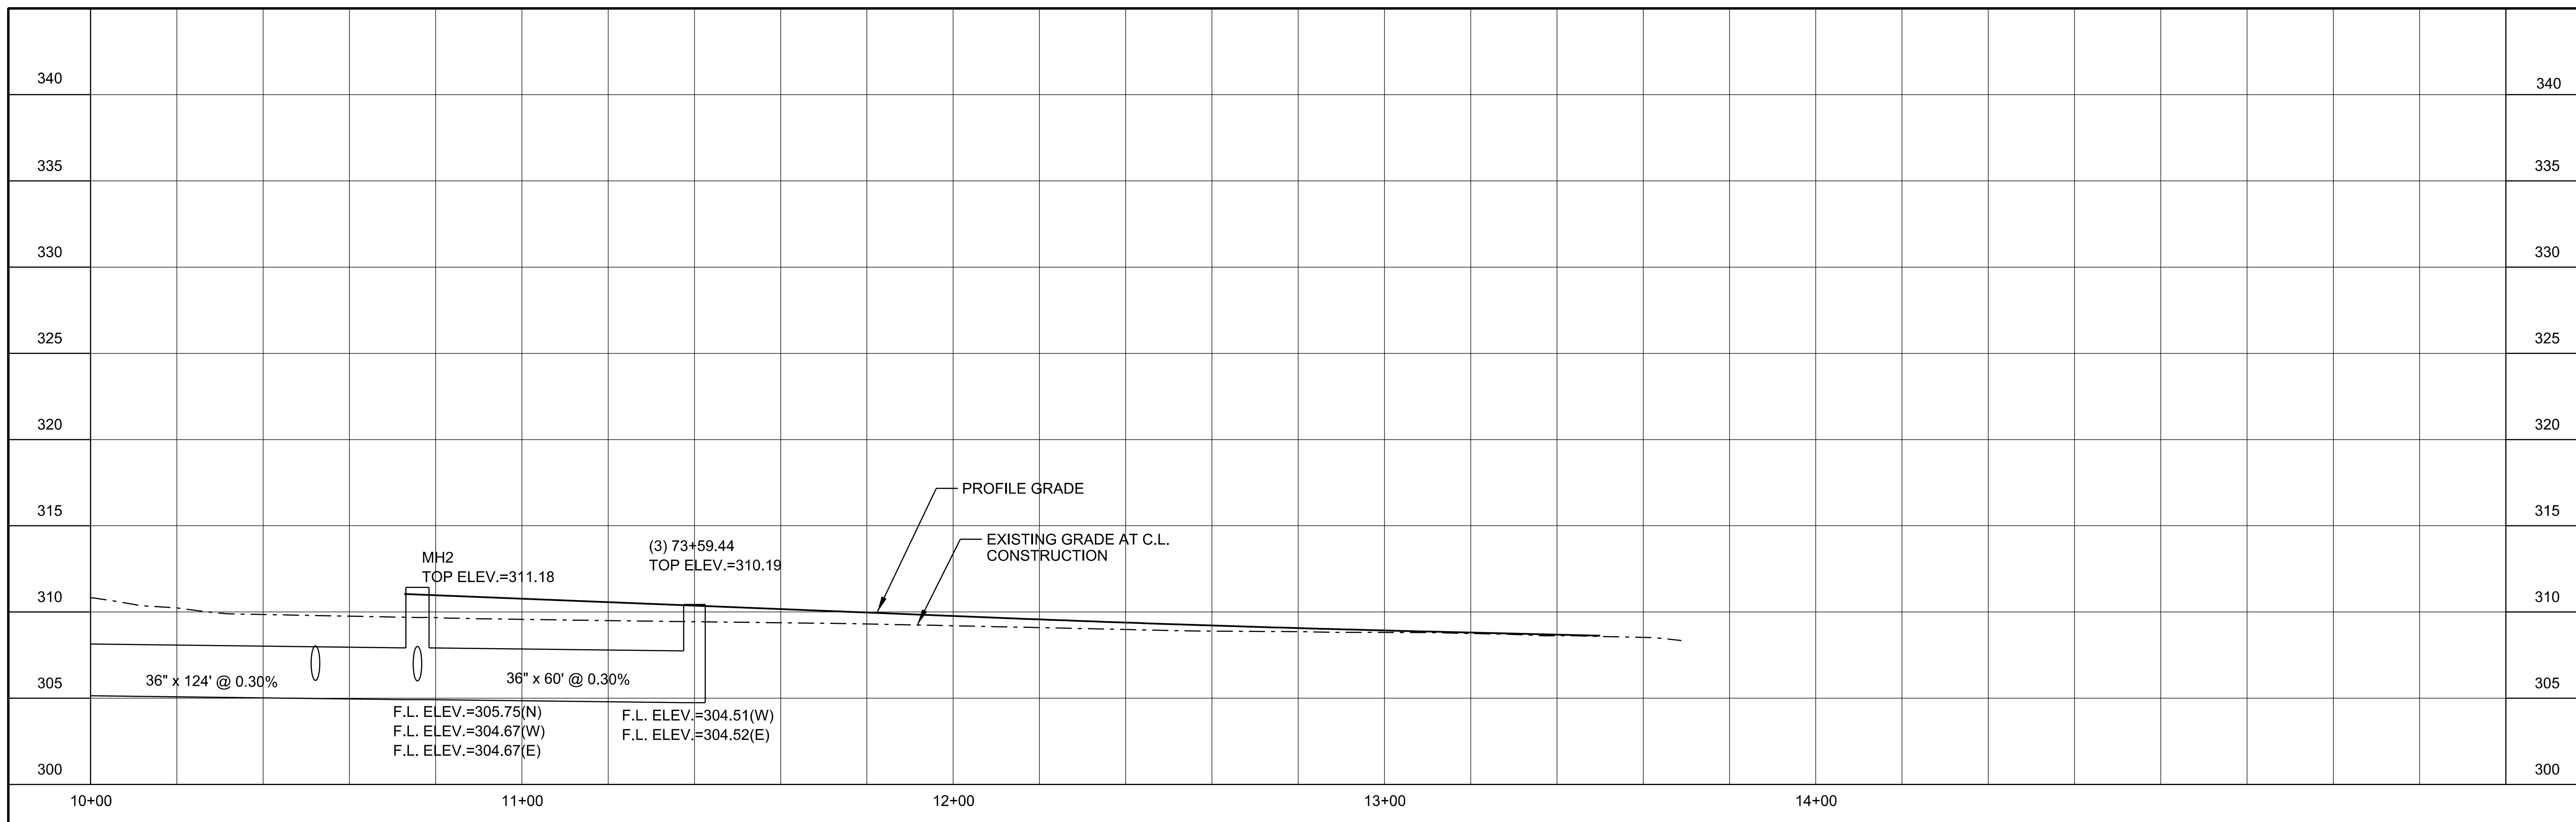


LEFT SIDE

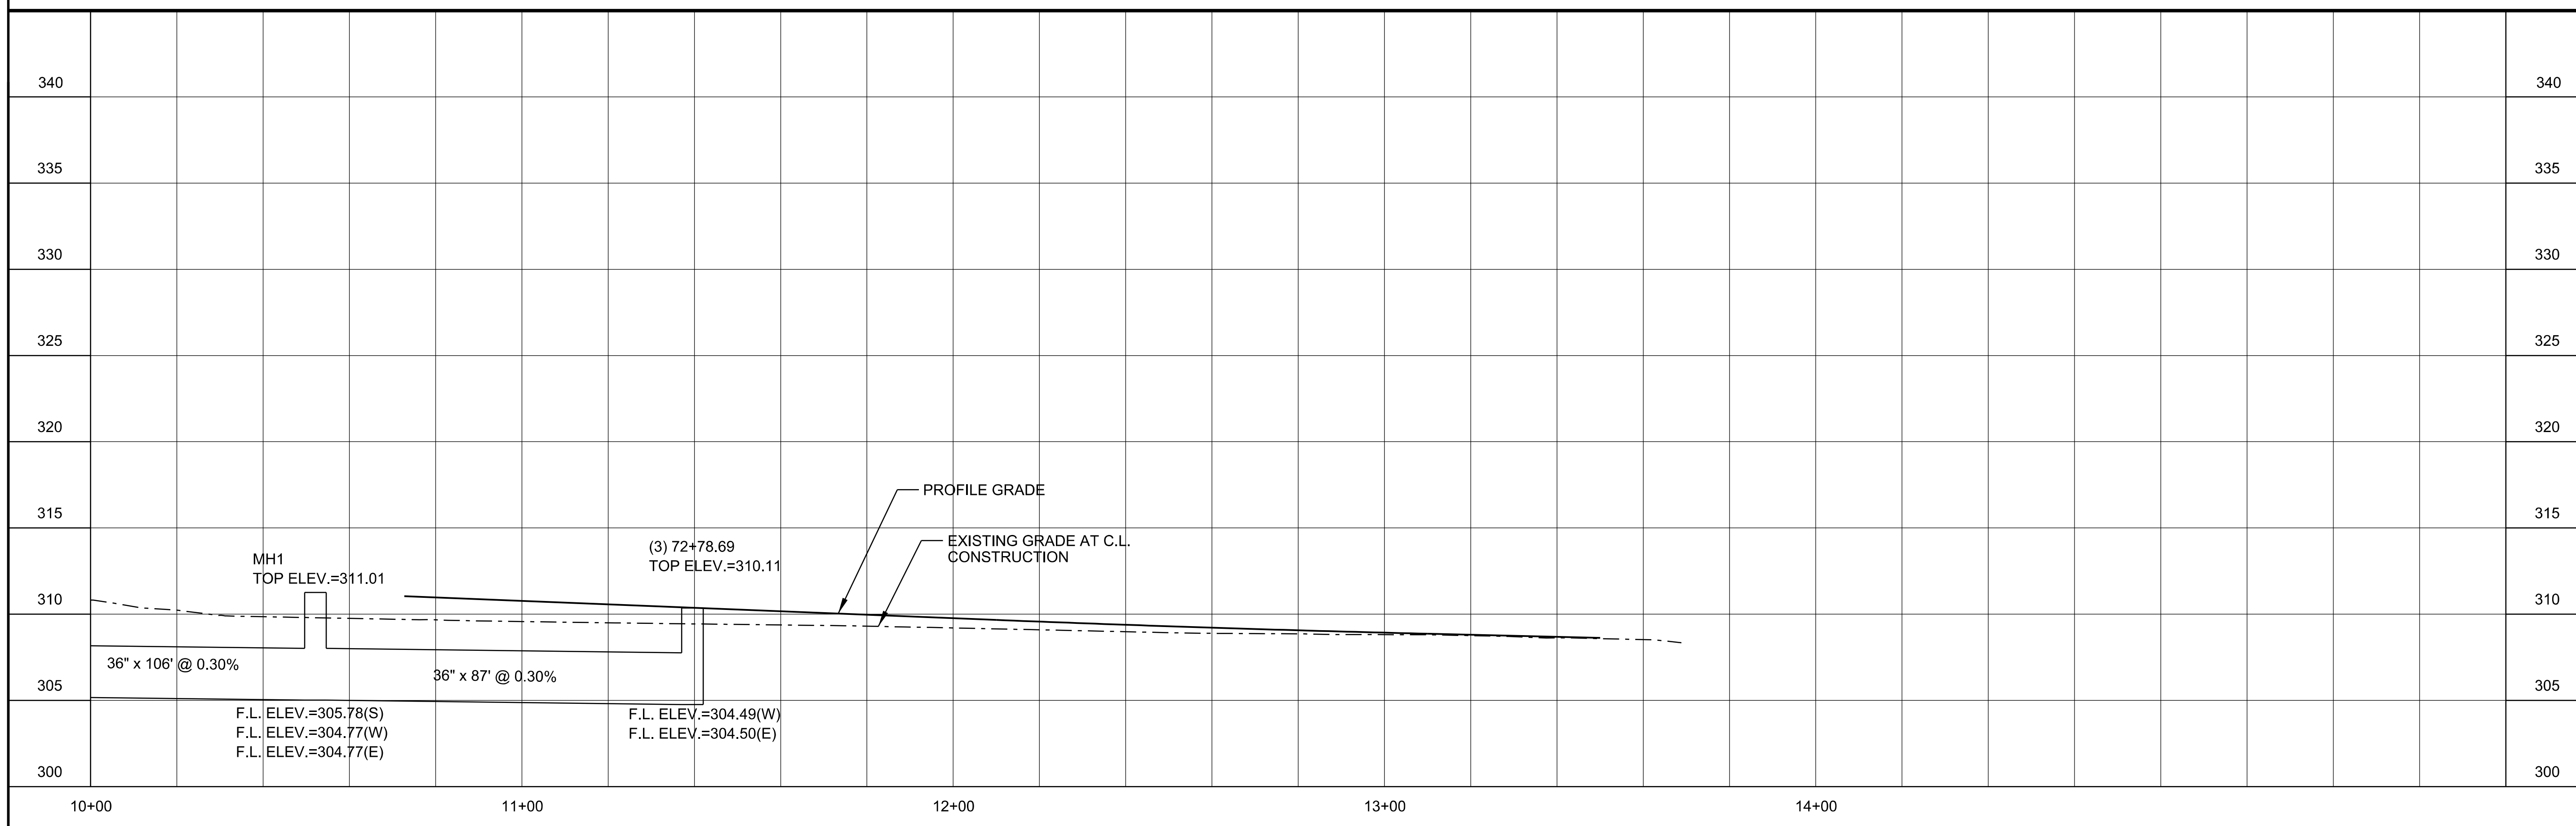

RIGHT SIDE

DATE	
REV.	

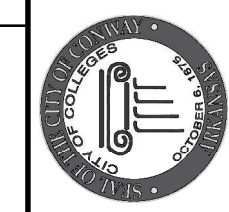

CITY OF CONWAY  
 CONWAY, ARKANSAS



JOB NO.:	
DATE:	
DESIGNED BY:	
DRAWN BY:	
<small>BAR IS ONE INCH ON ORIGINAL DRAWING          0 1" IF NOT ONE INCH ON THIS SHEET, ADJUST SCALES ACCORDINGLY.</small>	
DRAWING NUMBER	
SHEET NUMBER	

9/5/2019 1:29:00 PM  
 H:\Beck\WORKSPACE\Garver\_2012\1201816147010 - Conway - Donaghy Avenue Drawings\DAV\CH6XX-DP-14.dgn







© 2018 GARVER, LLC  
 THIS DOCUMENT, ALONG WITH THE IDEAS AND DESIGNS CONVEYED HEREIN, SHALL BE CONSIDERED INSTRUMENTS OF PROFESSIONAL SERVICE AND ARE PROPERTY OF GARVER, LLC. ANY USE, REPRODUCTION, OR DISTRIBUTION OF THIS DOCUMENT, ALONG WITH THE IDEAS AND DESIGN CONTAINED HEREIN, IS PROHIBITED UNLESS AUTHORIZED IN WRITING BY GARVER, LLC OR EXPLICITLY ALLOWED IN THE GOVERNING PROFESSIONAL SERVICES AGREEMENT FOR THIS WORK.

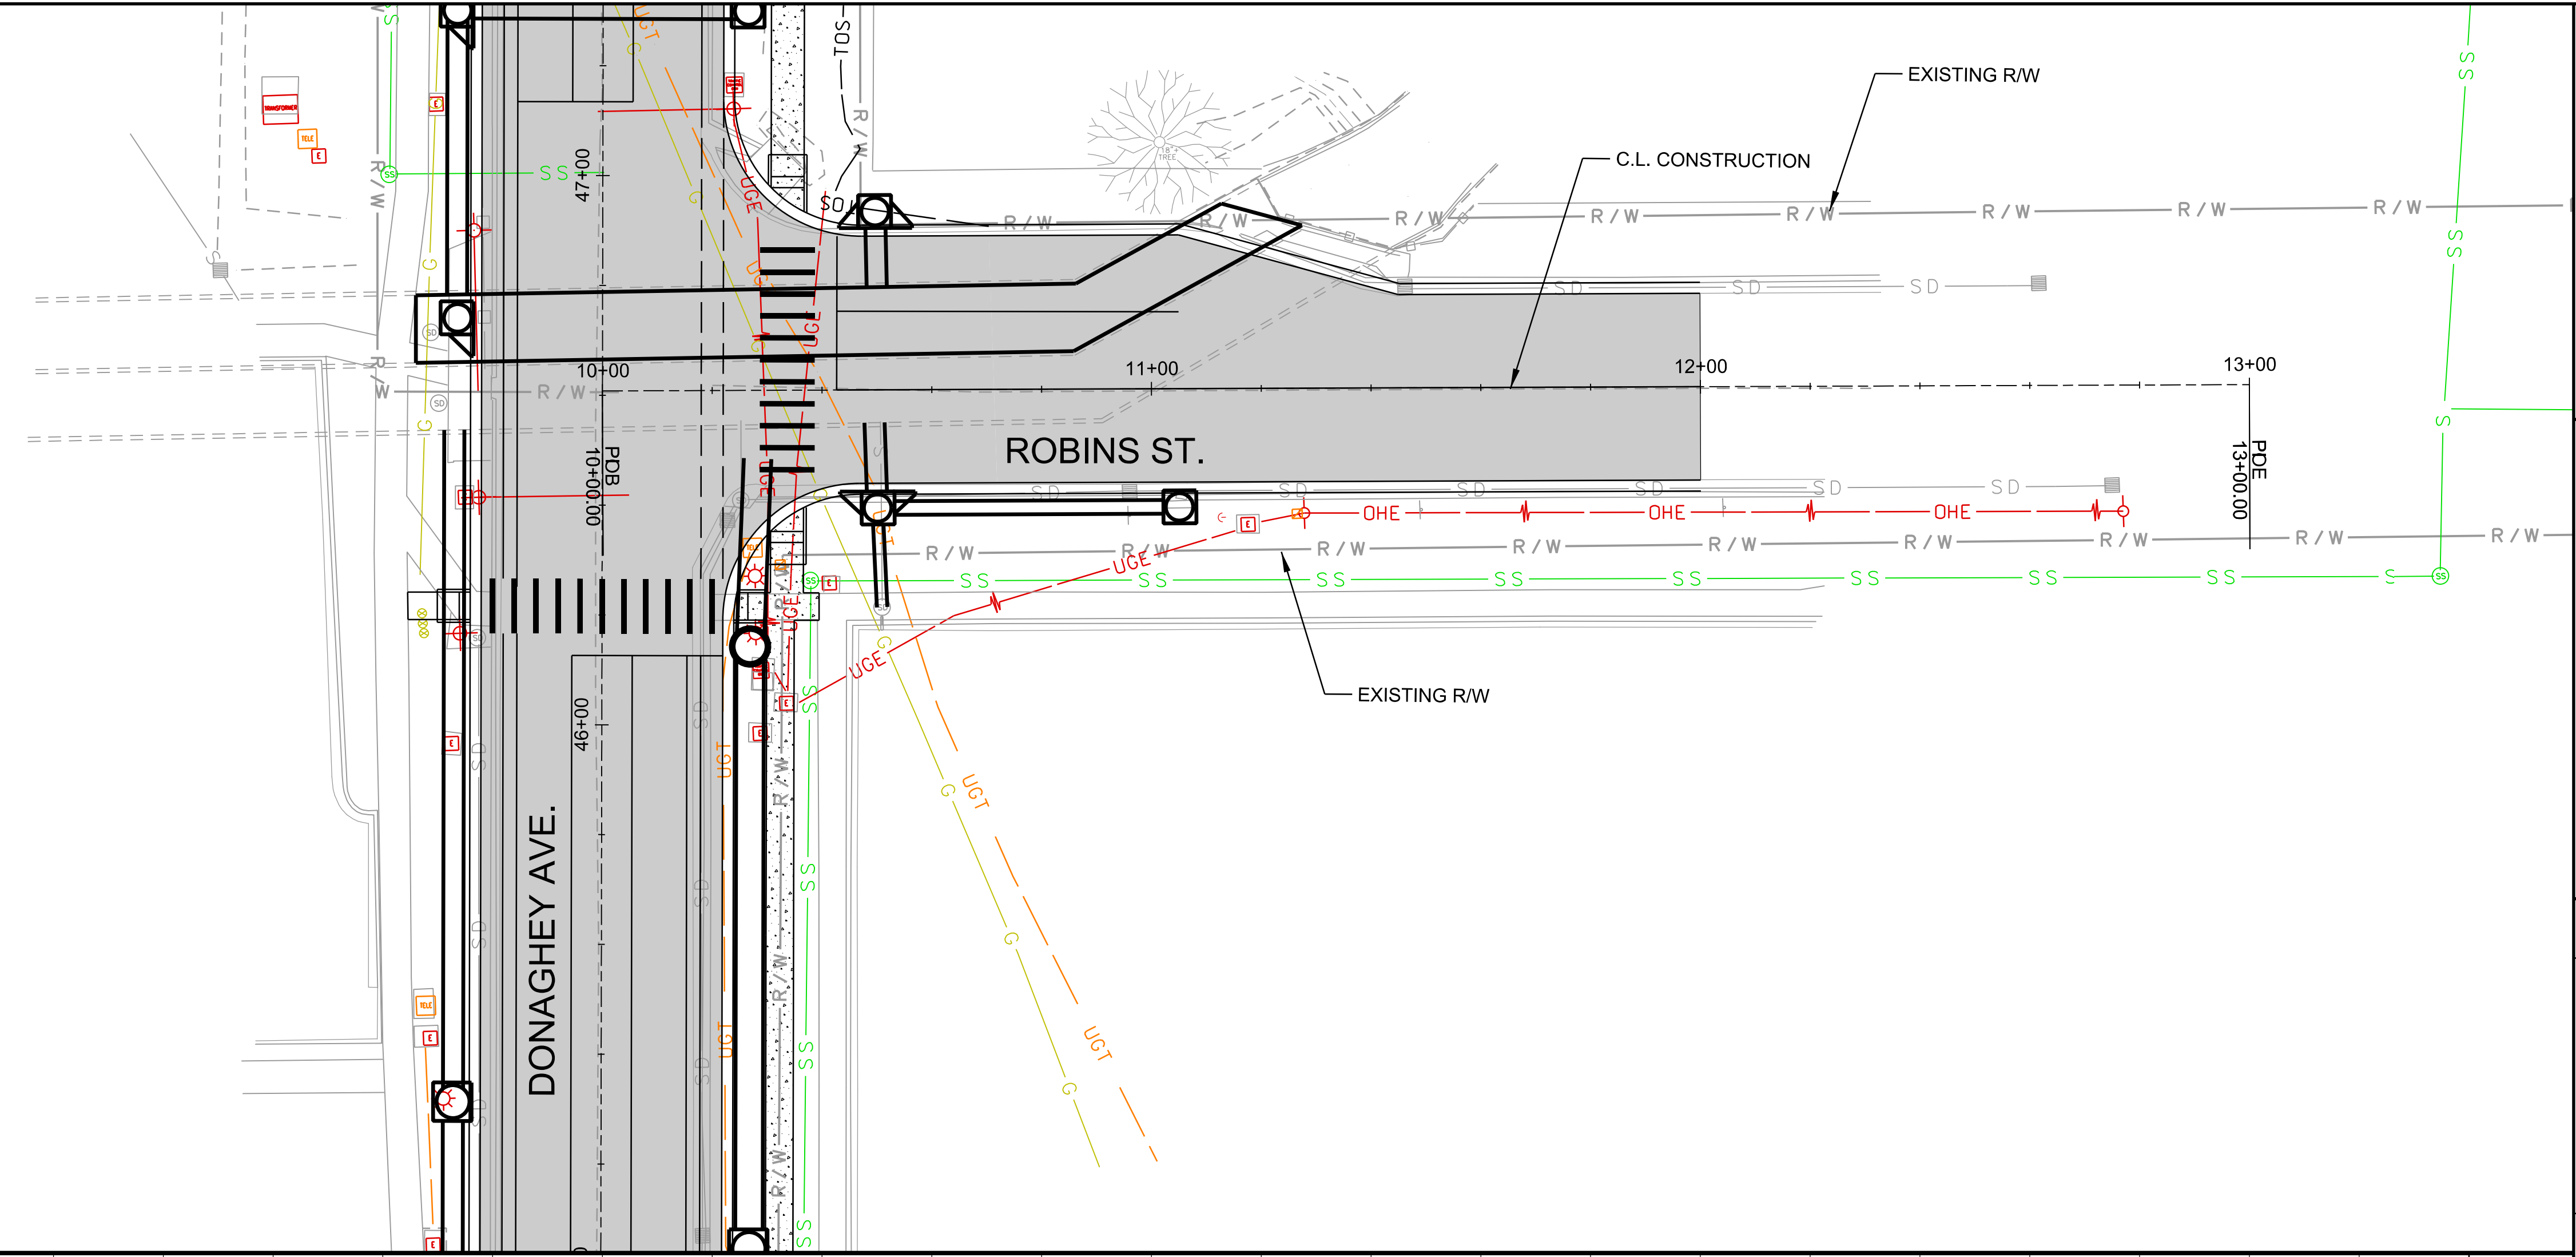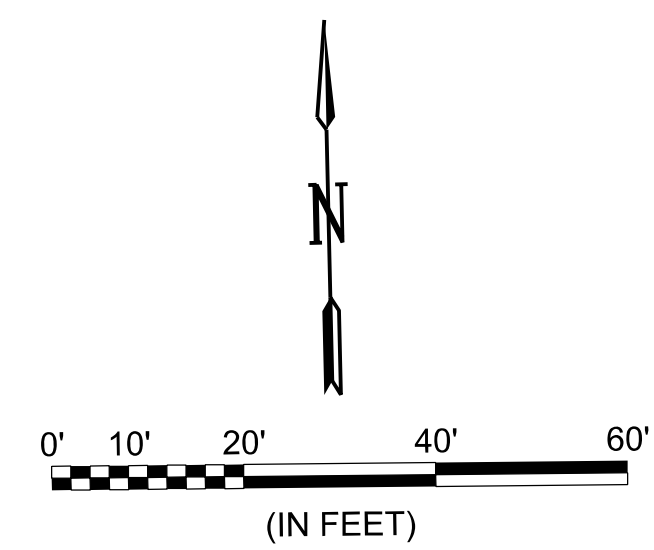

SEE GENERAL NOTE 1, DRAWING G-002 OF THESE PLANS.

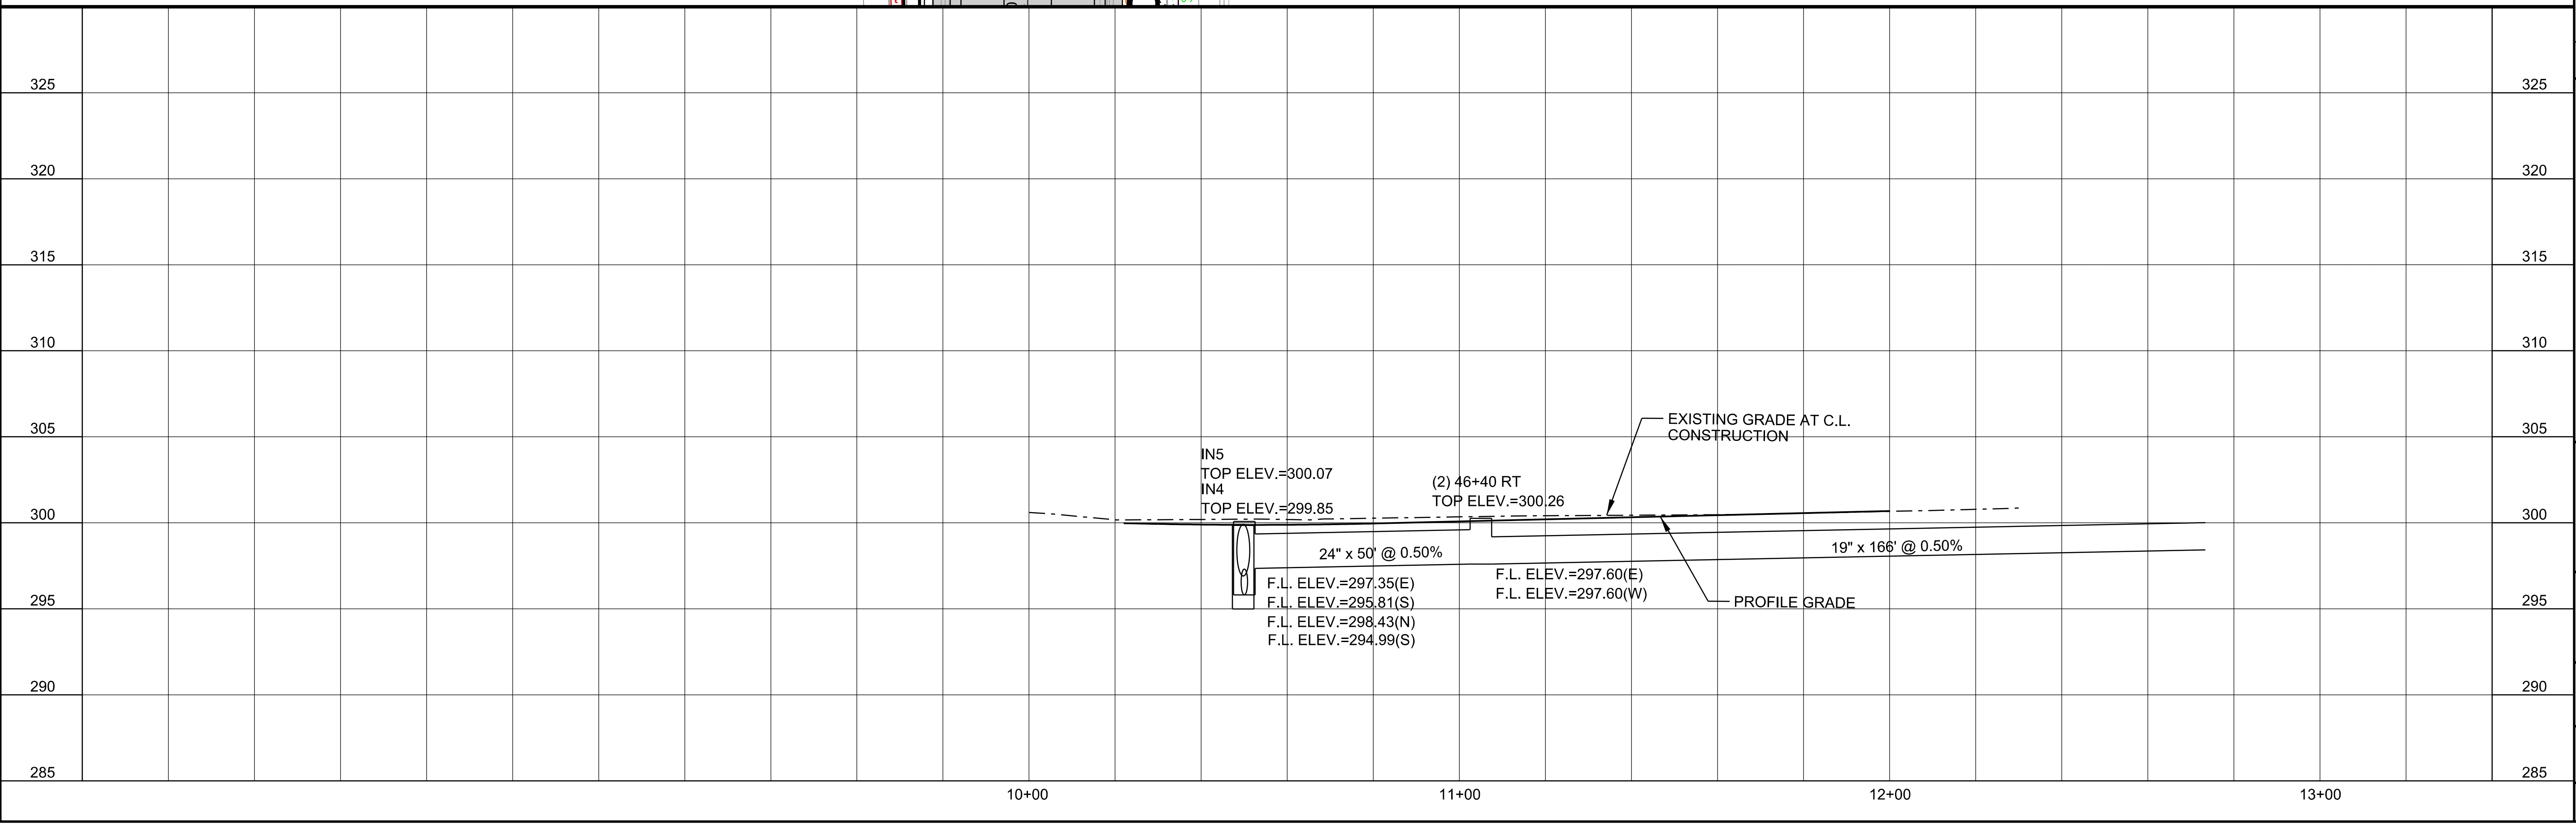

REV.	DATE	DESCRIPTION	BY

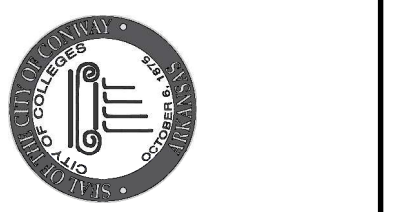

CITY OF CONWAY  
 CONWAY, ARKANSAS

JOB NO.:	
DATE:	
DESIGNED BY:	
DRAWN BY:	
DRAWING NUMBER	
SHEET NUMBER	

9/5/2019 1:29:01 PM  
 H:\Beck\WORKSPACE\Garver\_2012\120181614700 - Conway - Donaghey Avenue Drawings\DA\1\CSXX-DP-15.dgn