



W:\2018\00-Proposals\Conway Street Improvements\Roundabout Locations\Tyler & Donaghey Roundabout\Roundabout (100').dwg 2/28/18 at 4:32pm

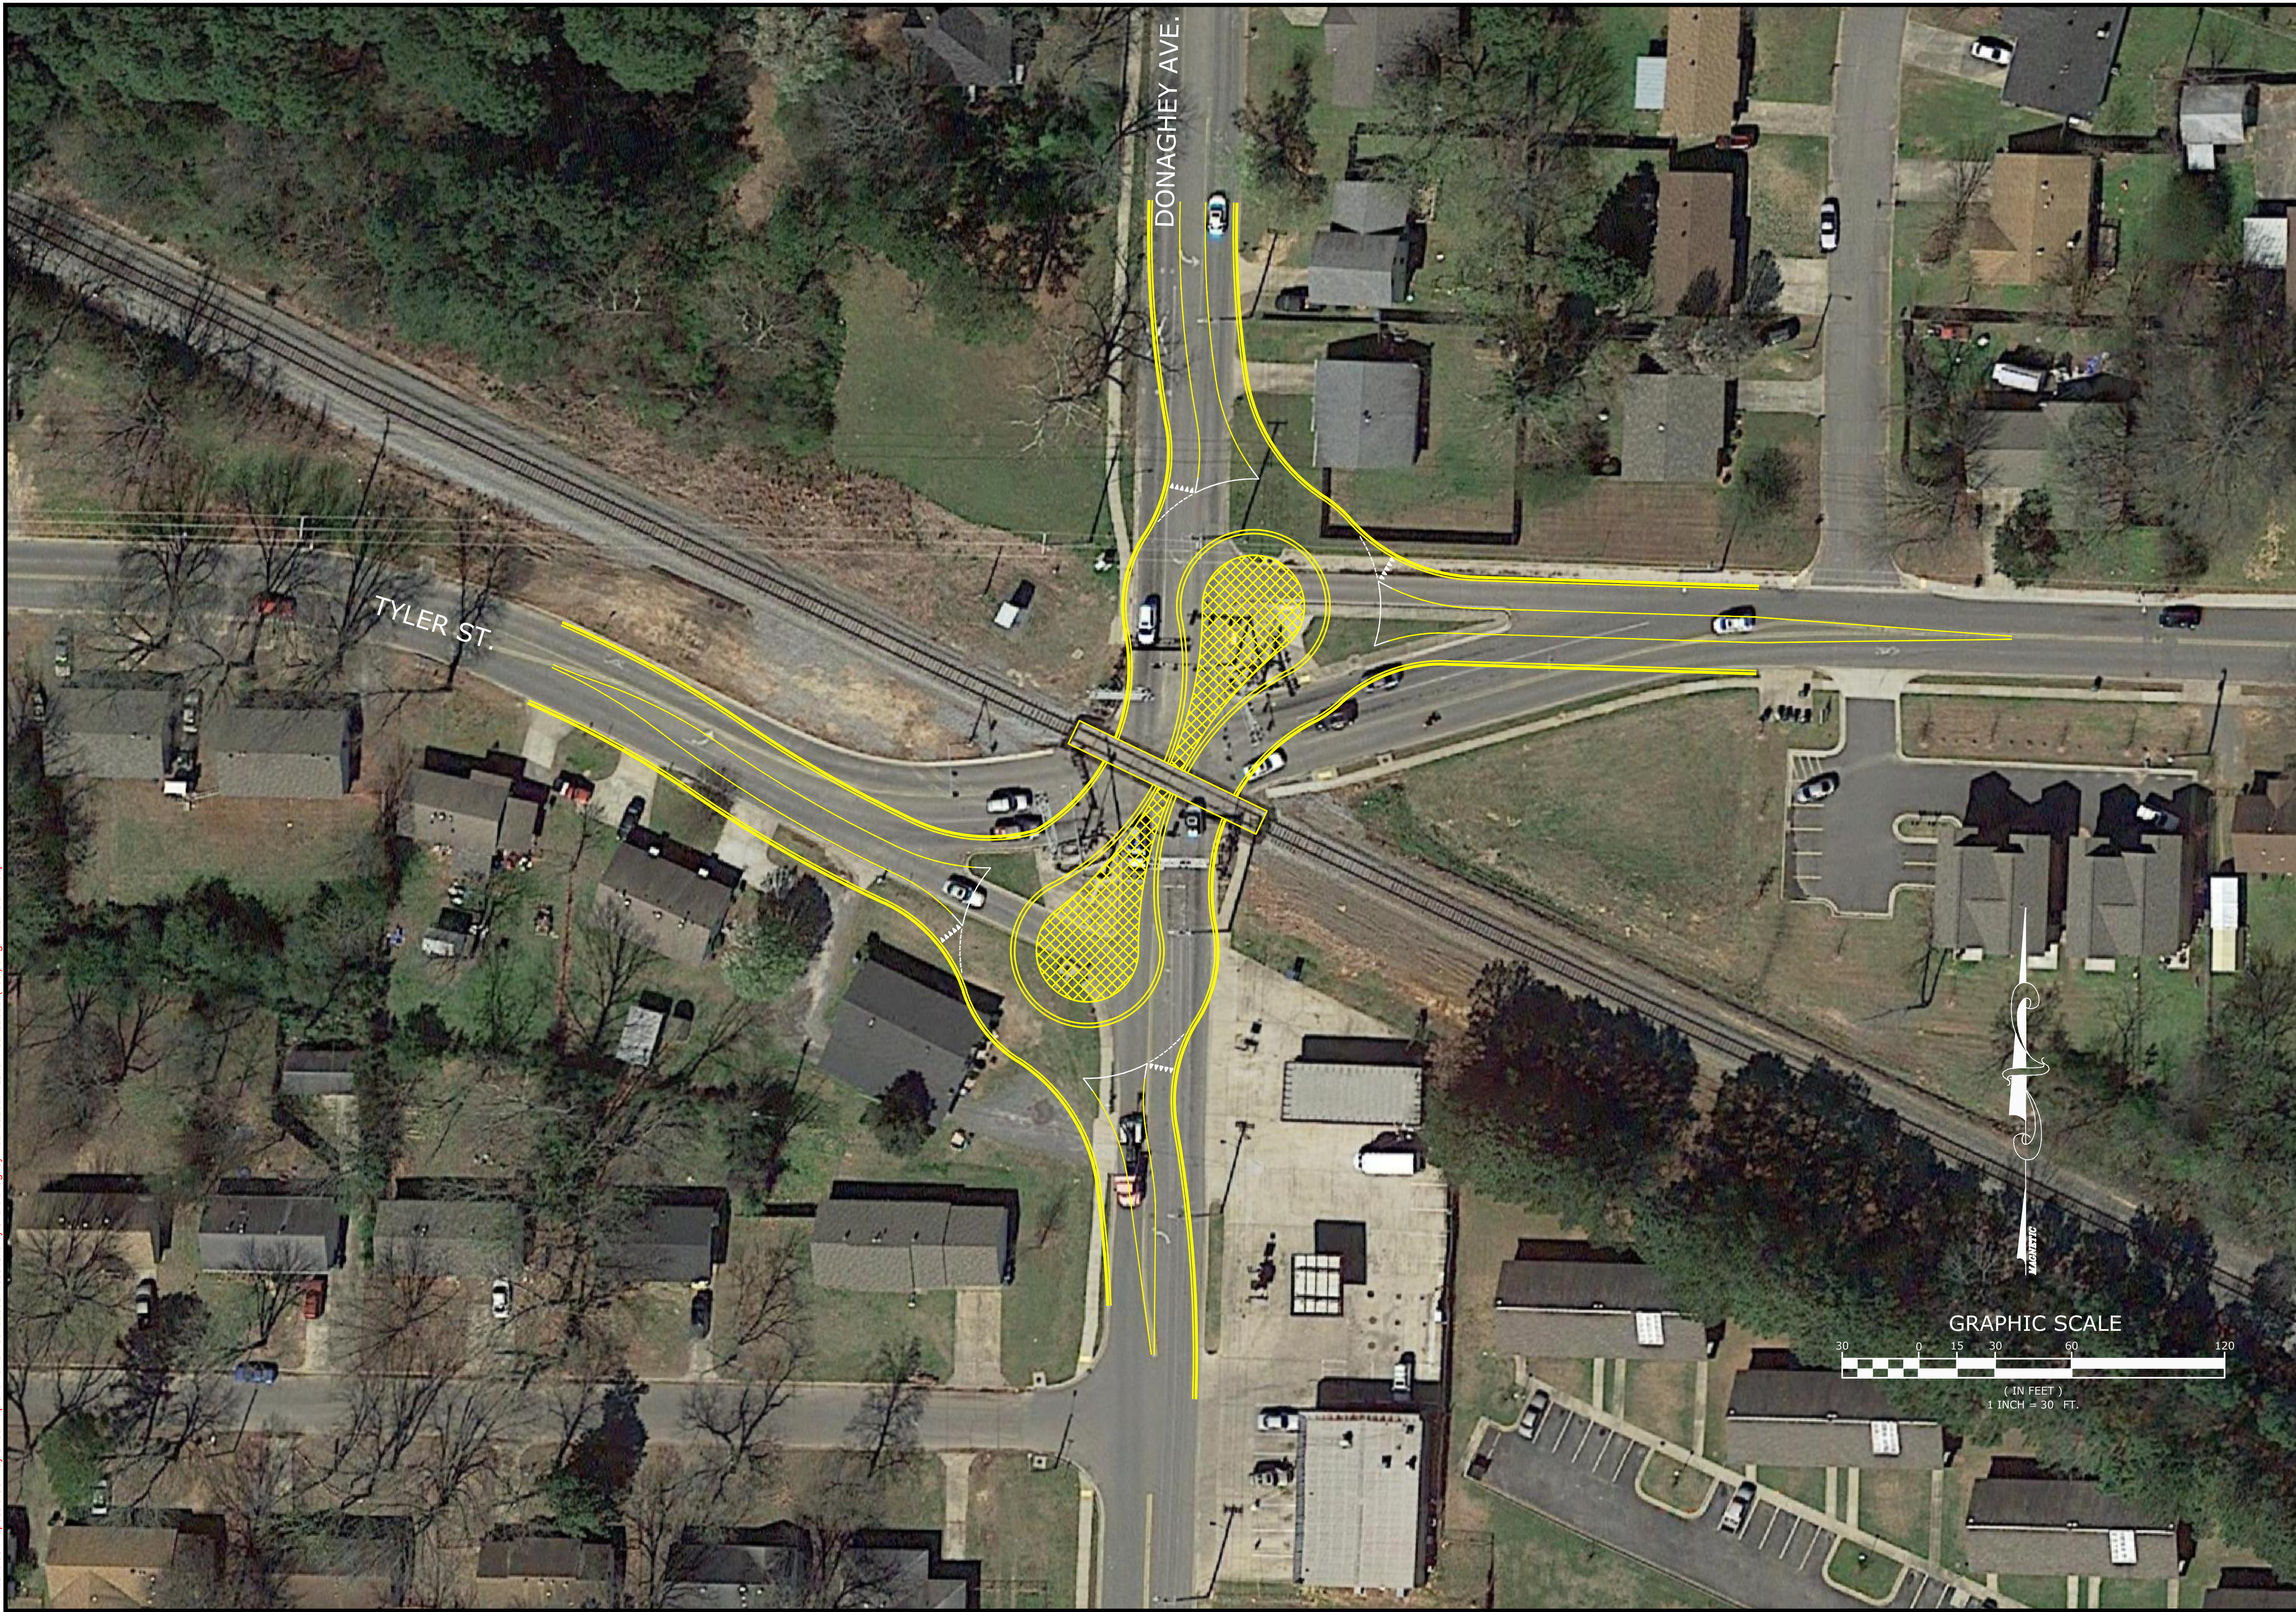

TYLER ST.

DONAGHEY AVE.

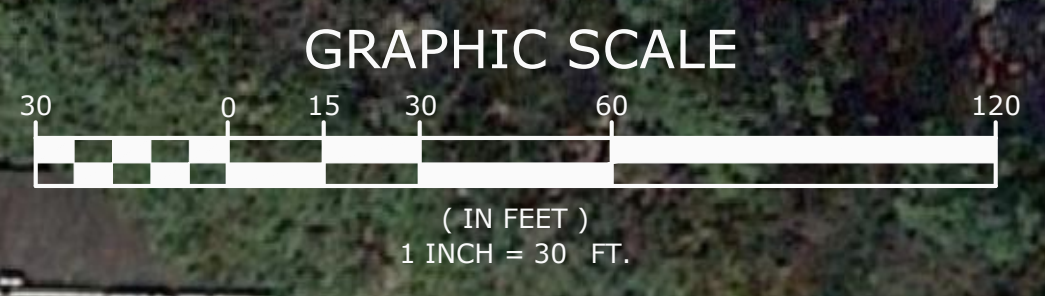

MCCLELLAND CONSULTING ENGINEERS, INC.
 DESIGNED TO SERVE
 1810 N. College Fayetteville, AR 72702 P# 479-445-2377
 7302 Kams Rd. Little Rock, AR 72204 P# 501-511-0272
 4606 S. Garnett Rd., Ste. 401 Tulsa, OK 74146 P# 918-619-8803
<http://www.mcce.us.com>

ORIGINAL SIGNATURE ON FILE

TYLER ST. AND DONAGHEY AVE.
ROUNDABOUT
CONWAY STREET IMPROVEMENTS
CONWAY, ARKANSAS

One Call
811
 Know what's below.
 Call before you dig.

NO.	DATE	REVISIONS	DESCRIPTION

MINI PEANUT ROUNDABOUT (100' ICD)

PROJECT ENGR: RB	DRAWN BY: JAM
DATE: DEC 2017	
SCALE: 1"=30'	JOB NUMBER: LR17-57XX